



01  
PLAN  
PROPOSED SECOND FLOOR PLAN  
1:100

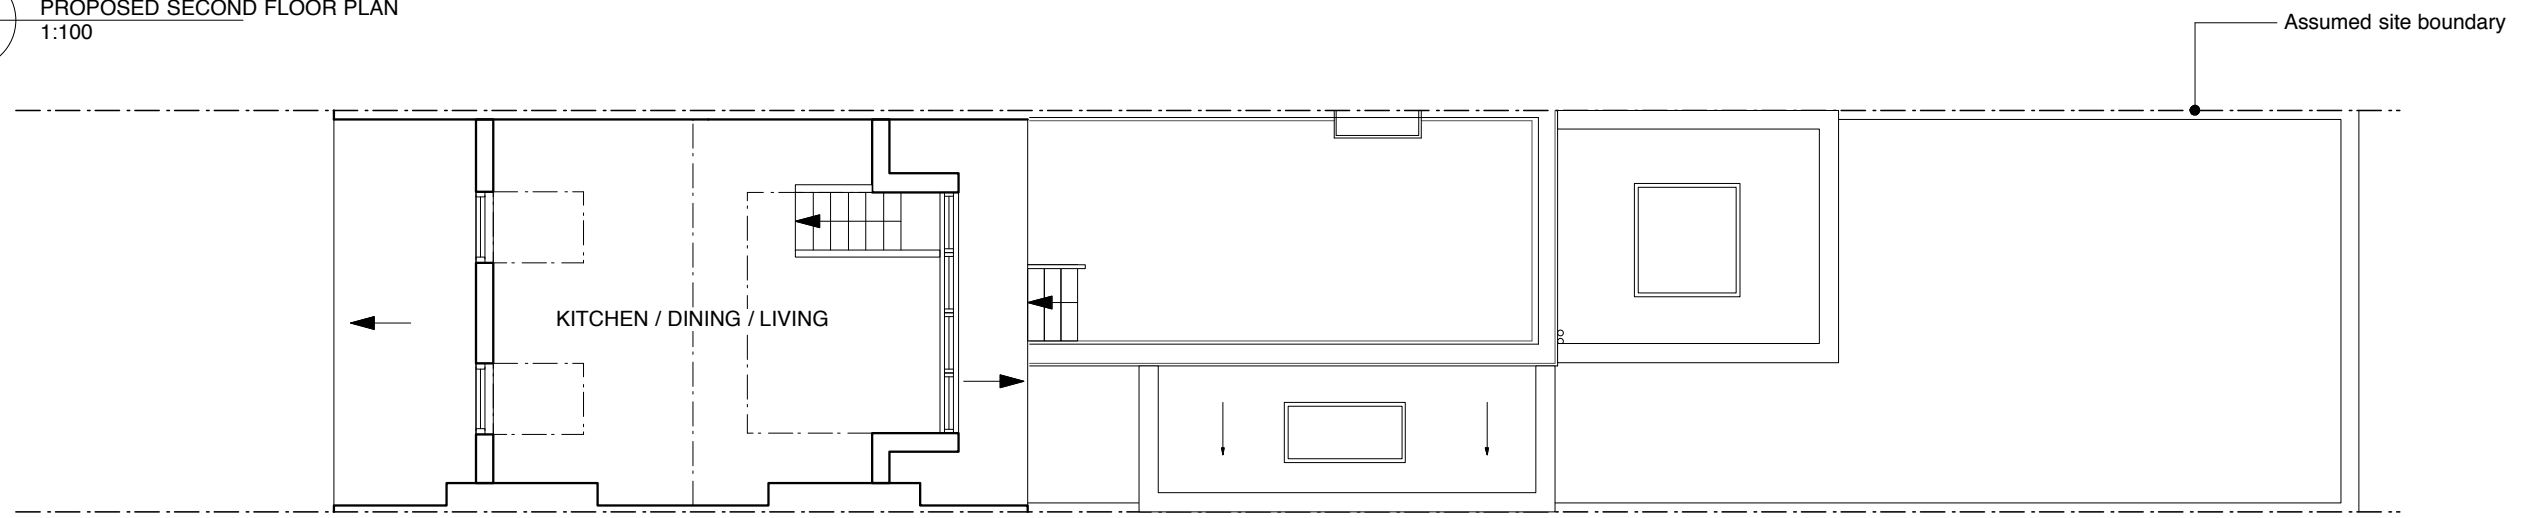

02  
PLAN  
PROPOSED THIRD FLOOR PLAN  
1:100

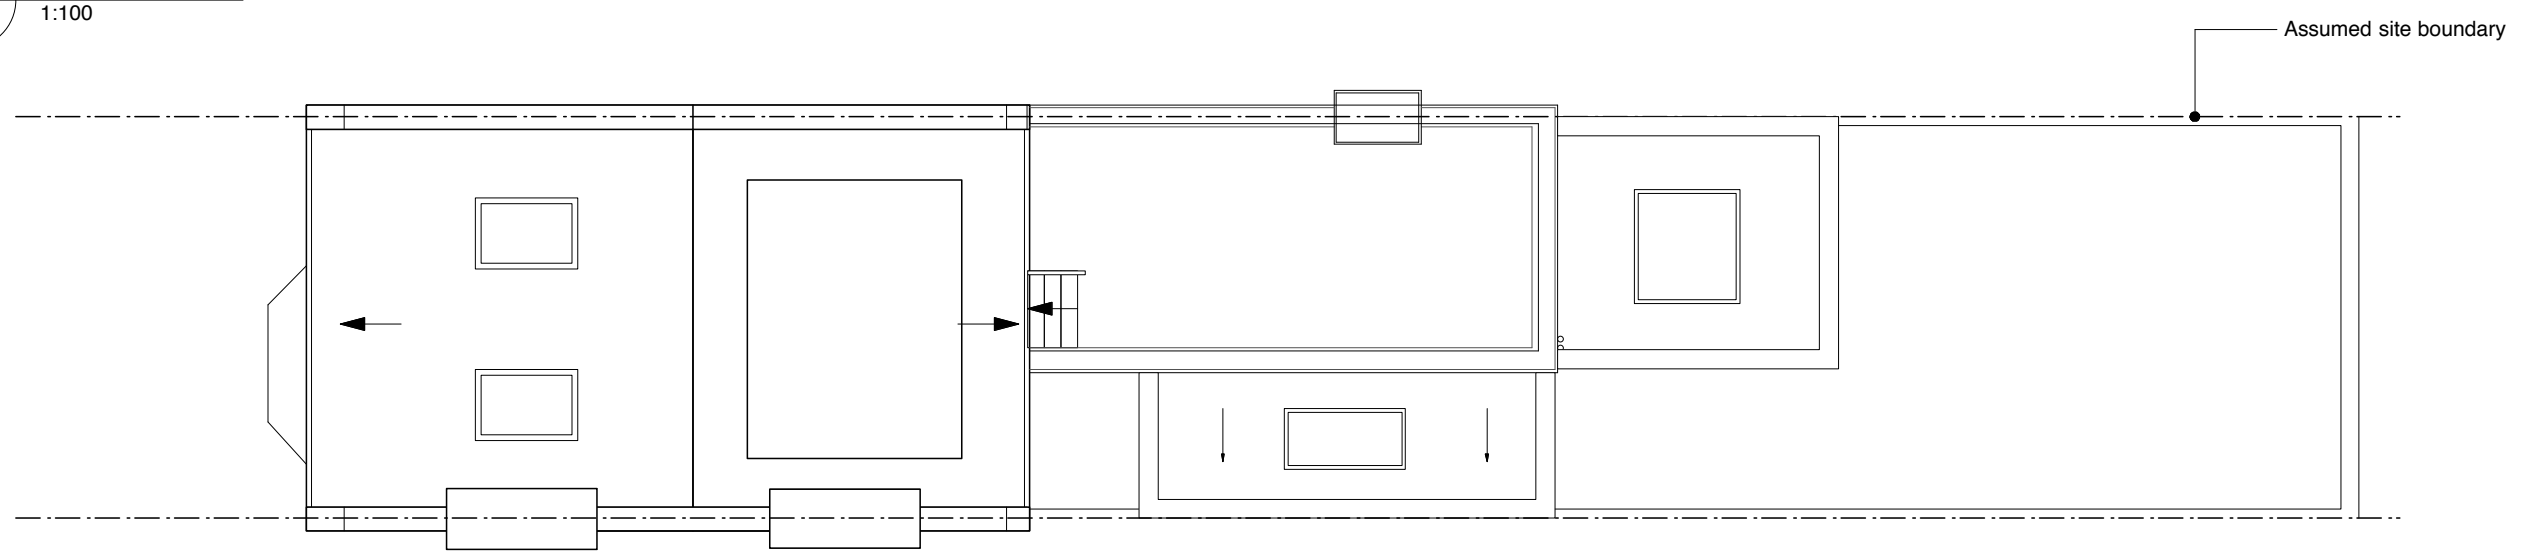

03  
PLAN  
PROPOSED ROOF PLAN  
1:100



Do not scale off this drawing. This drawing is to be read with all other contract documents. Any discrepancies are to be reported to the Architect. At construction status, this drawing remains design intent only. All information to be checked by contractor for site accuracy and fit. Drawings are subject to statutory approvals and site surveys.

- 23.05.16 Issued for Approval
A 10.10.16 Issued for Planning
B 16.01.17 Revised for Planning
C 18.01.17 Revised for Planning
D 30.01.17 Revised for Planning

Takero Shimazaki Architects  
6a Peacock Yard, Iliffe Street  
London SE17 3LH  
t 020 7928 9171  
mail@t-sa.co.uk  
www.t-sa.co.uk



120 MANSFIELD ROAD, NW3 2JB		JOB NO. 433	
DRAWING NAME	PROPOSED SECOND, THIRD FLOOR AND ROOF PLANS	DRAWING STATUS	STAGE 3
DATE	23.05.16	SCALE	1:100
SIZE	A3	DRAWN	SW
DRAWING NO.	433_111	REV.	D