



No.16 & 17 Redington Gardens

Planning Drawings

Proposed Drawings Package


Drawing Title Drawing No.

OS Plan	A.02.001
Site Plan	A.02.100
Ground Floor Plan	A.02.101
First Floor Plan	A.02.102
Second Floor Plan	A.02.103
Roof Plan	A.02.104
Site Elevation	A.02.200
Front Elevation	A.02.201
Side Elevation	A.02.202
Section 01	A.02.301
Section 02	A.02.302
Section 03	A.02.303
Section 04	A.02.304
Section 05	A.02.305
Section 06	A.02.306
Section 07	A.02.307

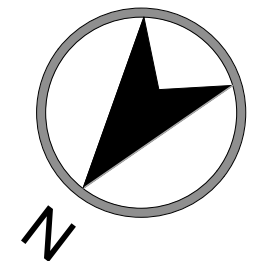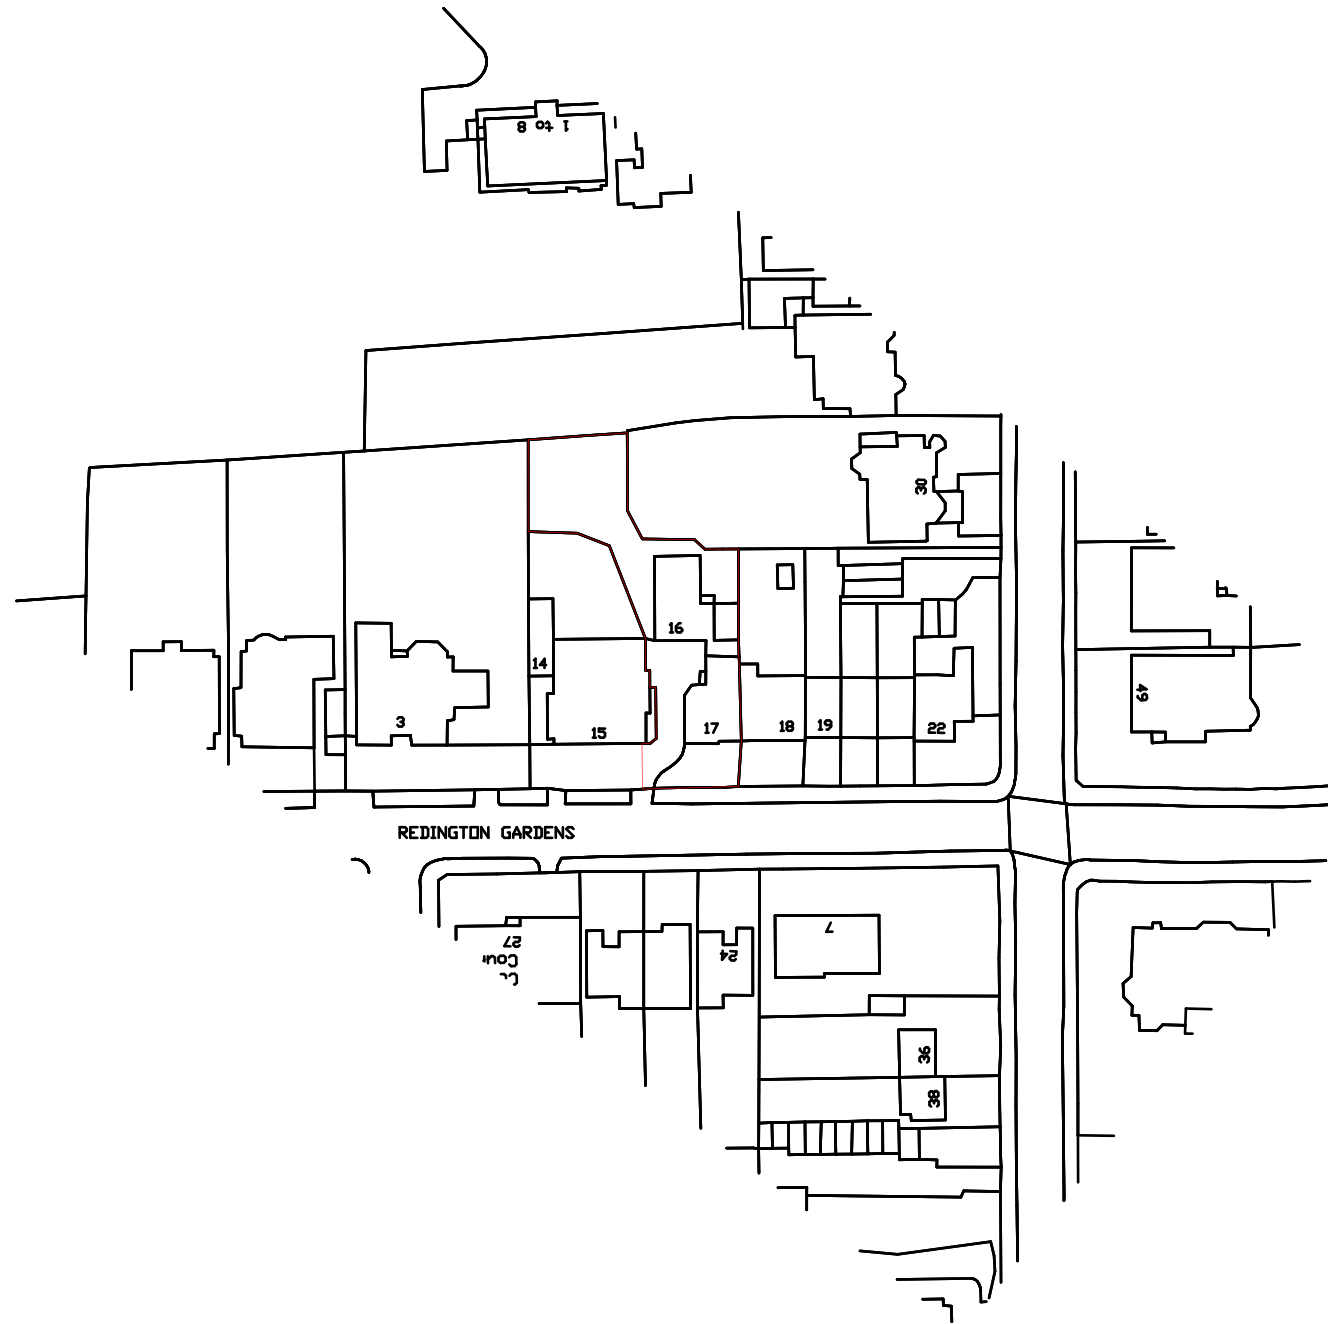

Scale 1:1250

<div><div>crawford partnership</div><div>architecture interior design</div></div> <div><div><div>RIBA</div><div>Chartered Practice</div></div><div><div>IB</div><div>Society of British Interior Design</div></div></div> <div><div>1a Muswell Hill, London, N10 3TH</div><div>Tel: 020 8444 2070 · Fax: 020 8444 1180</div><div>info@crawfordpartnership.co.uk</div><div>www.crawfordpartnership.co.uk</div><div>Company number 3499361</div></div>		OS.Map		SCALE: 1:1250, 1:100 @ A3	REV: A	<div>NOTES:</div> <div>Report all errors and discrepancies promptly to architects before proceeding with the works.</div> <div>Do not scale from drawing. Figured dimensions to be worked to in all cases.</div> <div>The contractor is responsible for checking dimensions, tolerances and references.</div> <div>All structural information to be taken from the structural engineers' drawings.</div>
		PROJECT: 14a Clifton Road	CLIENT: Oliver & Peter Steinberger		REV: B	
		DRAWING NO.: A.02.001	REV:	STATUS: Planning D&A	REV: C	
		DRAWN: LB	CHECKED: AC	DATE: 16 January 2017	REV: D	

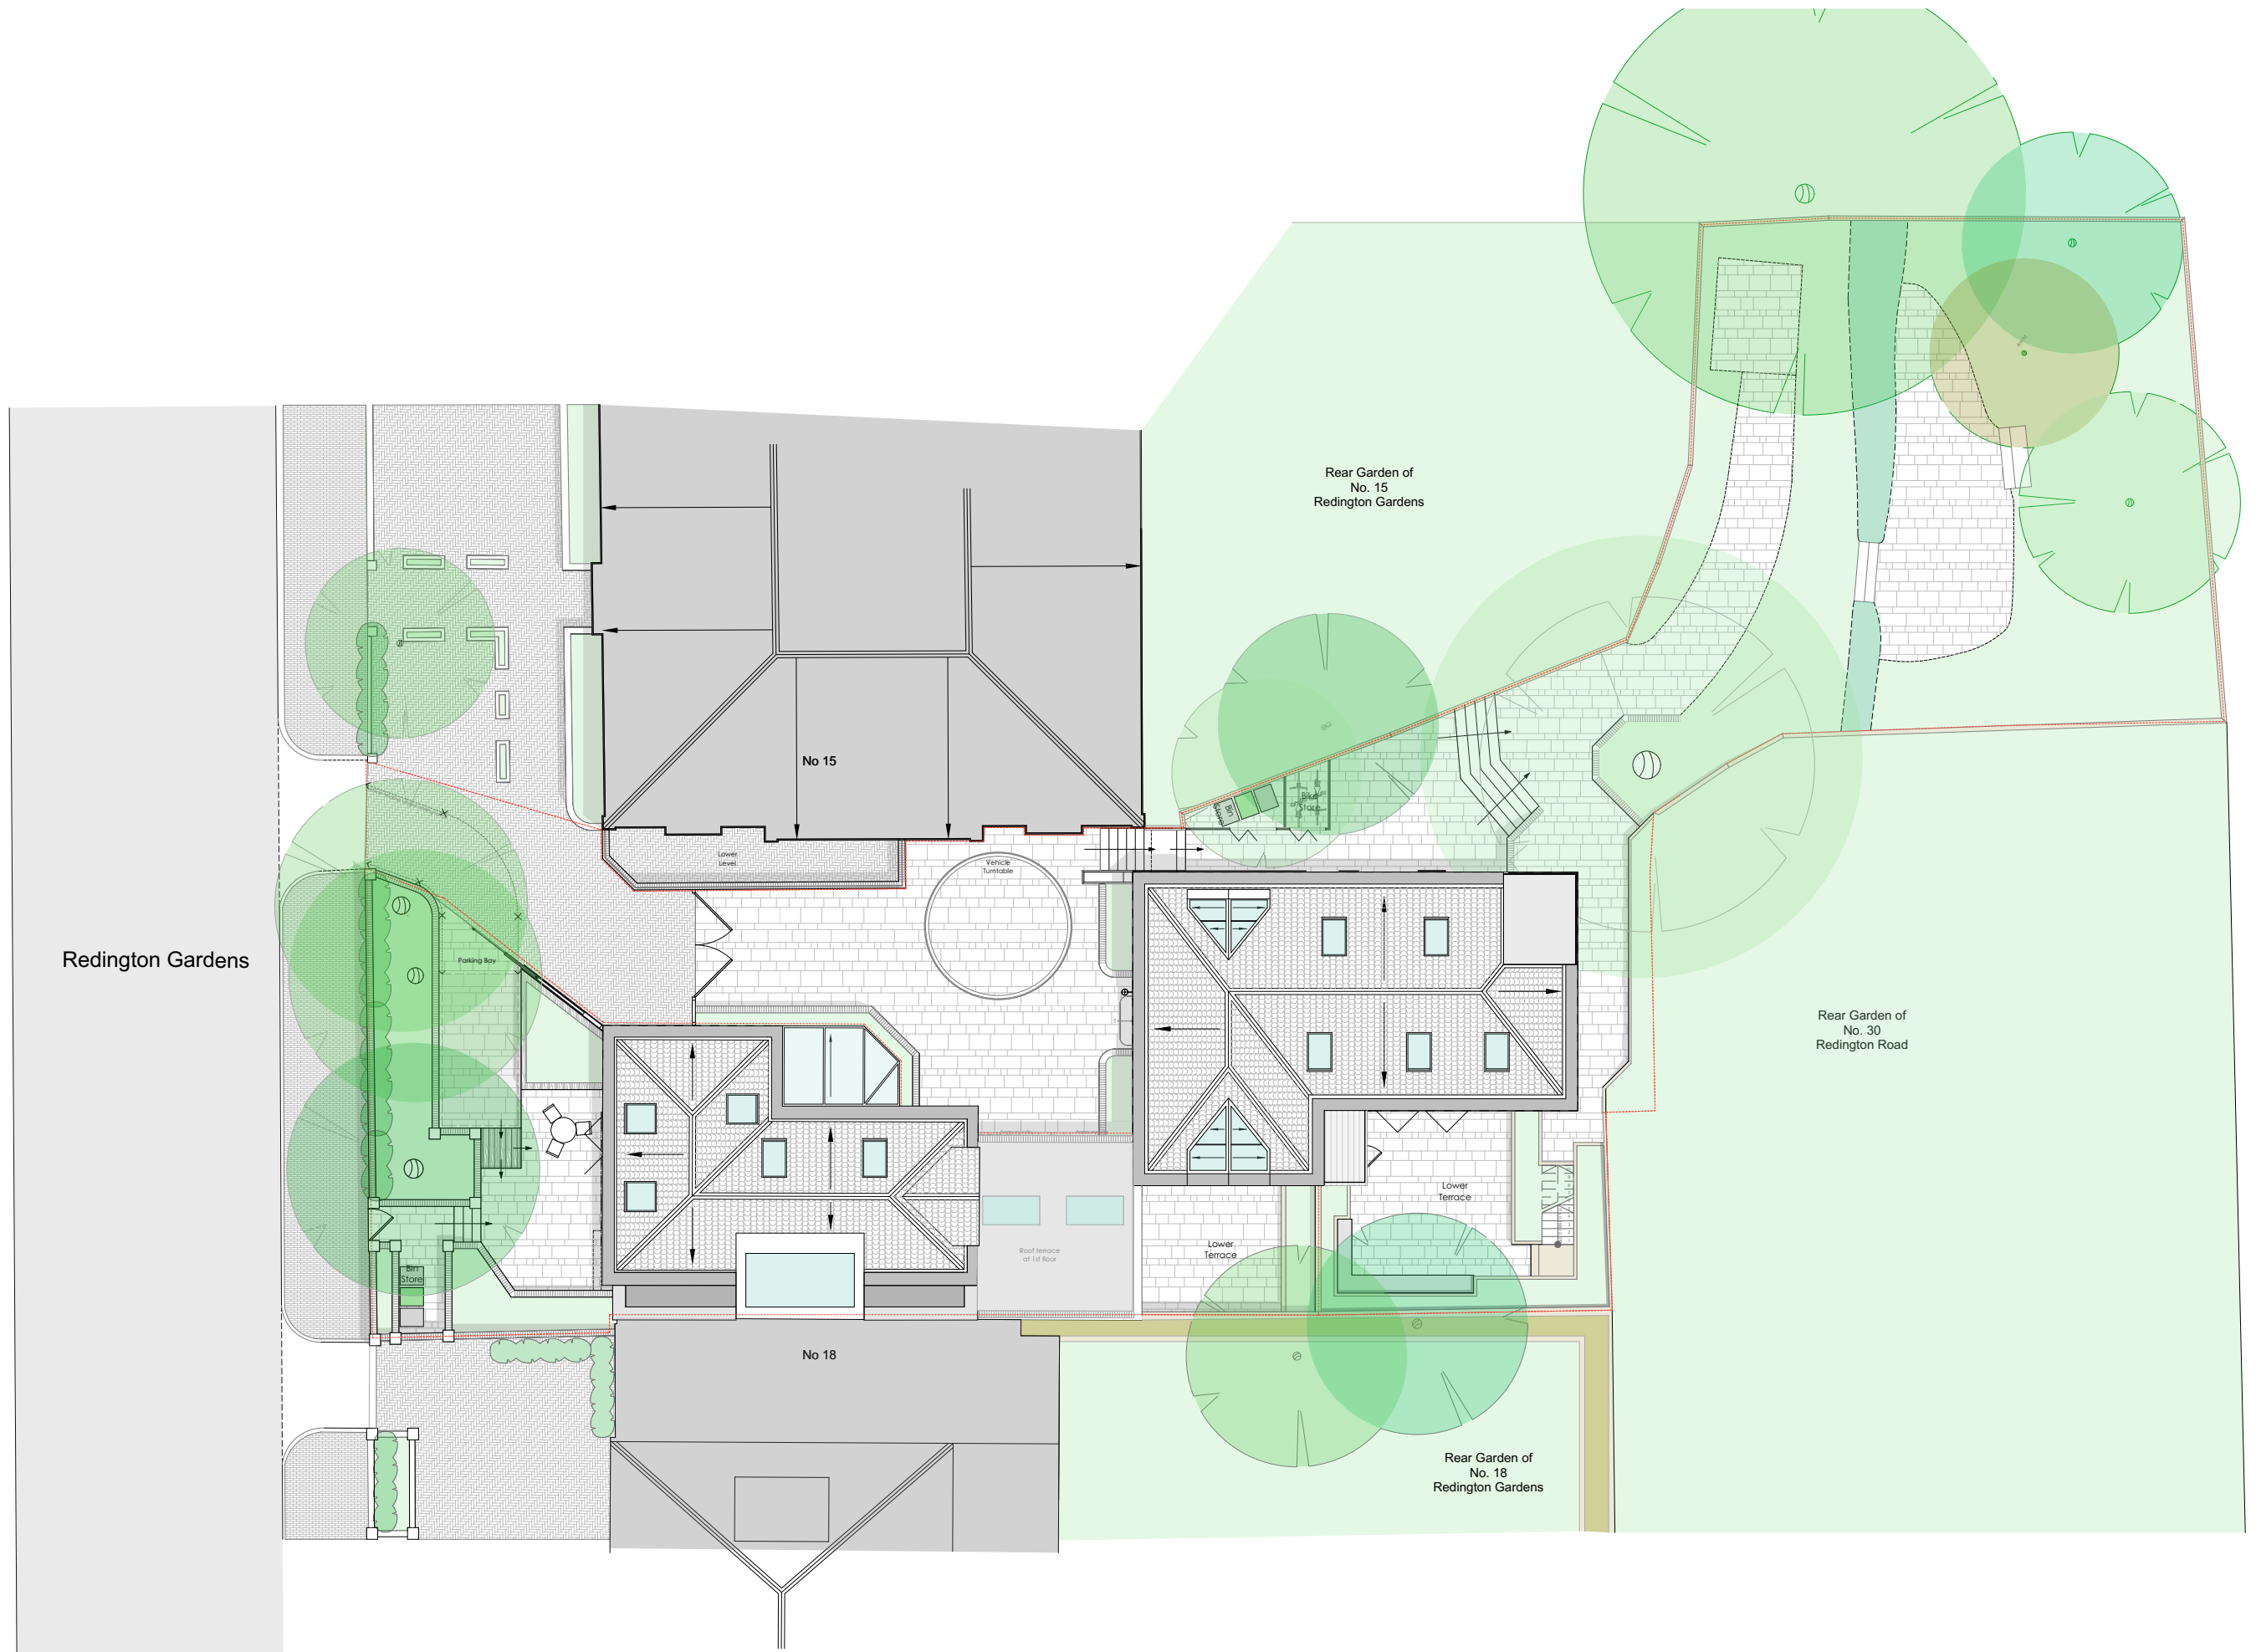

Site Plan

SCALE:

1:200 @ A3

PROJECT: 14a Clifton Road

CLIENT: Oliver & Peter Steinberger

DRAWING NO.: A.02.100

REV:

STATUS: Planning D&A

DRAWN: LB

CHECKED: AC

DATE: 16 January 2017

REV: A


REV: B

REV: C

REV: D

NOTES:

Report all errors and discrepancies promptly to architects before proceeding with the works.
Do not scale from drawing. Figured dimensions to be worked to in all cases.
The contractor is responsible for checking dimensions, tolerances and references.
All structural information to be taken from the structural engineers' drawings.

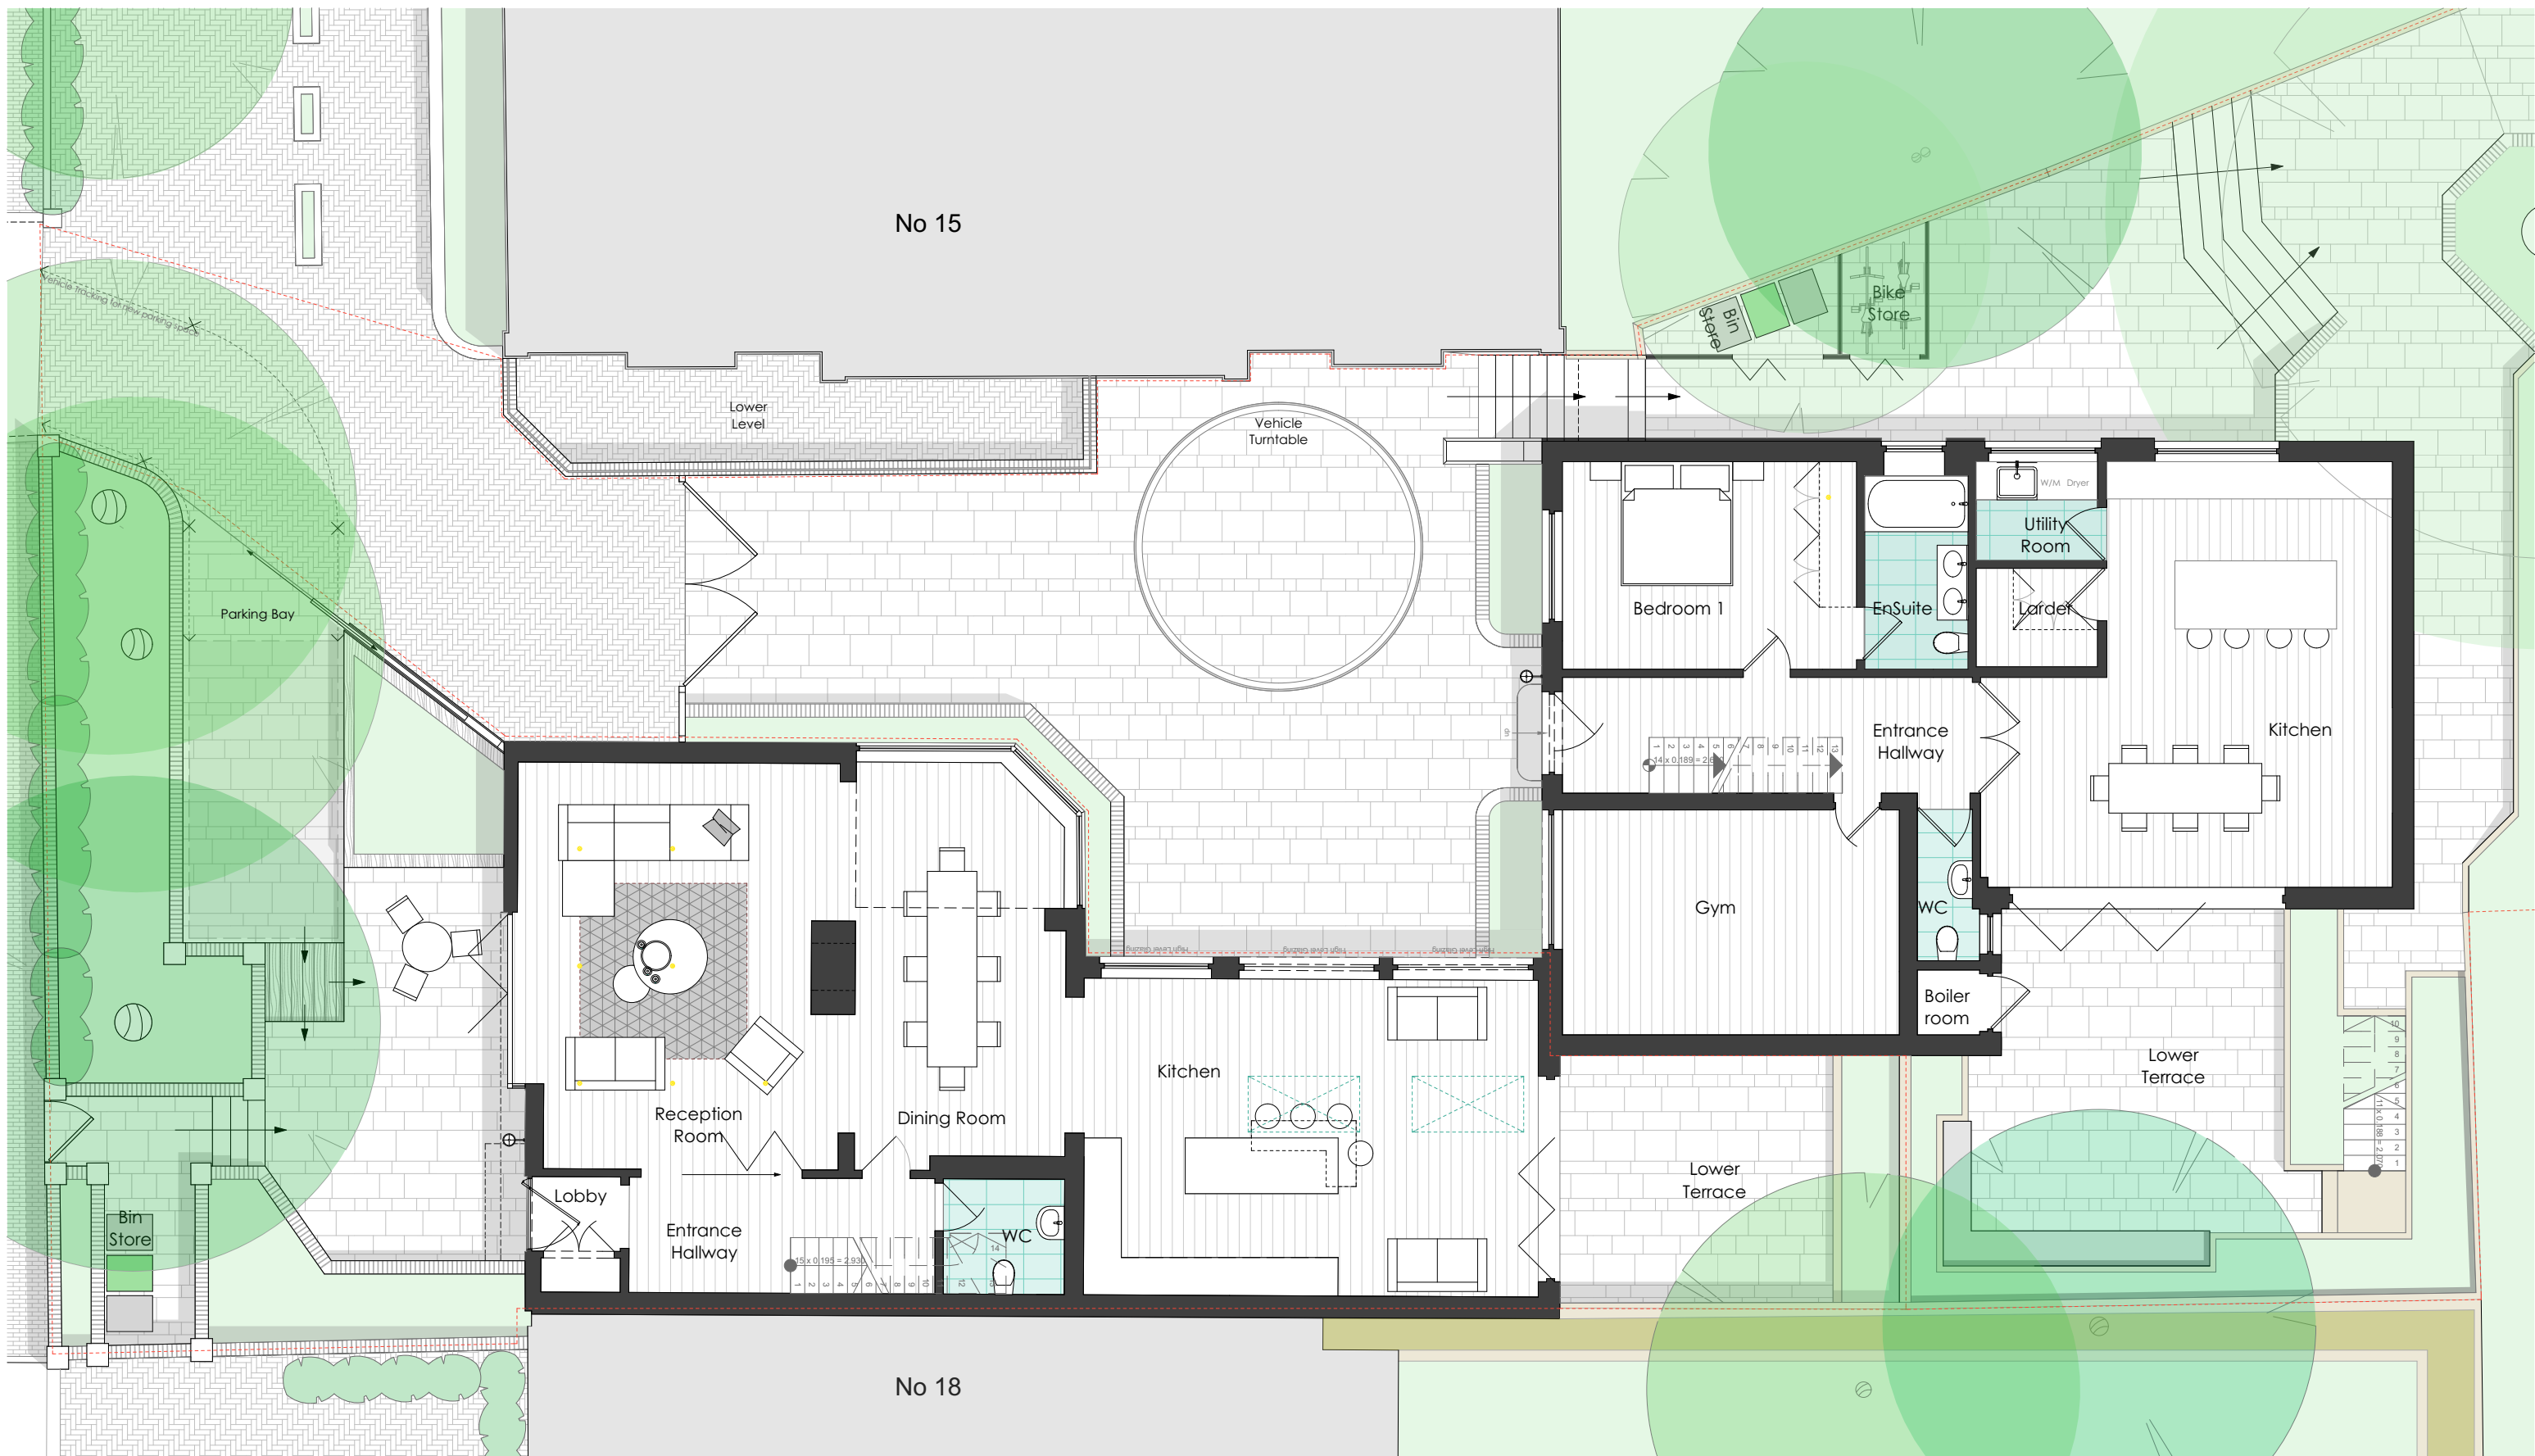

crawford partnership | architecture
interior design

RIBA  
Chartered Practice

1a Muswell Hill, London, N10 3TH
Tel: 020 8444 2070 - Fax: 020 8444 1180
info@crawfordpartnership.co.uk
www.crawfordpartnership.co.uk
Company number 3499361

Ground Floor Plan

SCALE:

1:100 @ A3

PROJECT: 14a Clifton Road

CLIENT: Oliver & Peter Steinberger

DRAWING NO.: A.02.101

REV:

STATUS: Planning D&A

DRAWN: LB

CHECKED: AC

DATE: 16 January 2017

REV: A


REV: B

REV: C


REV: D

NOTES:

Report all errors and discrepancies promptly to architects before proceeding with the works.
Do not scale from drawing. Figured dimensions to be worked to in all cases.
The contractor is responsible for checking dimensions, tolerances and references.
All structural information to be taken from the structural engineers' drawings.

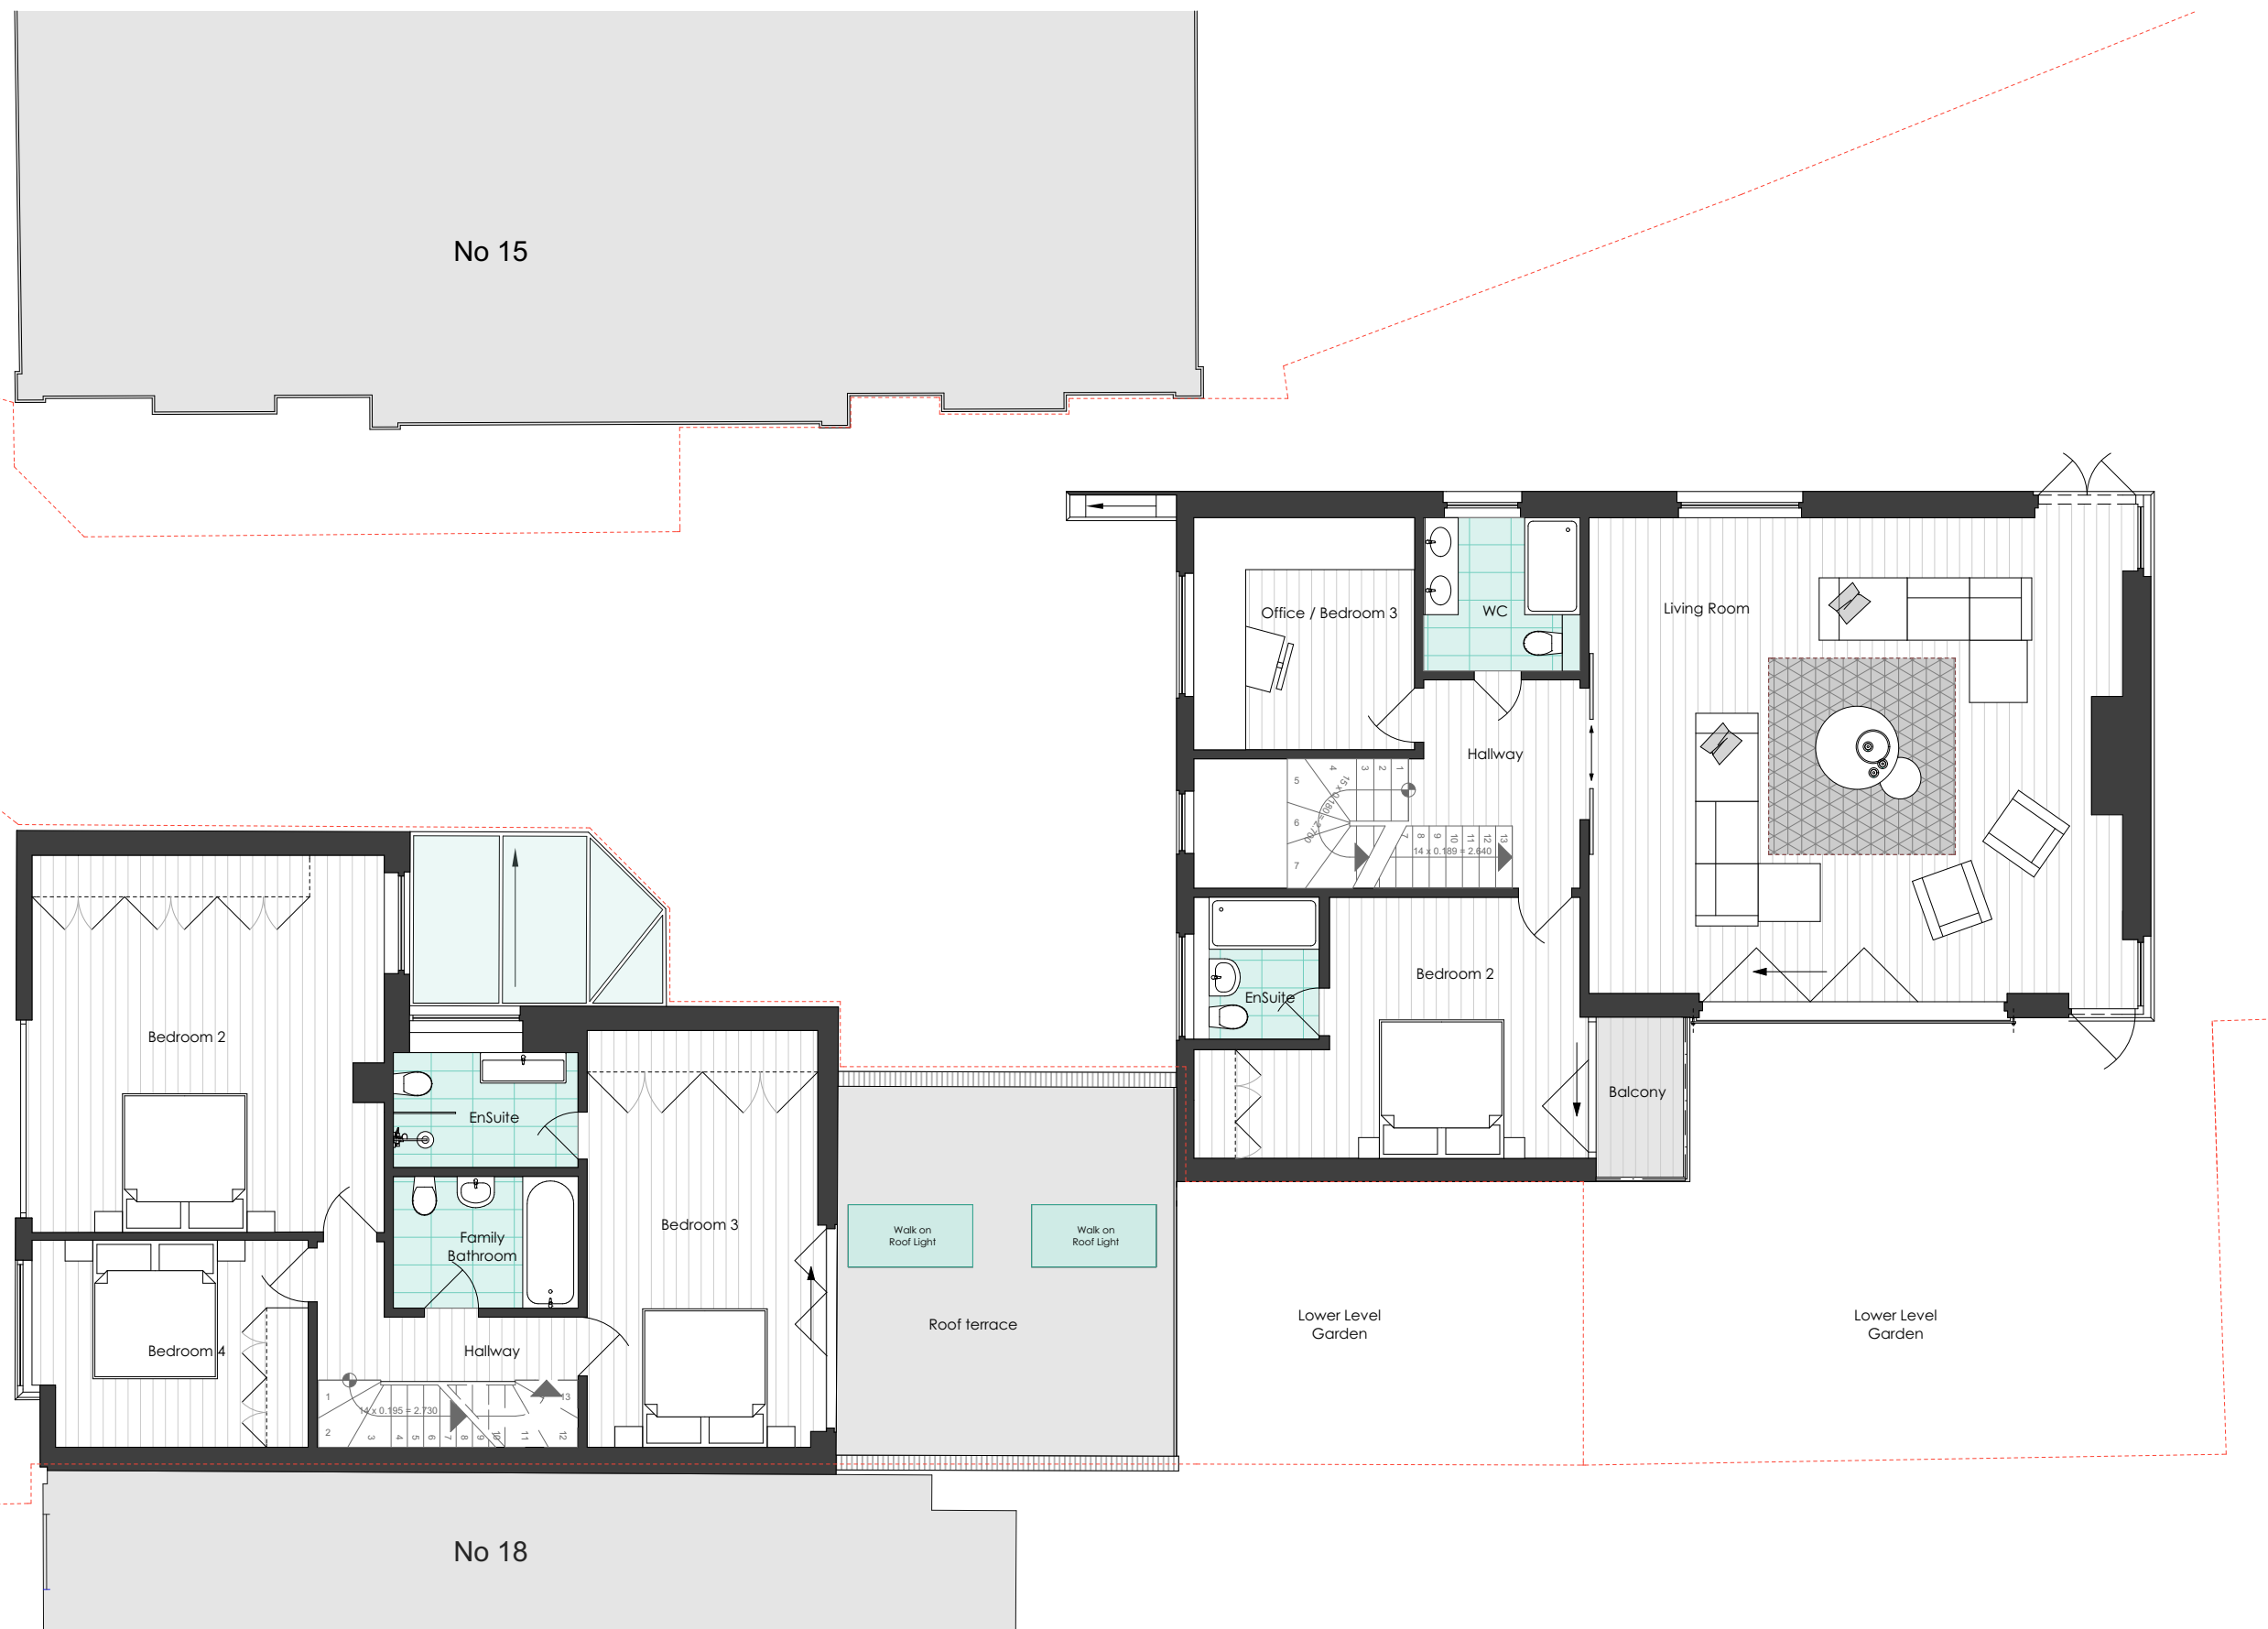

crawford partnership architecture interior design		First Floor Plan		SCALE: 1:100 @ A3	REV: A	NOTES: Report all errors and discrepancies promptly to architects before proceeding with the works. Do not scale from drawing. Figured dimensions to be worked to in all cases. The contractor is responsible for checking dimensions, tolerances and references. All structural information to be taken from the structural engineers' drawings.
PROJECT: 14a Clifton Road		CLIENT: Oliver & Peter Steinberger			REV: B	
DRAWING NO.: A.02.102		STATUS: Planning D&A			REV: C	
DRAWN: LB		DATE: 16 January 2017			REV: D	
1a Muswell Hill, London, N10 3TH Tel: 020 8444 2070 - Fax: 020 8444 1180 info@crawfordpartnership.co.uk www.crawfordpartnership.co.uk Company number 3499361		REV: AC				

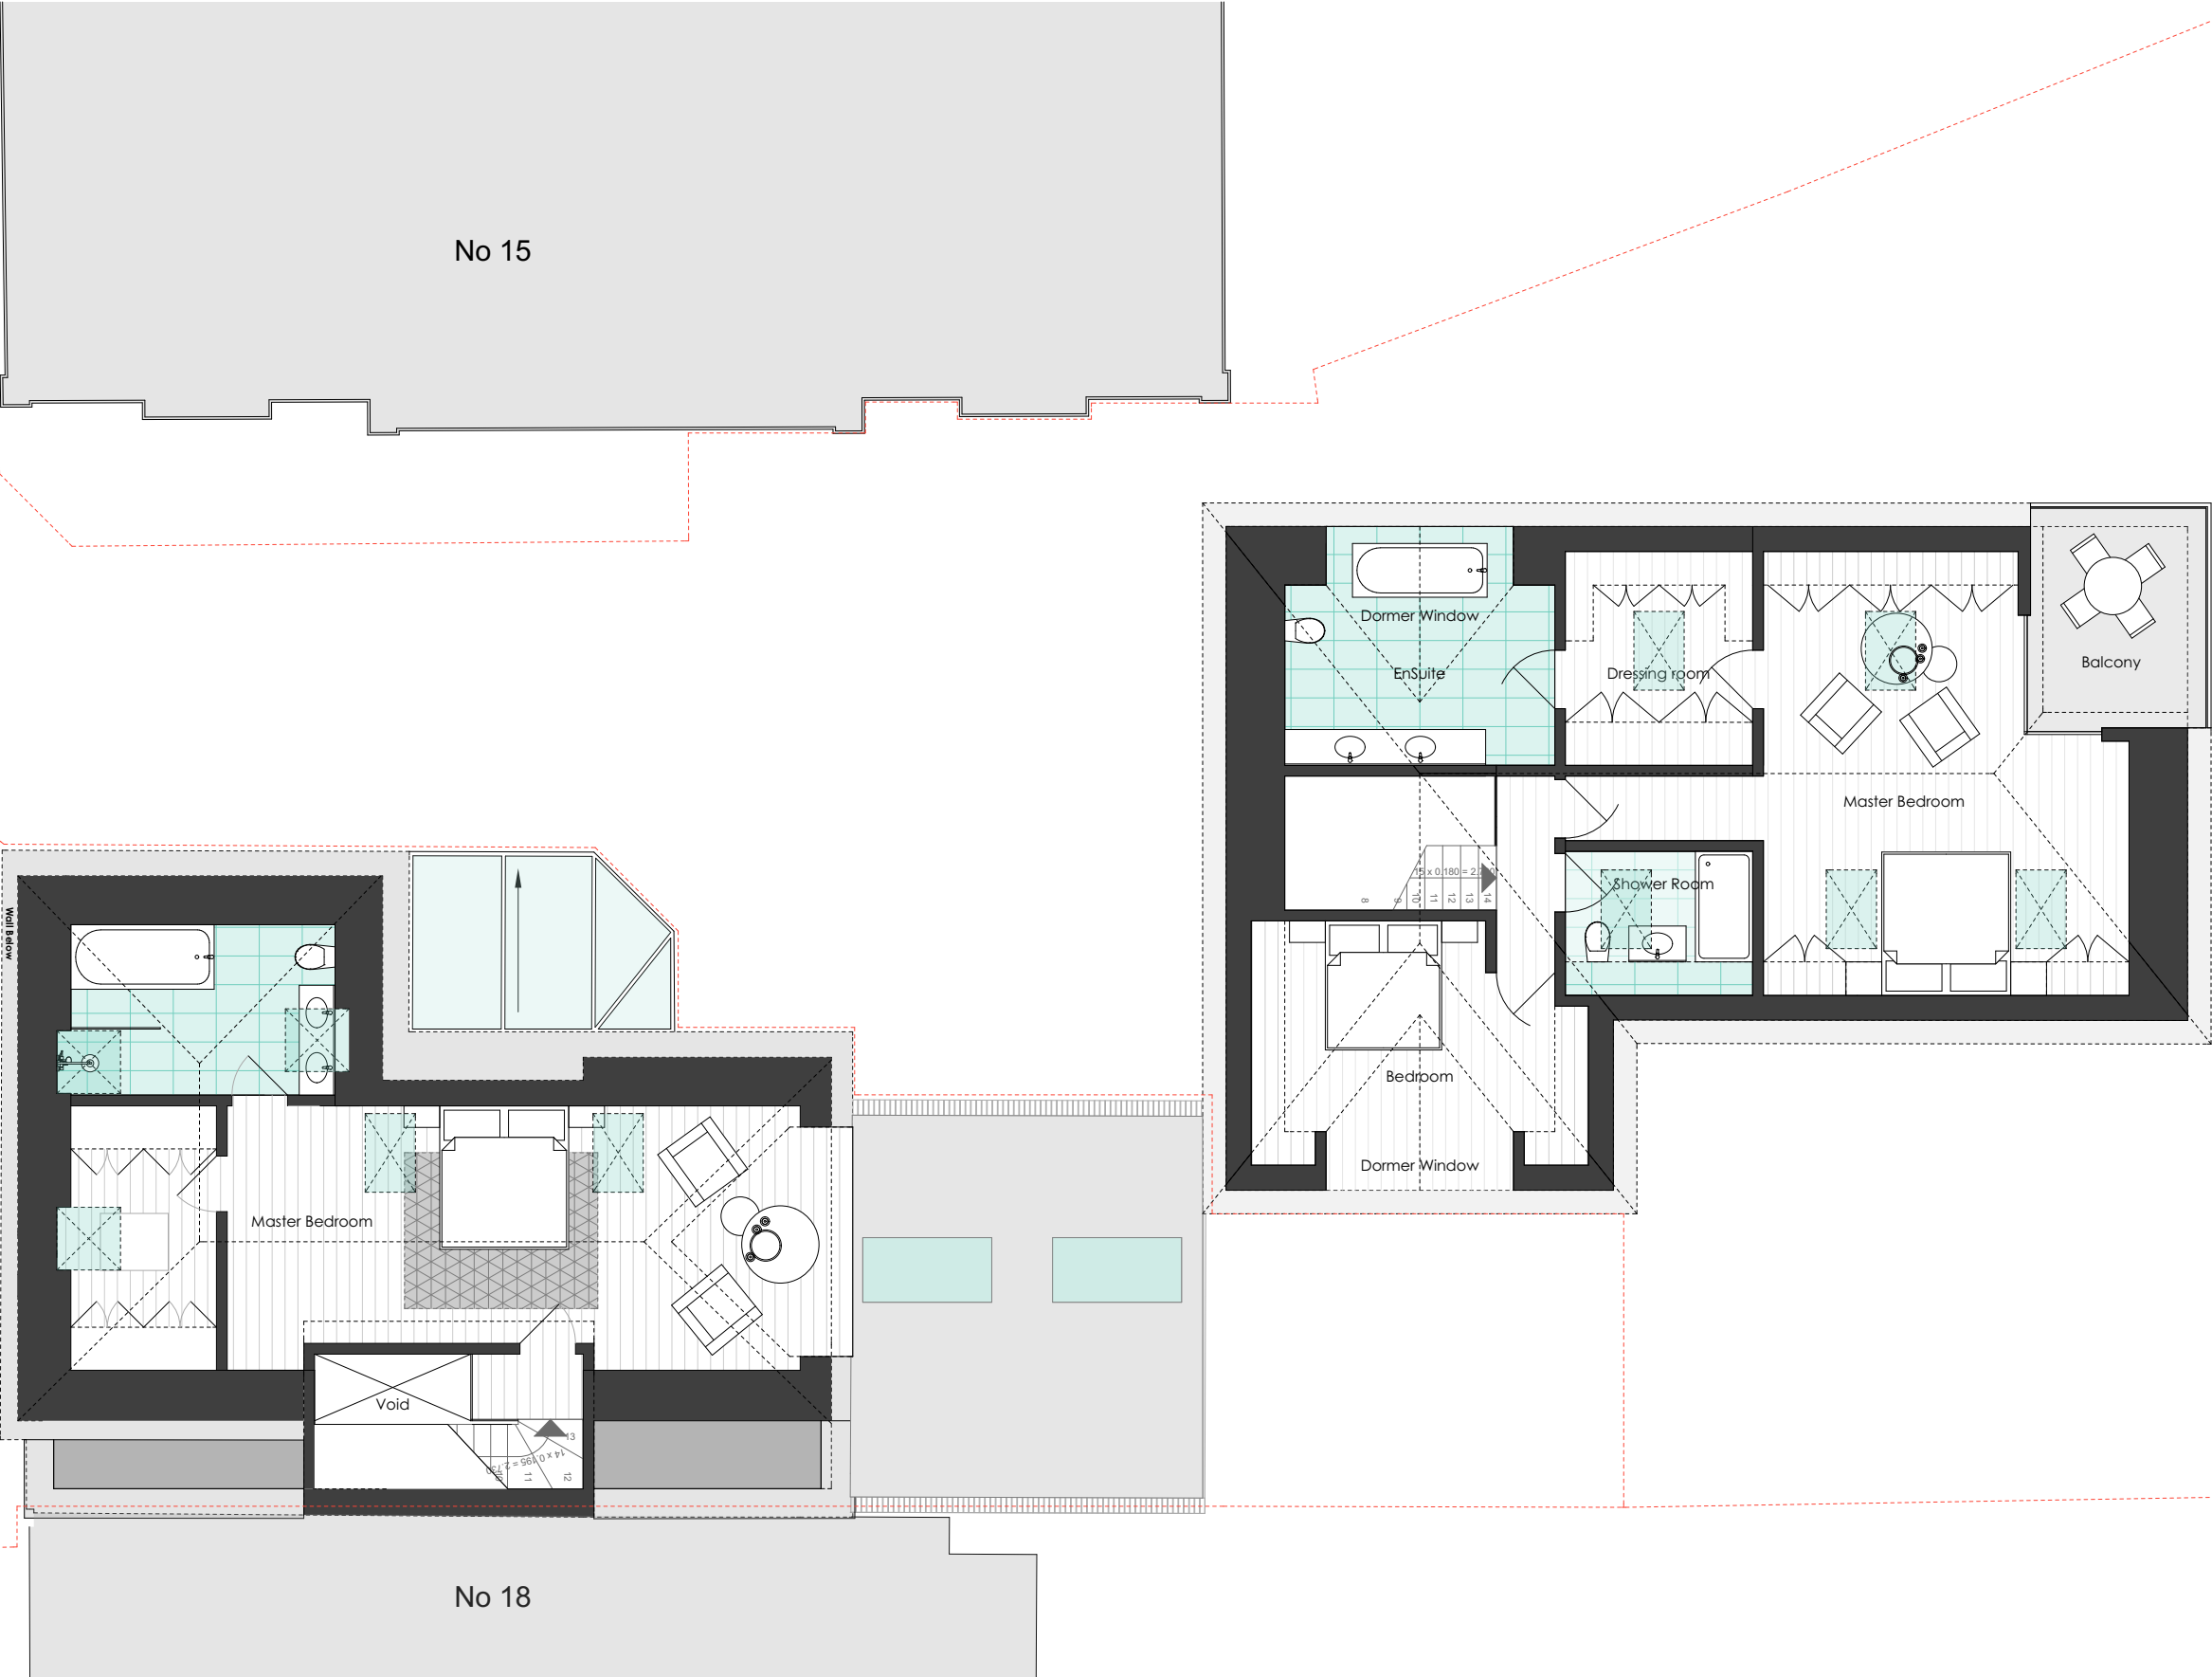

Second Floor Plan

SCALE: 1:100 @ A3


PROJECT: 14a Clifton Road		CLIENT: Oliver & Peter Steinberger		REV: A
DRAWING NO.: A.02.103		STATUS: Planning D&A		REV: B
DRAWN: LB		DATE: 16 January 2017		REV: C
CHECKED: AC				REV: D

NOTES:
Report all errors and discrepancies promptly to architects before proceeding with the works.
Do not scale from drawing. Figured dimensions to be worked to in all cases.
The contractor is responsible for checking dimensions, tolerances and references.
All structural information to be taken from the structural engineers' drawings.

crawford partnership | architecture interior design

RIBA Chartered Practice

1a Muswell Hill, London, N10 3TH
Tel: 020 8444 2070 - Fax: 020 8444 1180
info@crawfordpartnership.co.uk
www.crawfordpartnership.co.uk
Company number 3499361

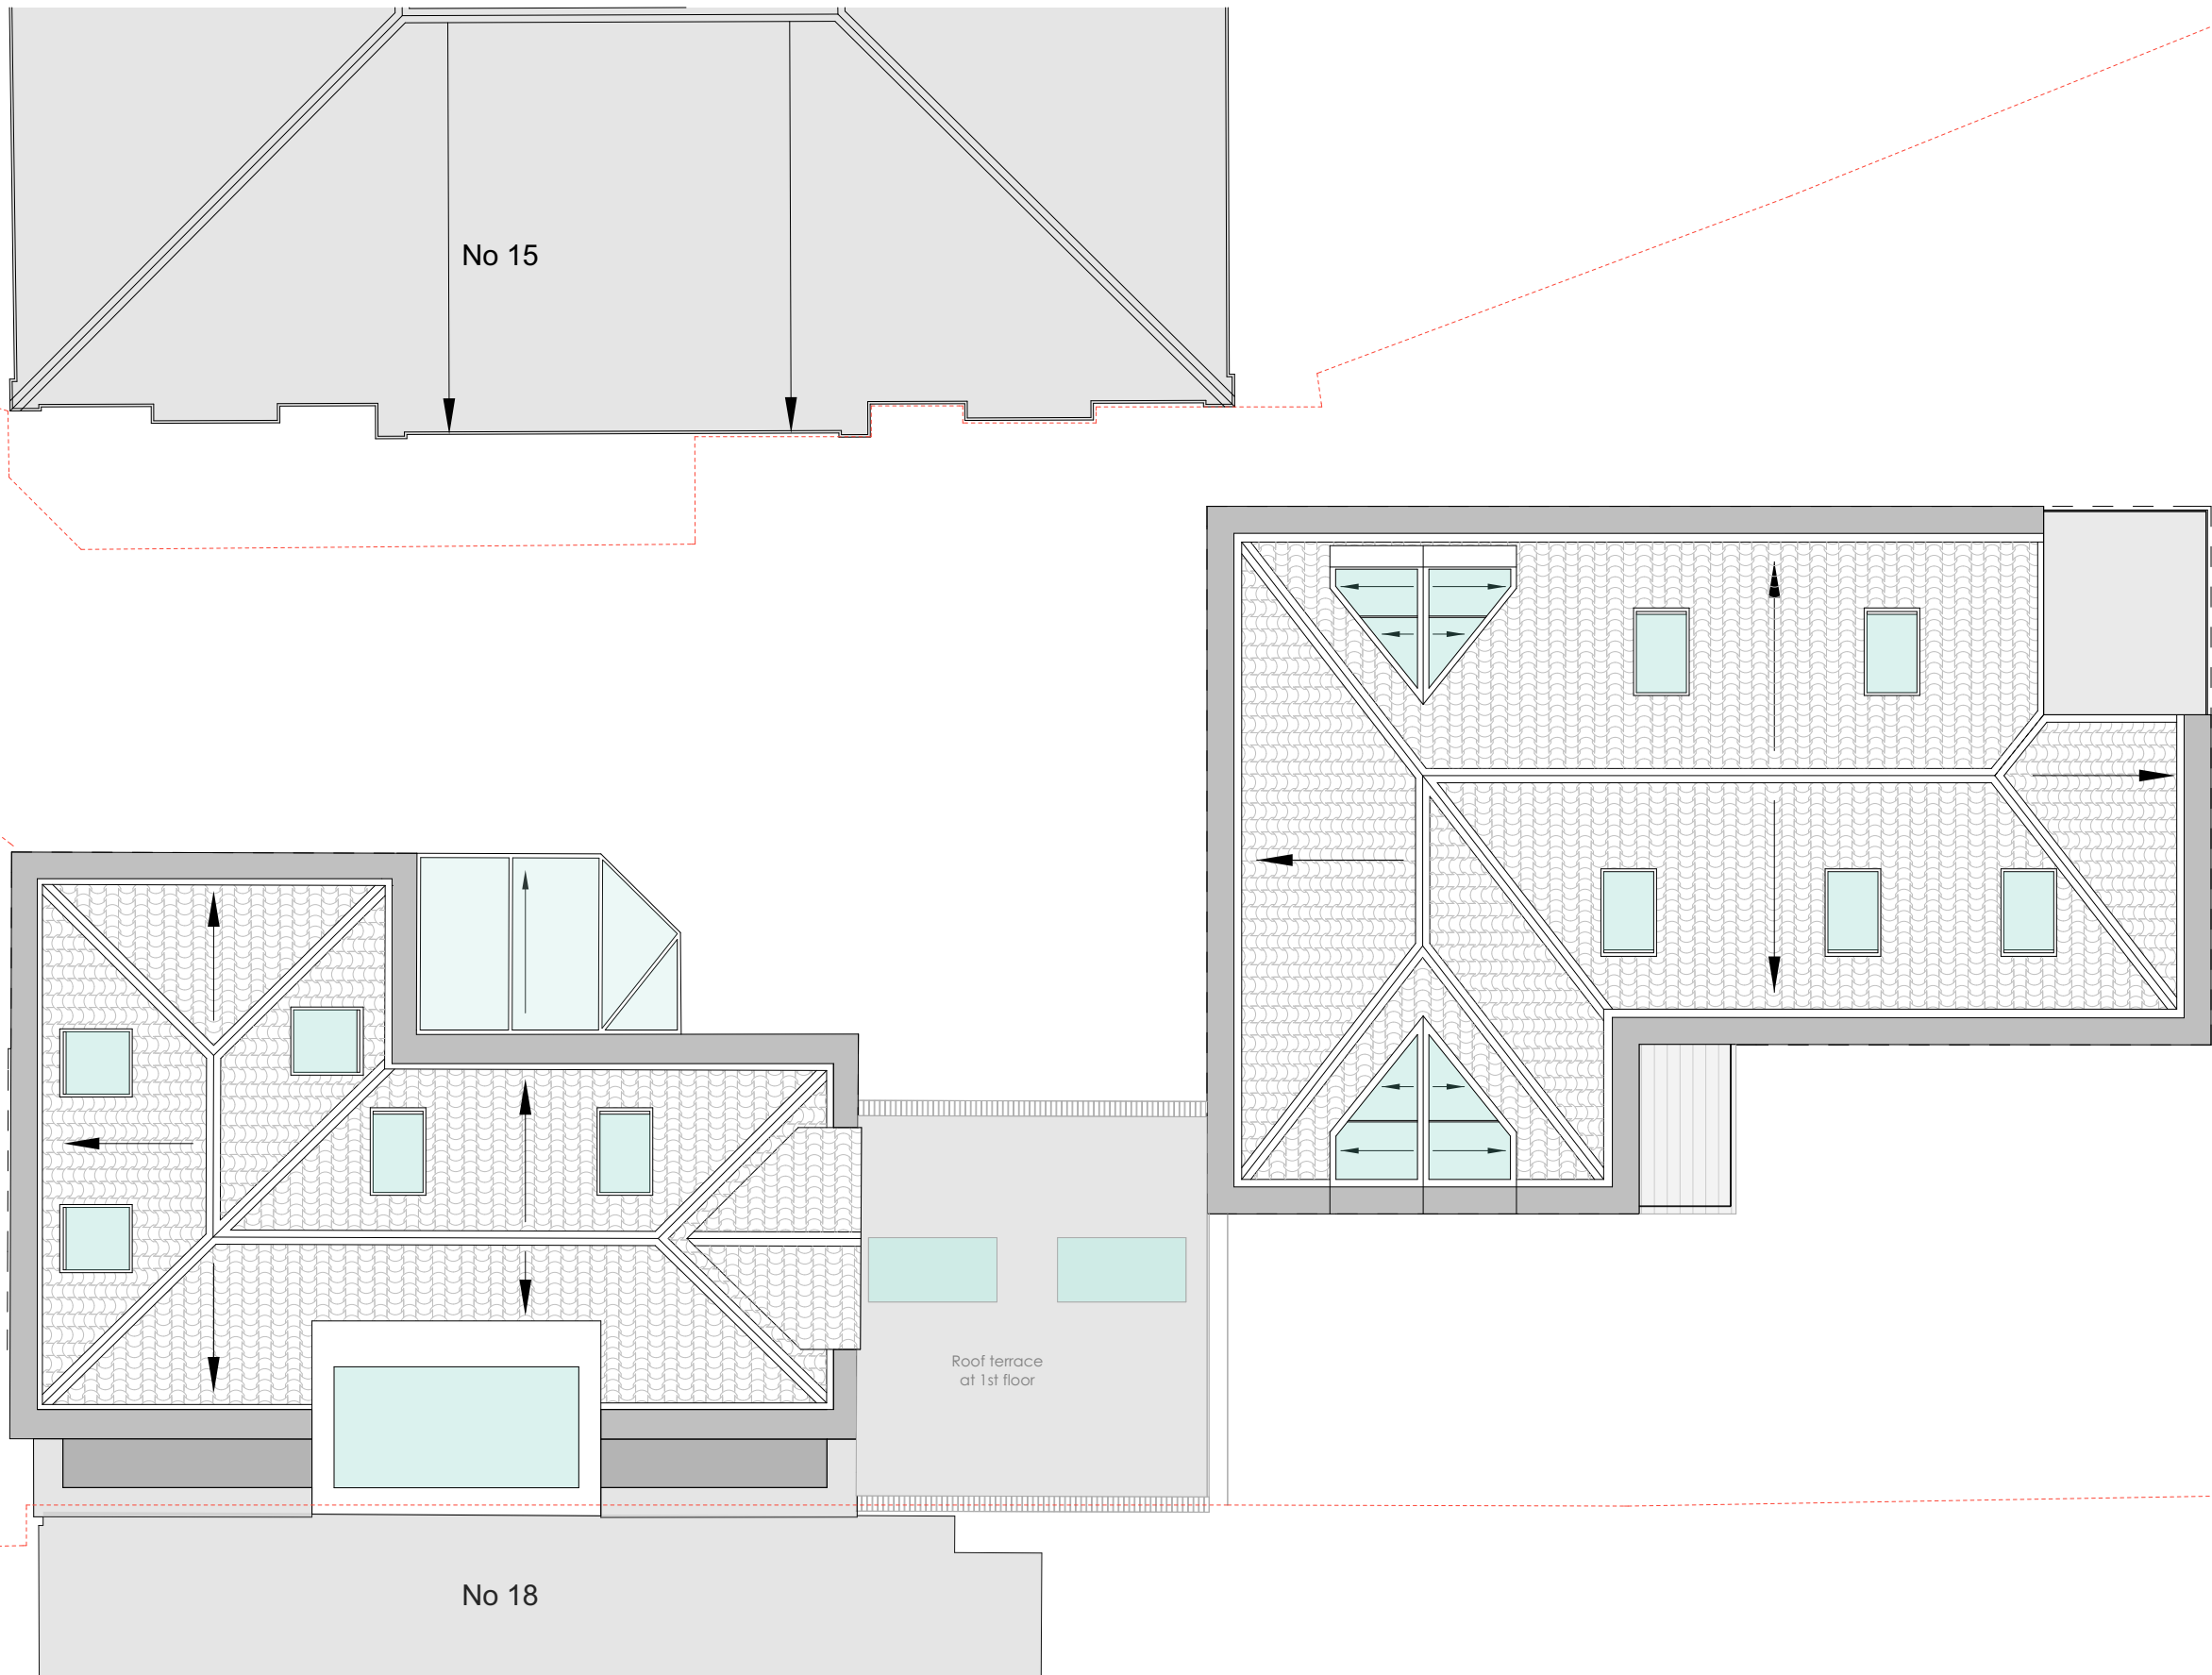


<div><div>crawford partnership</div><div>architecture interior design</div></div> <div><div><div>RIBA</div><div>Chartered Practice</div></div><div><div>IB</div><div>Society of British Interior Design</div></div></div> <div><div>1a Muswell Hill, London, N10 3TH</div><div>Tel: 020 8444 2070 · Fax: 020 8444 1180</div><div>info@crawfordpartnership.co.uk</div><div>www.crawfordpartnership.co.uk</div><div>Company number 3499361</div></div>		Roof Plan		SCALE: 1:100 @ A3	REV: A	NOTES: Report all errors and discrepancies promptly to architects before proceeding with the works. Do not scale from drawing. Figured dimensions to be worked to in all cases. The contractor is responsible for checking dimensions, tolerances and references. All structural information to be taken from the structural engineers' drawings.
		PROJECT: 14a Clifton Road	CLIENT: Oliver & Peter Steinberger		REV: B	
		DRAWING NO.: A.02.104	STATUS: Planning D&A		REV: C	
		DRAWN: LB	DATE: 16 January 2017		REV: D	
		REV:	CHECKED: AC			



<div><div>crawford partnership</div><div>architecture interior design</div></div> <div><div><div>RIBA</div><div>Chartered Practice</div></div><div><div>ib</div><div>Society of British Interior Design</div></div></div> <div><div>1a Muswell Hill, London, N10 3TH</div><div>Tel: 020 8444 2070 · Fax: 020 8444 1180</div><div>info@crawfordpartnership.co.uk</div><div>www.crawfordpartnership.co.uk</div><div>Company number 3499361</div></div>		<div>Site Elevation</div>		SCALE: 1:100 @ A3	REV: A	<div>NOTES:</div> <div>Report all errors and discrepancies promptly to architects before proceeding with the works.</div> <div>Do not scale from drawing. Figured dimensions to be worked to in all cases.</div> <div>The contractor is responsible for checking dimensions, tolerances and references.</div> <div>All structural information to be taken from the structural engineers' drawings.</div>
		PROJECT: 14a Clifton Road	CLIENT: Oliver & Peter Steinberger		REV: B	
DRAWING NO.: A.02.200		REV:	STATUS: Planning D&A		REV: C	
DRAWN: LB	CHECKED: AC	DATE: 16 January 2017			REV: D	

Front Elevation



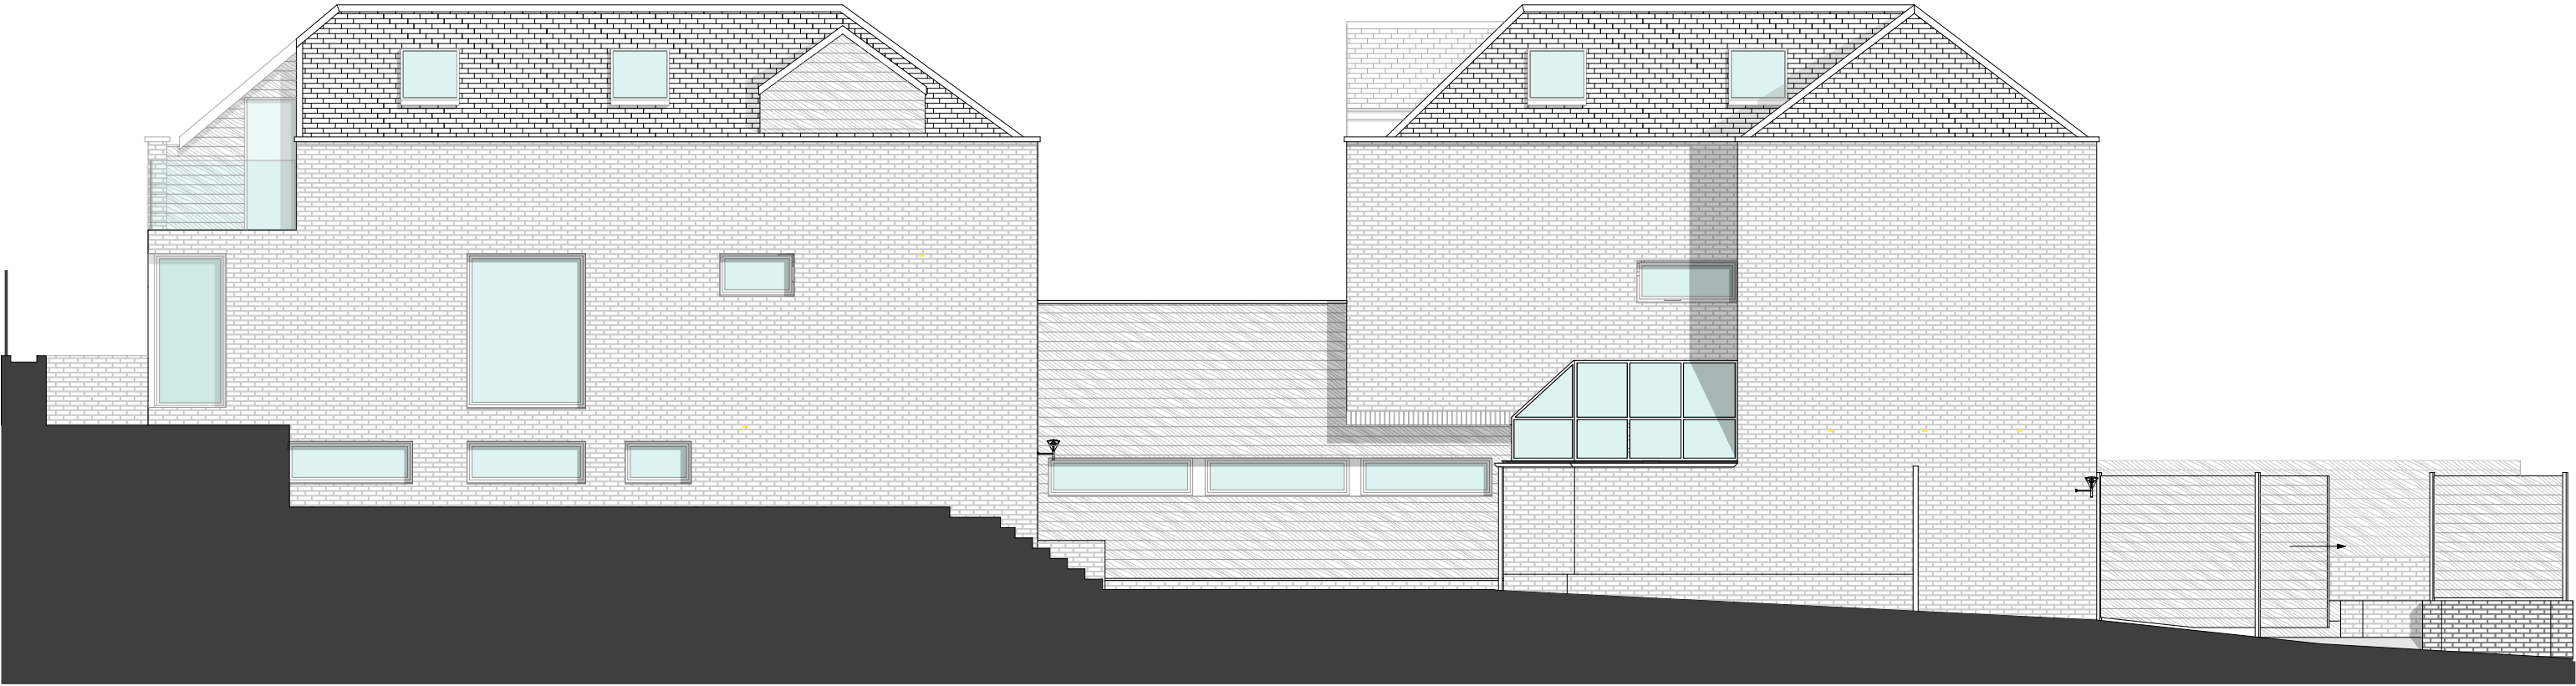

crawford partnership | architecture
interior design

RIBA  
Chartered Practice

1a Muswell Hill, London, N10 3TH
Tel: 020 8444 2070 - Fax: 020 8444 1180
info@crawfordpartnership.co.uk
www.crawfordpartnership.co.uk
Company number 3499361


Side Elevation

SCALE: 1:100 @ A3


PROJECT: 14a Clifton Road		CLIENT: Oliver & Peter Steinberger	
DRAWING NO.: A.02.202	REV:	STATUS: Planning D&A	
DRAWN: LB	CHECKED: AC	DATE: 16 January 2017	

REV: A
REV: B
REV: C
REV: D

NOTES:
Report all errors and discrepancies promptly to architects before proceeding with the works.
Do not scale from drawing. Figured dimensions to be worked to in all cases.
The contractor is responsible for checking dimensions, tolerances and references.
All structural information to be taken from the structural engineers' drawings.

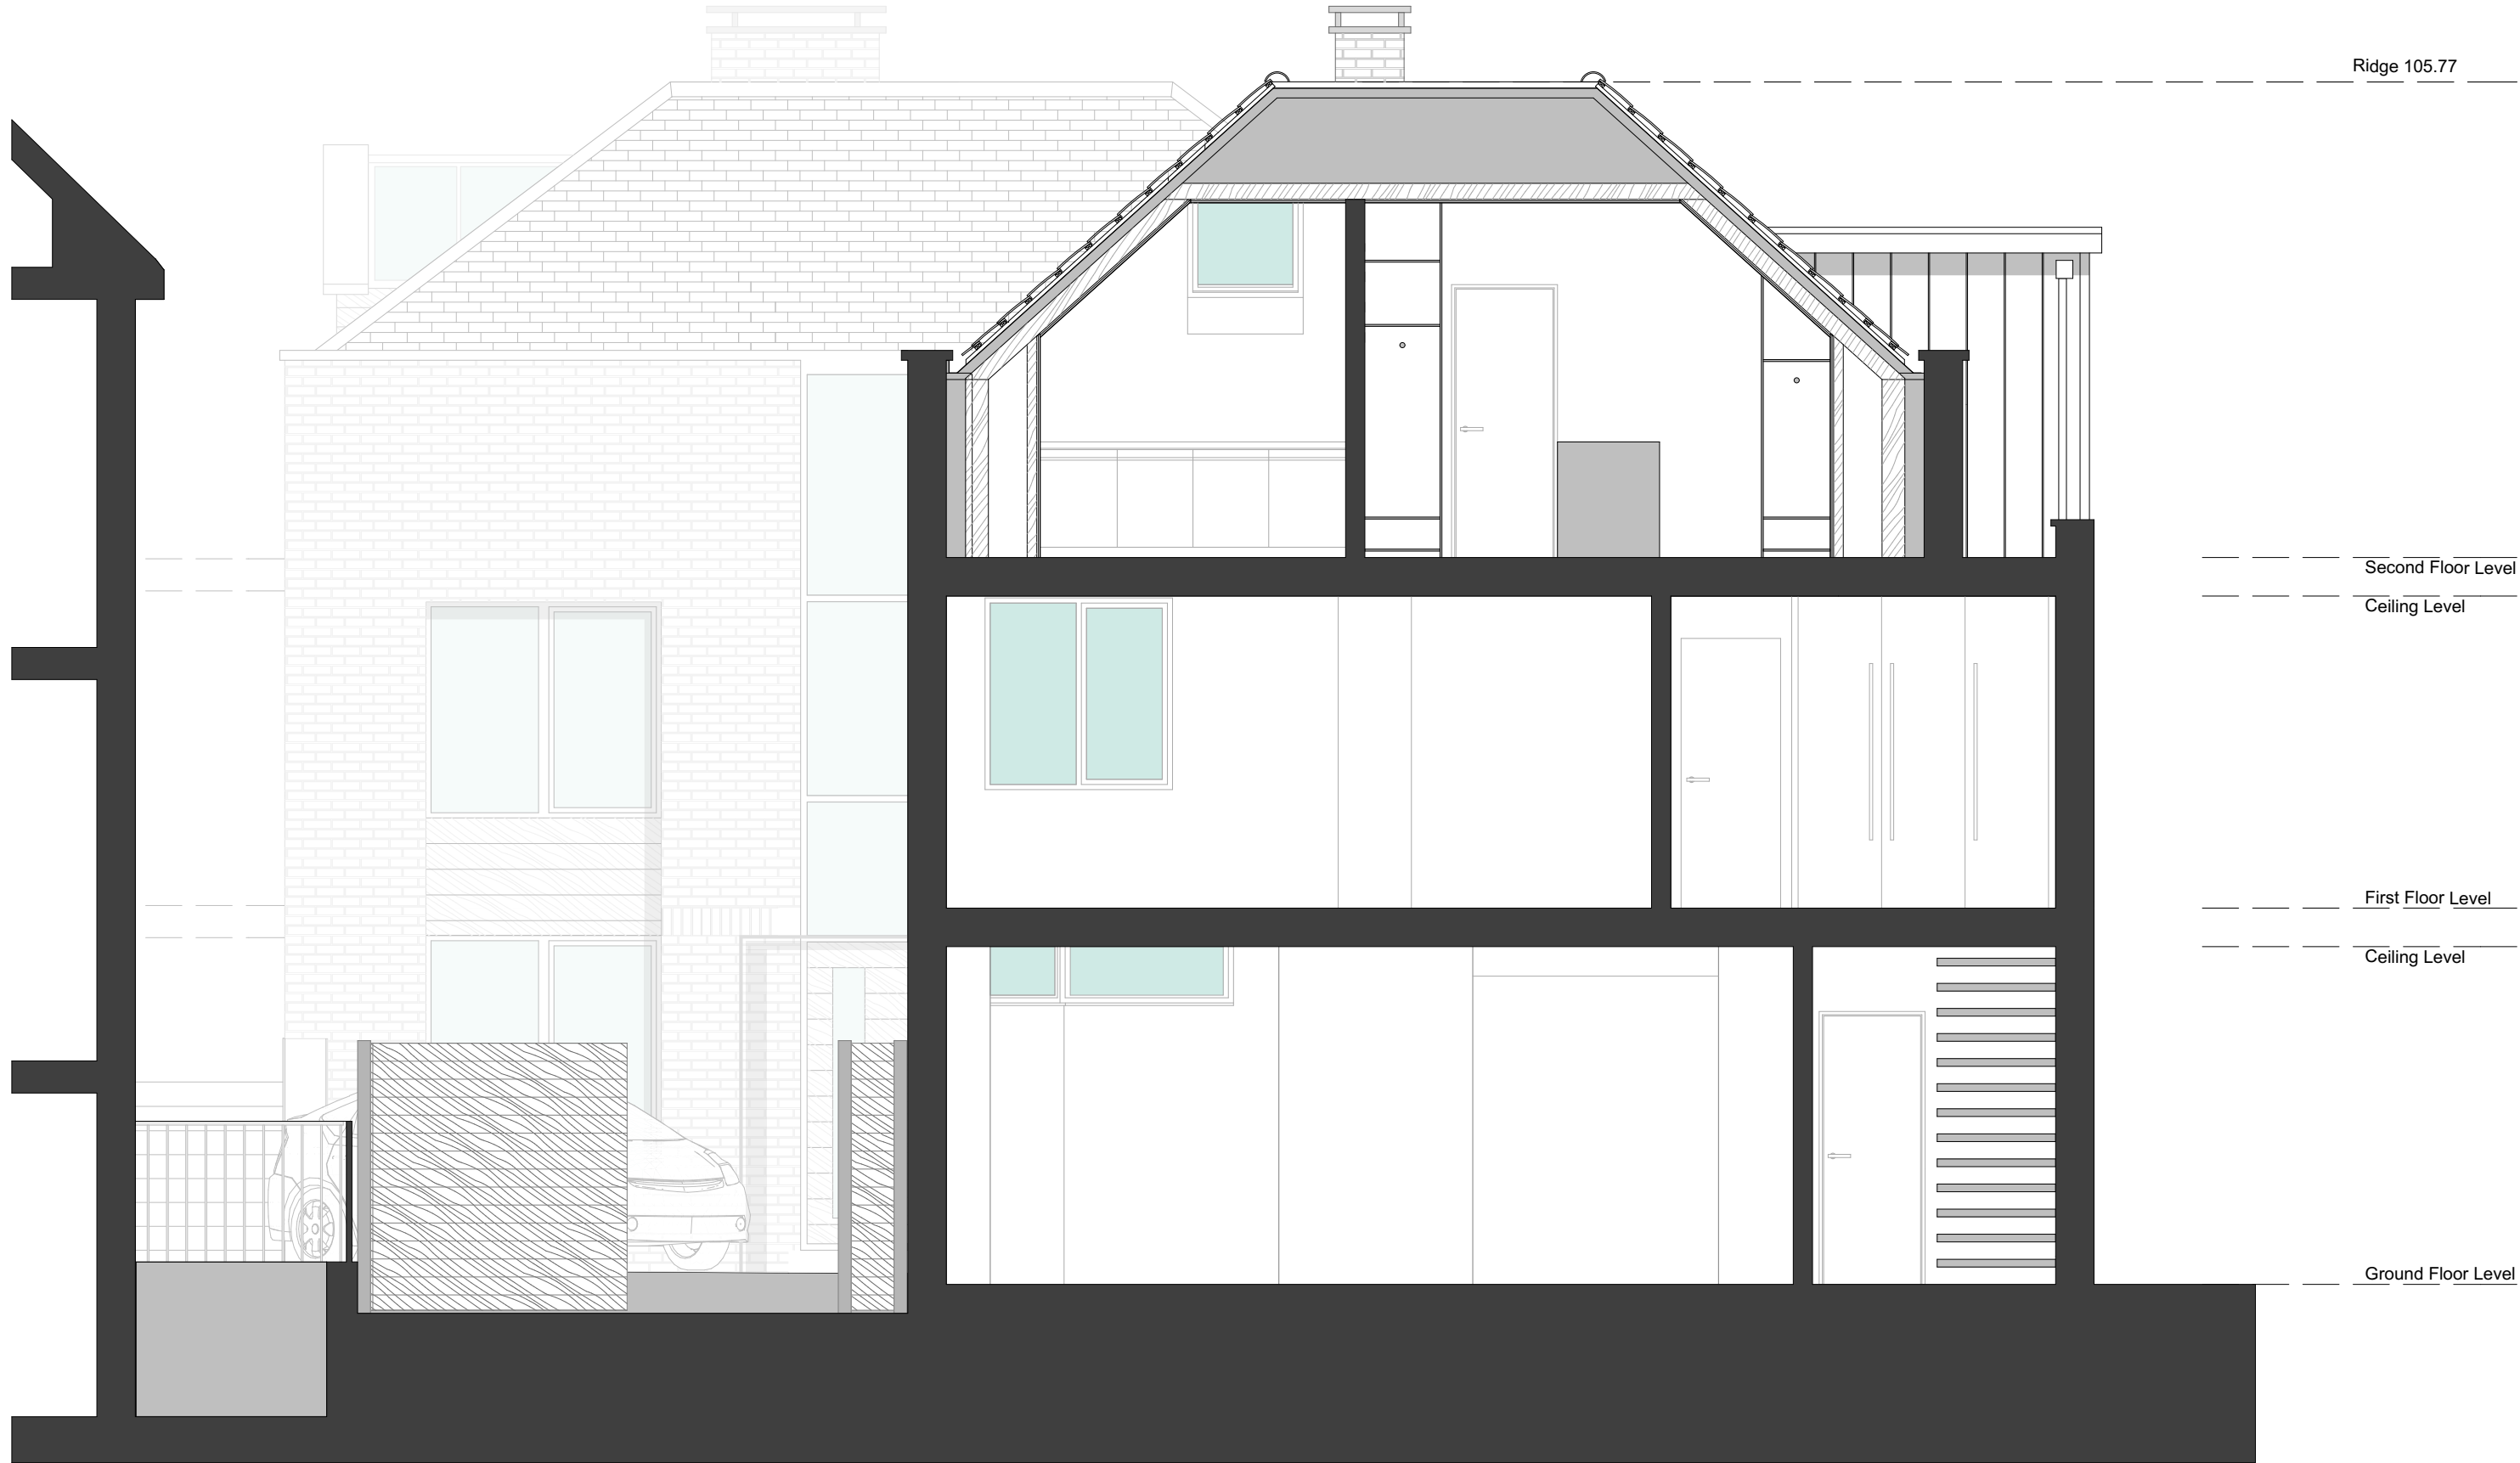


<div><div>crawford partnership architecture interior design</div><div><div>RIBA</div><div>Chartered Practice</div></div></div> <div>Section 01</div> <div>1a Muswell Hill, London, N10 3TH Tel: 020 8444 2070 · Fax: 020 8444 1180 info@crawfordpartnership.co.uk www.crawfordpartnership.co.uk Company number 3499361</div>	Section 01		SCALE: 1:50 @ A3	REV: A	<div>NOTES:</div> <div>Report all errors and discrepancies promptly to architects before proceeding with the works.</div> <div>Do not scale from drawing. Figured dimensions to be worked to in all cases.</div> <div>The contractor is responsible for checking dimensions, tolerances and references.</div> <div>All structural information to be taken from the structural engineers' drawings.</div>	
	PROJECT: 14a Clifton Road		CLIENT: Oliver & Peter Steinberger			REV: B
	DRAWING NO.: A.02.301		STATUS: Planning D&A			REV: C
	DRAWN: LB		DATE: 16 January 2017			REV: D
	REV:		CHECKED: AC			

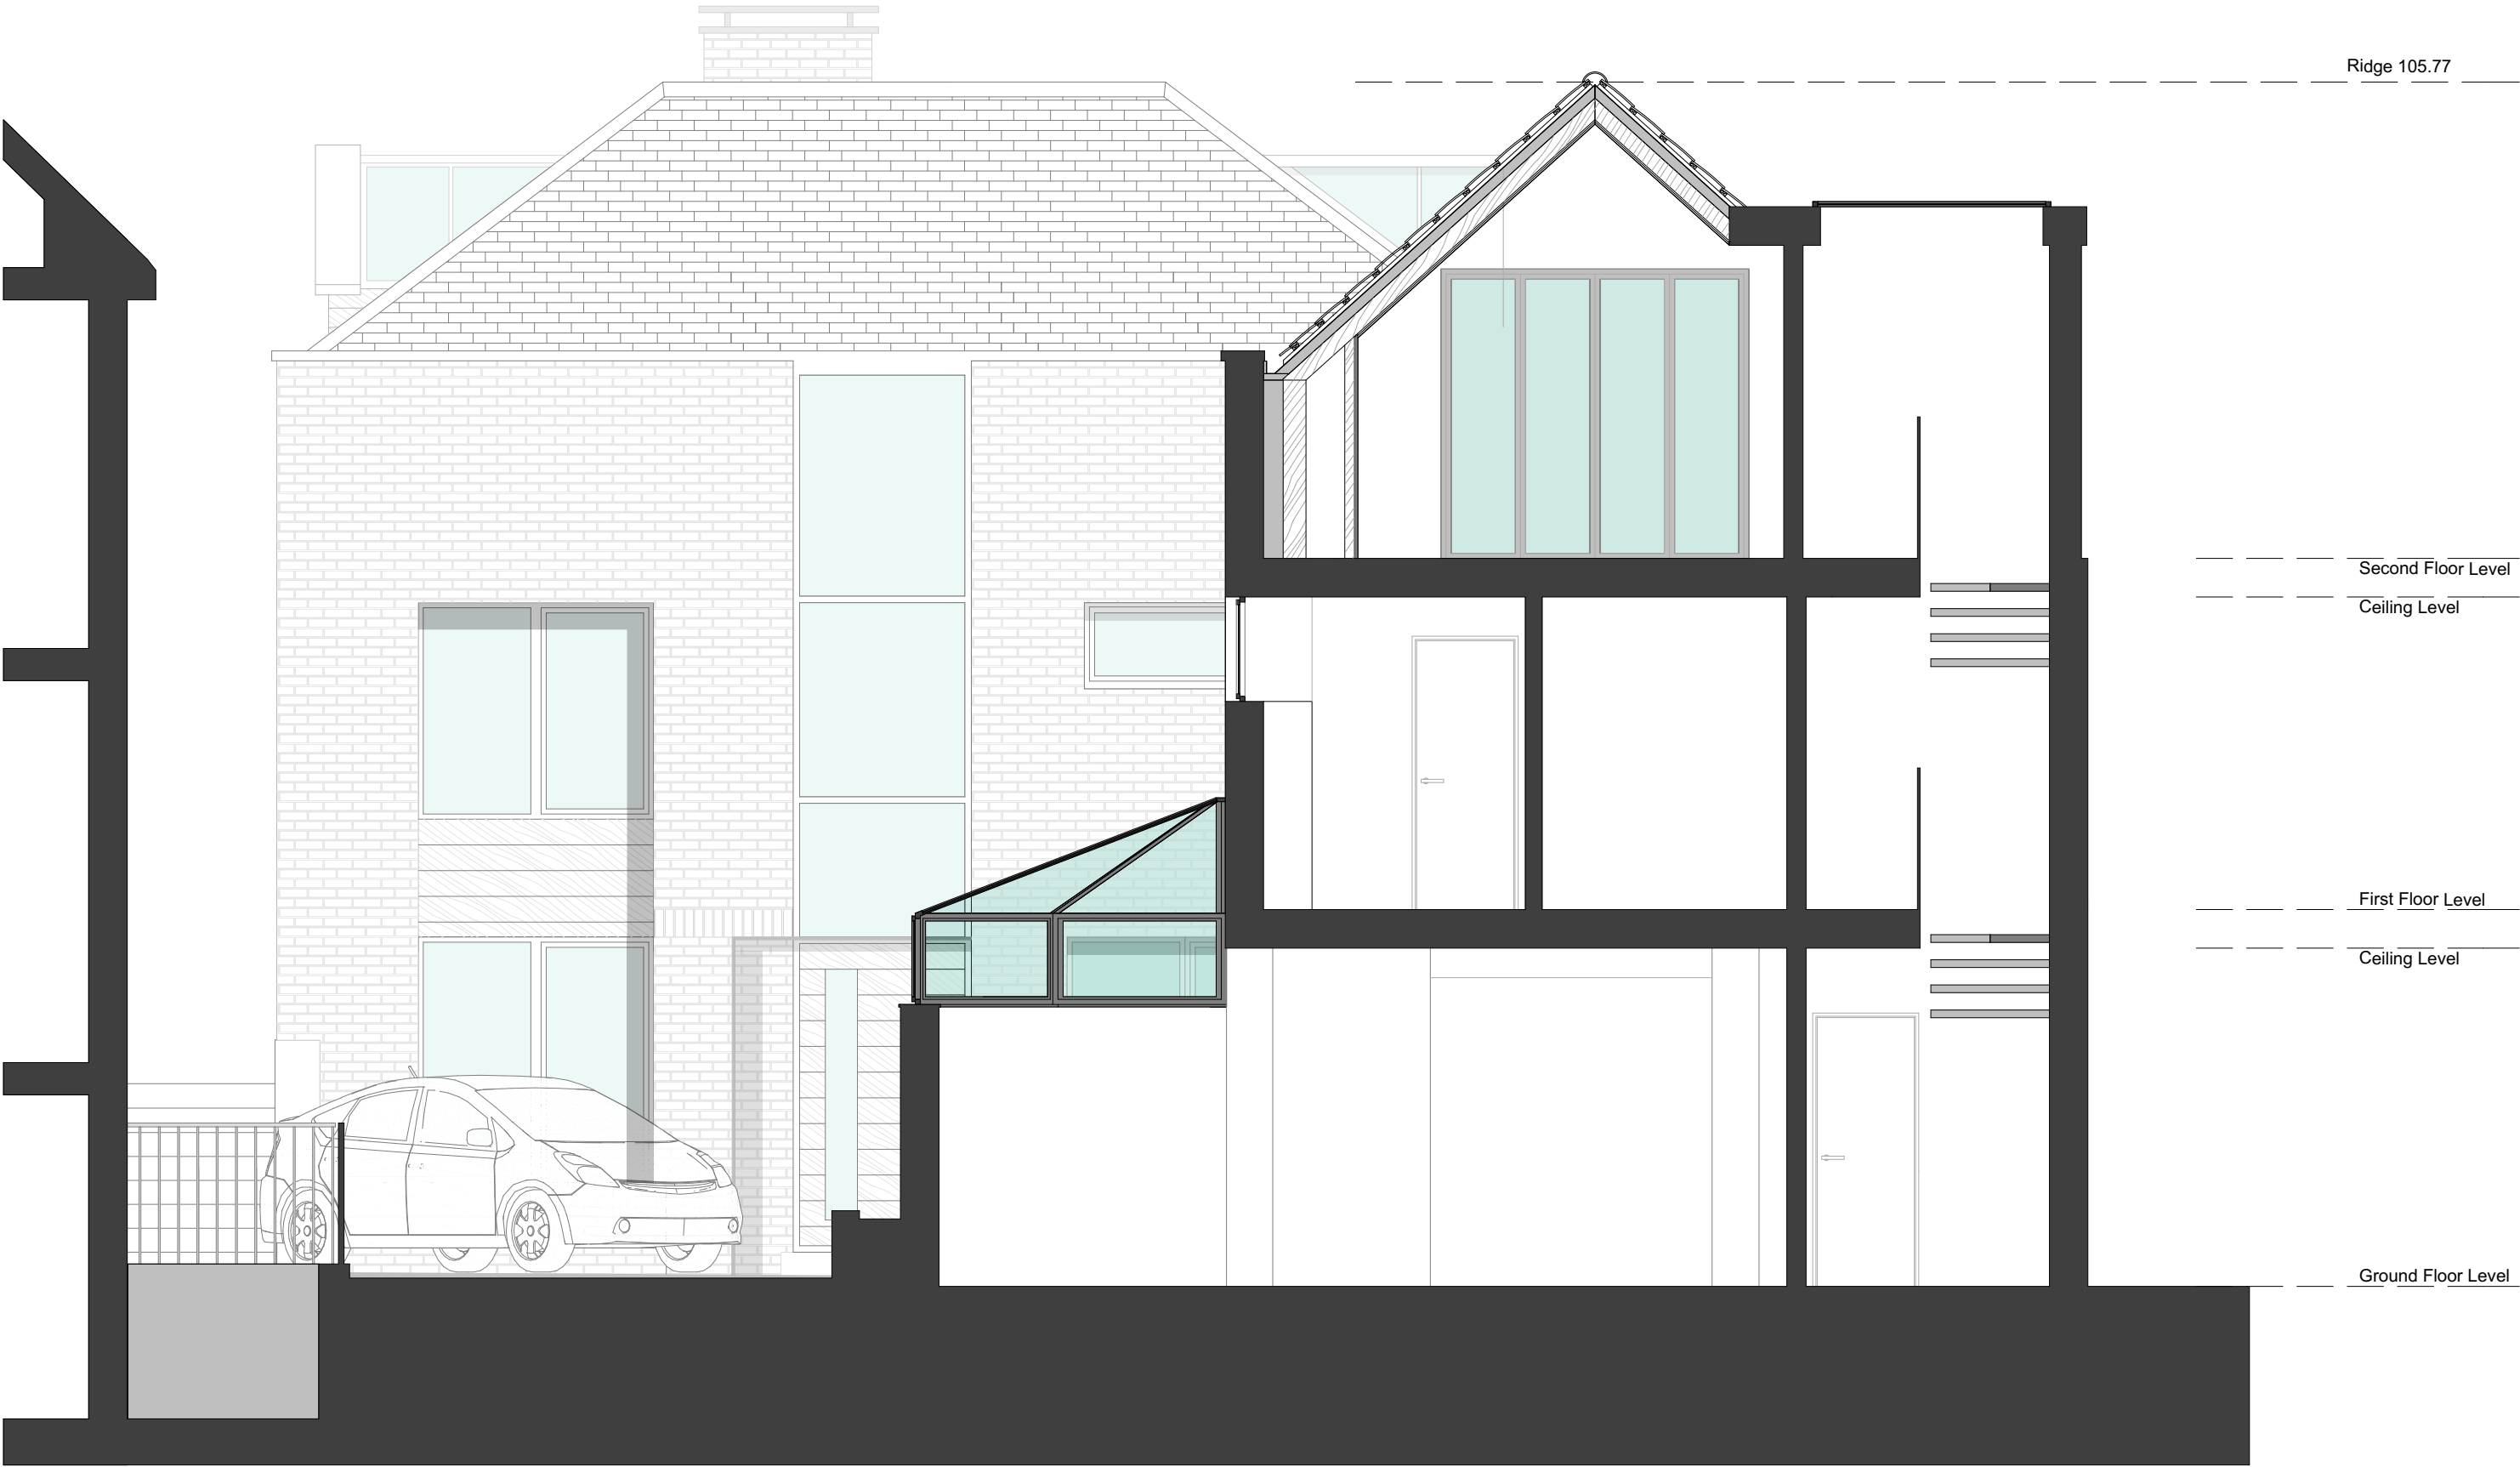

<div><div>crawford partnership architecture interior design</div><div>RIBA Chartered Practice</div><div>Section 02</div><div>1a Muswell Hill, London, N10 3TH Tel: 020 8444 2070 · Fax: 020 8444 1180 info@crawfordpartnership.co.uk www.crawfordpartnership.co.uk Company number 3499361</div></div>	Section 02		SCALE: 1:50 @ A3	REV: A	<div>NOTES:</div> <div>Report all errors and discrepancies promptly to architects before proceeding with the works.</div> <div>Do not scale from drawing. Figured dimensions to be worked to in all cases.</div> <div>The contractor is responsible for checking dimensions, tolerances and references.</div> <div>All structural information to be taken from the structural engineers' drawings.</div>	
	PROJECT: 14a Clifton Road		CLIENT: Oliver & Peter Steinberger			REV: B
	DRAWING NO.: A.02.302		STATUS: Planning D&A			REV: C
	DRAWN: LB		DATE: 16 January 2017			REV: D
	REV:		CHECKED: AC			



<div><div>crawford partnership</div><div>architecture interior design</div></div> <div><div><div>RIBA</div><div>Chartered Practice</div></div><div><div>IP</div><div>Interior Practice</div></div></div>	<div>1a Muswell Hill, London, N10 3TH Tel: 020 8444 2070 Fax: 020 8444 1180 info@crawfordpartnership.co.uk www.crawfordpartnership.co.uk Company number 3499361</div>	Section 03		SCALE: 1:50 @ A3	REV: A	NOTES: Report all errors and discrepancies promptly to architects before proceeding with the works. Do not scale from drawing. Figured dimensions to be worked to in all cases. The contractor is responsible for checking dimensions, tolerances and references. All structural information to be taken from the structural engineers' drawings.
		PROJECT: 14a Clifton Road		CLIENT: Oliver & Peter Steinberger	REV: B	
		DRAWING NO.: A.02.303 REV:		STATUS: Planning D&A	REV: C	
		DRAWN: LB CHECKED: AC		DATE: 16 January 2017	REV: D	

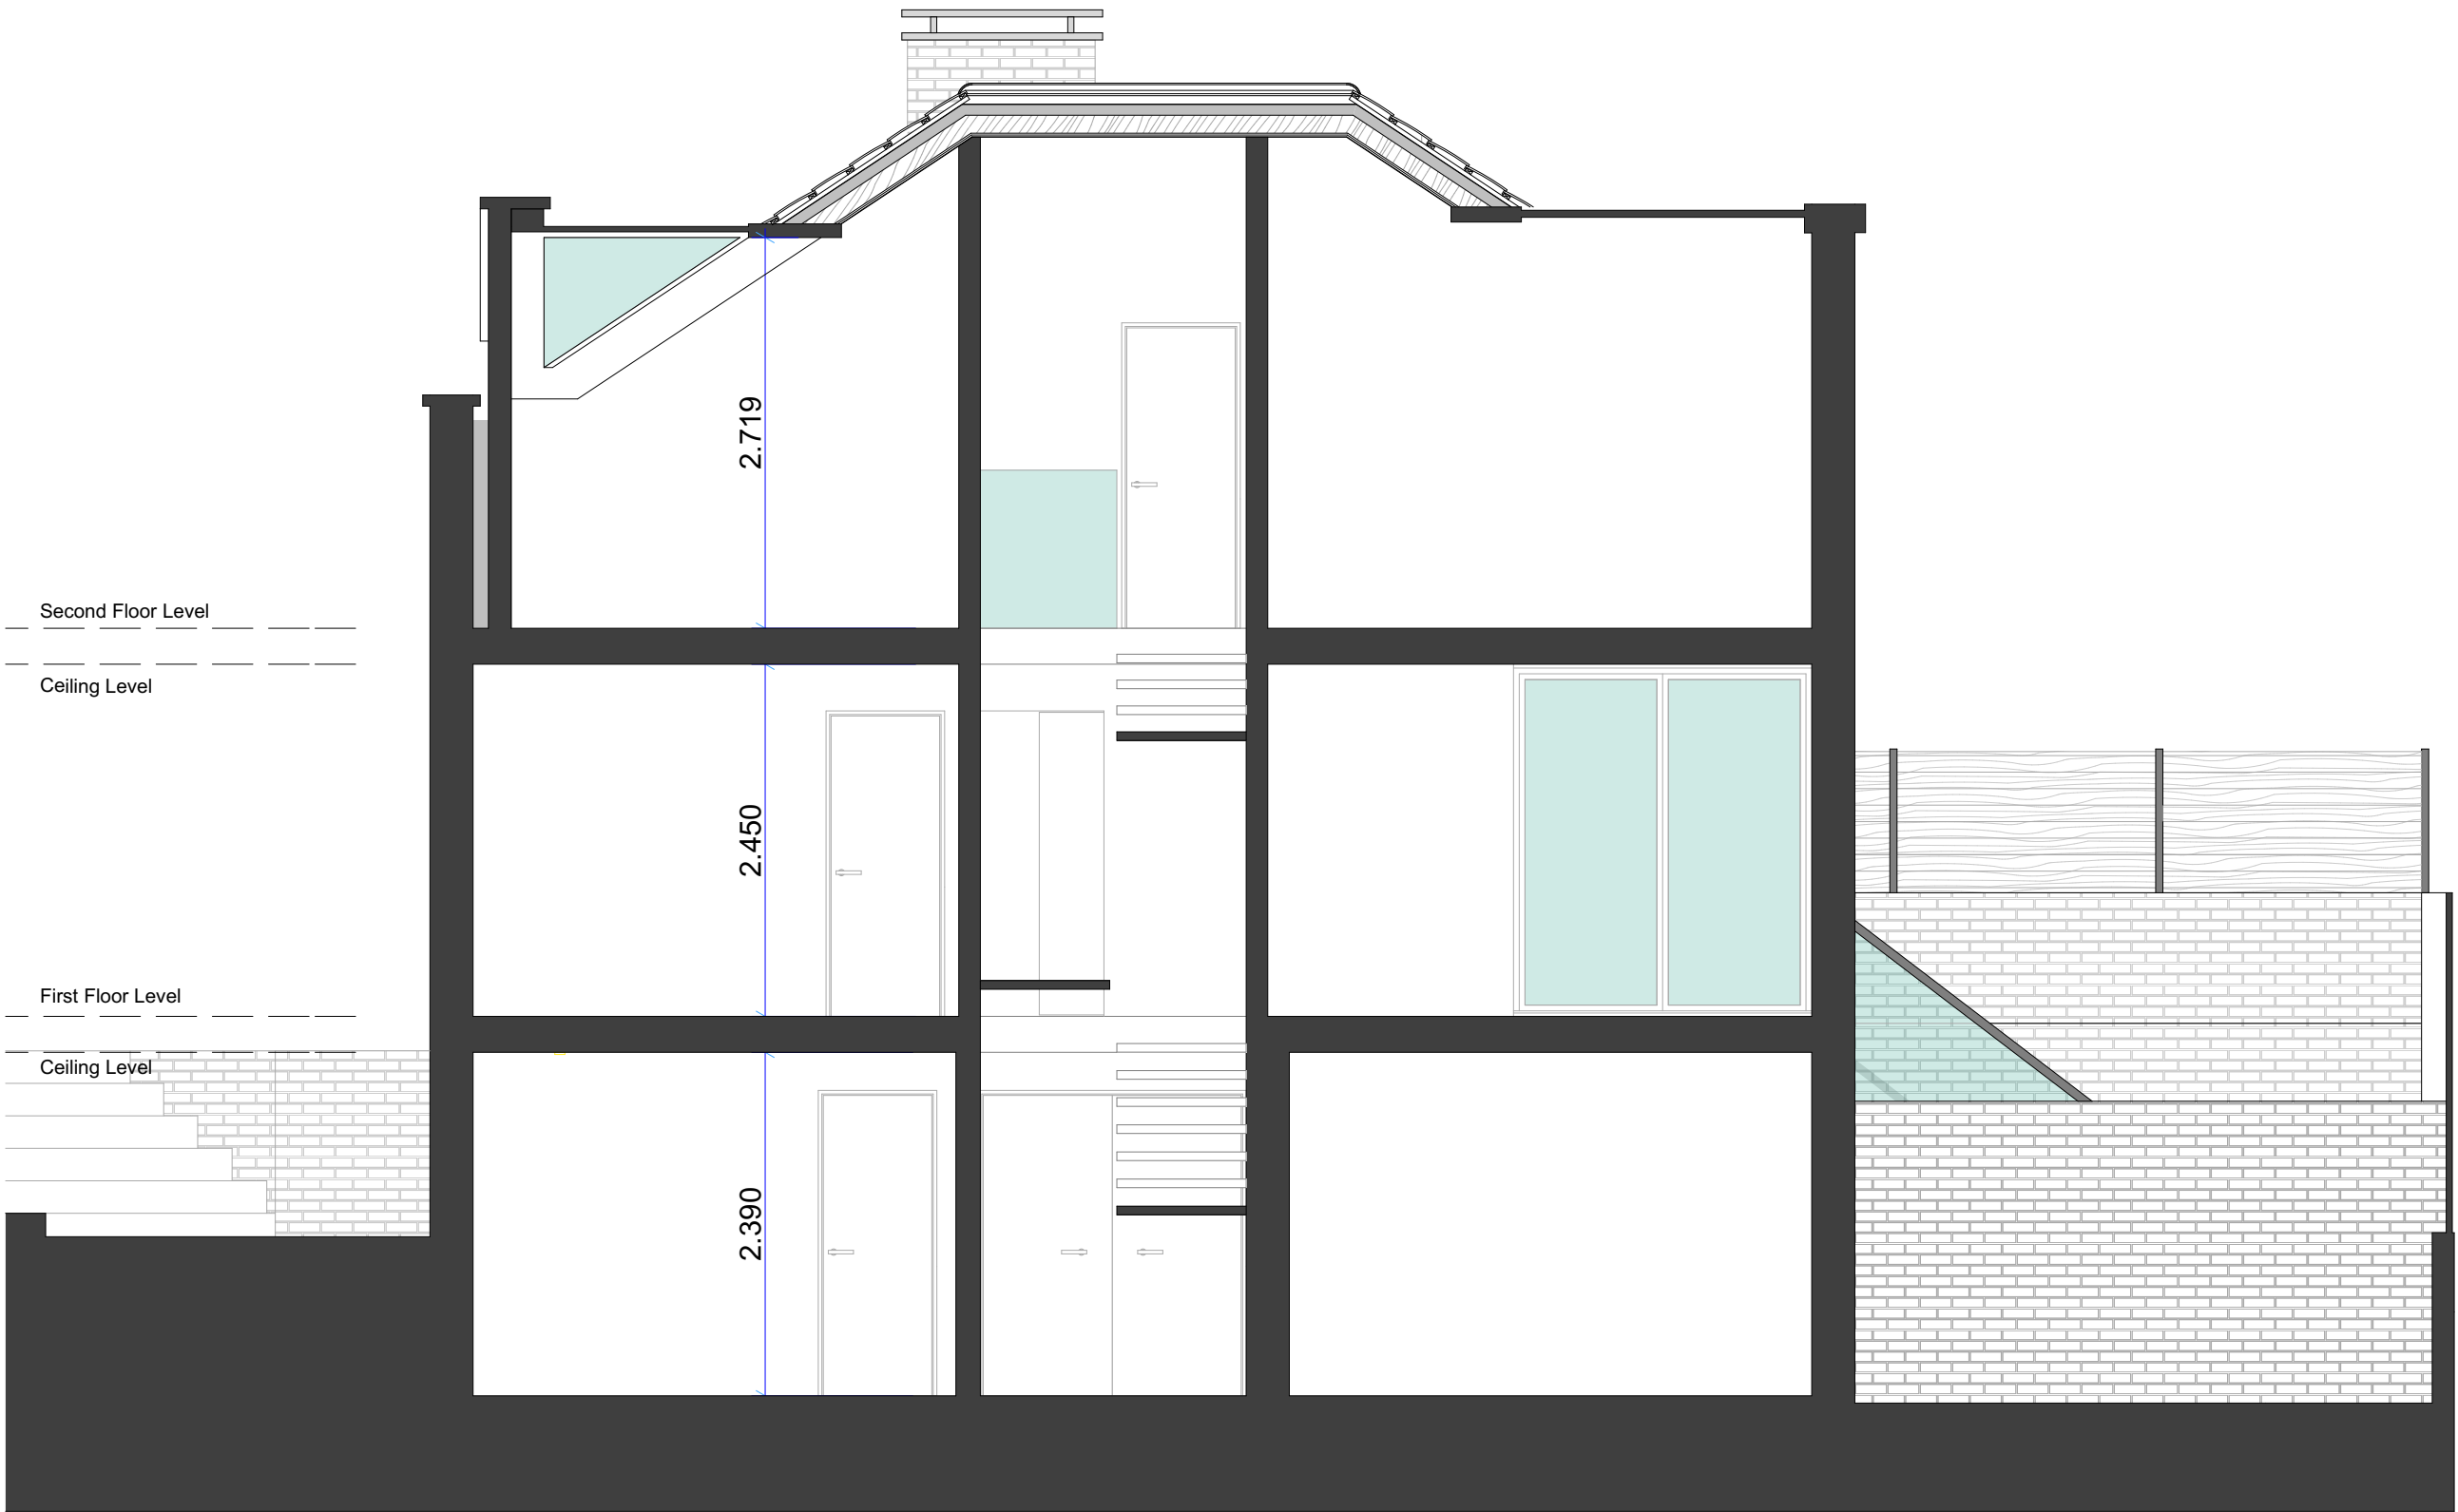

crawford partnership | architecture
interior design

RIBA  
Chartered Practice


Interiors by Design

1a Muswell Hill, London, N10 3TH
Tel: 020 8444 2070 - Fax: 020 8444 1180
info@crawfordpartnership.co.uk
www.crawfordpartnership.co.uk
Company number 3499361

Section 04

SCALE:

1:50 @ A3

PROJECT: 14a Clifton Road

CLIENT: Oliver & Peter Steinberger

DRAWING NO.: A.02.304

REV:

STATUS: Planning D&A

DRAWN: LB

CHECKED: AC

DATE: 16 January 2017

REV: A


REV: B

REV: C

REV: D

NOTES:

Report all errors and discrepancies promptly to architects before proceeding with the works.
Do not scale from drawing. Figured dimensions to be worked to in all cases.
The contractor is responsible for checking dimensions, tolerances and references.
All structural information to be taken from the structural engineers' drawings.

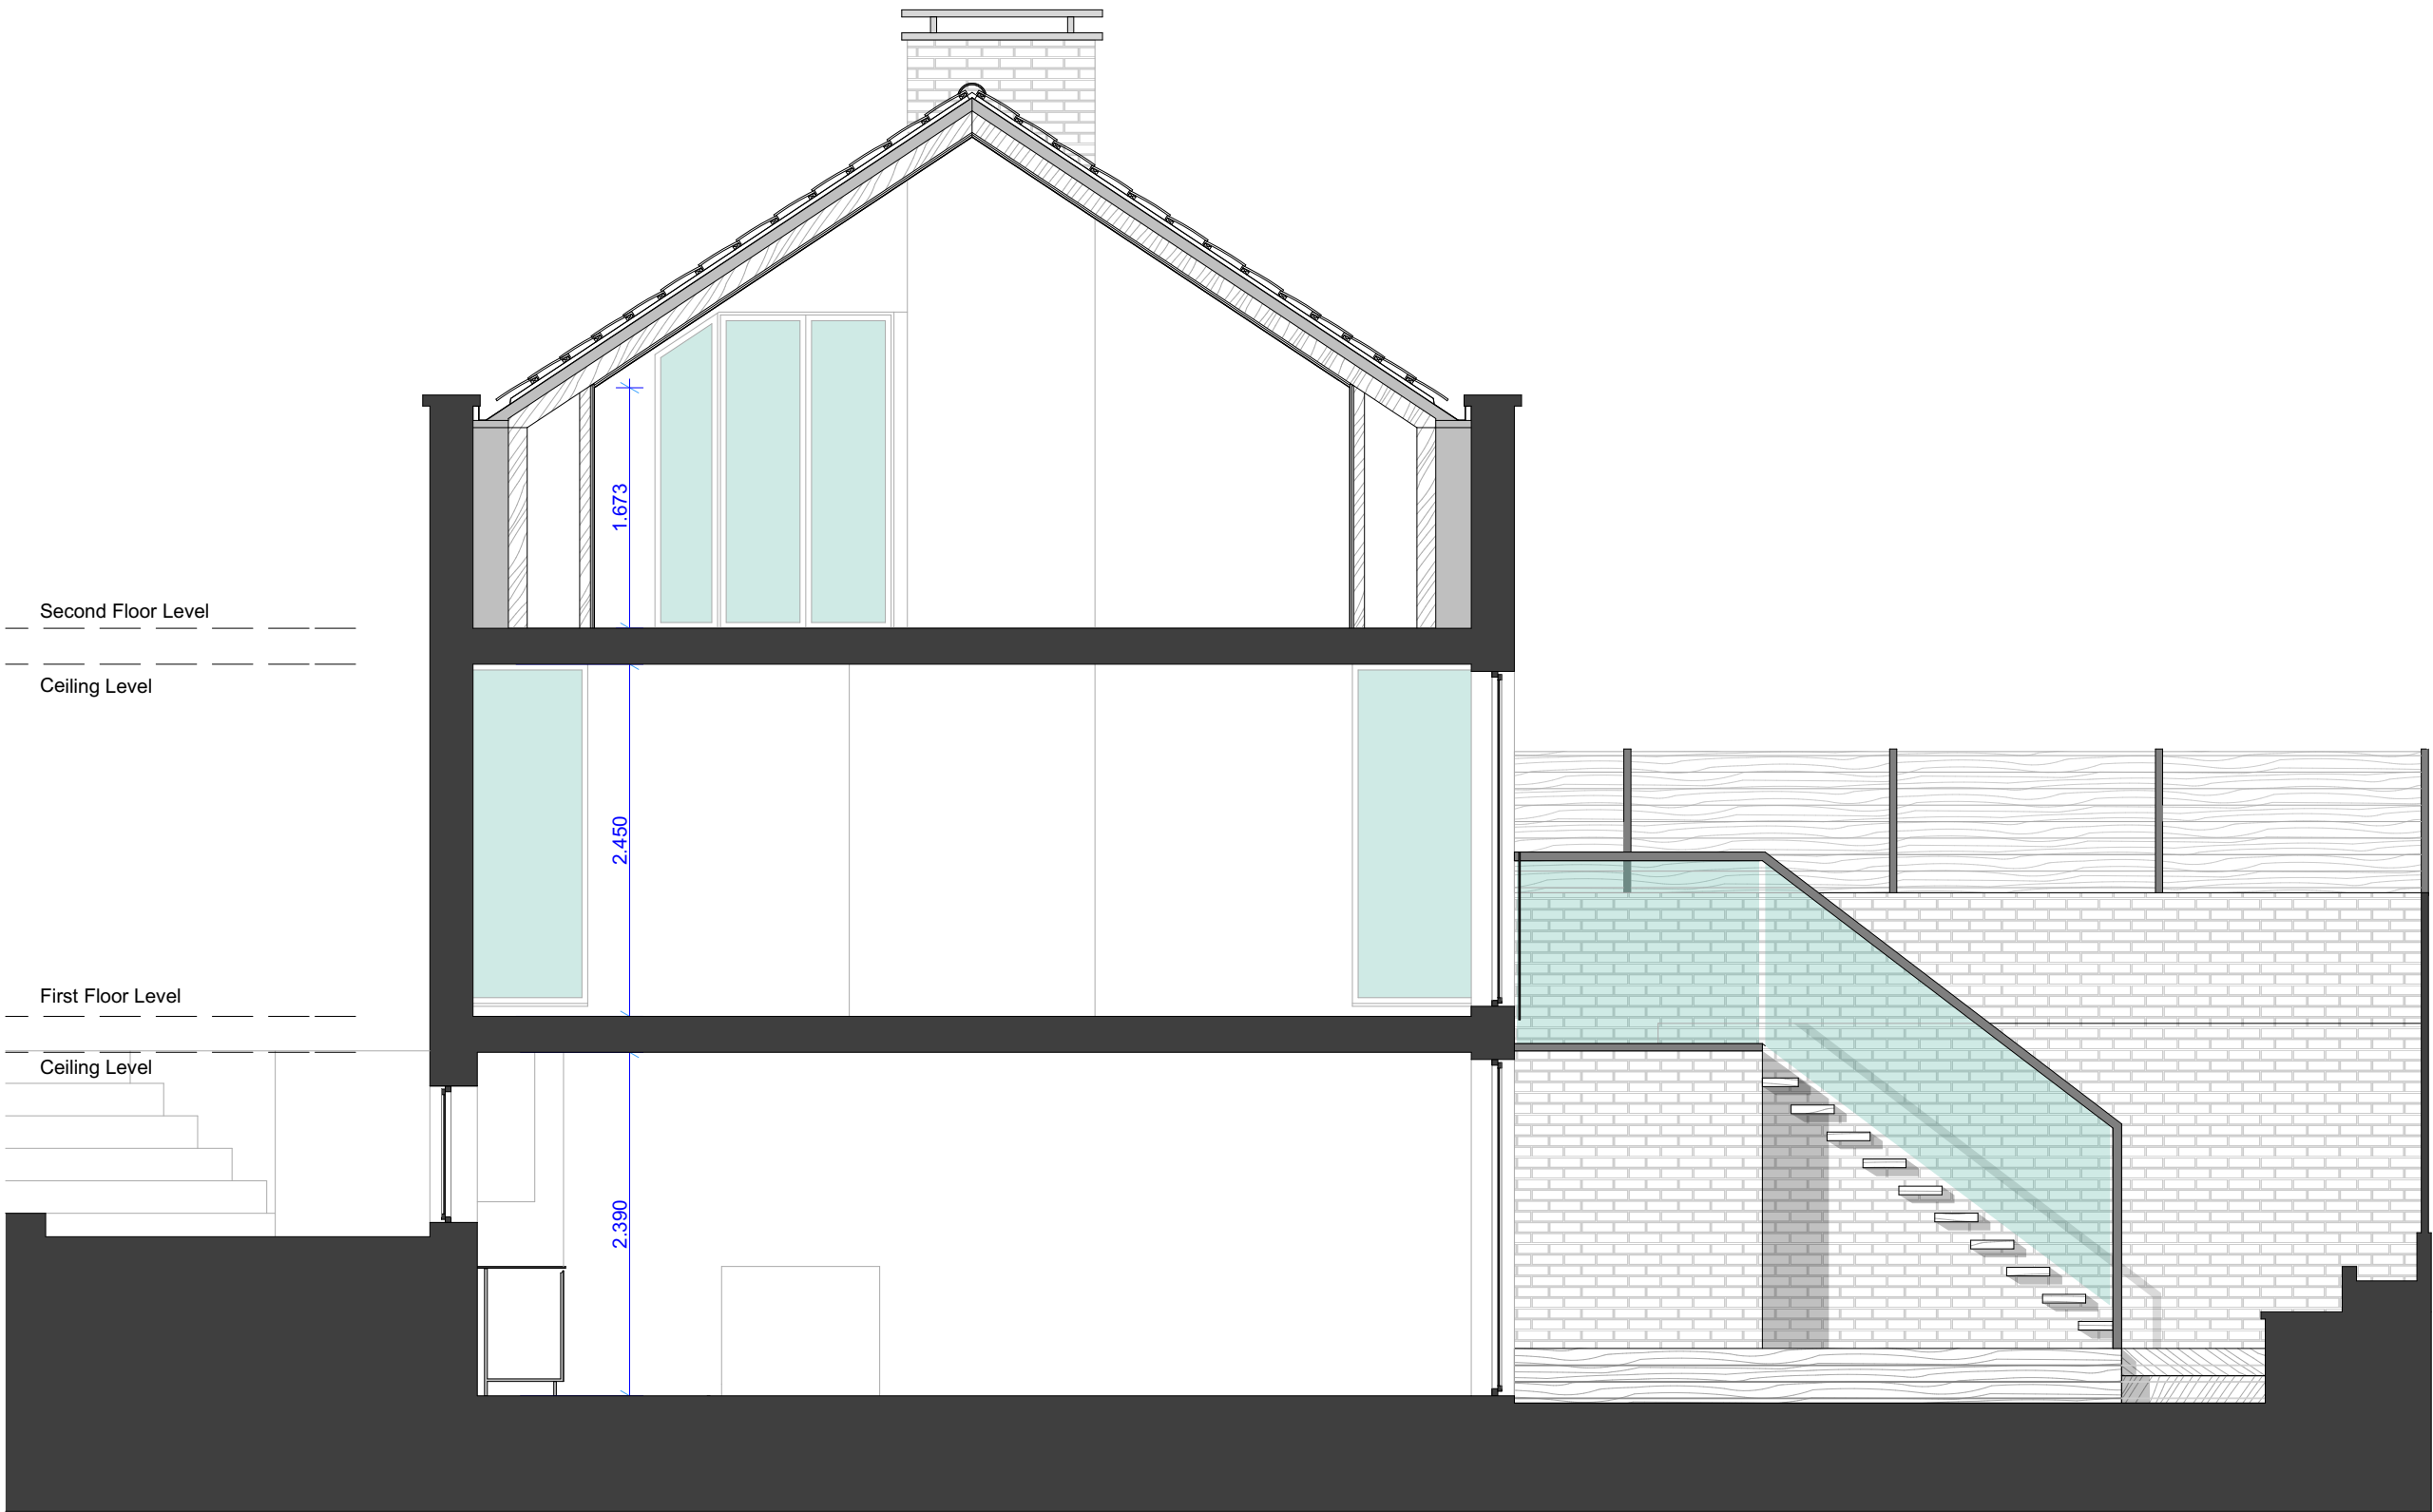

crawford partnership | architecture
interior design

RIBA
Chartered Practice

Section 05

1a Muswell Hill, London, N10 3TH
Tel: 020 8444 2070 - Fax: 020 8444 1180
info@crawfordpartnership.co.uk
www.crawfordpartnership.co.uk
Company number 3499361

Section 05

PROJECT: 14a Clifton Road

REV:

DRAWING NO.: A.02.305

CHECKED: AC

DRAWN: LB

CLIENT:

Oliver & Peter Steinberger

STATUS:

Planning D&A

DATE:

16 January 2017

SCALE:

1:50 @ A3

REV: A


REV: B

REV: C


REV: D

NOTES:

Report all errors and discrepancies promptly to architects before proceeding with the works.
Do not scale from drawing. Figured dimensions to be worked to in all cases.
The contractor is responsible for checking dimensions, tolerances and references.
All structural information to be taken from the structural engineers' drawings.

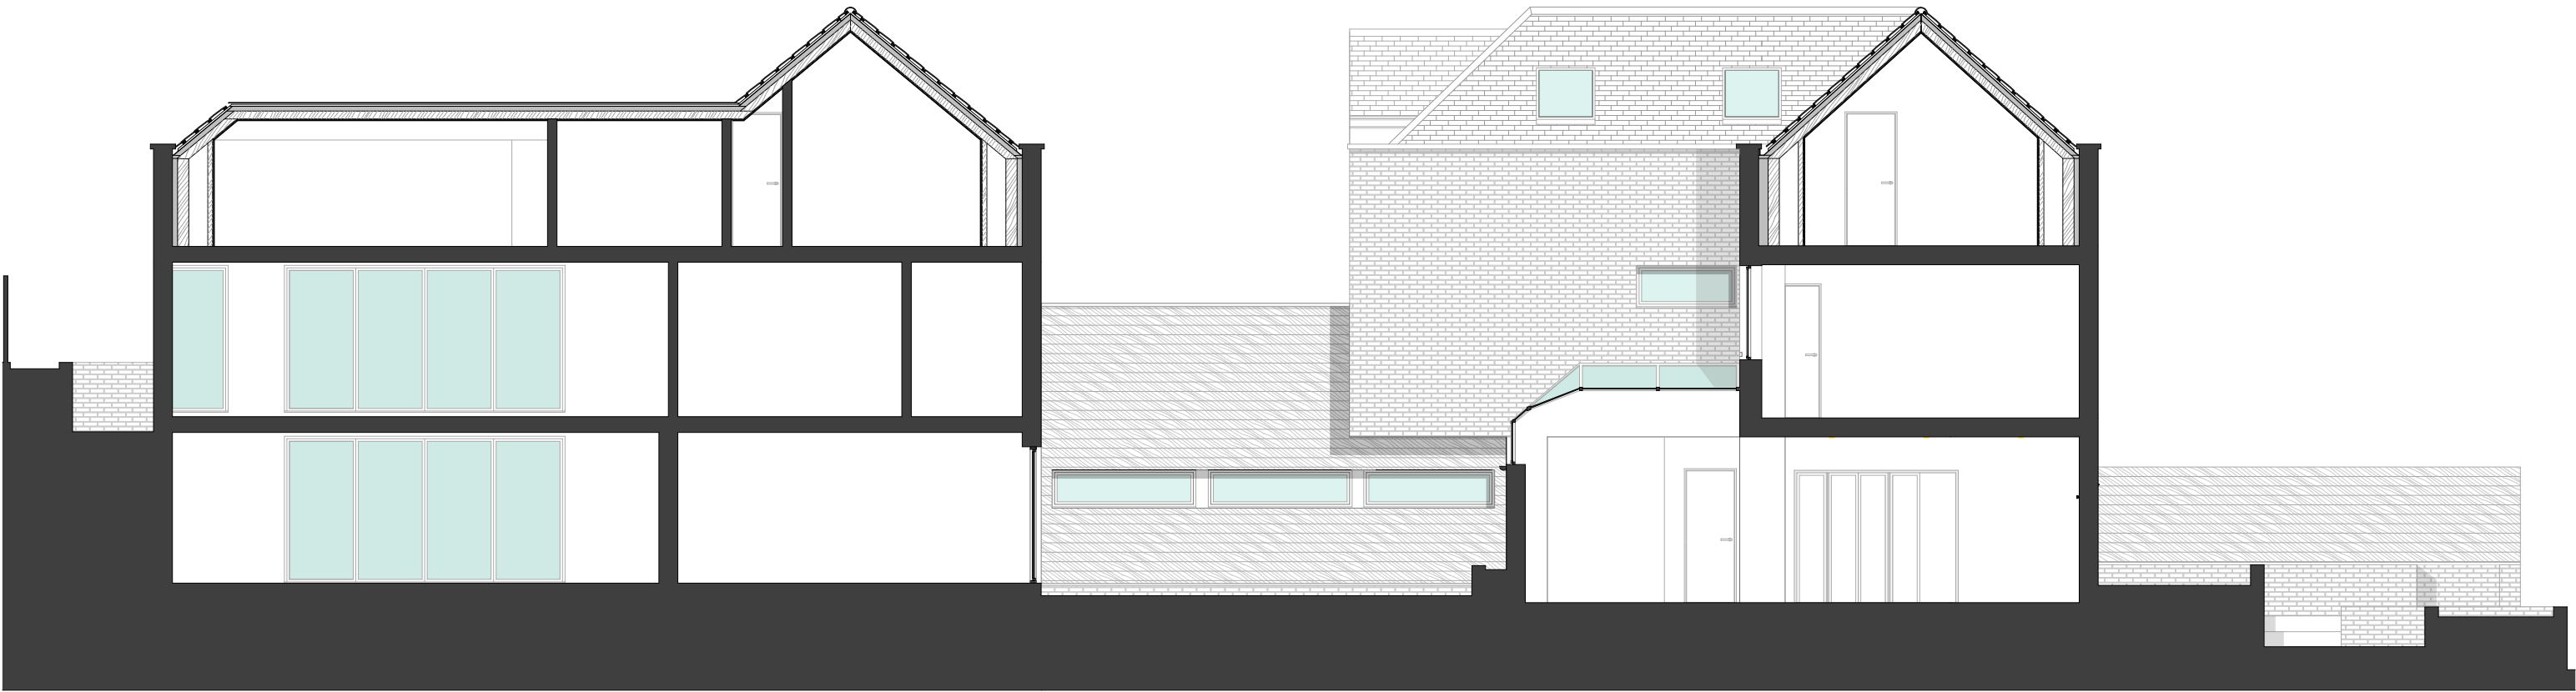

<div><div><div>crawford partnership</div><div>architecture interior design</div></div><div><div>RIBA</div><div>Chartered Practice</div></div></div> <div><div>1a Muswell Hill, London, N10 3TH</div><div>Tel: 020 8444 2070 · Fax: 020 8444 1180</div><div>info@crawfordpartnership.co.uk</div><div>www.crawfordpartnership.co.uk</div><div>Company number 3499361</div></div>	<div>Section 06</div>			SCALE: 1:100 @ A3	REV: A	<div>NOTES:</div> <div>Report all errors and discrepancies promptly to architects before proceeding with the works.</div> <div>Do not scale from drawing. Figured dimensions to be worked to in all cases.</div> <div>The contractor is responsible for checking dimensions, tolerances and references.</div> <div>All structural information to be taken from the structural engineers' drawings.</div>
	PROJECT: 14a Clifton Road		CLIENT: Oliver & Peter Steinberger		REV: B	
	DRAWING NO.: A.02.306		STATUS: Planning D&A		REV: C	
	DRAWN: LB		DATE: 16 January 2017		REV: D	
	REV:		CHECKED: AC			

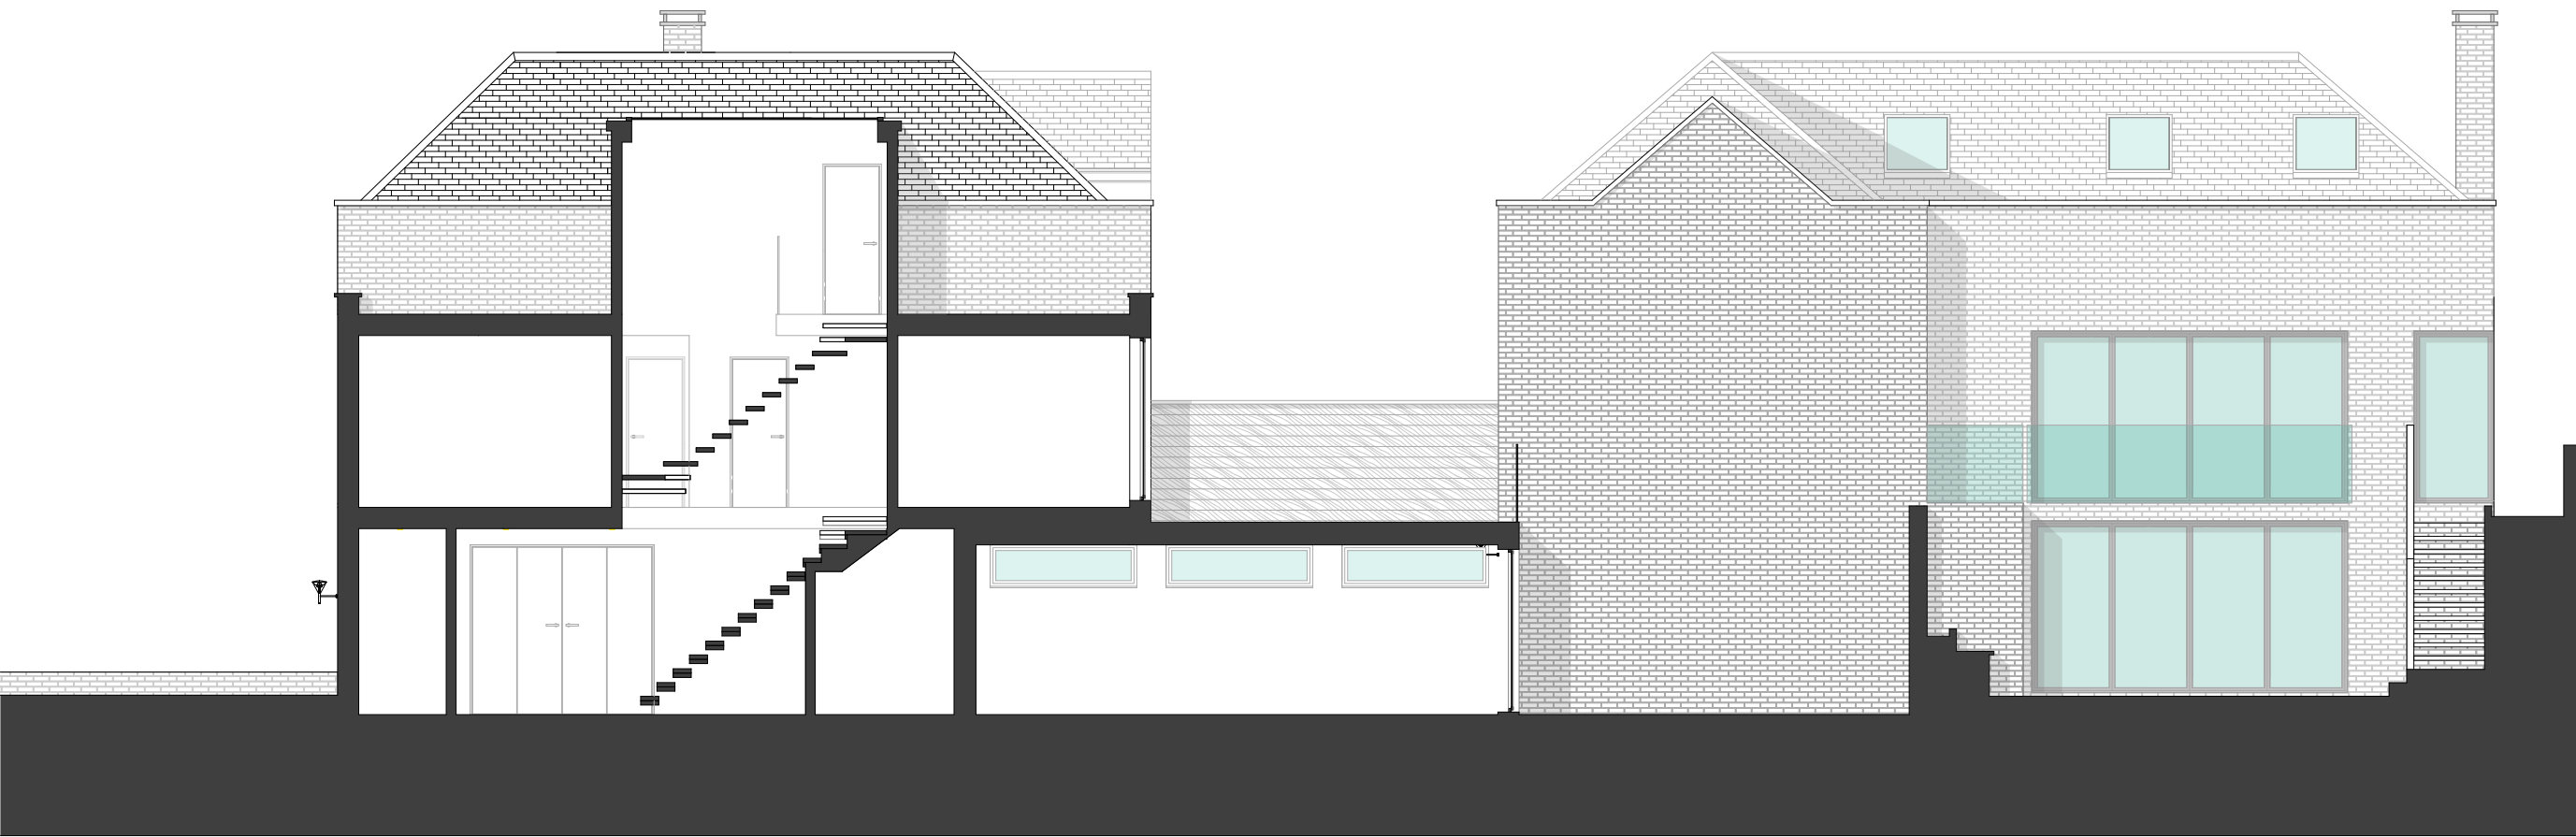

<div><div>crawford partnership</div><div>architecture interior design</div></div> <div><div><div>RIBA</div><div>Chartered Practice</div></div><div><div>ib</div><div>Society of British Interior Design</div></div></div> <div><div>1a Muswell Hill, London, N10 3TH</div><div>Tel: 020 8444 2070 · Fax: 020 8444 1180</div><div>info@crawfordpartnership.co.uk</div><div>www.crawfordpartnership.co.uk</div><div>Company number 3499361</div></div>	<div>Section 07</div>			SCALE: 1:100 @ A3		REV: A	<div>NOTES:</div> <div>Report all errors and discrepancies promptly to architects before proceeding with the works.</div> <div>Do not scale from drawing. Figured dimensions to be worked to in all cases.</div> <div>The contractor is responsible for checking dimensions, tolerances and references.</div> <div>All structural information to be taken from the structural engineers' drawings.</div>
	PROJECT: 14a Clifton Road		CLIENT: Oliver & Peter Steinberger			REV: B	
	DRAWING NO.: A.02.307		STATUS: Planning D&A			REV: C	
	DRAWN: LB		CHECKED: AC			REV: D	
			DATE: 16 January 2017				