




GROUND FLOOR PLAN_LOWER FLAT

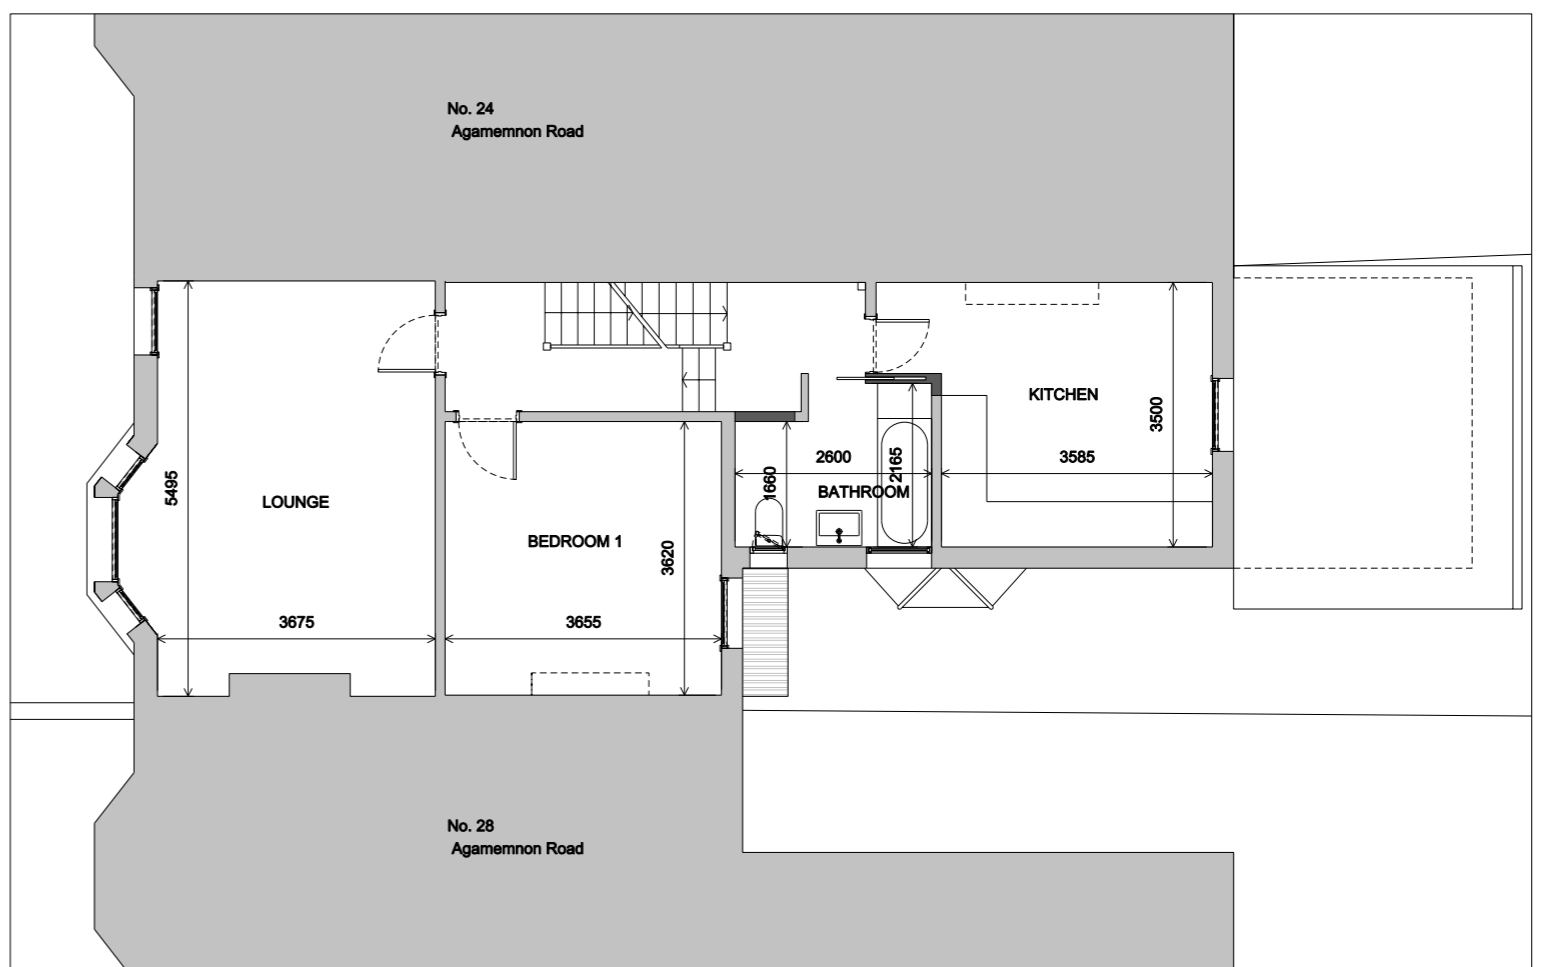

FIRST FLOOR PLAN_UPPER FLAT

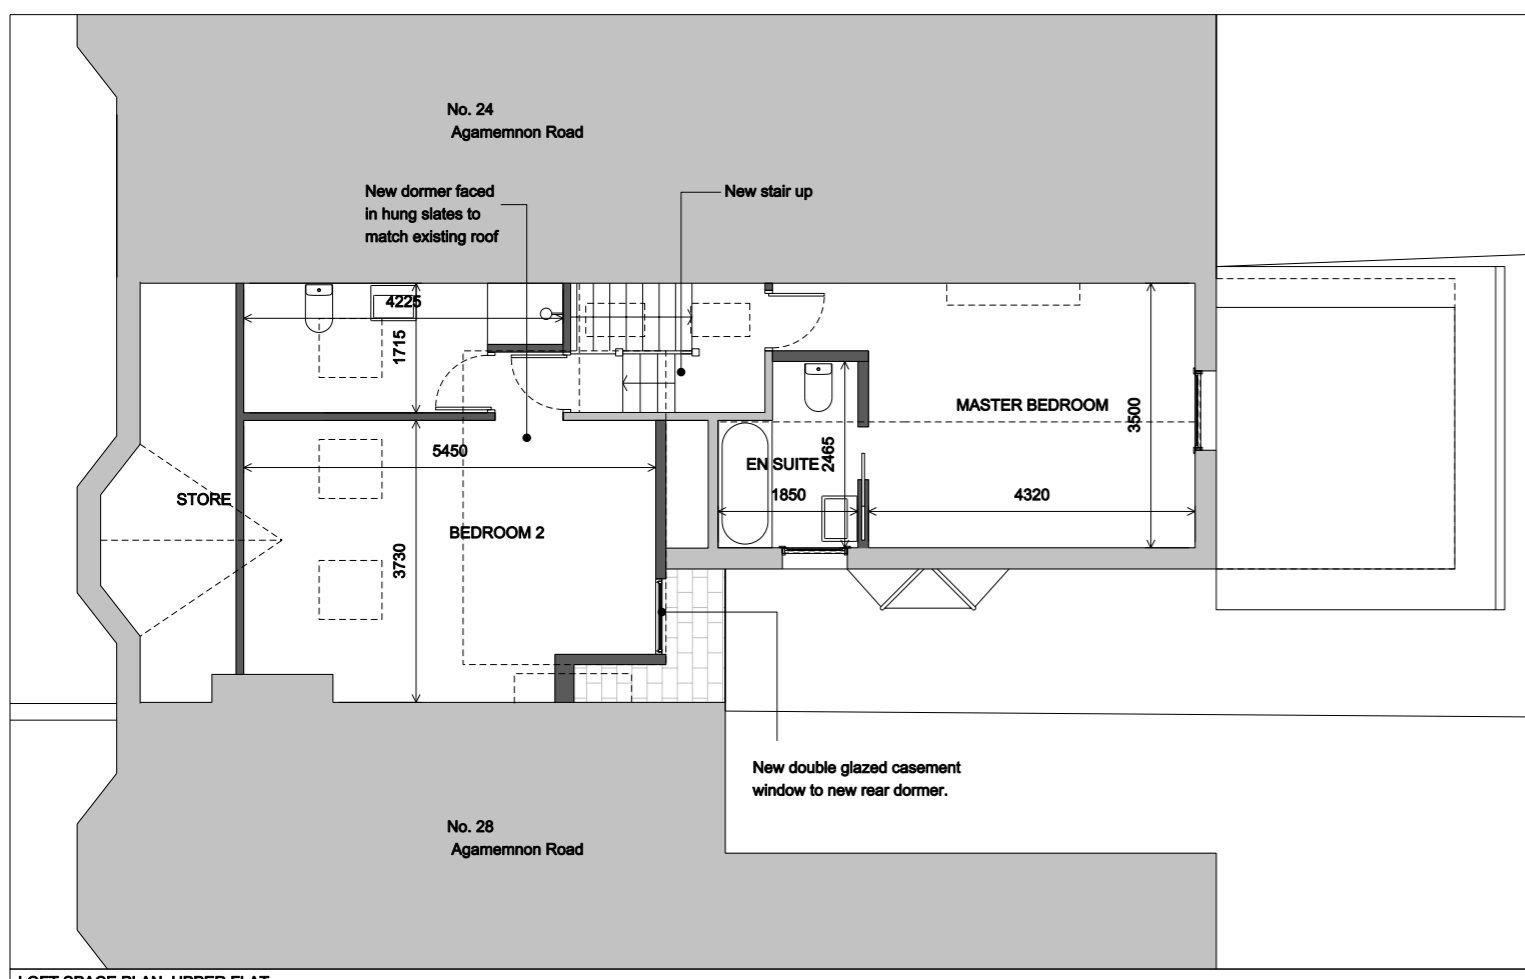

LOFT SPACE PLAN_UPPER FLAT

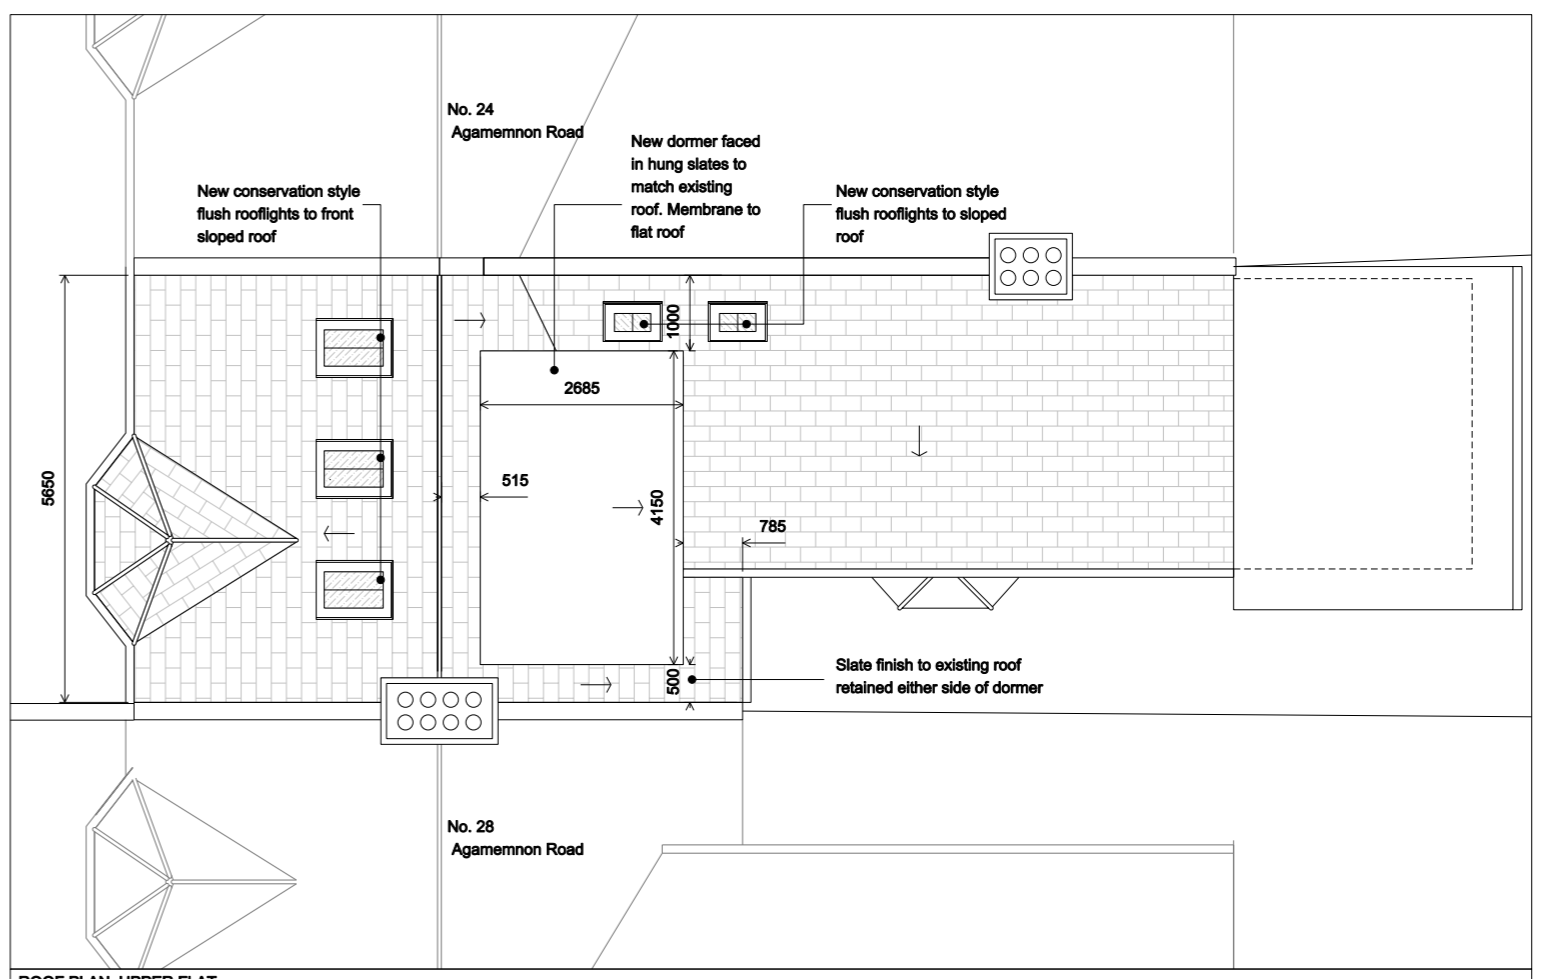

ROOF PLAN_UPPER FLAT

Rev:

Notes: Unless stated otherwise, all dimensions are in millimetres. All dimensions to be checked and confirmed on site by contractor and as such are to be his responsibility. Any errors, omissions or discrepancies on this drawing are to be reported to the architect.

JOE WRIGHT ARCHITECTS
 t: www.joewrightarchitects.co.uk e: info@joewrightarchitects.co.uk

Client:
 Project: Upper Flat
 26 Agamemnon Road, West Hampstead
 Loft conversion and refurbishment

Drawing: Proposed Drawing
 Title: Plans

Scale: 1:50 @ A3
 Date: 30.01.17
 Dwg No: 1609-01_PL_301
 Rev: D