




EXISTING SHOPFRONT ELEVATION, 1:20



PROPOSED SHOPFRONT ELEVATION, 1:20


- SUPPLY AND FIT NEW SWAN NECK LIGHT FITTINGS TO TIMBER LINTEL. SPEC: SWAN NECK SIGN LIGHT IN BLACK 1051 BK. AVAILABLE FROM CURRENT FORCE ELECTRICALS. WEB: WWW.CURRENT-FORCE-ELECTRICALS.CO.UK TEL: 01288224571
- NEW NON-ILLUMINATED, INDIVIDUAL BUILT UP STAINLESS STEEL LETTERS, FIXED TO FASCIA PANEL USING SECRET LOCATORS. SEE SIGNAGE SPECIFICATION FOR FURTHER INFORMATION.
- EXISTING TIMBER FRAME TO BE RETAINED AND MADE GOOD. AS NECESSARY, DECORATE TO MATCH NEAL'S YARD REMEDIES BRAND COLOUR, PANTONE 2758 / RAL 5013 COBALT BLUE.
- FORM NEW FASCIA PANEL WITHIN EXISTING TIMBER FRAME AND FACE WITH BLUE METRO TILES. SPEC: TRAYNID F - GV2192 200 X 100mm WITH BEVELED EDGE. ALL AVAILABLE FROM GRETEC TILES. TEL: 0345 130 2241 WEB: WWW.GRETEC.CO.UK. FASCIA PANEL TO BE SET BACK 50mm FROM FRONT FACE OF TIMBER FRAME.
- EXISTING TIMBER TRANSOM TO BE RETAINED AND MADE GOOD. AS NECESSARY, DECORATE TO MATCH NEAL'S YARD REMEDIES BRAND COLOUR, PANTONE 2758 / RAL 5013 COBALT BLUE.
- NEW POWDERCOATED ALUMINIUM SHOPFRONT AND FRAMELESS DOORS - SEE DETAIL DRAWING No. 012-014 FOR FURTHER INFORMATION.
- NEW DUSTED CRYSTAL VINYL 'THERAPY ROOMS' SIGN & OPENING HOURS TO BE APPLIED TO INTERNAL FACE OF GLAZING BY SPECIALIST SIGN CONTRACTOR - SEE SIGNAGE SPECIFICATION DOCUMENT FOR FURTHER INFORMATION.
- HANGING SIGNAGE BOARDS TO INTERIOR FACE OF TIMBER DOOR. SEE SIGNAGE SPECIFICATION FOR FURTHER INFORMATION.
- NEW 45mm TIMBER MOPSTICK HANDRAILS TO DOORS

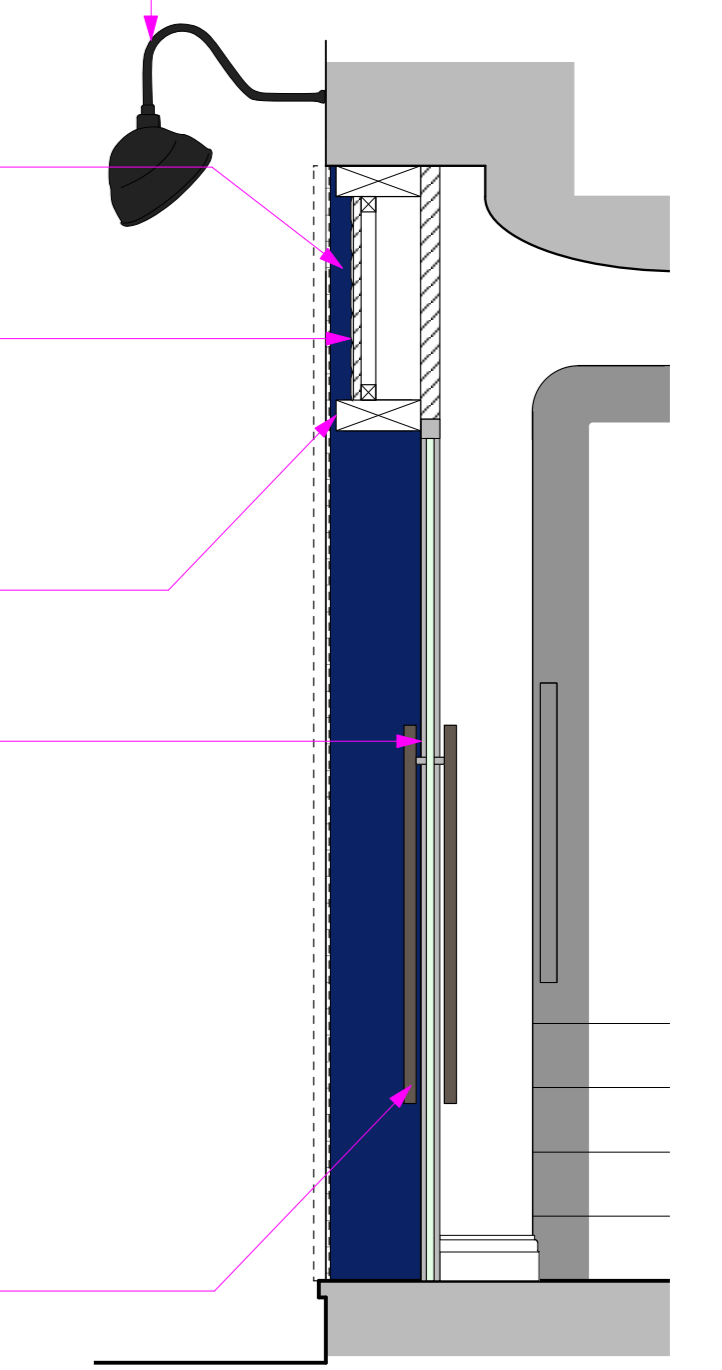

PROPOSED SHOPFRONT SECTION A-A, 1:20

- REMOVE EXISTING HANGING SIGN
- REMOVE EXISTING CANOPY BLIND AND HOUSING TO EXPOSE EXISTING TIMBER LINTEL.
- RETAIN EXISTING WINDOW AND FRAME AND MAKE GOOD WHERE NECESSARY. REMOVE EXISTING METAL GRILL AND DECORATE EXTERIOR FACE TO MATCH NEAL'S YARD BRAND COLOUR, PANTONE 2758 / RAL 5013
- HANGING SIGNAGE BOARD TO INTERIOR FACE OF TIMBER DOOR. SEE SIGNAGE SPECIFICATION FOR FURTHER INFORMATION.
- EXISTING DOOR FRAME TO BE RETAINED AND MADE GOOD WHERE NECESSARY. DECORATE TO MATCH NEAL'S YARD BRAND COLOUR, PANTONE 2758 / RAL 5013. APPLY FROSTED VINYL TO INTERNAL FACE OF GLAZING, AS INDICATED.
- NEW DUSTED CRYSTAL VINYL ROUNDEL AND PLEASE USE OTHER DOOR SIGN TO BE APPLIED TO INTERNAL FACE OF GLAZING BY SPECIALIST SIGN CONTRACTOR - SEE SIGNAGE SPECIFICATION DOCUMENT FOR FURTHER INFORMATION.
- 200 x 100mm TIMBER UPRIGHT, UP TO HEIGHT OF TRANSOM, TO PARTIALLY CONCEAL ALUMINIUM DOOR FRAME. DECORATE TO MATCH NEAL'S YARD REMEDIES BRAND COLOUR, PANTONE 2758 / RAL 5013 COBALT BLUE

- EXISTING TIMBER DOORS TO BE RETAINED AND MADE GOOD WHERE NECESSARY. DECORATE TO MATCH NEAL'S YARD BRAND COLOUR, PANTONE 2758 / RAL 5013

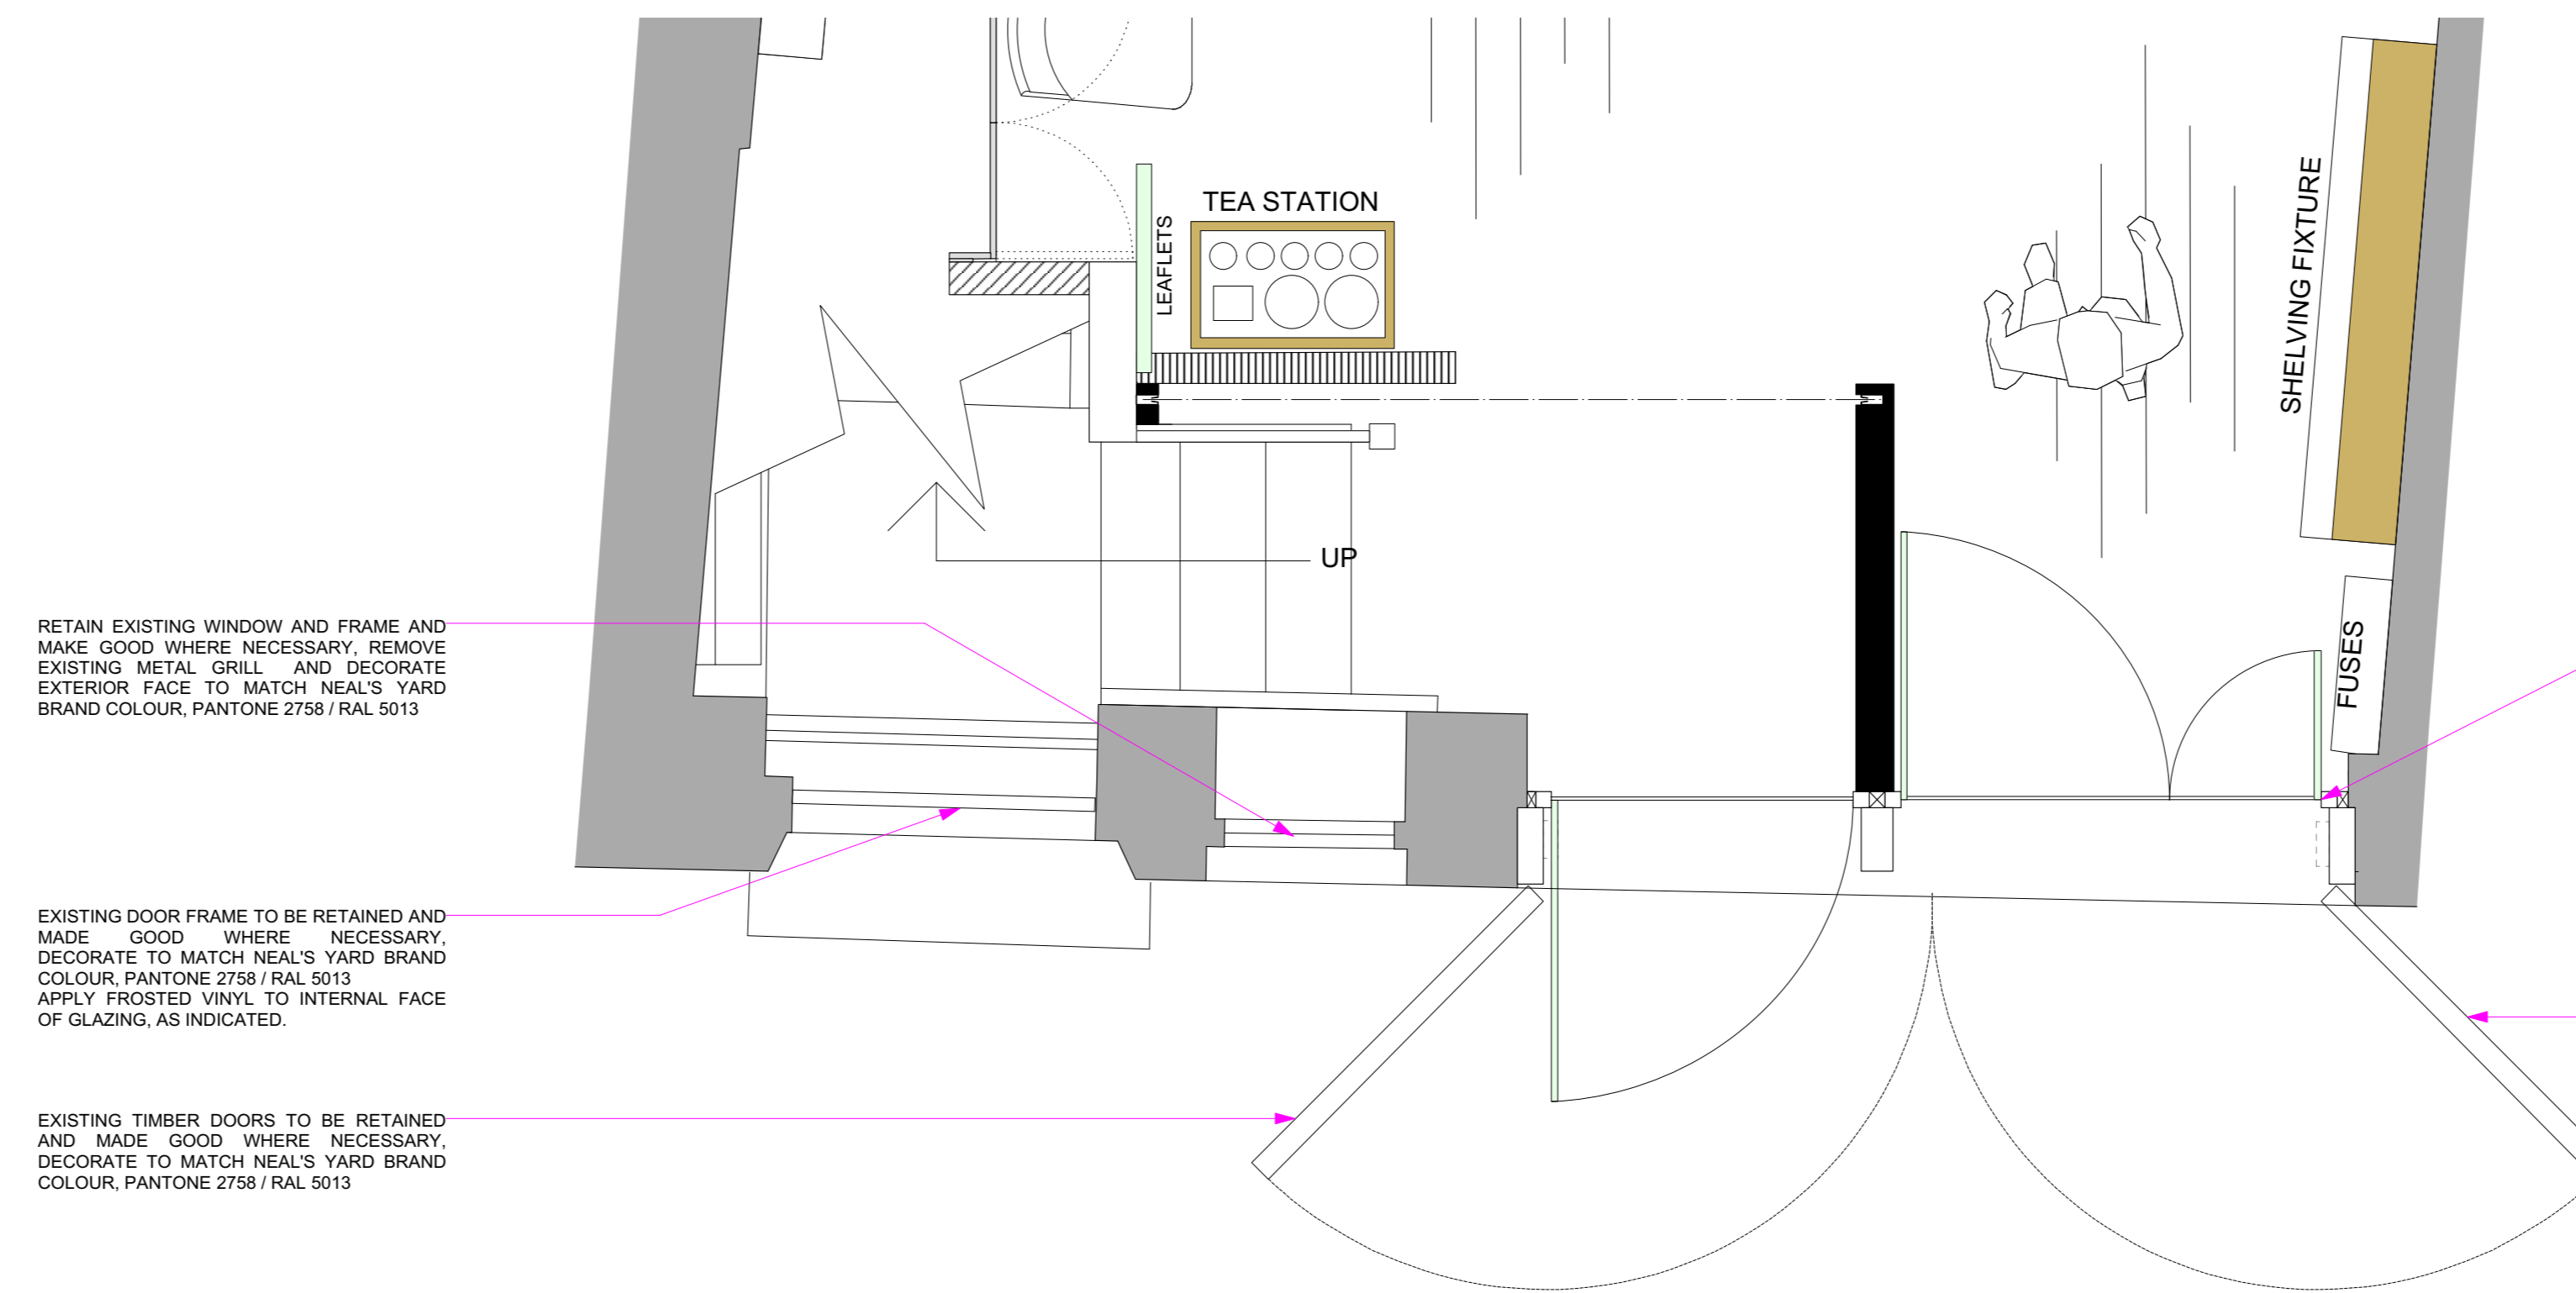


PROPOSED GROUND FLOOR SHOPFRONT GENERAL ARRANGEMENT PLAN, 1:20

- RETAIN EXISTING WINDOW AND FRAME AND MAKE GOOD WHERE NECESSARY. REMOVE EXISTING METAL GRILL AND DECORATE EXTERIOR FACE TO MATCH NEAL'S YARD BRAND COLOUR, PANTONE 2758 / RAL 5013
- EXISTING DOOR FRAME TO BE RETAINED AND MADE GOOD WHERE NECESSARY. DECORATE TO MATCH NEAL'S YARD BRAND COLOUR, PANTONE 2758 / RAL 5013. APPLY FROSTED VINYL TO INTERNAL FACE OF GLAZING, AS INDICATED.
- EXISTING TIMBER DOORS TO BE RETAINED AND MADE GOOD WHERE NECESSARY. DECORATE TO MATCH NEAL'S YARD BRAND COLOUR, PANTONE 2758 / RAL 5013

- NEW NON-ILLUMINATED, INDIVIDUAL BUILT UP STAINLESS STEEL LETTERS, FIXED TO FASCIA PANEL USING SECRET LOCATORS. SEE SIGNAGE SPECIFICATION FOR FURTHER INFORMATION.
- NEW POWDERCOATED ALUMINIUM SHOPFRONT AND FRAMELESS DOORS - SEE DETAIL DRAWING No. 012-014 FOR FURTHER INFORMATION.
- EXISTING TIMBER DOORS TO BE RETAINED AND MADE GOOD WHERE NECESSARY. DECORATE TO MATCH NEAL'S YARD BRAND COLOUR, PANTONE 2758 / RAL 5013



FASCIA SIGN DETAIL, 1:5

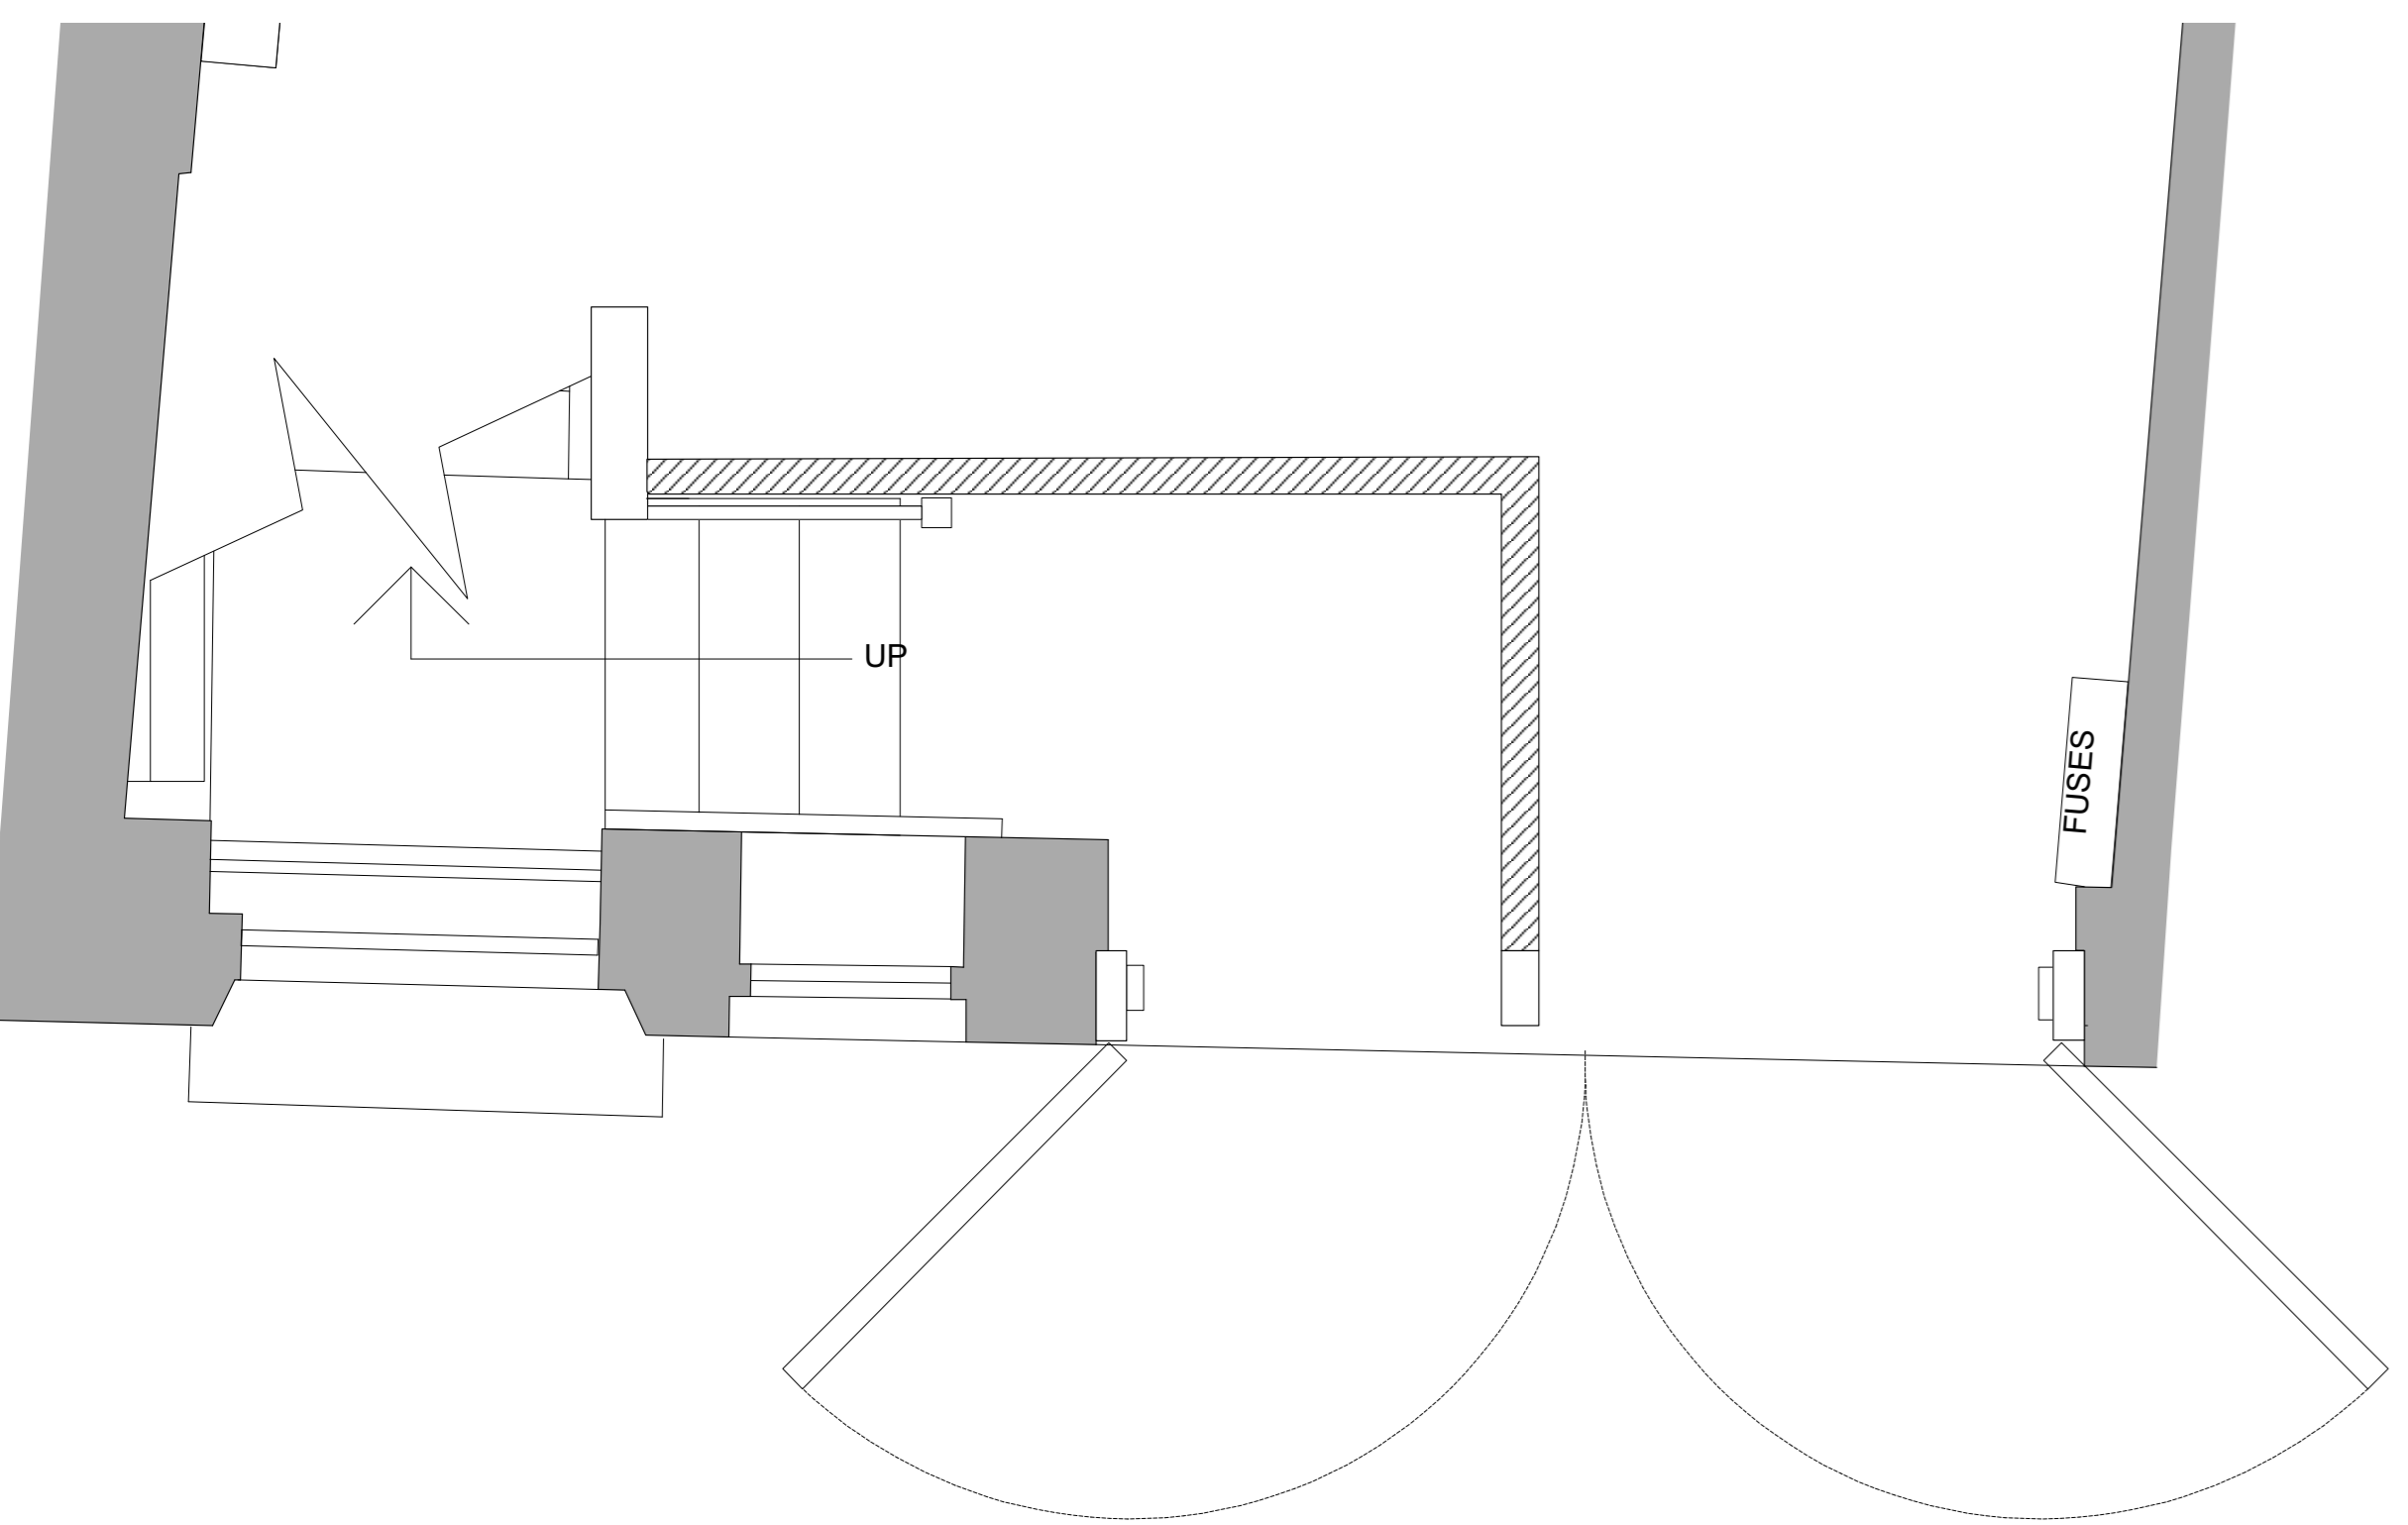

EXISTING GROUND FLOOR SHOPFRONT GENERAL ARRANGEMENT PLAN, 1:20



SCALE BAR, 1:20



PHOTO OF EXISTING, NOT TO SCALE



t. +44 (0)20 7504 7115  
e. hello@brace-studio.com  
w. www.brace-studio.com

This drawing is the property of Brace Studio. Copyright is reserved by Brace Studio and is issued on the condition that it is not copied or disclosed by or to any unauthorised persons without prior written consent from Brace Studio.  
  
This drawing is for design intent only and should not be scaled. No responsibility is accepted for errors and/or omissions arising from the adoption of this drawn information by others. The contractor should check all dimensions on site and report to Brace Studio should any discrepancy become apparent. It remains the responsibility of the user of this drawing to ensure all materials identified comply with Building Control and Fire Officer requirements.

Revision	Date	Description	Revision	Date	Description	Revision	Date	Description	Revision	Date	Description
										23/01/17	- Amendments to existing plan and elevation to closer reflect the building in its current state. - Stainless Steel handrails to doors, replaced with timber

Scale	As shown @ A0	Drawing Title	SHOPFRONT	Job Number	012
Drawn by	LSK	Project	THERAPY ROOMS 2 Neal's Yard, London, WC2H 9DP	Drawing Number	015
Date	December 2016	Client	NEAL'S YARD REMEDIES	Revision	A