





PLAN 8

NOTE
This drawing is copyright. Do not scale off dimensions. All dimensions are to be checked on site by contractor. Contractor to report any dimensional discrepancies, errors or omissions prior to commencing on site.

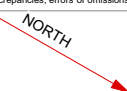

SCALE BAR 1:50 @ A0
0 1m 2m 3m 4m 5m 6m

- Key:**
- Not in scope of works
 - Gibbey House - Adjacent Building. Out of scope area
 - Solid indicates existing structural walls to be retained
 - Hatch indicates new glazed partition wall
 - Hatch indicates new plasterboard partition wall
 - Indicates lease demise line
 - Indicates joinery item

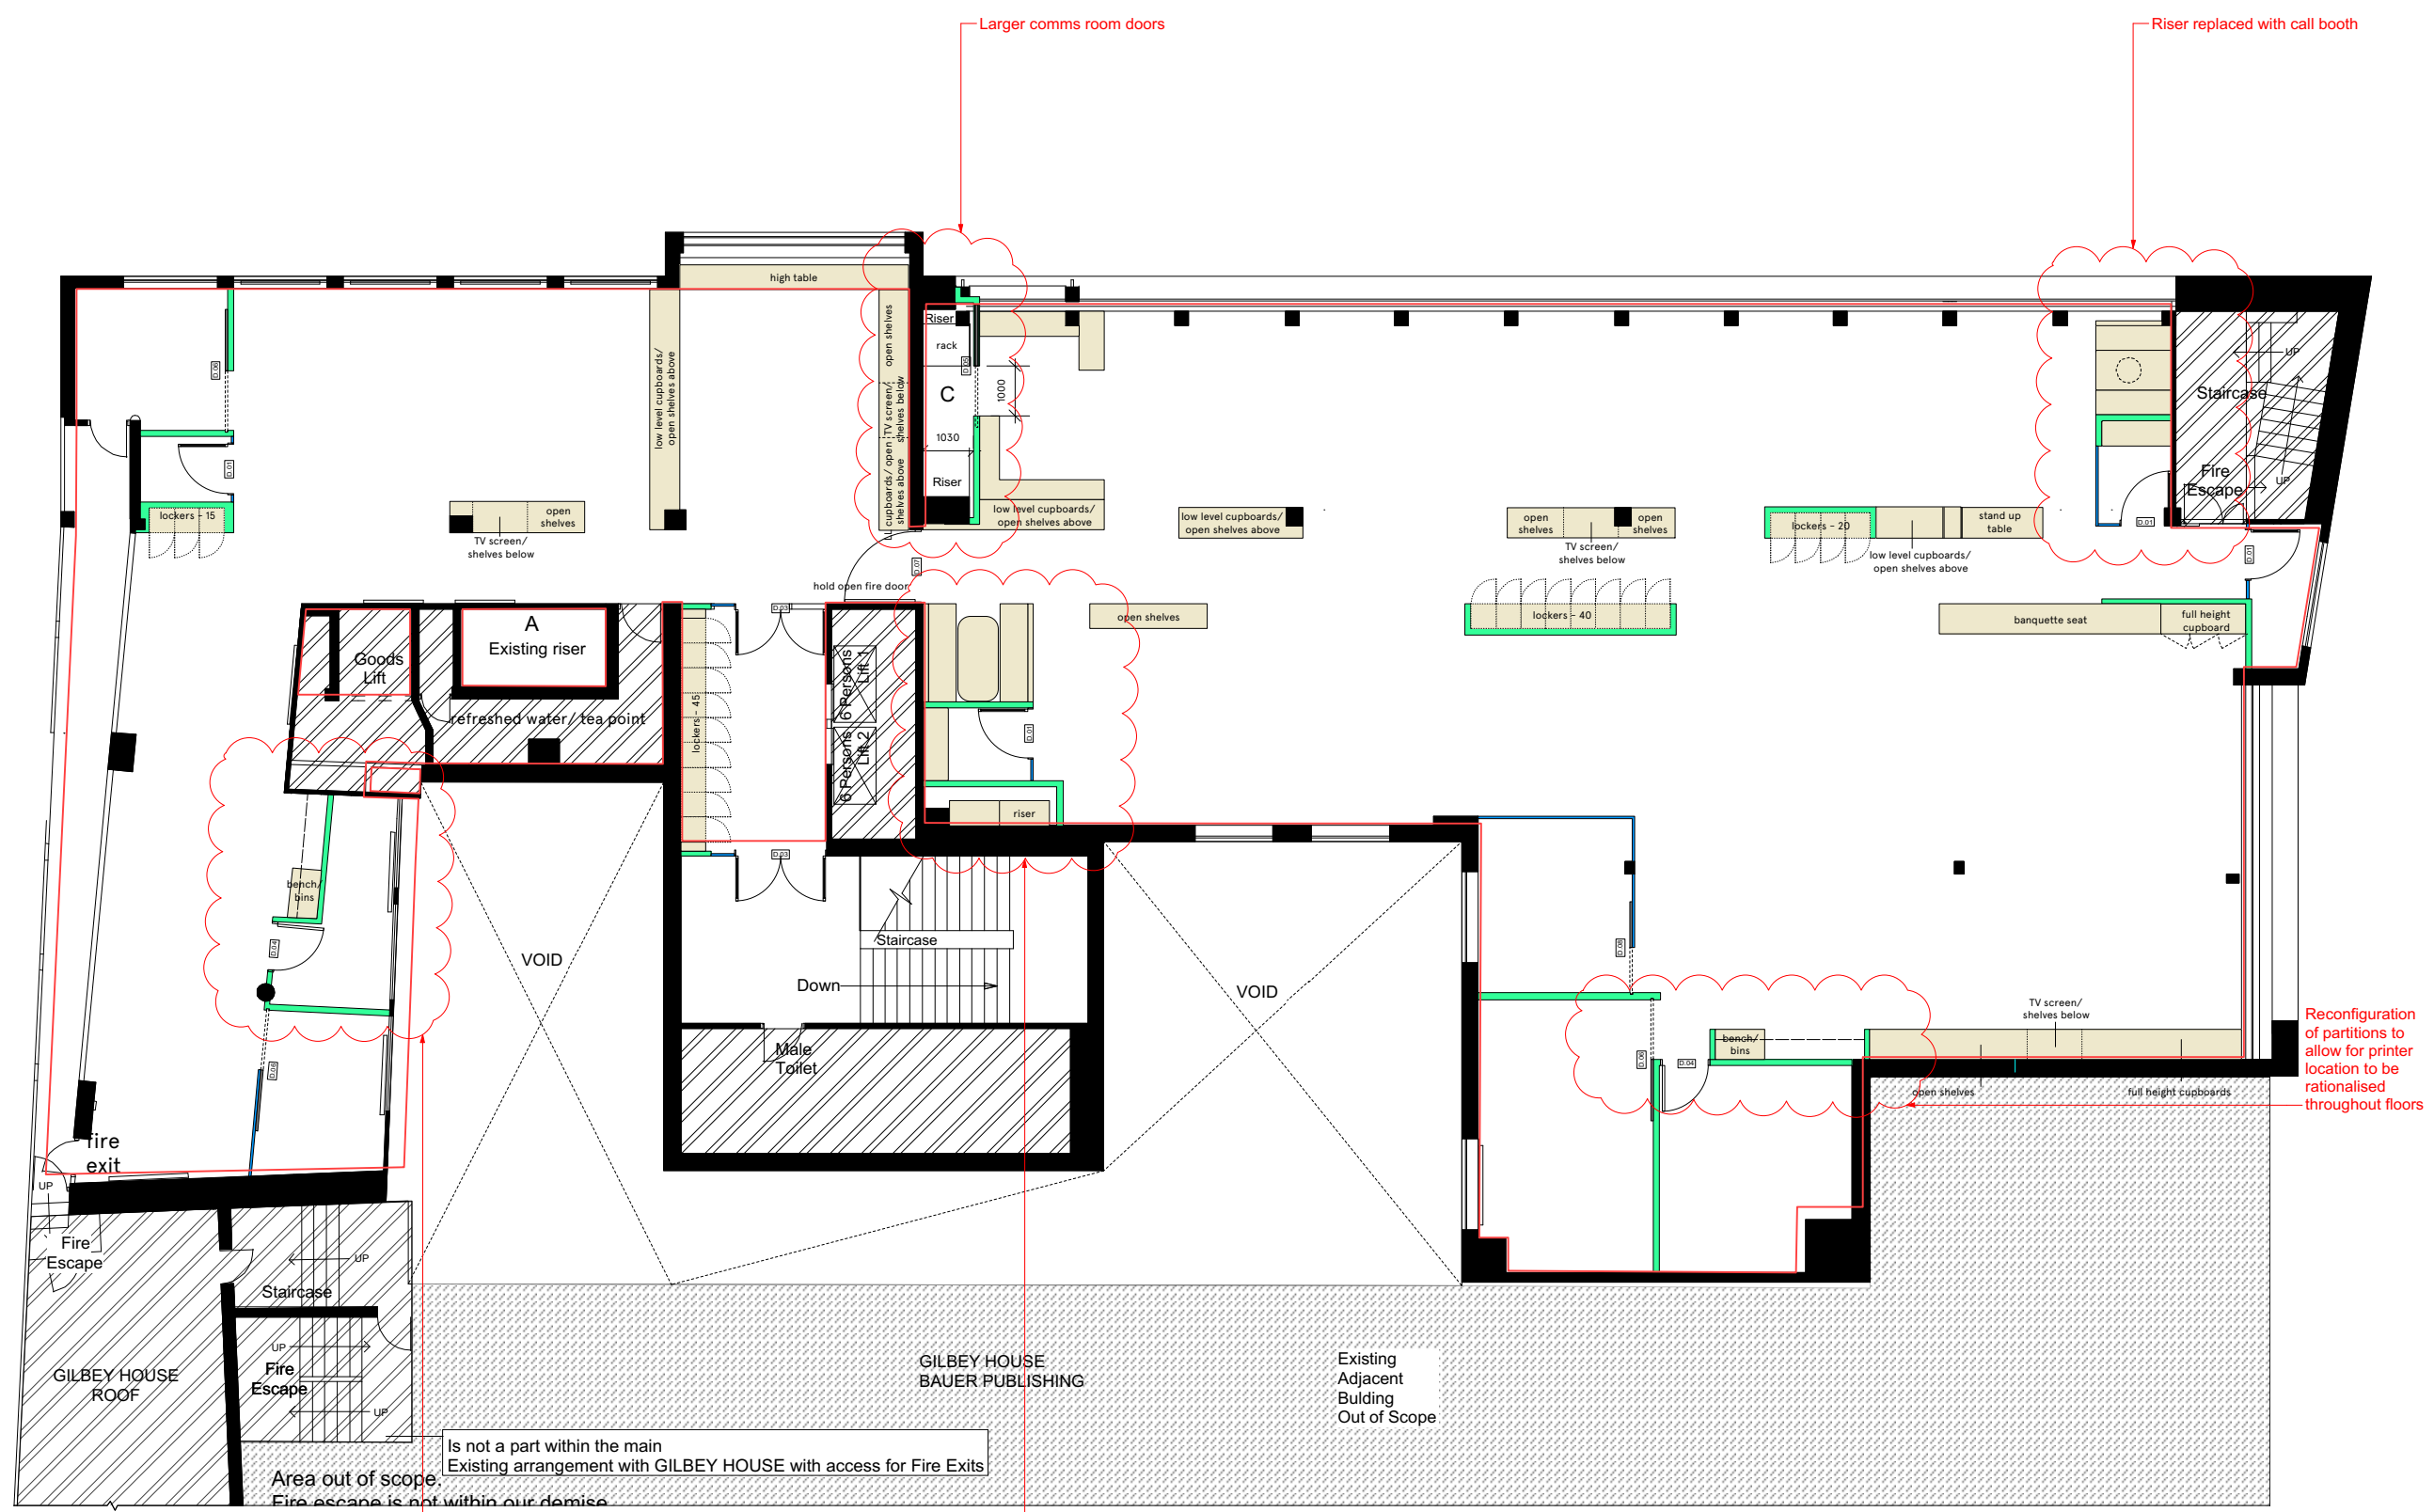

I			
H			
G			
F			
E			
D			
C	31.01.17	Removed furniture layout from plan	AB
B	25.01.17	Changes made to accommodate new riser location	AB
A	16.09.16	Planning	
REV	DATE	DETAILS	BY

CLIENT SIGNATURE
CLIENT
Bauer Media Group

PROJECT
Academic House Refurbishment

DRAWING TITLE
Proposed Sixth GA

STATUS
Planning

DATE	SCALE		
09.09.16	1:50@A0		
JOB NO.	TYPE	DRAWING NO.	REVISION
1608	PL	601	C

spacelab

18 Wenlock Road London N1 7TA
+44 (0)20 7033 3450 www.spacelab.co.uk

A Sixth Floor Plan
1:50 @ A0 / 1:100 @ A2