



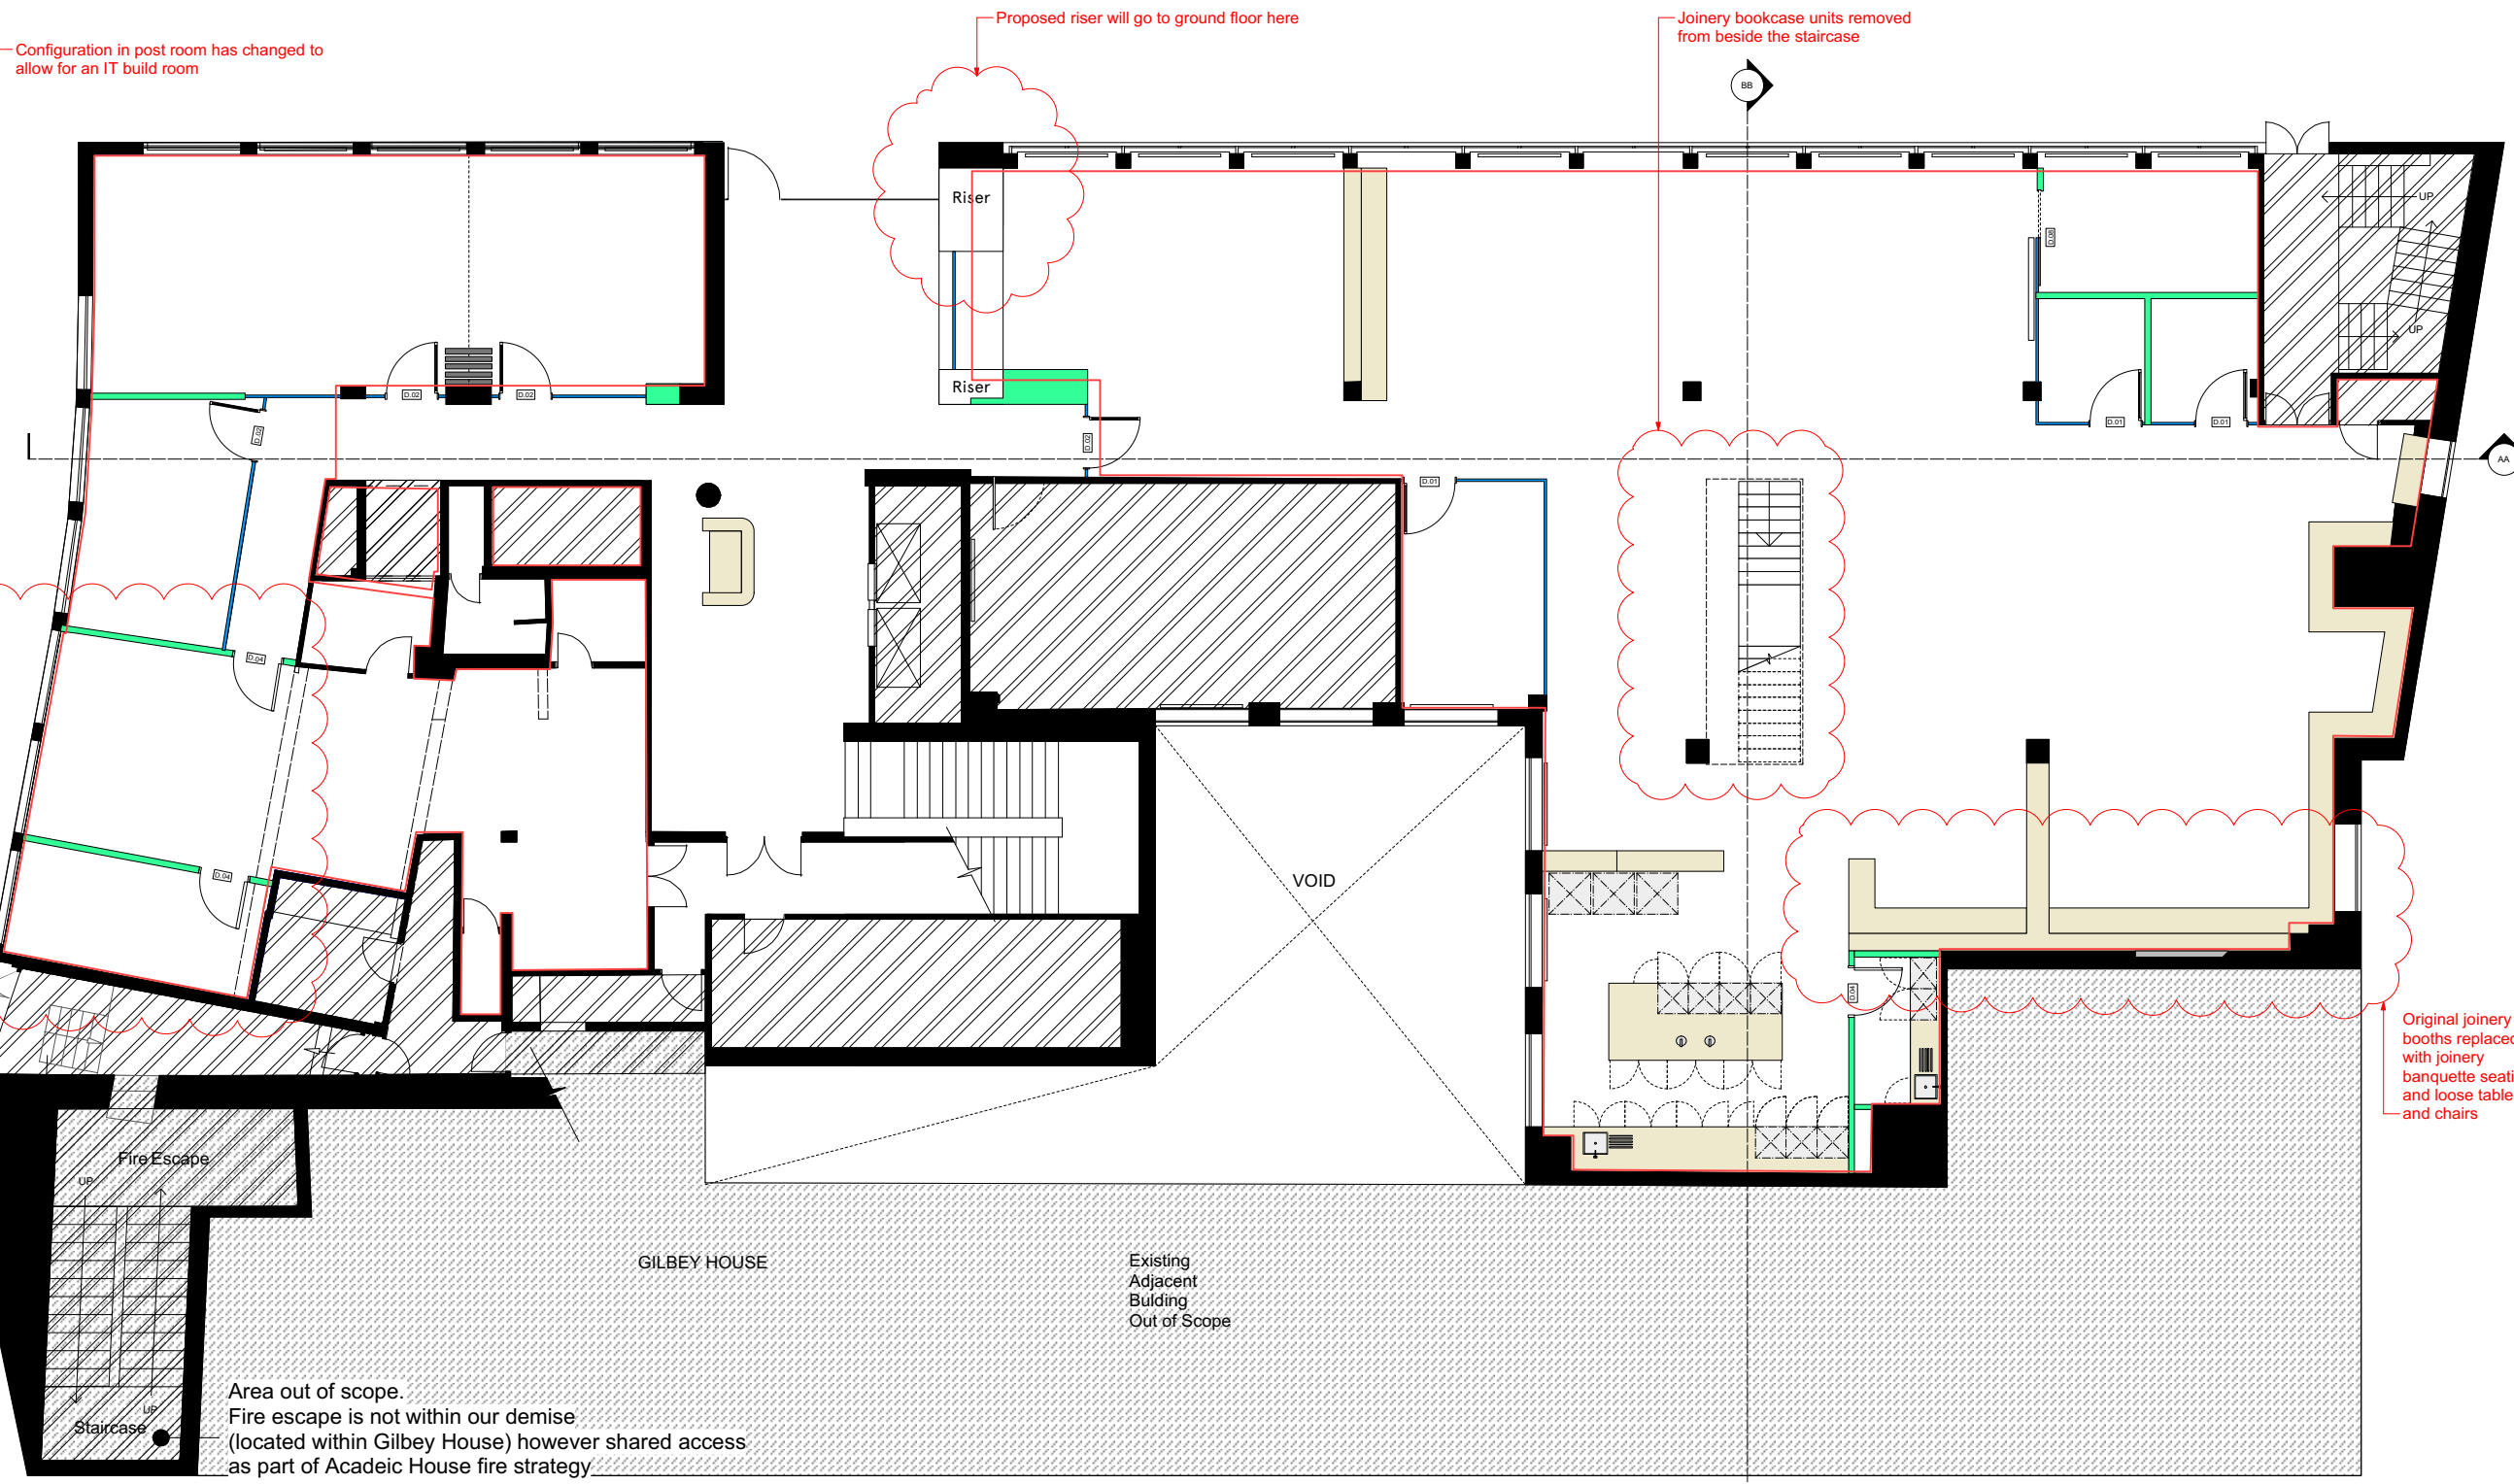

PLAN 2

NOTE
 This drawing is copyright. Do not scale off dimensions. All dimensions are to be checked on site by contractor. Contractor to report any dimensional discrepancies, errors or omissions prior to commencing on site.

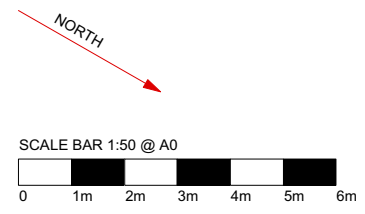

- Key:**
- Not in scope of works
 - Gilbey House - Adjacent Building. Out of scope area
 - Solid indicates existing structural walls to be retained
 - Hatch indicates new glazed partition wall
 - Hatch indicates new plasterboard partition wall
 - Indicates lease demise line
 - Indicates joinery item

REV	DATE	DETAILS	BY
I			
H			
G			
F			
E			
D			
C	31.01.17	Removed furniture layout from plan	AB
B	25.01.17	Changes made to accommodate new riser location	AB
A	16.09.16		

CLIENT SIGNATURE
 CLIENT

PROJECT
 Bauer Media Group

PROJECT
 Academic House Refurbishment

DRAWING TITLE
 Proposed Ground Floor Plan

STATUS
 Planning

DATE
 09.09.16

SCALE
 1:50@A0

JOB NO.	TYPE	DRAWING NO.	REVISION
1608	PL	002	C

Area out of scope.
 Fire escape is not within our demise (located within Gilbey House) however shared access as part of Academic House fire strategy

Original joinery booths replaced with joinery banquette seating and loose tables and chairs

A Ground Floor Plan
 1:50 @ A0 / 1:100 @ A2

spacelab

18 Wenlock Road London N1 7TA
 +44 (0)20 7033 3450 www.spacelab.co.uk