





# PLAN 4

NOTE  
This drawing is copyright. Do not scale off dimensions. All dimensions are to be checked on site by contractor. Contractor to report any dimensional discrepancies, errors or omissions prior to commencing on site.

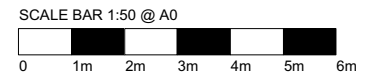

- Key:**
- Not in scope of works
  - Gibbey House - Adjacent Building. Out of scope area
  - Solid indicates existing structural walls to be retained
  - Hatch indicates new glazed partition wall
  - Hatch indicates new plasterboard partition wall
  - Indicates lease demise line
  - Indicates joinery item

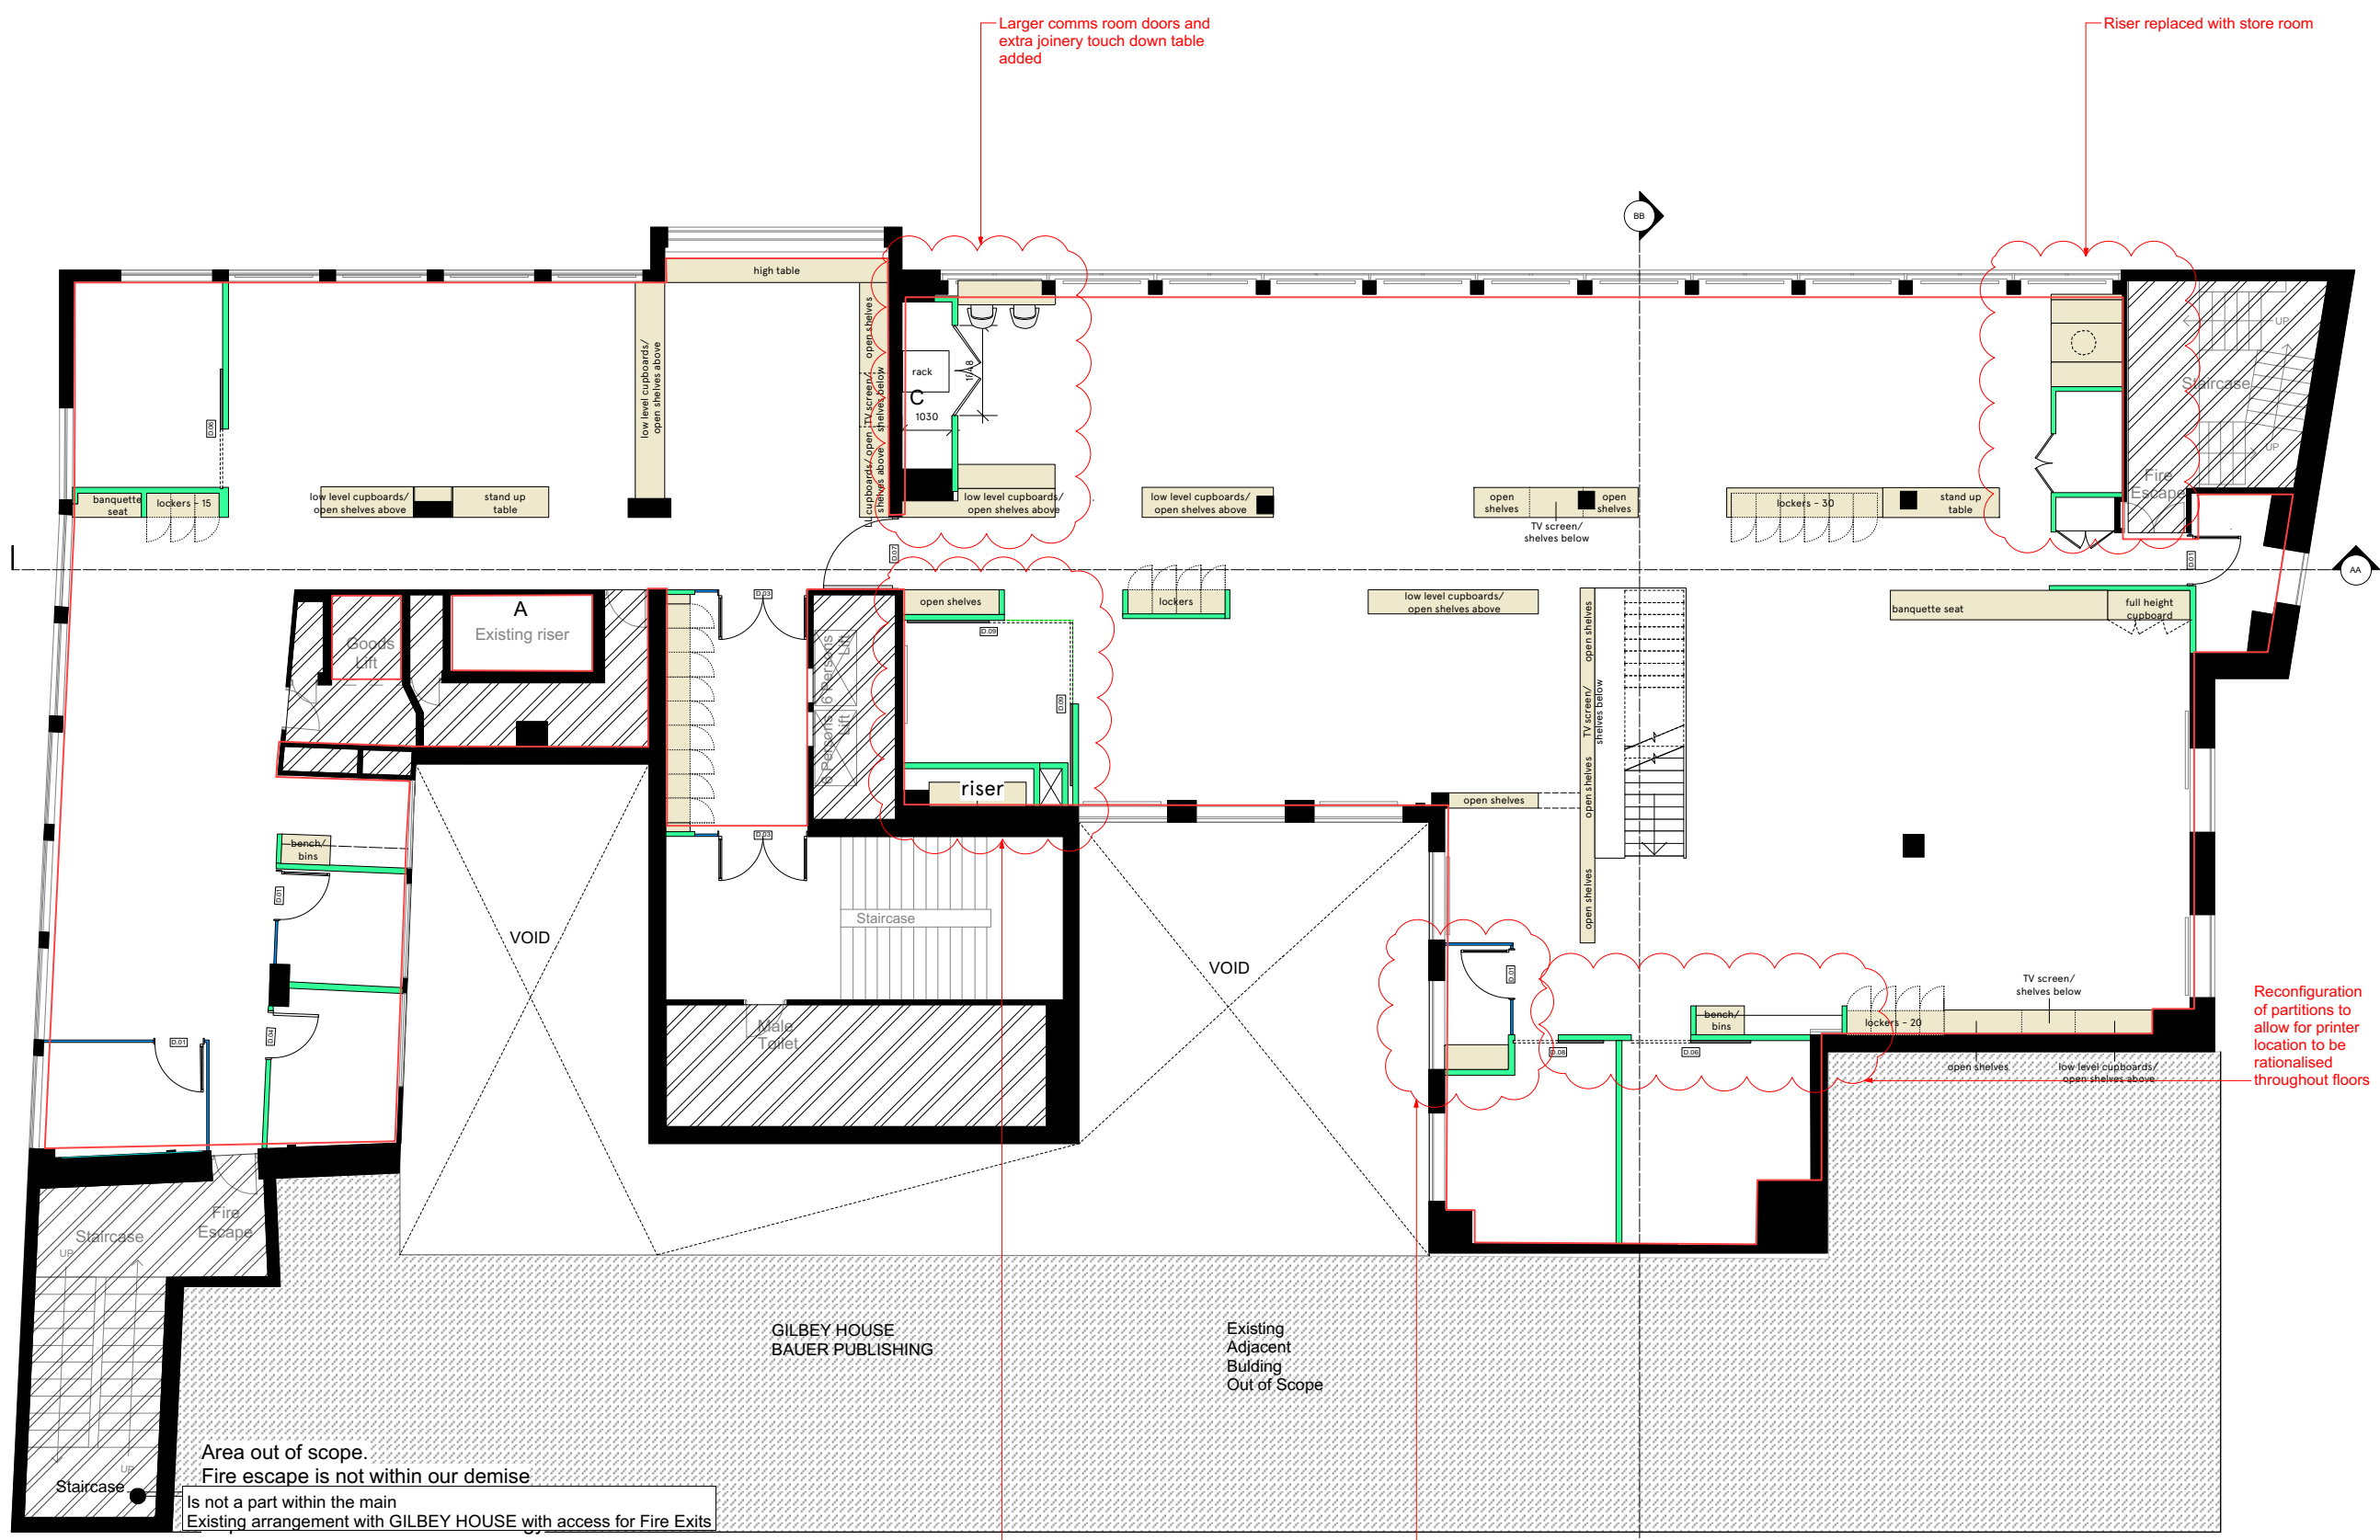

REV	DATE	DETAILS	BY
I			
H			
G			
F			
E			
D			
C	31.01.17	Removed furniture layout from plan	AB
B	25.01.17	Changes made to accommodate new riser location	AB
A	16.09.16	Planning	

CLIENT SIGNATURE  
CLIENT

PROJECT  
Bauer Media Group

PROJECT  
Academic House Refurbishment

DRAWING TITLE  
Proposed Second Floor Plan

STATUS  
Planning

DATE  
09.09.16

SCALE  
1:50@A0

JOB NO.	TYPE	DRAWING NO.	REVISION
1608	PL	202	C

# spacelab

18 Wenlock Road London N1 7TA  
+44 (0)20 7033 3450 www.spacelab.co.uk

A Second Floor Plan  
1:50 @ A0 / 1:100 @ A2

Area out of scope.  
Fire escape is not within our demise  
Is not a part within the main  
Existing arrangement with GILBEY HOUSE with access for Fire Exits

GILBEY HOUSE  
BAUER PUBLISHING

Existing  
Adjacent  
Building  
Out of Scope