


Note:  
 This drawing has been drawn to scale for the purposes of obtaining local authority approval. Any measurements required for construction must not be scaled from this drawing.

All structural elements to be agreed with local authority Building Control prior to commencement of works.

Attention is drawn to the provisions of the party wall act 1996. Legal boundaries should be determined by others.

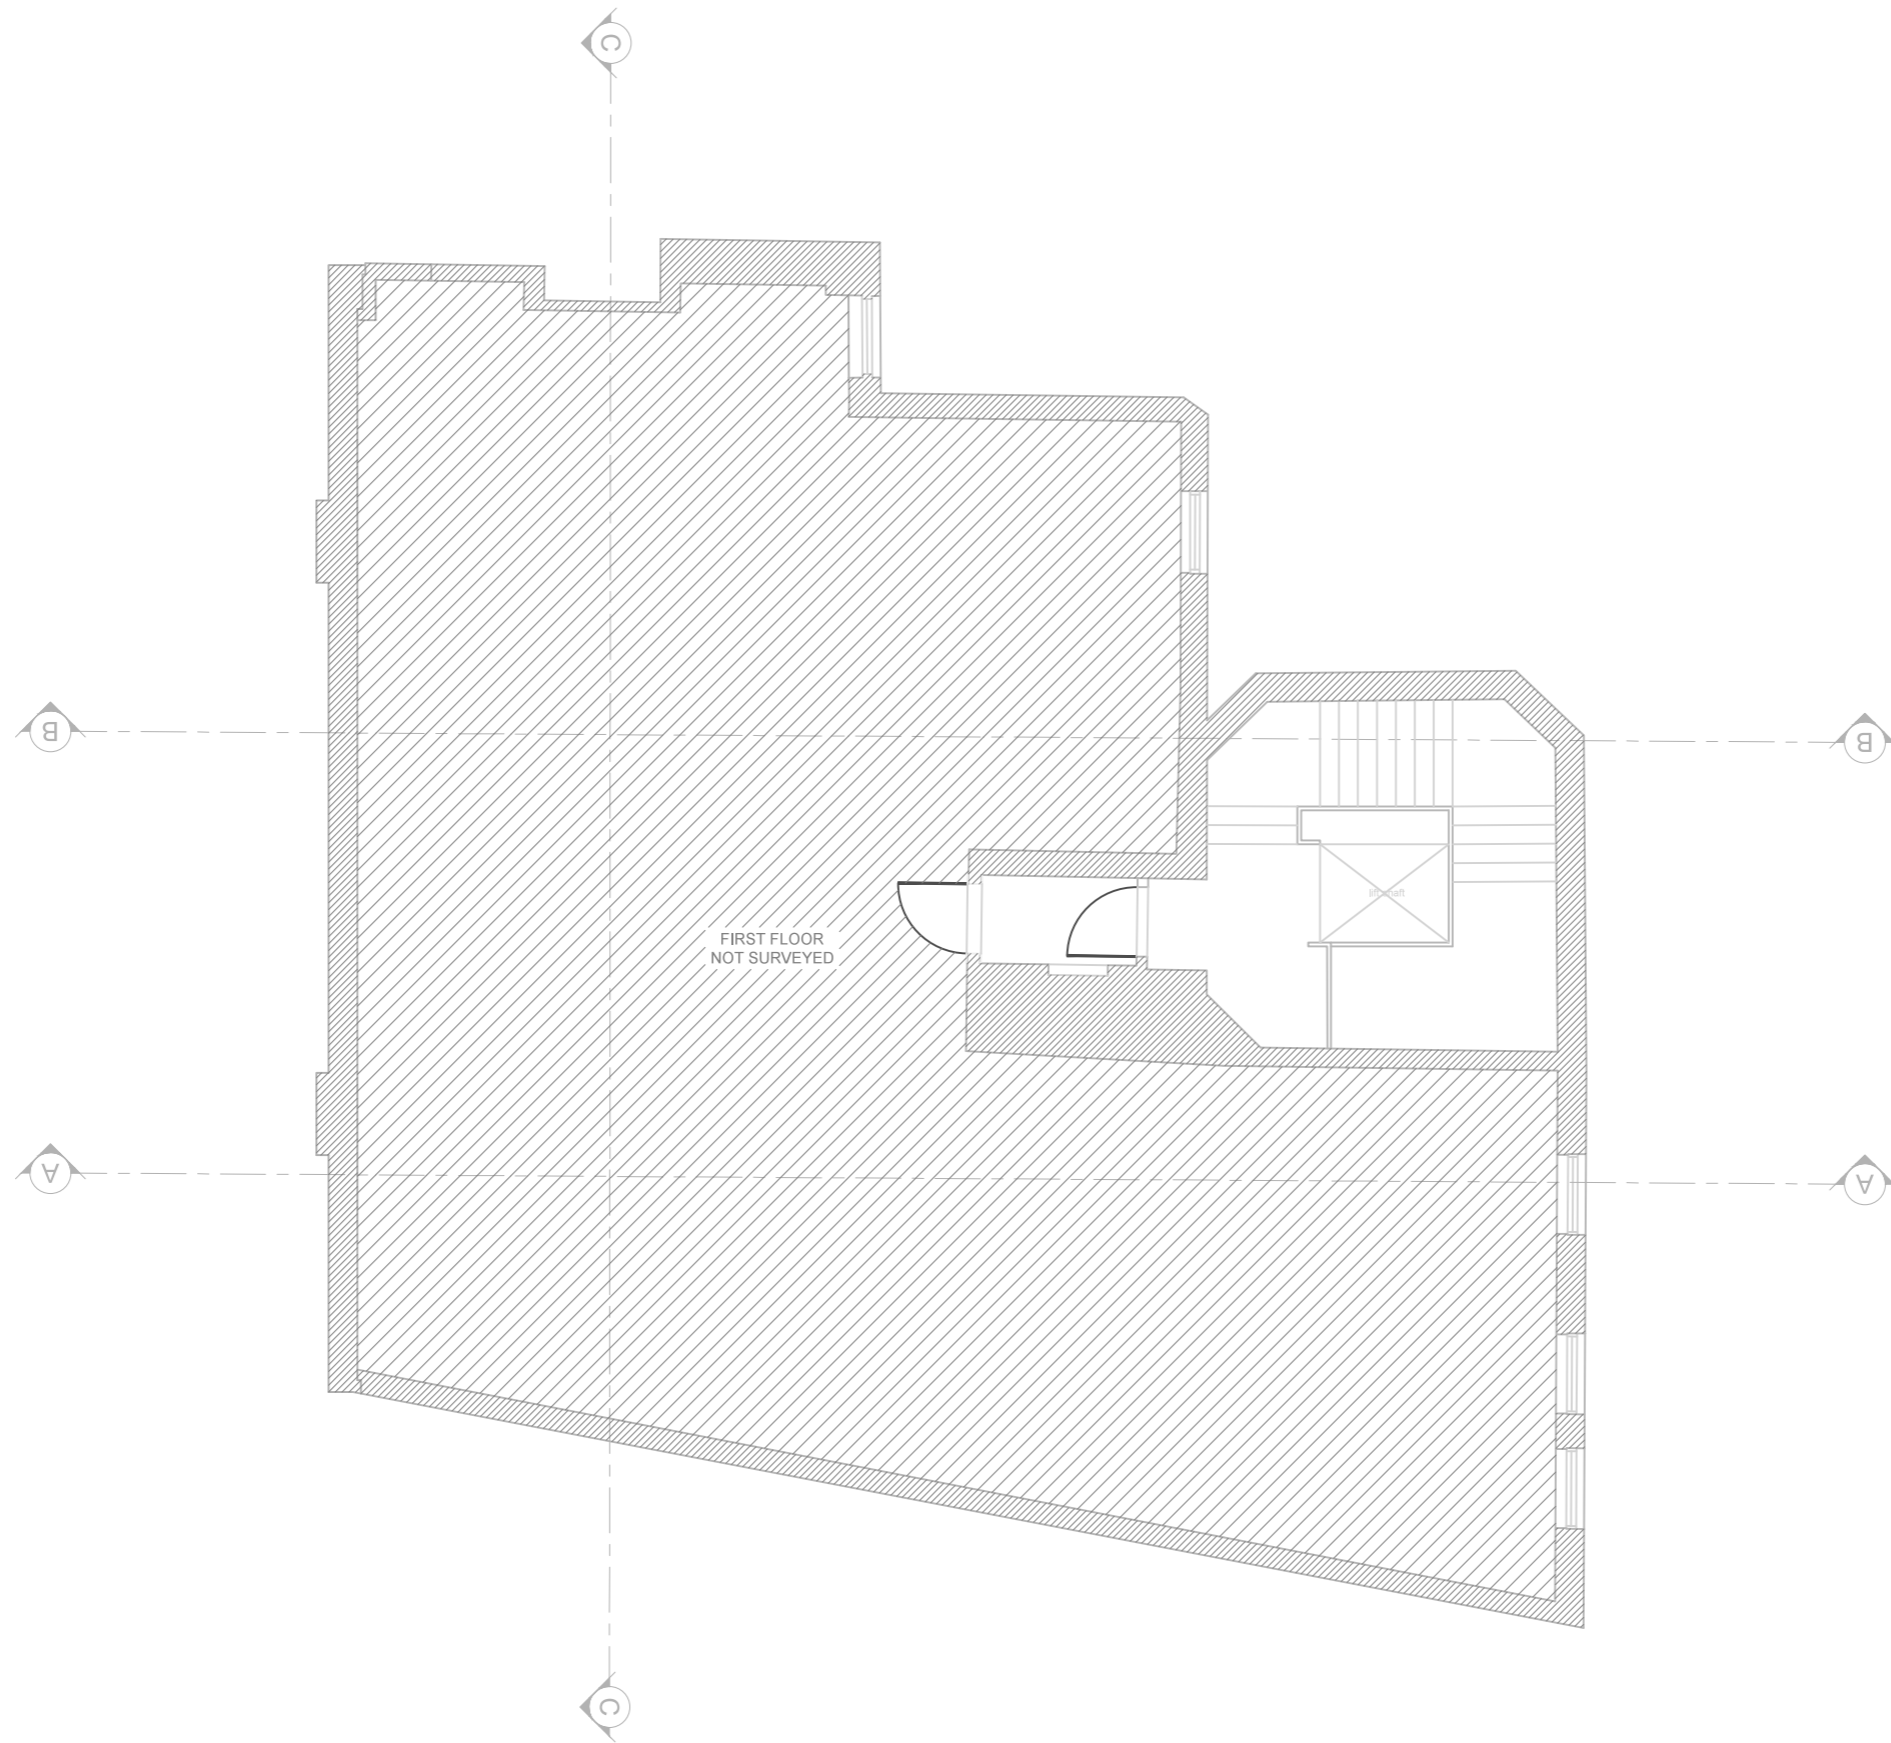

EXISTING & PROPOSED  
 FIRST FLOOR PLAN  
 NO CHANGE



**Revive**  
Renovations

Planning & Technical Drawings  
[www.revive-renovations.com](http://www.revive-renovations.com)

client		
166 Shaftsbury Avenue, WC2H 8JB		
project		
<b>FULL PLANNING APPLICATION</b>		
Roof extension, construction of glazed roof garden & internal alterations		
drawing title		
<b>EXISTING &amp; PROPOSED FIRST FLOOR PLAN</b>		
date	scale	dwn
JAN 2017	1:100@A3	DM
drawing number	sheet no.	rev
<b>002</b>	2 OF 24	<b>B</b>