

NOTES:

DO NOT SCALE FROM DRAWING.

ALL DIMENSIONS TO BE CONFIRMED ON SITE.

LOCATION PLAN @ 1:1250



DRAWING TITLE

**FIRST FLOOR
as Proposed**

ADDRESS

**29 Museum Street
WC1A 1LH**


PROJECT NAME	DATE
Installation of Roof Plant + Internal Alterations	Jan 2017
CLIENT	SCALE
Alhambra Hotel Ltd	1:50 @ A3

DRAWING NO.
23544-P01



1 SANDWICH STREET
LONDON WC1H 9PF

Tel: (020) 7391 7100 Fax: (020) 7391 7121

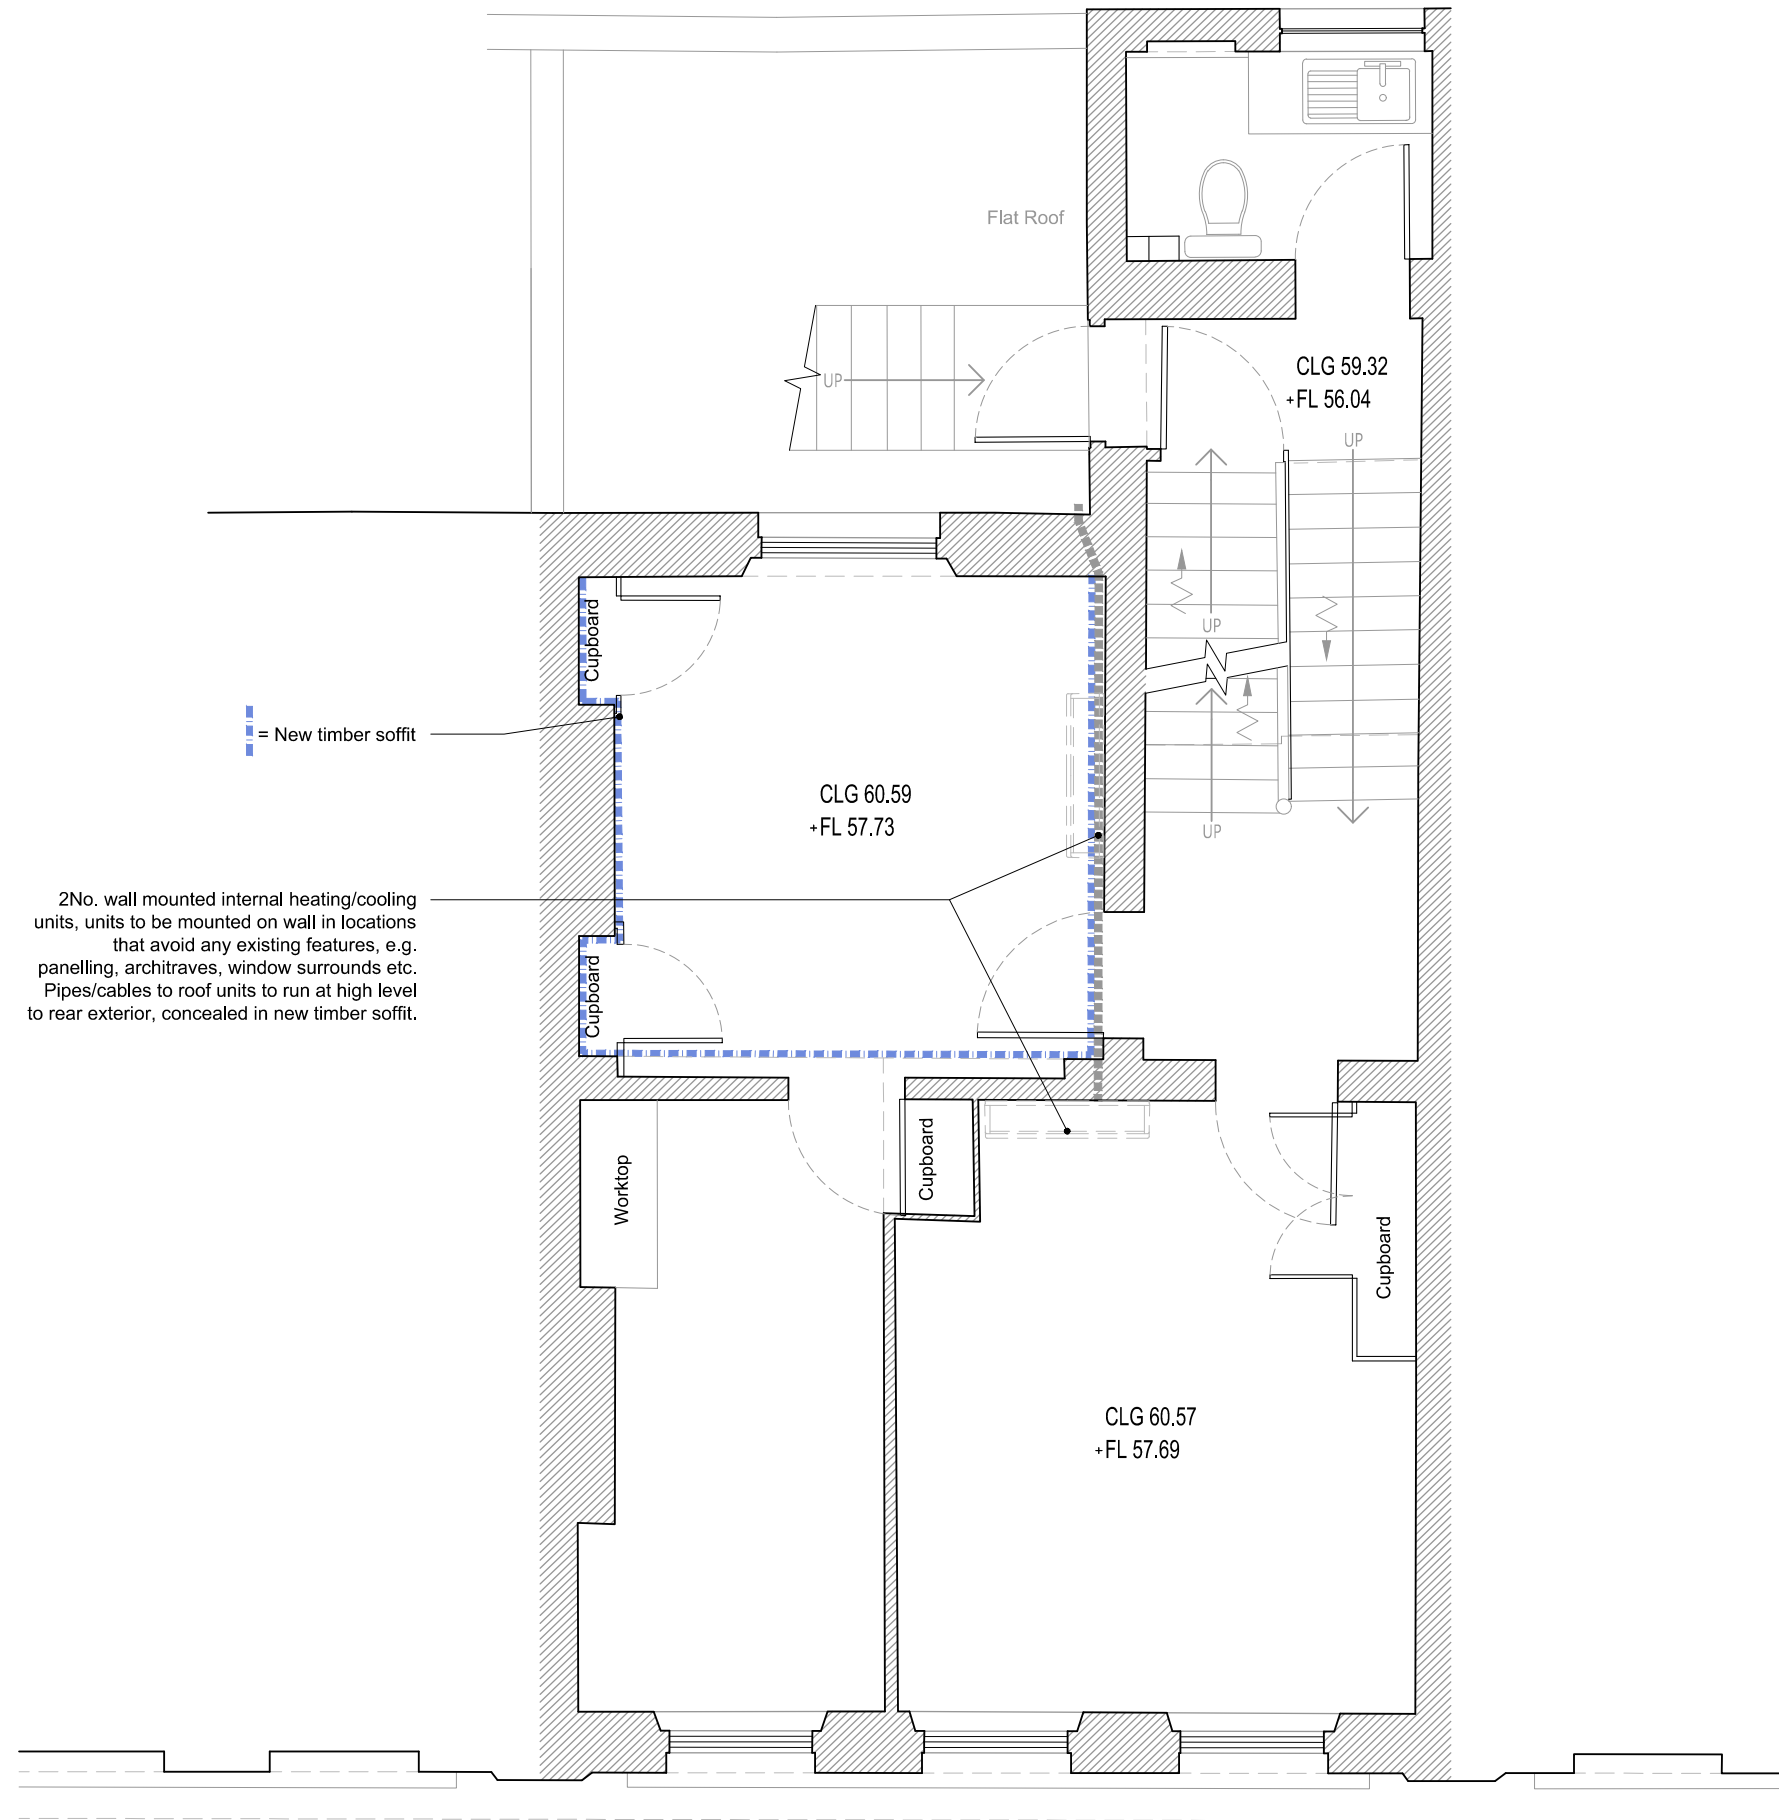

2No. wall mounted internal heating/cooling units, units to be mounted on wall in locations that avoid any existing features, e.g. panelling, architraves, window surrounds etc. Pipes/cables to roof units to run at high level to rear exterior, concealed in new timber soffit.

— = New timber soffit

Second



NOTES:

DO NOT SCALE FROM DRAWING.
ALL DIMENSIONS TO BE CONFIRMED ON SITE.

LOCATION PLAN @ 1:1250



DRAWING TITLE

**SECOND FLOOR
as Proposed**

ADDRESS

**29 Museum Street
WC1A 1LH**

PROJECT NAME DATE

**Installation of Roof Plant
+ Internal Alterations**

Jan 2017

CLIENT DRAWING NO.

Alhambra Hotel Ltd


1:50 @ A3

23544-P02



1 SANDWICH STREET
LONDON WC1H 9PF

Tel: (020) 7391 7100 Fax: (020) 7391 7121

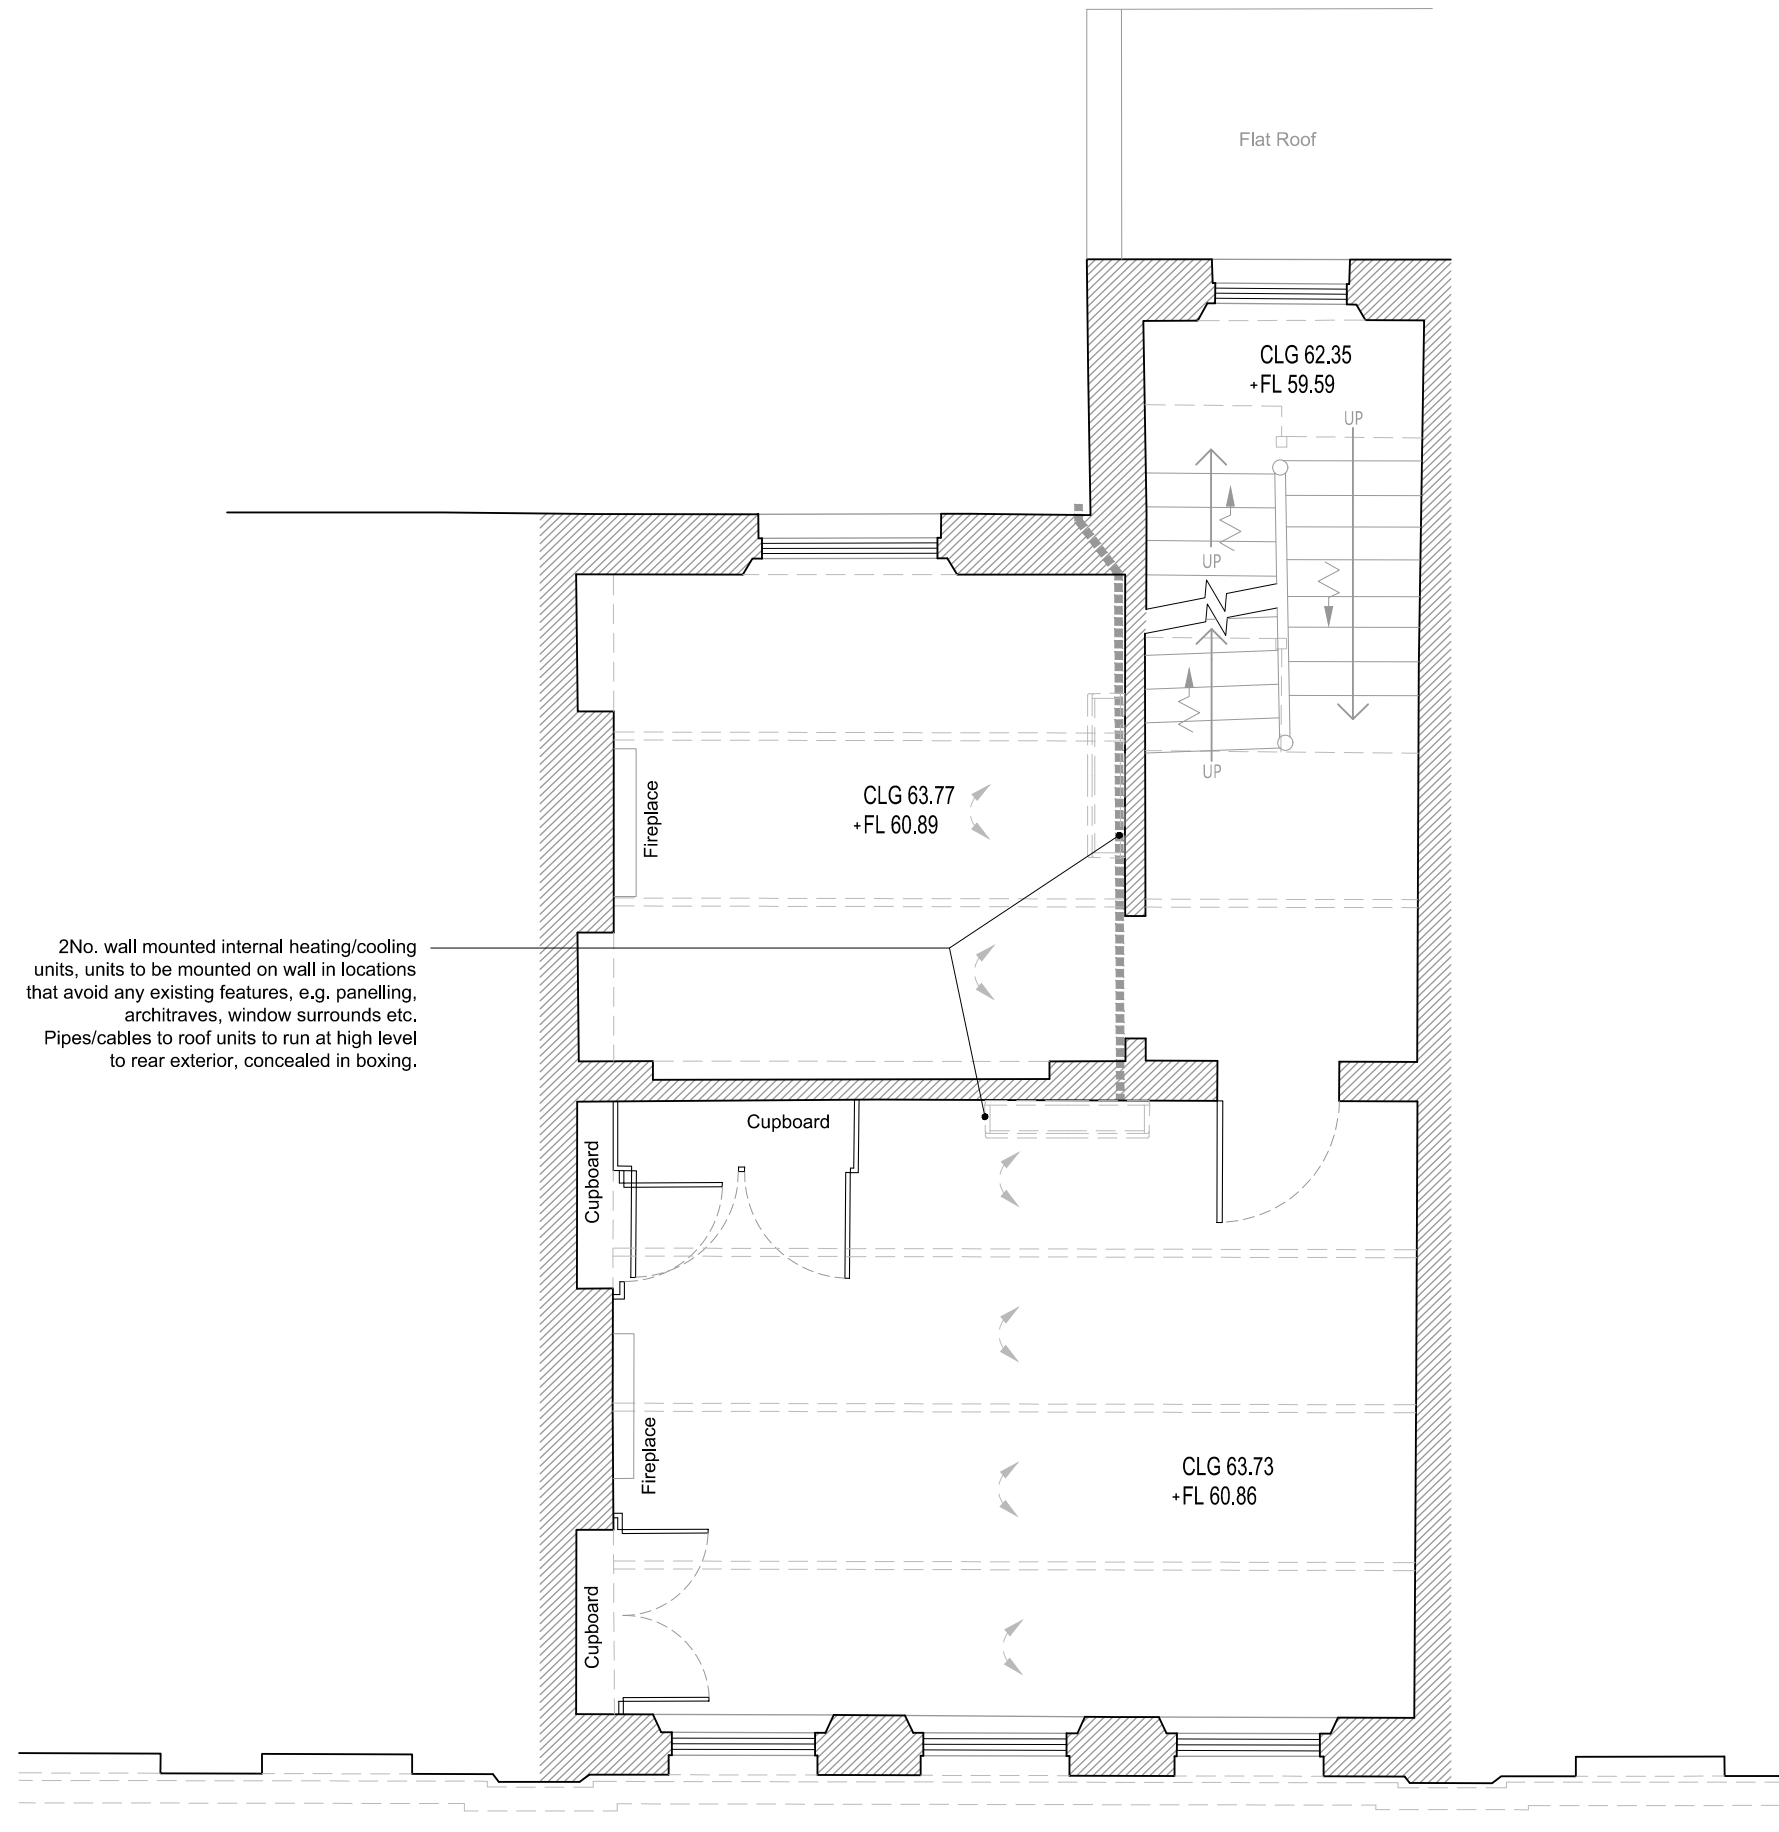

2No. wall mounted internal heating/cooling units, units to be mounted on wall in locations that avoid any existing features, e.g. panelling, architraves, window surrounds etc. Pipes/cables to roof units to run at high level to rear exterior, concealed in boxing.



Third

NOTES:

DO NOT SCALE FROM DRAWING.
ALL DIMENSIONS TO BE CONFIRMED ON SITE.

LOCATION PLAN @ 1:1250



DRAWING TITLE

**THIRD FLOOR
as Proposed**

ADDRESS

**29 Museum Street
WC1A 1LH**

PROJECT NAME

**Installation of Roof Plant
+ Internal Alterations**

DATE

Jan 2017

SCALE

1:50 @ A3

CLIENT

Alhambra Hotel Ltd


DRAWING NO.

23544-P03



1 SANDWICH STREET
LONDON WC1H 9PF

Tel: (020) 7391 7100 Fax: (020) 7391 7121

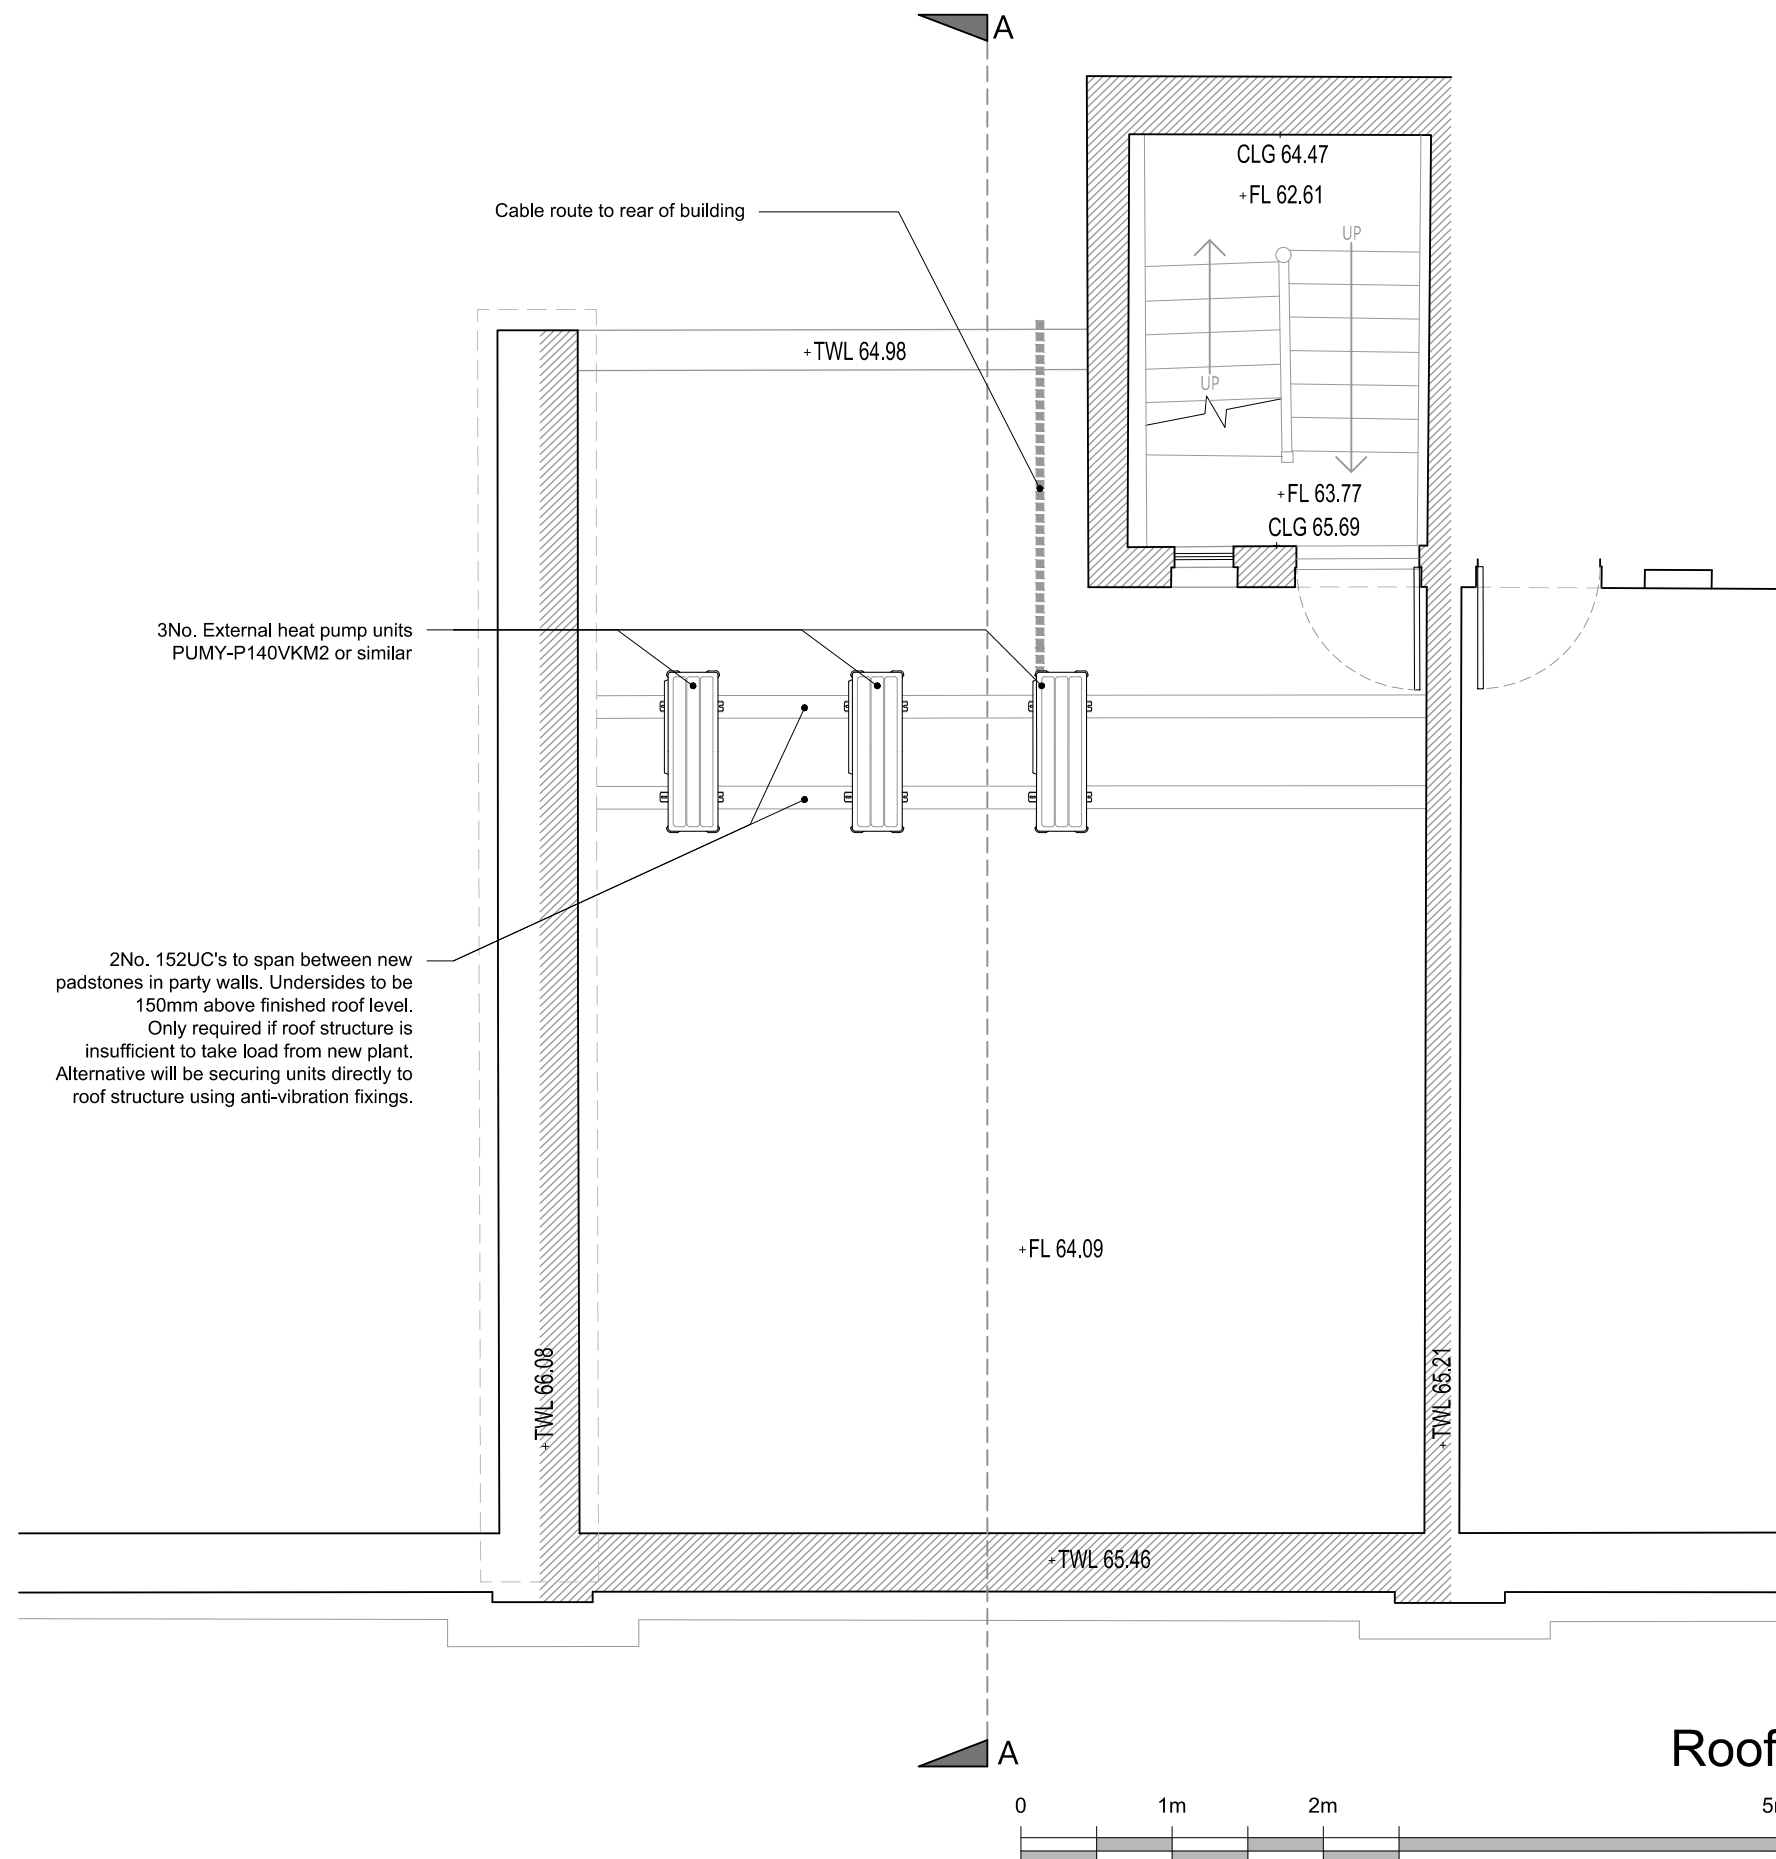

NOTES:

DO NOT SCALE FROM DRAWING.

ALL DIMENSIONS TO BE CONFIRMED ON SITE.

LOCATION PLAN @ 1:1250



DRAWING TITLE

**ROOF
as Proposed**

ADDRESS

**29 Museum Street
WC1A 1LH**

PROJECT NAME DATE

**Installation of Roof Plant
+ Internal Alterations**

Jan 2017

CLIENT SCALE DRAWING NO.

Alhambra Hotel Ltd


1:50 @ A3

23544-P04




1 SANDWICH STREET
LONDON WC1H 9PF


Tel: (020) 7391 7100 Fax: (020) 7391 7121

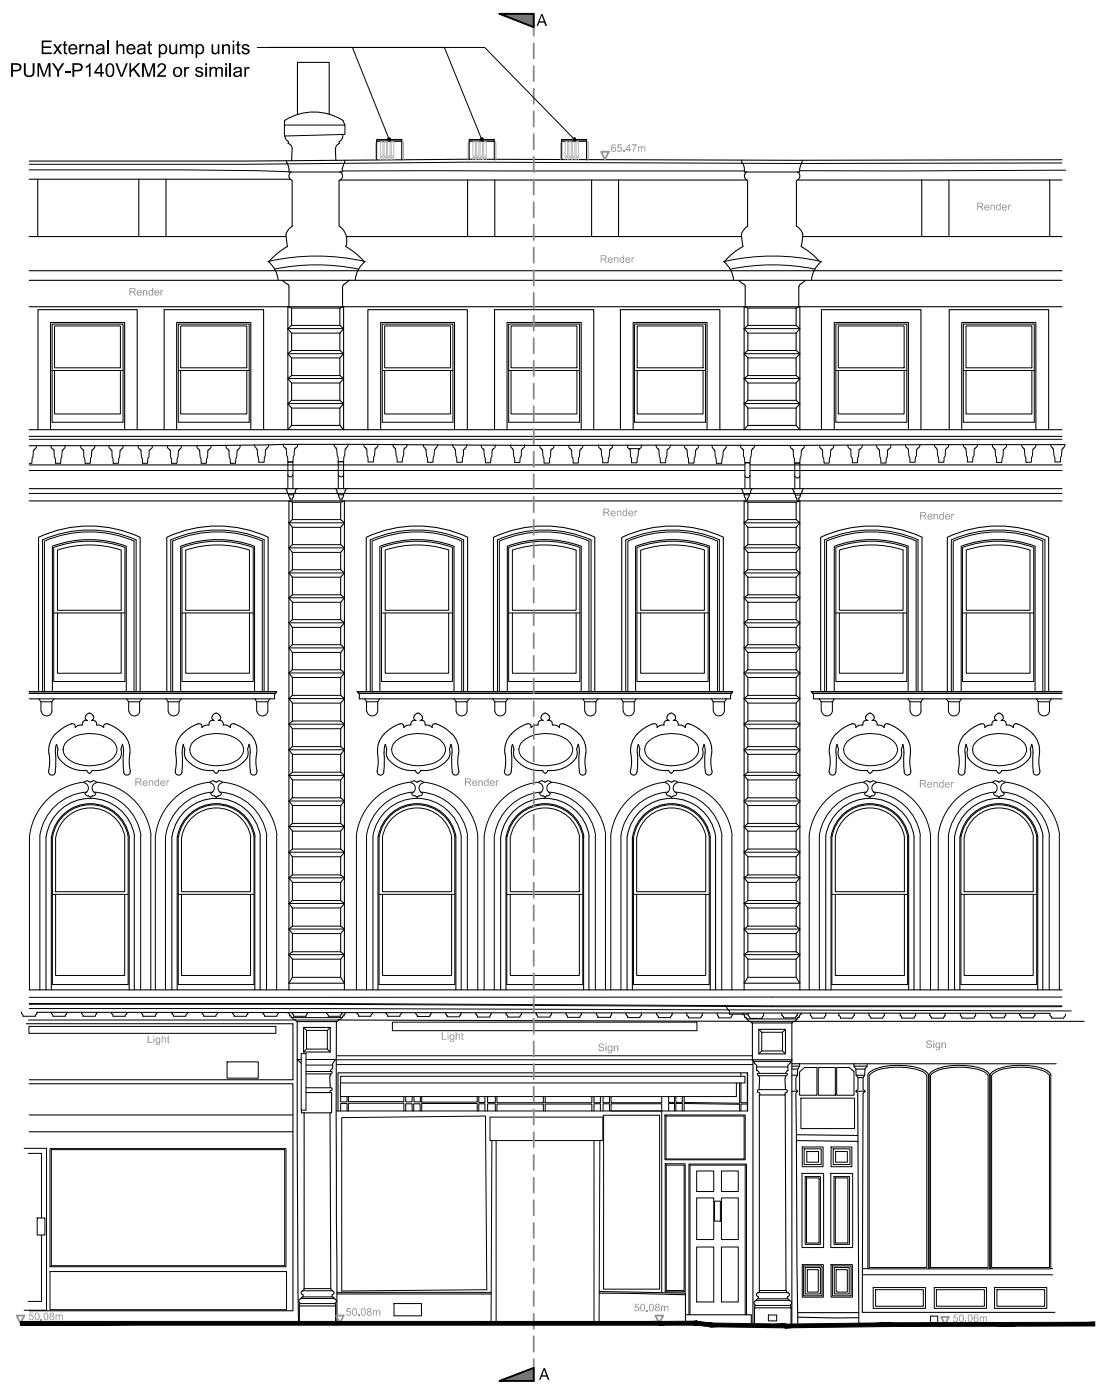

Front Elevation

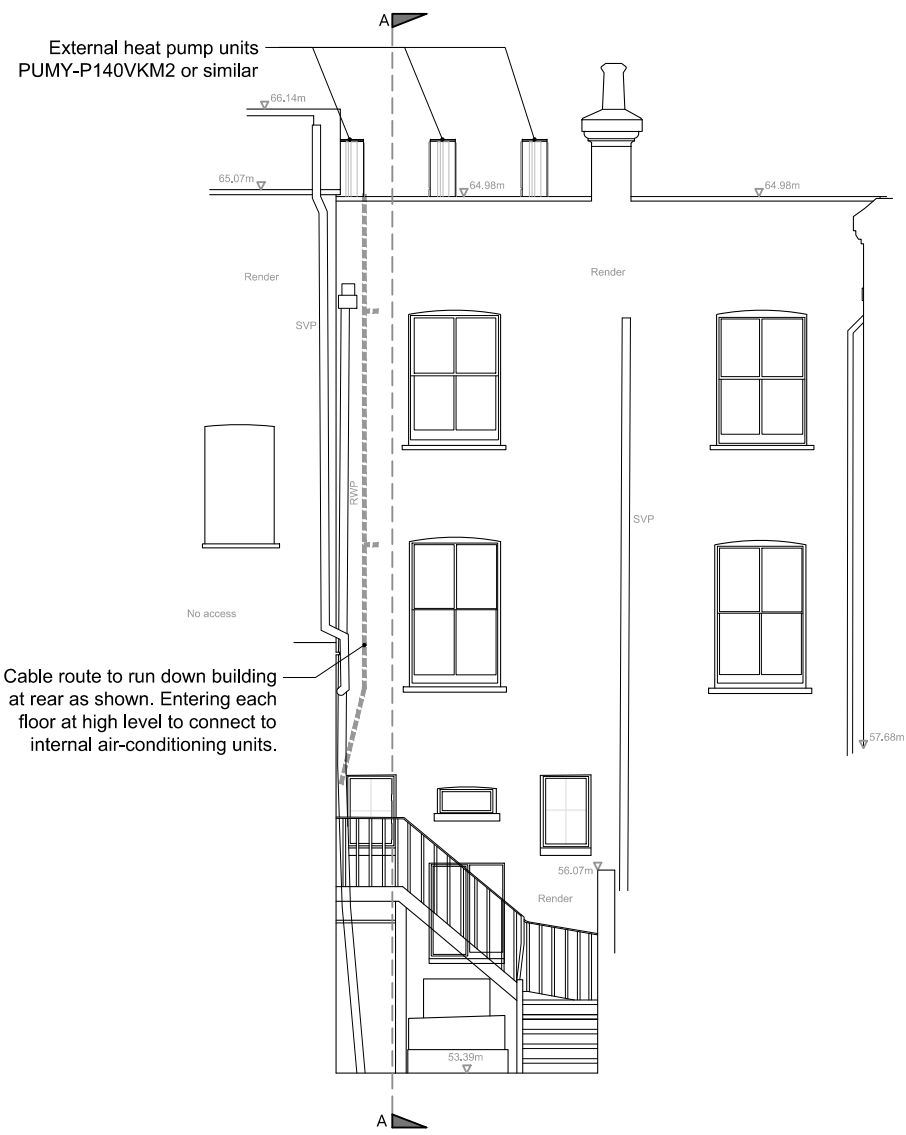

Rear Elevation

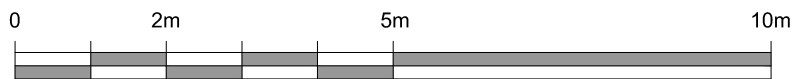

NOTES:

DO NOT SCALE FROM DRAWING.
ALL DIMENSIONS TO BE CONFIRMED ON SITE.



DRAWING TITLE
**Front and Rear Elevations
as Proposed**


ADDRESS
**29 Museum Street
WC1A 1LH**

PROJECT NAME	DATE
Installation of Roof Plant + Internal Alterations	Jan 2017
CLIENT	SCALE
Alhambra Hotel Ltd	1:100 @ A3

DRAWING NO.
23544-P05



1 SANDWICH STREET
LONDON WC1H 9PF
Tel: (020) 7391 7100 Fax: (020) 7391 7121

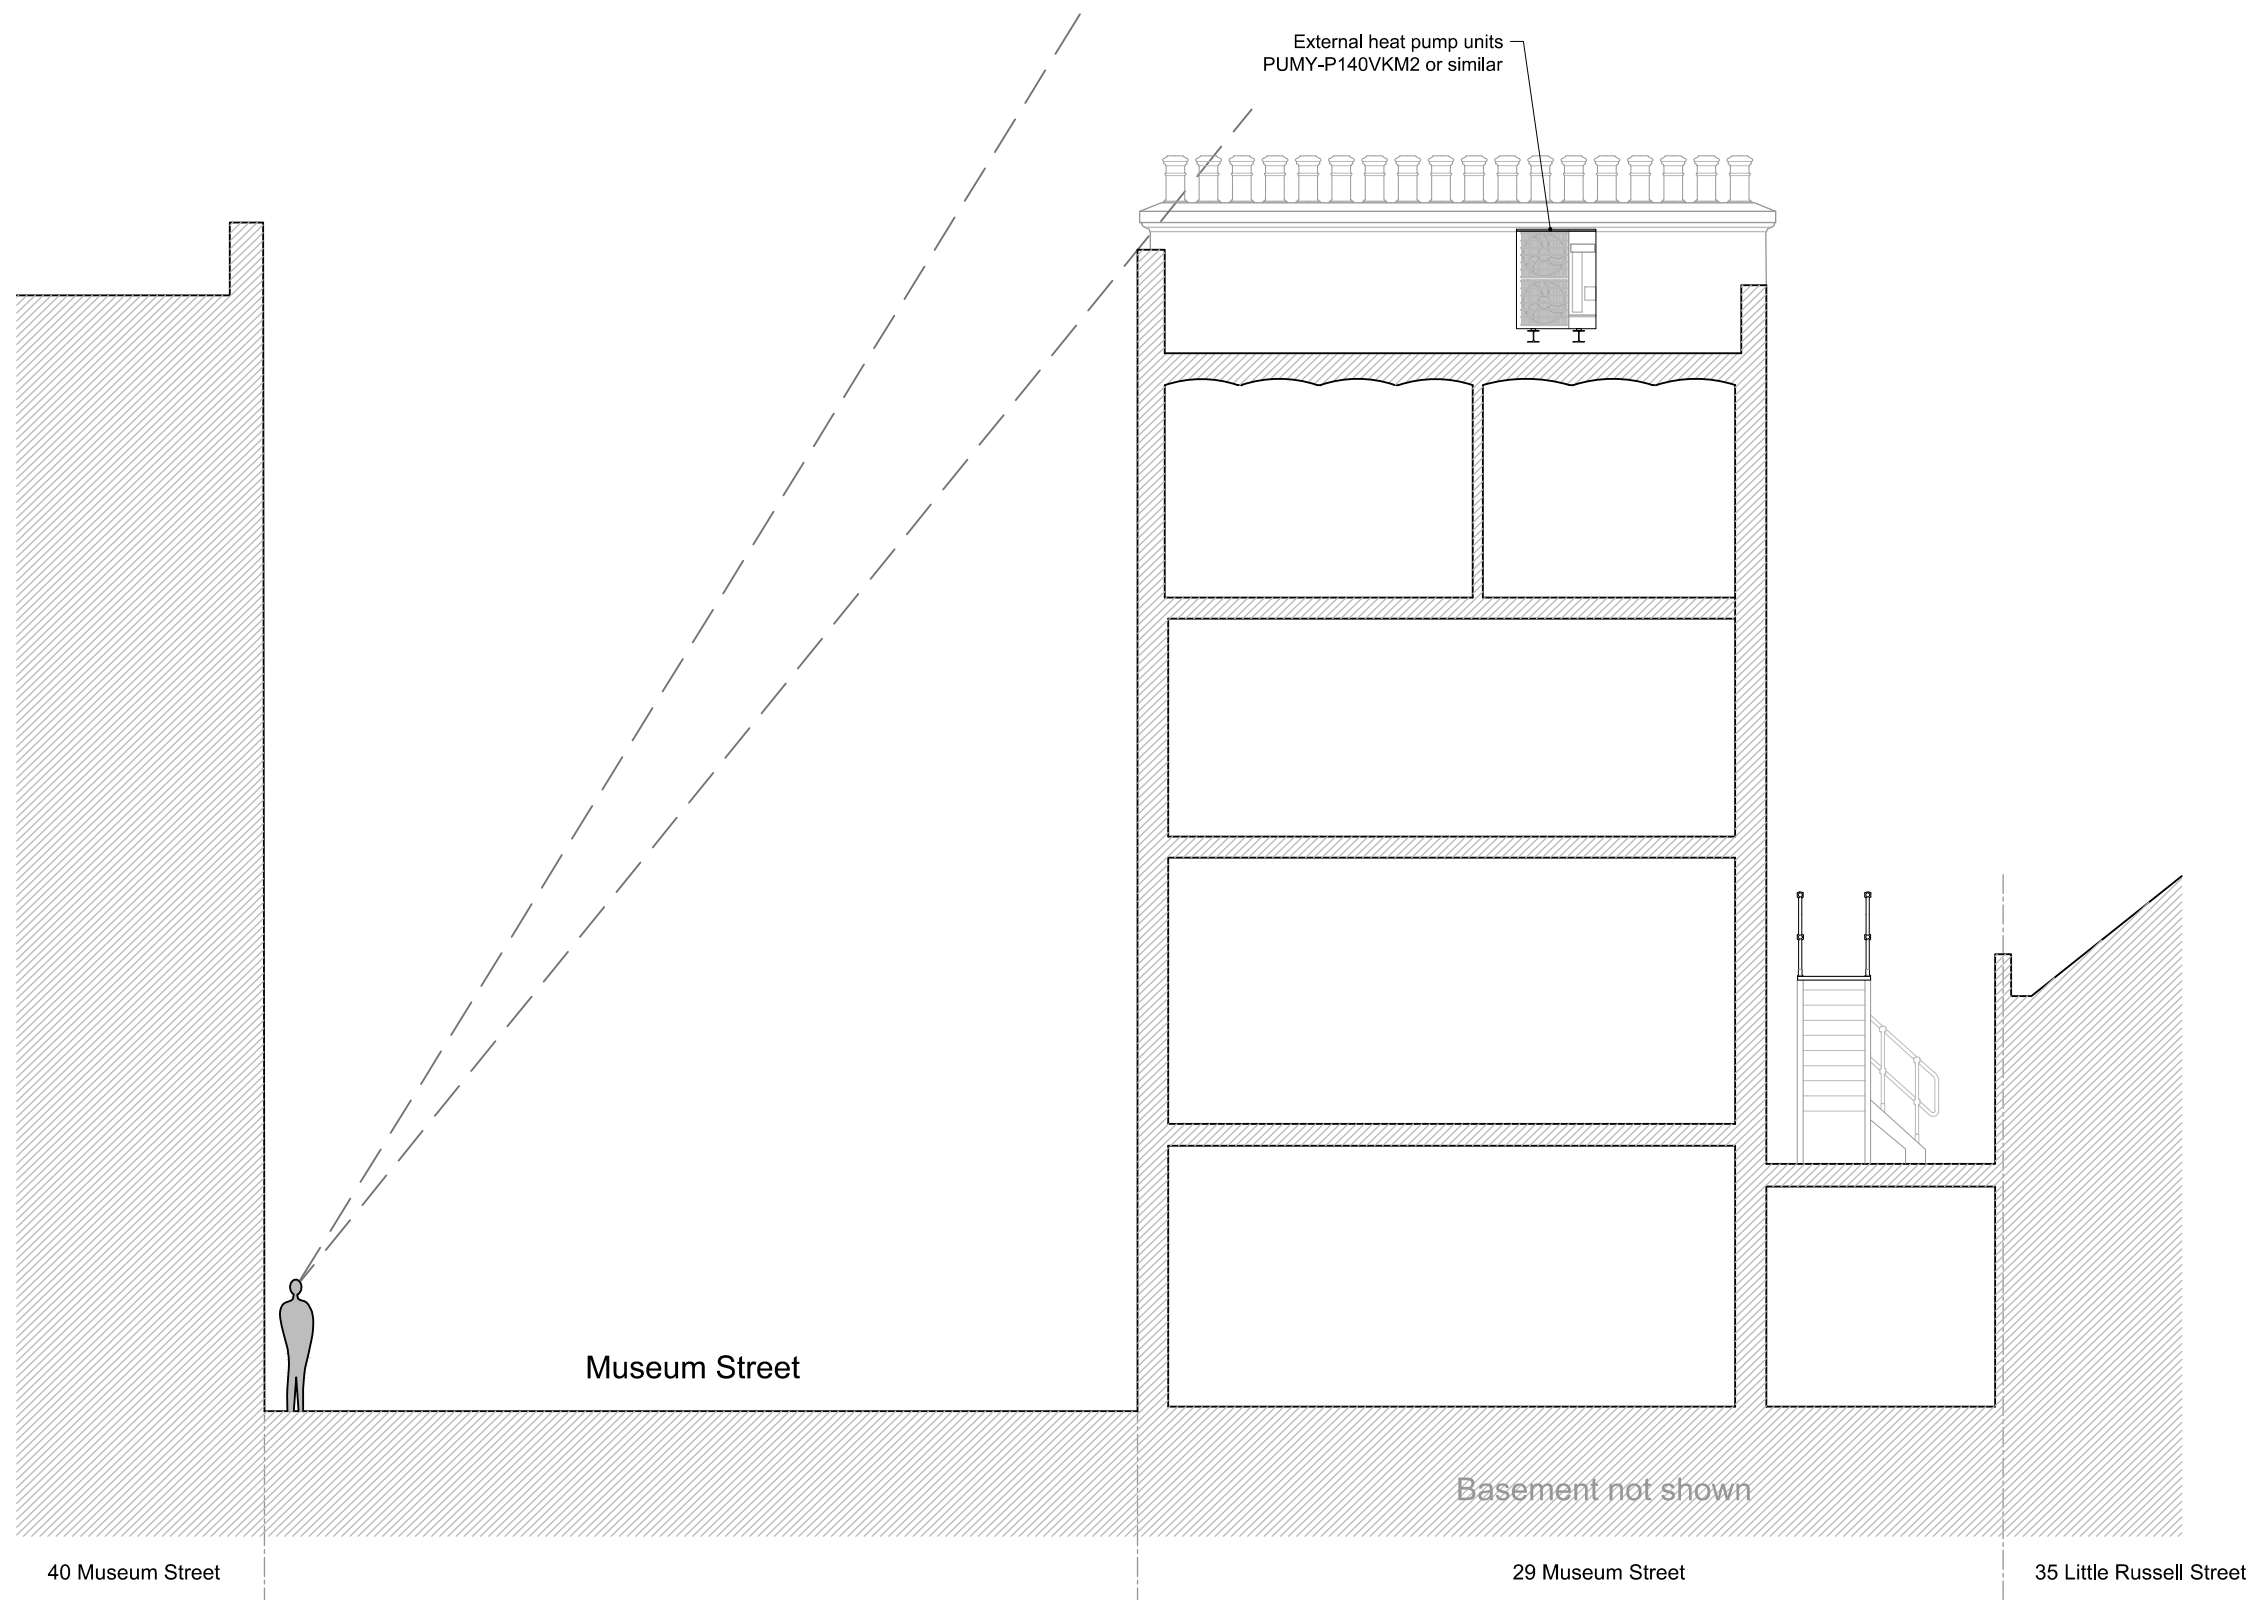

Section A



NOTES:

DO NOT SCALE FROM DRAWING.

ALL DIMENSIONS TO BE CONFIRMED ON SITE.

LOCATION PLAN @ 1:1250



DRAWING TITLE

**Section A
as Proposed**

ADDRESS

**29 Museum Street
WC1A 1LH**

PROJECT NAME

**Installation of Roof Plant
+ Internal Alterations**

DATE

Jan 2017

SCALE

1:100 @ A3

CLIENT

Alhambra Hotel Ltd


DRAWING NO.

23544-P06


Fresson&Tee
CHARTERED SURVEYORS

1 SANDWICH STREET
LONDON WC1H 9PF


Tel: (020) 7391 7100 Fax: (020) 7391 7121

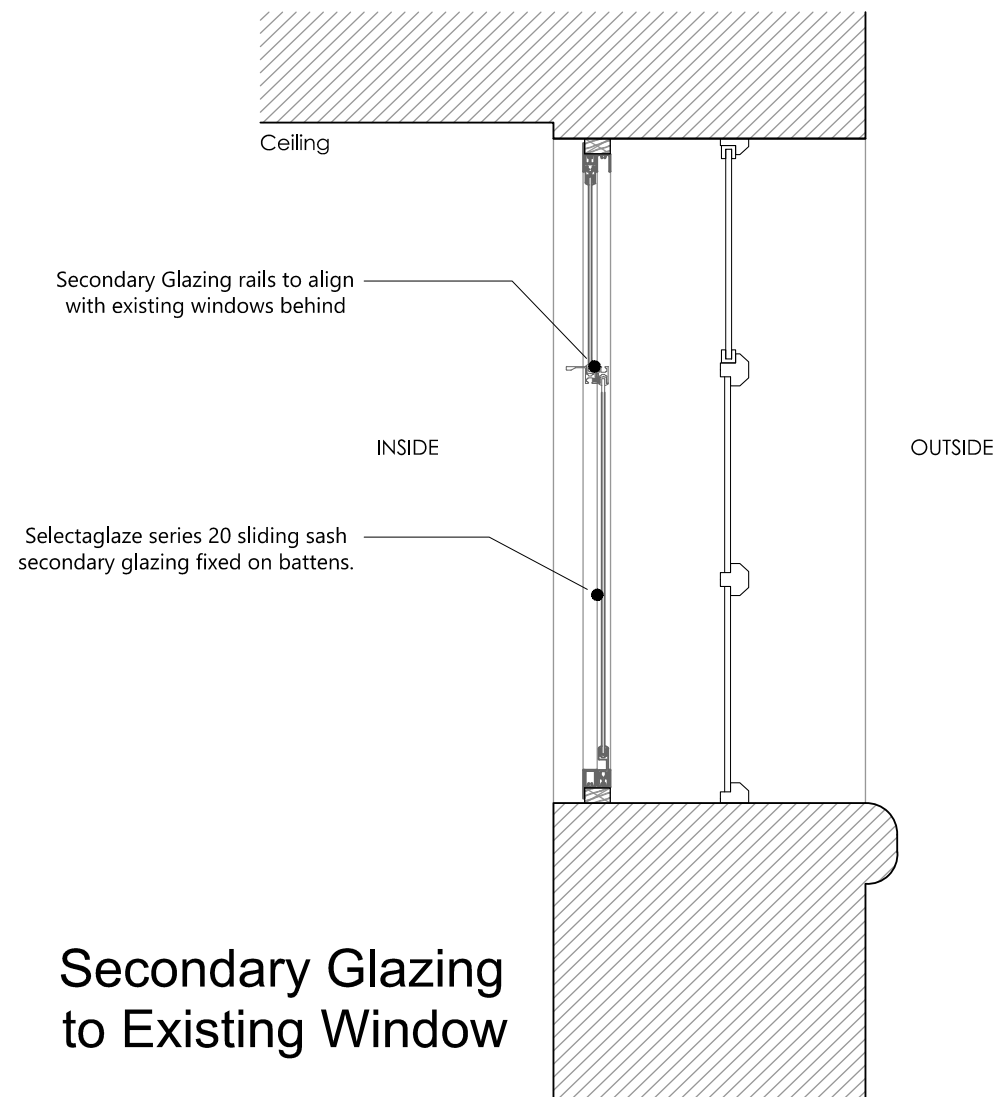

Secondary Glazing to Existing Window

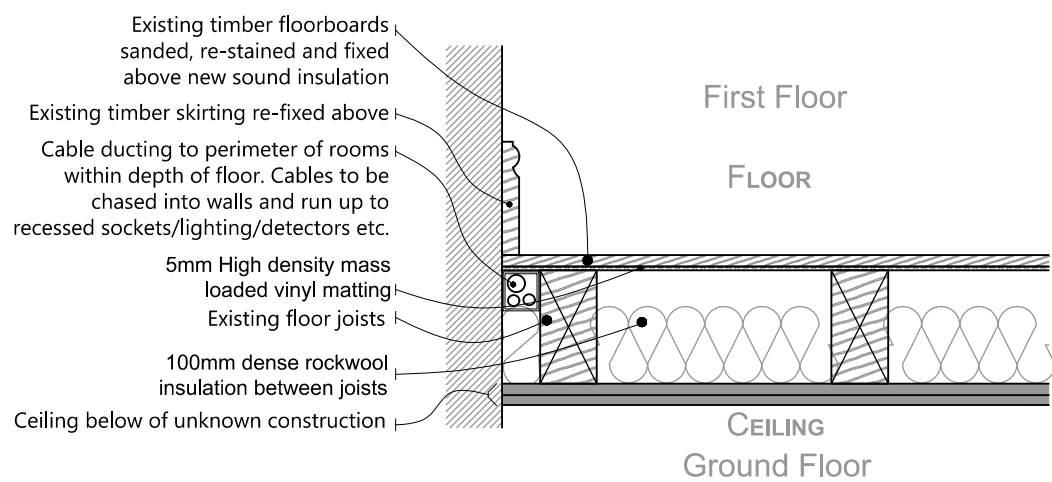

Typical Floor Detail

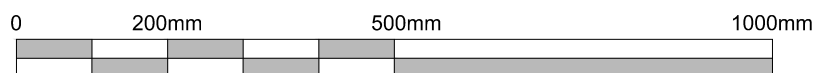

NOTES:

DO NOT SCALE FROM DRAWING.

ALL DIMENSIONS TO BE CONFIRMED ON SITE.

LOCATION PLAN @ 1:1250



DRAWING TITLE

**DETAILS
as Proposed**

ADDRESS

**29 Museum Street
WC1A 1LH**

PROJECT NAME

**Installation of Roof Plant
+ Internal Alterations**

DATE

Jan 2017

SCALE

1:10 @ A3

CLIENT

Alhambra Hotel Ltd

DRAWING NO.

23544-P07



1 SANDWICH STREET
LONDON WC1H 9PF

Tel: (020) 7391 7100 Fax: (020) 7391 7121