



1 —
2 —
3 —
4 —
5 —
6 —
7 —

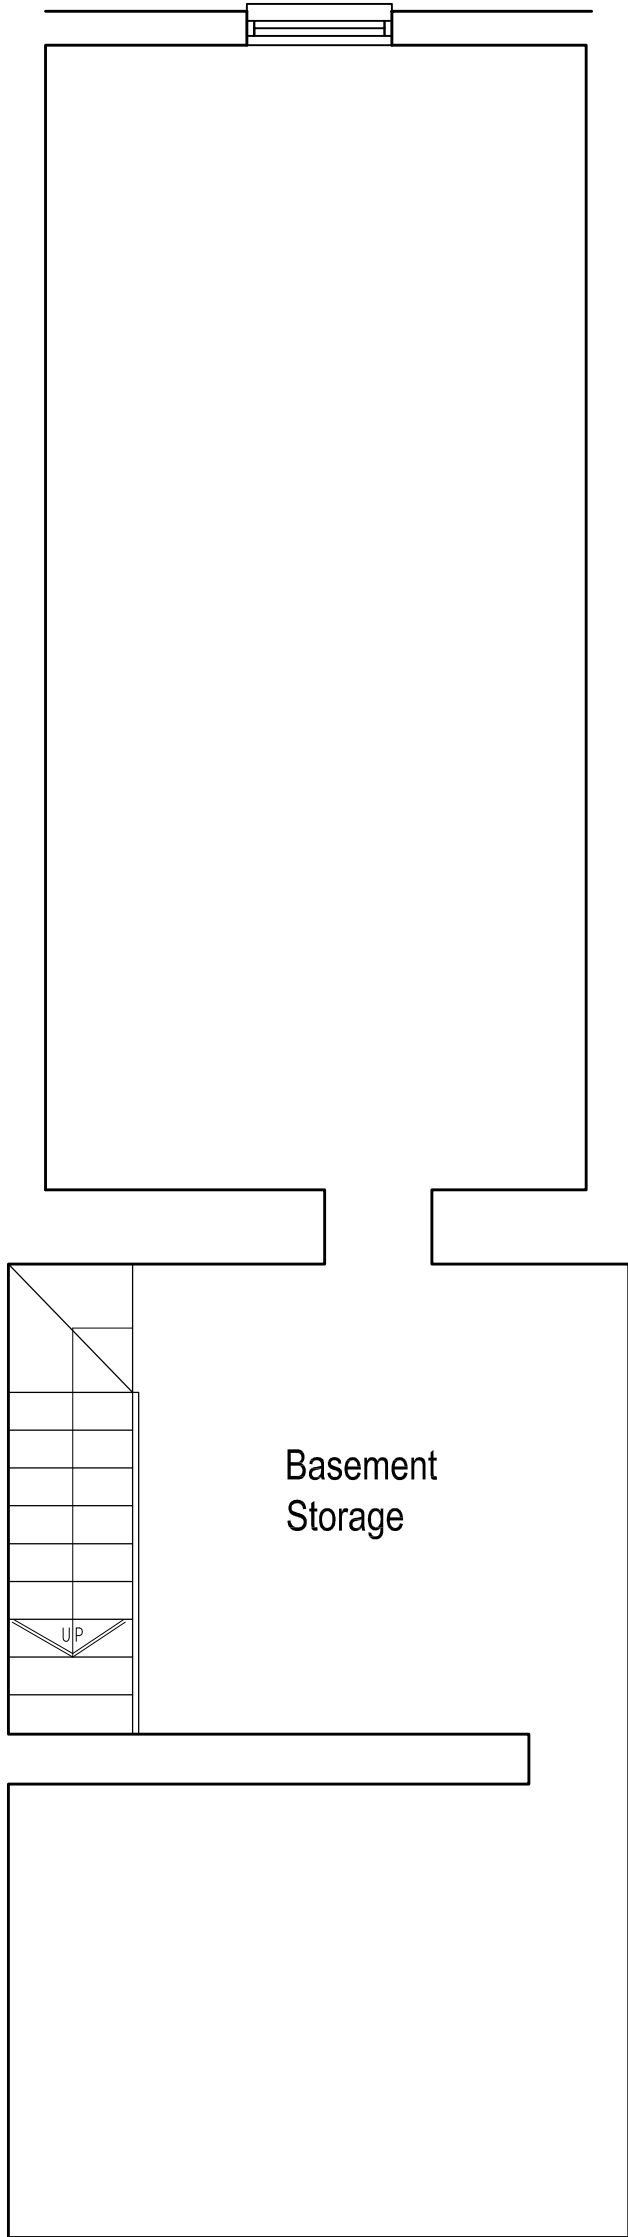


7A PROPOSED BASEMENT PLAN

SCALE 1:50

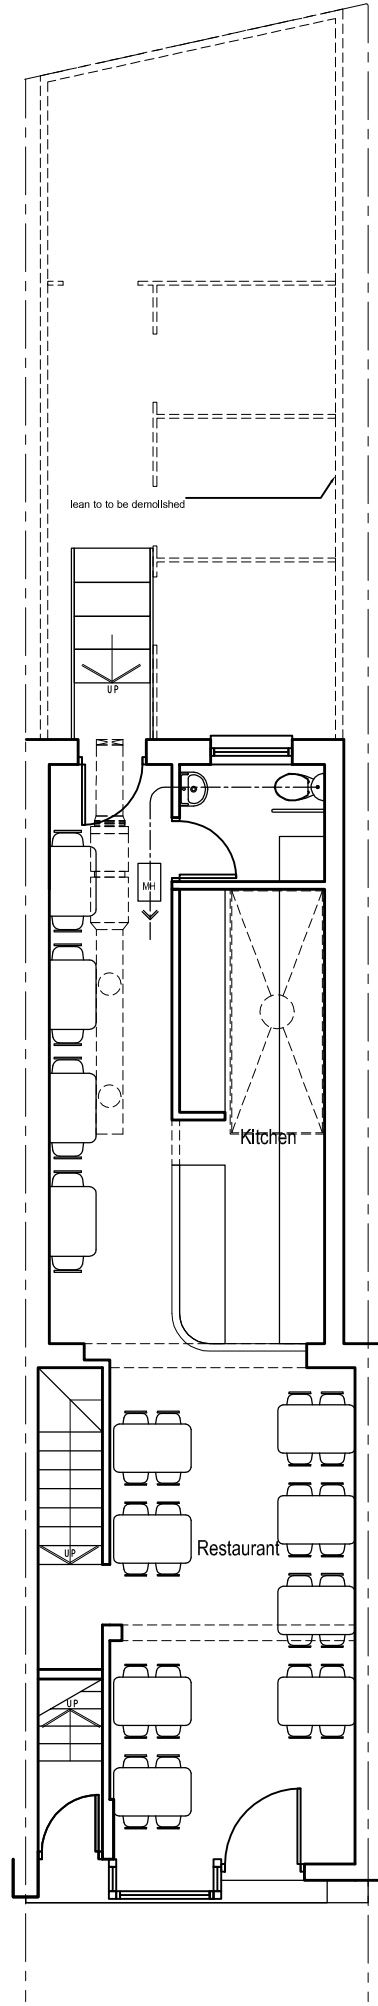

7C PROPOSED GROUND FLOOR PLAN

SCALE 1:50

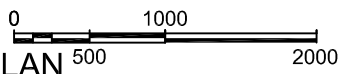

KOUPPARIS ASSOCIATES 0207 2676909/6874	Client Muzahid Miah	Drawing Title Proposed Basement and Ground Floor Plan	Project Number 16/0183	Drawing Number
	Project Title Shop Unit 121 Kentish Town Road, London NW1 8PB	Rev Date	Scale 1:50 (A3)	Sheet No. 16-183-04
		Description	Date 30/12/16	Rev. -
		Rev By	Revised	
		Ckd By	Status	