


**EXISTING FLOOR PLAN AND ELEVATIONS**  
SCALE 1:100

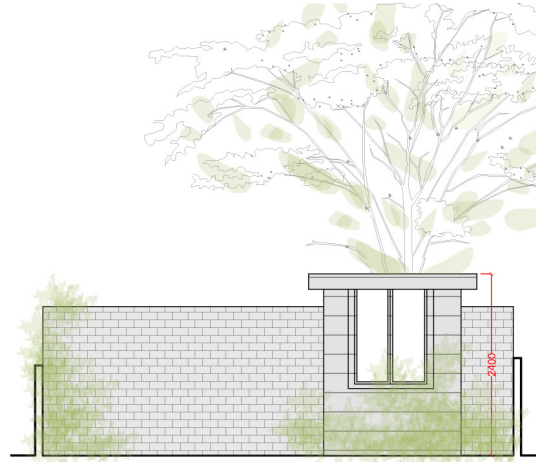


**SOUTH ELEVATION SCALE 1:100**



**EAST ELEVATION SCALE 1:100**



**NORTH ELEVATION SCALE 1:100**

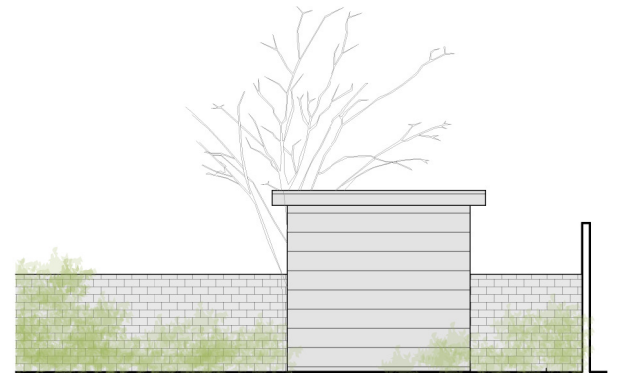

**WEST ELEVATION SCALE 1:100**

<b>DRAWING</b> EXISTING FLOOR PLAN AND ELEVATIONS  <b>STATUS</b> PLANNING	<b>NOTES</b>	<b>DRAWN BY</b> ZK	<b>CHECKED BY</b>	<b>SCALE</b> 1/100 @ A4	<b>DATE</b> 31.01.2017
		<b>DRAWING NUMBER</b> 1705.PL.02			<b>REVISION</b>

<b>PROJECT</b> SALLY LEWIS	<b>SITE ADDRESS</b> 66A CAVERSHAM ROAD LONDON NW5 2DS
<b>STAGE</b> PLANNING	

**ecospace**  
architecture, naturally

3 ILIFFE YARD  
LONDON SE17 3QA  
T: 020 7703 4004  
F: 020 7708 4750  
E: info@ecospacestudios.com