





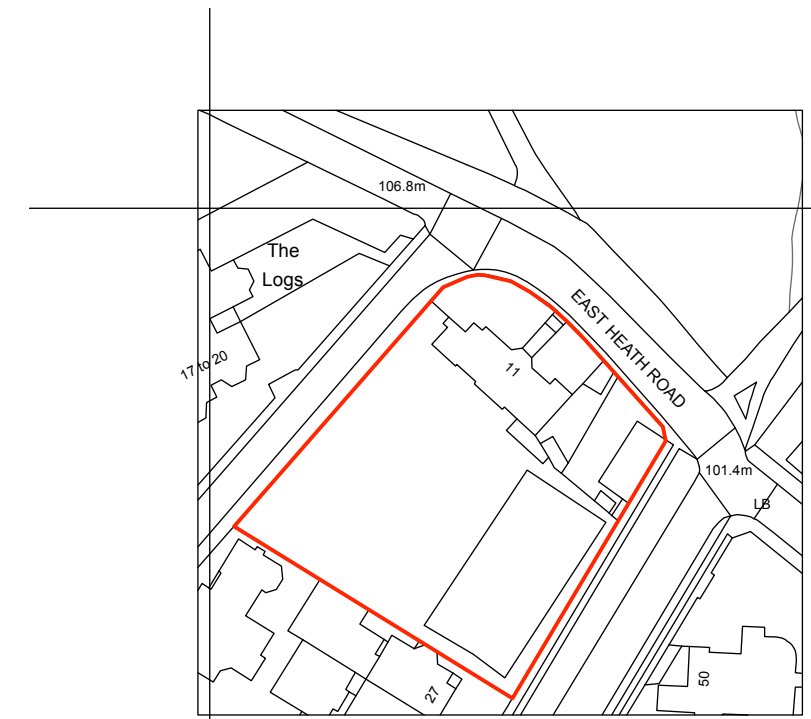



1:500 BLOCK PLAN

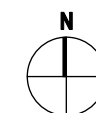



1:1250 SITE PLAN

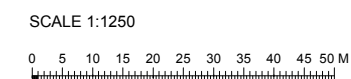

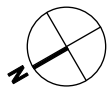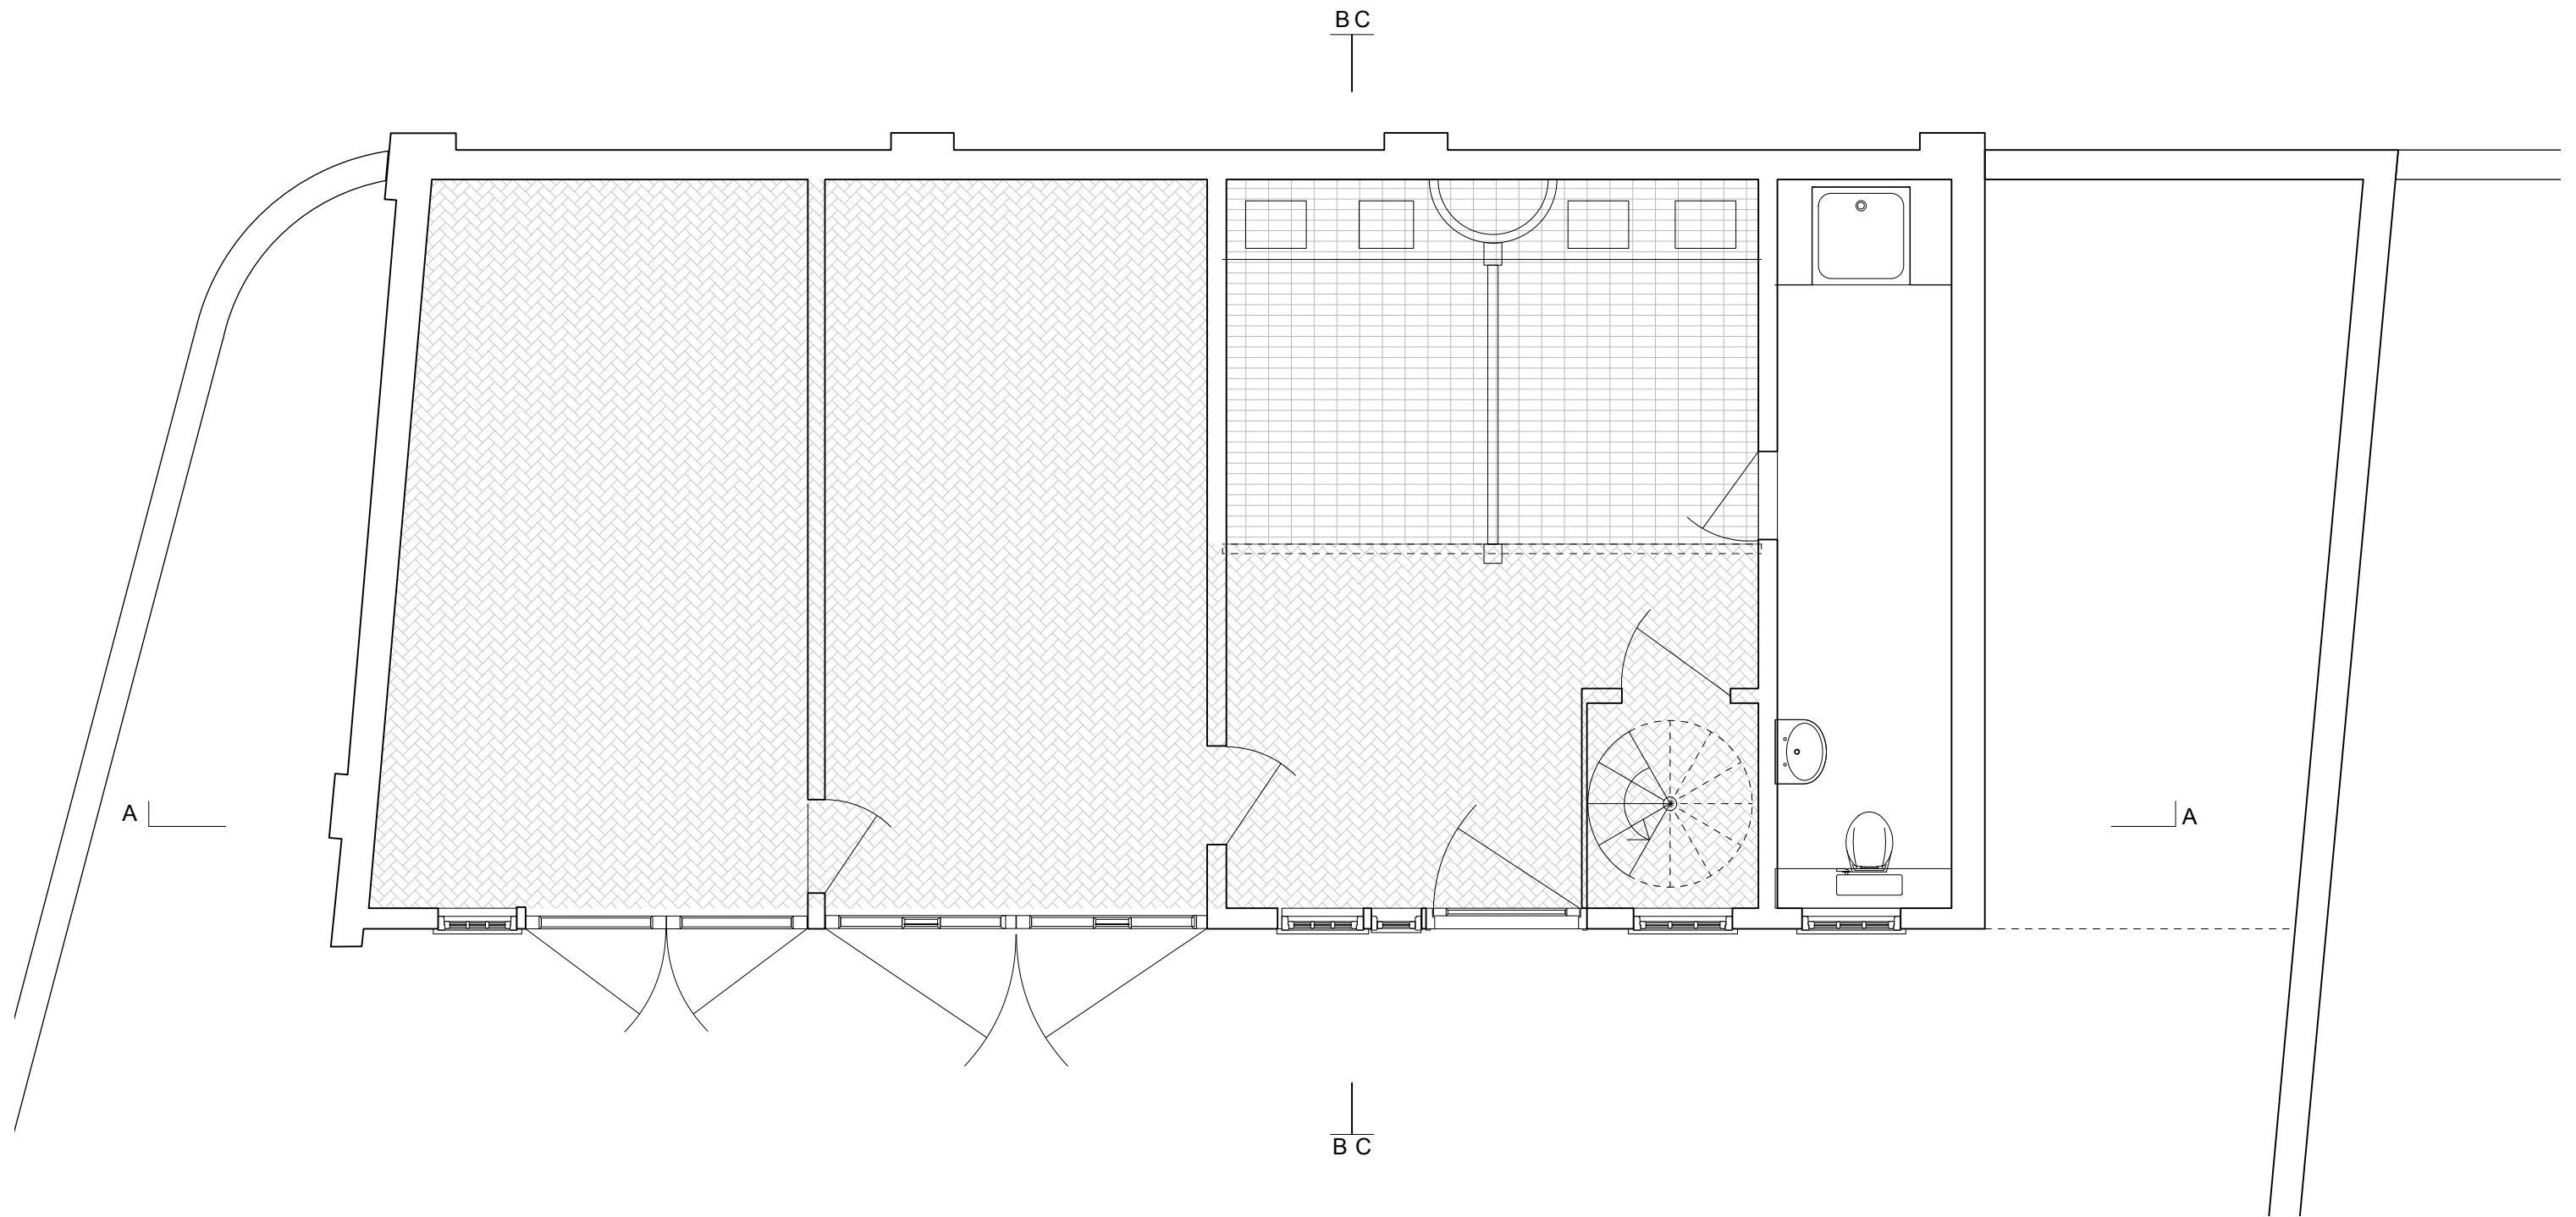

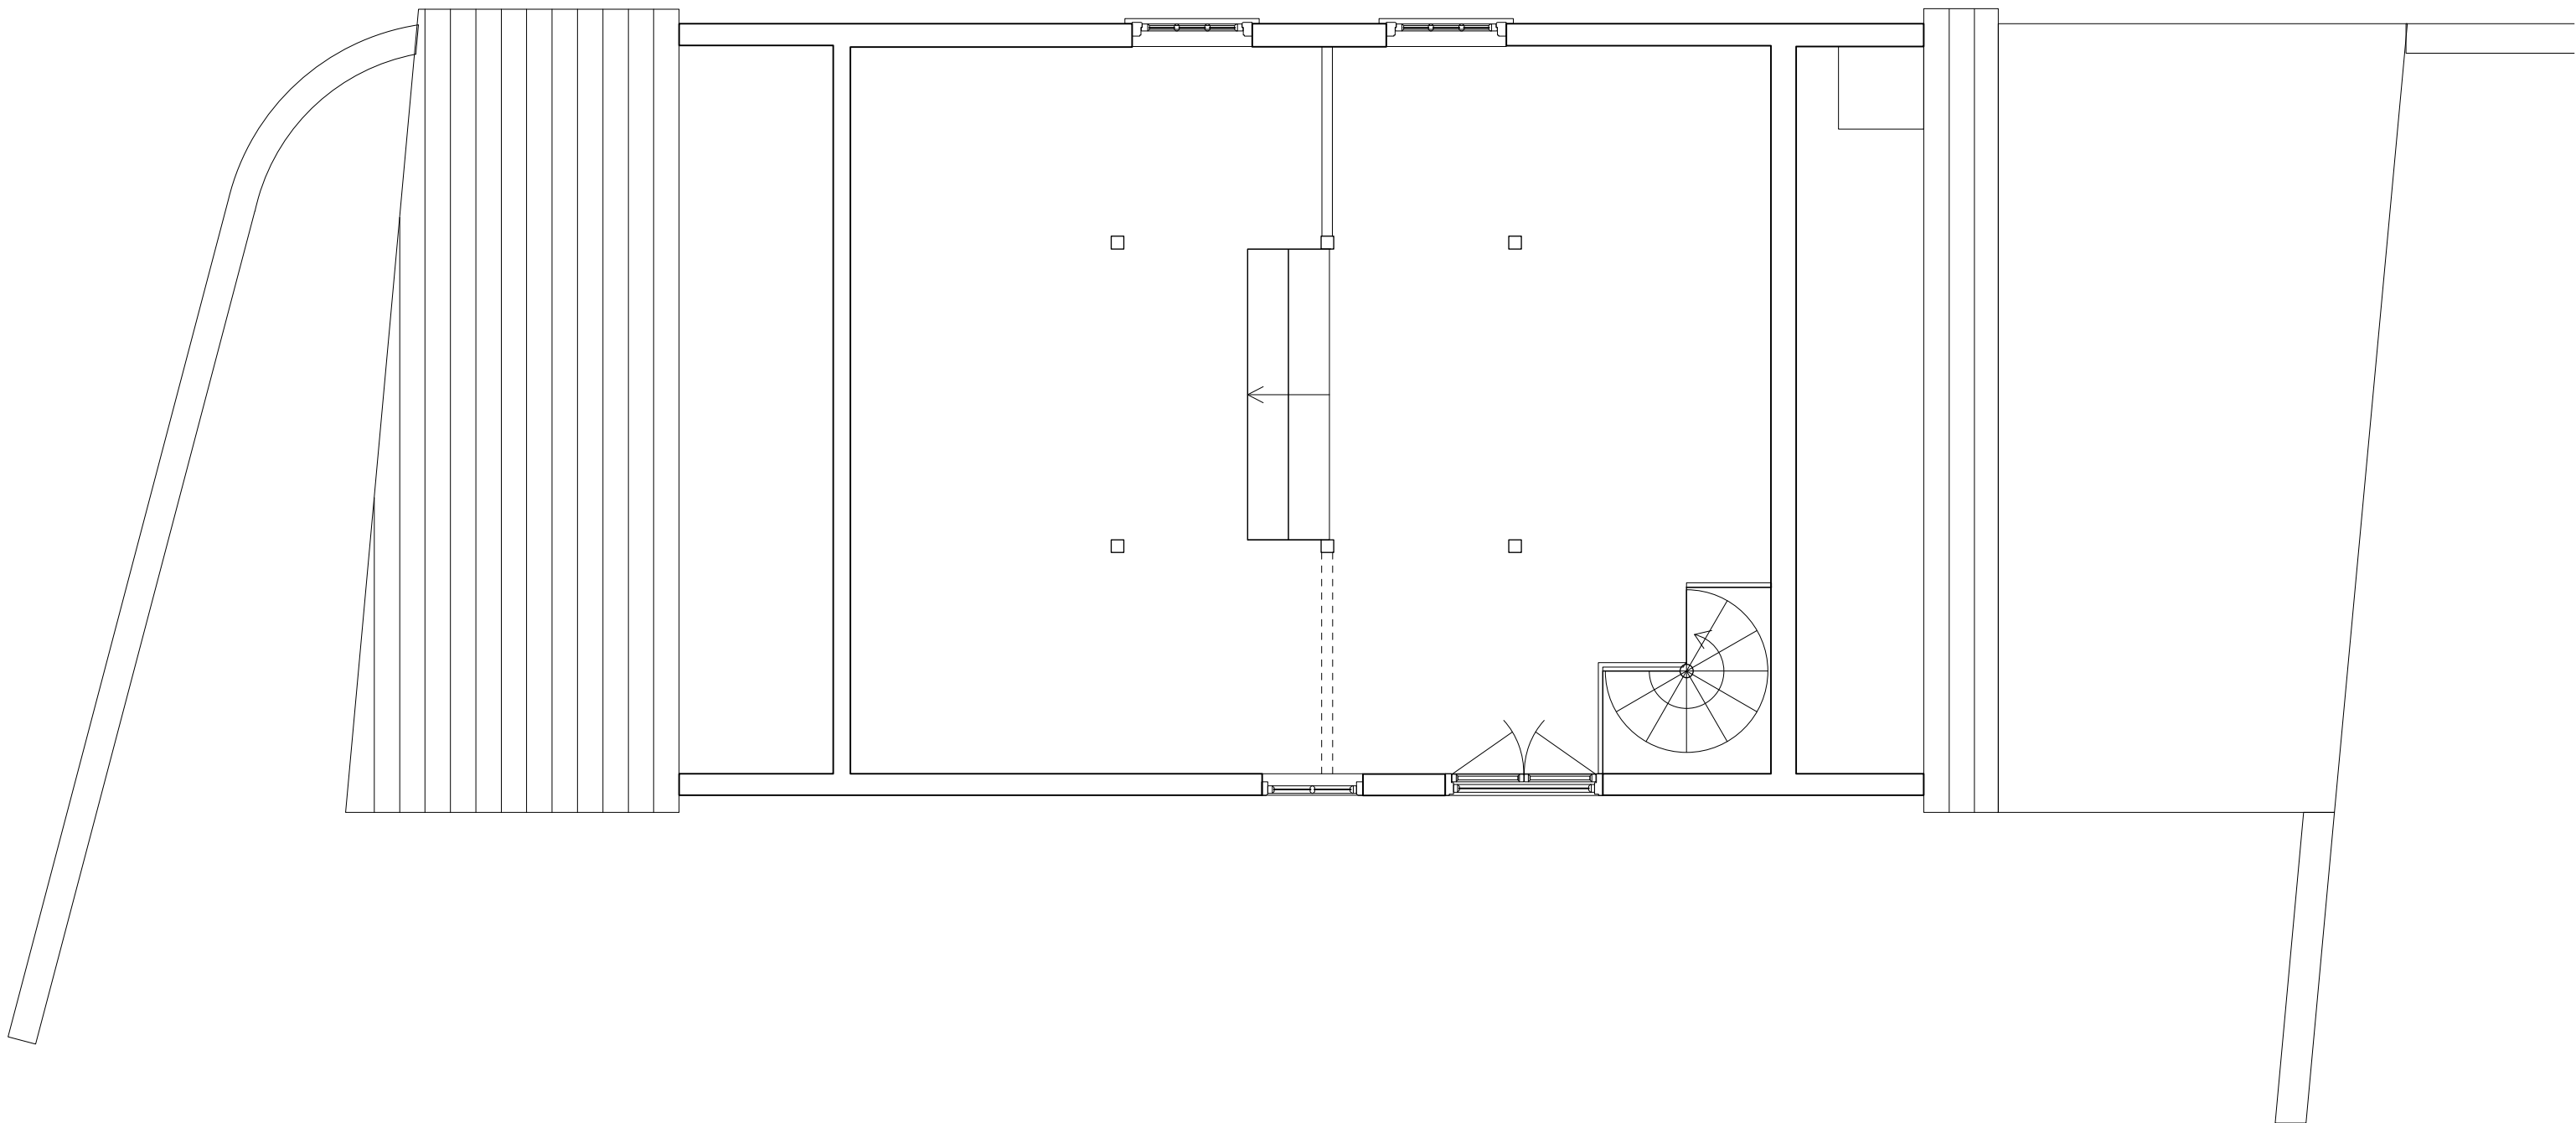

SCALE 1:50

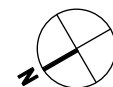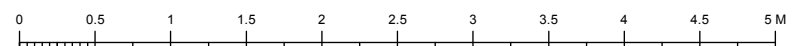

PLANNING

Foley Stables House, East Heath Road, NW3 1DA

First Floor Plan


Existing Layouts

Scale 1/50 @ A3



February 2017

1701/ **102** Rev -

Andrea Miorin Architecture & Design

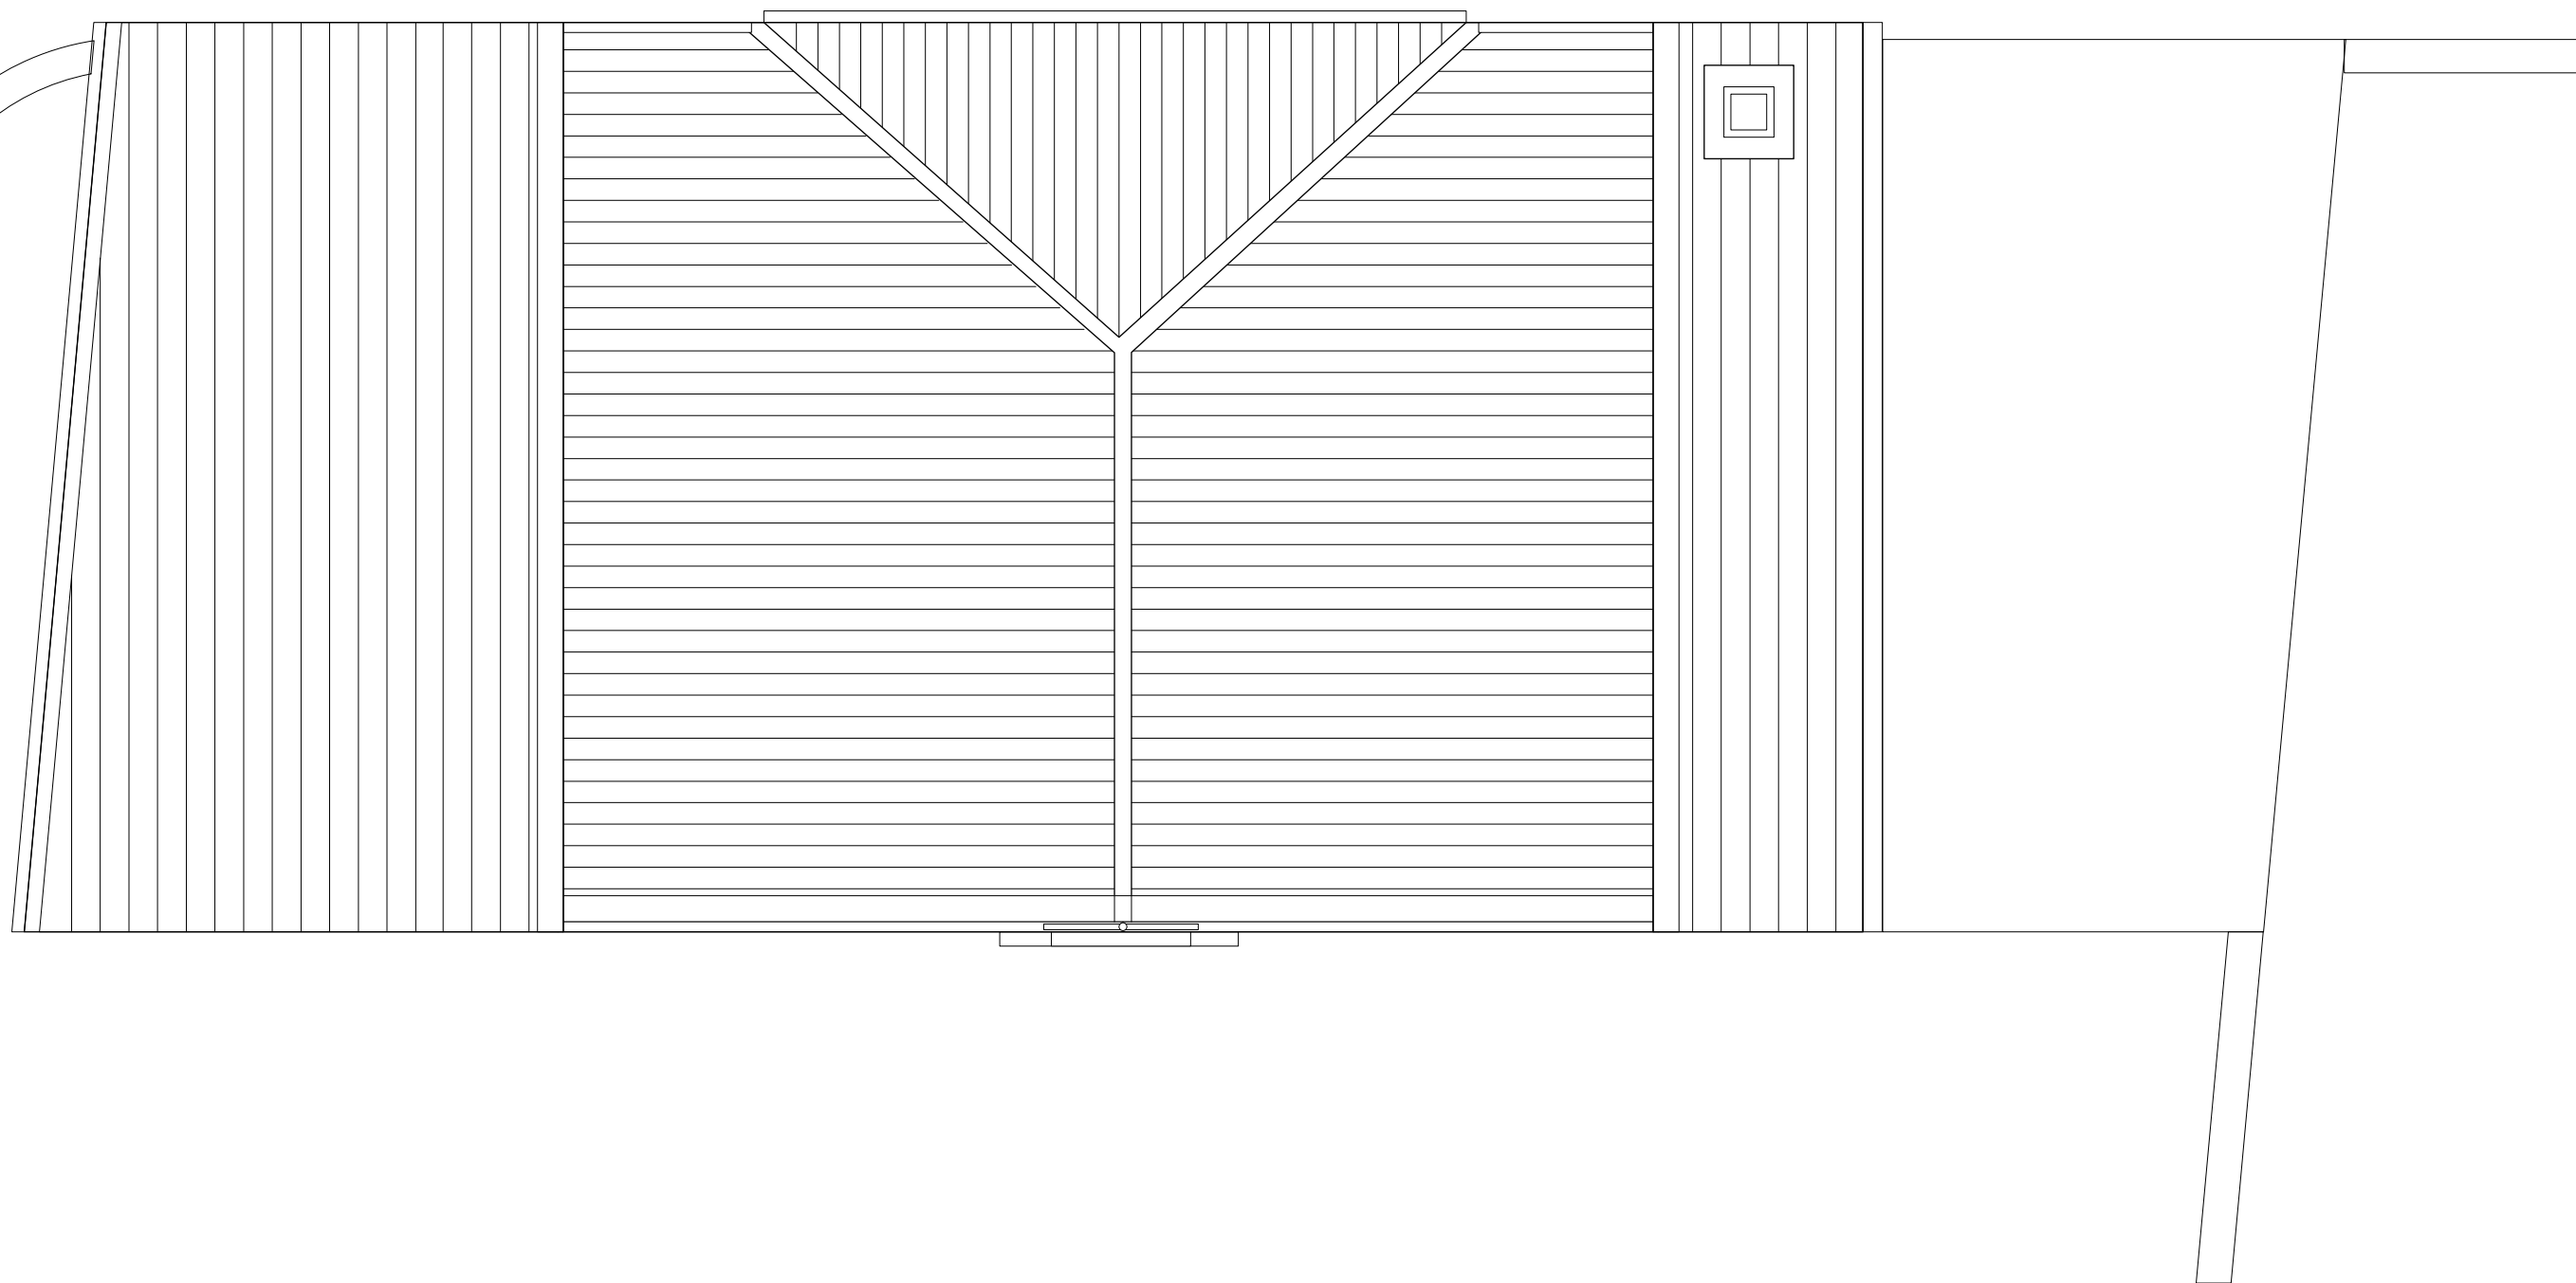

SCALE 1:50

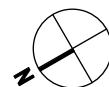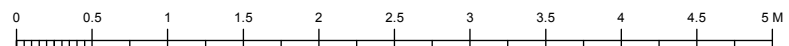

PLANNING

Foley Stables House, East Heath Road, NW3 1DA


Roof Plan
Existing Layouts

Scale 1/50 @ A3

February 2017


1701/ **103** Rev -

Andrea Miorin Architecture & Design

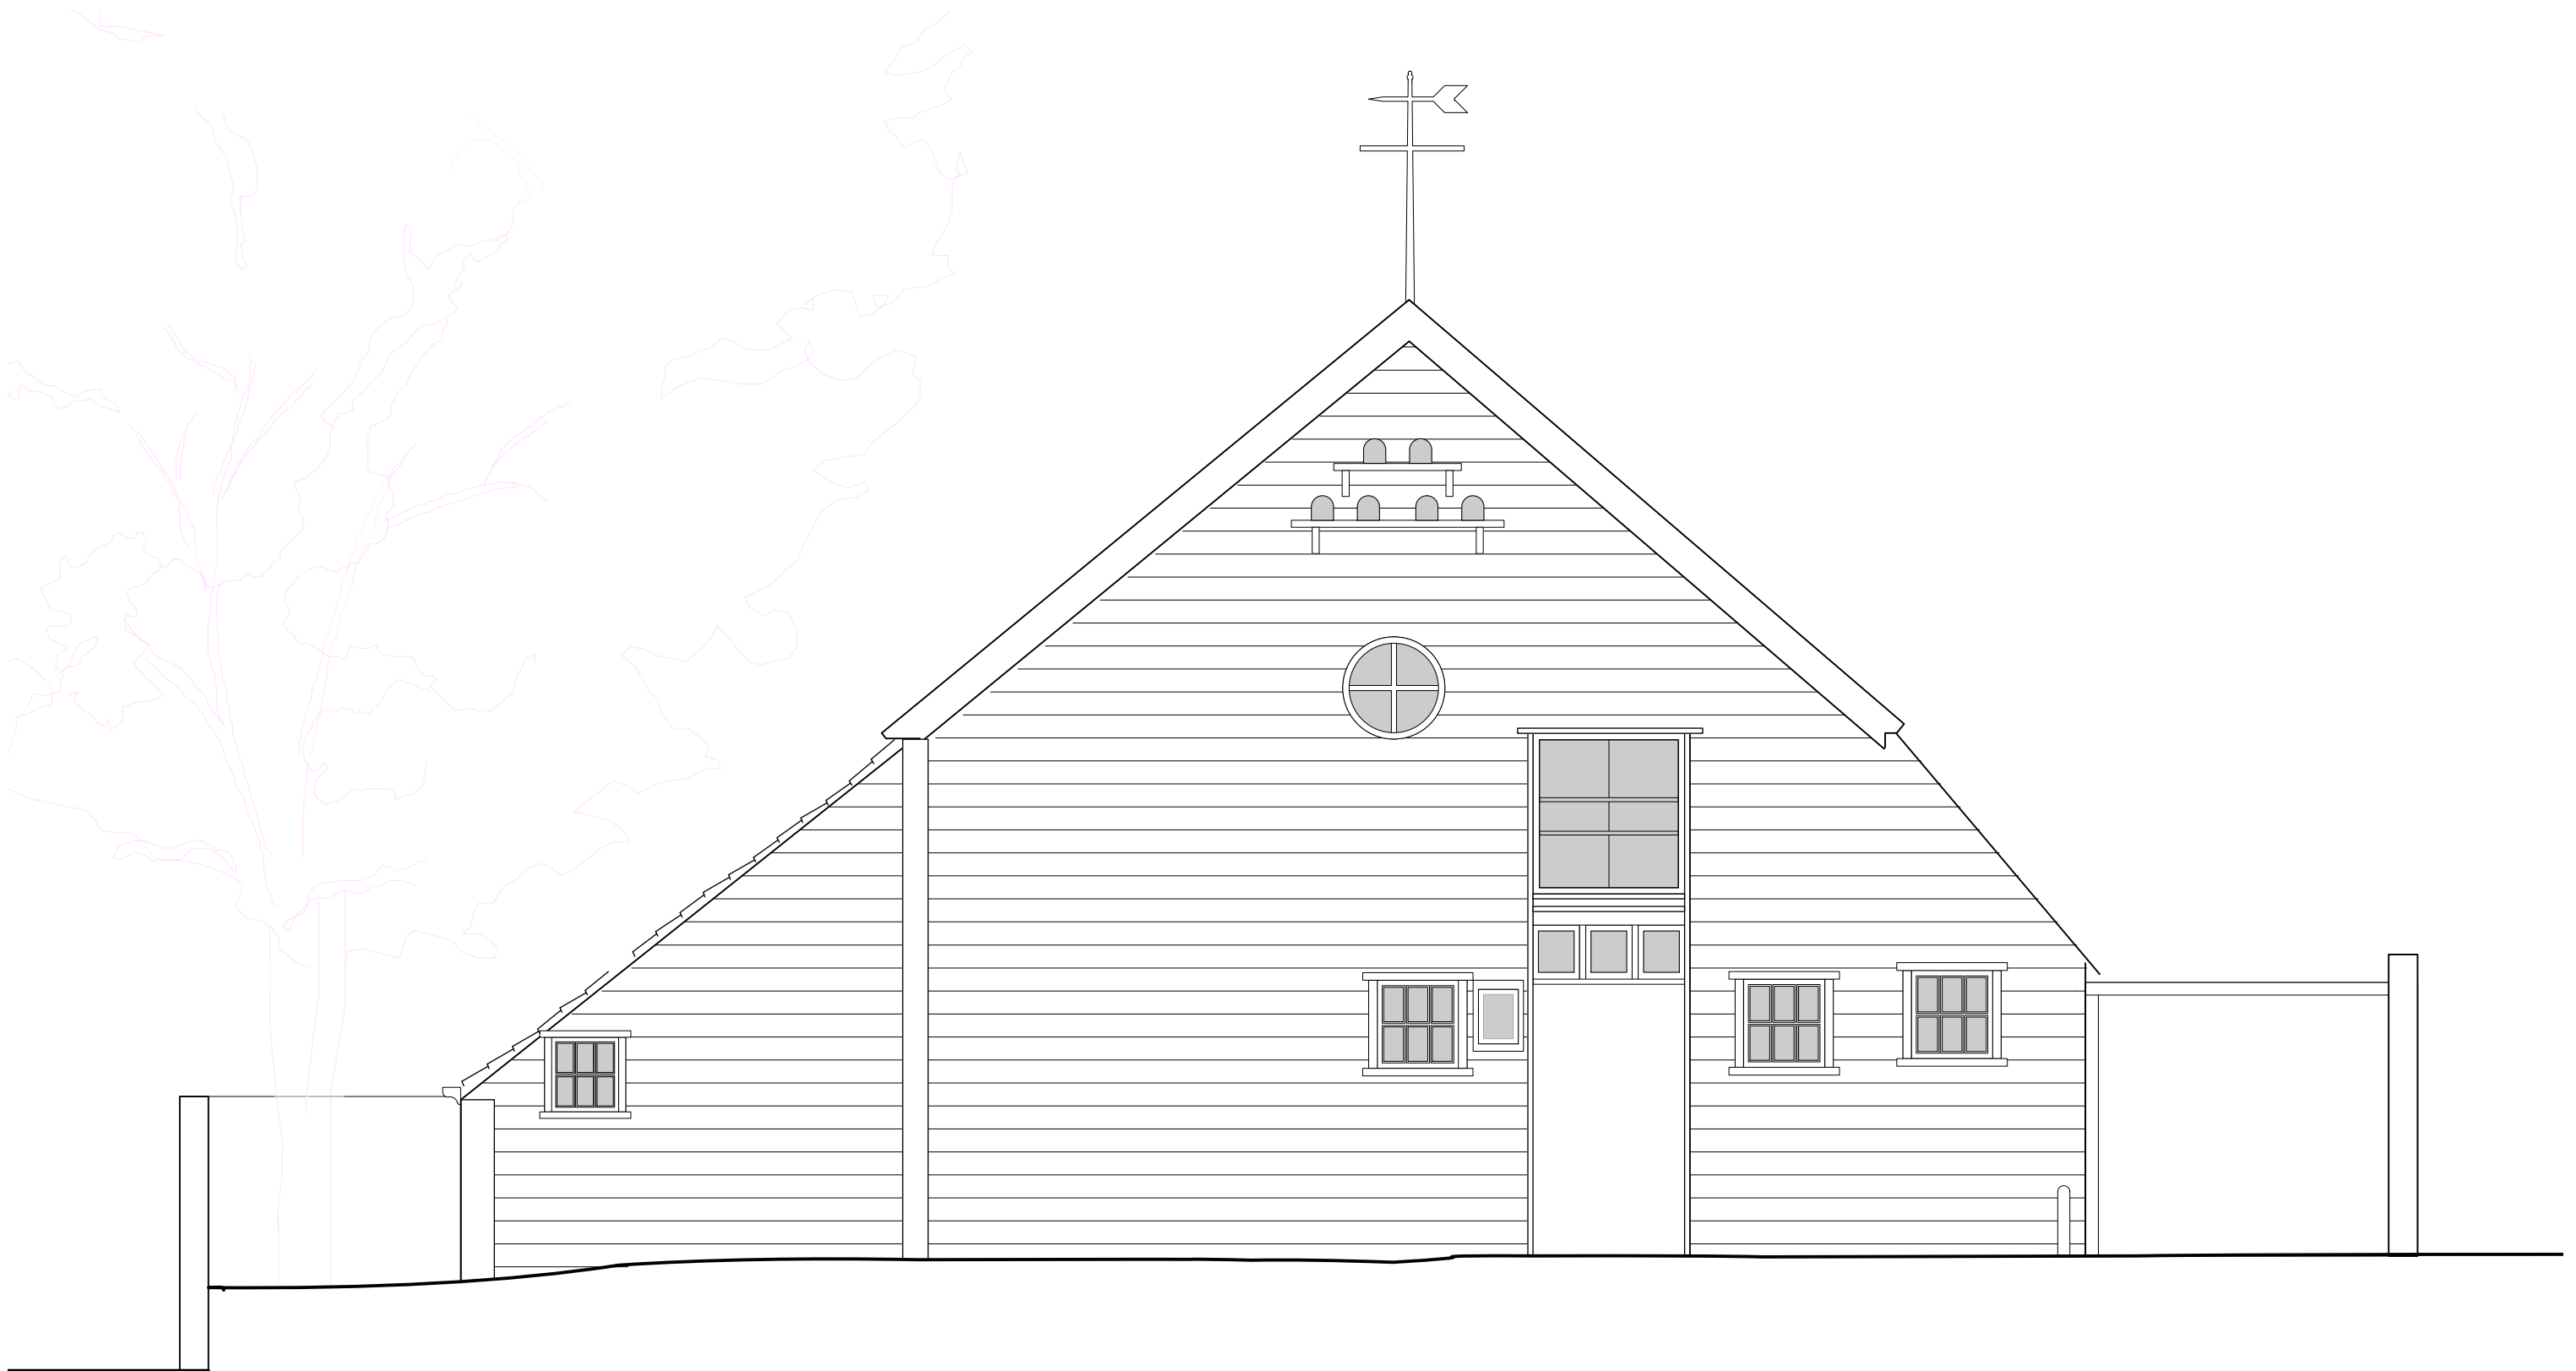


SCALE 1:50
0 0.5 1 1.5 2 2.5 3 3.5 4 4.5 5 M



PLANNING
Foley Stables House, East Heath Road, NW3 1DA
Front Elevation
Existing North-West Elevation
Scale 1/50 @ A3
February 2017 1701/ **110** Rev -
Andrea Miorin Architecture & Design

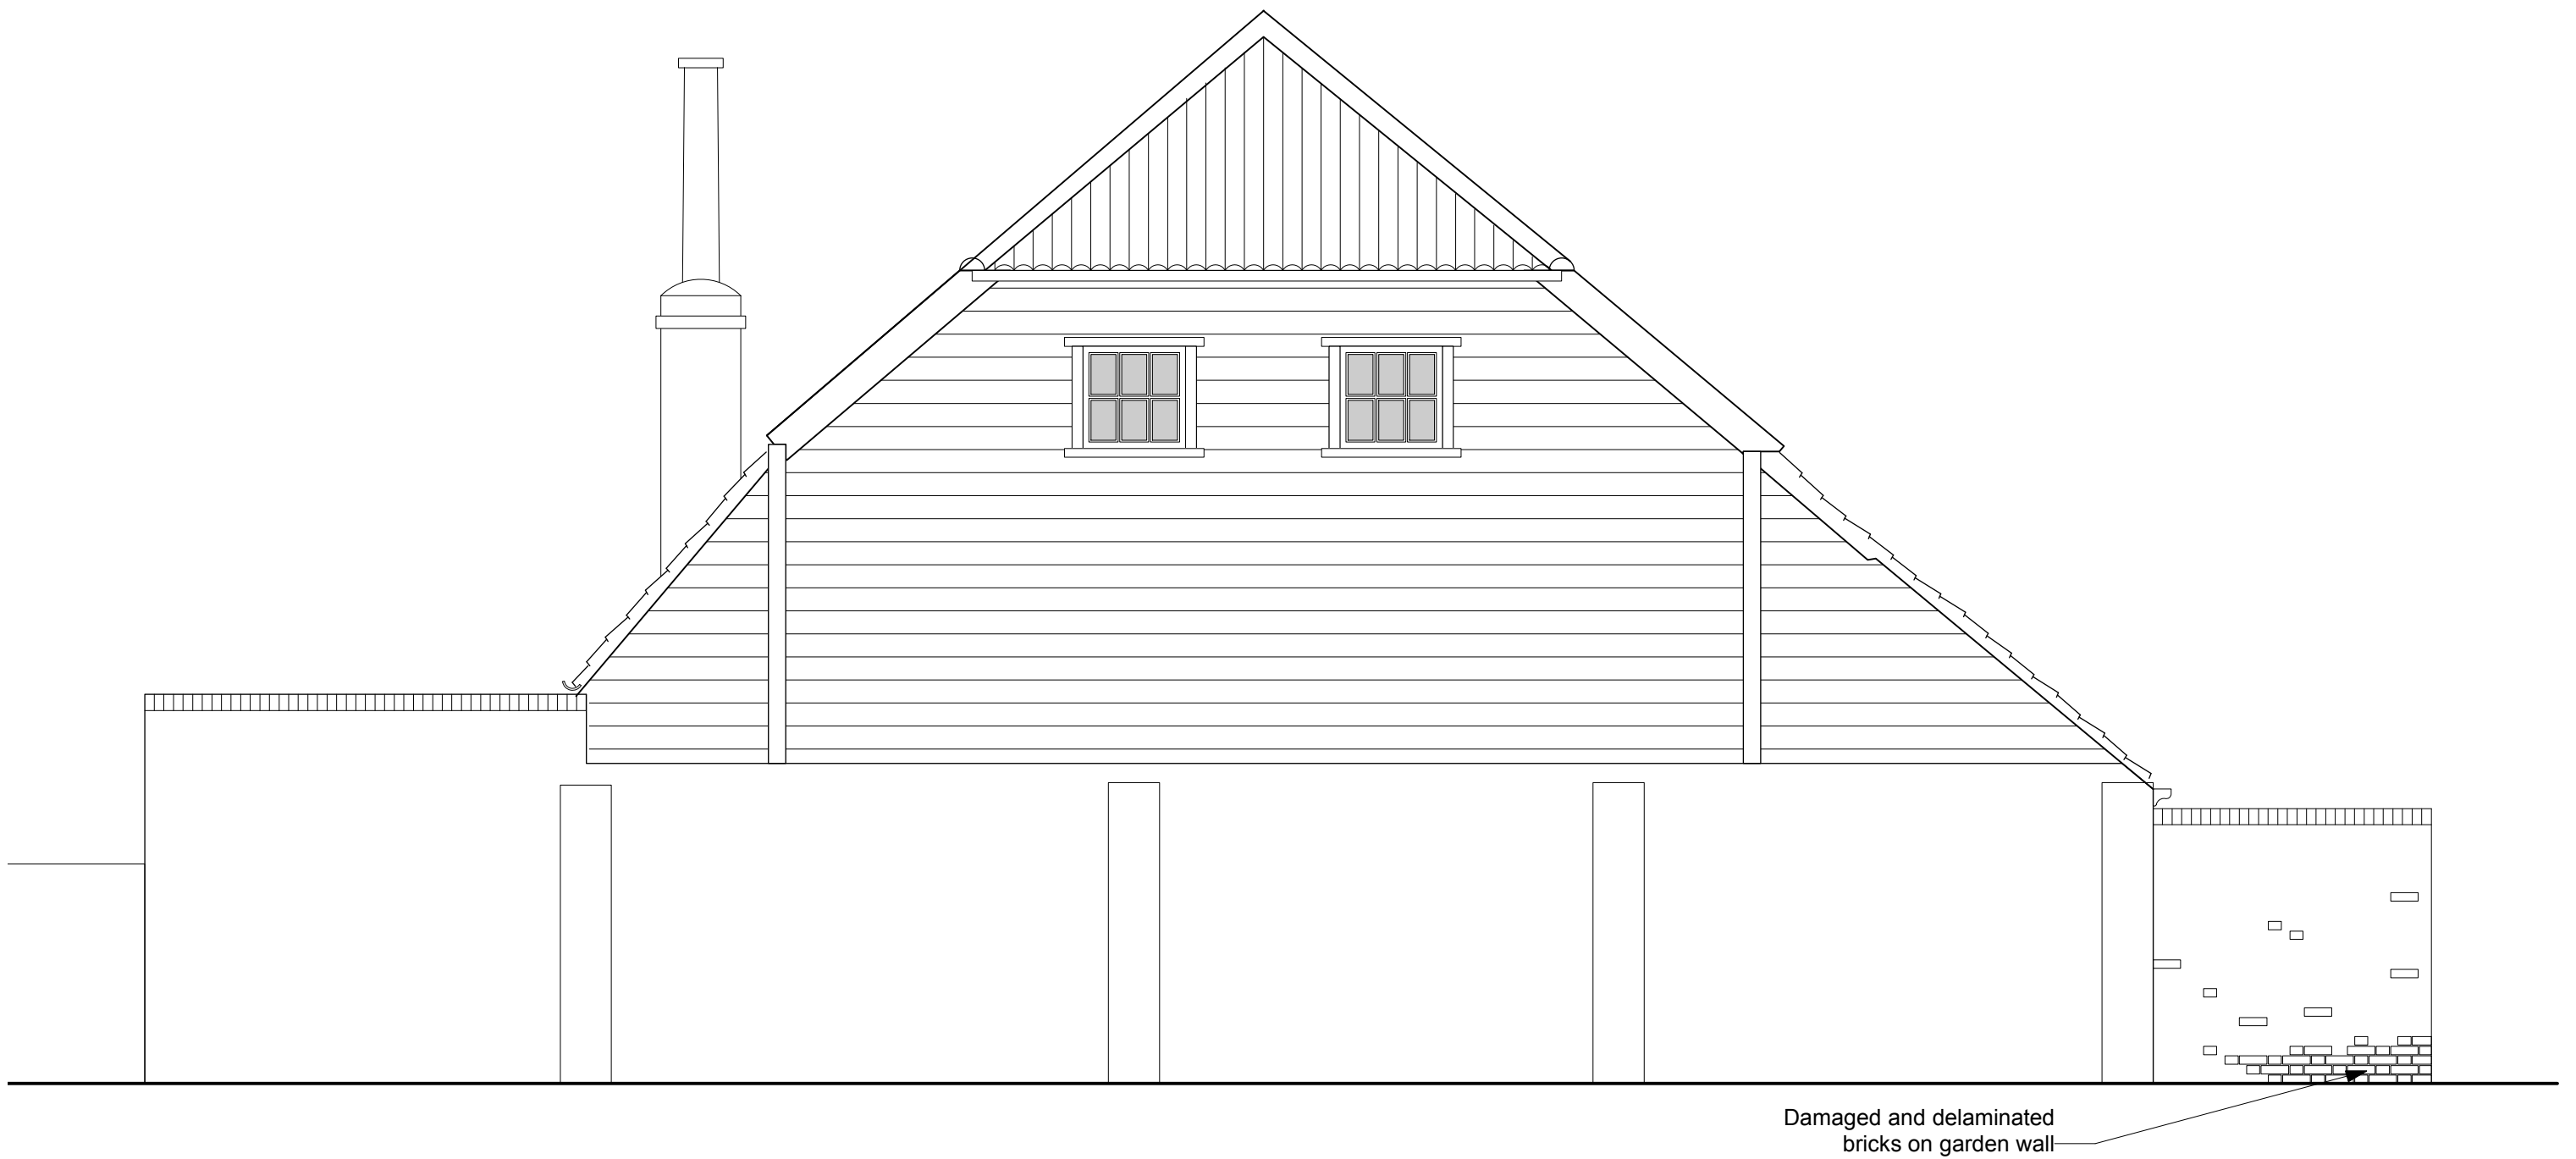



SCALE 1:50
0 0.5 1 1.5 2 2.5 3 3.5 4 4.5 5 M

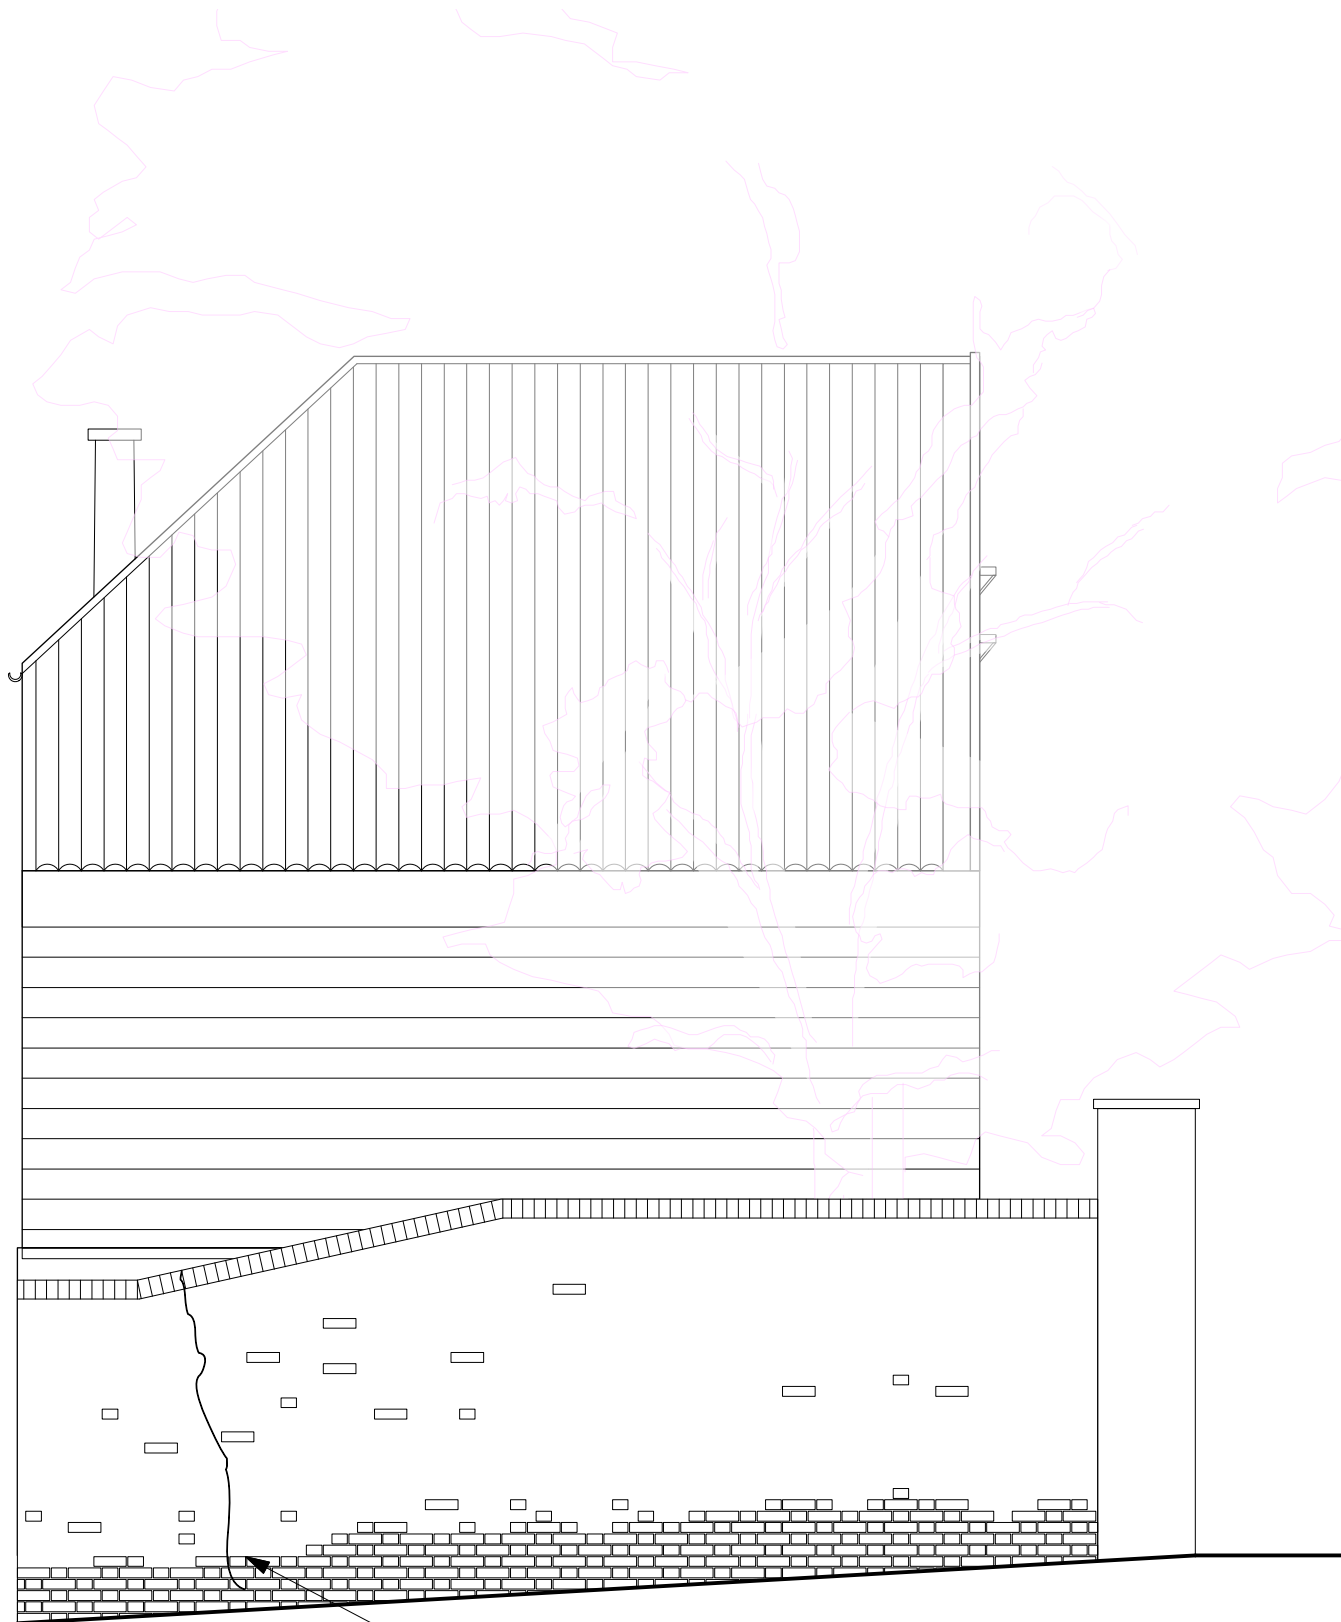

Damaged and delaminated bricks and crack in garden wall

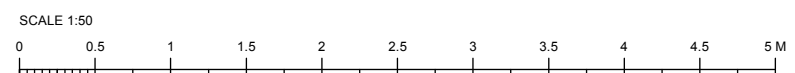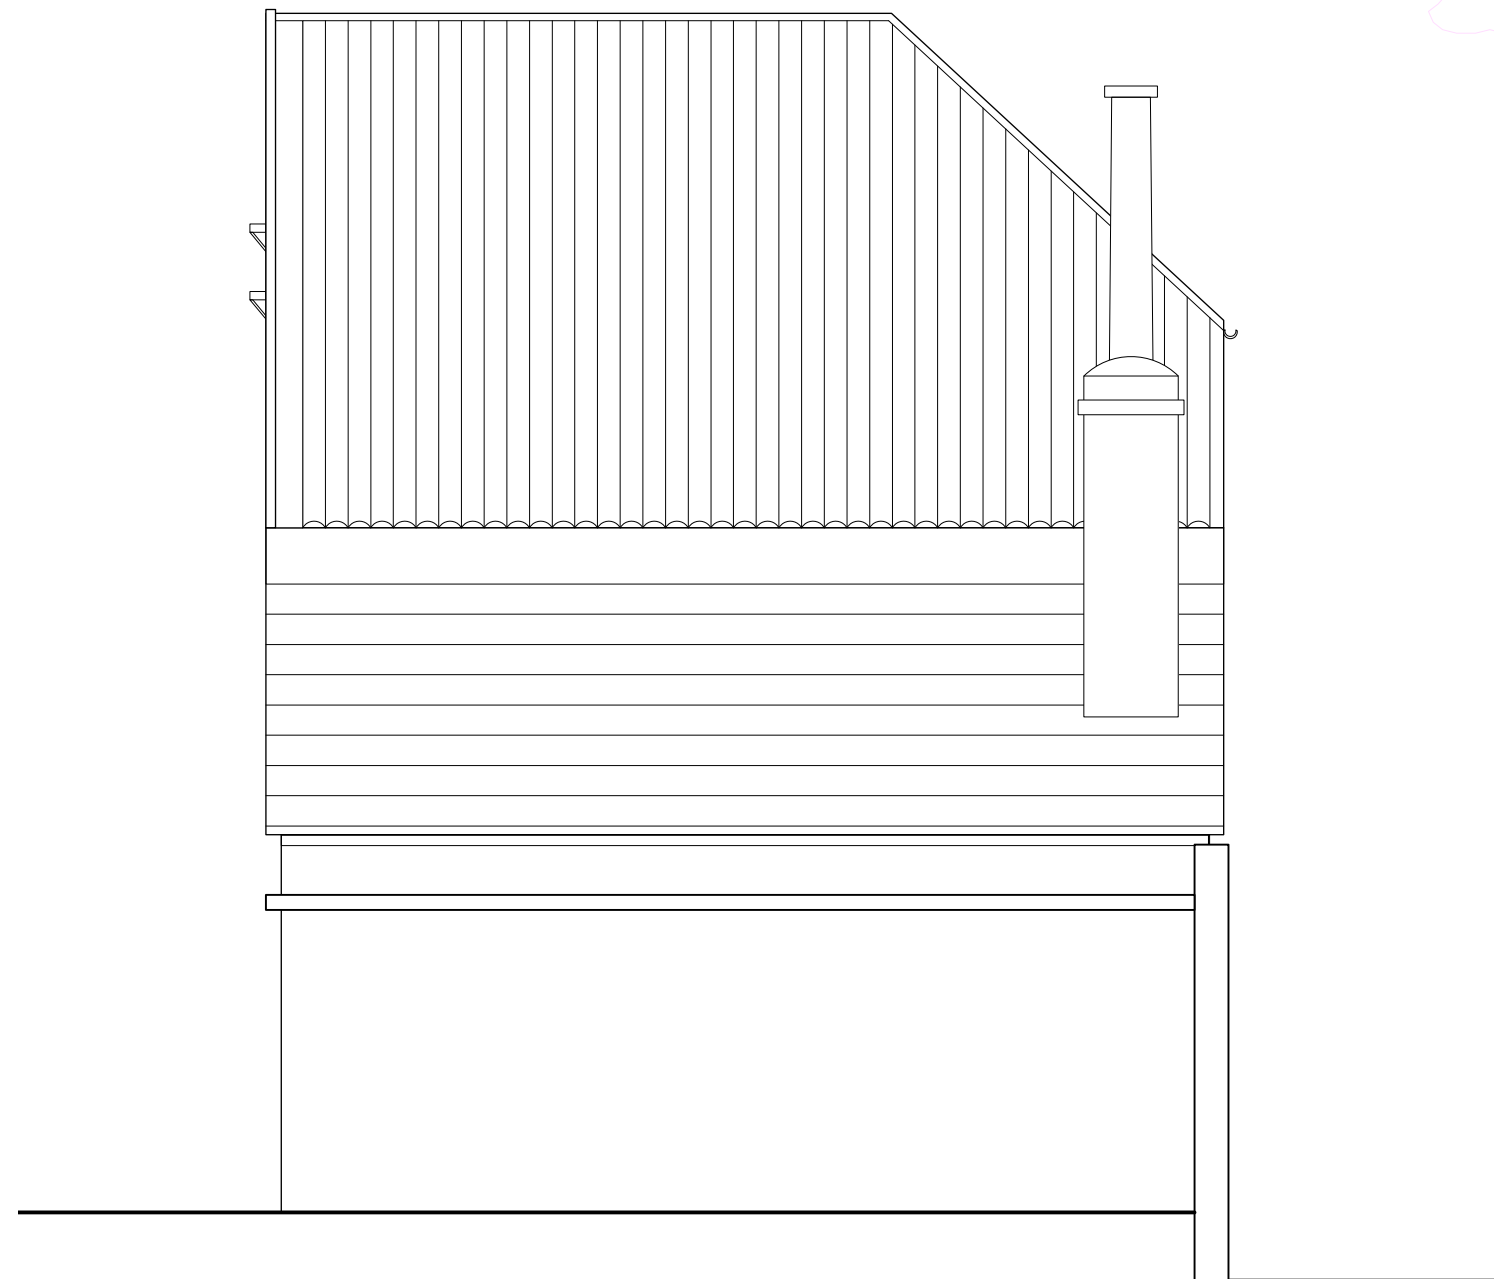

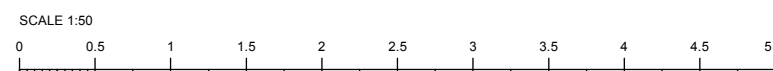

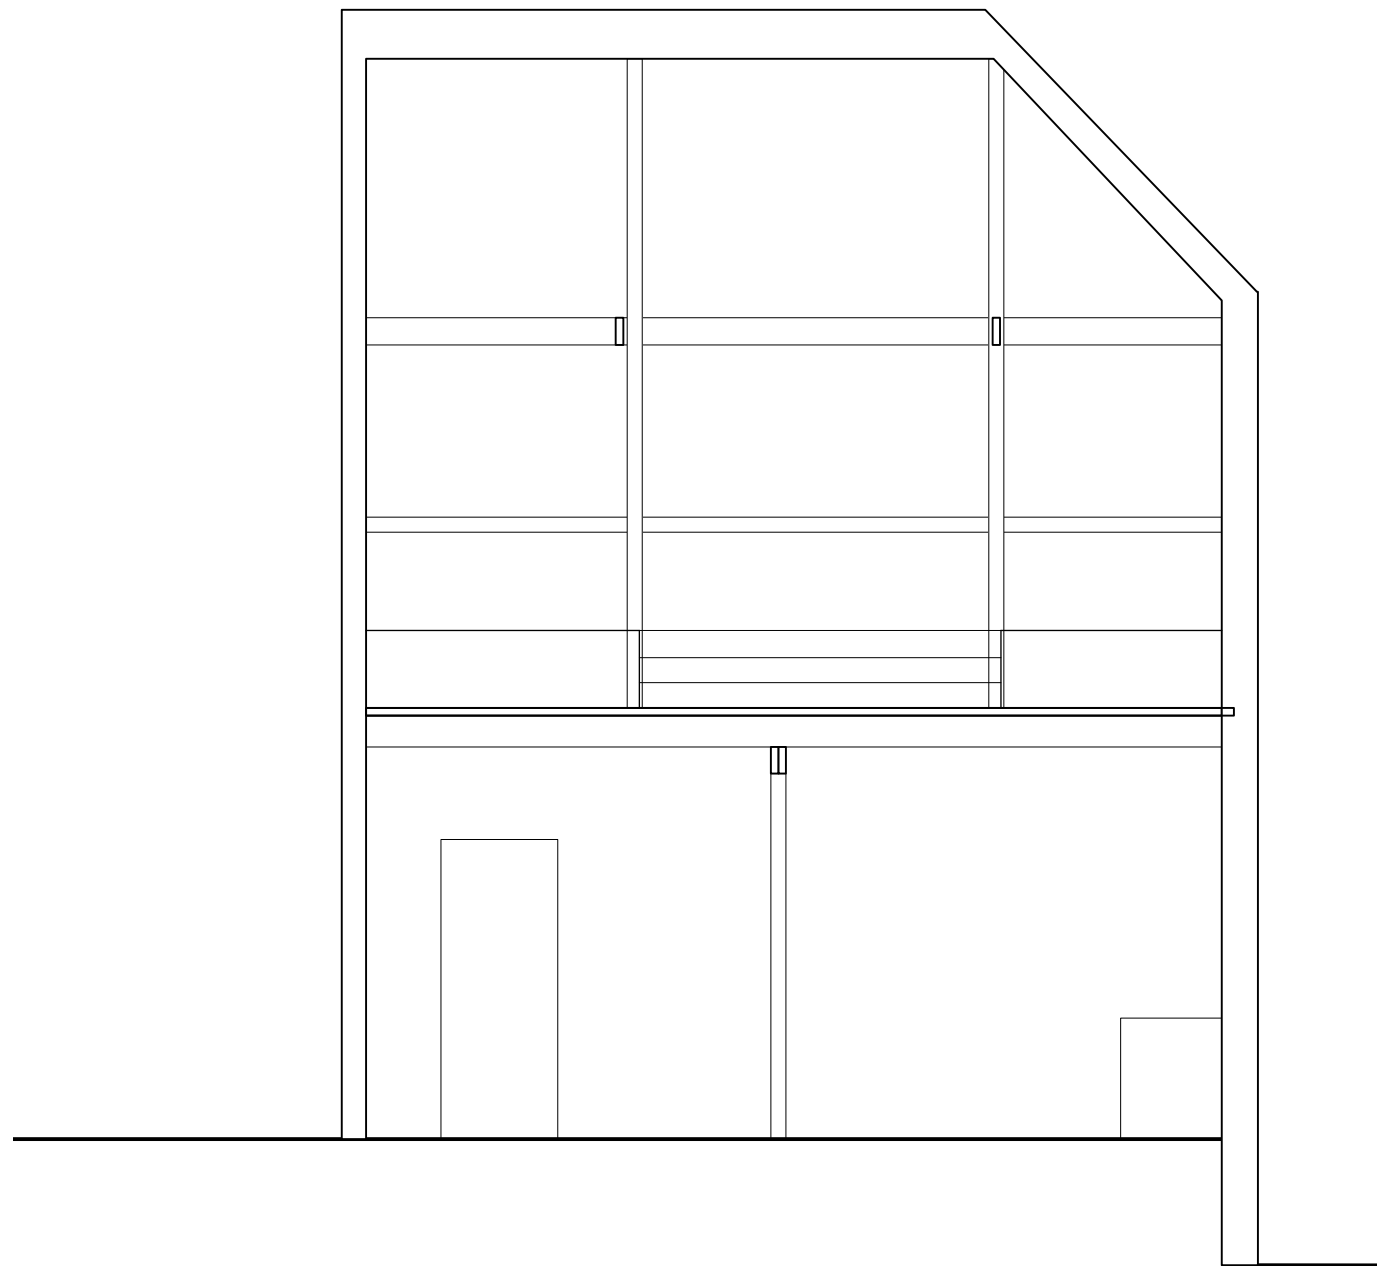

PLANNING

Foley Stables House, East Heath Road, NW3 1DA

Section BB



Existing Sections



Scale 1/50 @ A3


February 2017

1701/ **116** Rev -


Andrea Miorin Architecture & Design

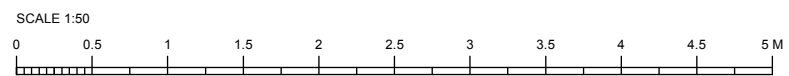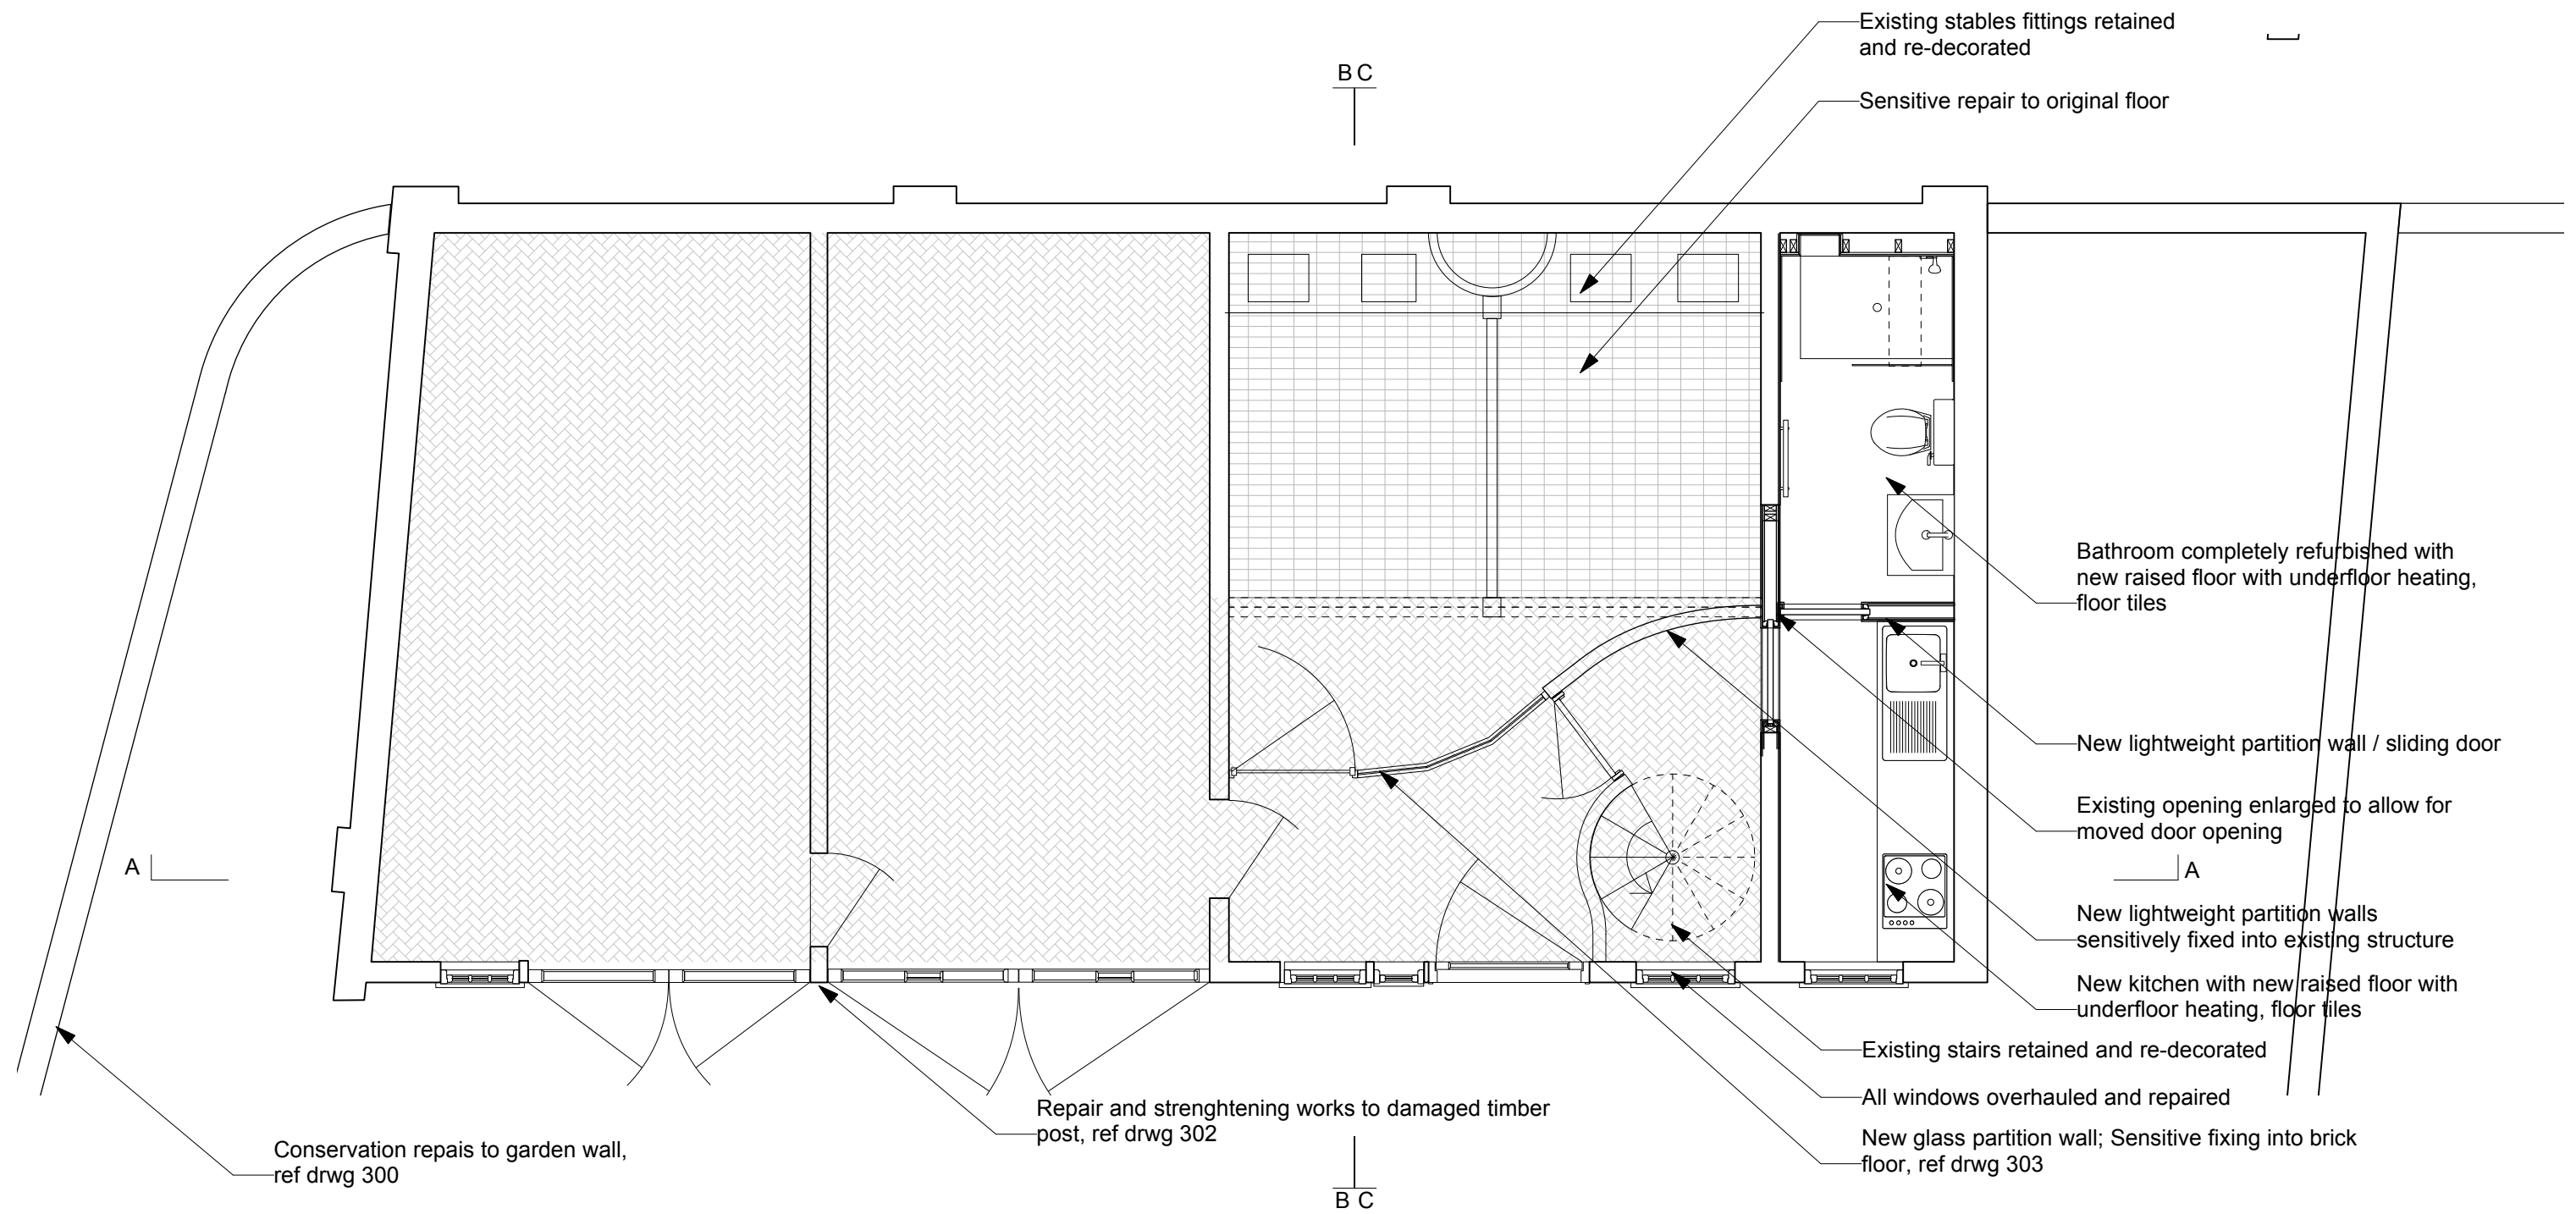

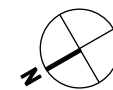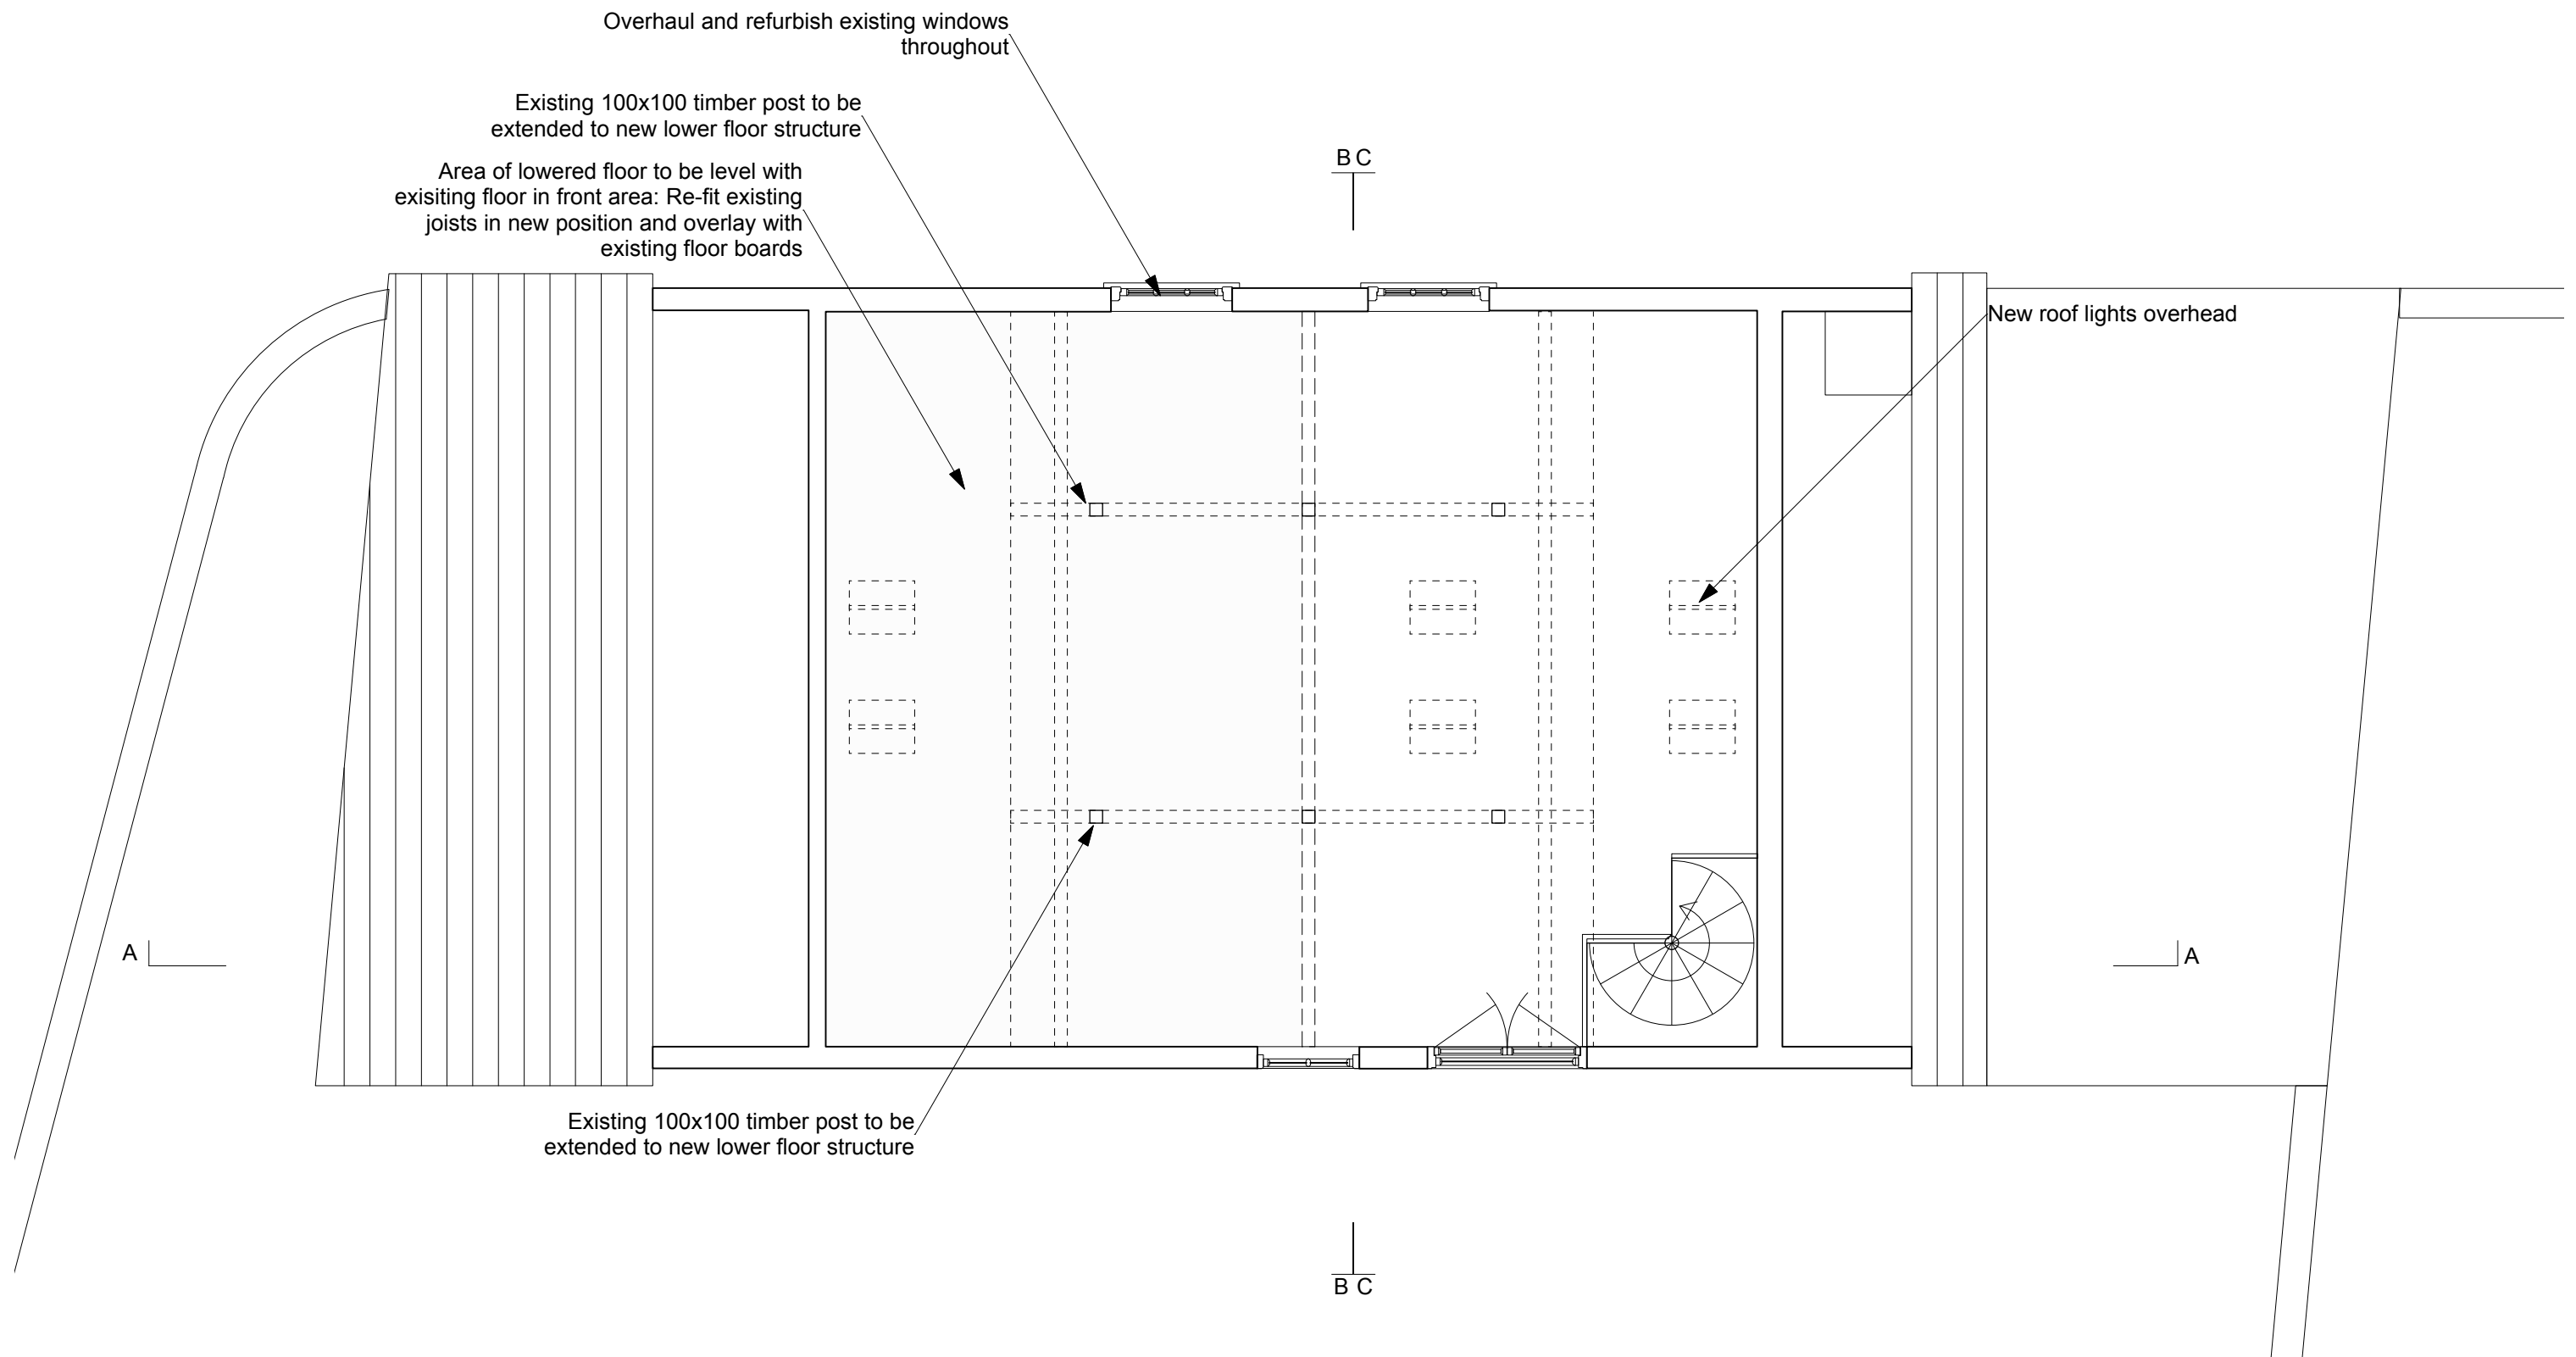

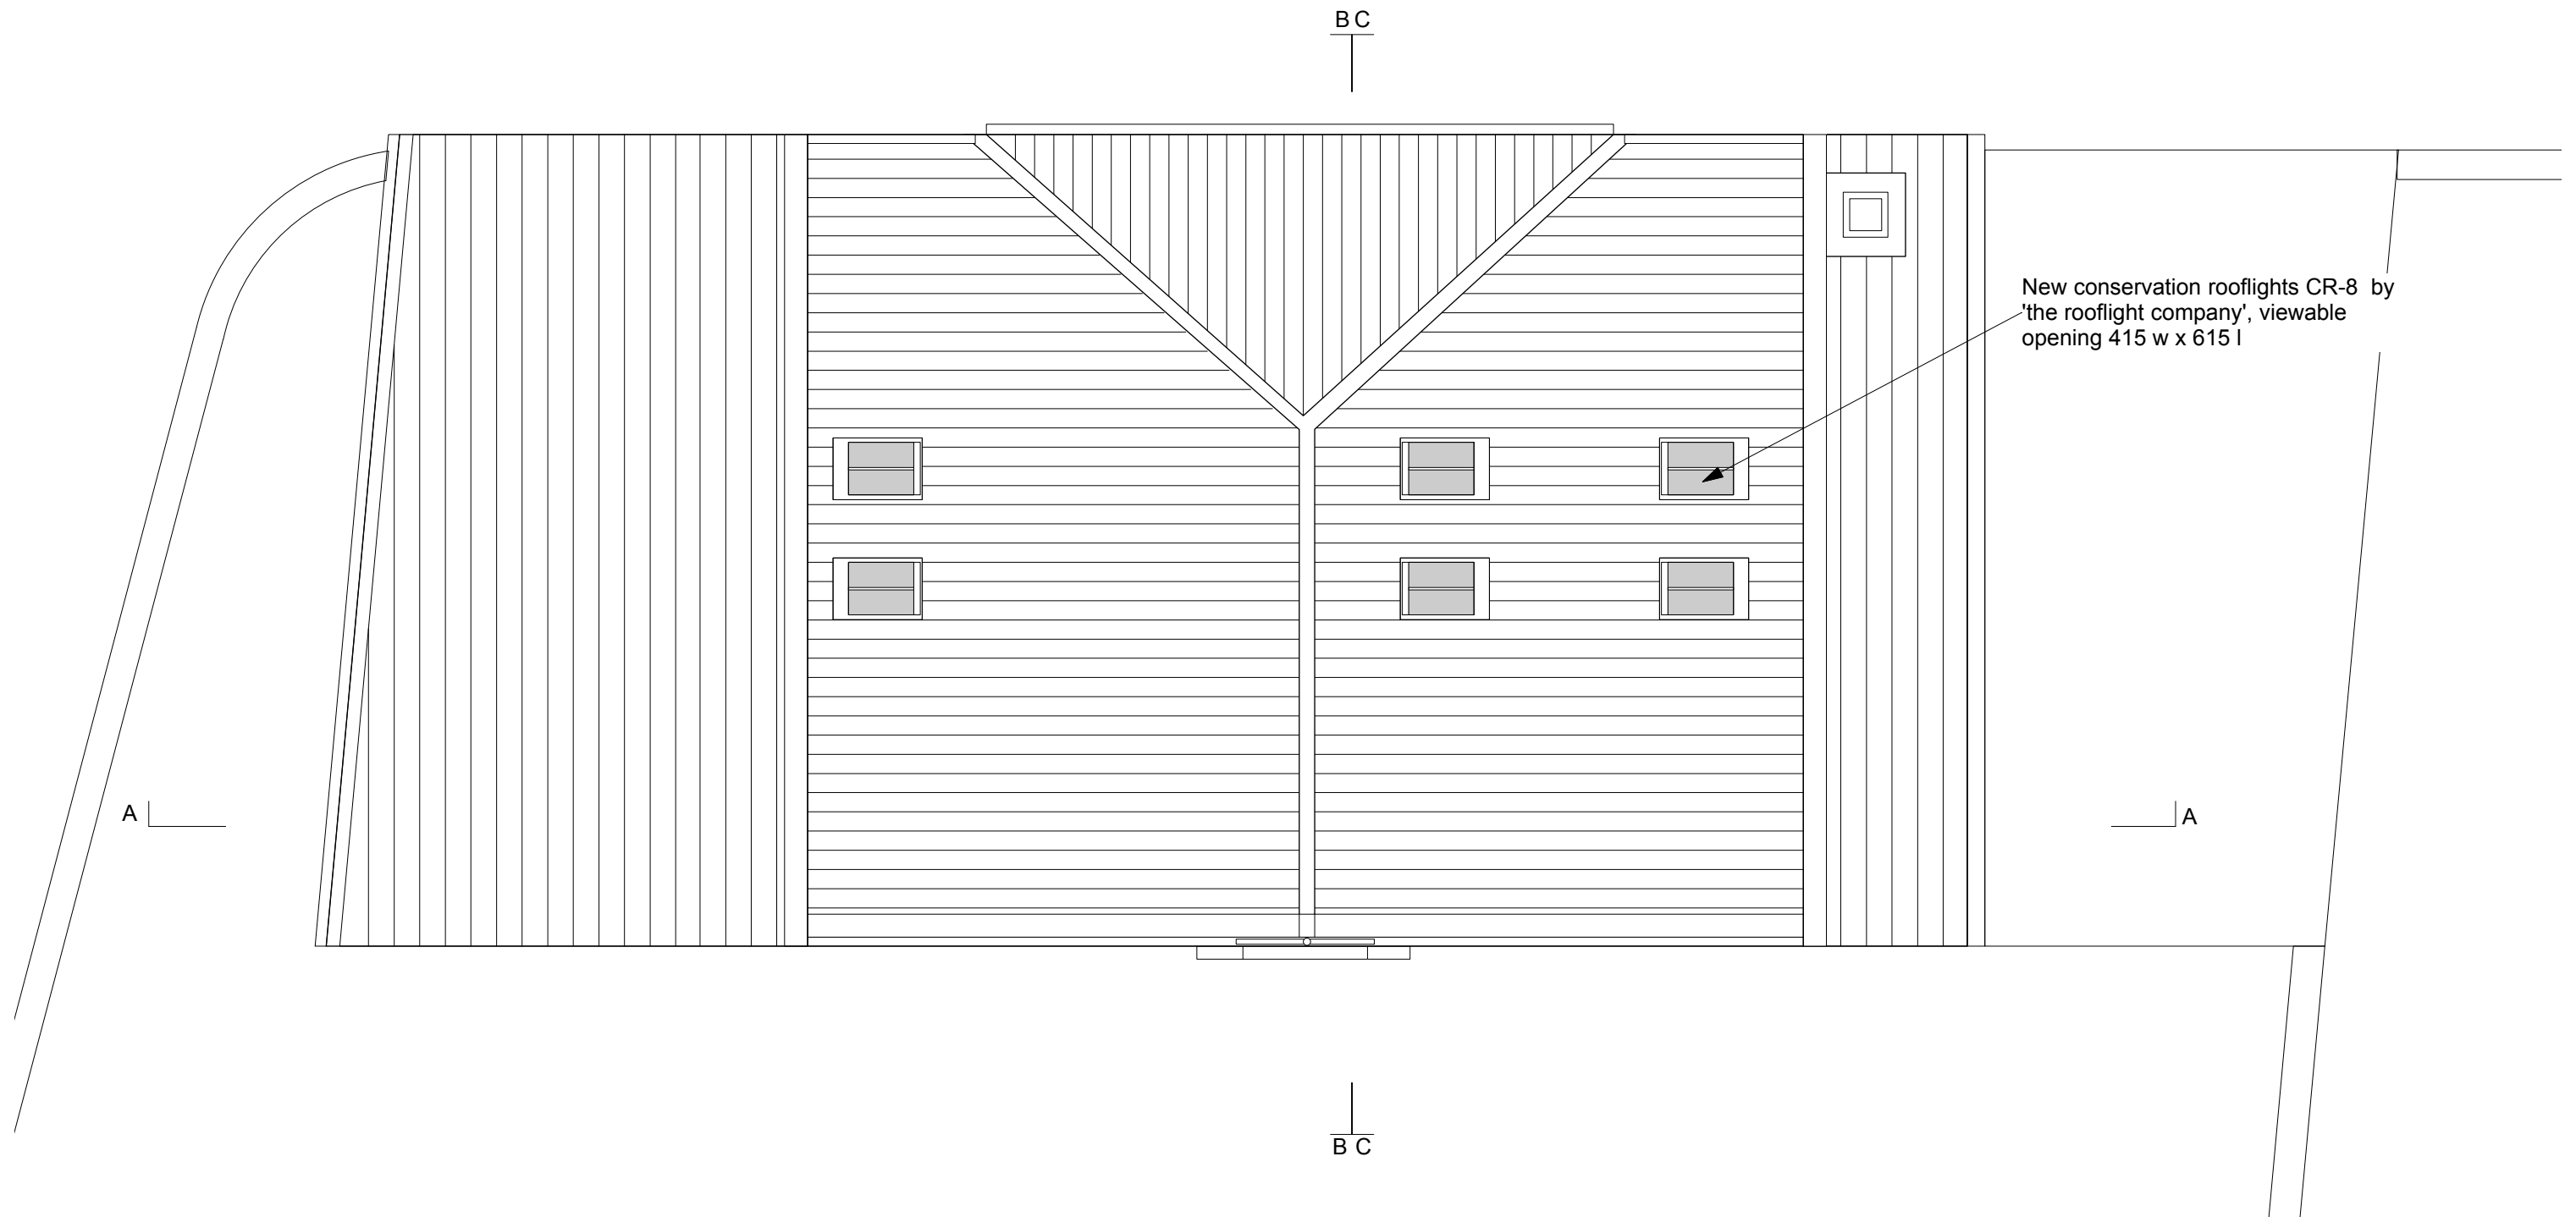

New conservation rooflights CR-8 by
'the rooflight company', viewable
opening 415 w x 615 l

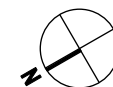

SCALE 1:50
0 0.5 1 1.5 2 2.5 3 3.5 4 4.5 5 M

PLANNING

Foley Stables House, East Heath Road, NW3 1DA

Roof Plan
Proposed Layouts

Scale 1/50 @ A3


February 2017

1701/ **203** Rev -

Andrea Miorin Architecture & Design





Existing timber post to be repaired
and strengthened to details on
drwg 302

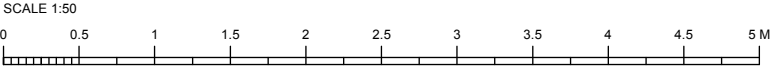






Conservation repairs as per drwg 300;
Damaged and delaminated bricks to be
replaced

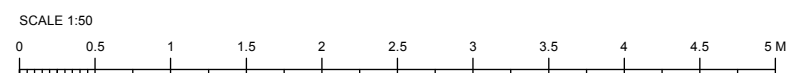


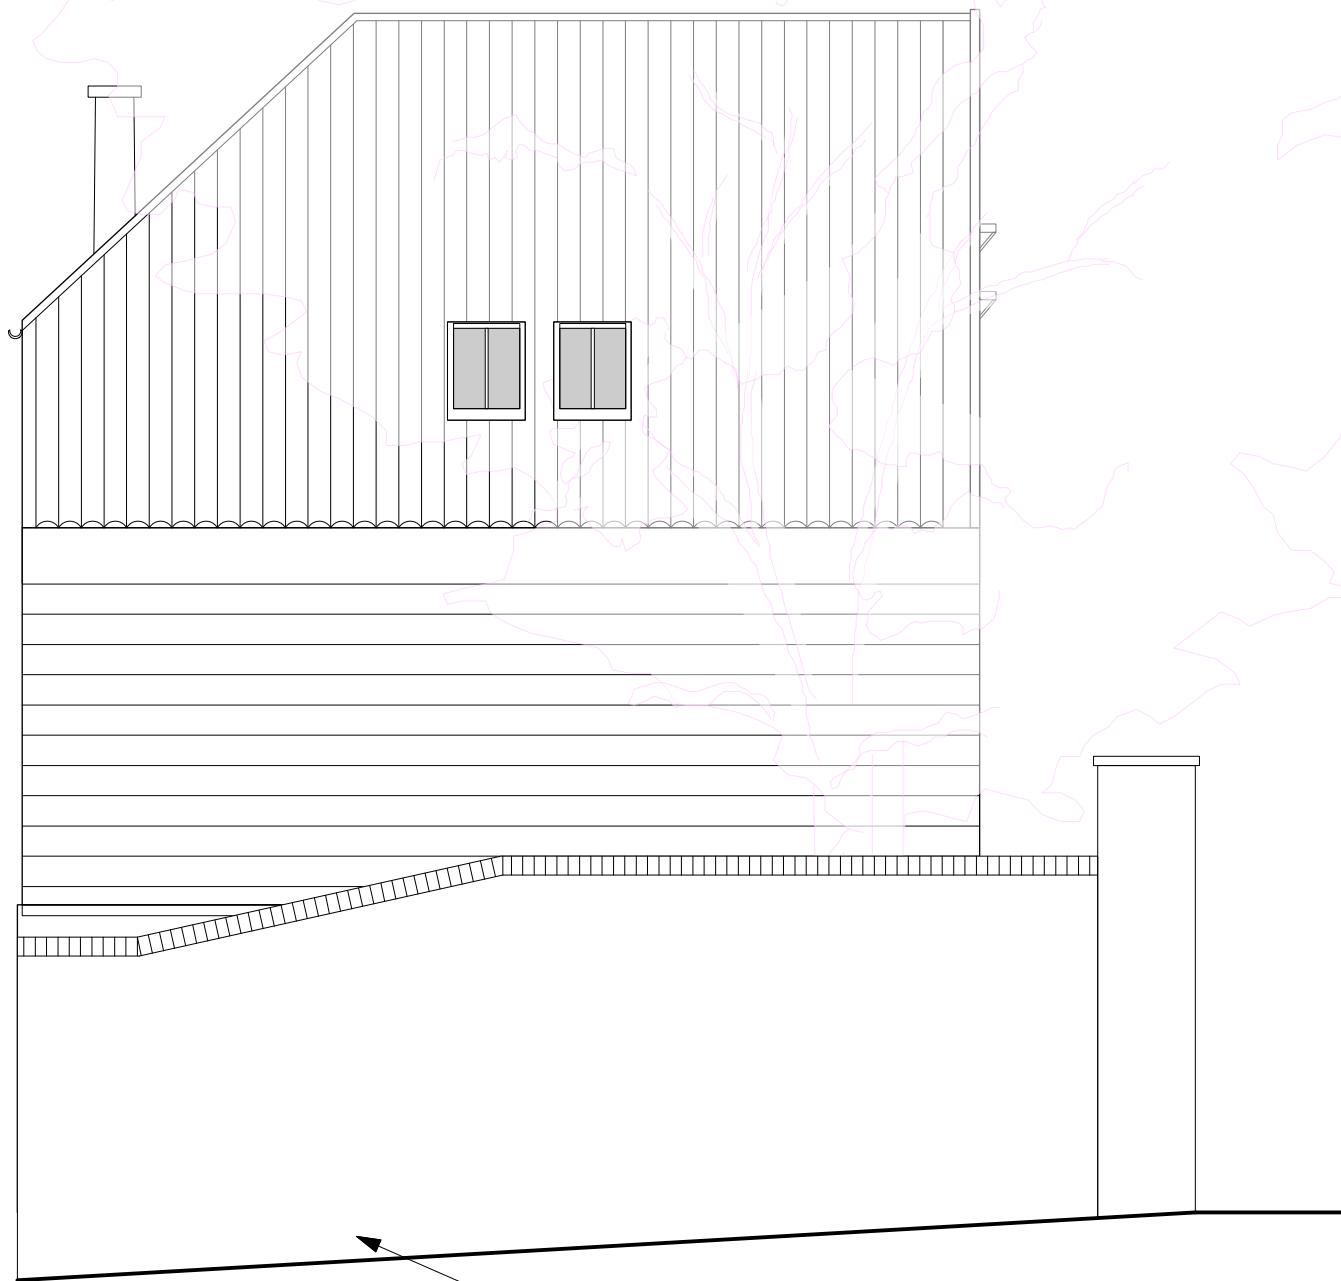



Conservation repairs as per drwg 300;
Damaged and delaminated bricks to be
replaced, crack to be repaired

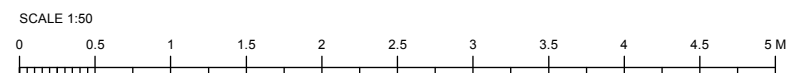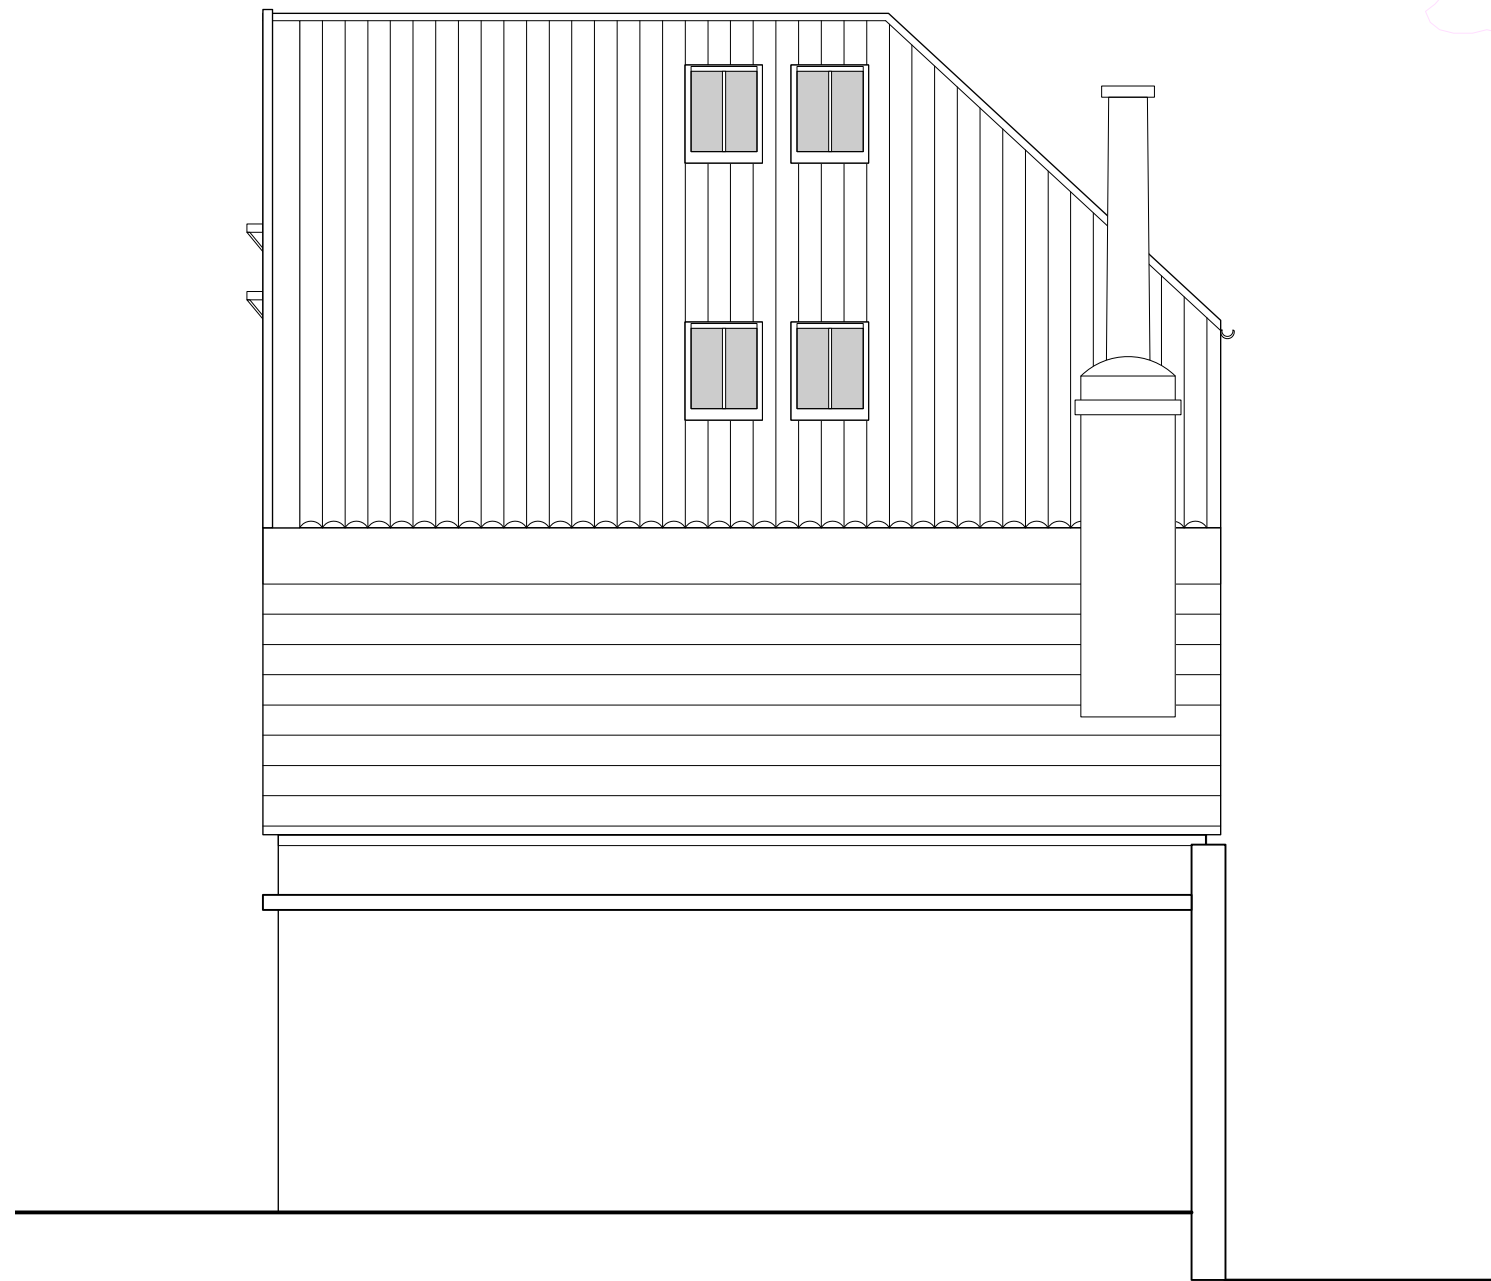

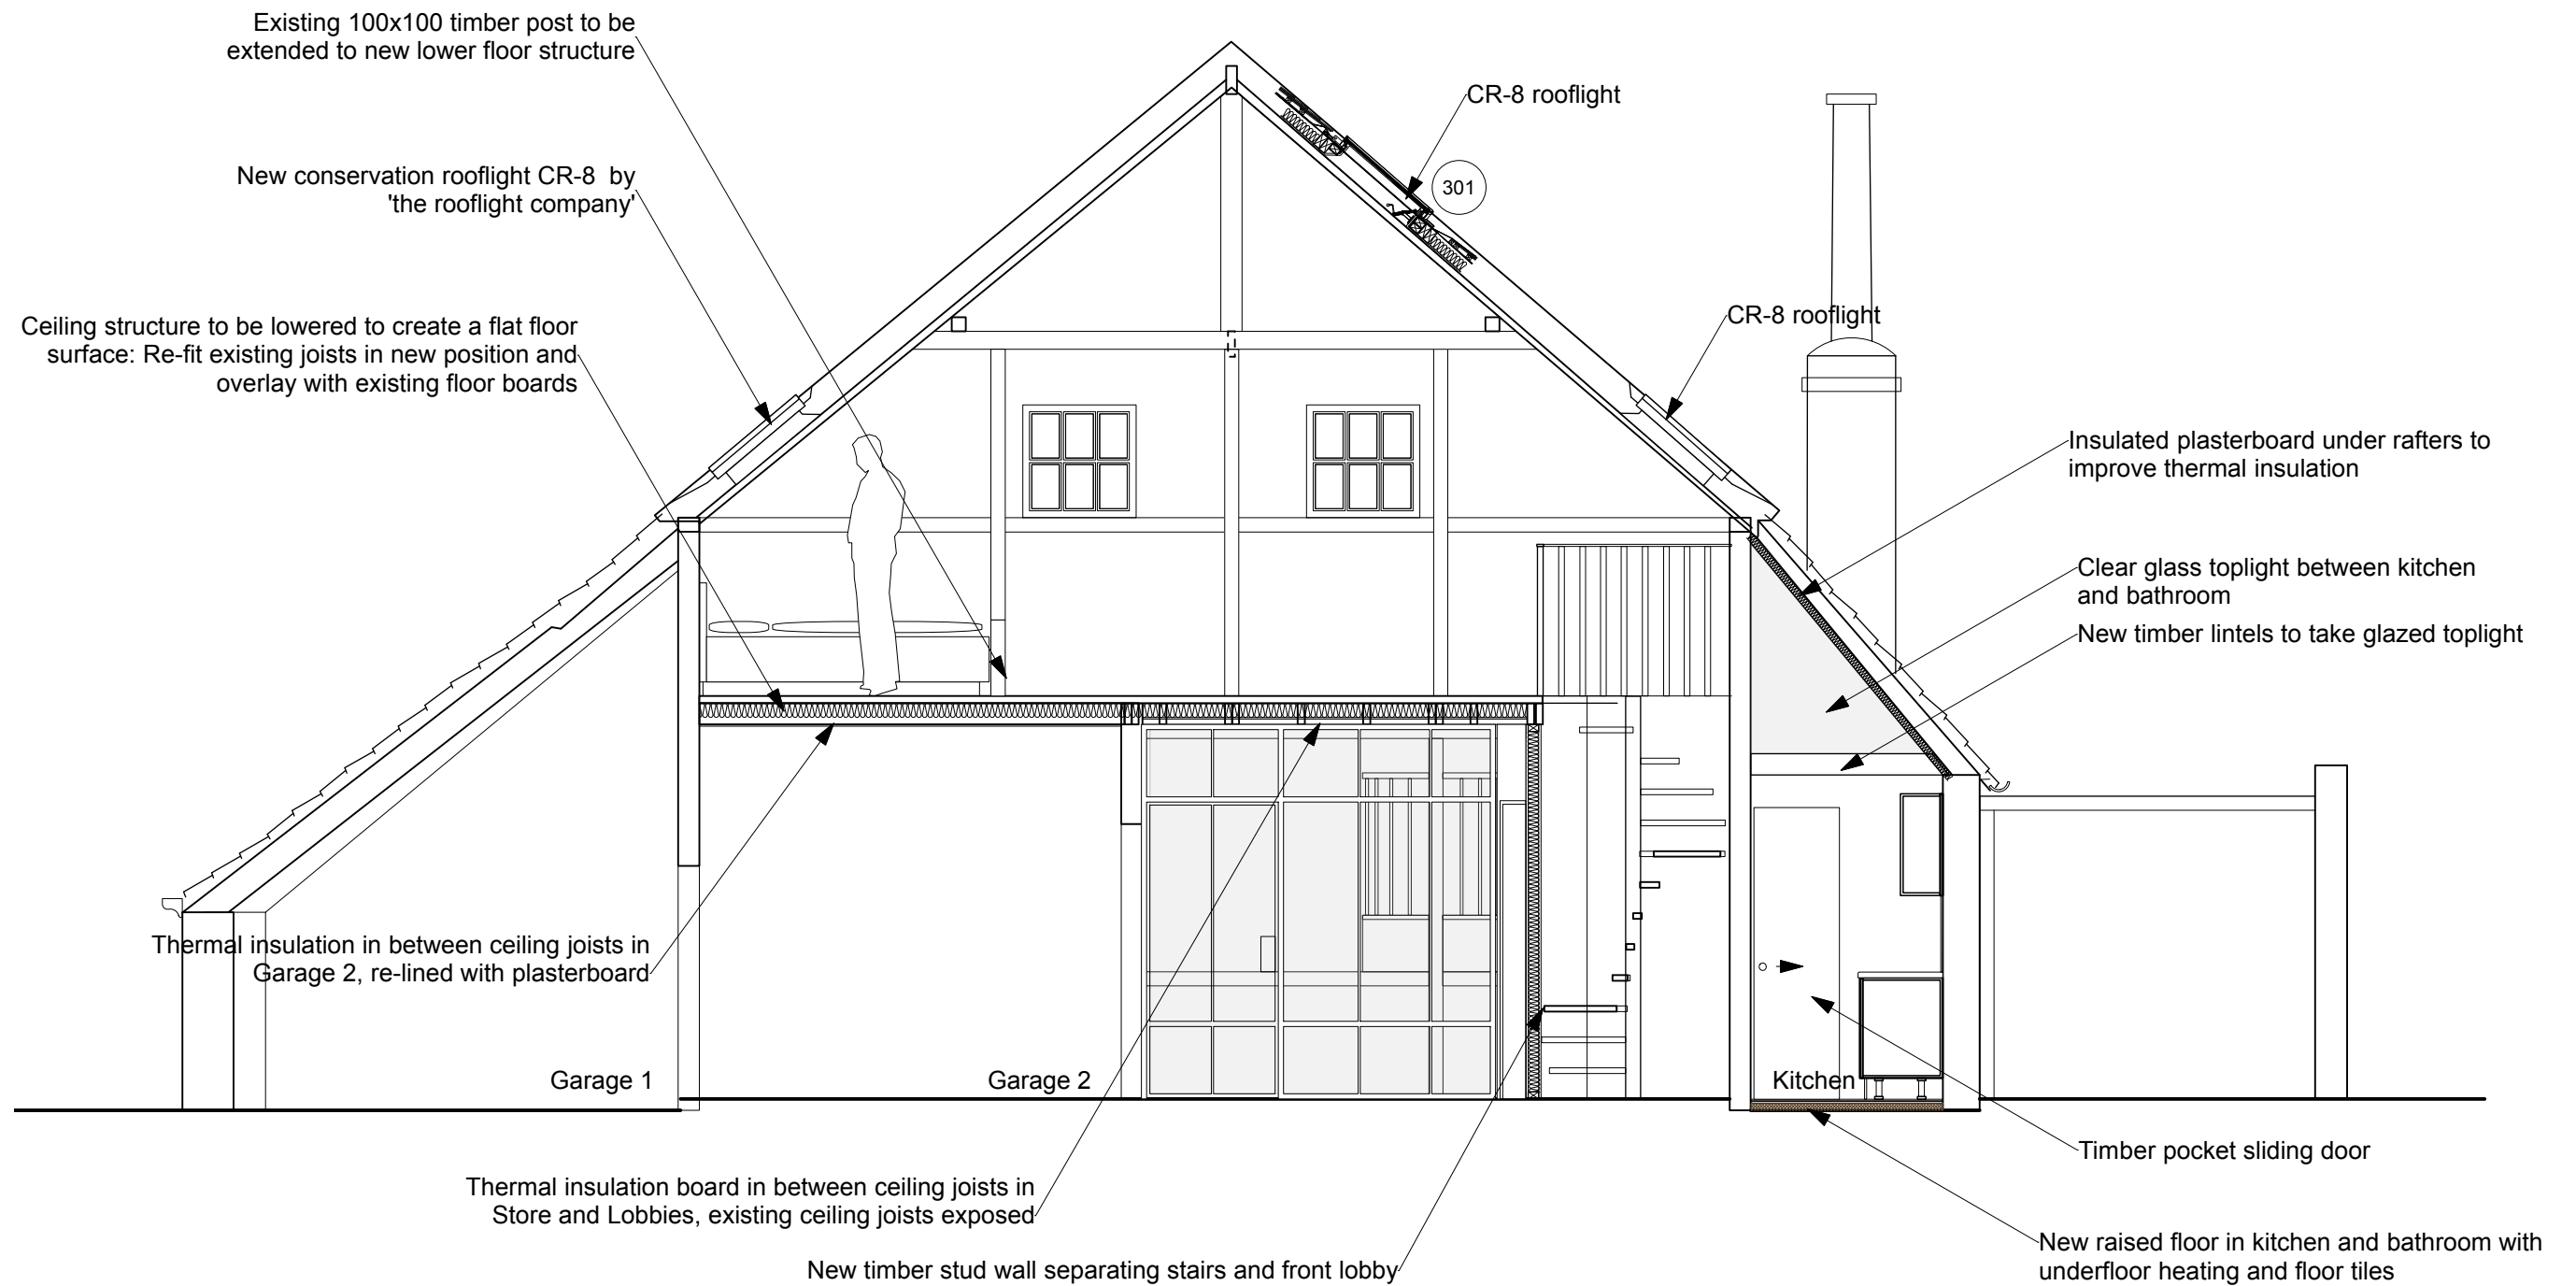

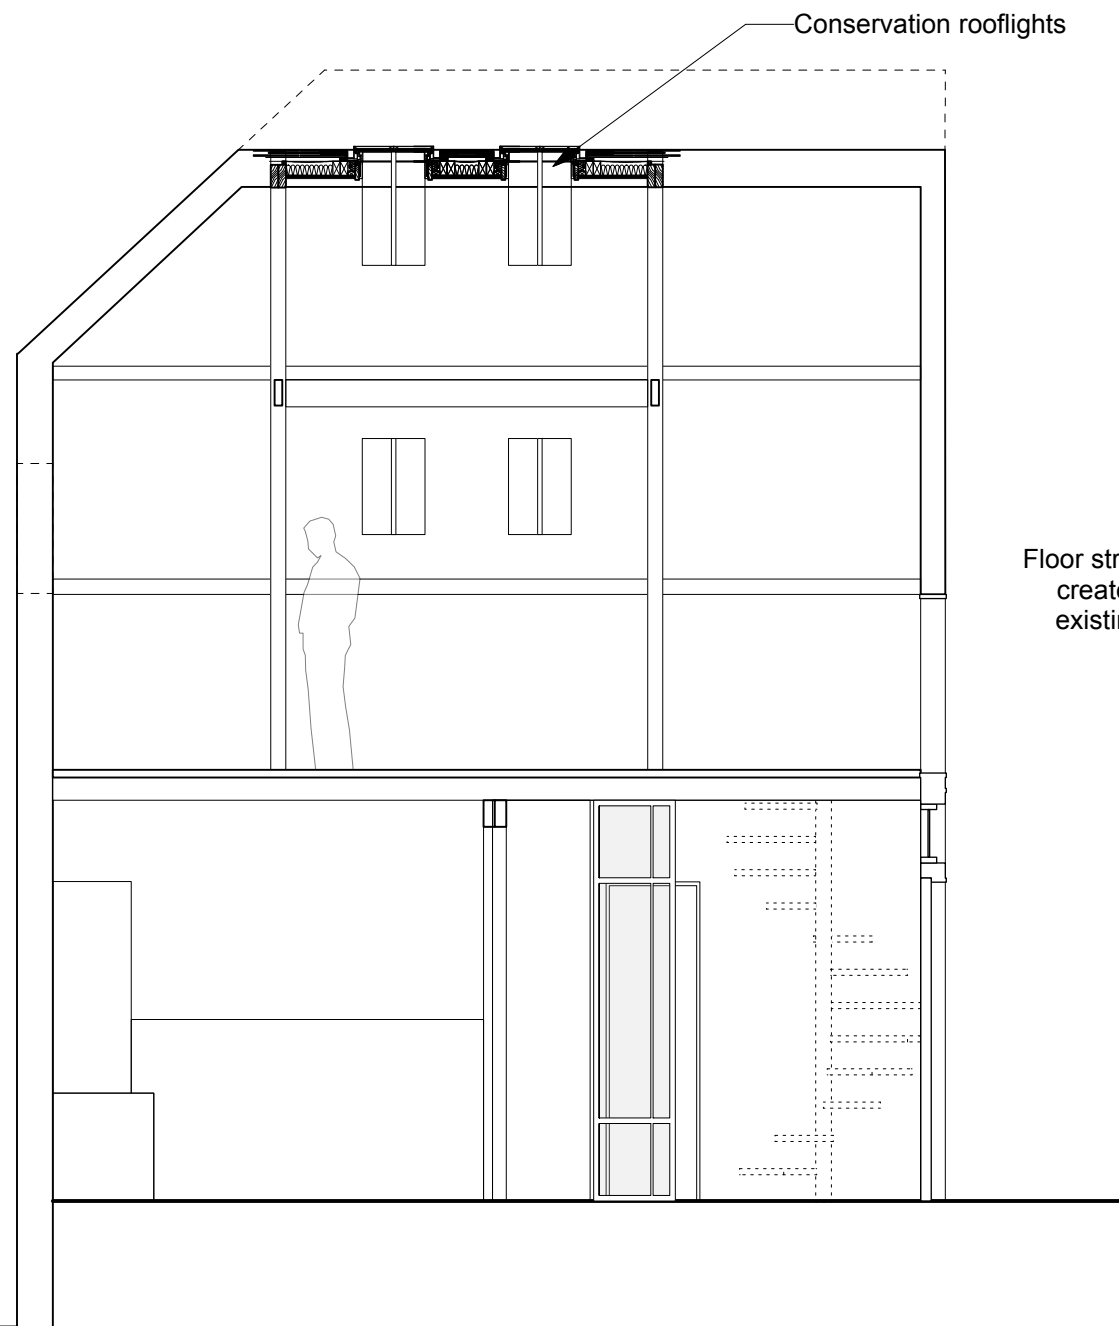

Floor structure top be lowered to
create flat floor surface: Re-fit
existing joists and floorboards

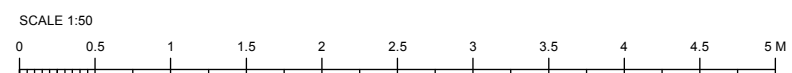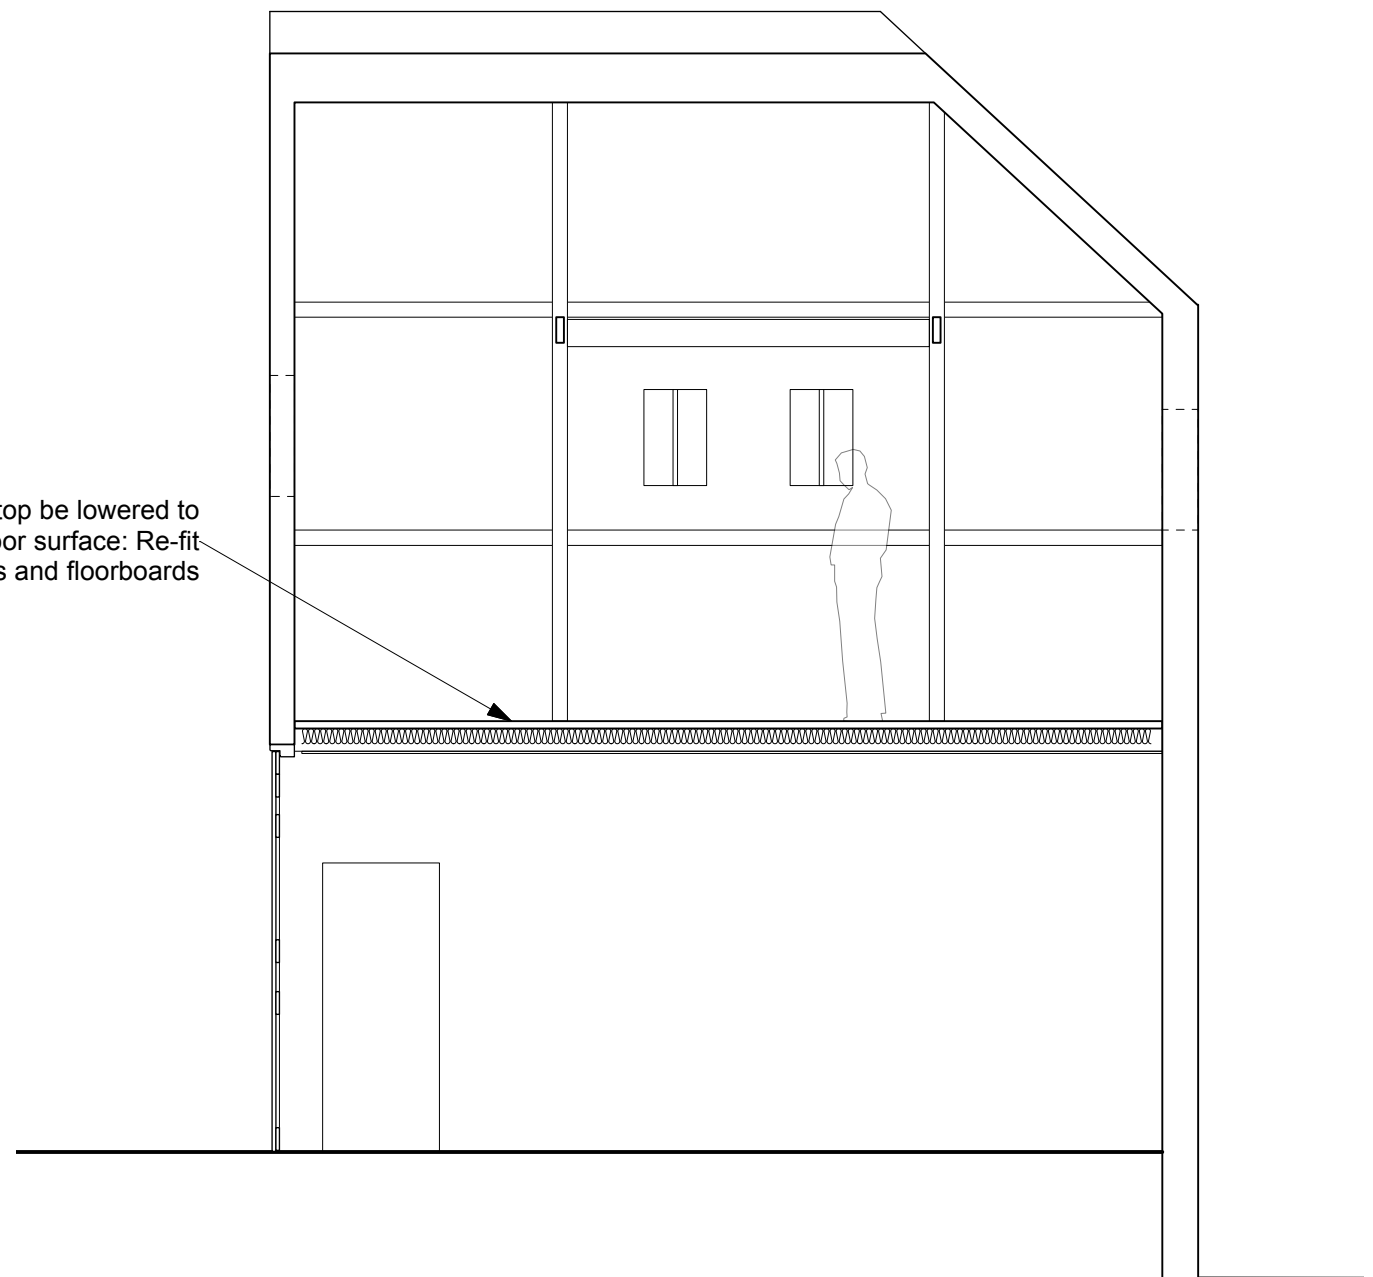

PLANNING

Foley Stables House, East Heath Road, NW3 1DA


Section BB
Proposed Sections



Scale 1/50 @ A3


February 2017

1701/ **216** Rev -

Andrea Miorin Architecture & Design

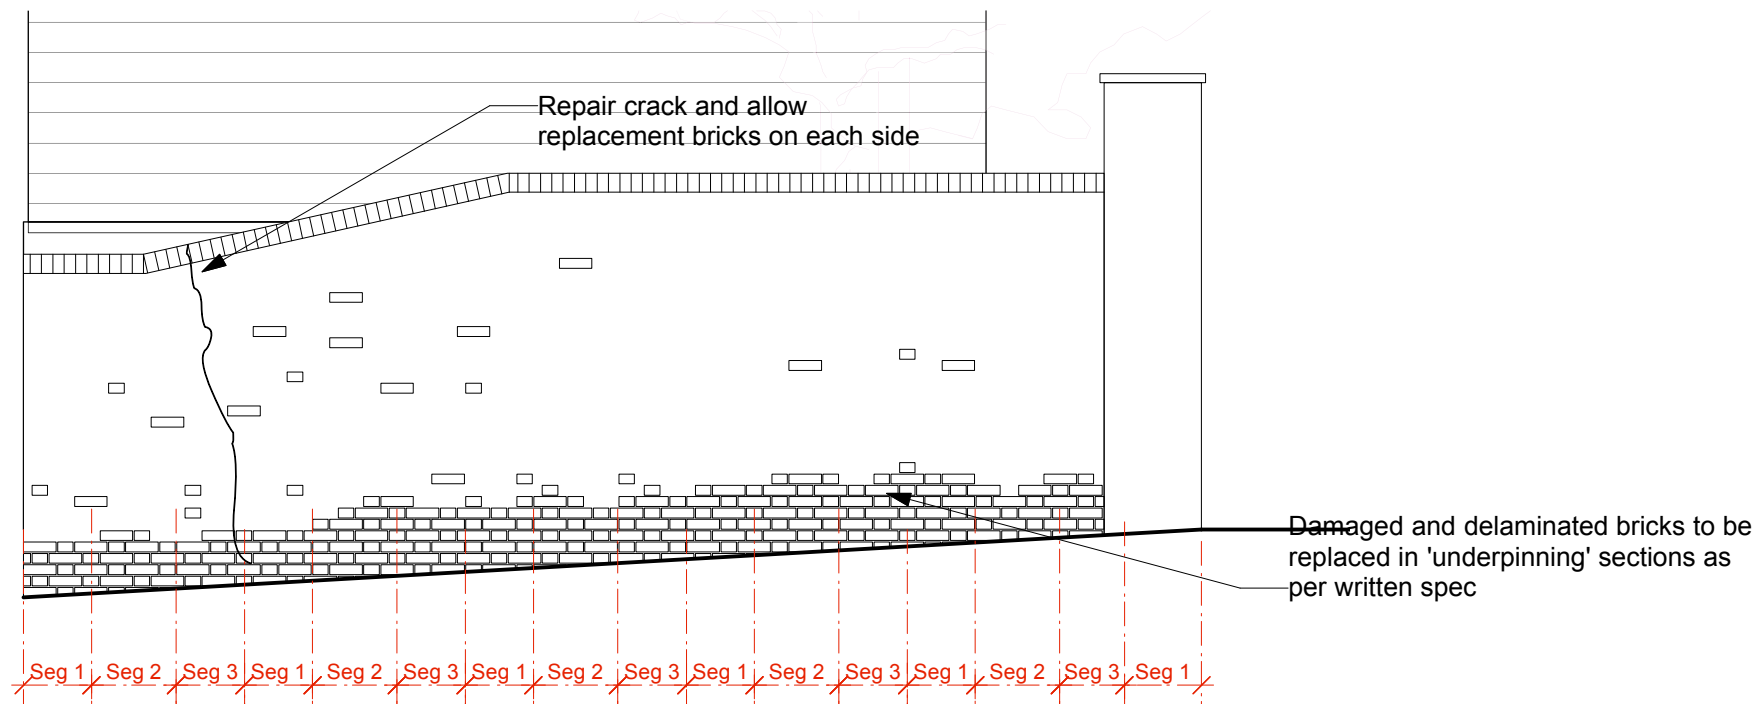


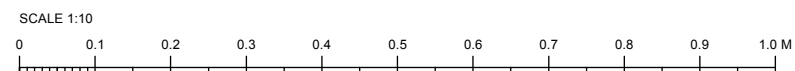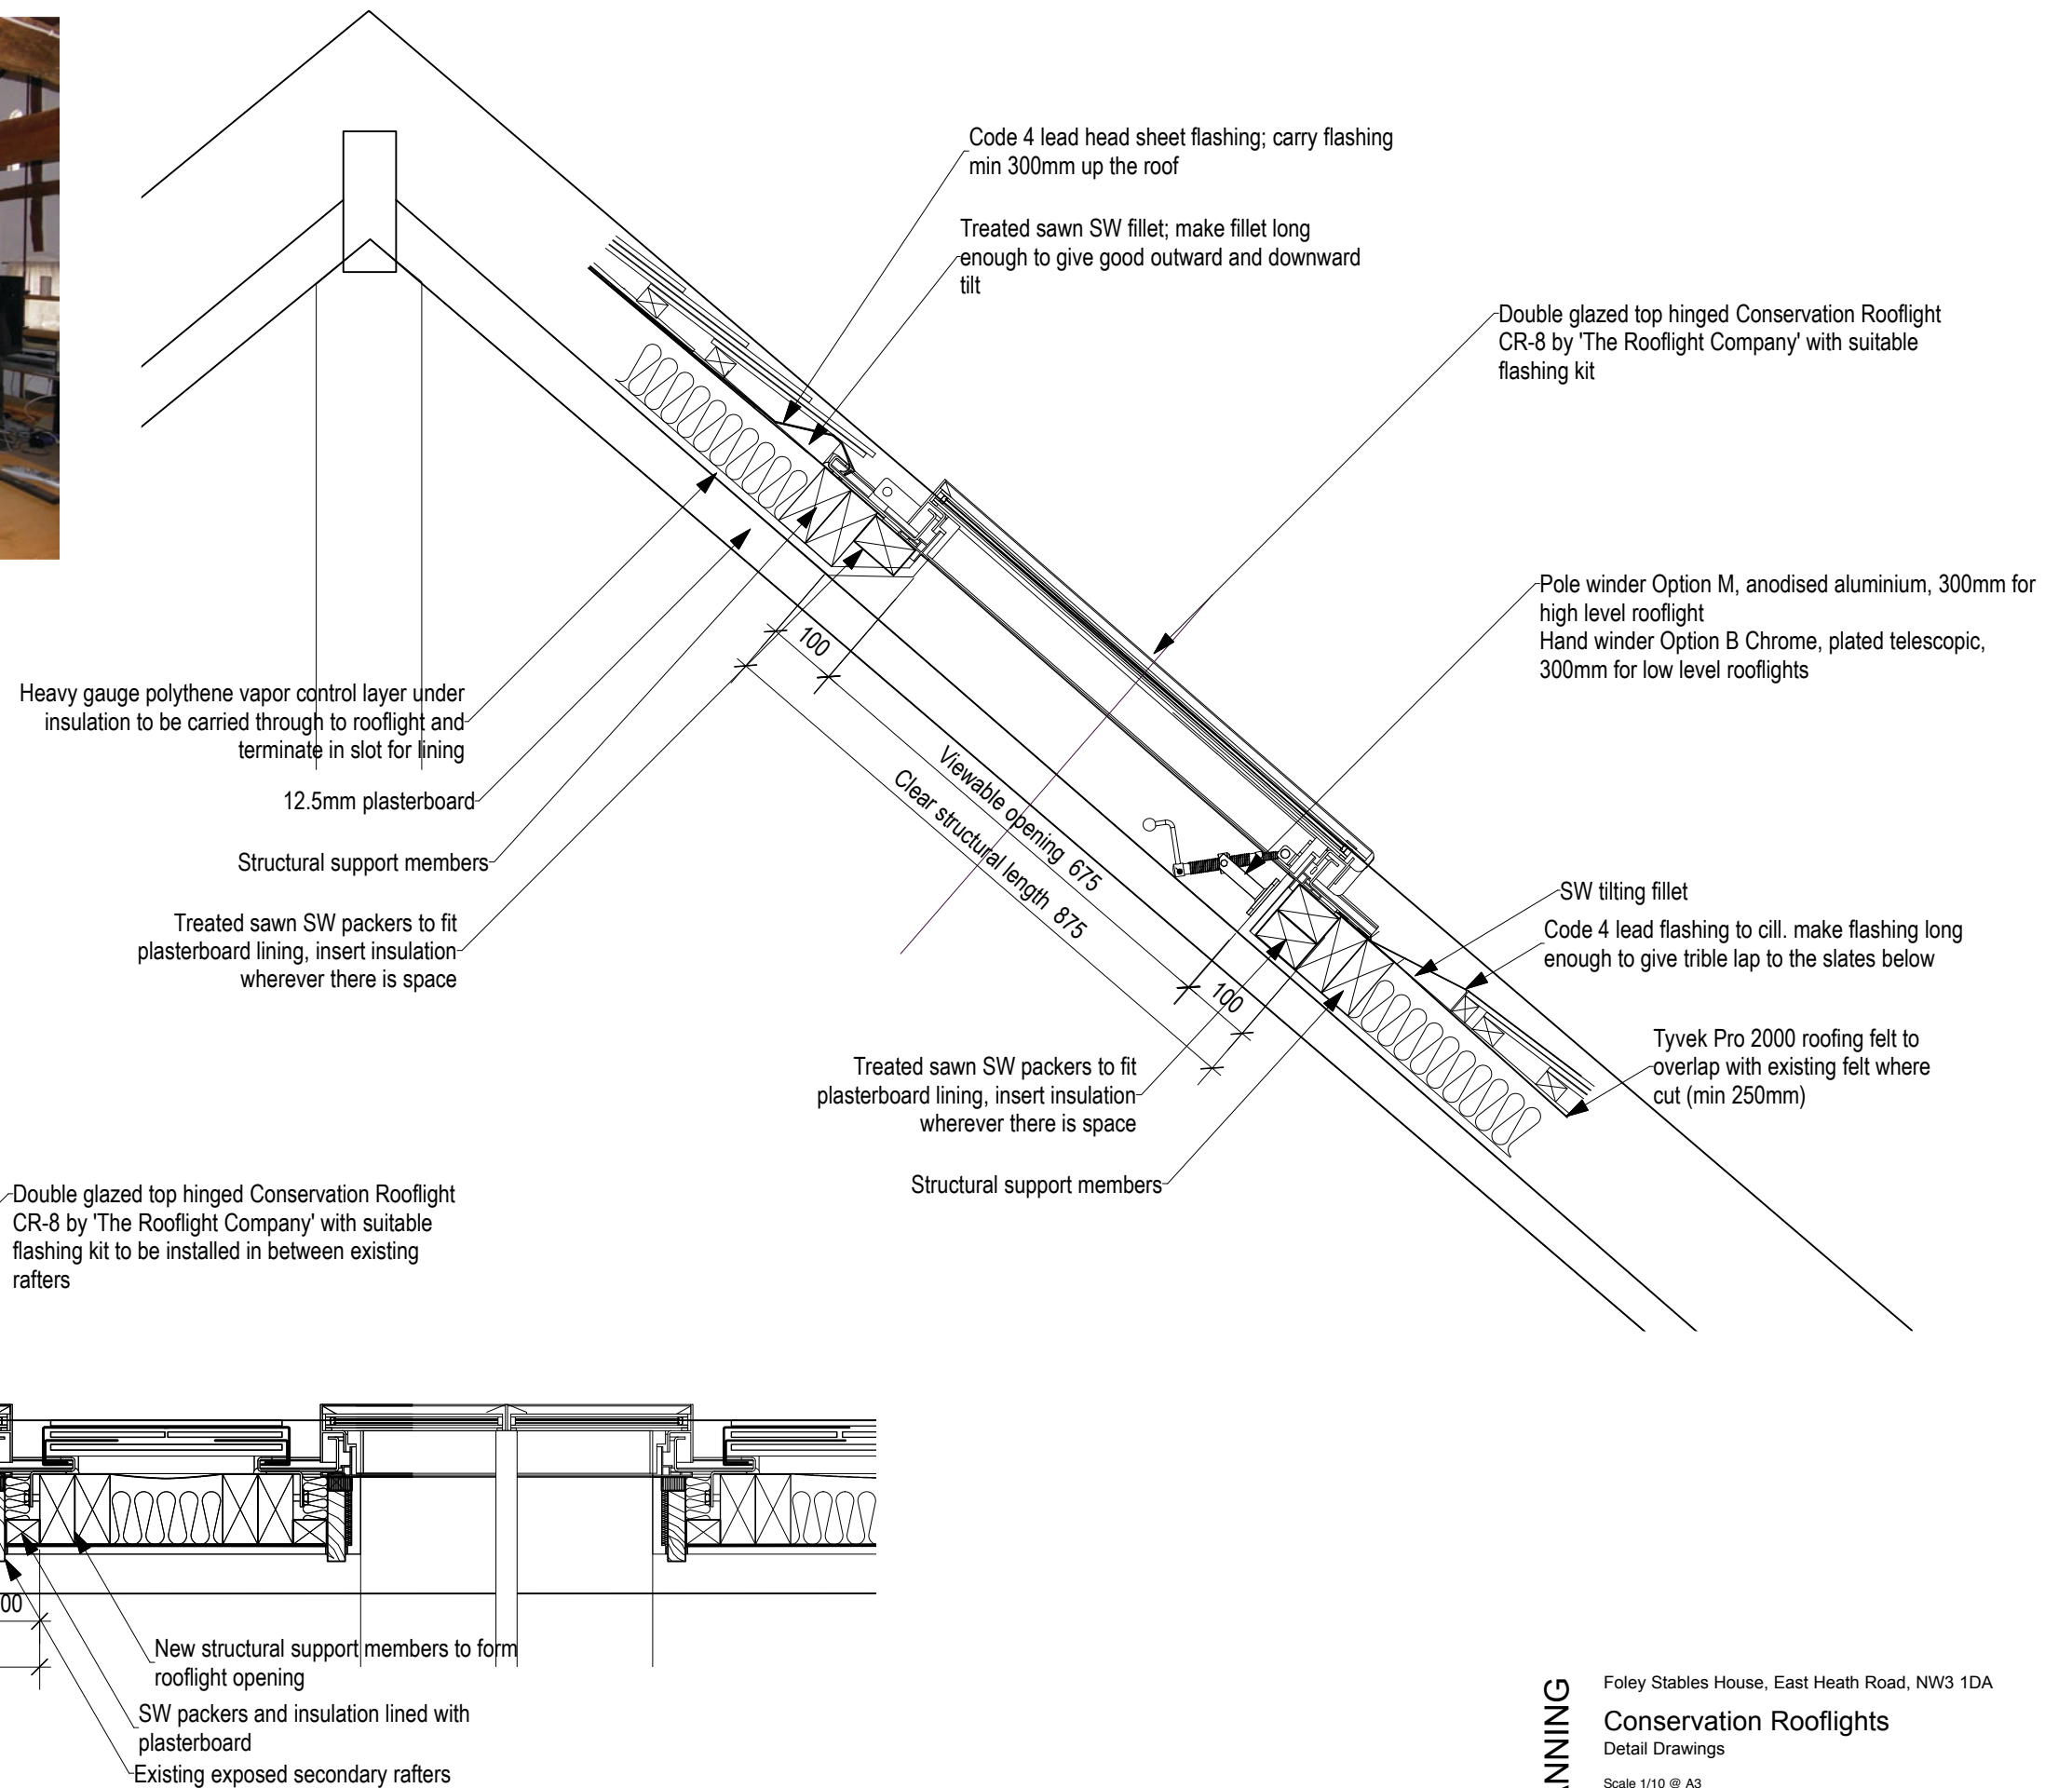

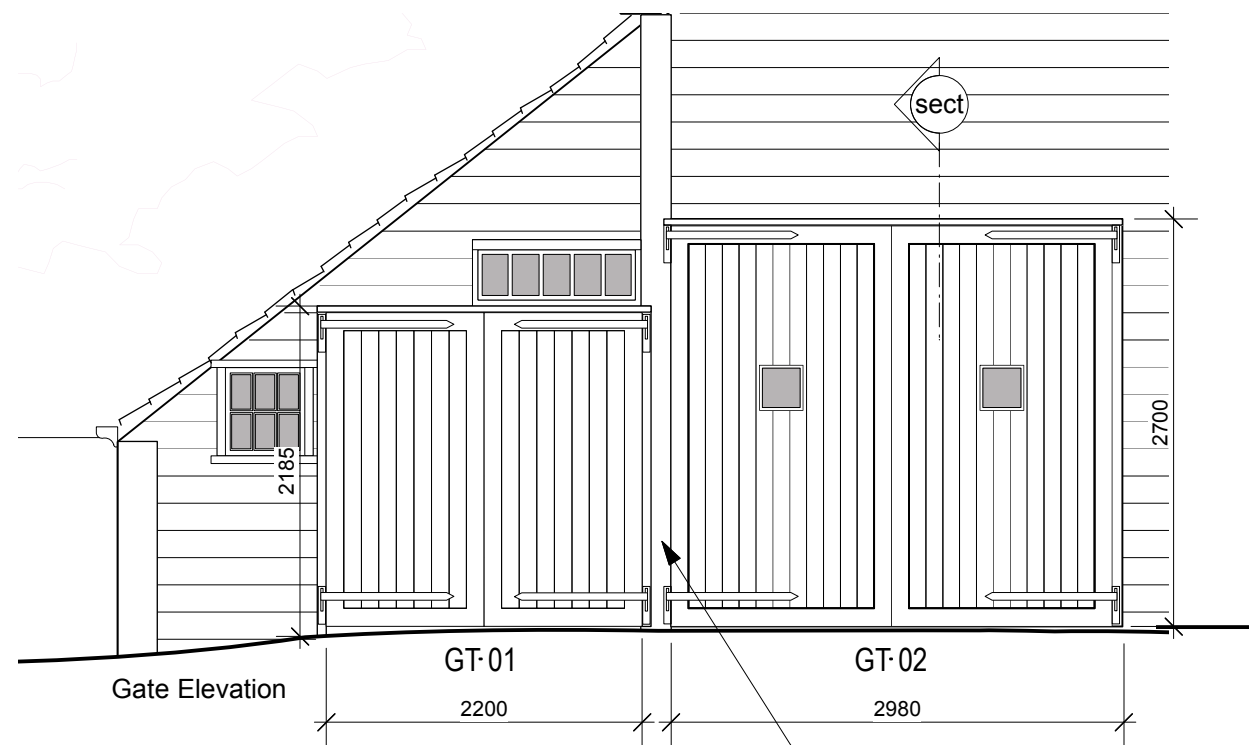


Gate Elevation

Gate 02 Section

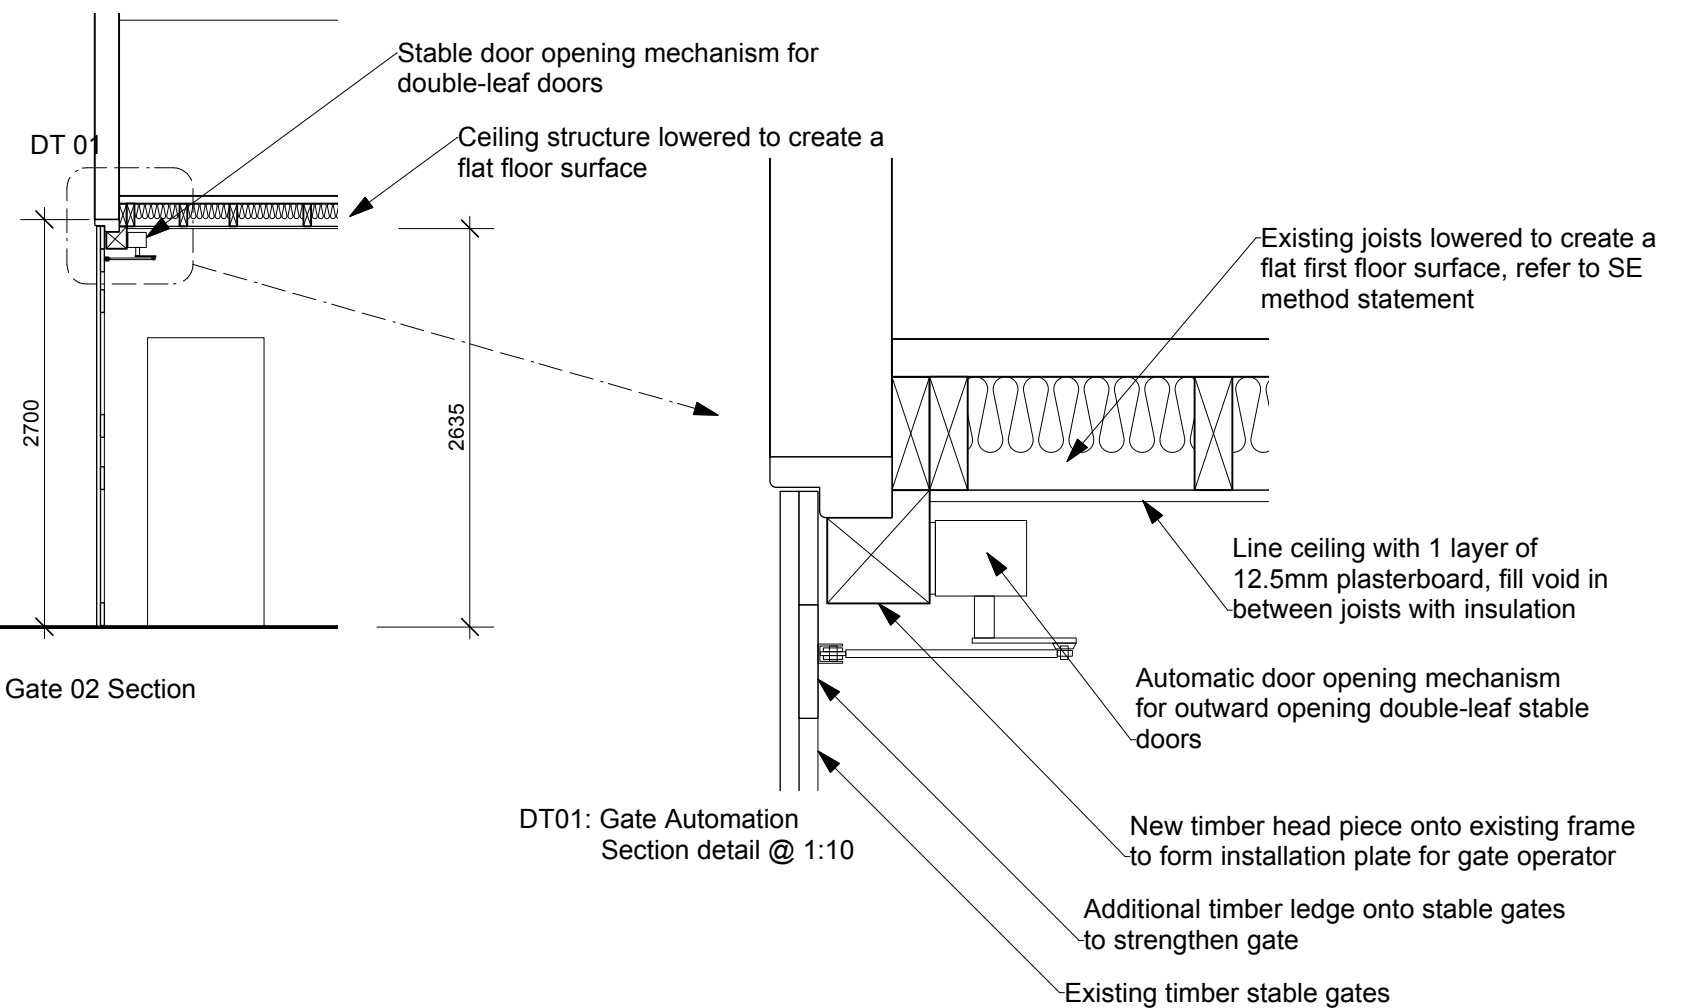


DT01: Gate Automation
Section detail @ 1:10

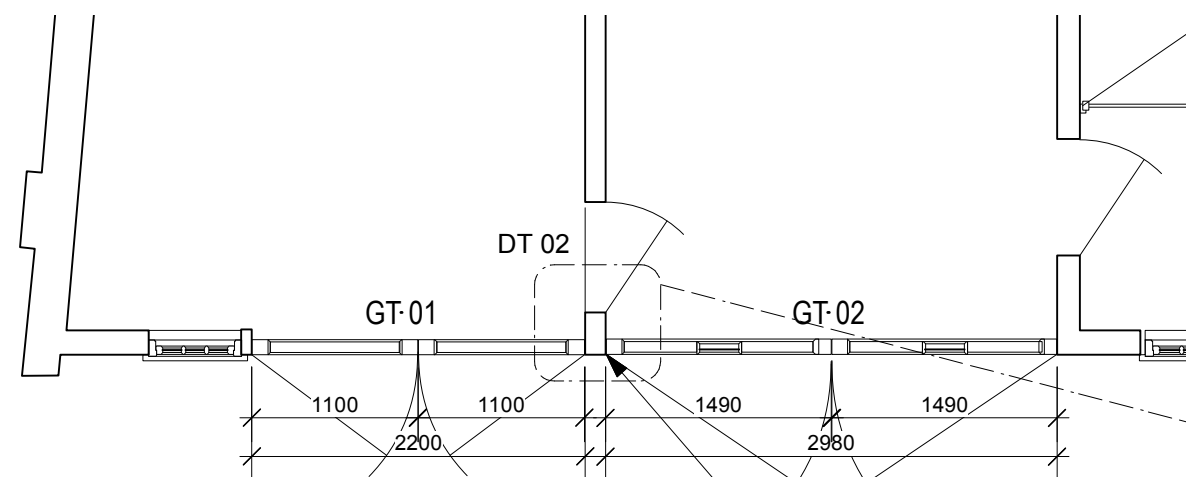

Plan layout


Existing timber post to be
strengthened as per plan detail
DT02 below

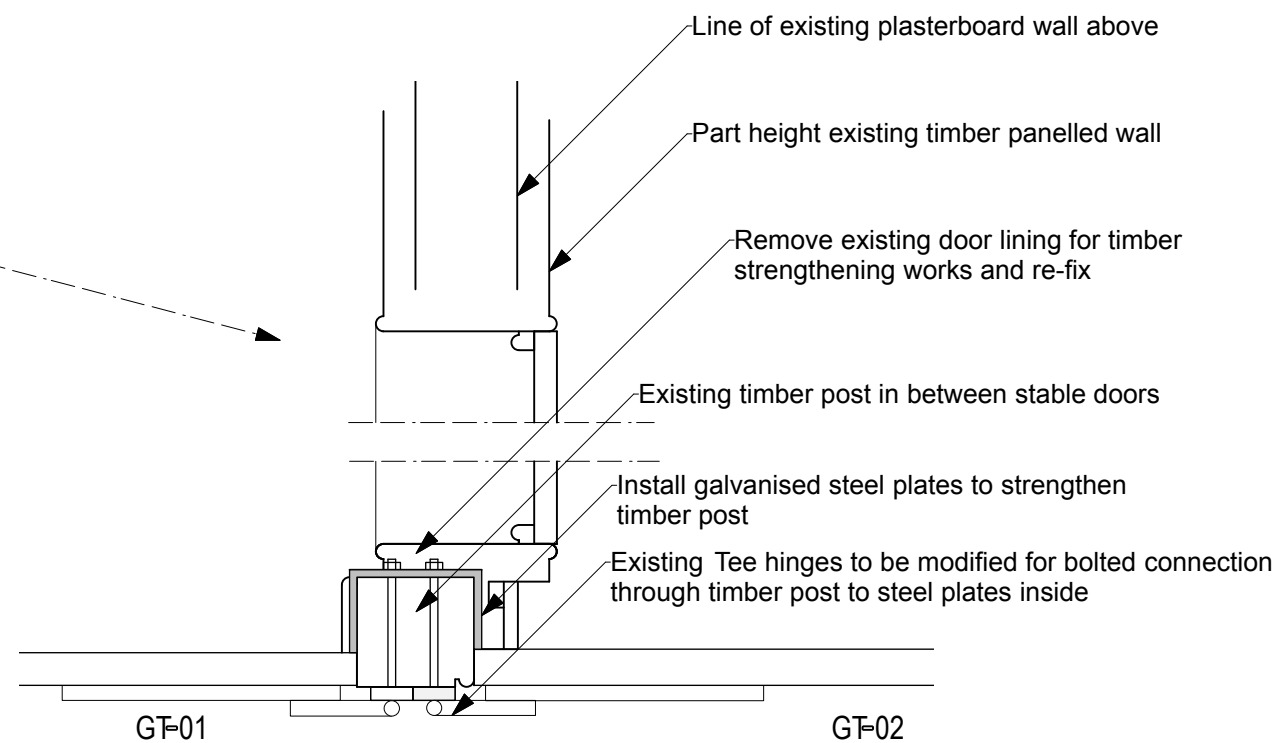


DT02: Post strengthening
Plan detail @ 1:10




GT 01


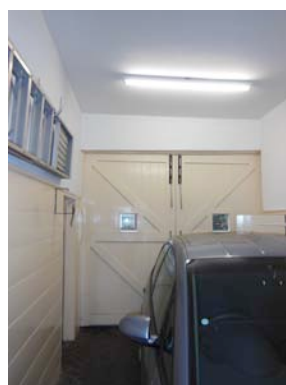


GT 02

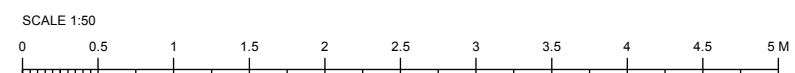


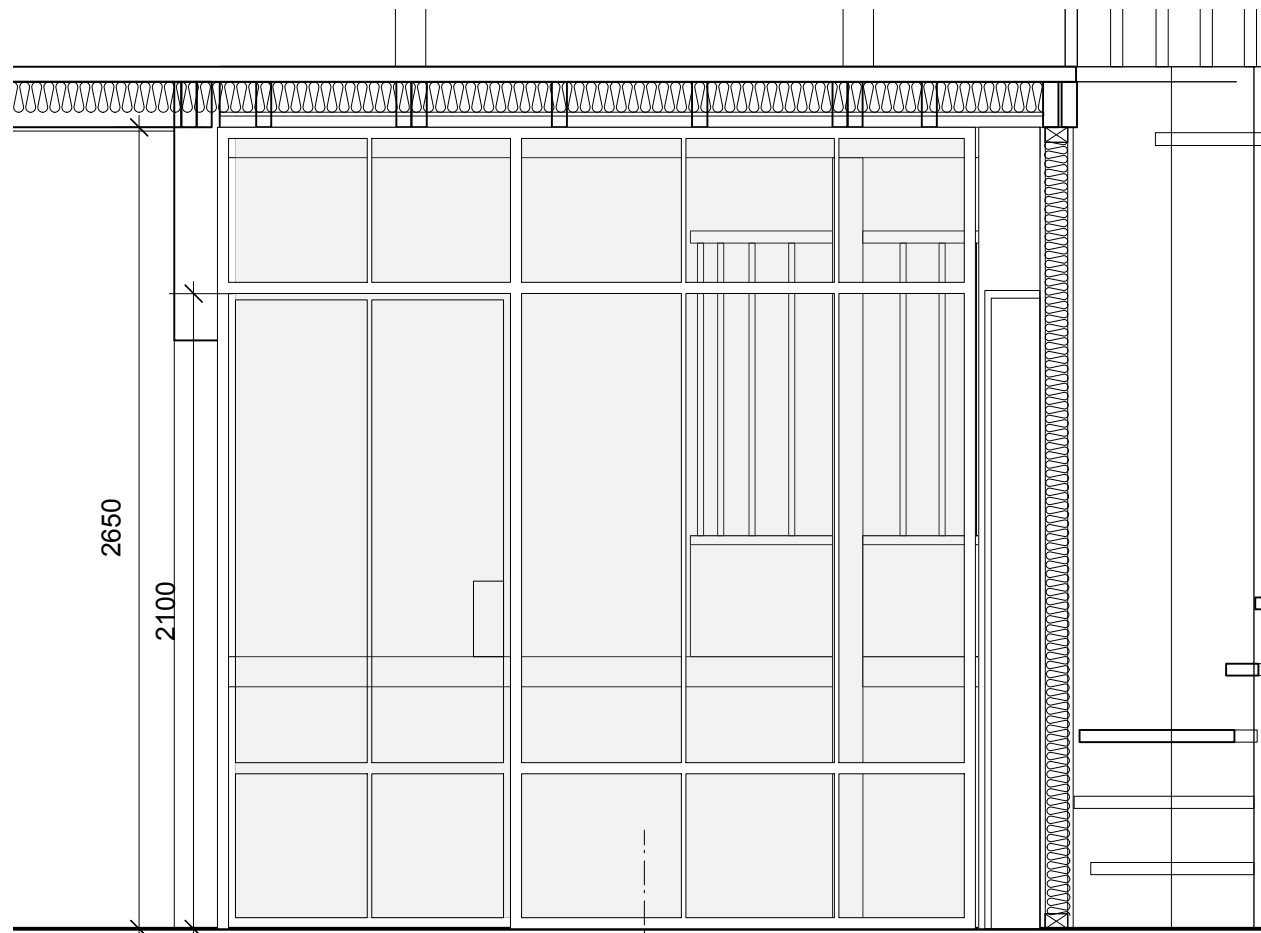


Glass Wall Elevation @ 1:25

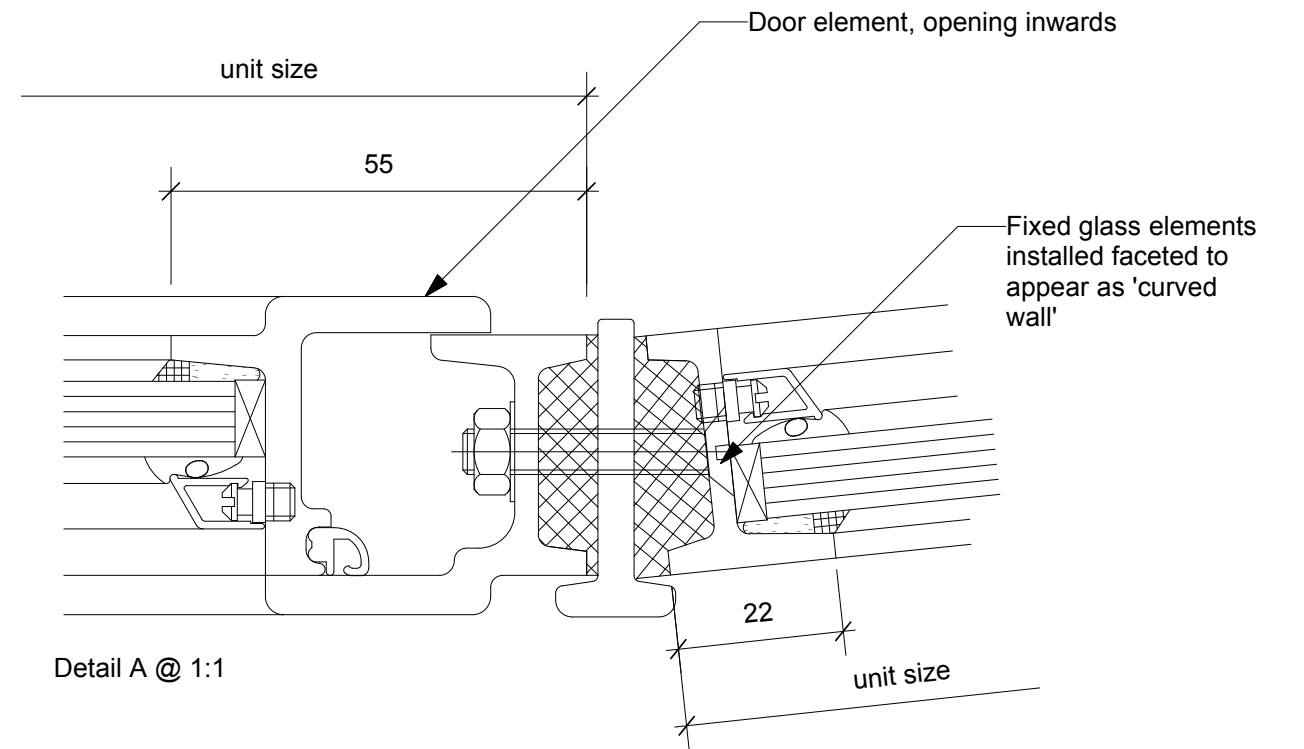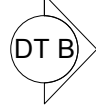

Detail A @ 1:1

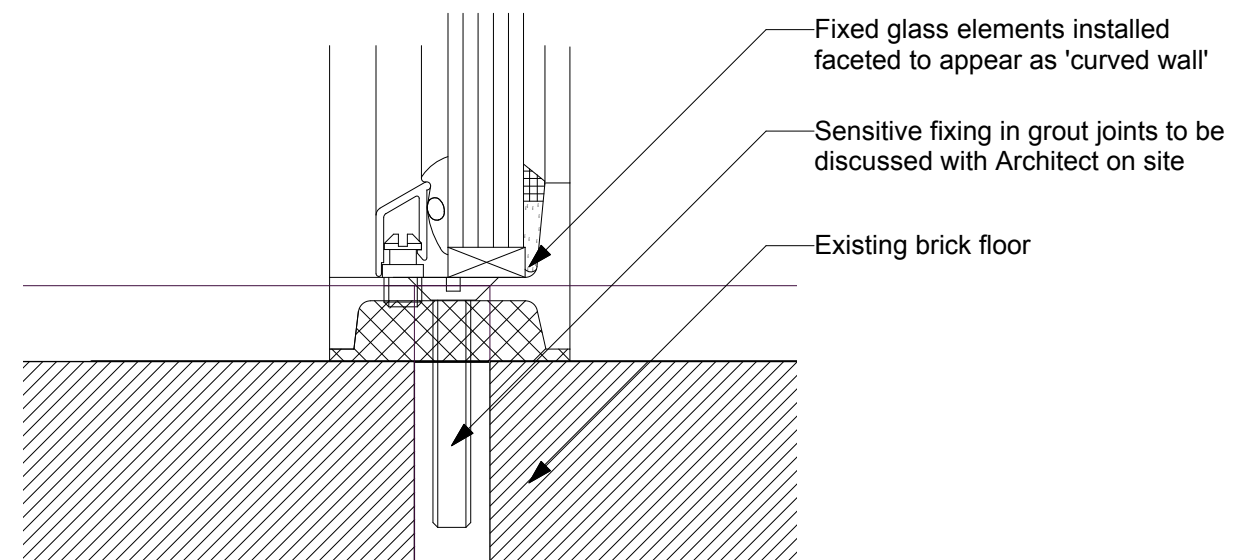

Detail B @ 1:1

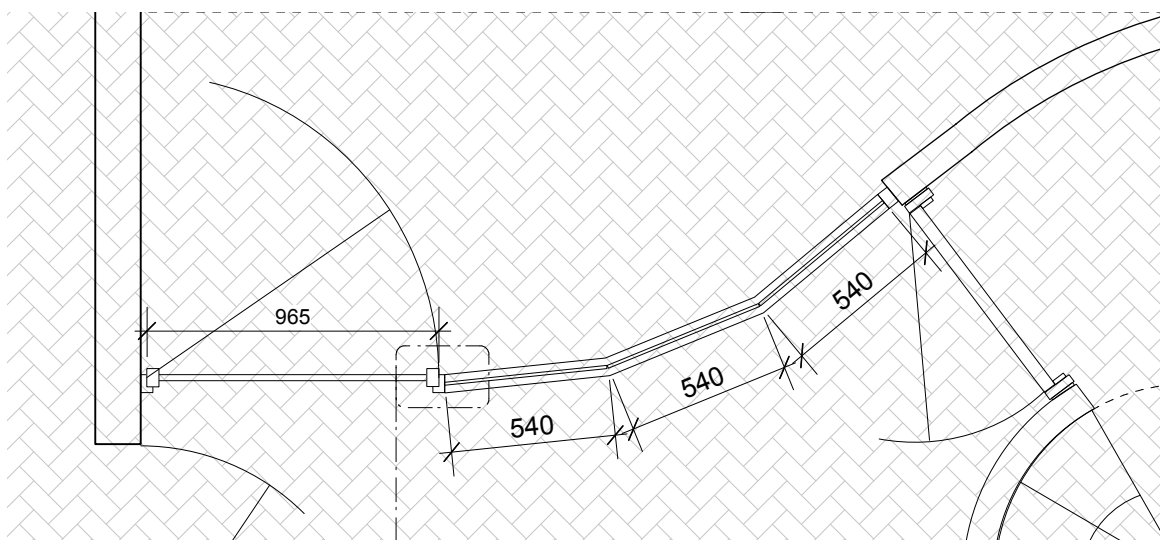

Glass Wall Plan @ 1:25

