


SITE BOUNDARY

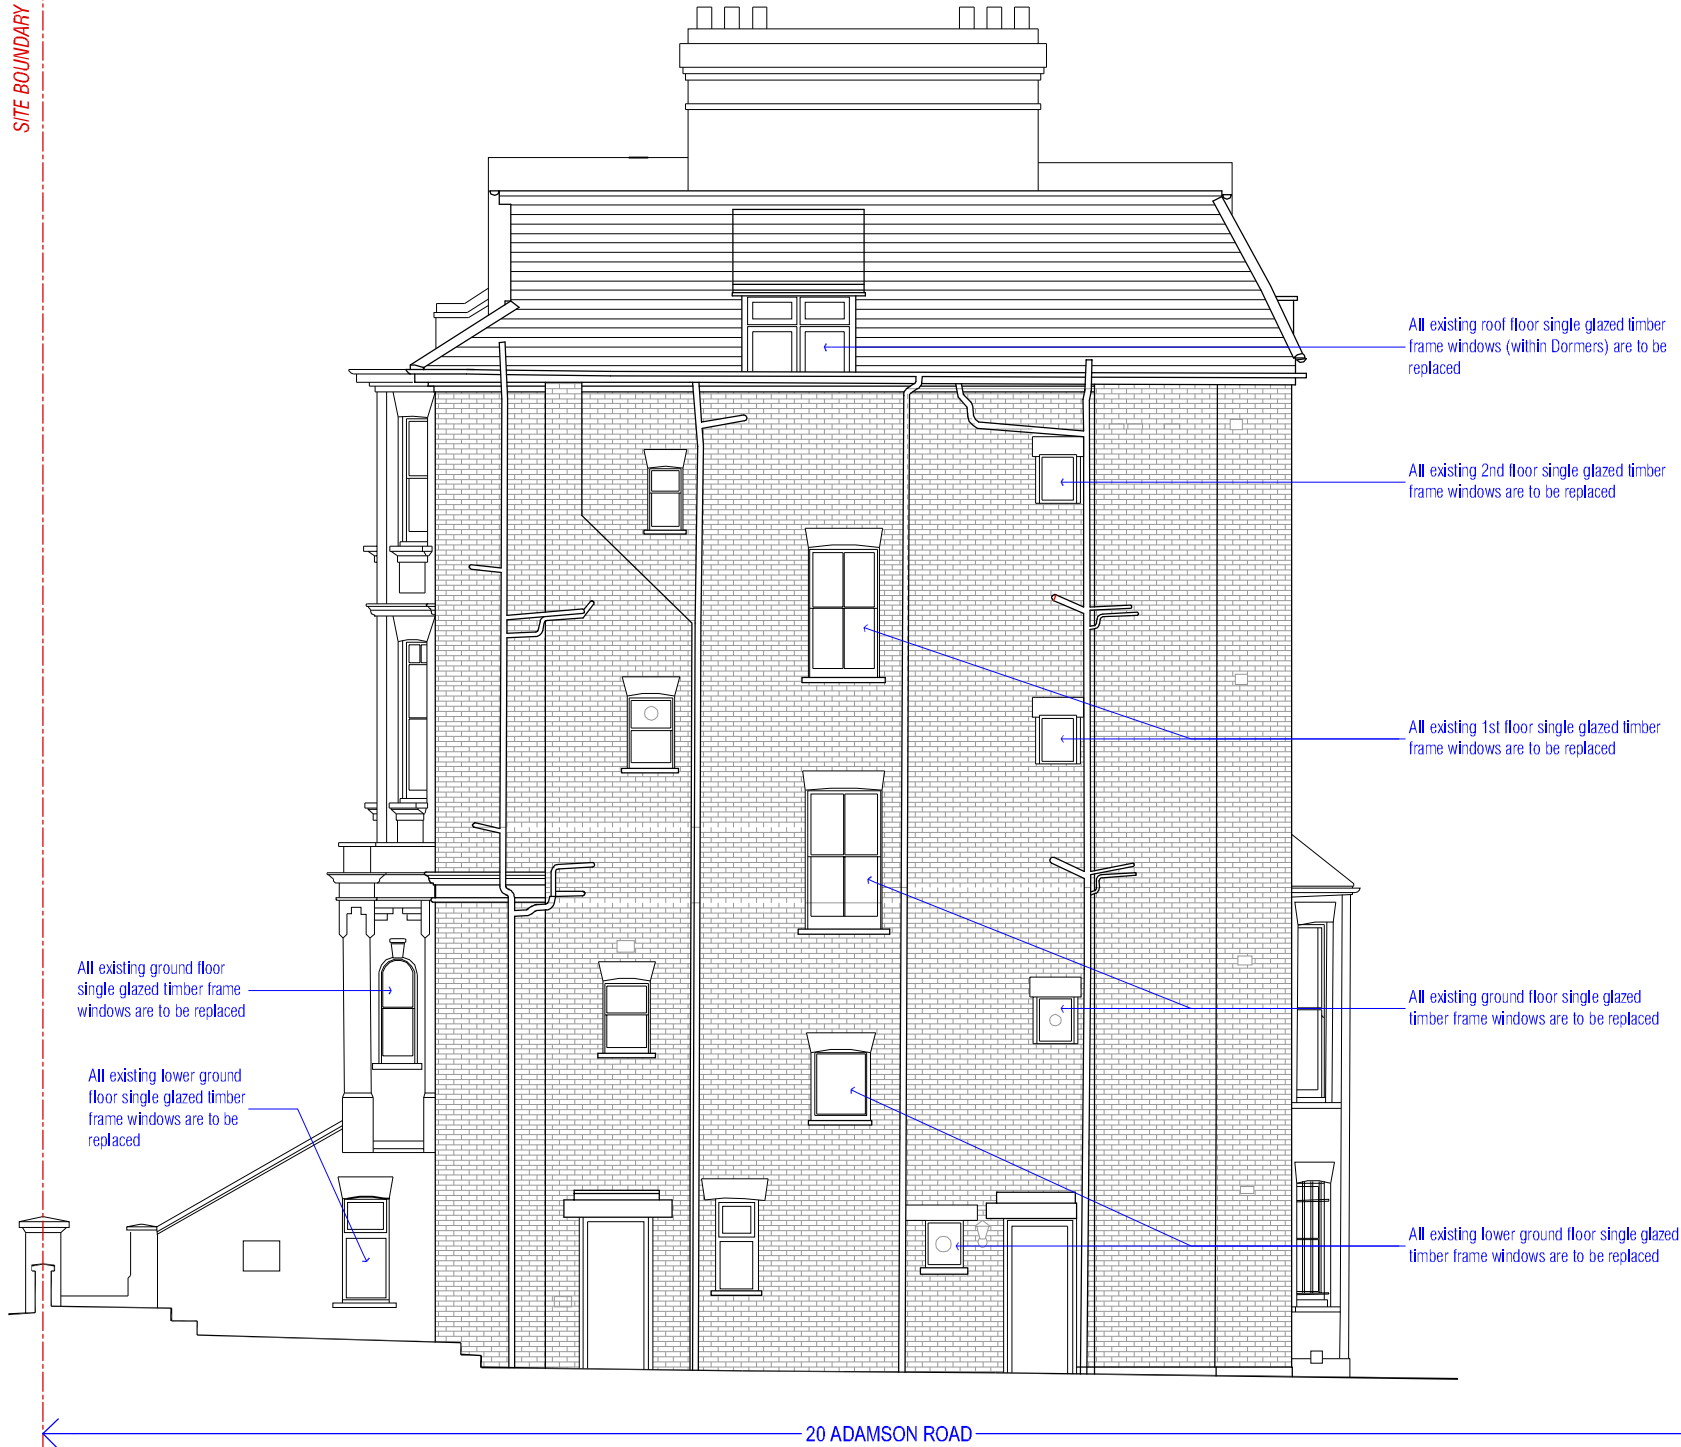

NOTES:
- External doors do not form part of this application.

SURVEY BY OTHERS

Scale 1:100 0 1 2.5 5 10m

[01] EXISTING SOUTH ELEVATION

<div>NOTE: DO NOT SCALE FROM DRAWINGS – EXCEPT FOR PLANNING PURPOSES. ALL DISCREPANCIES TO BE REPORTED TO ARCHITECT IMMEDIATELY. ALL DIMENSIONS TO BE VERIFIED BY CONTRACTOR ON SITE PRIOR TO THE COMMENCEMENT OF ANY WORKS.</div>	<div>P103/02/17Issue for planning approval</div>	<div>ISO-A3</div>	<div>VIVENDI ARCHITECTS LTD</div> <div>Unit E3U, Bounds Green Industrial Estate, Ringway, London N11 2UD</div> <div>Tel/Fax +44 (0)20 3232 4000 - email: info@vivendiarchitects.com</div>	<div>CLIENT:</div> <div>MR. V. DEROUKAKIS</div>	<div>DRAWING:</div> <div>AH</div>	<div>STATUS:</div> <div>PLA</div>	
					<div>CHECKED:</div> <div>GK</div>	<div>SCALE AT A3:</div> <div>1:100</div>	<div>REVISION:</div> <div>P1</div>
			<div>© VIVENDI ARCHITECTS LTD 2009</div> <div>All rights reserved, including but not limited to The Copyright, Designs and Patents Act 1988</div>		<div>ISSUED BY:</div> <div>GK</div>		
			<div>PROJECT TITLE:</div> <div>20 ADAMSON ROAD, LONDON, NW3 3HR</div>	<div>JOB AND DRAWING NO:</div> <div>1615-E03-02</div>			
			<div>DRAWING TITLE:</div> <div>EXISTING SOUTH ELEVATION</div>				