


Front Elevation - Proposed

General Notes Specific Notes Legend © Copyright Stephen Davy Peter Smith Architects 2016 
 1:50

 0
 0.5
 1
 1.5
 2
 2.5m
 These proposals are subject to the approval of all Statutory Building Control requirements and the requirements of all Statutory Authorities and Service Providers. The site boundaries and surroundings are based on the following: • OS Map by MasterMap / Measured survey by Maltby Land Surveys Ltd. The site boundaries are those described by the client. These drawings are to be read in conjunction with all other relevant documentation produced by Stephen Davy Peter Smith Architects and other consultants employed by the client.

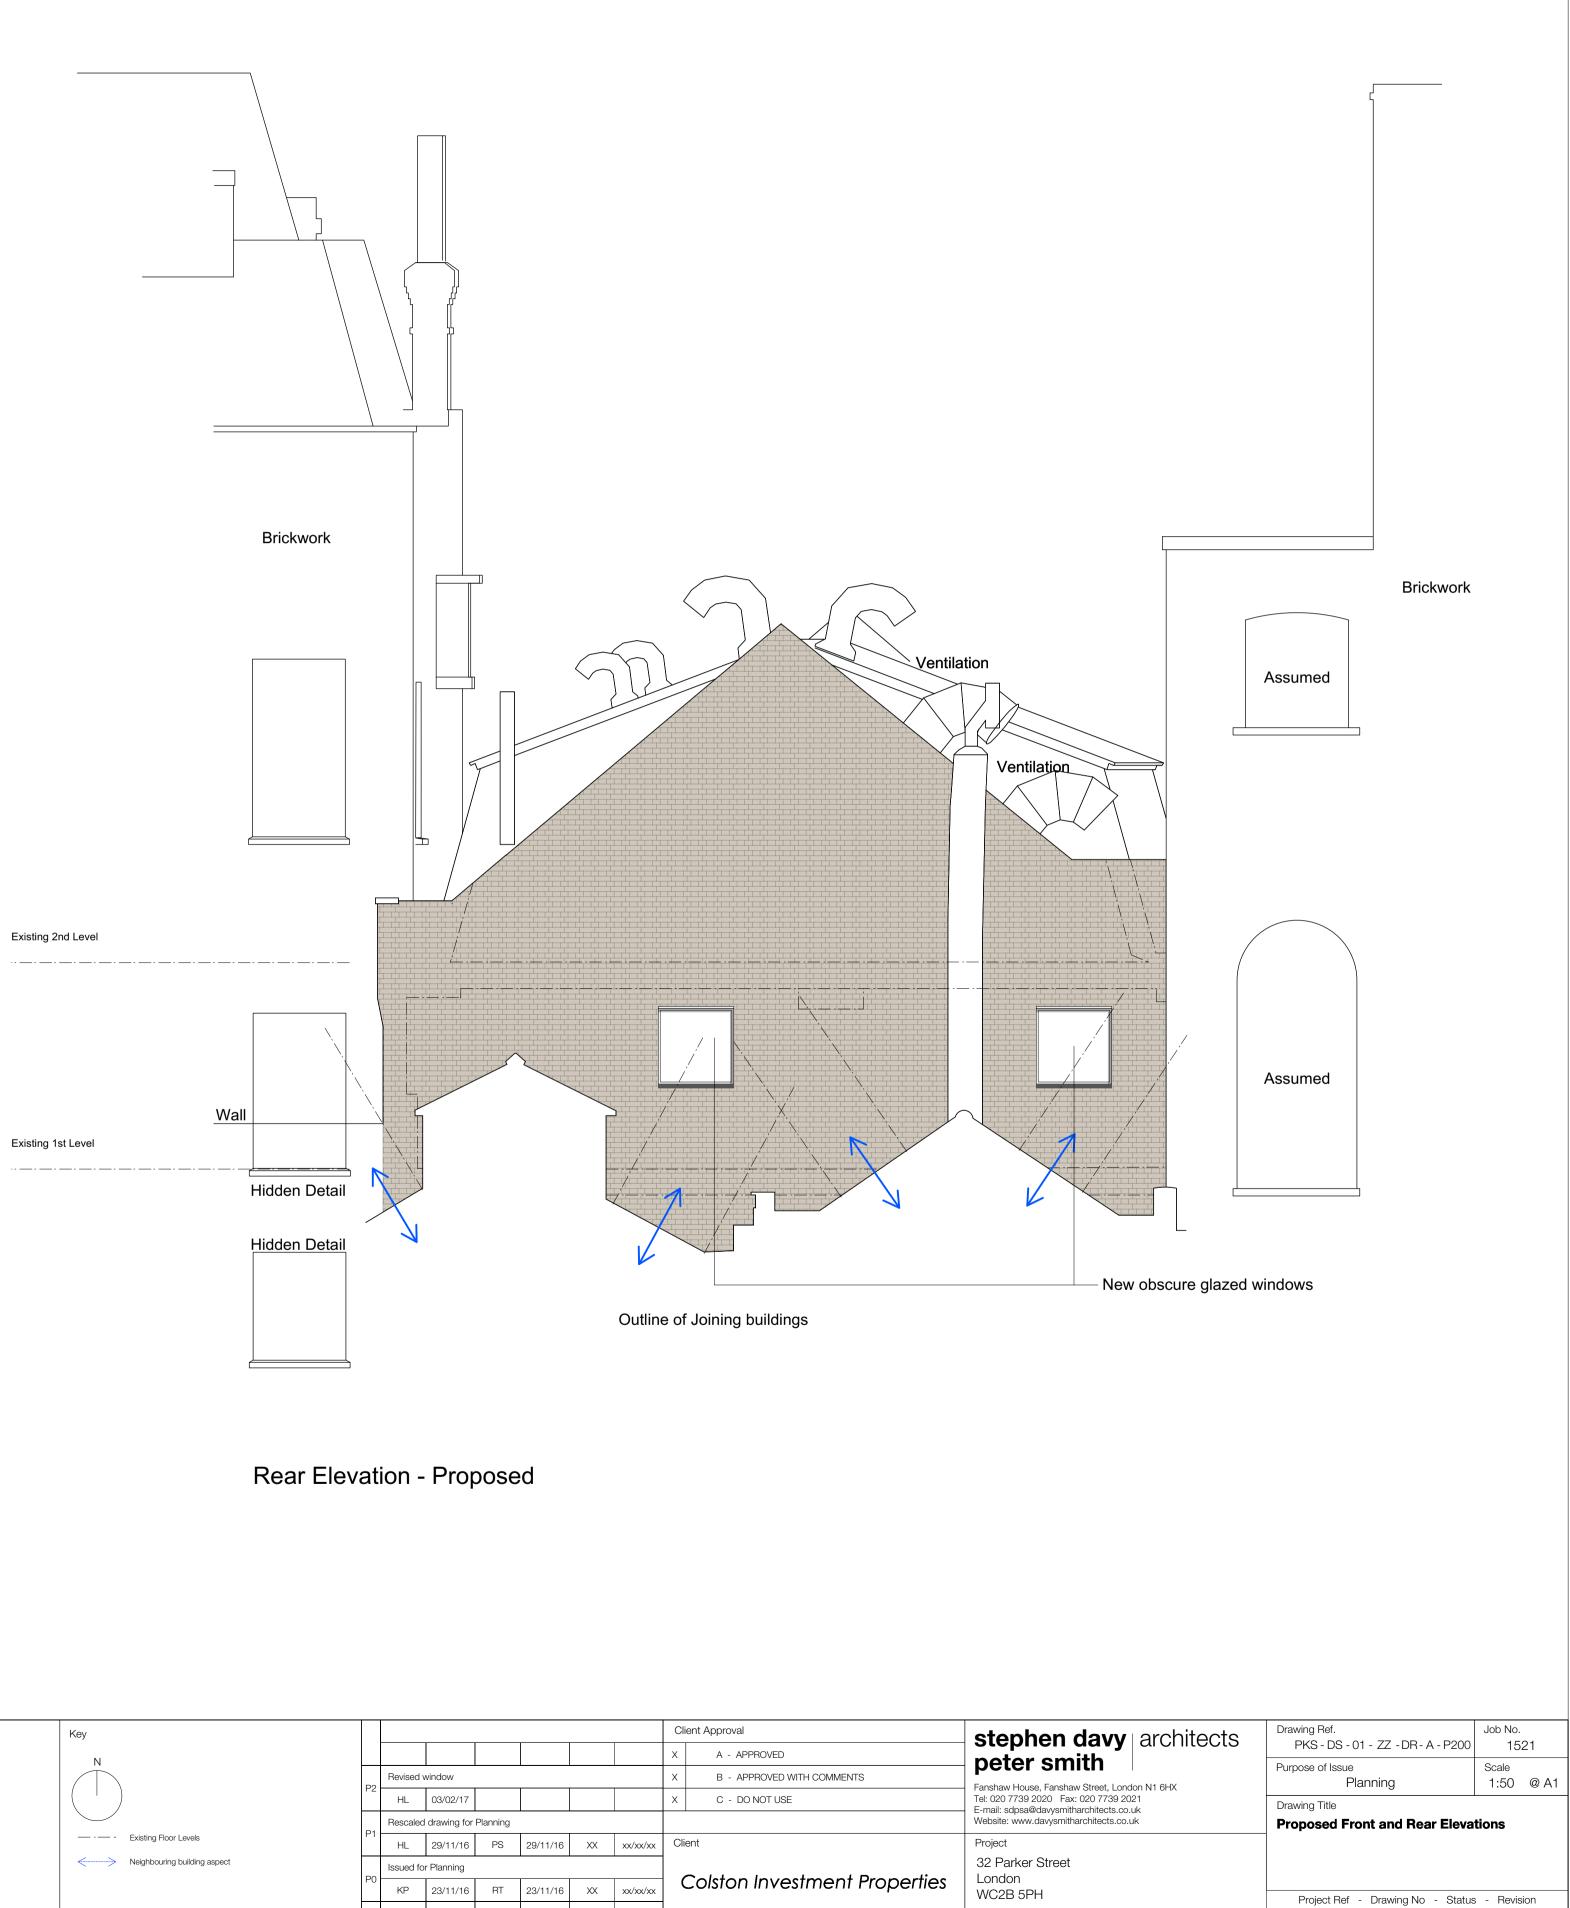

PKS-P200-S2-P2



		Кеу								Client Approval		
		Ν								Х	A - APPROVED	
			20	Revised window					Х	B - APPROVED WITH COMME		
			ΓZ	HL	03/02/17					х	C - DO NOT USE	
		Existing Floor Levels Neighbouring building aspect	P1	Rescaled drawing for Planning								
			PI	HL	29/11/16	PS	29/11/16	XX	xx/xx/xx	Client		
			P0	Issued for Planning								
				KP	23/11/16	RT	23/11/16	XX	xx/xx/xx	Colston Investmen		
			Rev	Drawn	Date	Checked	Date	Approved	Date			