




PROPOSED SECOND FLOOR PLAN

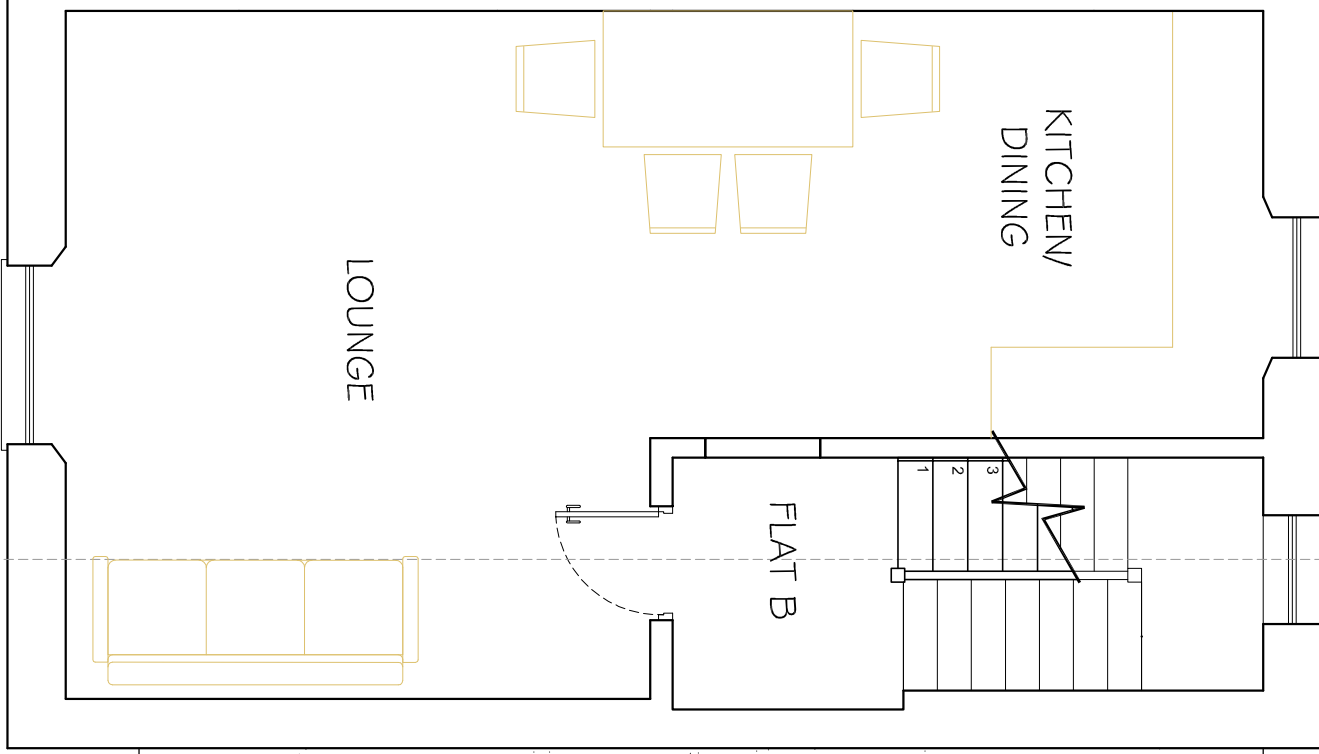

PROPOSED THIRD FLOOR PLAN

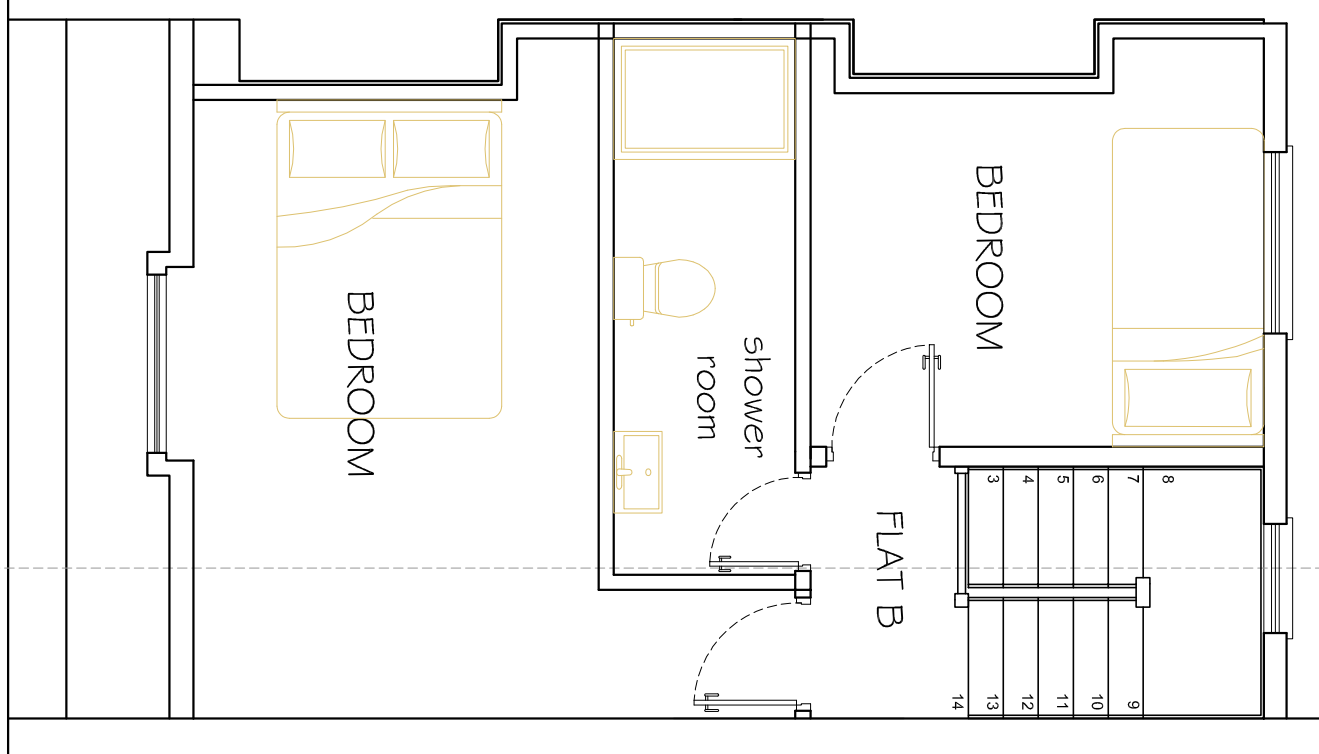

Notes:
The building contractor is responsible for verification of all dimensions on site.
Any works carried out prior to Local authority consent (both planning and building control) is the responsibility of the contractor.

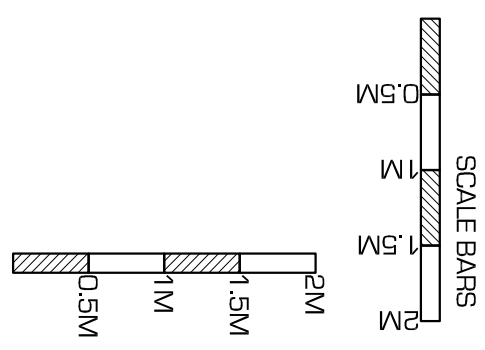

© Copyright 'Kudos Plan & Design Ltd' 2015

- KUDOS -
- PLAN & DESIGN -
www.kudosplans.co.uk
info@kudosplans.co.uk
T: 07904585920

PROPOSED SECOND & THIRD FLOOR PLAN

Customer name & site address:
Mr. Petane
40 Rochester Road
NW1 9JJ

Works:
Multiple Works

Council: Camden
Date: 2nd February 2017
Scale: 1:50 @ A3
Dwg no. ROCH/2016/04A