

General Notes:

1. Copyright of this drawing remains the sole property of Cooley Architects unless otherwise assigned in writing.
2. Figured dimensions are to be worked in all cases with any discrepancies reported to the Architect prior to commencement of any work.
3. Setting-out is based on outline survey only. All dimensions to be checked on site prior to construction/ordering.
4. All dimensions are to edge/centre of structural element of wall or to grid-line, unless noted. If unclear consult Cooley Architects.

- Key of materials:
- ① Facade painted cream colour, as existing.
 - ② Existing window frames painted dark grey, RAL 7024
 - ③ Panel painted light grey, RAL 7035
 - ④ Signage
 - ⑤ New glazed roof light to enclosed basement
 - ⑥ Existing railings, retained and redecorated dark grey, RAL 7024

NOT FOR
CONSTRUCTION

F	GH	Colour references changed.	GH	07.02.17
E	HQ	Existing facade redecorated	GH	08.09.16
D	GH	Window design changed.	GH	17.08.16
C	EL	Roof work omitted & facade simplified	GH	29.06.16
B	GH	Replacement front facade amended, canopy outline changed.	-	09.06.16
A	EL	Alterations to proposed roof plan	GH	29.04.16
-	EL	New Drawing	GH	04.03.16
REV	BY	DESCRIPTION	CKD	DATE

Cooley | Architects

123 Aldersgate Street London EC1A 4JQ
t: 020 3176 4481 www.cooleyarchitects.com

CLIENT


AJ + P Weisz c/o Davis Brown
PROJECT
15 Adeline Place
London, WC1B 3AJ

DRAWING TITLE
Proposed Roof Plan and Front Elevation


DRAWN BY	DATE	CHECKED
EL	Feb 16	GH
SCALE	SIZE	STATUS
1:100	A3	Planning

DRAWING No
832 - DG - XX03

REV	F
-----	---

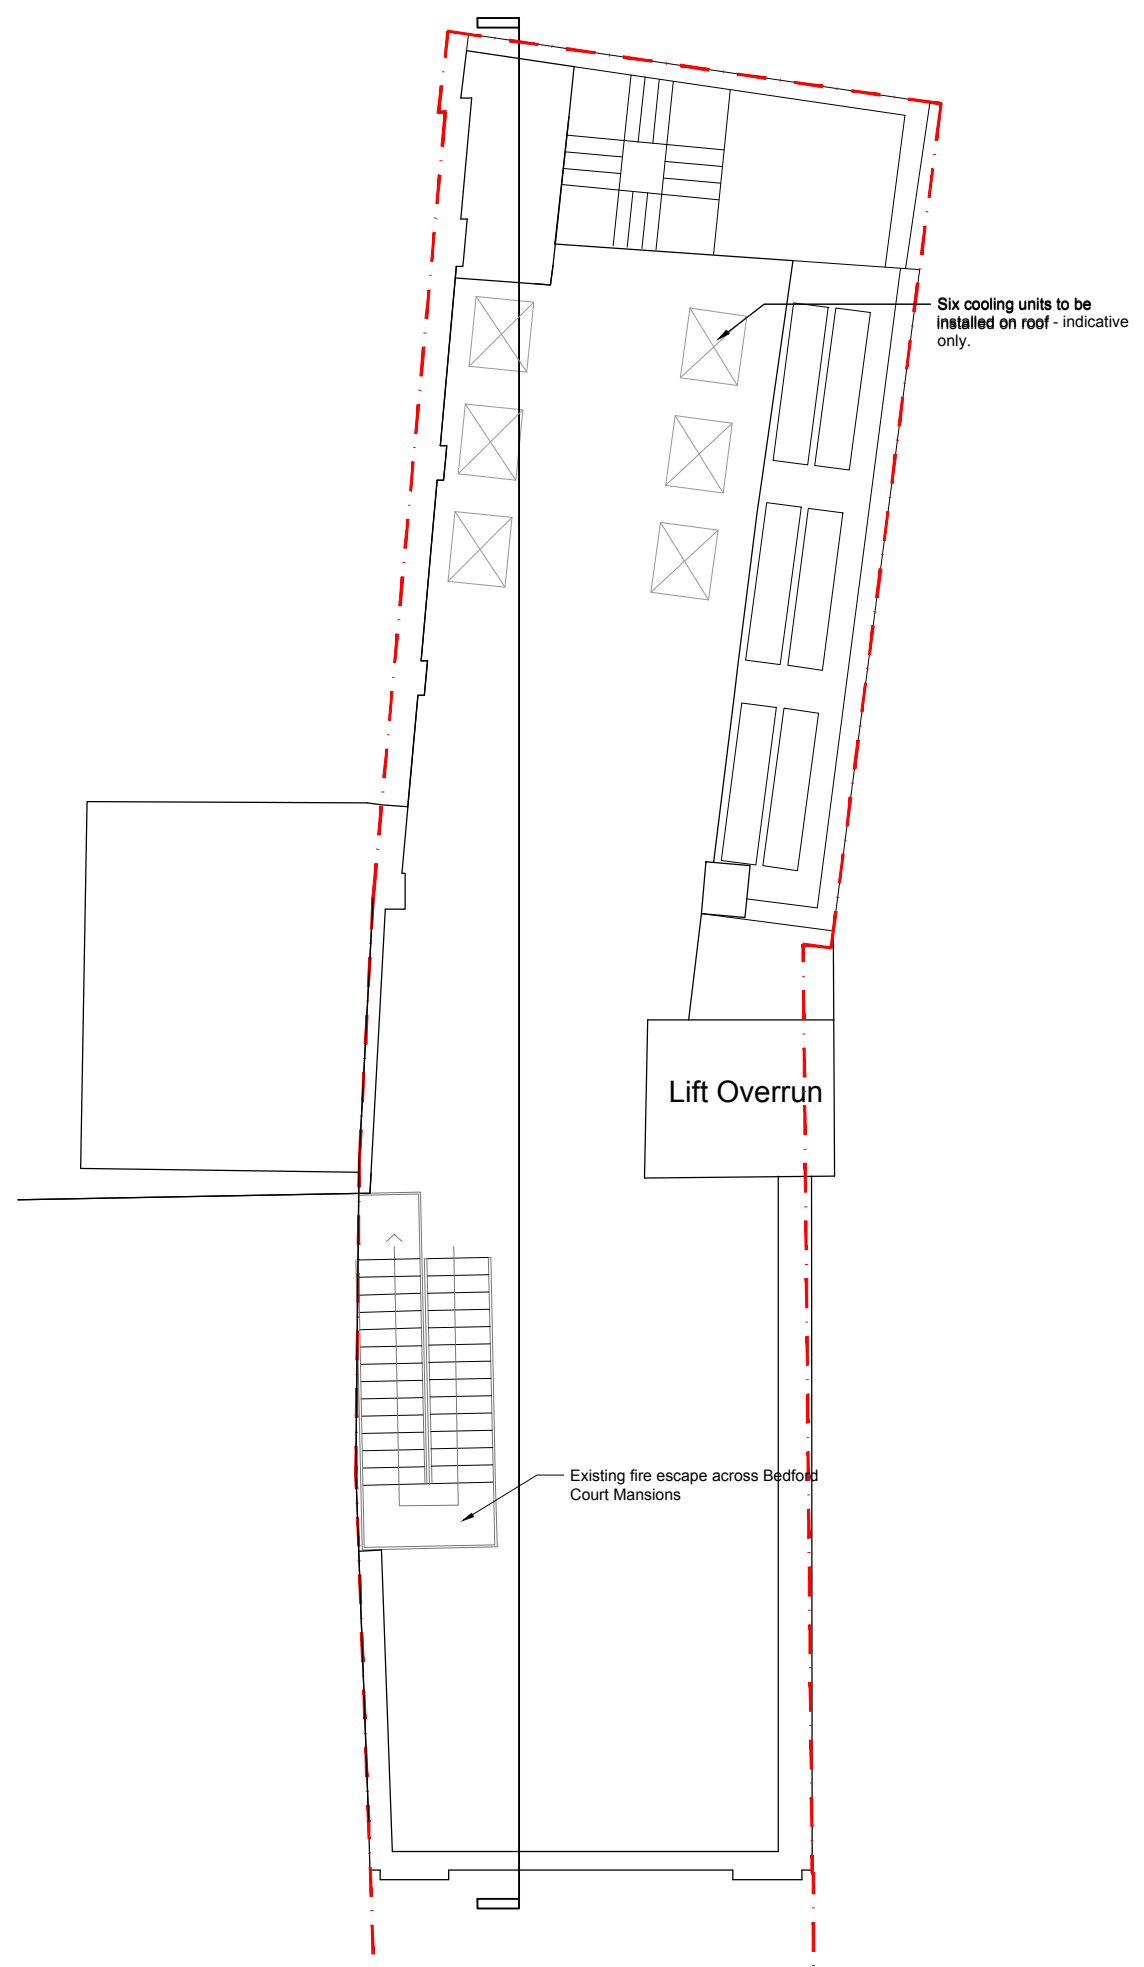

① Roof Plan, proposed

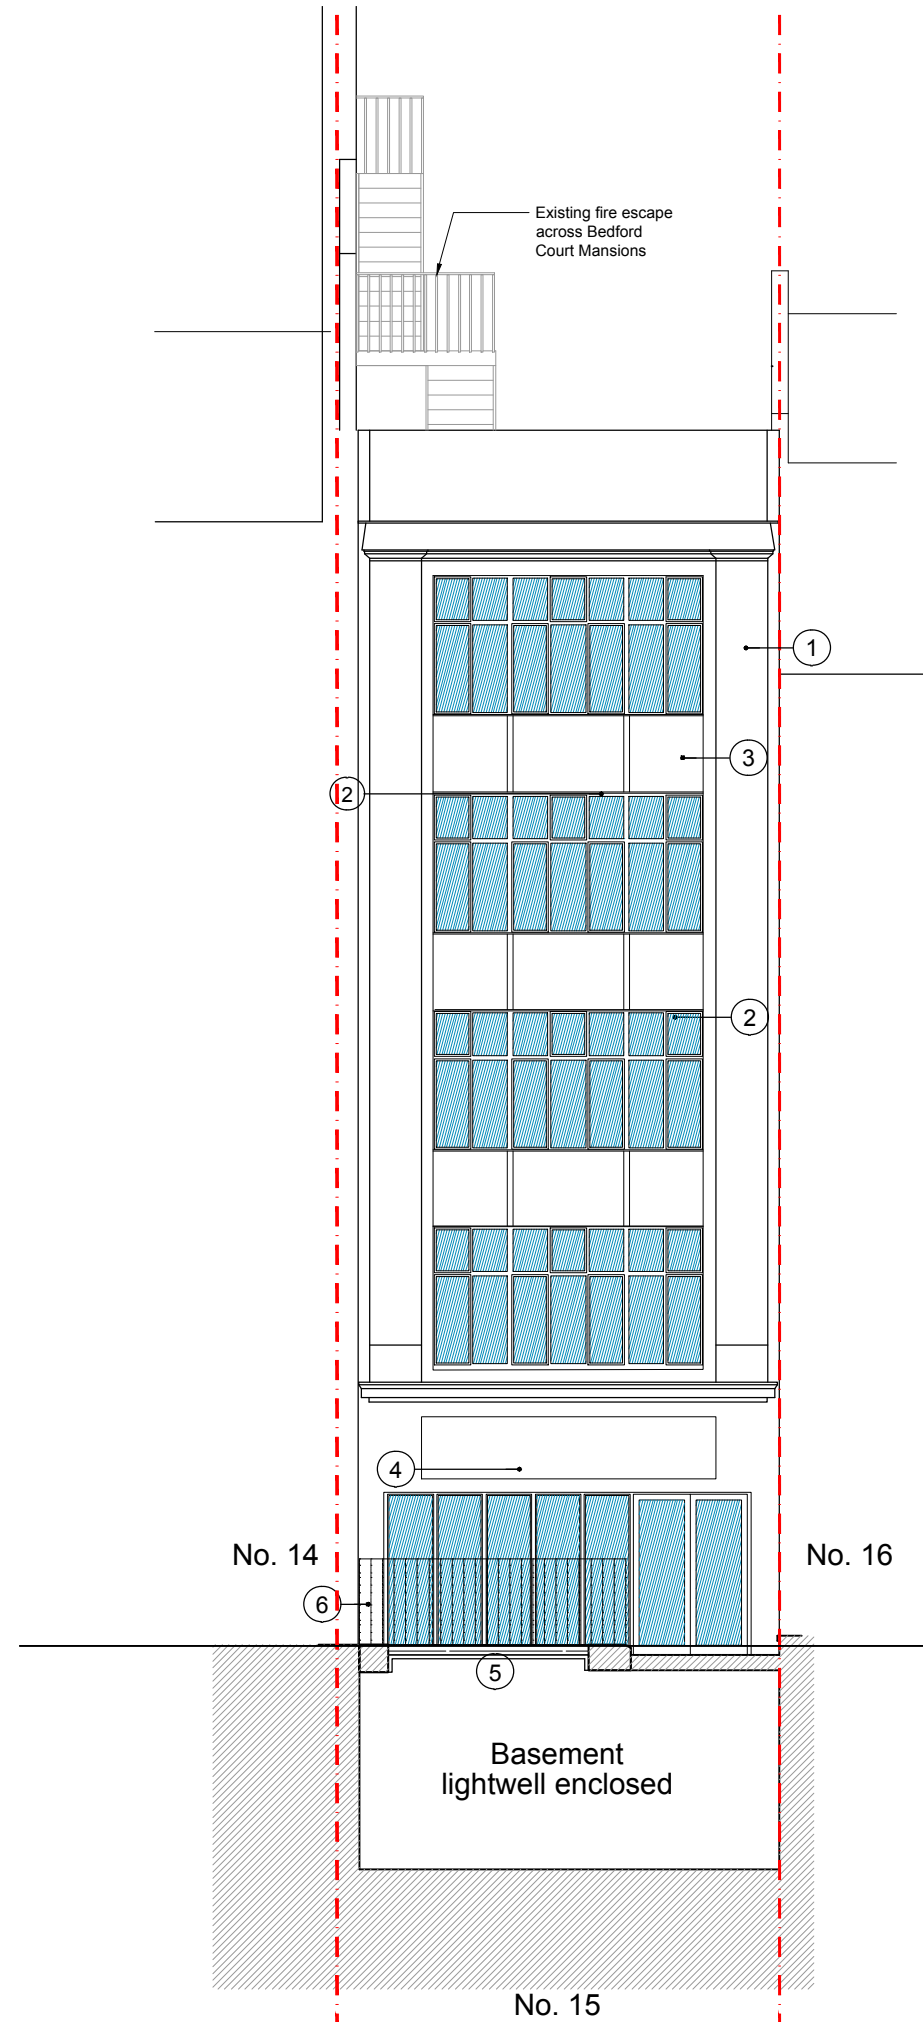

② Front Elevation, proposed