



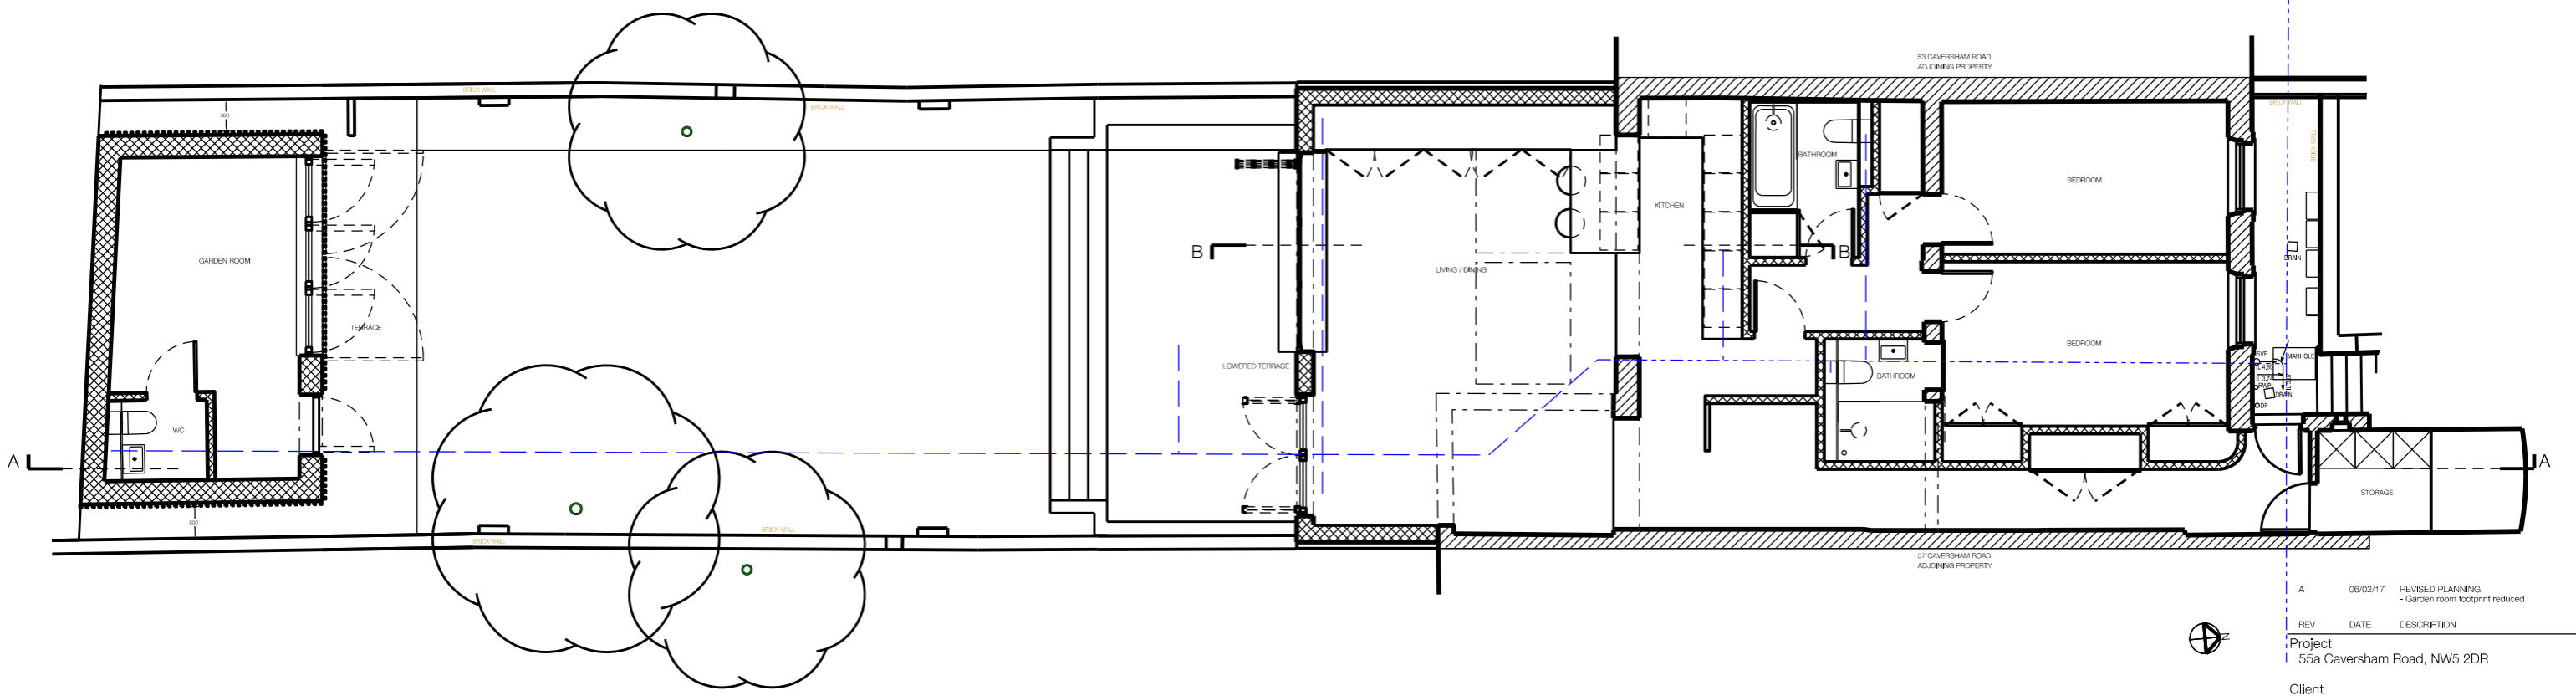


- KEY**
-  EXISTING CONSTRUCTION
 -  NEW CONSTRUCTION
 -  EXISTING DRAINAGE
 -  NEW PROPOSED DRAINAGE



REV	DATE	DESCRIPTION
A	06/02/17	REVISED PLANNING - Garden room footprint reduced

Project
55a Caversham Road, NW5 2DR

Client
Maria Elvira Pena

Date
19/12/2016

Scale
1:100 @ A3

Drawing Status
Planning

Drawing Name
Proposed Lower Ground Floor Drainage

Drawing Number
1004_100_110

31A Galsford Street
London NW5 2EB
Telephone
07875 595 750

Email
louisevhumphreys@gmail.com

PROPOSED LOWER GROUND FLOOR PLAN

0 5m
SCALE

