



PROPOSED NORTH ELEVATION
GARDEN ROOM - SHUTTERS OPEN

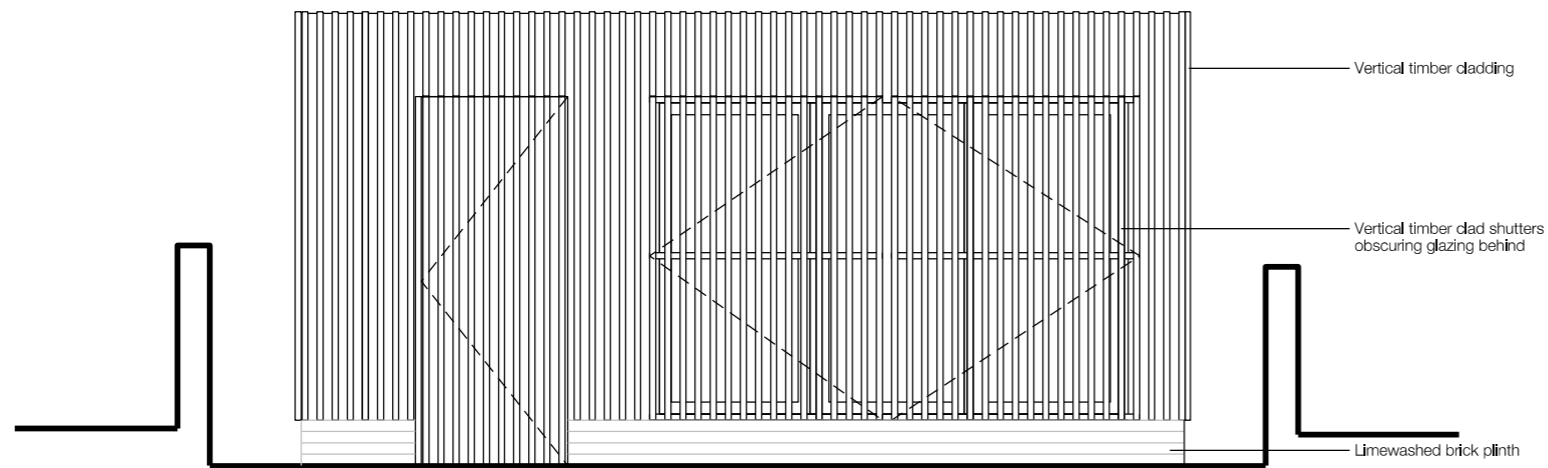


PROPOSED NORTH ELEVATION
GARDEN ROOM - SHUTTERS CLOSED

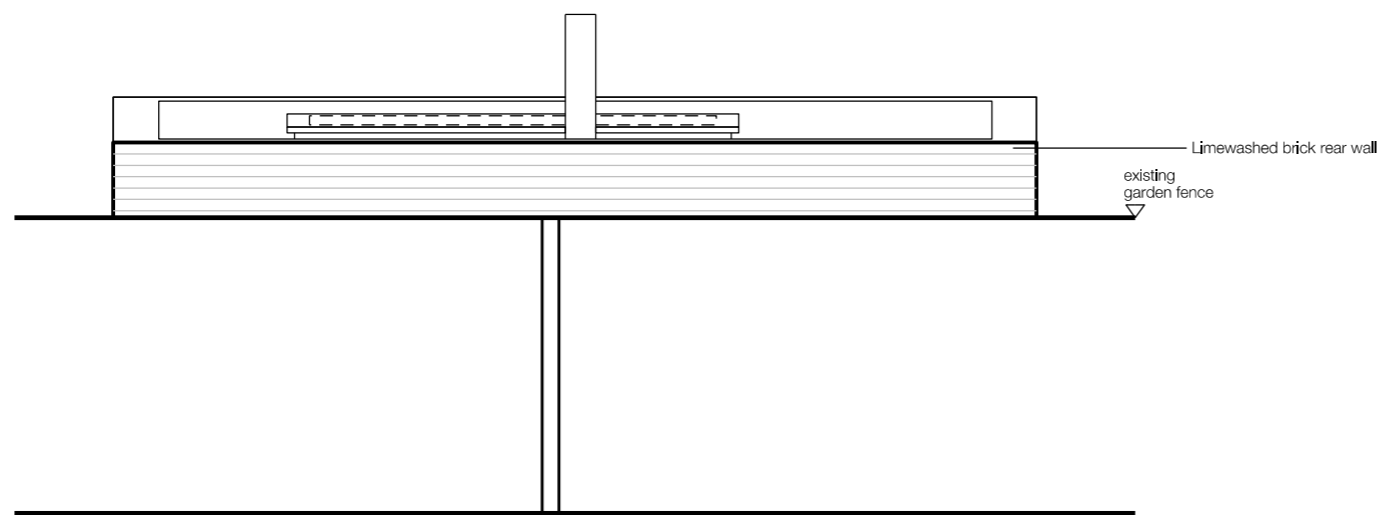


PROPOSED SOUTH ELEVATION FROM ADJACENT PROPERTY - NO. 88/86 GAISFORD STREET
GARDEN ROOM


0 5m
SCALE

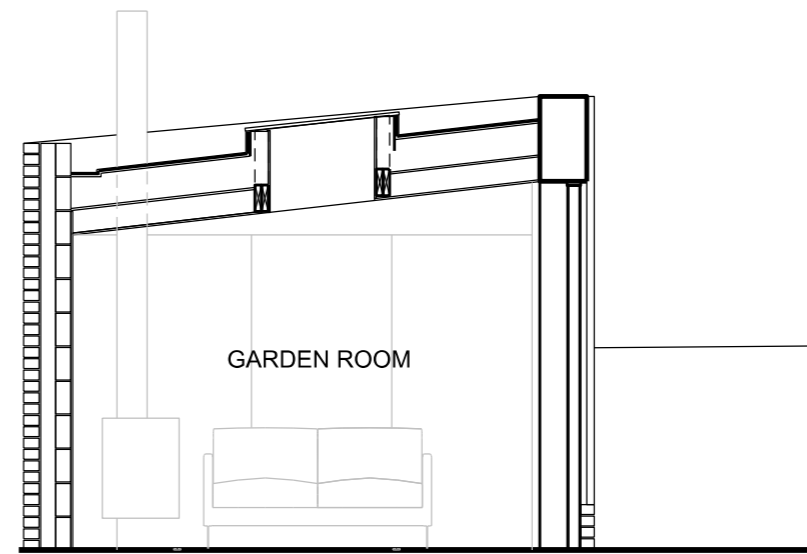

PROPOSED SECTION AA
GARDEN ROOM

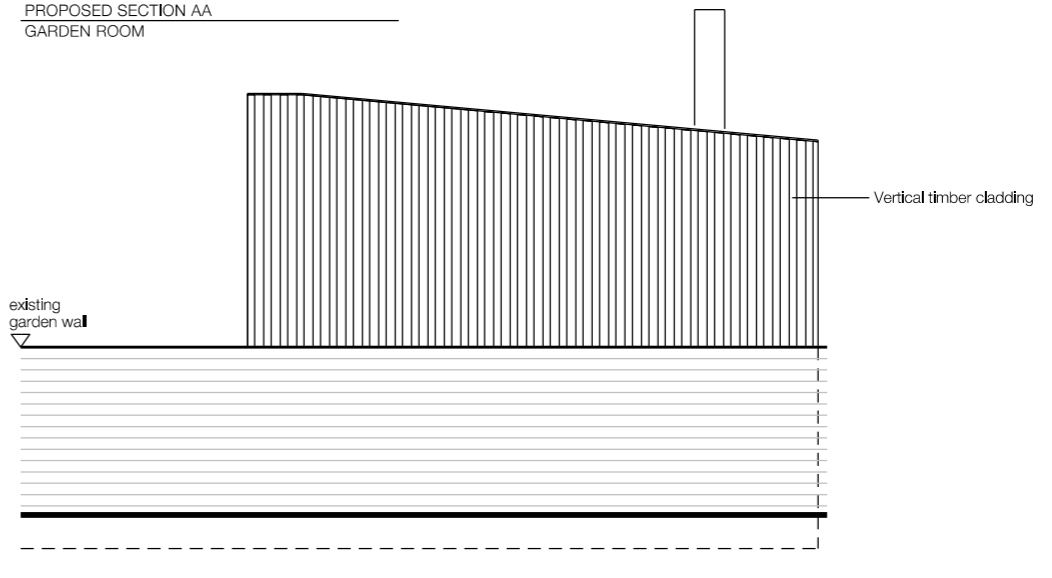

PROPOSED ELEVATION FROM ADJACENT PROPERTY - NO. 53 CAVERSHAM ROAD
GARDEN ROOM

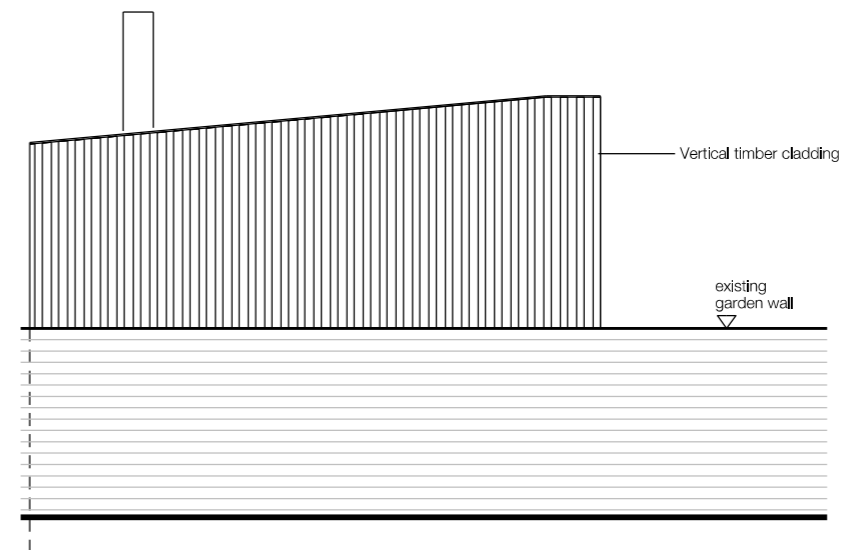

PROPOSED ELEVATION FROM ADJACENT PROPERTY - NO. 57 CAVERSHAM ROAD
GARDEN ROOM

REV	DATE	DESCRIPTION
A	06/02/17	REVISED PLANNING - Garden room footprint reduced

Project
55a Caversham Road, NW5 2DR

Client
Maria Elvira Pena

Date
19/12/2016

Scale
1:50 @ A3

Drawing Status
Planning

Drawing Name
Proposed Section AA and Elevations
Garden Room

Drawing Number
1004_200_006

31A Galsford Street
London NW5 2EB
Telephone
07875 595 750

Email
lousevhumphreys@gmail.com

