




PROPOSED SOUTH EAST ELEVATION
SCALE 1:100 @A3

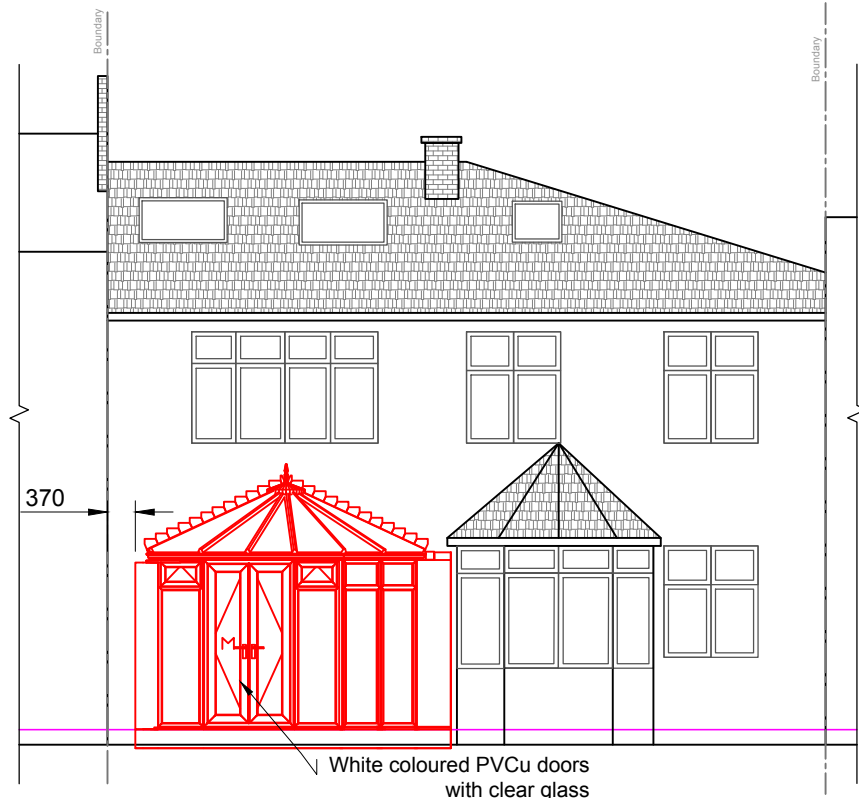


PROPOSED NORTH EAST ELEVATION
SCALE 1:100 @A3

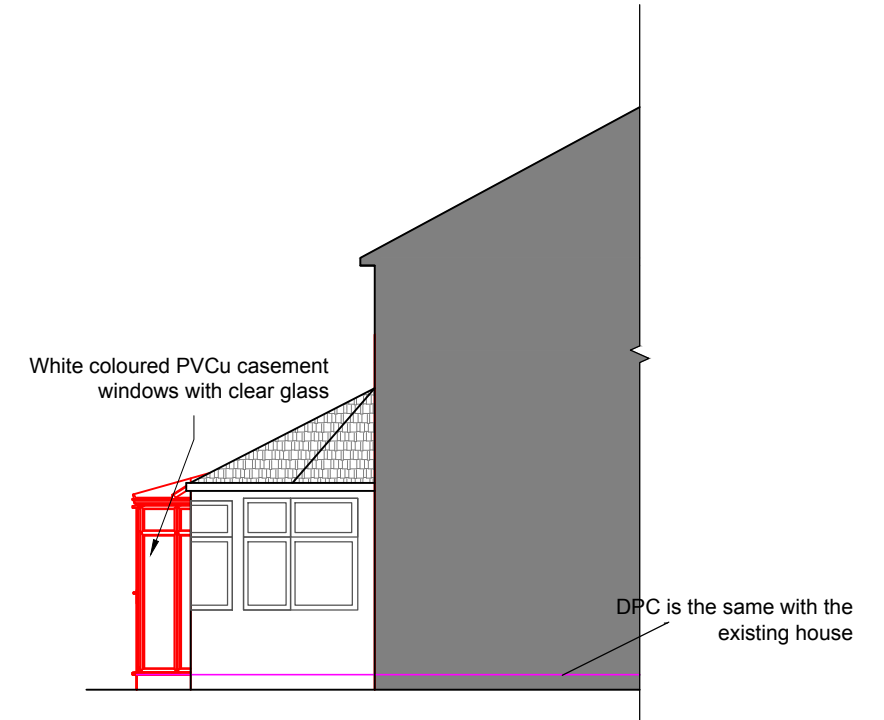

PROPOSED NORTH WEST ELEVATION
SCALE 1:100 @A3

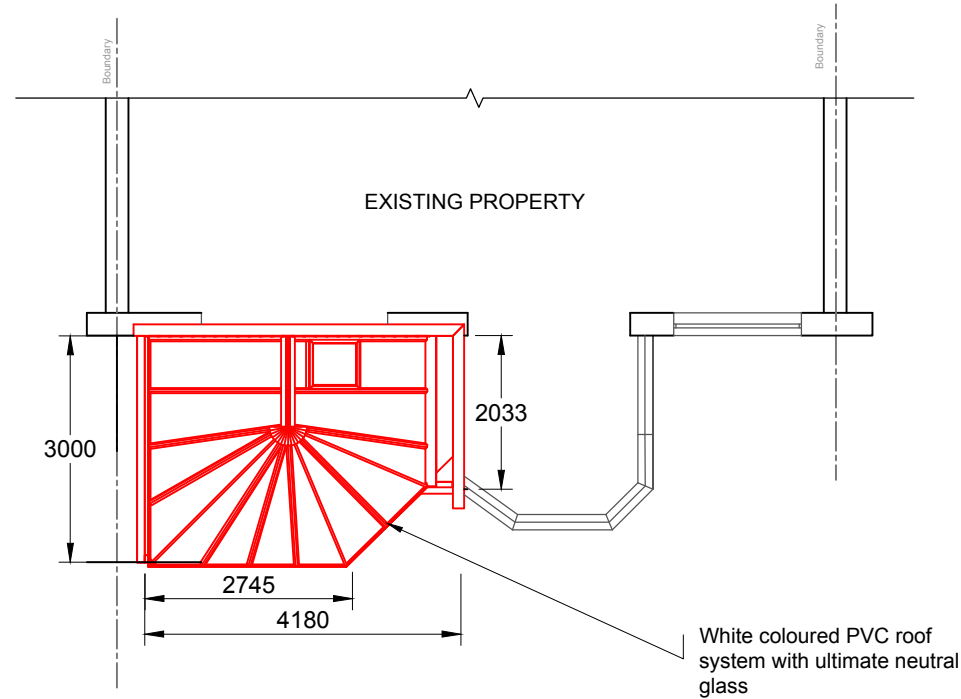

PROPOSED PLAN
SCALE 1:100 @A3

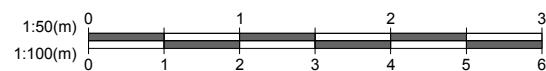

1. All dimensions in millimetres (mm) and levels in metres (m) unless noted otherwise.
2. This drawing to be read in conjunction with all other relevant drawings and specification.
3. All work to comply with the relevant British Standards, Codes of Practice and the Building Regulations.

Revisions:

Customer: Mr David Cheeseman
62 Menelik Road
London
NW2 3RH

Drawing Title:
Proposed Plan and Elevations

Drawing No: 0265/PP/03	Contract No: EF0265AV
Scale: As Shown	Starting Date: 7 Feb 2017
Drawn: E.W.	Revision: .
Size: A3	Ref No: .

© Crown copyright. All rights reserved.
License numbers 010031673 and 100042205