



Store Name: Cricklewood, Cricklewood Broadway  
 Store No: 4373  
 Store Type: Everyday Convenience - Premium  
 Programme: Acq & NB  
 Address: 22-26 Cricklewood Broadway  
 Cricklewood  
 London  
 NW2 3HD

Revision:  
 Rev A  
 Rev B  
 Rev C  
 Rev D


15/01/16 - Original Scheme  
 21/01/2016 - Change fascia spec to Dark Brown slats, show bag sign on plan, show that the projection sign needs a 5amp switched fused spur.  
 01/03/16 - KP - Change slats to grey. Include Bag sign on collections page.  
 22/06/16 - KP - Logo size and acrylic text increased on fascia  
 13/01/2017 - PW - Fascia reduced to 1000mm height, logo reduced to 800mm, Fascia and projector amended to be trough illuminated.

delivering  
 branded  
 environments™

futurama

Telephone:  
 0113 270 5595  
 Facsimile:  
 0113 277 1143  
 E-mail:  
 postbox@futurama.ltd.uk

Olympia House  
 Lockwood Court  
 Middleton Grove  
 Leeds  
 LS11 5TY  
 United Kingdom

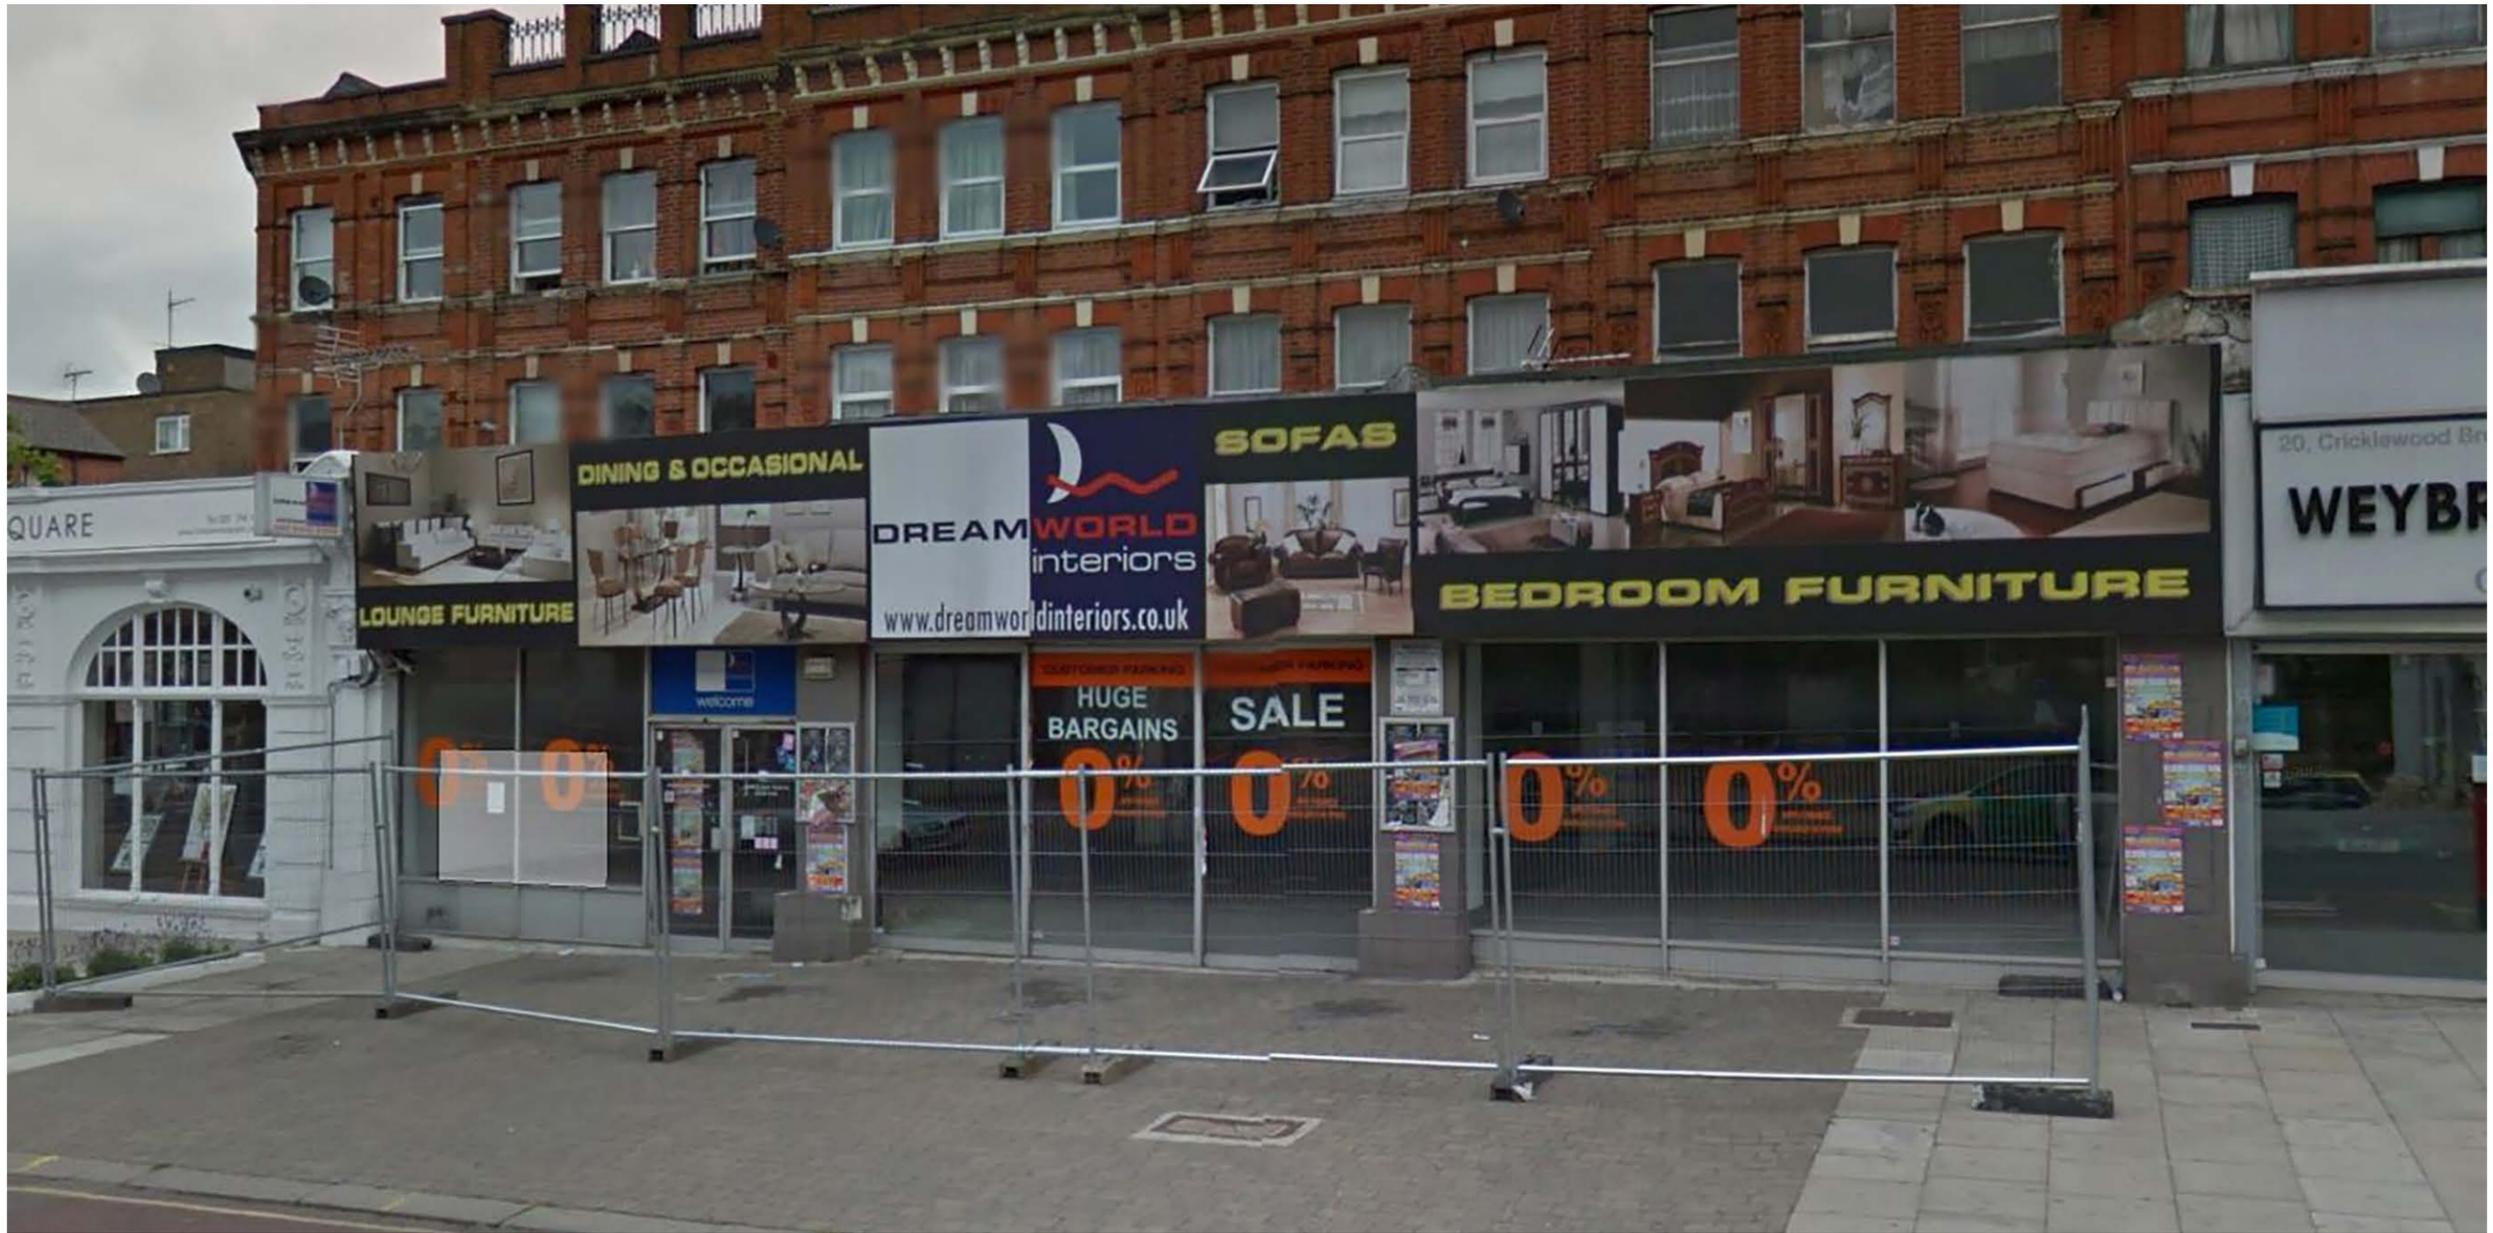

Existing - Elevation 1

Telephone:  
0113 270 5595  
Facsimile:  
0113 277 1143  
E-mail:  
postbox@futurama.ltd.uk

Olympia House  
Lockwood Court  
Middleton Grove  
Leeds  
LS11 5TY  
United Kingdom

delivering  
branded  
environments™






Photos of store

Telephone:  
0113 270 5595  
Facsimile:  
0113 277 1143  
E-mail:  
postbox@futura.ltd.uk

Olympia House  
Lockwood Court  
Middleton Grove  
Leeds  
LS11 5TY  
United Kingdom

delivering  
branded  
environments™



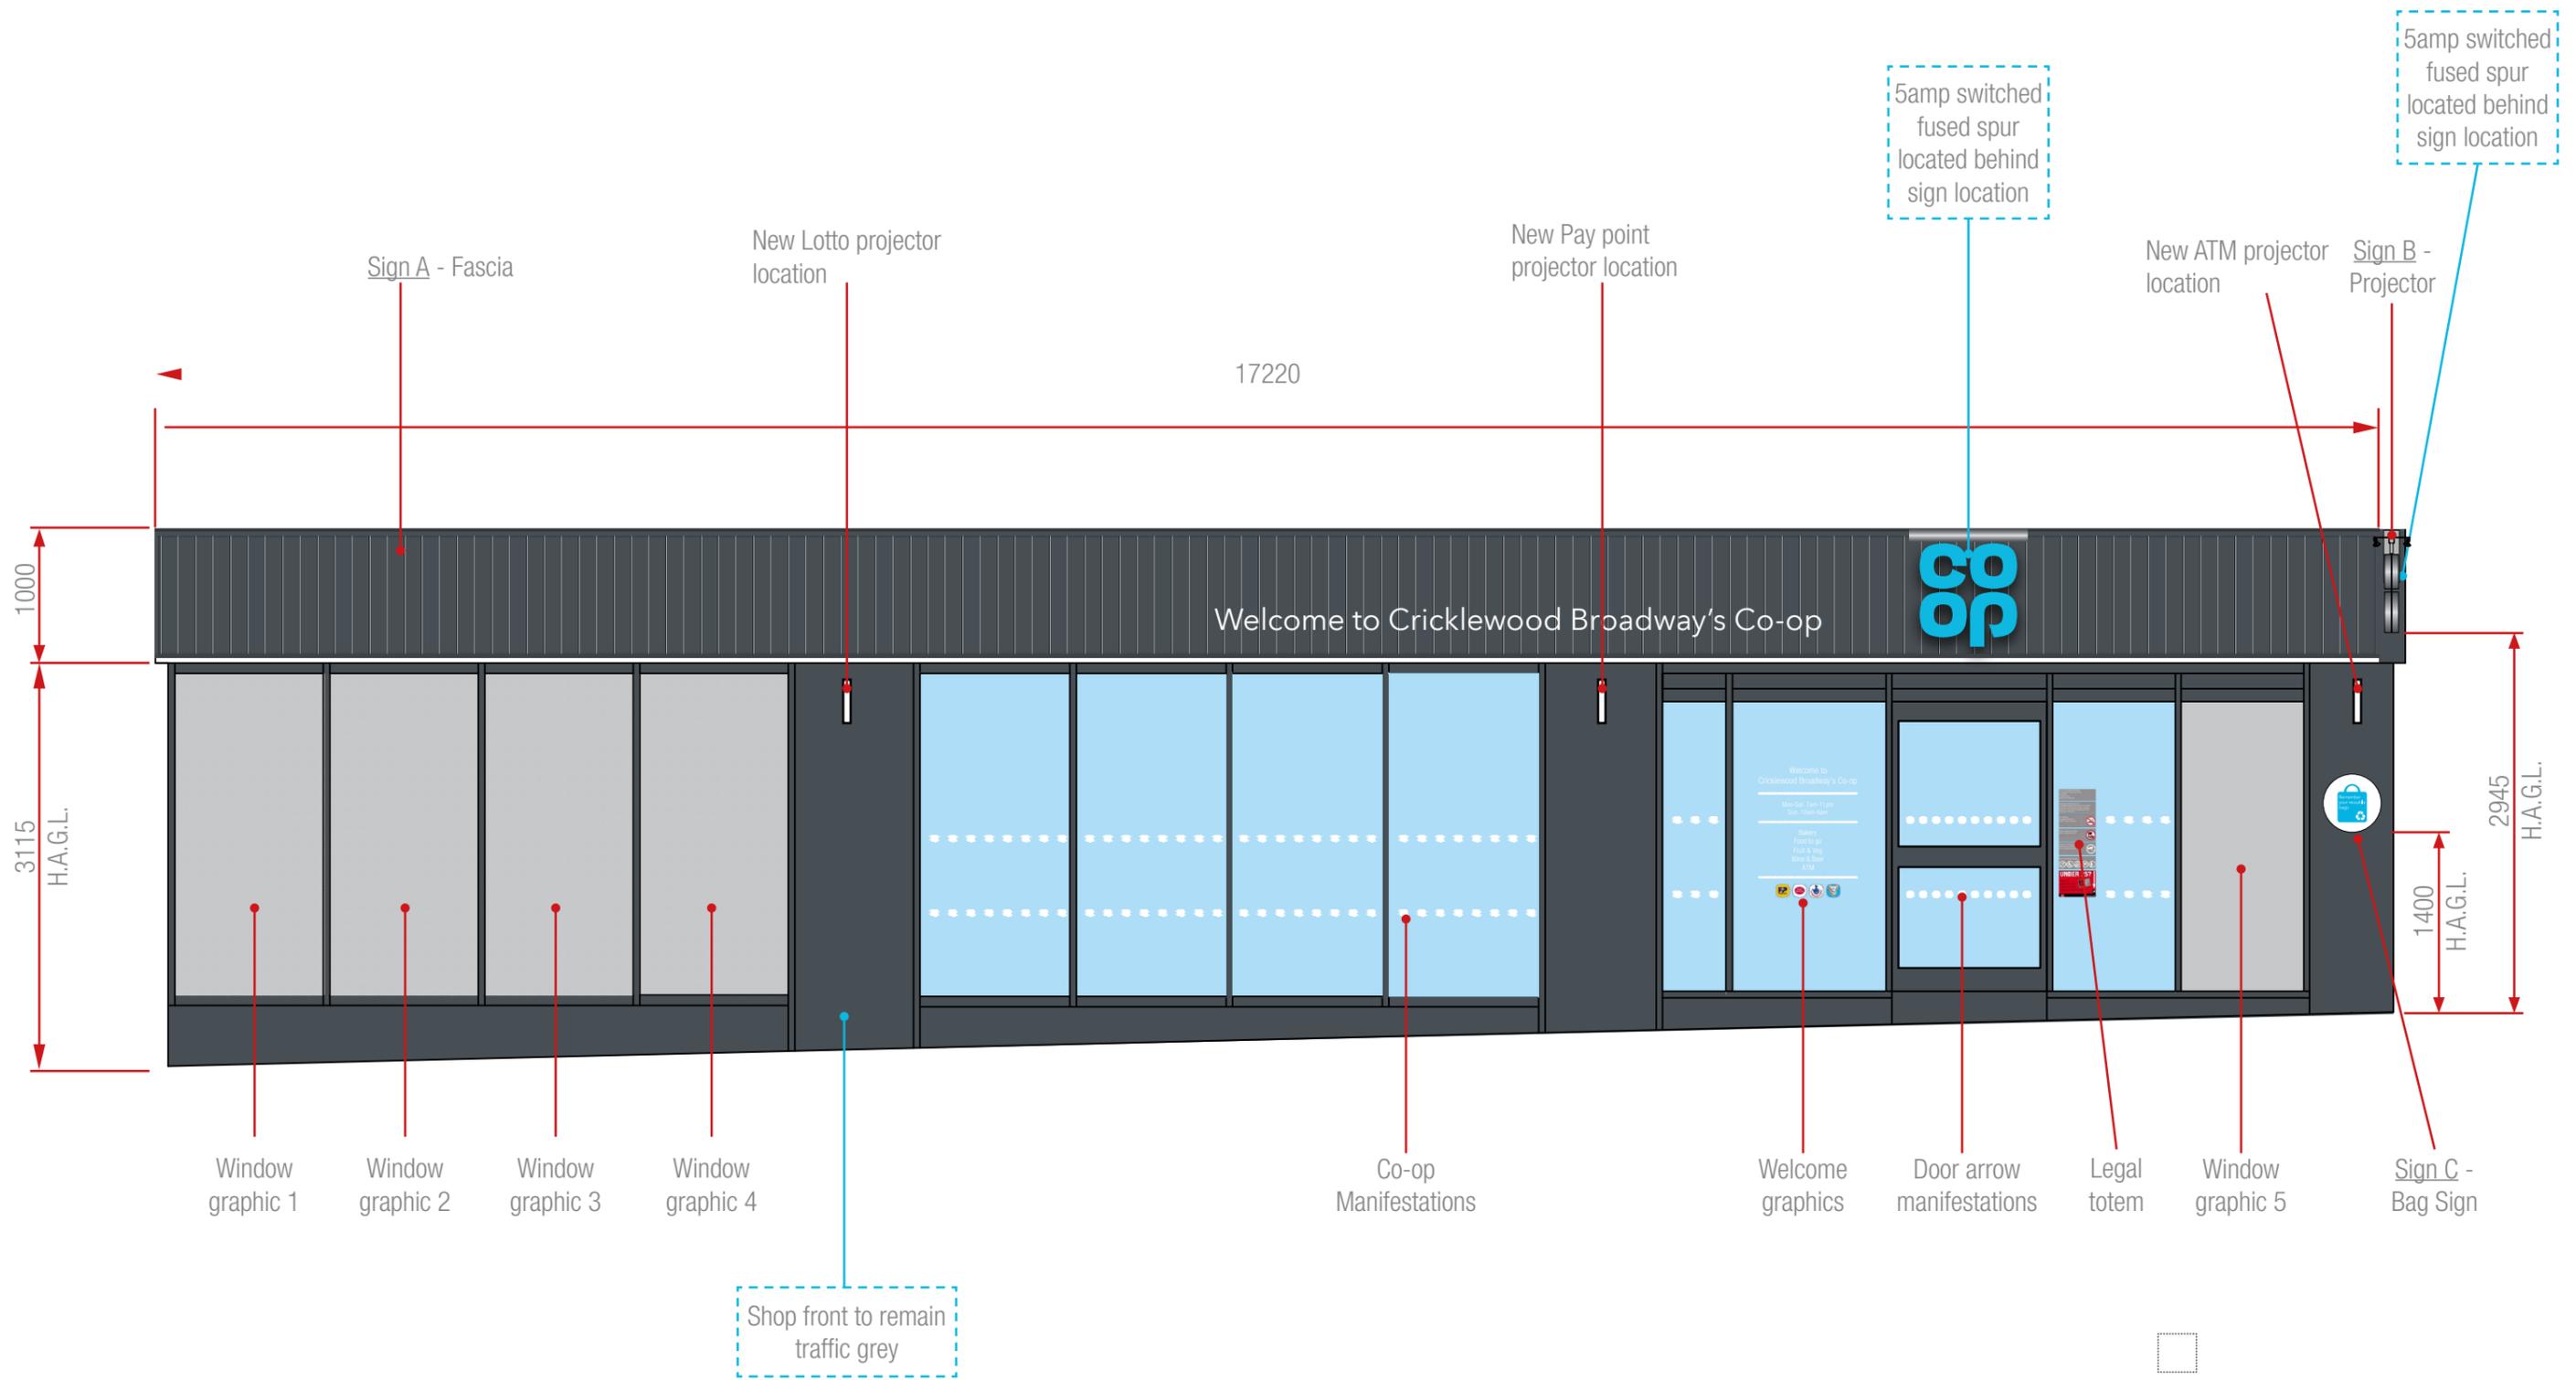

Proposed Elevation 1  
Scale 1:50 @A3

Telephone:  
0113 270 5595  
Facsimile:  
0113 277 1143  
E-mail:  
postbox@futurama.ltd.uk

Olympia House  
Lockwood Court  
Middleton Grove  
Leeds  
LS11 5TY  
United Kingdom

delivering  
branded  
environments™



Sign A - 17220 x 1000mm (including upstand)

Sign B - Co-op projector



Scale 1:50 @ A3

Sign A Specifications:

Fascia

Aluminium slat fascia to suit site conditions.

Fascia constructed from individual Aluminium extrusions. Perimeter support extrusion fixed to the building substrate with suitable fixings, Aluminium vertical slats mounted and fixed to the support extrusion and trimmed around the perimeter with a chamfered trim.

Slat and trim to be finished Dark Grey Wood effect:  
Decoral powder coating: 8G-940-A005 (lab code FP 714/38)  
Decoral sublimatic Film: 2217/19 L.  
(CFP-EX-I/M & CFP-EX-G/DG & CFP-EX-H/DG & CFP-EX-A/DG)

Logo



800mm Single sided built up logo.(CFP-L-WM800-WM/B)  
Steel mounting plate with individual built-up externally illuminated letters. Mounting plate to be 3mm Mild Steel fixed to building substrate with brass locator fixings.

3D built-up letters to have aluminium sides, 50mm deep with 5mm Co-op BLUE acrylic faces. All visible edges, aluminium returns & mounting plate to be finished Silver RAL 9006 60% gloss. Externally illuminated by white LEDs trough light.

Letters

"Welcome to Anytown Co-op" 234mm to match 800mm logo to be from 5mm WHITE Perspex 069 Acrylic on locator snap fixings.  
(CFP-WL800-AW)

800mm logo applied on to 1000mm fascia

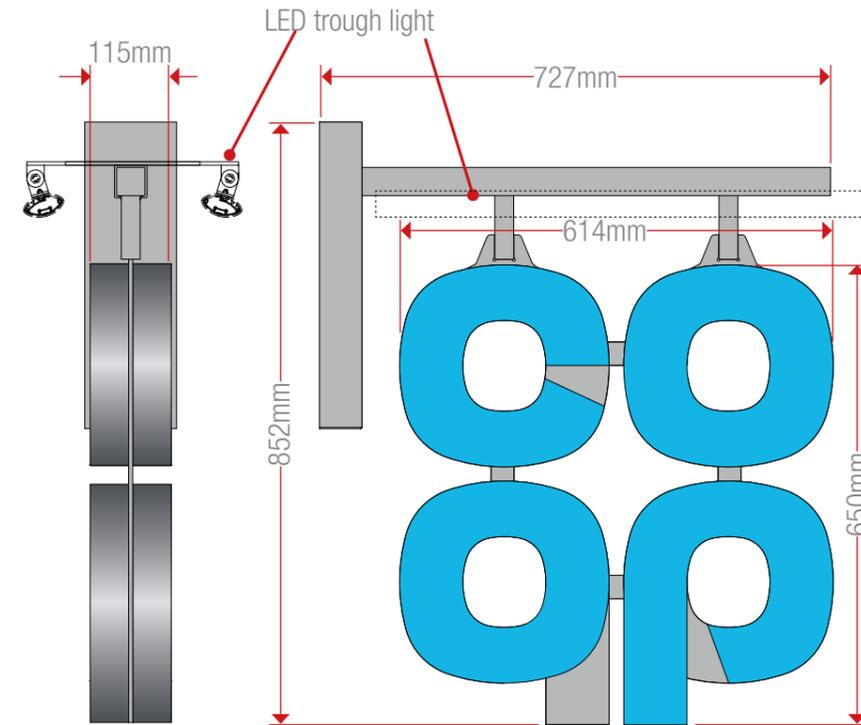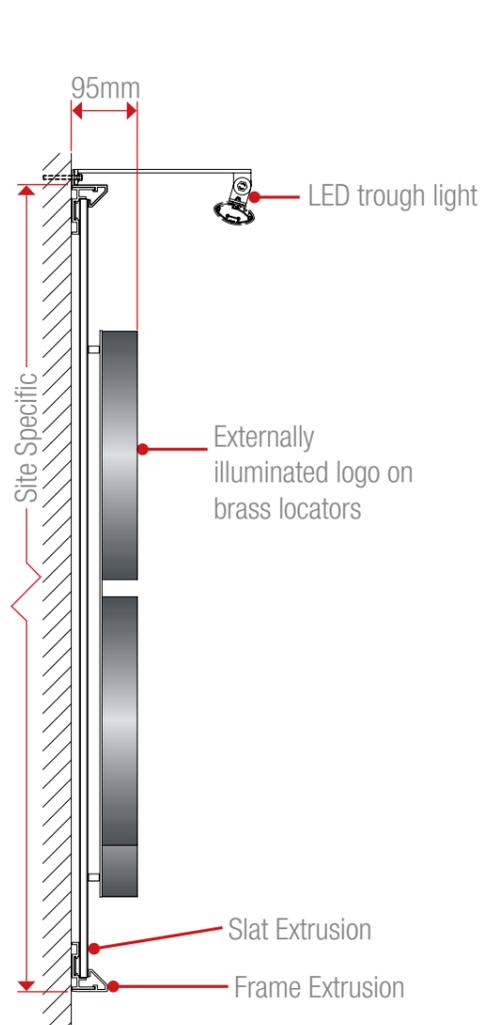


Size 2 - 650mm  
Scale 1:10

Sign B Specifications:

Projection sign size 2 (650mm) Externally Illuminated built up letters on both sides. Individual 3D letters constructed from silver aluminium side returns and Co-op BLUE acrylic faces.

Fully welded 5mm Mild Steel wall mounting plate and support frame. Profile cut logo mounting plate from 5mm Mild Steel, welded to the hanging tubes. All visible steel work to be finished silver to match RAL 9006 60% gloss. Externally illuminated by white LEDs trough light.  
(CFP-P-FF0650/B).

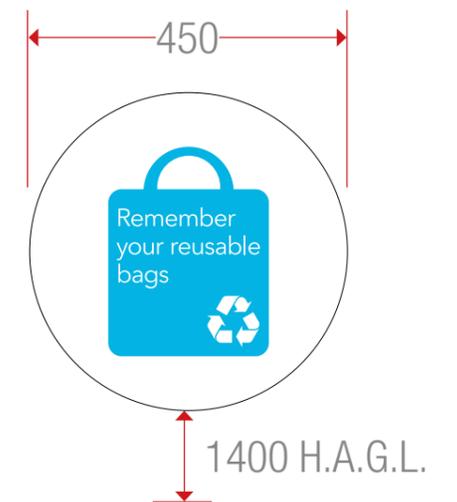

Sign C - Scale 1:10

450mm dia. Circular parking icon "Remember your reusable bags"  
Flat aluminium panel with applied vinyl display, anti-graffiti lacquered, rounded corners. Non-illuminated.  
(CFP-CP-WM-0450-I002)




Collections

Telephone:  
0113 270 5595  
Facsimile:  
0113 277 1143  
E-mail:  
postbox@futura.com

Olympia House  
Lockwood Court  
Middleton Grove  
Leeds  
LS11 5TY  
United Kingdom

delivering  
branded  
environments™



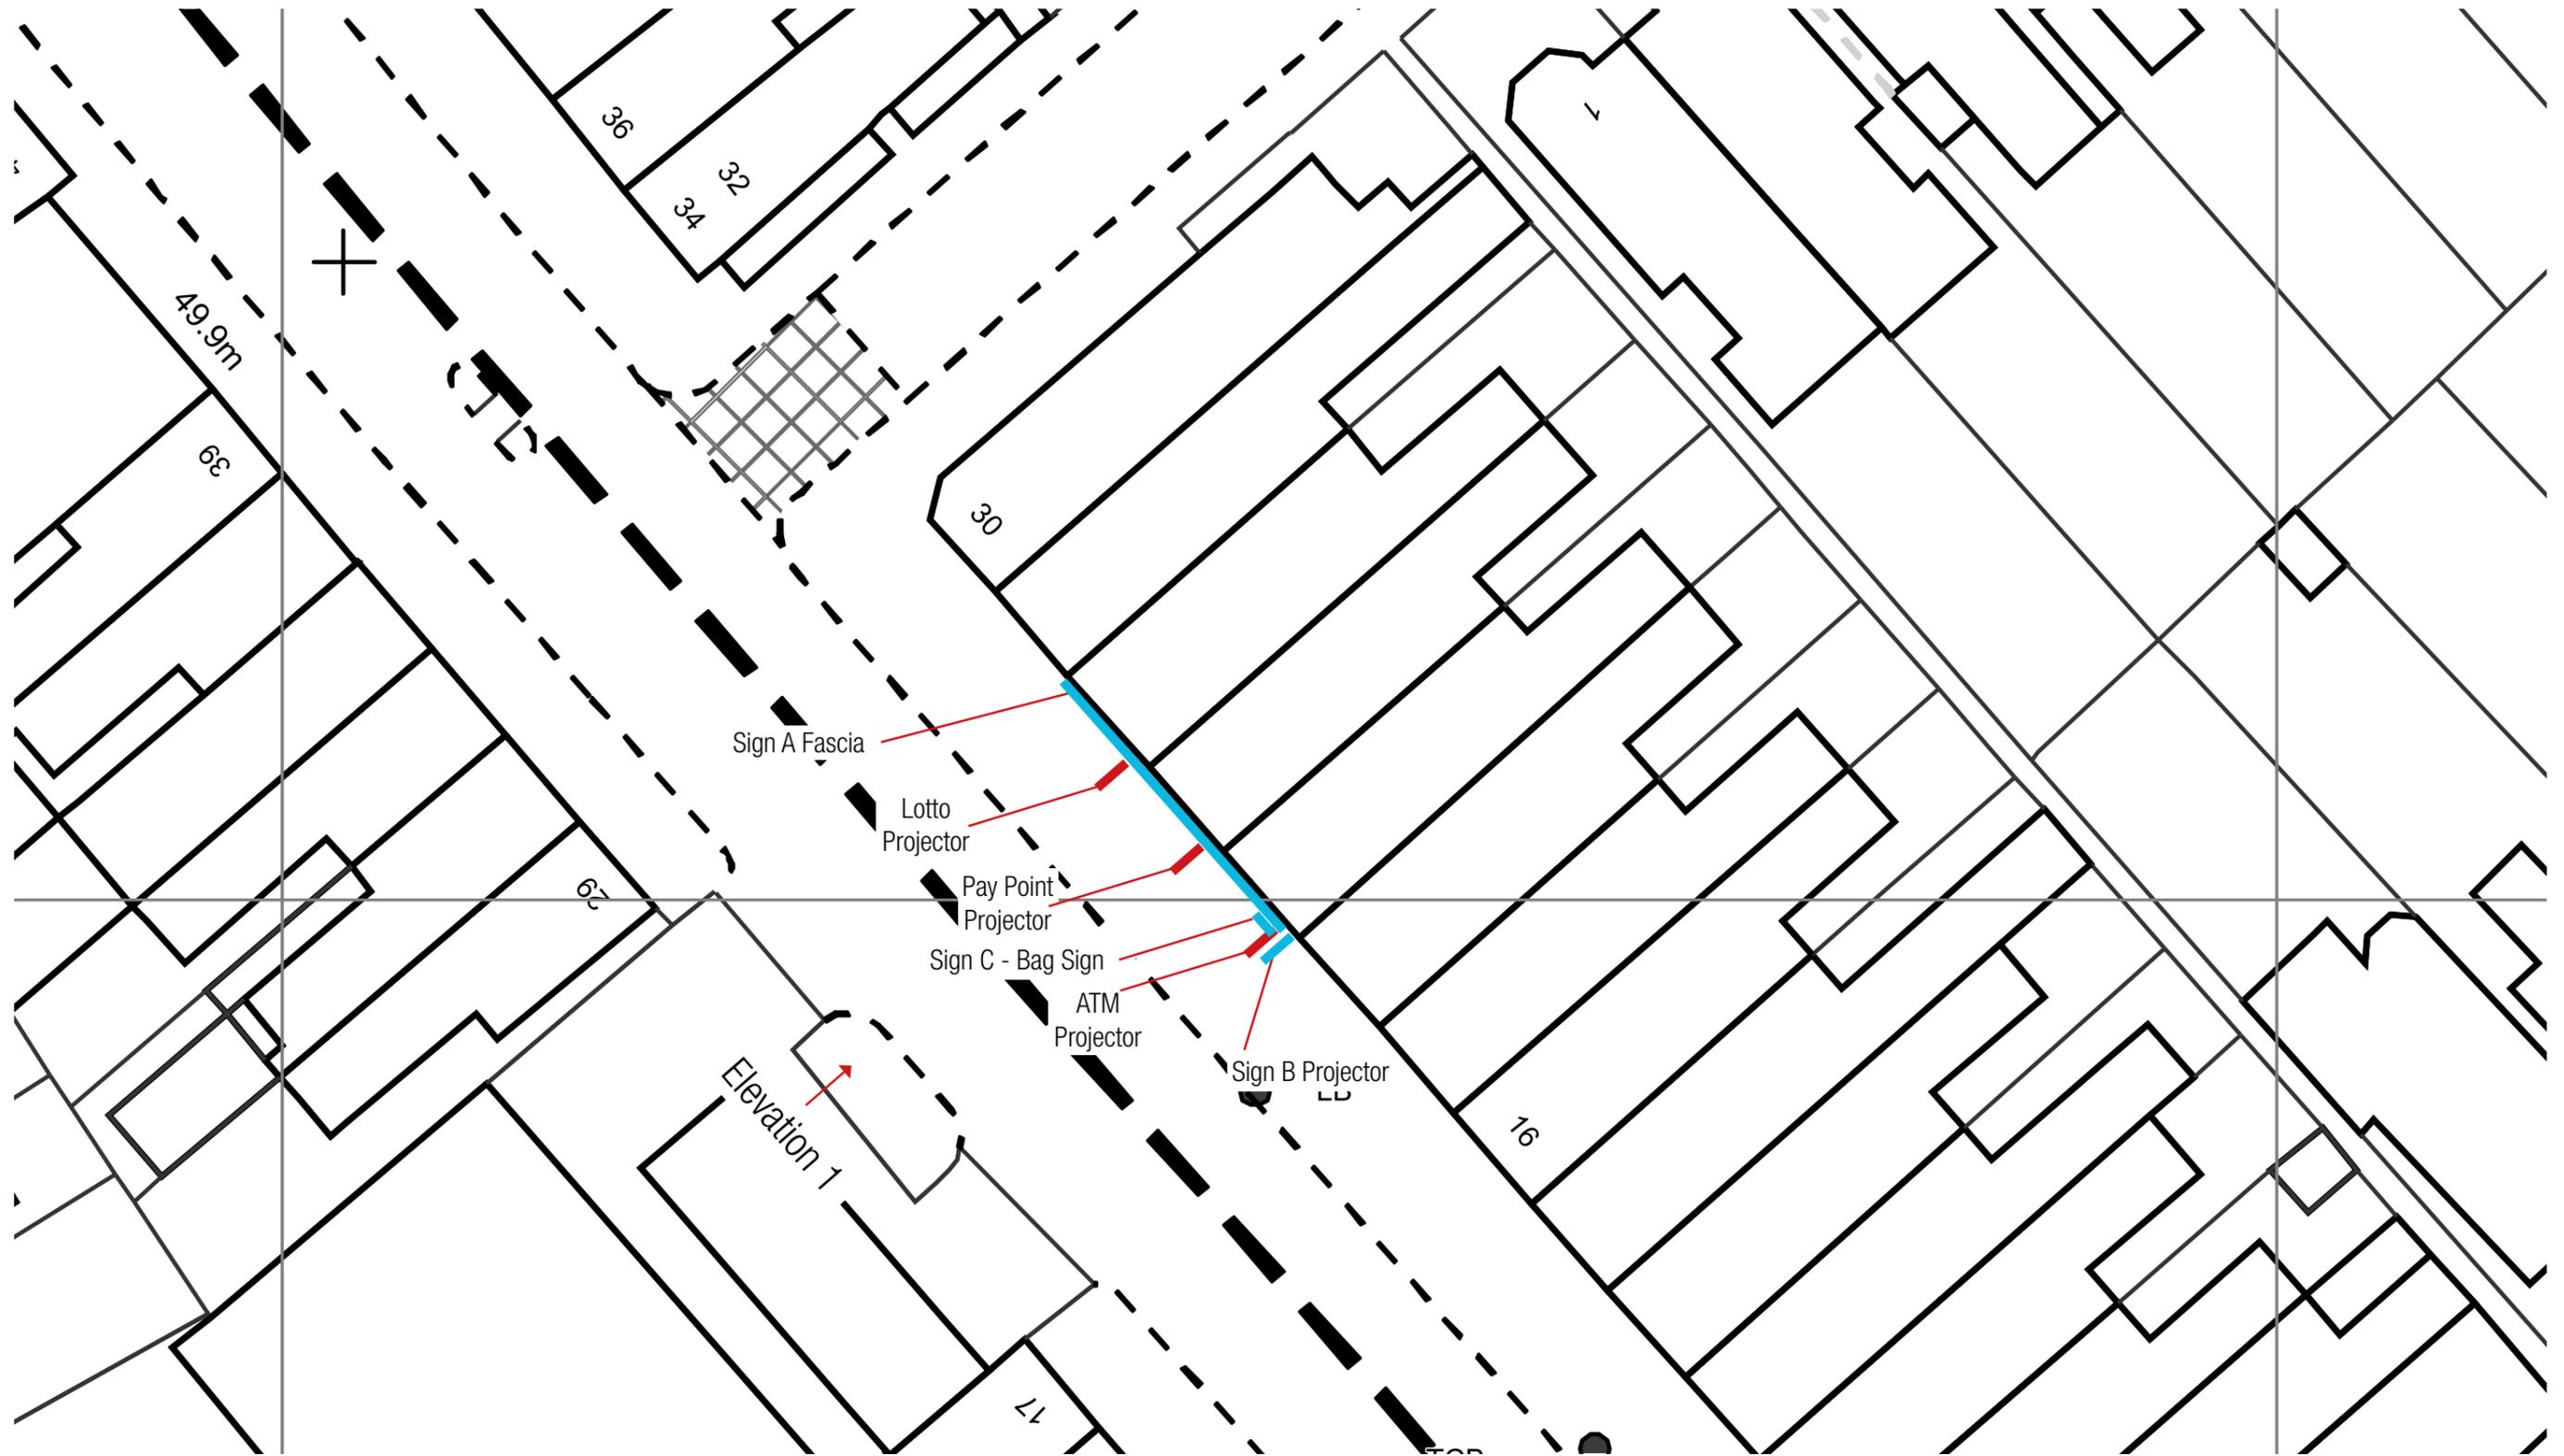

Proposed Site Plan  
Scale: NTS

Key

Co-op signs  
3rd party signs



Telephone:  
0113 270 5595  
Facsimile:  
0113 277 1143  
E-mail:  
postbox@futura.ltd.uk

Olympia House  
Lockwood Court  
Middleton Grove  
Leeds  
LS11 5TY  
United Kingdom

delivering  
branded  
environments™

