



# 2 LAMBOLLE ROAD, NW3

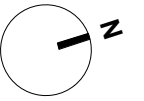


2 NO. CONSERVATION ROOFLIGHTS, AS SHOWN. ALL TO BE SET FLUSH WITH THE PLANE OF THE ROOF SLOPE

6 NO. FLAT GLASS ROOFLIGHTS SET INTO CROWN ROOF. REFER TO STREET SECTION 757\_PL\_350 FOR CONFIRMATION THAT NONE OF THESE ROOFLIGHTS WOULD BE VISIBLE FROM THE PUBLIC DOMAIN

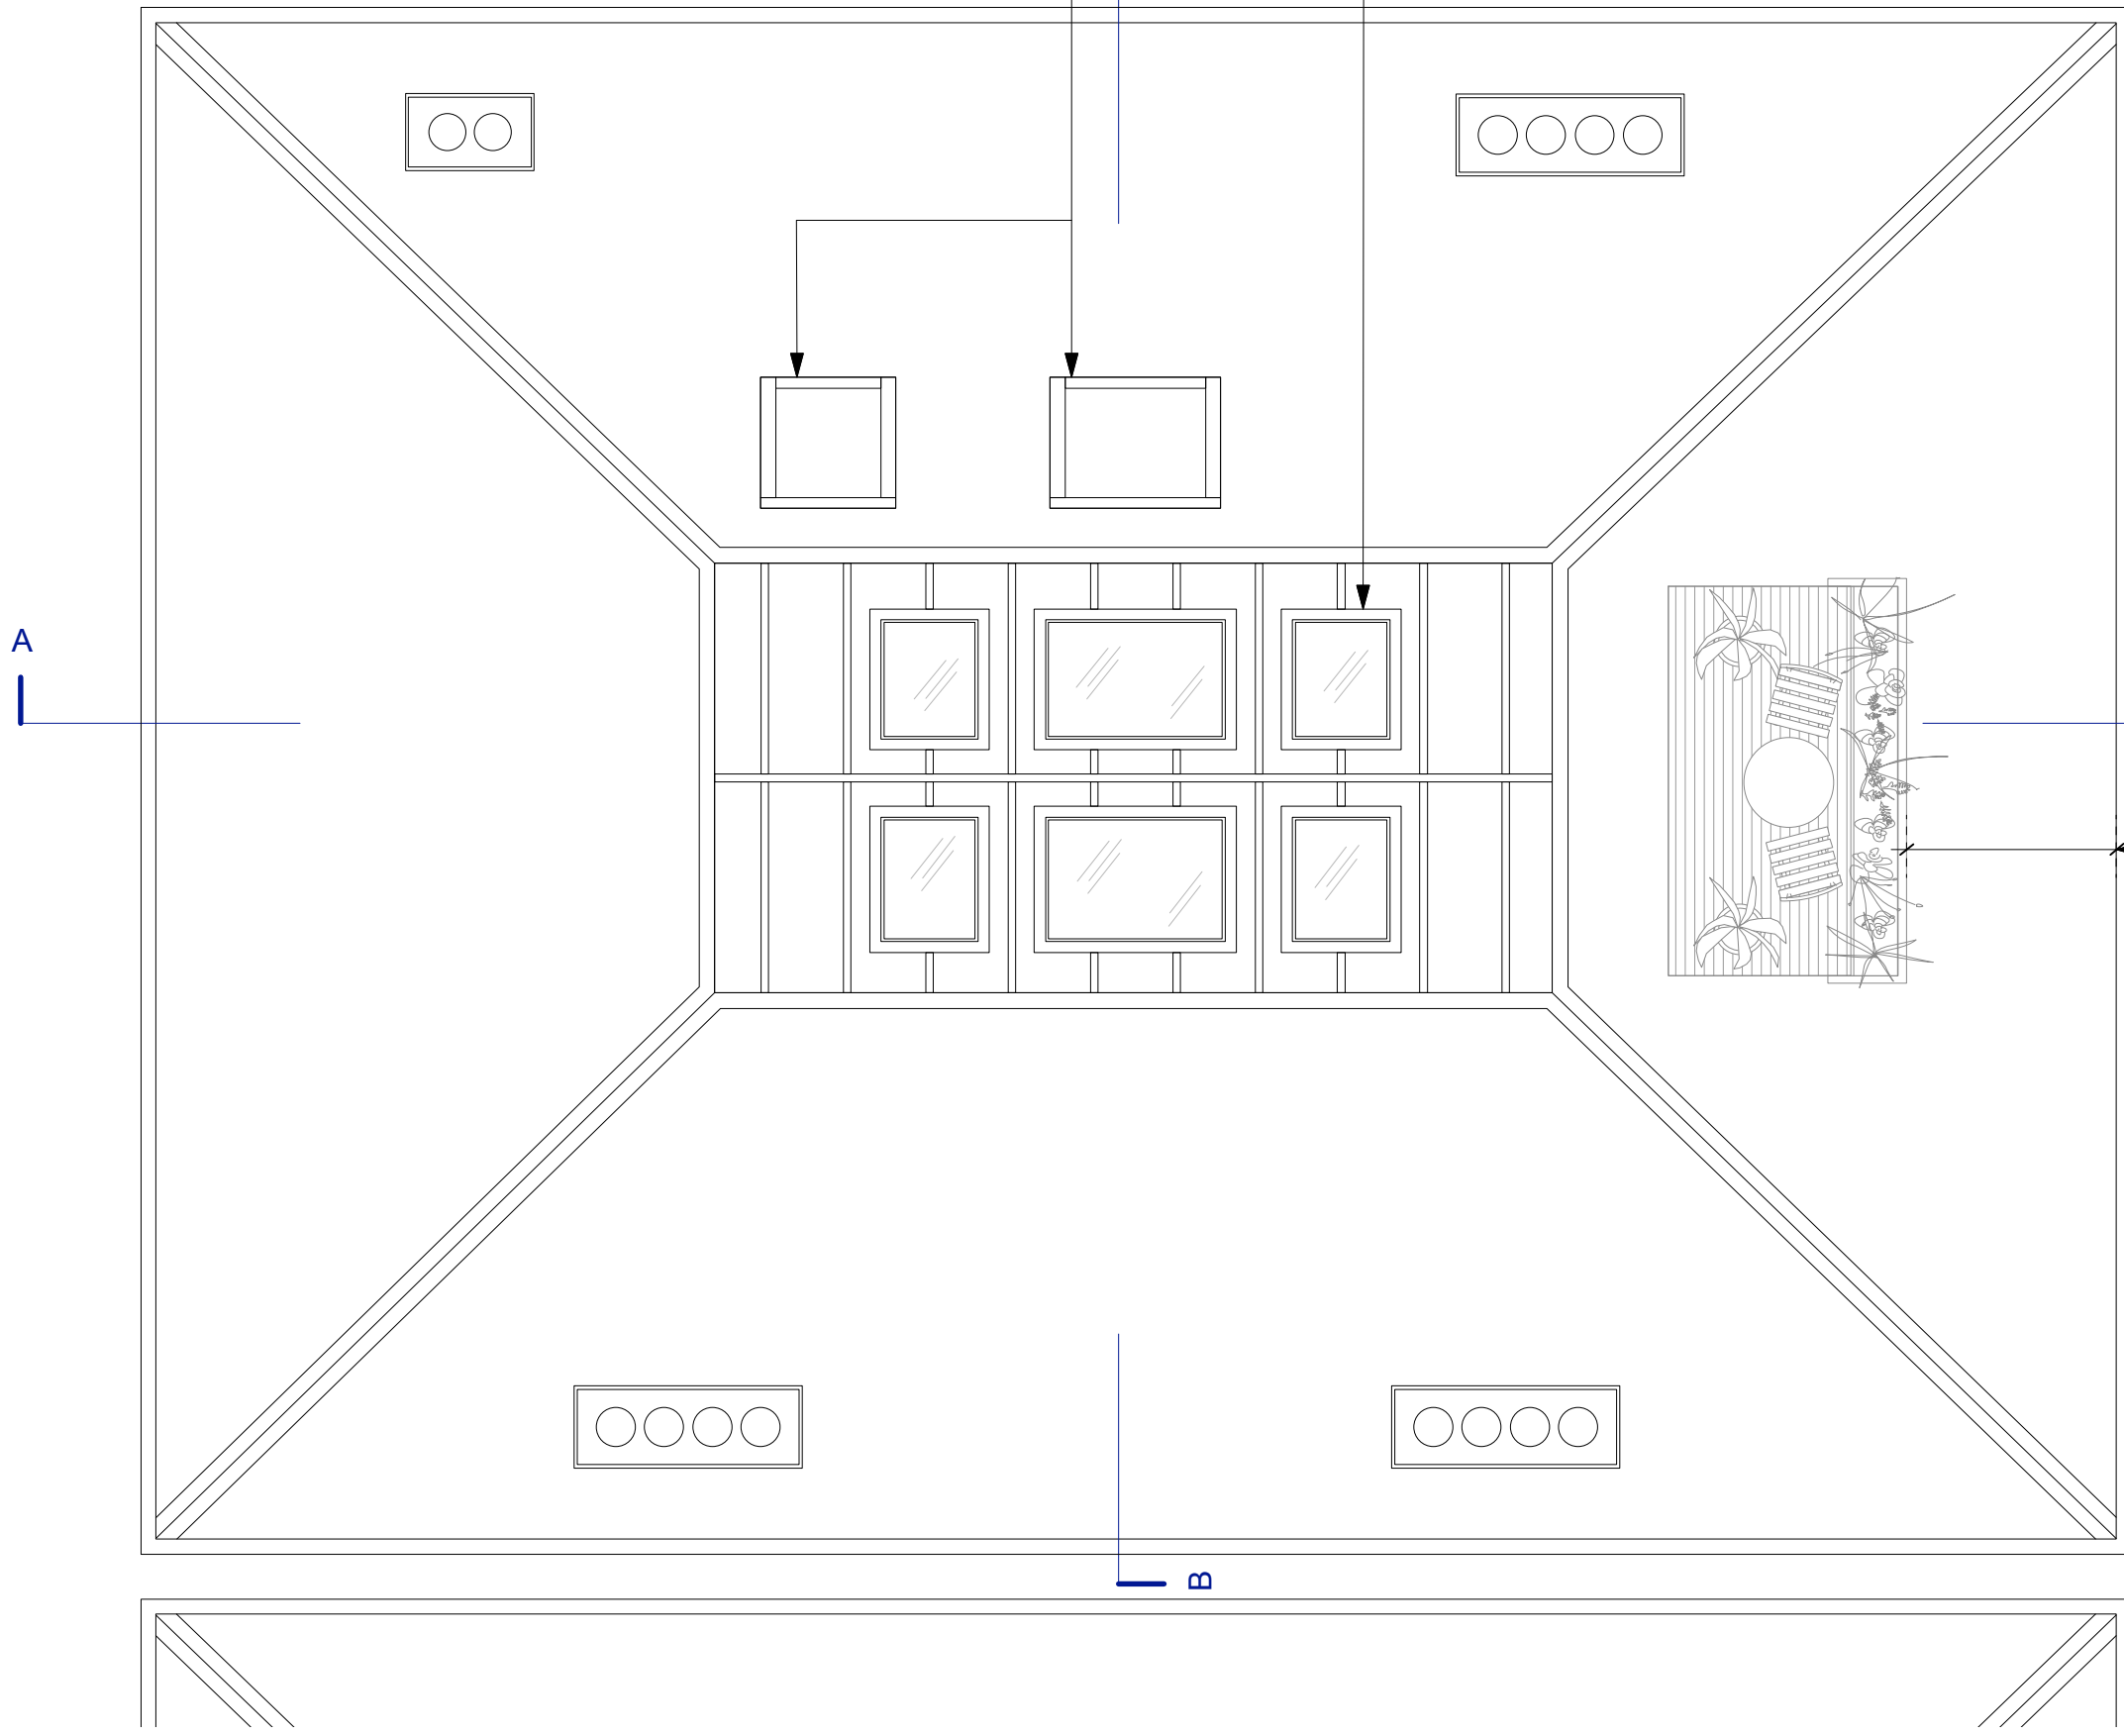

PROPOSED TERRACE SET 1.4M BACK FROM EAVES LINE AS PER LB CAMDEN DESIGN GUIDANCE

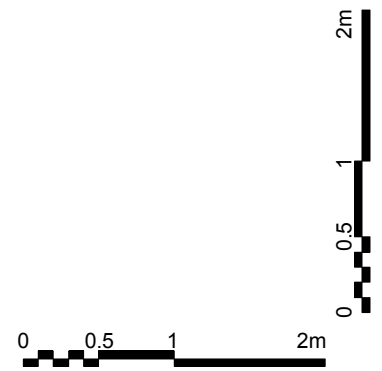

REV A/AP/6FEB17: DRAWING UPDATED WITH AMENDMENTS MADE AFTER CONSULTATION WITH LB CAMDEN  
STATUS: ISSUED FOR PLANNING APPLICATION

## PROPOSED ROOF PLAN 1:50 @ A3

**JEFF KAHANE + ASSOCIATES**  
ARCHITECTS

136 Royal College Street  
London NW1 0TA  
Telephone 020 7238 0990  
VAT number 523 0595 05  
Jeff Kahane MA (Cantab), Dip Arch, RIBA

client	<b>JULIAN + ANTONIA GOULD</b>			
job	<b>2 LAMBOLLE ROAD, NW3</b>			
drawing	<b>PROPOSED ROOF PLAN</b>			
date	drawn	scale	drawing no.	rev.
DEC 2016	AP	1:50 @ A3	757_PL_120	A