


**Notes**  
 This drawing is copyright Piercy&Company.  
 Do not scale from this drawing.  
 All dimensions and levels to be checked on site by the contractor and such dimensions to be his responsibility.  
 Report all drawing errors, omissions and discrepancies to the Architect.

**DISCLAIMER**  
 This document may be issued in an editable digital CAD format to enable others to use it as background information to make alterations and/or additions. In that instance the file will be accompanied by a PDF version as a record of the original file. It is for those parties making such alterations and/or additions to ensure that they make use of current background information.

Piercy&Company accepts no liability for either: any such alterations and/or additions to the background information by others; or any other changes made by others to the architectural content of the background information itself.

- Planning Boundary
- Camden Stables Market

Rev	Date	Description
01	06.02.17	Updated Planning Application Drawing
00	20.12.16	Planning submission

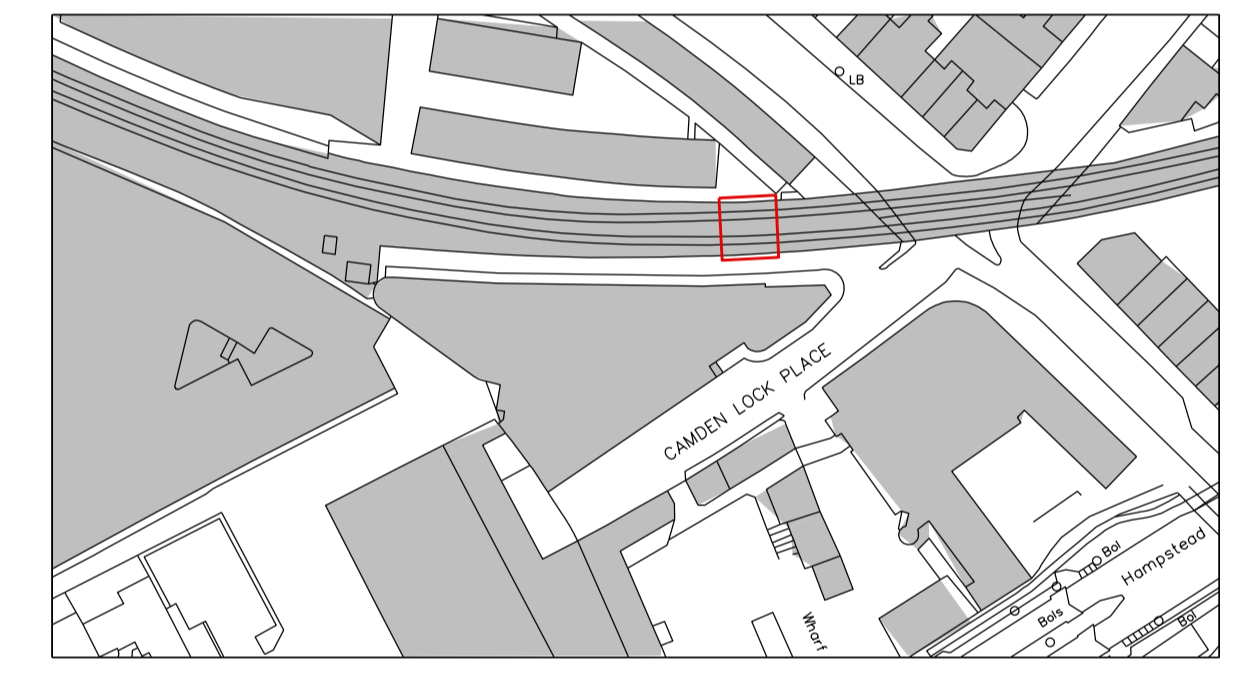

**Project**  
 Camden Stables Market

**Client**  
 Stanley Sidings

Date	Scale
06.02.17	1:1000 at A3

**Arch 07**  
 Existing Site Plan

Drawn	Checked	Approved
BA	NH	NH

**Drawing Status**  
 Planning


Project	Discipline	Level	Series	Dwg No	Rev
13522	A	L00	01	000	00

122 Arlington Road  
 London NW1 7HP

info@piercyandco.com  
 www.piercyandco.com

Telephone  
 +44 (0)2074249611

**Piercy & Company**

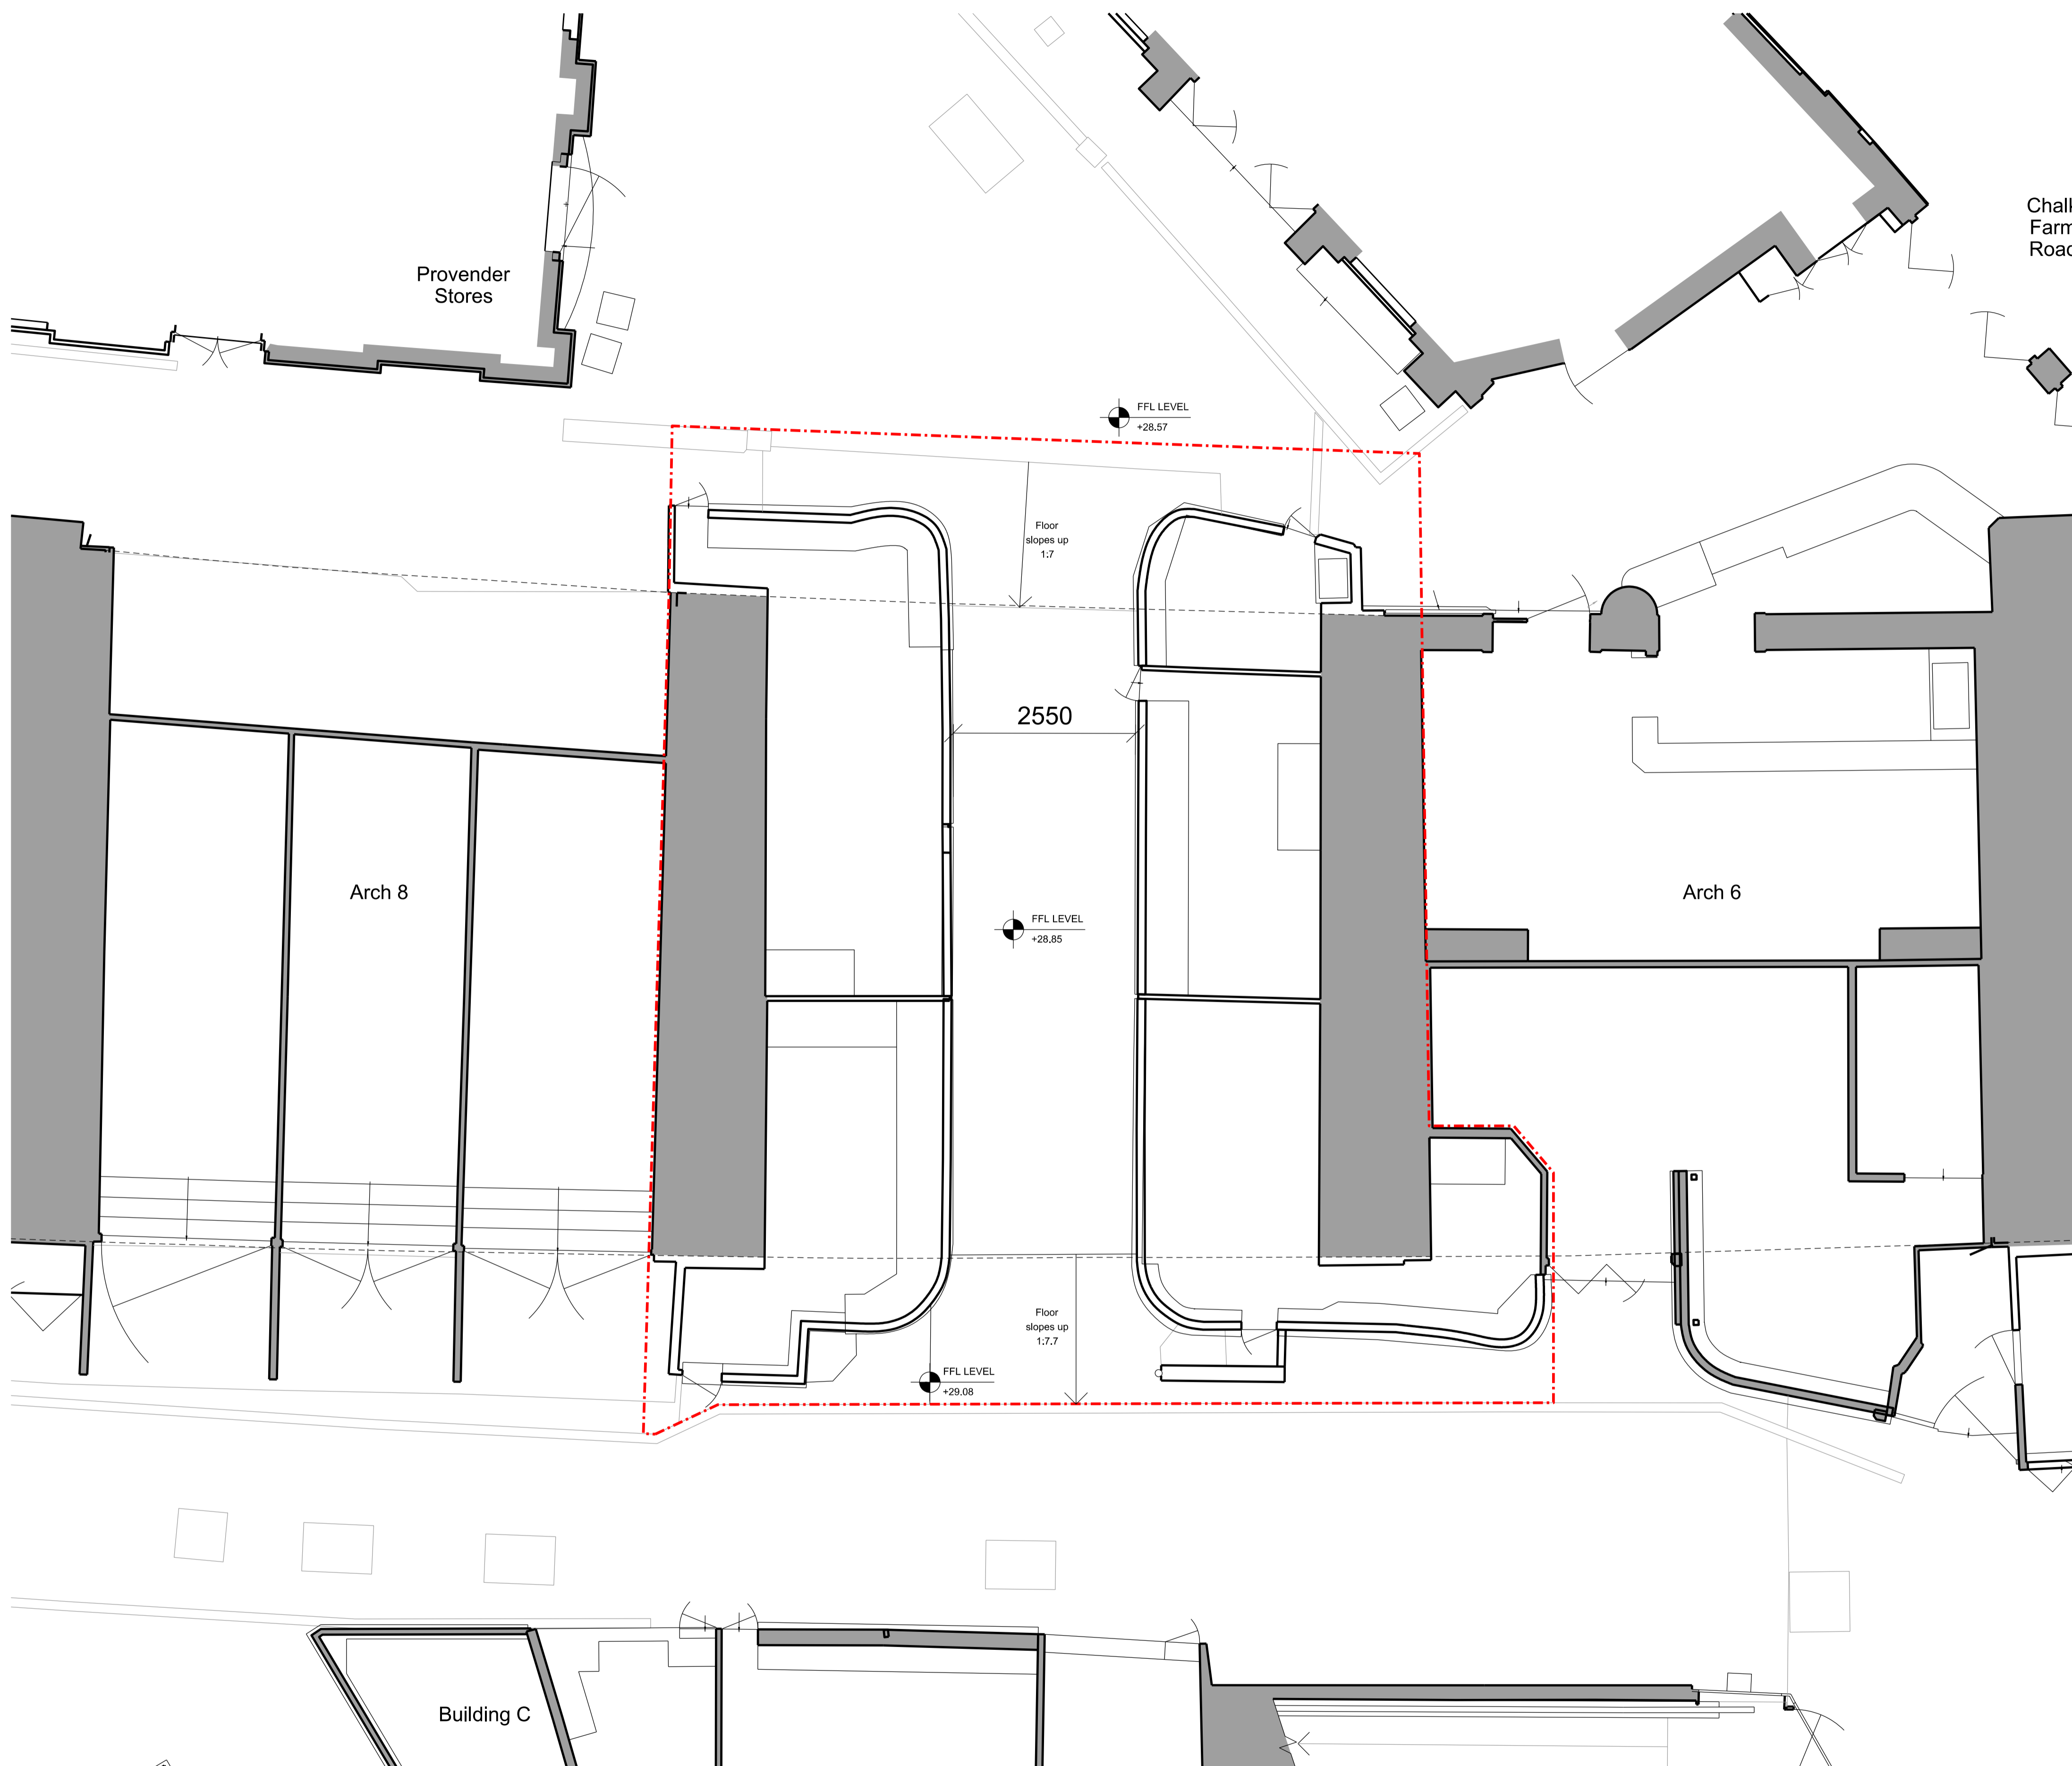


**Notes**  
 This drawing is copyright Piercy&Company.  
 Do not scale from this drawing.  
 All dimensions and levels to be checked on site by the contractor and such dimensions to be his responsibility.  
 Report all drawing errors, omissions and discrepancies to the Architect.

**DISCLAIMER**  
 This document may be issued in an editable digital CAD format to enable others to use it as background information to make alterations and/or additions. In that instance the file will be accompanied by a PDF version as a record of the original file. It is for those parties making such alterations and/or additions to ensure that they make use of current background information.

Piercy&Company accepts no liability for either: any such alterations and/or additions to the background information by others; or any other changes made by others to the architectural content of the background information itself.

--- Planning Boundary

Rev	Date	Description
01	06.02.17	Updated Planning Application Drawing
00	20.12.16	Planning submission

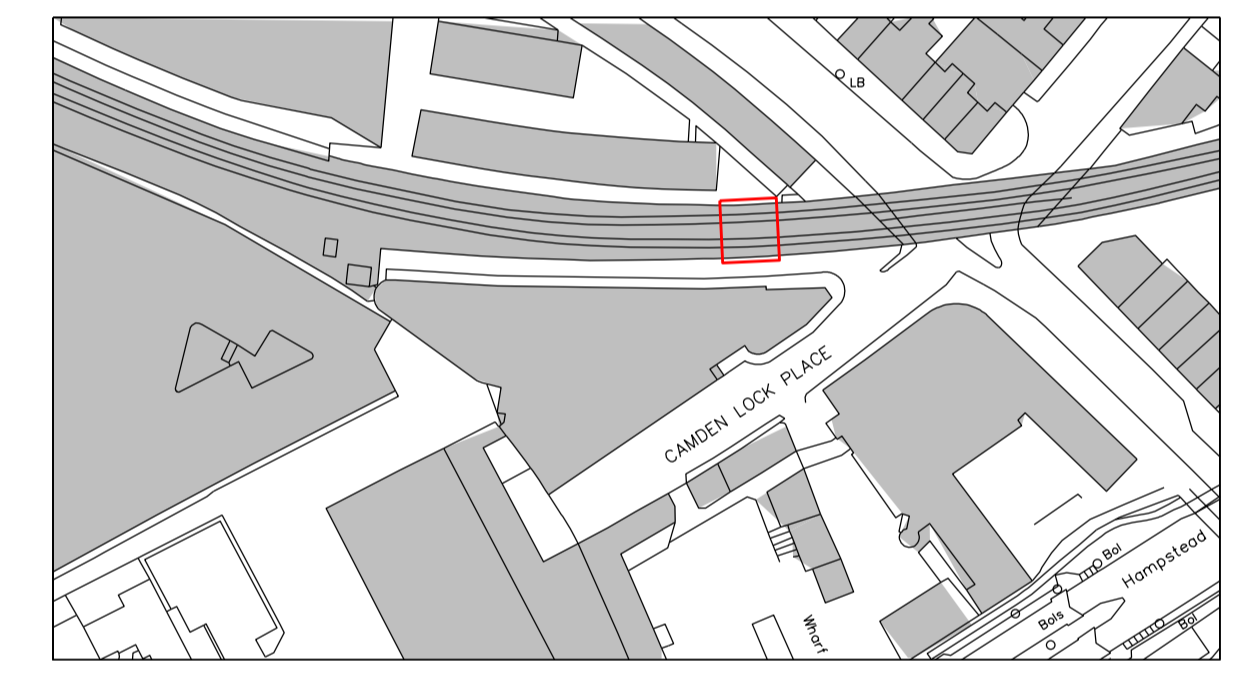

**Project**  
 Camden Stables Market - Area 06

**Client**  
 Stanley Sidings

**Date** 06.02.17 **Scale** 1:100 at A3

**Arch 07**  
 Existing Stalls Layout

**Drawn** BA **Checked** NH **Approved** NH

**Drawing Status**  
 Planning


Project	Discipline	Level	Series	Dwg No	Rev
13522	A	L00	01	100	00

122 Arlington Road  
 London NW1 7HP


info@piercyandco.com  
 www.piercyandco.com

Telephone  
 +44 (0)2074249611

**Piercy&Company**

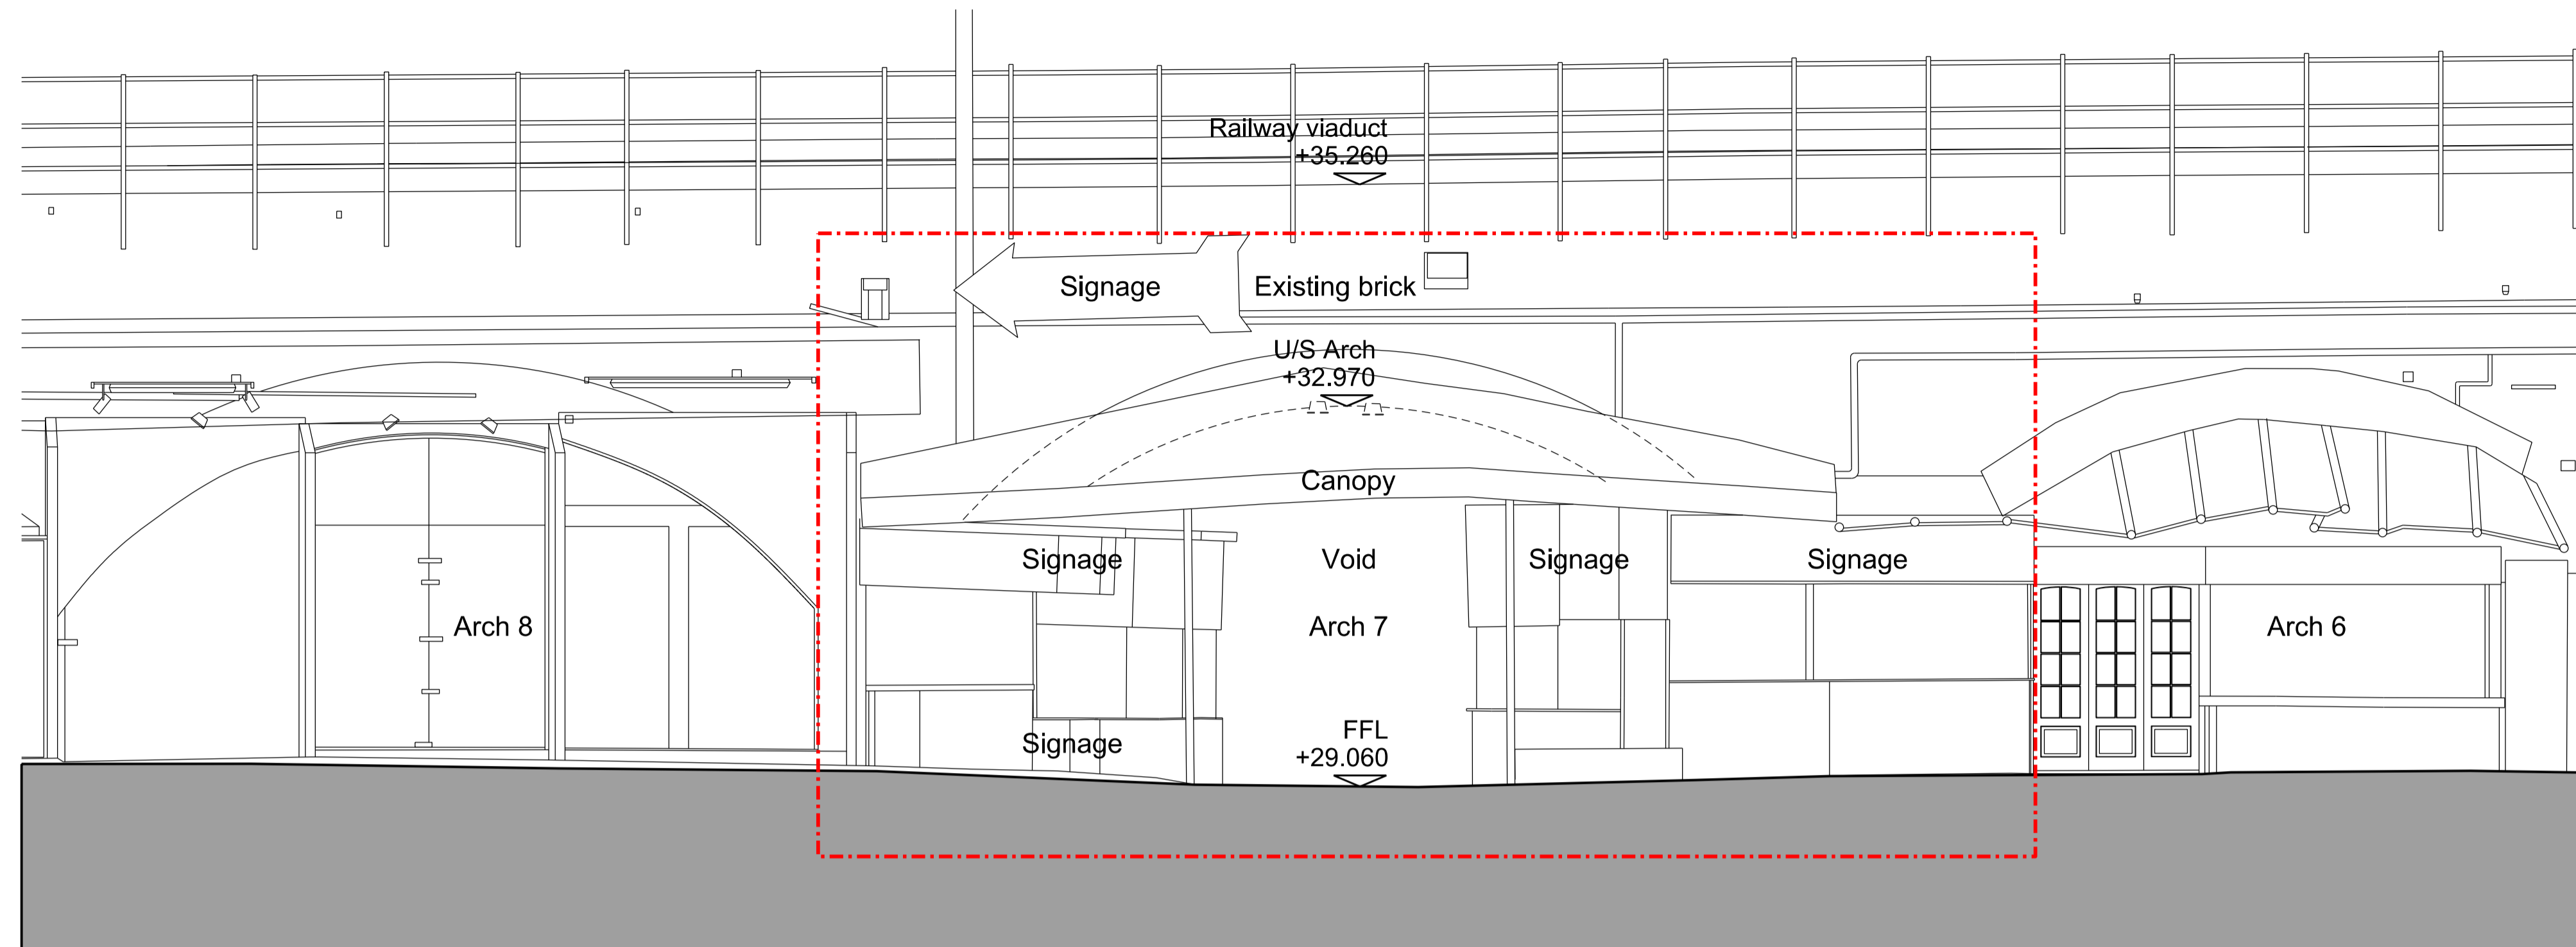

**1 SOUTH ELEVATION**  
SCALE 1:100

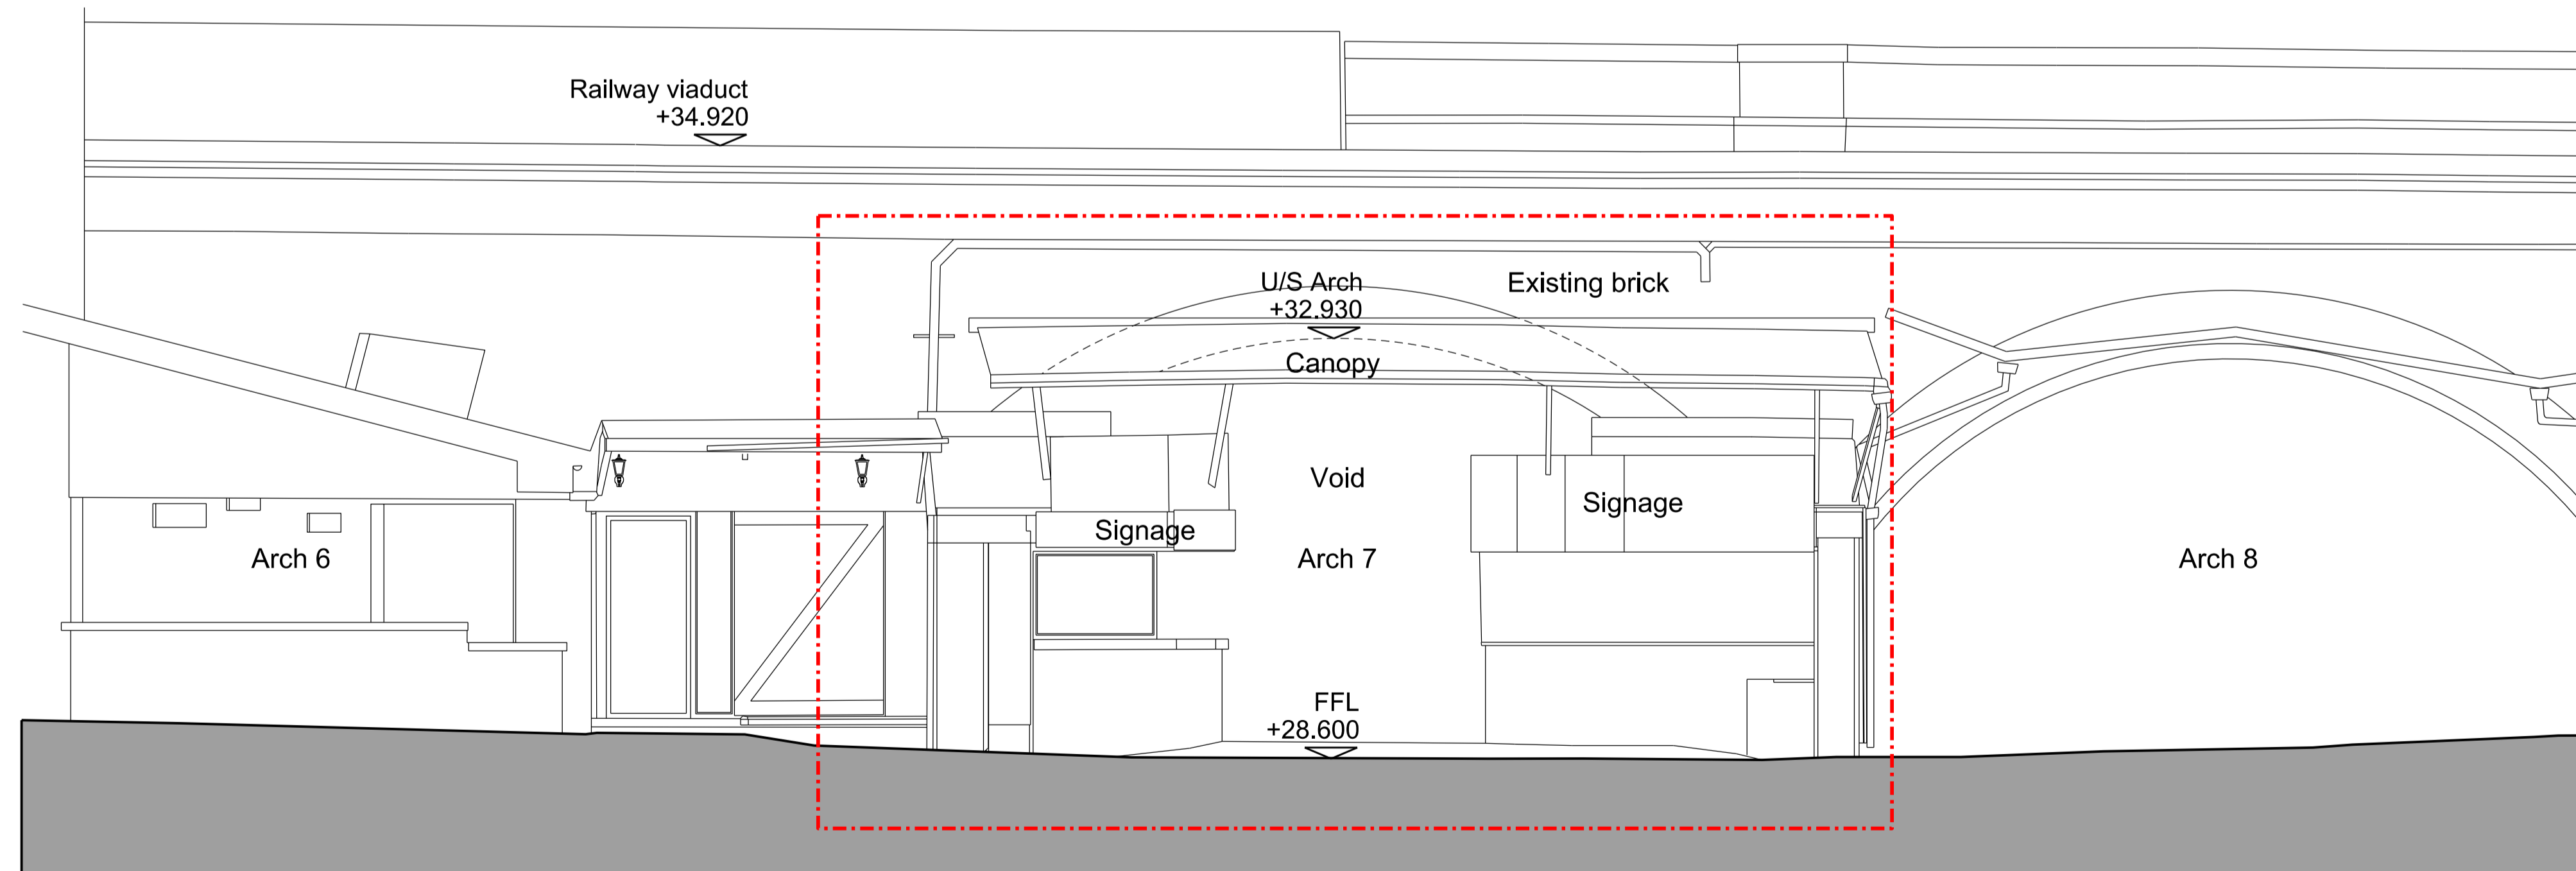

**2 NORTH ELEVATION**  
SCALE 1:100


**Notes**  
This drawing is copyright Piercy&Company.  
Do not scale from this drawing.  
All dimensions and levels to be checked on site by the contractor and such dimensions to be his responsibility.  
Report all drawing errors, omissions and discrepancies to the Architect.

**DISCLAIMER**  
This document may be issued in an editable digital CAD format to enable others to use it as background information to make alterations and/or additions. In that instance the file will be accompanied by a PDF version as a record of the original file. It is for those parties making such alterations and/or additions to ensure that they make use of current background information.

Piercy&Company accepts no liability for either: any such alterations and/or additions to the background information by others; or any other changes made by others to the architectural content of the background information itself.

--- Planning Boundary

Rev	Date	Description
01	06.02.17	Updated Planning Application Drawing
00	04.01.17	Planning submission

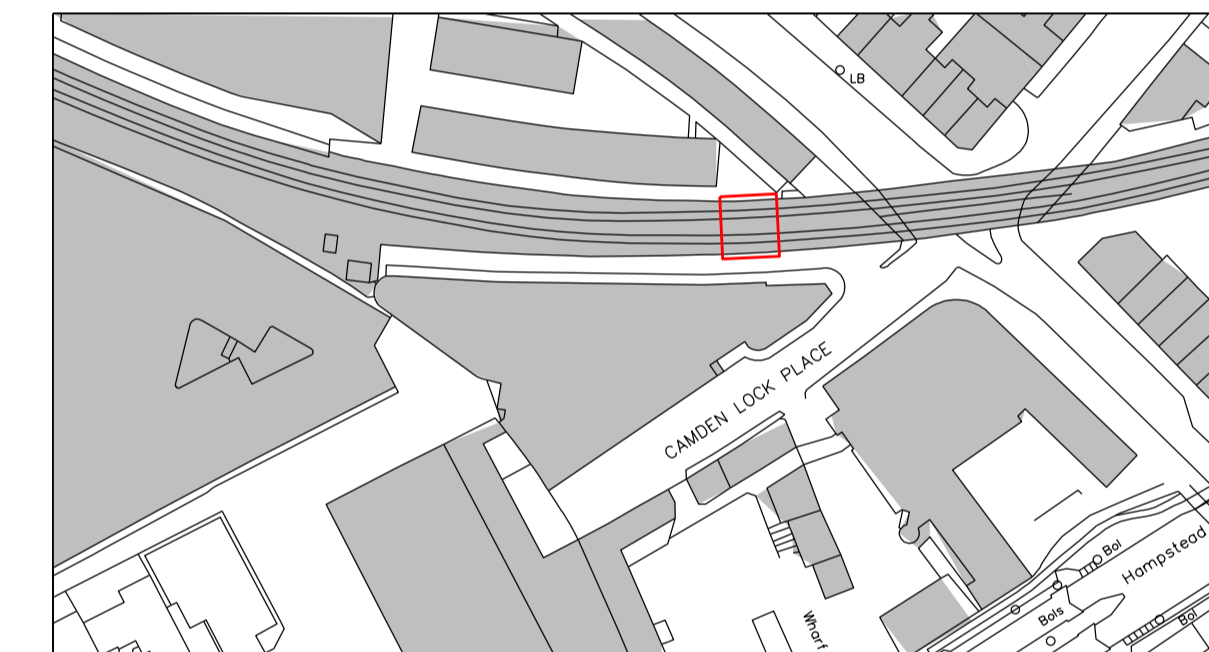

**Project**  
Camden Stables Market - Area 06

**Client**  
Stanley Sidings

**Date** 06.02.17 **Scale** 1:100 at A3

**Arch 07**  
Existing Elevations

**Drawn** BA **Checked** NH **Approved** NH

**Drawing Status**  
Planning


Project	Discipline	Level	Series	Dwg No	Rev
13522	A	L00	01	101	00

122 Arlington Road  
London NW1 7HP

info@piercyandco.com  
www.piercyandco.com

Telephone  
+44 (0)2074249611

**Piercy&Company**

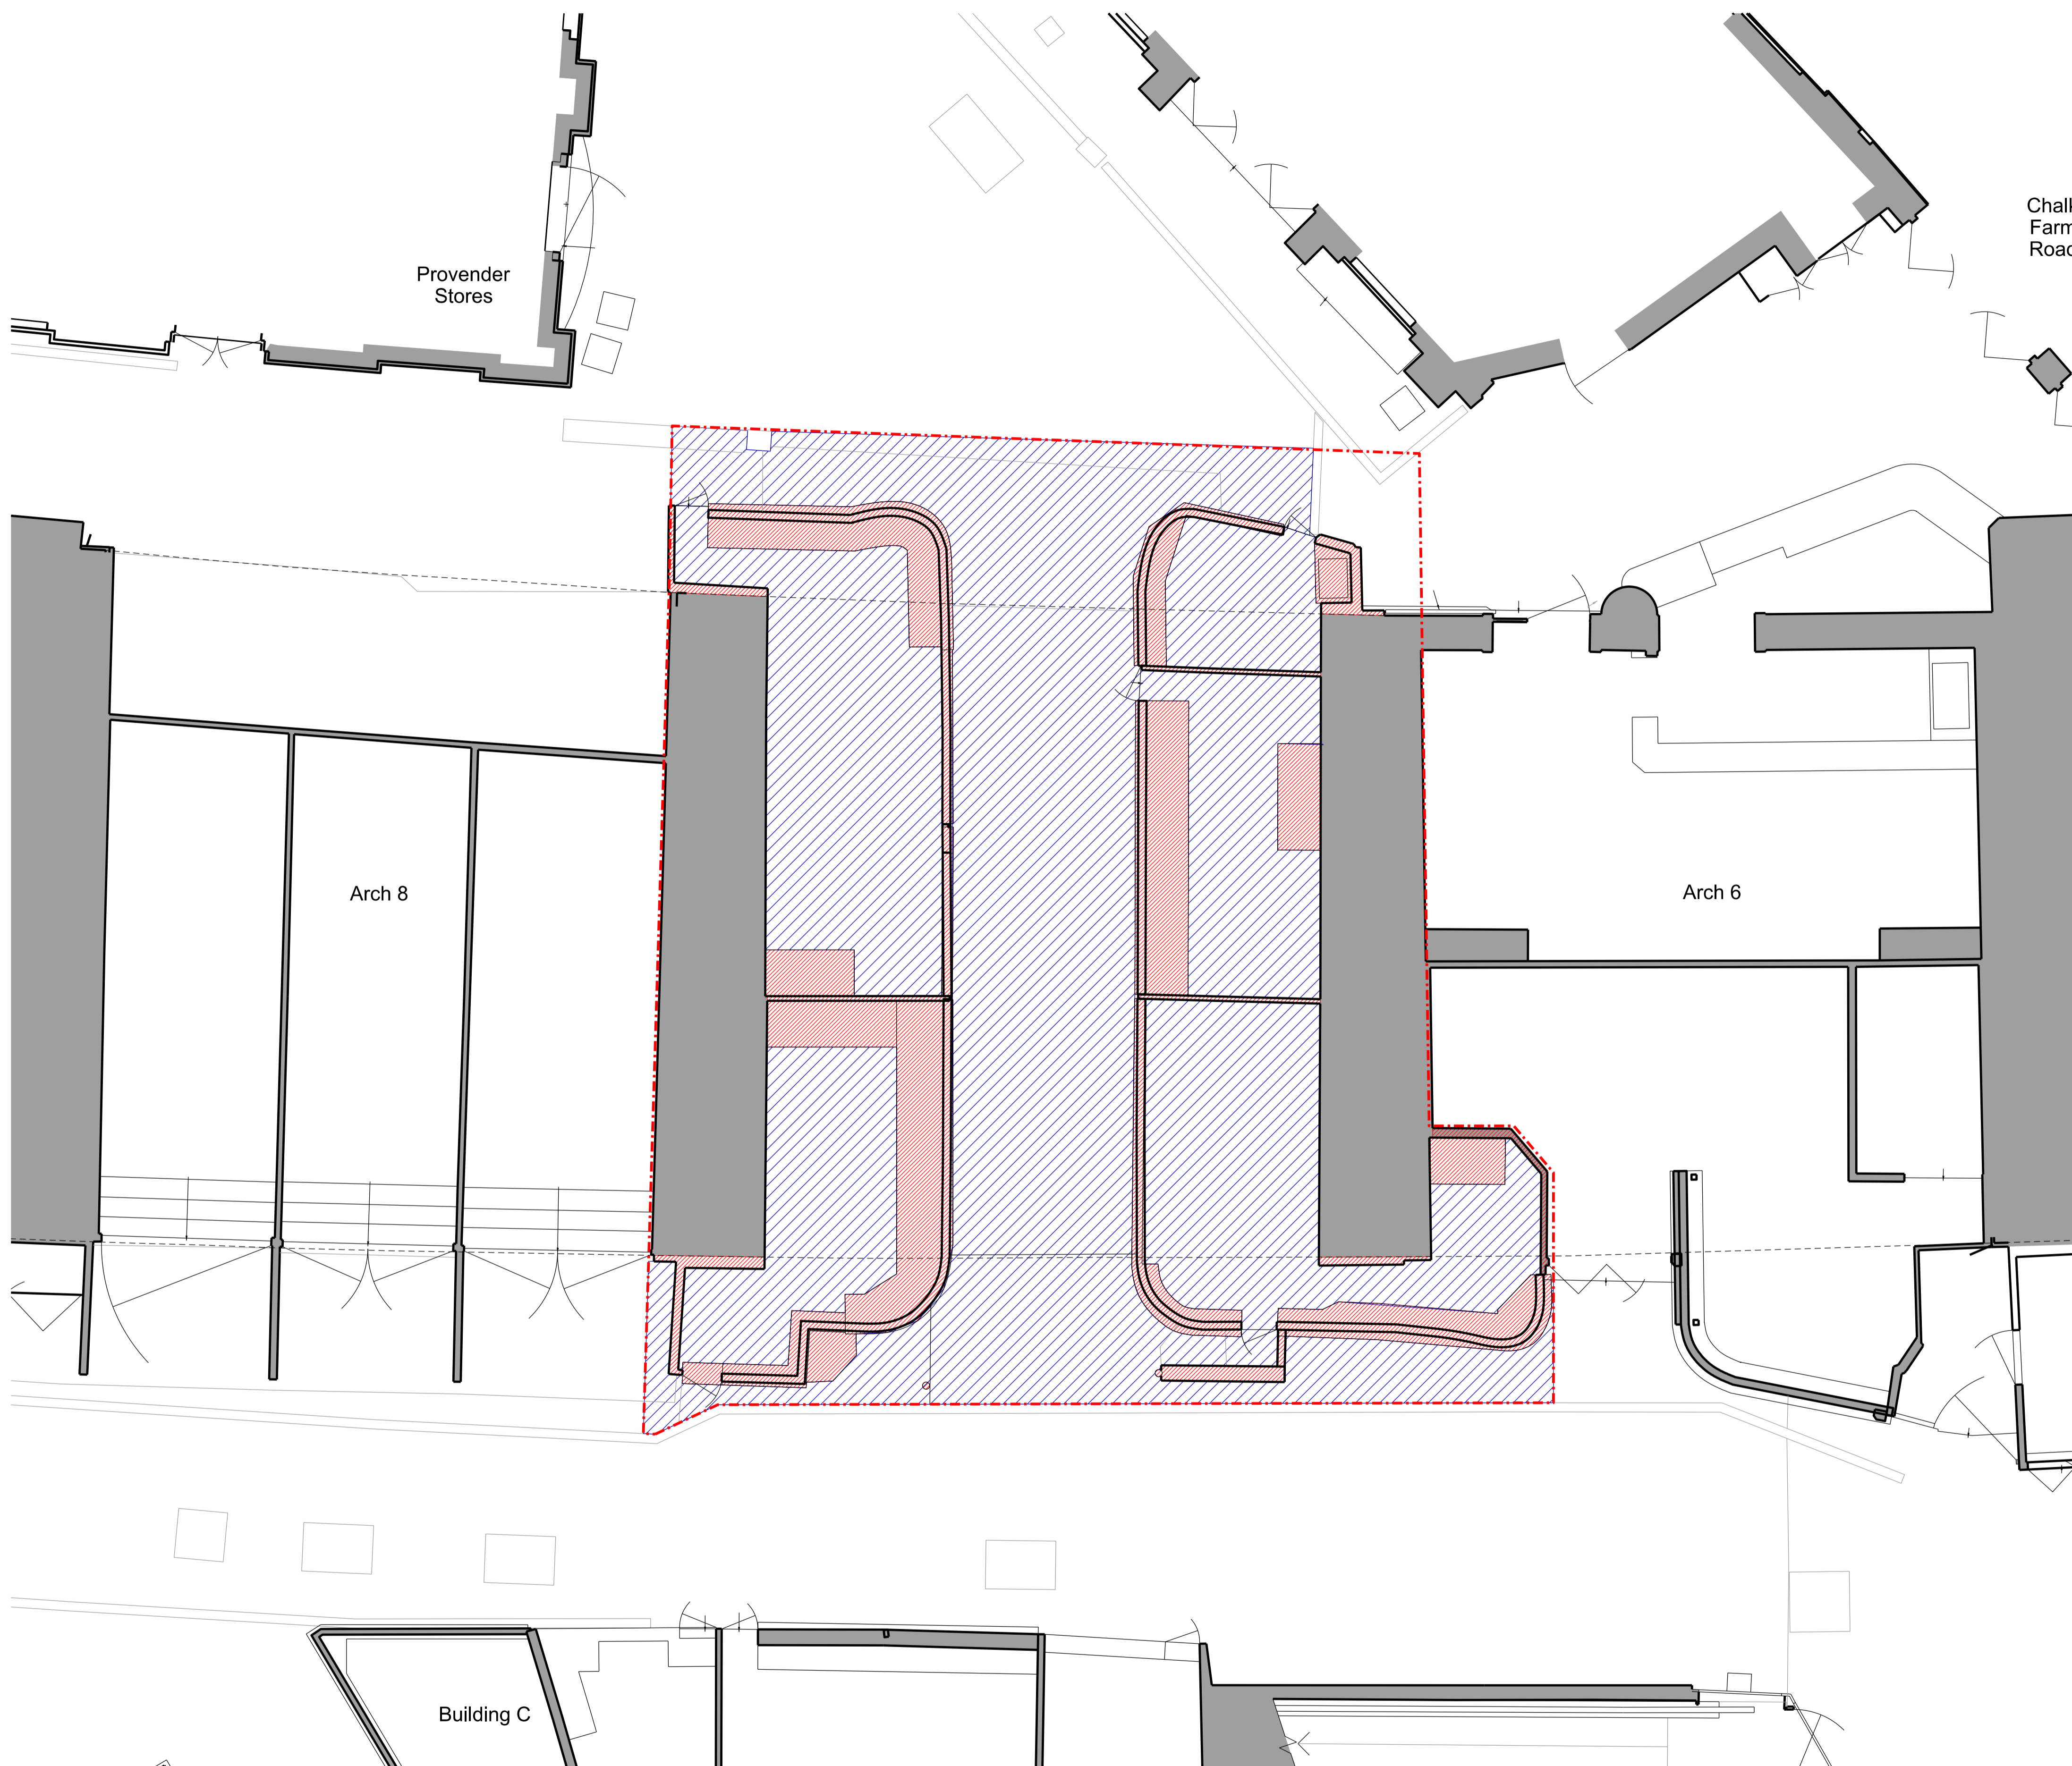


**Notes**  
 This drawing is copyright Piercy&Company.  
 Do not scale from this drawing.  
 All dimensions and levels to be checked on site by the contractor and such dimensions to be his responsibility.  
 Report all drawing errors, omissions and discrepancies to the Architect.

**DISCLAIMER**  
 This document may be issued in an editable digital CAD format to enable others to use it as background information to make alterations and/or additions. In that instance the file will be accompanied by a PDF version as a record of the original file. It is for those parties making such alterations and/or additions to ensure that they make use of current background information.

Piercy&Company accepts no liability for either: any such alterations and/or additions to the background information by others; or any other changes made by others to the architectural content of the background information itself.

- Planning Boundary
- Remove existing floor finish
- Remove existing partitions, canopies and furniture

Rev	Date	Description
01	06.02.17	Updated Planning Application Drawing
00	20.12.16	Planning submission

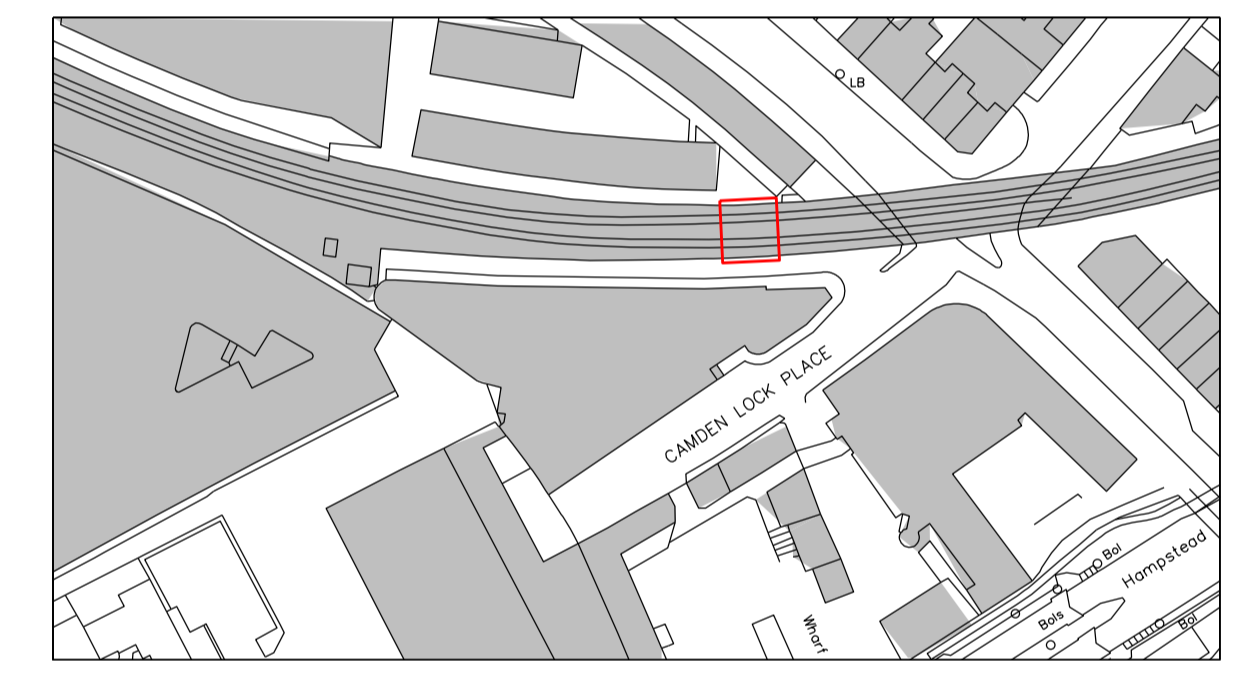

**Project**  
 Camden Stables Market - Area 06

**Client**  
 Stanley Sidings

**Date** 06.02.17      **Scale** 1:100 at A3

**Arch 07**  
 Stalls Demolition Scope

**Drawn** BA      **Checked** NH      **Approved** NH


**Drawing Status**  
 Planning

Project	Discipline	Level	Series	Dwg No	Rev
13522	A	L00	02	100	00

122 Arlington Road  
 London NW1 7HP      info@piercyandco.com  
 www.piercyandco.com

Telephone  
 +44 (0)2074249611

**Piercy&Company**

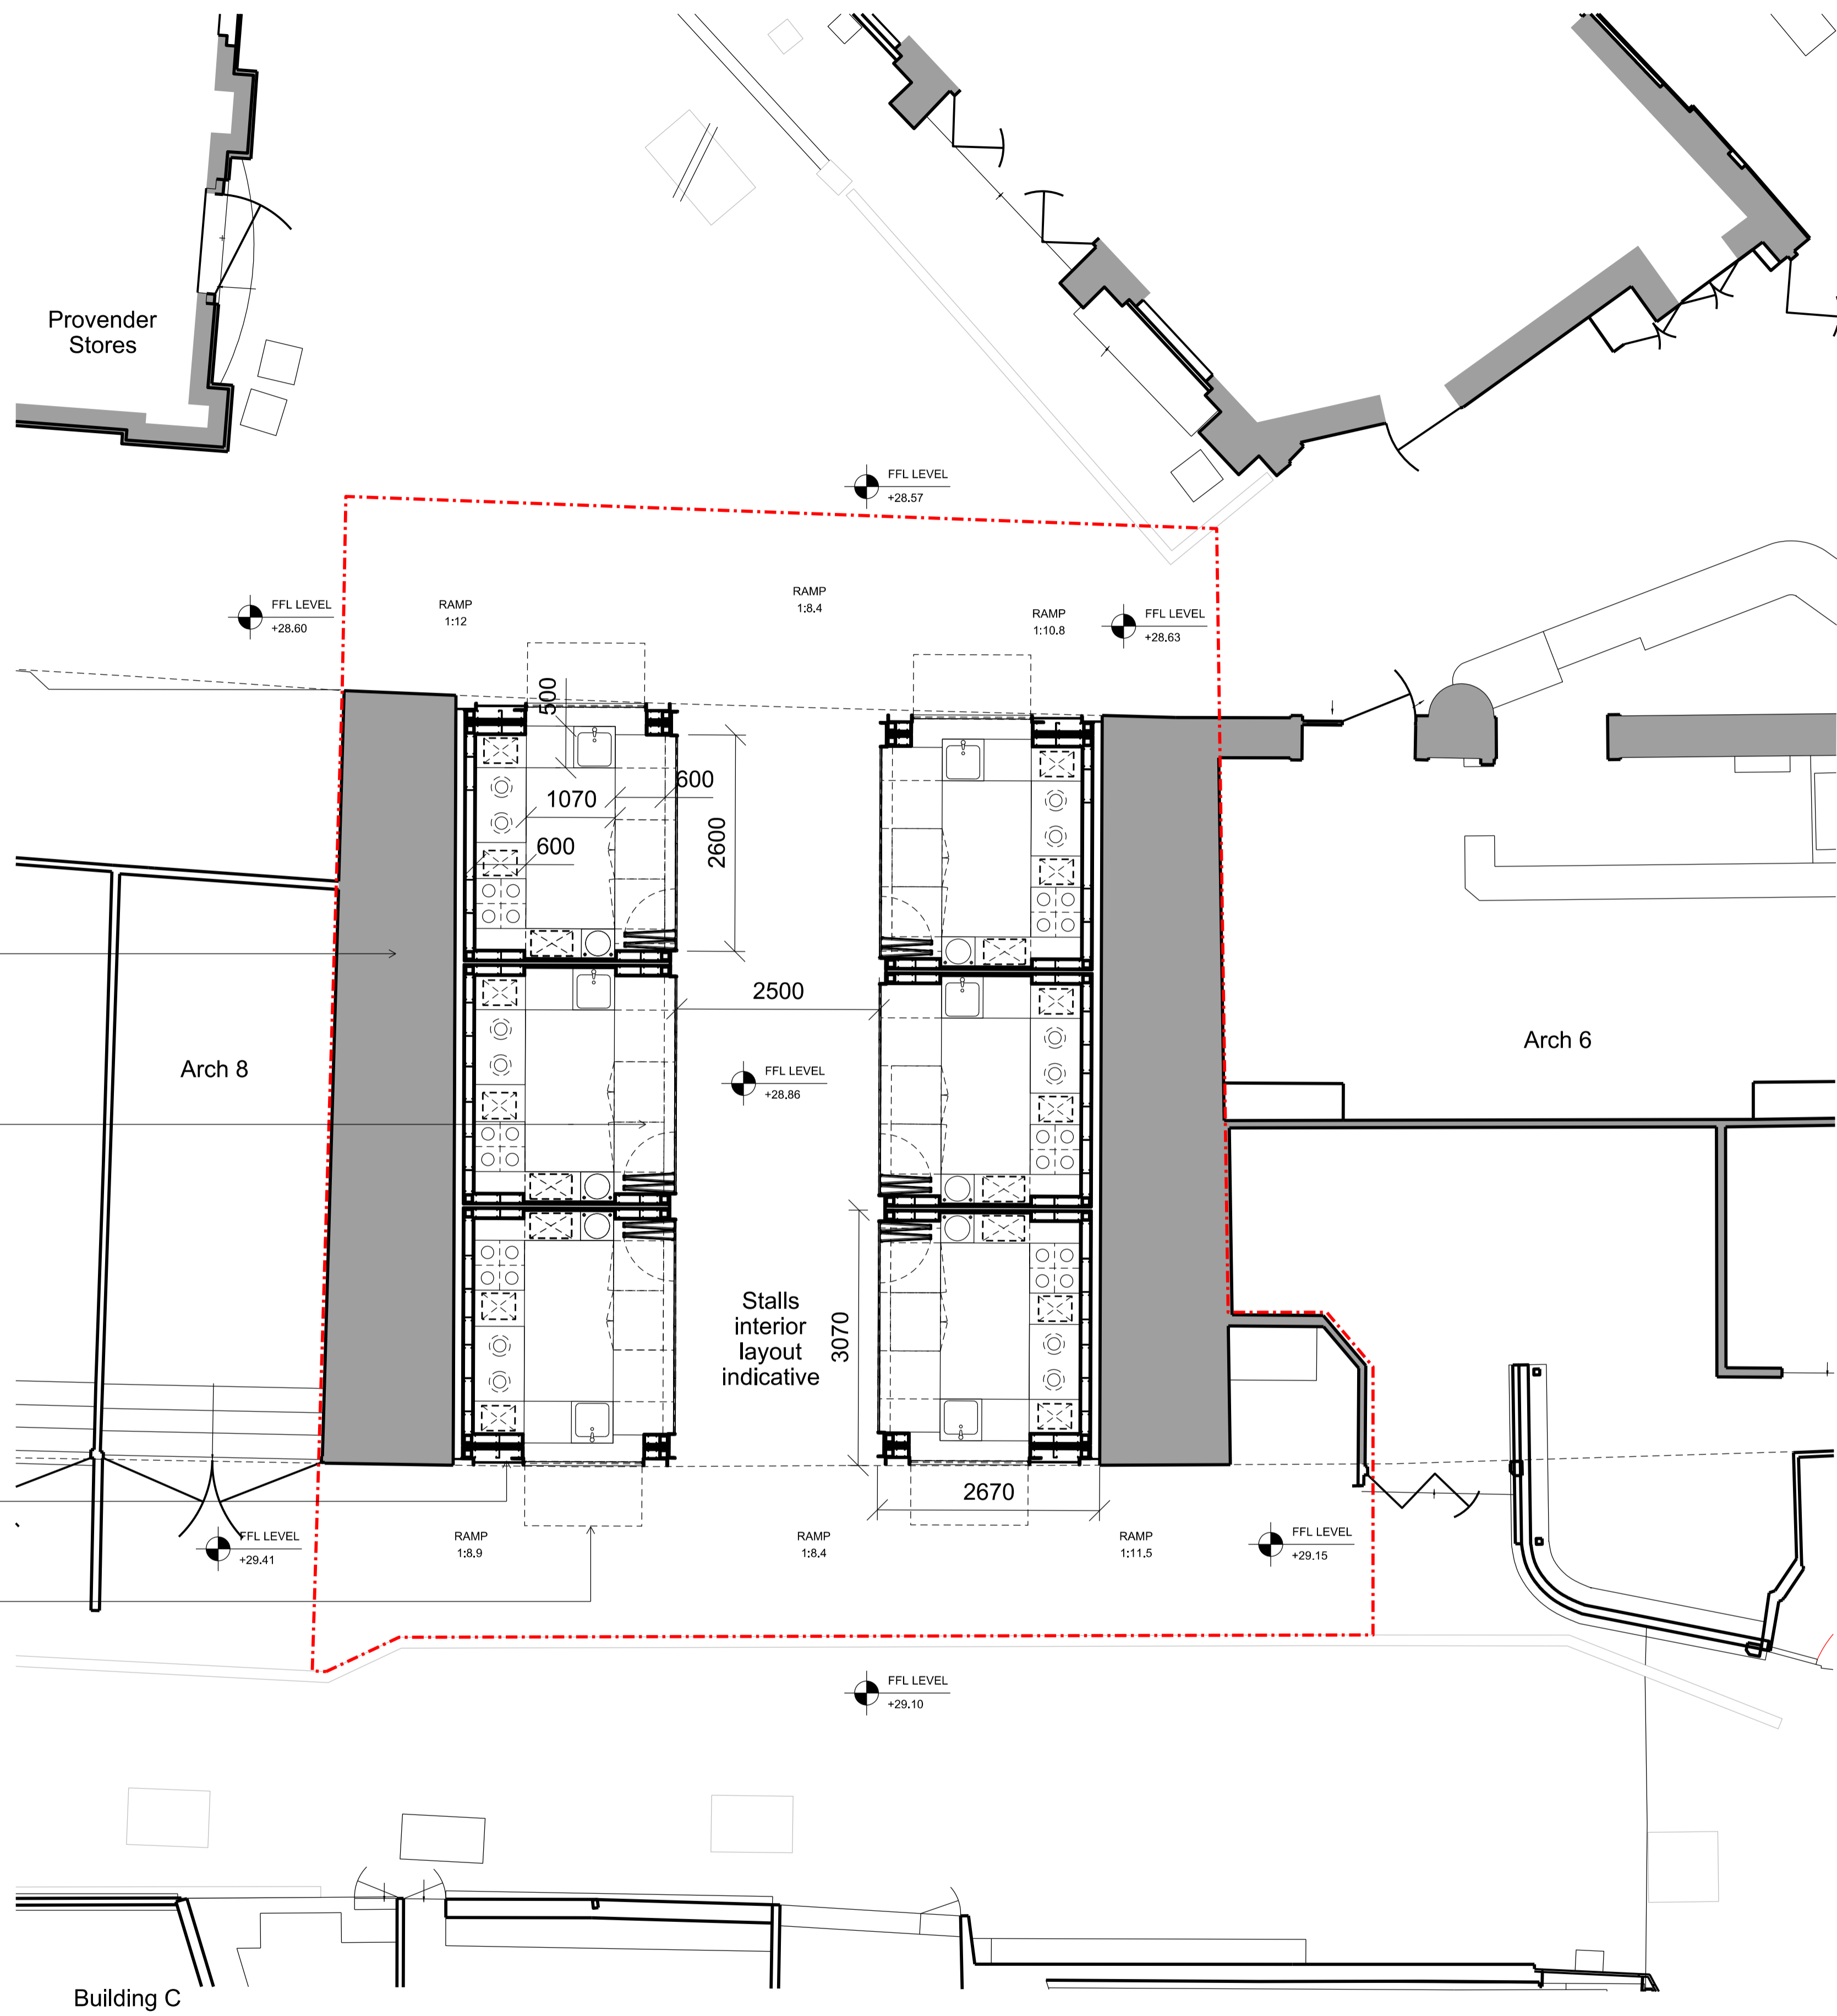

Existing brick railway arches

Bi-fold, vertical pivot hatch  
Signage panel by tenant  
Dark grey metal frame & infill

Metal panel infill  
Dark grey finish

Bi-fold, horizontal pivot hatch  
Open hatch outline above  
Dark grey metal frame & infill

Chalk  
Farm  
Road

**Notes**

This drawing is copyright Piercy&Company.  
Do not scale from this drawing.  
All dimensions and levels to be checked on site by the contractor  
and such dimensions to be his responsibility.  
Report all drawing errors, omissions and discrepancies to the  
Architect.


**DISCLAIMER**

This document may be issued in an editable digital CAD  
format to enable others to use it as background information  
to make alterations and/or additions. In that instance the  
file will be accompanied by a PDF version as a record of  
the original file. It is for those parties making such  
alterations and/or additions to ensure that they make use  
of current background information.

Piercy&Company accepts no liability for either: any such  
alterations and/or additions to the background information  
by others; or any other changes made by others to the  
architectural content of the background information itself.

--- Planning Boundary

Rev	Date	Description
01	06.02.17	Updated Planning Application Drawing
00	20.12.16	Planning submission

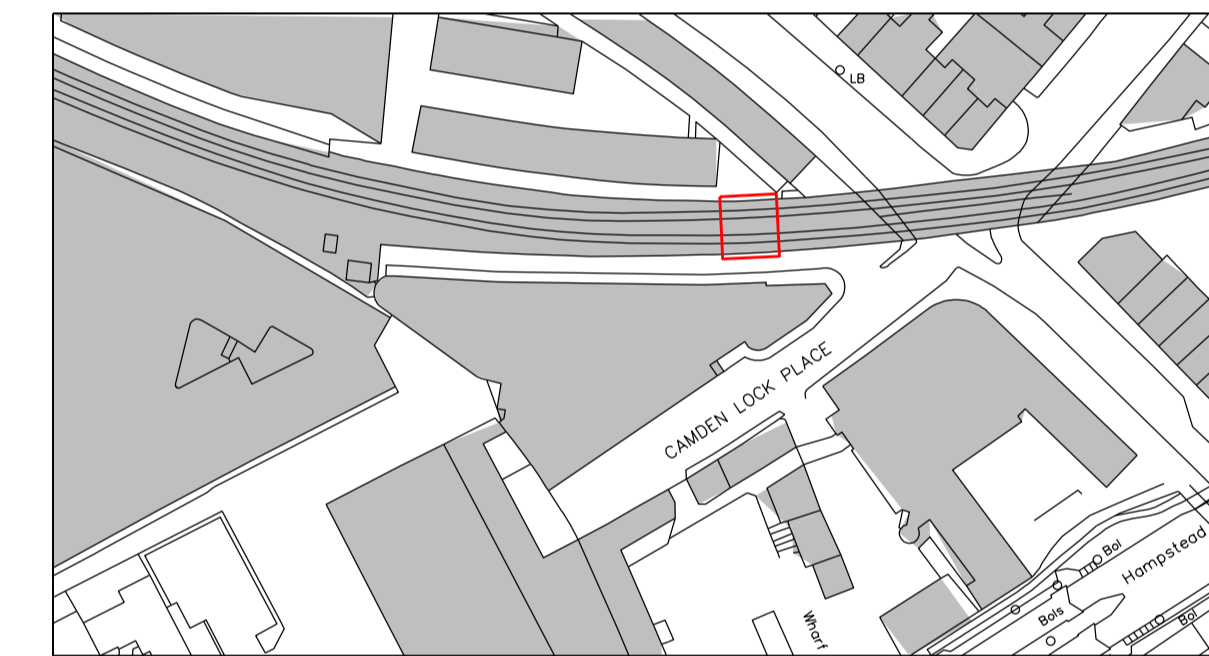

Project  
Camden Stables Market - Area 06

Client  
Stanley Sidings

Date  
06.02.17

Scale  
1:100 at A3

Arch 07  
Proposed Stalls Plan

Drawn  
JA

Checked  
JA

Approved  
JA

Drawing Status  
Planning

Project	Discipline	Level	Series	Dwg No	Rev
13522	A	L00	00	100	01


122 Arlington Road  
London NW1 7HP

info@piercyandco.com  
www.piercyandco.com

Telephone  
+44 (0)2074249611


**Piercy&Company**

- Existing brick
- Ventilation grille  
Dark grey finish
- Signage band  
Dark grey finish  
Backlit lettering by tenant
- Bi-fold, vertical sliding hatch  
Dark grey metal frame, metal infill
- Shadow gap
- Metal panel infill  
Dark grey painted finish
- Metal columns & profiles  
Dark grey finish
- Exposed brick vault
- Concrete upstand  
Dark grey finish

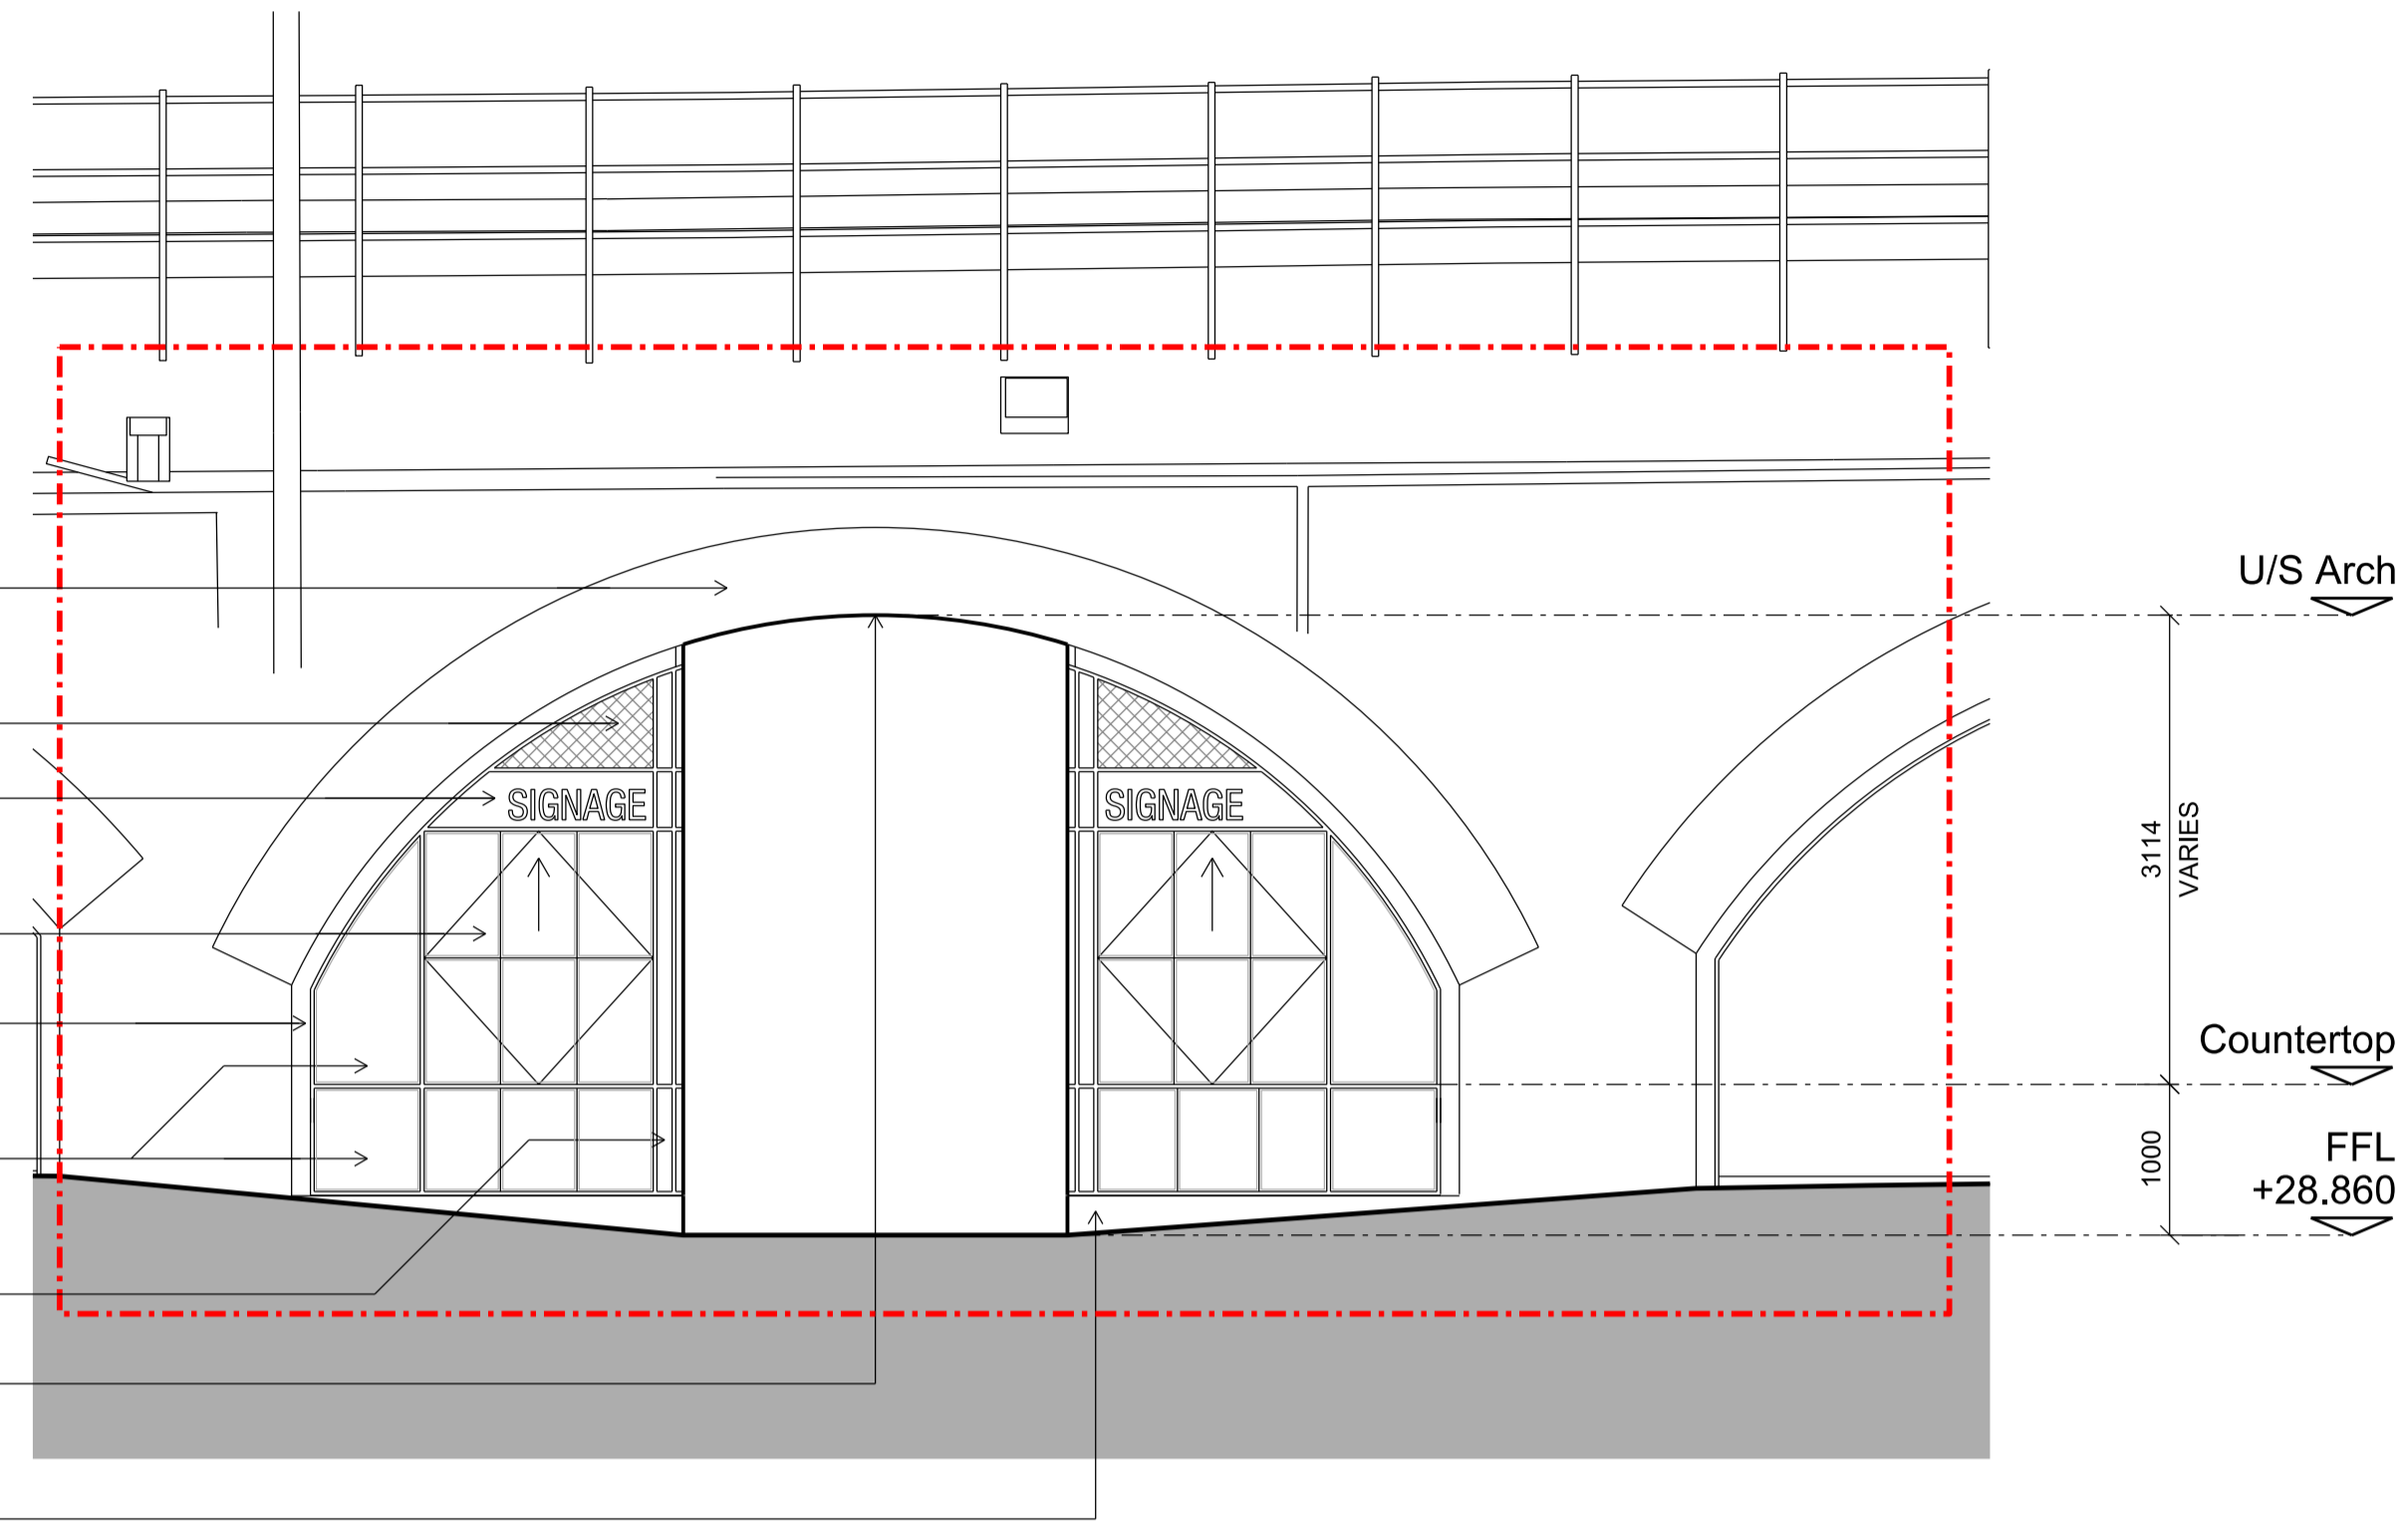

**1 SOUTH ELEVATION**  
SCALE 1:100

- Existing brick
- Ventilation grille  
Dark grey finish
- Signage band  
Dark grey finish  
Backlit lettering by tenant
- Bi-fold, vertical sliding hatch  
Dark grey metal frame, metal infill
- Shadow gap
- Metal panel infill  
Dark grey finish
- Metal columns & profiles  
Dark grey finish
- Exposed brick vault
- Concrete upstand  
Dark grey finish

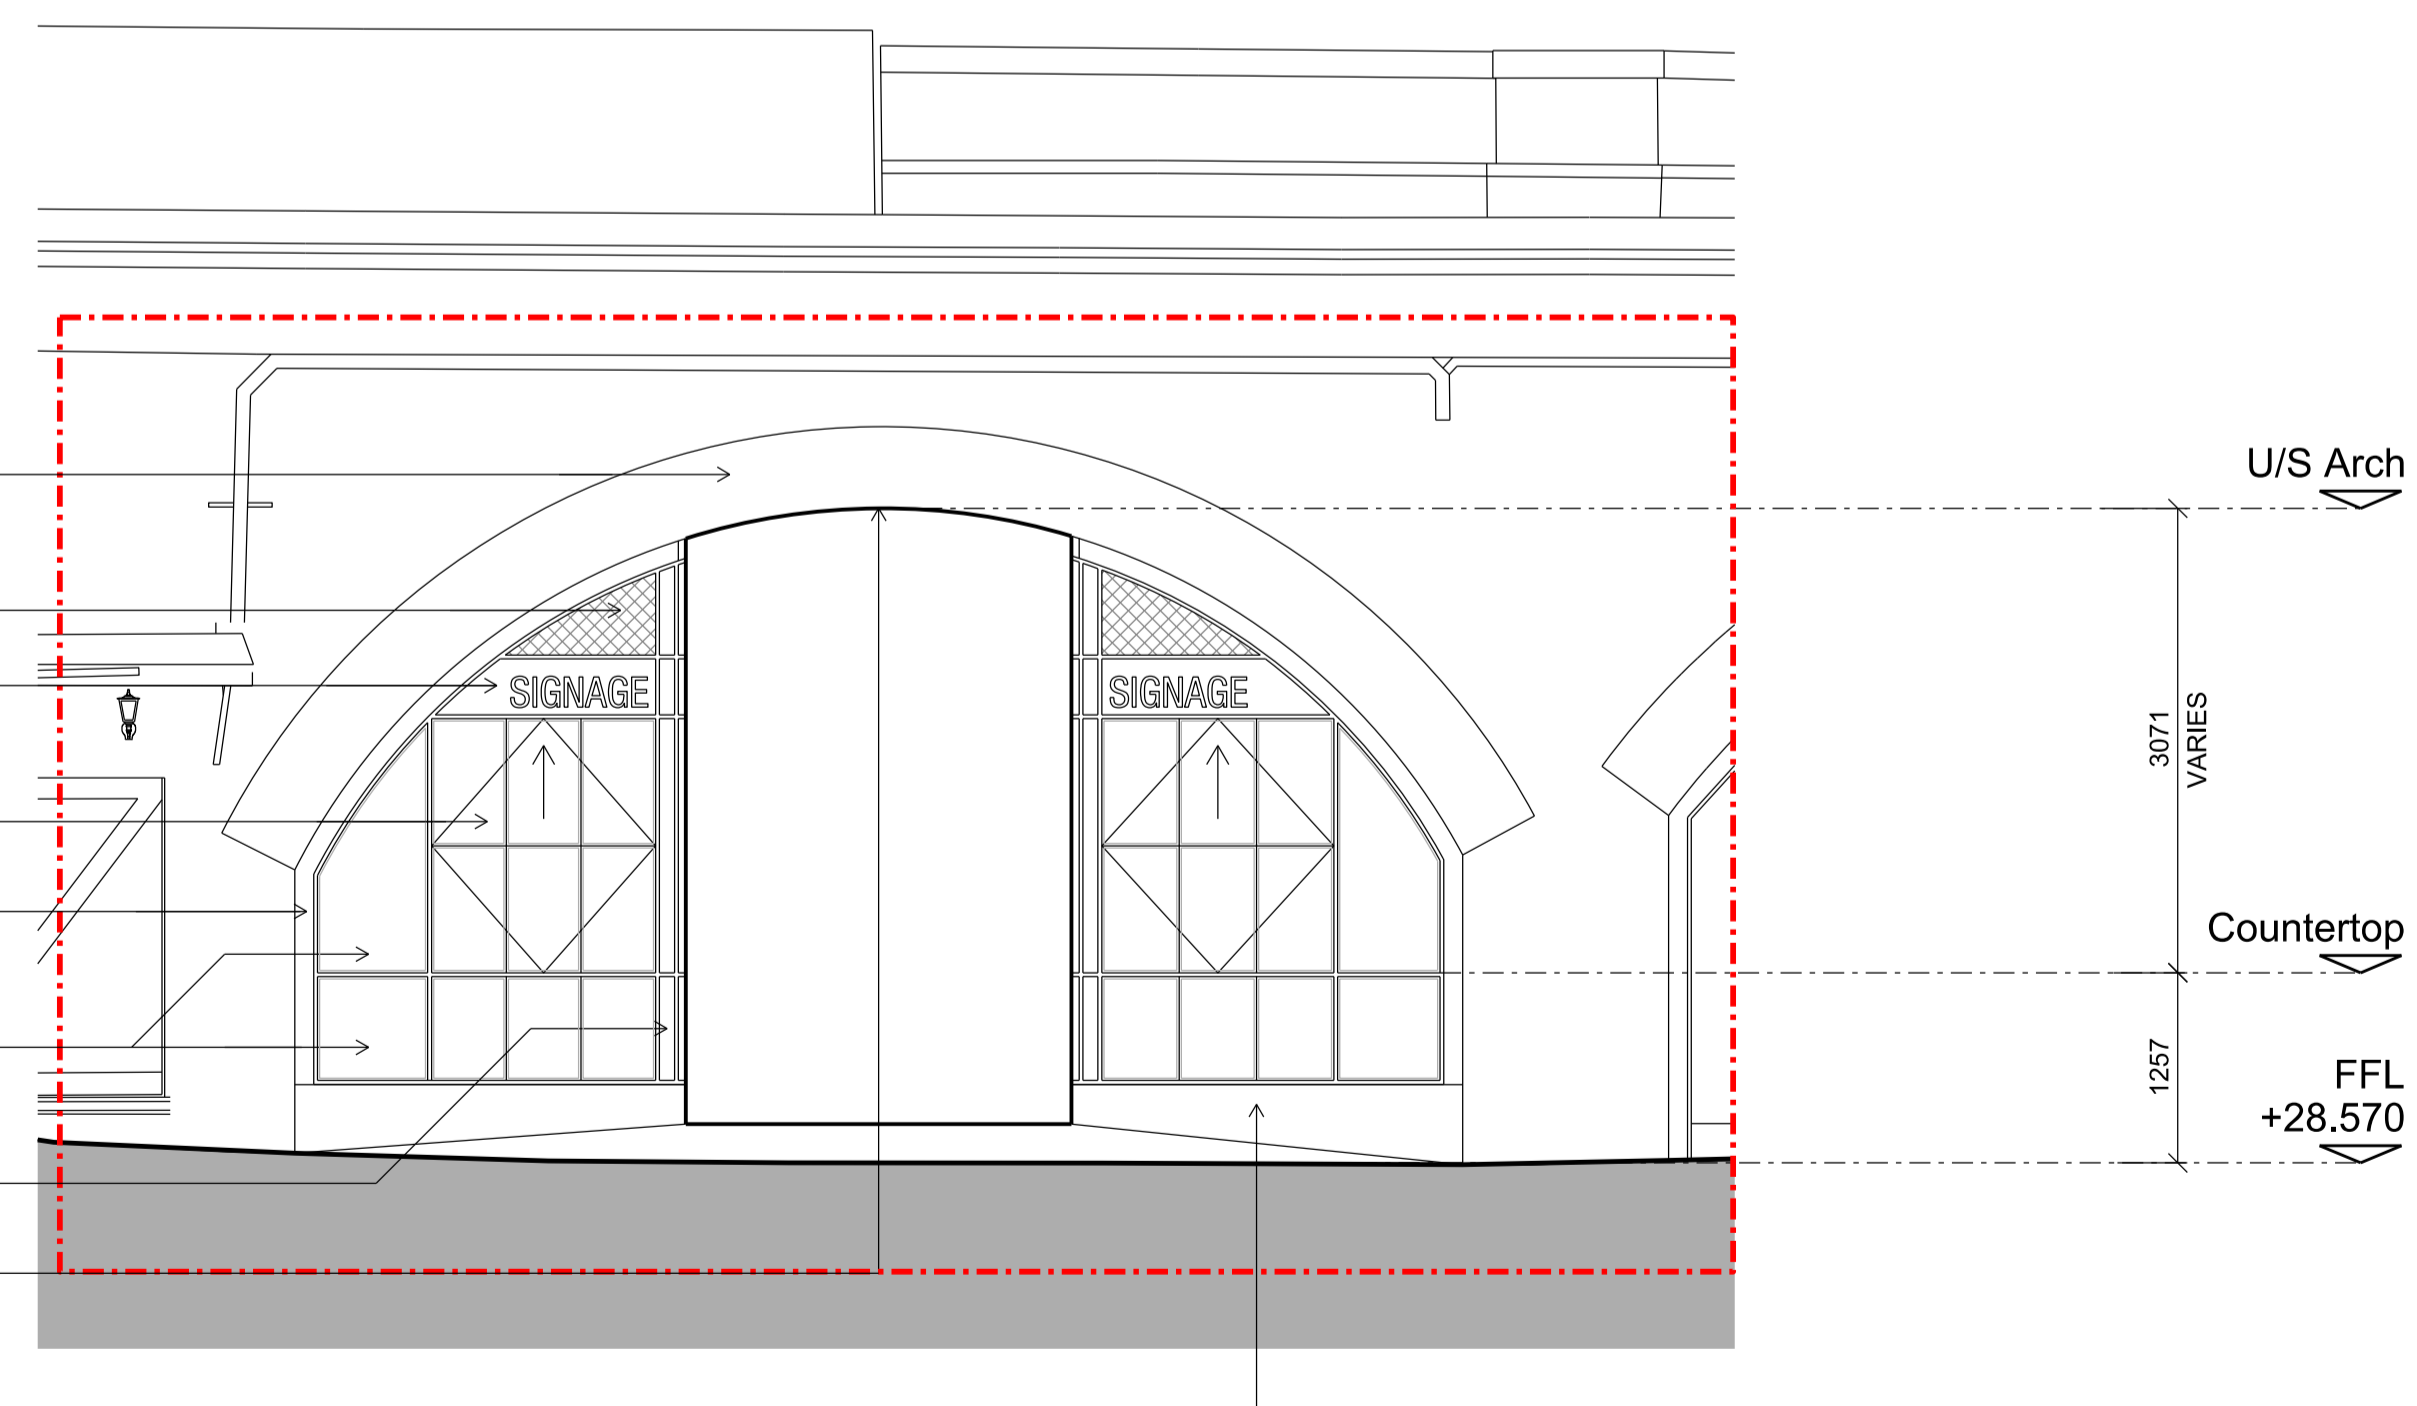

**2 NORTH ELEVATION**  
SCALE 1:100


**Notes**  
This drawing is copyright Piercy&Company.  
Do not scale from this drawing.  
All dimensions and levels to be checked on site by the contractor and such dimensions to be his responsibility.  
Report all drawing errors, omissions and discrepancies to the Architect.

**DISCLAIMER**  
This document may be issued in an editable digital CAD format to enable others to use it as background information to make alterations and/or additions. In that instance the file will be accompanied by a PDF version as a record of the original file. It is for those parties making such alterations and/or additions to ensure that they make use of current background information.

Piercy&Company accepts no liability for either: any such alterations and/or additions to the background information by others; or any other changes made by others to the architectural content of the background information itself.

--- Planning Boundary

Rev	Date	Description
01	06.02.17	Updated Planning Application Drawing
00	20.12.16	Planning submission

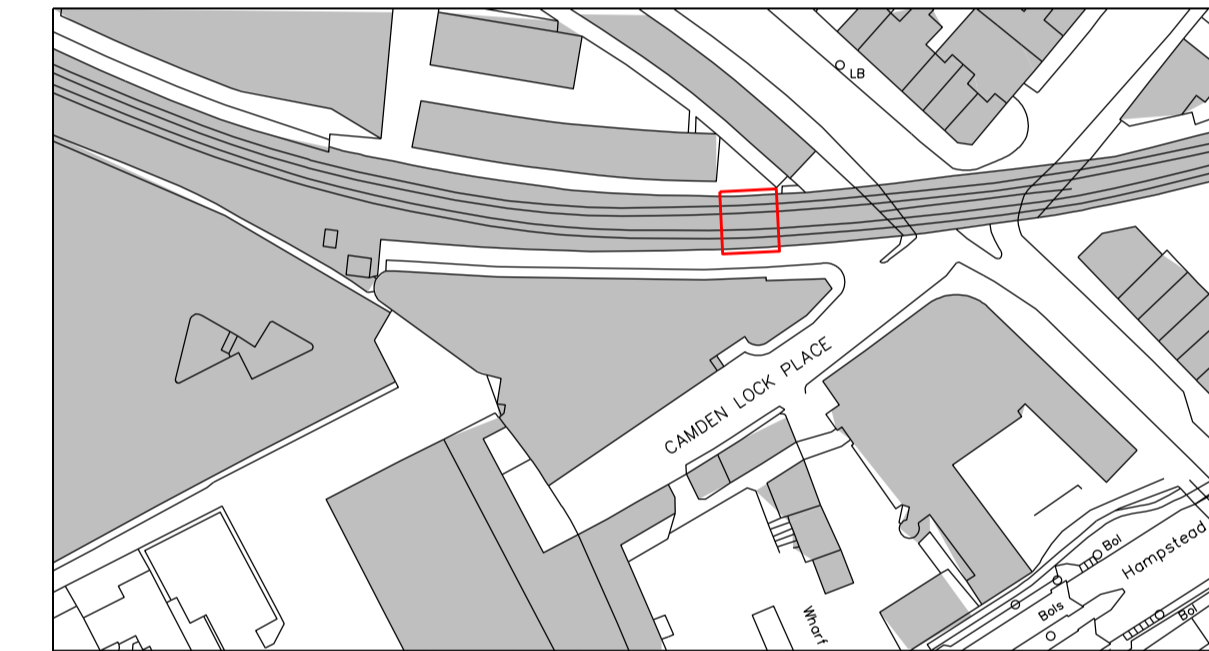

**Project**  
Camden Stables Market - Area 06

**Client**  
Stanley Sidings

**Date** 06.02.17      **Scale** 1:100 at A3

**Arch 07**  
Proposed Elevations

**Drawn** BA      **Checked** NH      **Approved** NH


**Drawing Status**  
Planning

Project	Discipline	Level	Series	Dwg No	Rev
13522	A	L00	04	100	00

122 Arlington Road  
London NW1 7HP

info@piercyandco.com  
www.piercyandco.com

Telephone  
+44 (0)2074249611

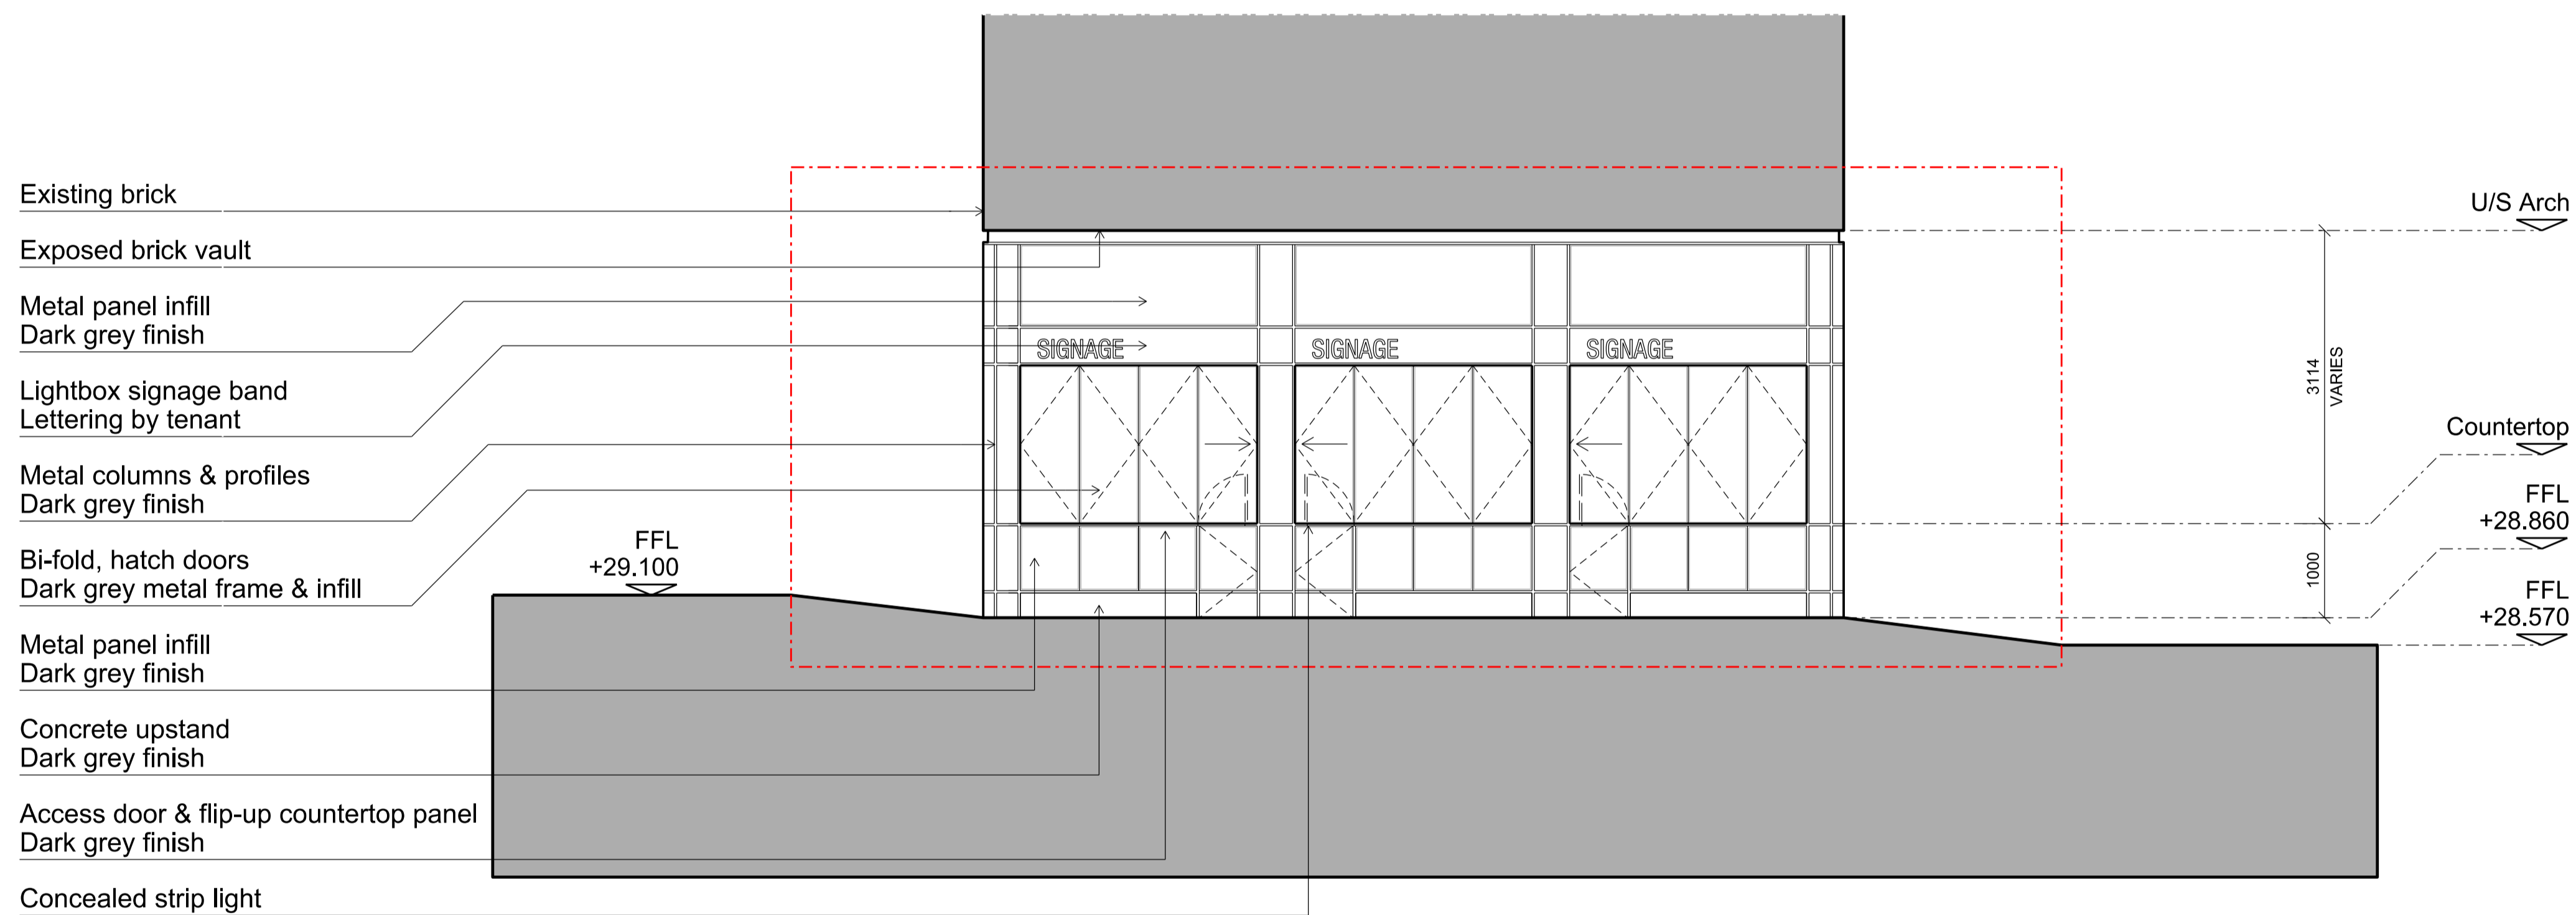

**Notes**

This drawing is copyright Piercy&Company.  
Do not scale from this drawing.  
All dimensions and levels to be checked on site by the contractor and such dimensions to be his responsibility.  
Report all drawing errors, omissions and discrepancies to the Architect.


**DISCLAIMER**

This document may be issued in an editable digital CAD format to enable others to use it as background information to make alterations and/or additions. In that instance the file will be accompanied by a PDF version as a record of the original file. It is for those parties making such alterations and/or additions to ensure that they make use of current background information.

Piercy&Company accepts no liability for either: any such alterations and/or additions to the background information by others; or any other changes made by others to the architectural content of the background information itself.

----- Planning Boundary

Rev	Date	Description
01	06.02.17	Updated Planning Application Drawing
00	20.12.16	Planning submission

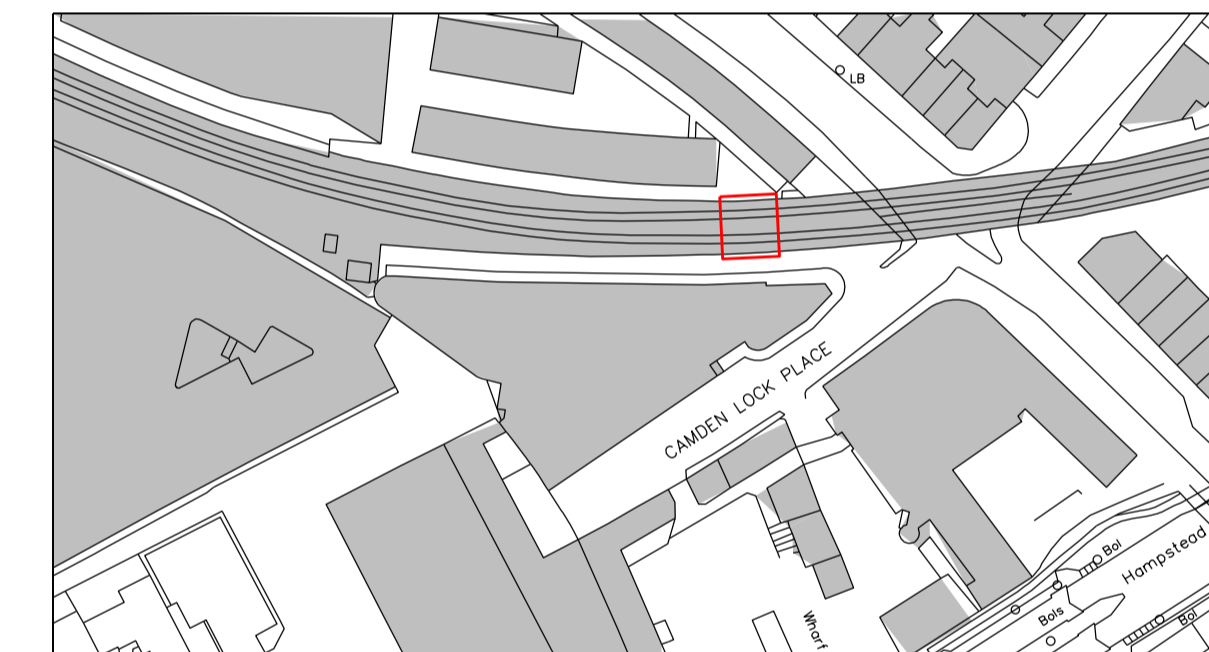

**Project**  
Camden Stables Market - Area 06

**Client**  
Stanley Sidings

**Date** 06.02.17 **Scale** 1:100 at A3

**Arch 07**  
Proposed Elevations

**Drawn** IK **Checked** JA **Approved** JA

**Drawing Status**  
Planning

Project	Discipline	Level	Series	Dwg No	Rev
13522	A	L00	04	100	01


122 Arlington Road  
London NW1 7HP

info@piercyandco.com  
www.piercyandco.com

Telephone  
+44 (0)20 7424 9611

**Piercy&Company**

- Existing arches brick structure
- Exposed brick vault
- Plenum  
Air intake/exhaust
- Lightbox signage band  
Lettering by tenant
- Metal profiles  
Dark grey finish
- Bi-fold, vertical pivot hatch  
Signage panel by tenant
- Metal panel infill  
Dark grey finish
- Concealed strip light
- Brick vaults cavity drainage
- Concrete upstand  
Dark grey finish

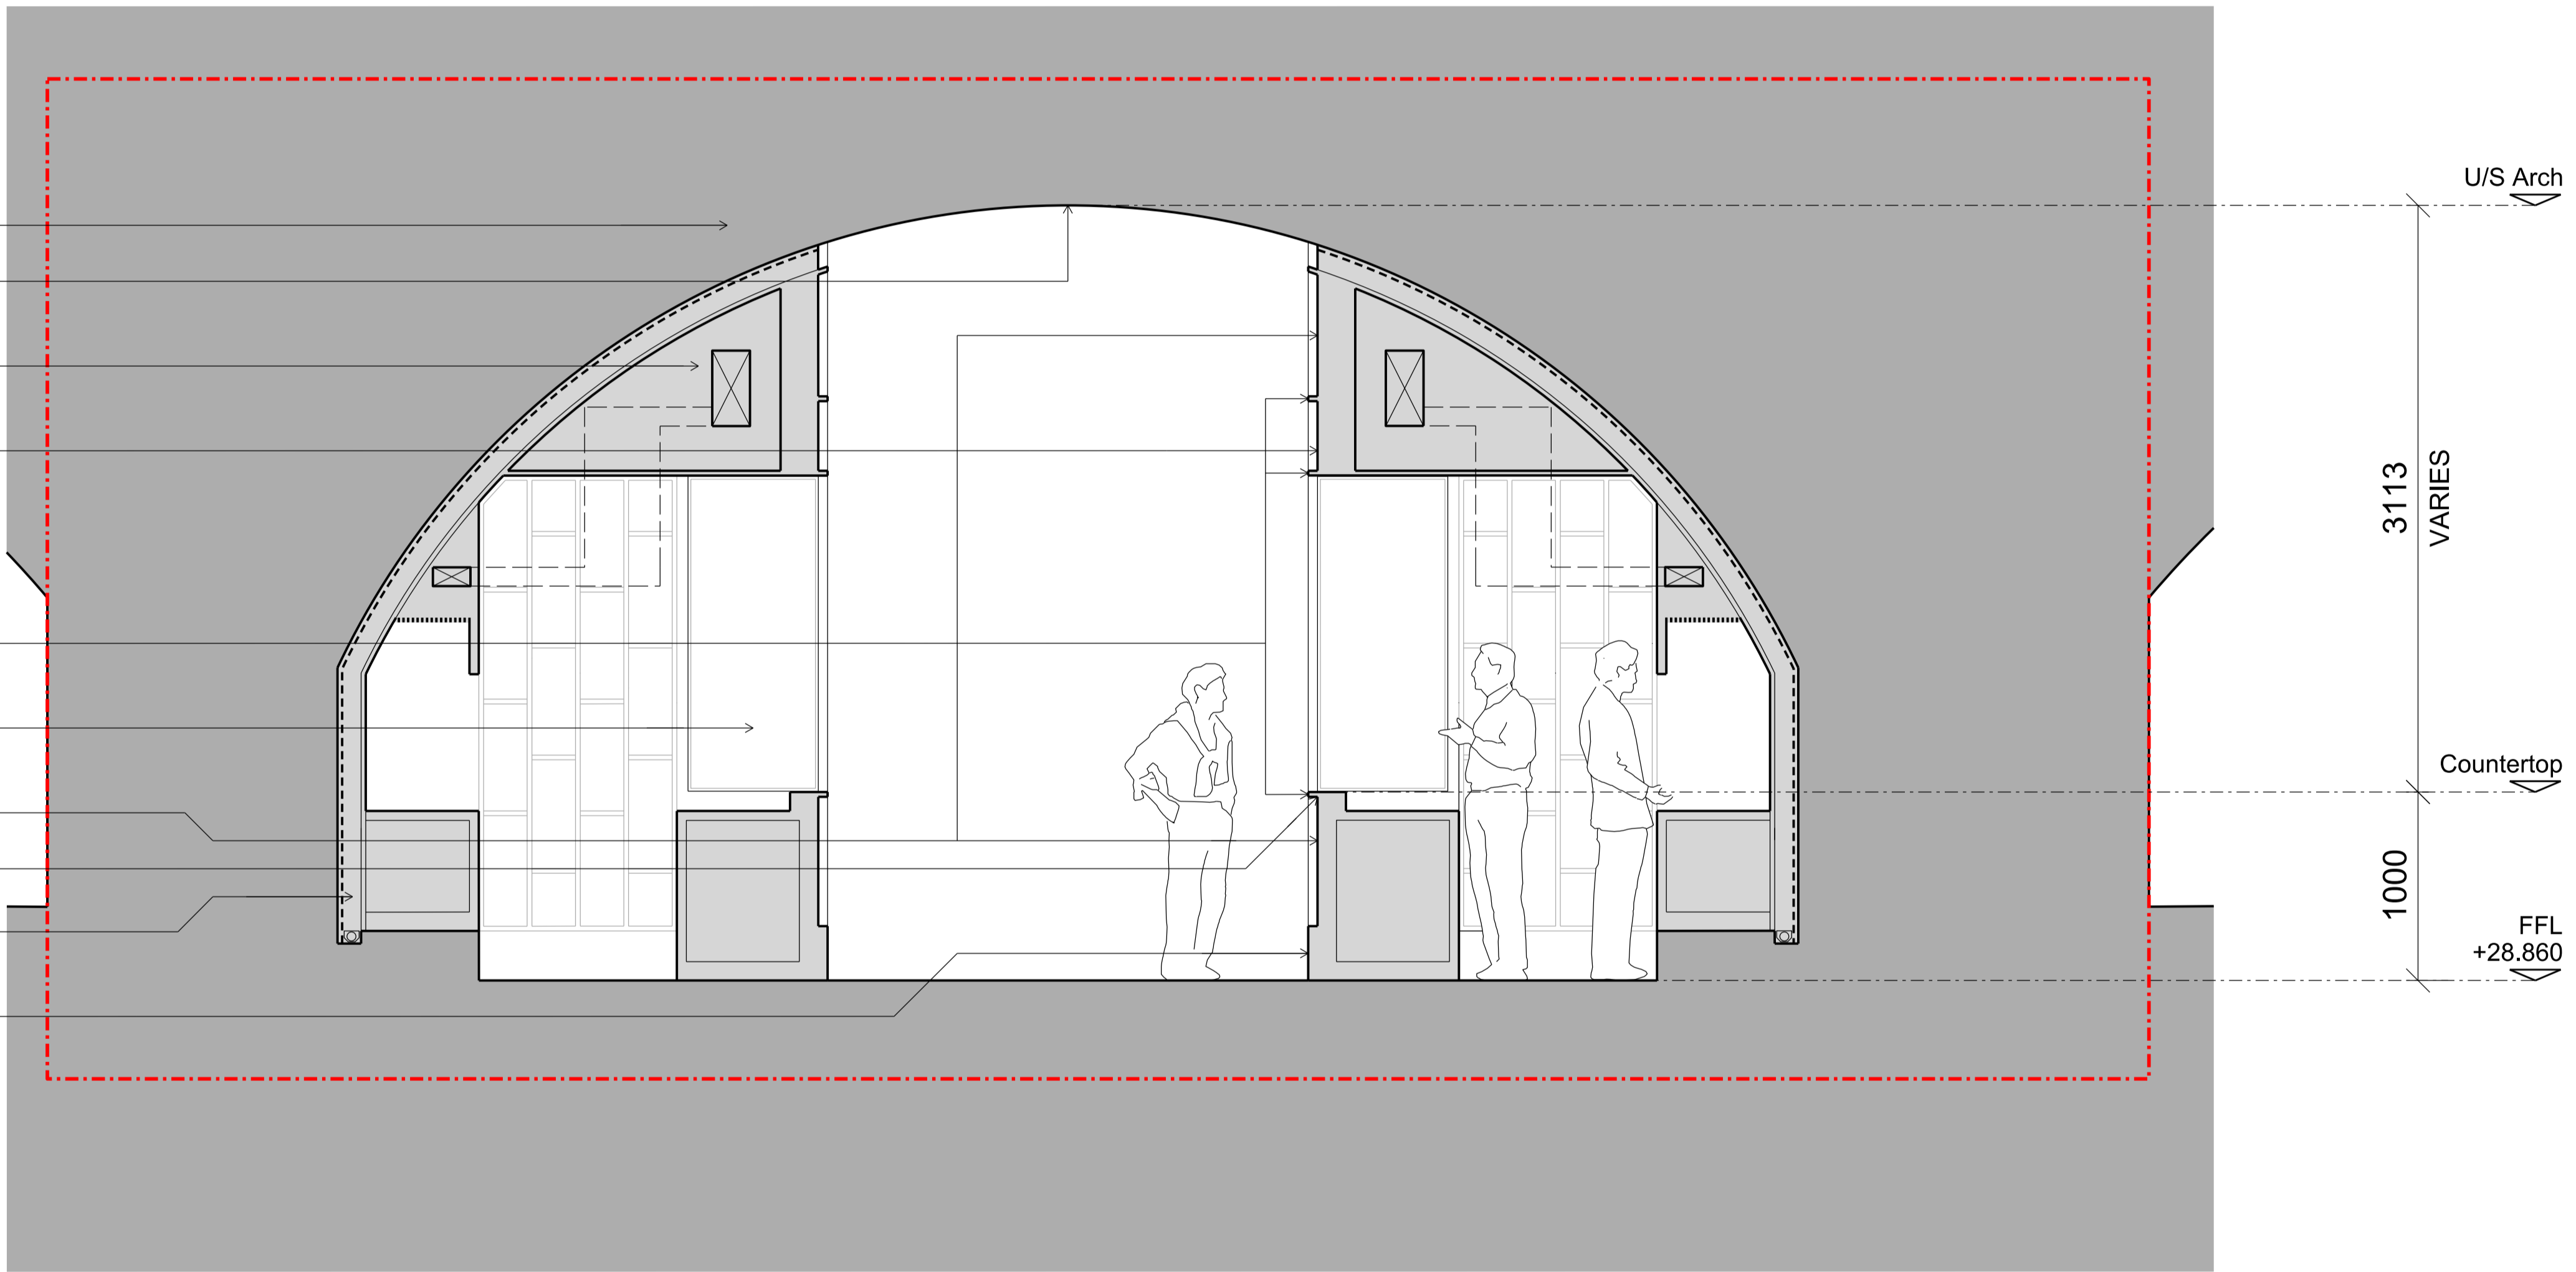


**Notes**  
 This drawing is copyright Piercy&Company.  
 Do not scale from this drawing.  
 All dimensions and levels to be checked on site by the contractor and such dimensions to be his responsibility.  
 Report all drawing errors, omissions and discrepancies to the Architect.

**DISCLAIMER**  
 This document may be issued in an editable digital CAD format to enable others to use it as background information to make alterations and/or additions. In that instance the file will be accompanied by a PDF version as a record of the original file. It is for those parties making such alterations and/or additions to ensure that they make use of current background information.

Piercy&Company accepts no liability for either: any such alterations and/or additions to the background information by others; or any other changes made by others to the architectural content of the background information itself.

----- Planning Boundary

Rev	Date	Description
01	06.02.17	Updated Planning Application Drawing
00	20.12.16	Planning submission

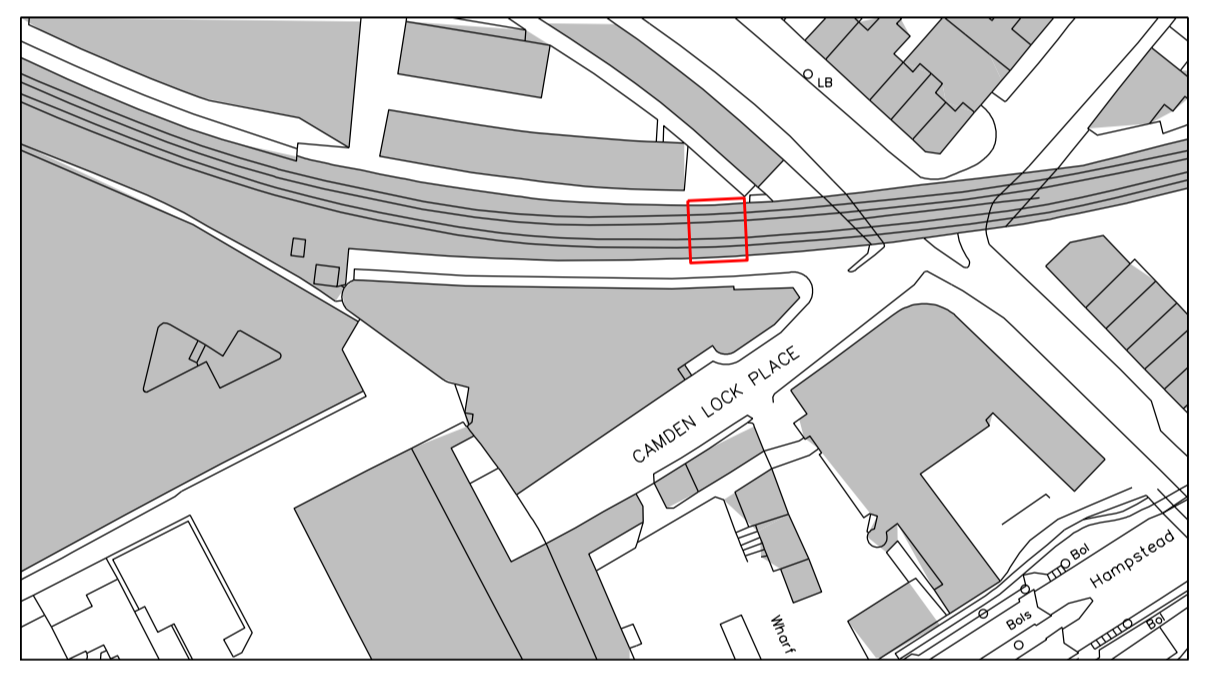

**Project**  
 Camden Stables Market - Area 06

**Client**  
 Stanley Sidings

Date	Scale
06.02.17	1:50 at A3

**Arch 07**  
 Cross Section

Drawn	Checked	Approved
BA	NH	NH

**Drawing Status**  
 Planning

Project	Discipline	Level	Series	Dwg No	Rev
13522	A	L00	05	100	00

122 Arlington Road  
 London NW1 7HP  
 info@piercyandco.com  
 www.piercyandco.com  
 Telephone  
 +44 (0)2074249611