



- NOTES
- All dimensions and levels are to be checked on site by the Main Contractor before work commences. The Architect is to be informed immediately of any discrepancies.
 - Do not scale this drawing. Use written dimensions only.
 - Larger scale drawings are to be used over smaller scale drawings.
 - All dimensions are in millimetres unless otherwise stated.
 - If in doubt ask.
- © Copyright of Hill Mitchell Berry Architects.

Rev	Date	Notes
-----	------	-------



Ground Floor Existing	Ground Floor Proposed	Cornice	Ceiling	Skirting	Architrave	Doors	Windows	Floors See DWG 1433-P102	Misc.
Hallway	Hallway	Existing to be retained where possible. New sections to match existing.	Retained and repaired. Made good, where necessary.	Retained and repaired. New sections to match existing.	Front door architrave retained. All others removed. New to WC.	Existing doors to stairs, lobby & cupboard removed. New door to WC to match existing.	N/A	Existing carpet to be removed. Timber flooring on separating membrane.	
Workspace	Kitchen/Dining	Existing to be retained and repaired.	Retained and repaired.	Retained and repaired. New sections to match existing, where necessary.	Existing architrave to Hallway removed. Remaining architraves retained & repaired.	Existing door to Hallway removed. New exterior double doors to match existing.	Retained and repaired.	Existing carpet removed. Timber flooring on separating membrane.	
Kitchen	Library/Office	Existing to be retained. New sections to match existing, where required.	Retained and repaired.	Retained and repaired. New sections to match existing, where required.	Existing architrave to Bathroom door removed. New to match existing.	Existing Bathroom door removed. New double doors to Hallway to match existing.	Retained and repaired.	Existing carpet removed. Timber flooring on separating membrane.	
Bathroom	WC	Existing to be retained and repaired. New sections, where necessary, to match existing.	Retained and repaired.	Retained and repaired.	Existing removed & replaced with new, to match existing.	Existing removed & replaced with new, to match existing.	Retained and repaired.	Existing laminated flooring removed & replaced with new stone flooring.	
Living Room	Drawing Room	Existing to be retained and repaired.	Retained and repaired.	Retained and repaired.	Retained and repaired.	Retained and repaired.	Retained and repaired.	Existing carpet removed. Timber flooring on separating membrane.	
Bedroom 4	Study/Bedroom	Existing to be retained and repaired.	Retained and repaired.	Retained and repaired.	Retained and repaired.	Existing door retained and repaired. Door swing revised.	Retained and repaired.	Existing carpet removed. Timber flooring on separating membrane.	

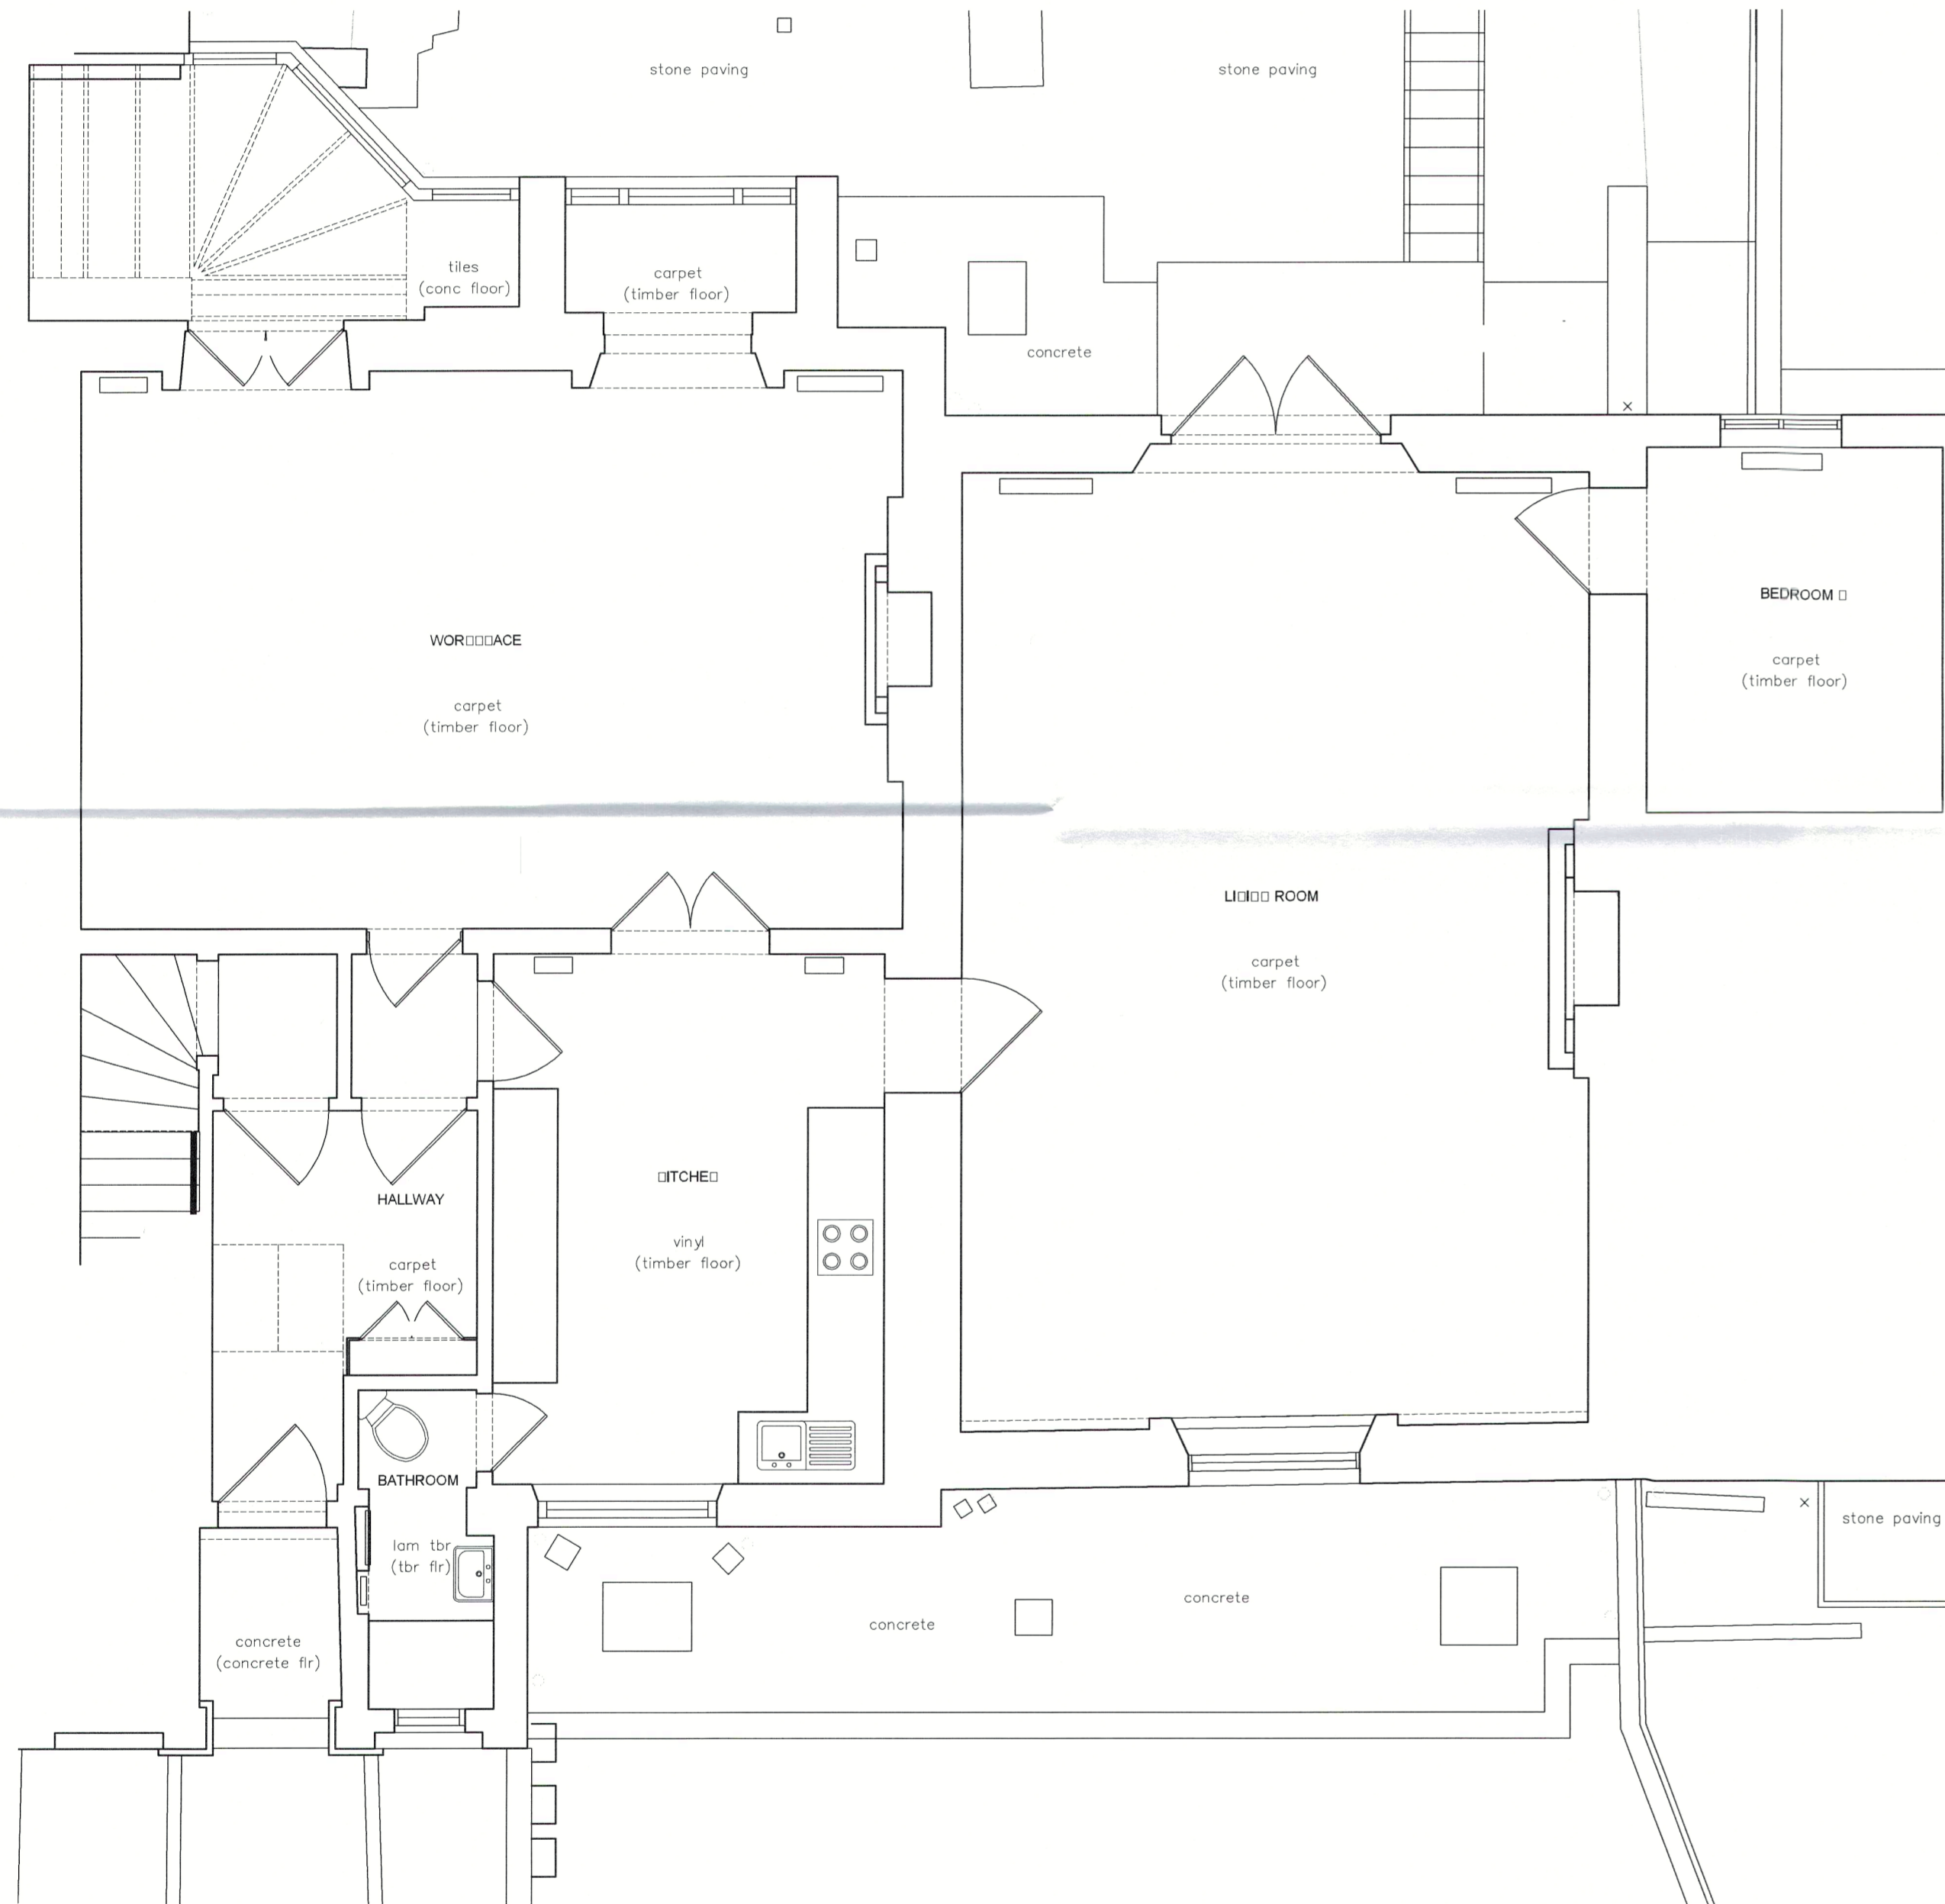

Existing Ground Floor Plan
1:50

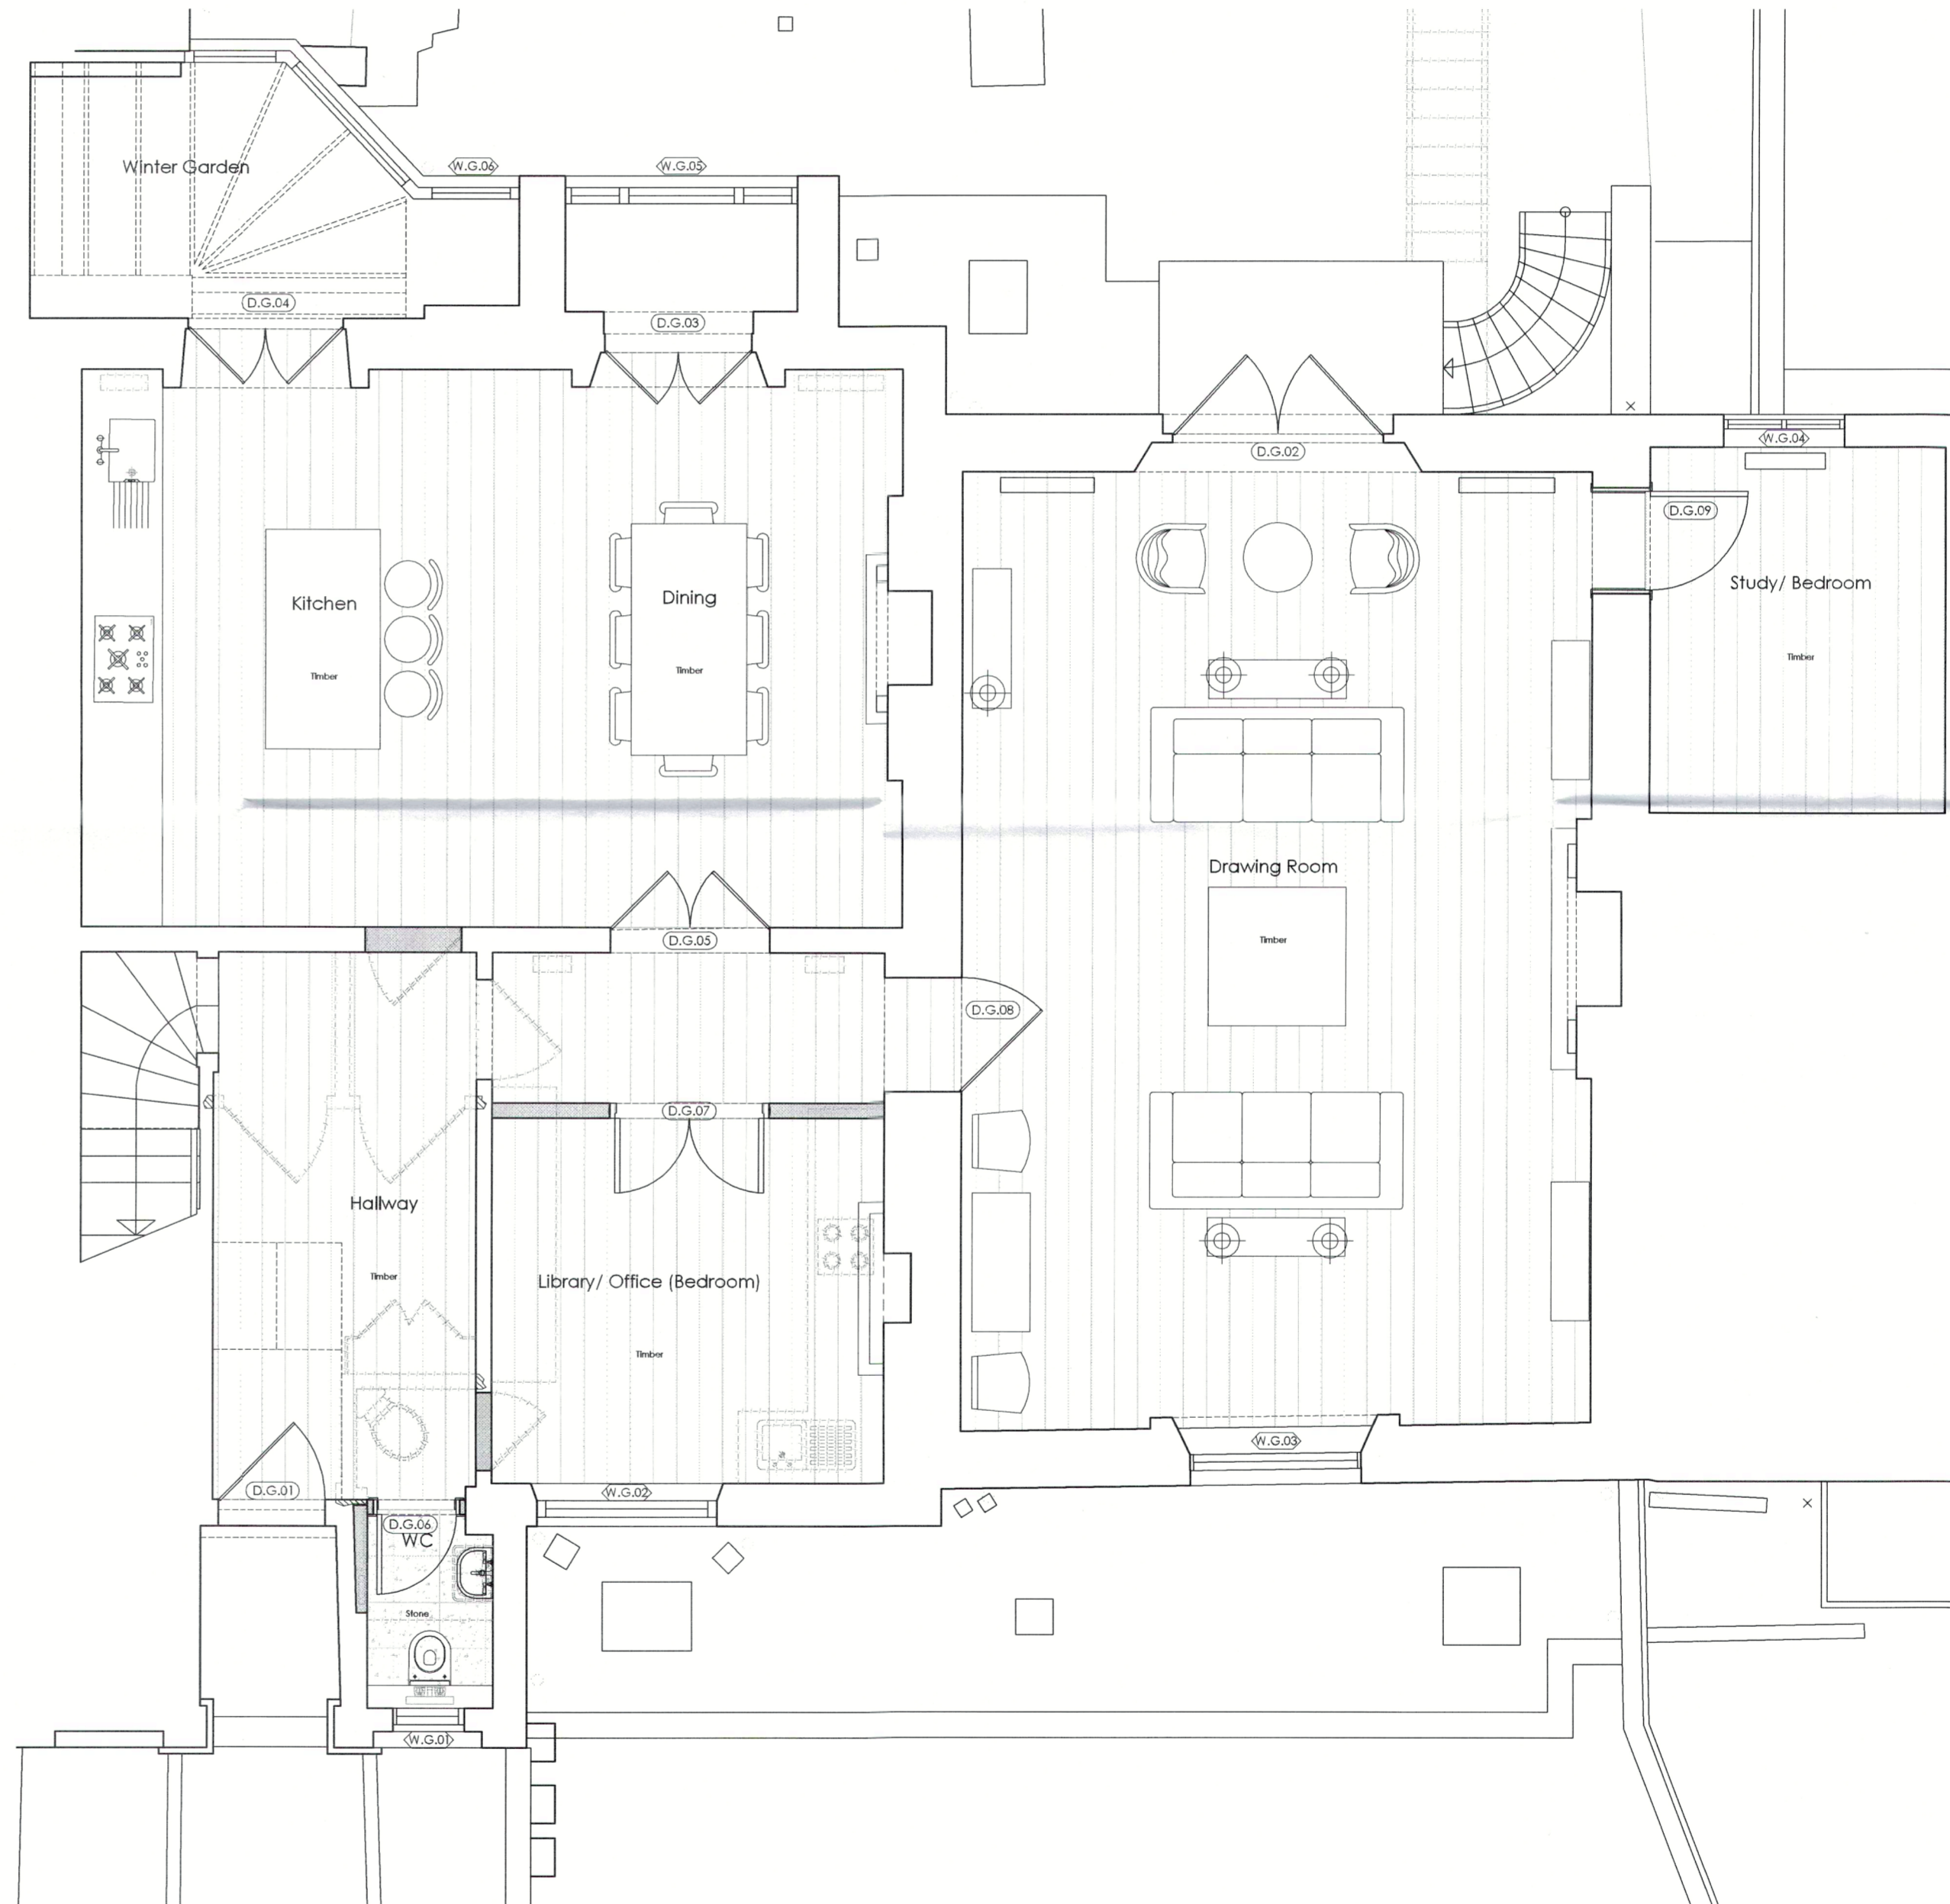

Proposed Ground Floor Plan
1:50

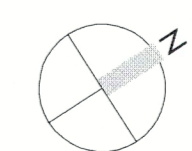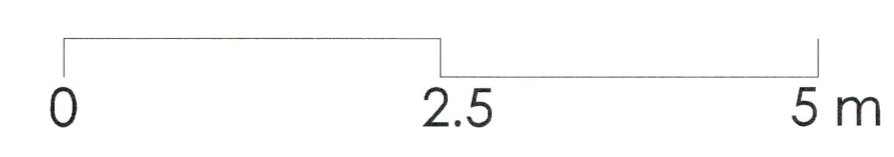

Status
PLANNING

Project 3 Greville Place
London
NW6 5JP
Client -

Title Ground Floor Plan
Alteration Schedule

Scale 1:50 @ A1 Drawn by AC
Date July 2016

Drawing Number 1433-P151 Revision .

HILL MITCHELL BERRY
ARCHITECTS

THE STUDIO - 9 STRATFORD ROAD - LONDON - W8 6RF
TEL 020 7938 4338 - FAX 020 7376 1242
EMAIL studio@hmb-architects.co.uk

FORMERLY - EDWARD HILL PARTNERSHIP -