



NOTES
 1. All dimensions and levels are to be checked on site by the Main Contractor before work commences. The Architect is to be informed immediately of any discrepancies.
 2. Do not scale this drawing, use written dimensions only.
 3. Larger scale drawings are to be used over smaller scale drawings.
 4. All dimensions are in millimetres unless otherwise stated.
 5. If in doubt ask.
 © Copyright of Hill Mitchell Berry Architects.

First Floor Existing	First Floor Proposed	Comice	Ceiling	Skirting	Architrave	Doors	Windows	Floors See DWG 1433-P103	Misc.
Hallway	Landing 1	Existing to be retained and repaired.	Retained and repaired.	Retained and repaired.	Retained and repaired.	Existing doors to stairs removed. New door to match existing.	Retained and repaired.	New carpet.	
Living Room	Bedroom 1	Existing to be retained and repaired.	Retained and repaired.	Retained and repaired.	Existing retained and repaired. New architrave to match existing.	Existing door retained. New door to Bathroom/Dressing to match existing.	Retained and repaired.	New carpet.	
Bedroom 2	Bedroom 3	Existing to be retained and repaired.	Retained and repaired.	Retained and repaired.	Retained and repaired.	Retained and repaired.	Retained and repaired.	New carpet.	
Kitchen	Bathroom	N/A	Retained and repaired. Made good where necessary.	Retained and repaired. New sections to match existing.	Existing removed & replaced with new to match existing.	Existing removed & replaced with new to match existing.	Retained and repaired.	Existing vinyl floor removed and replaced with stone flooring.	
	Bedroom 2	New cornice.	Retained and repaired. Made good where necessary.	Retained and repaired. New sections to match existing.	Existing removed & replaced with new to match existing.	Existing removed & replaced with new to match existing.	Retained and repaired.	New carpet.	
Bedroom 1	Bathroom 1/ Dressing	Existing to be retained and repaired. New sections to match existing where required.	Retained and repaired. Made good where necessary.	Existing to be retained and repaired where possible. New section to match existing, where necessary.	Existing architraves removed. New architrave to match existing within new opening.	Existing doors removed. New door to match existing within new opening.	Retained and repaired.	Existing vinyl/carpet flooring removed and replaced with stone flooring.	

Rev	Date	Notes

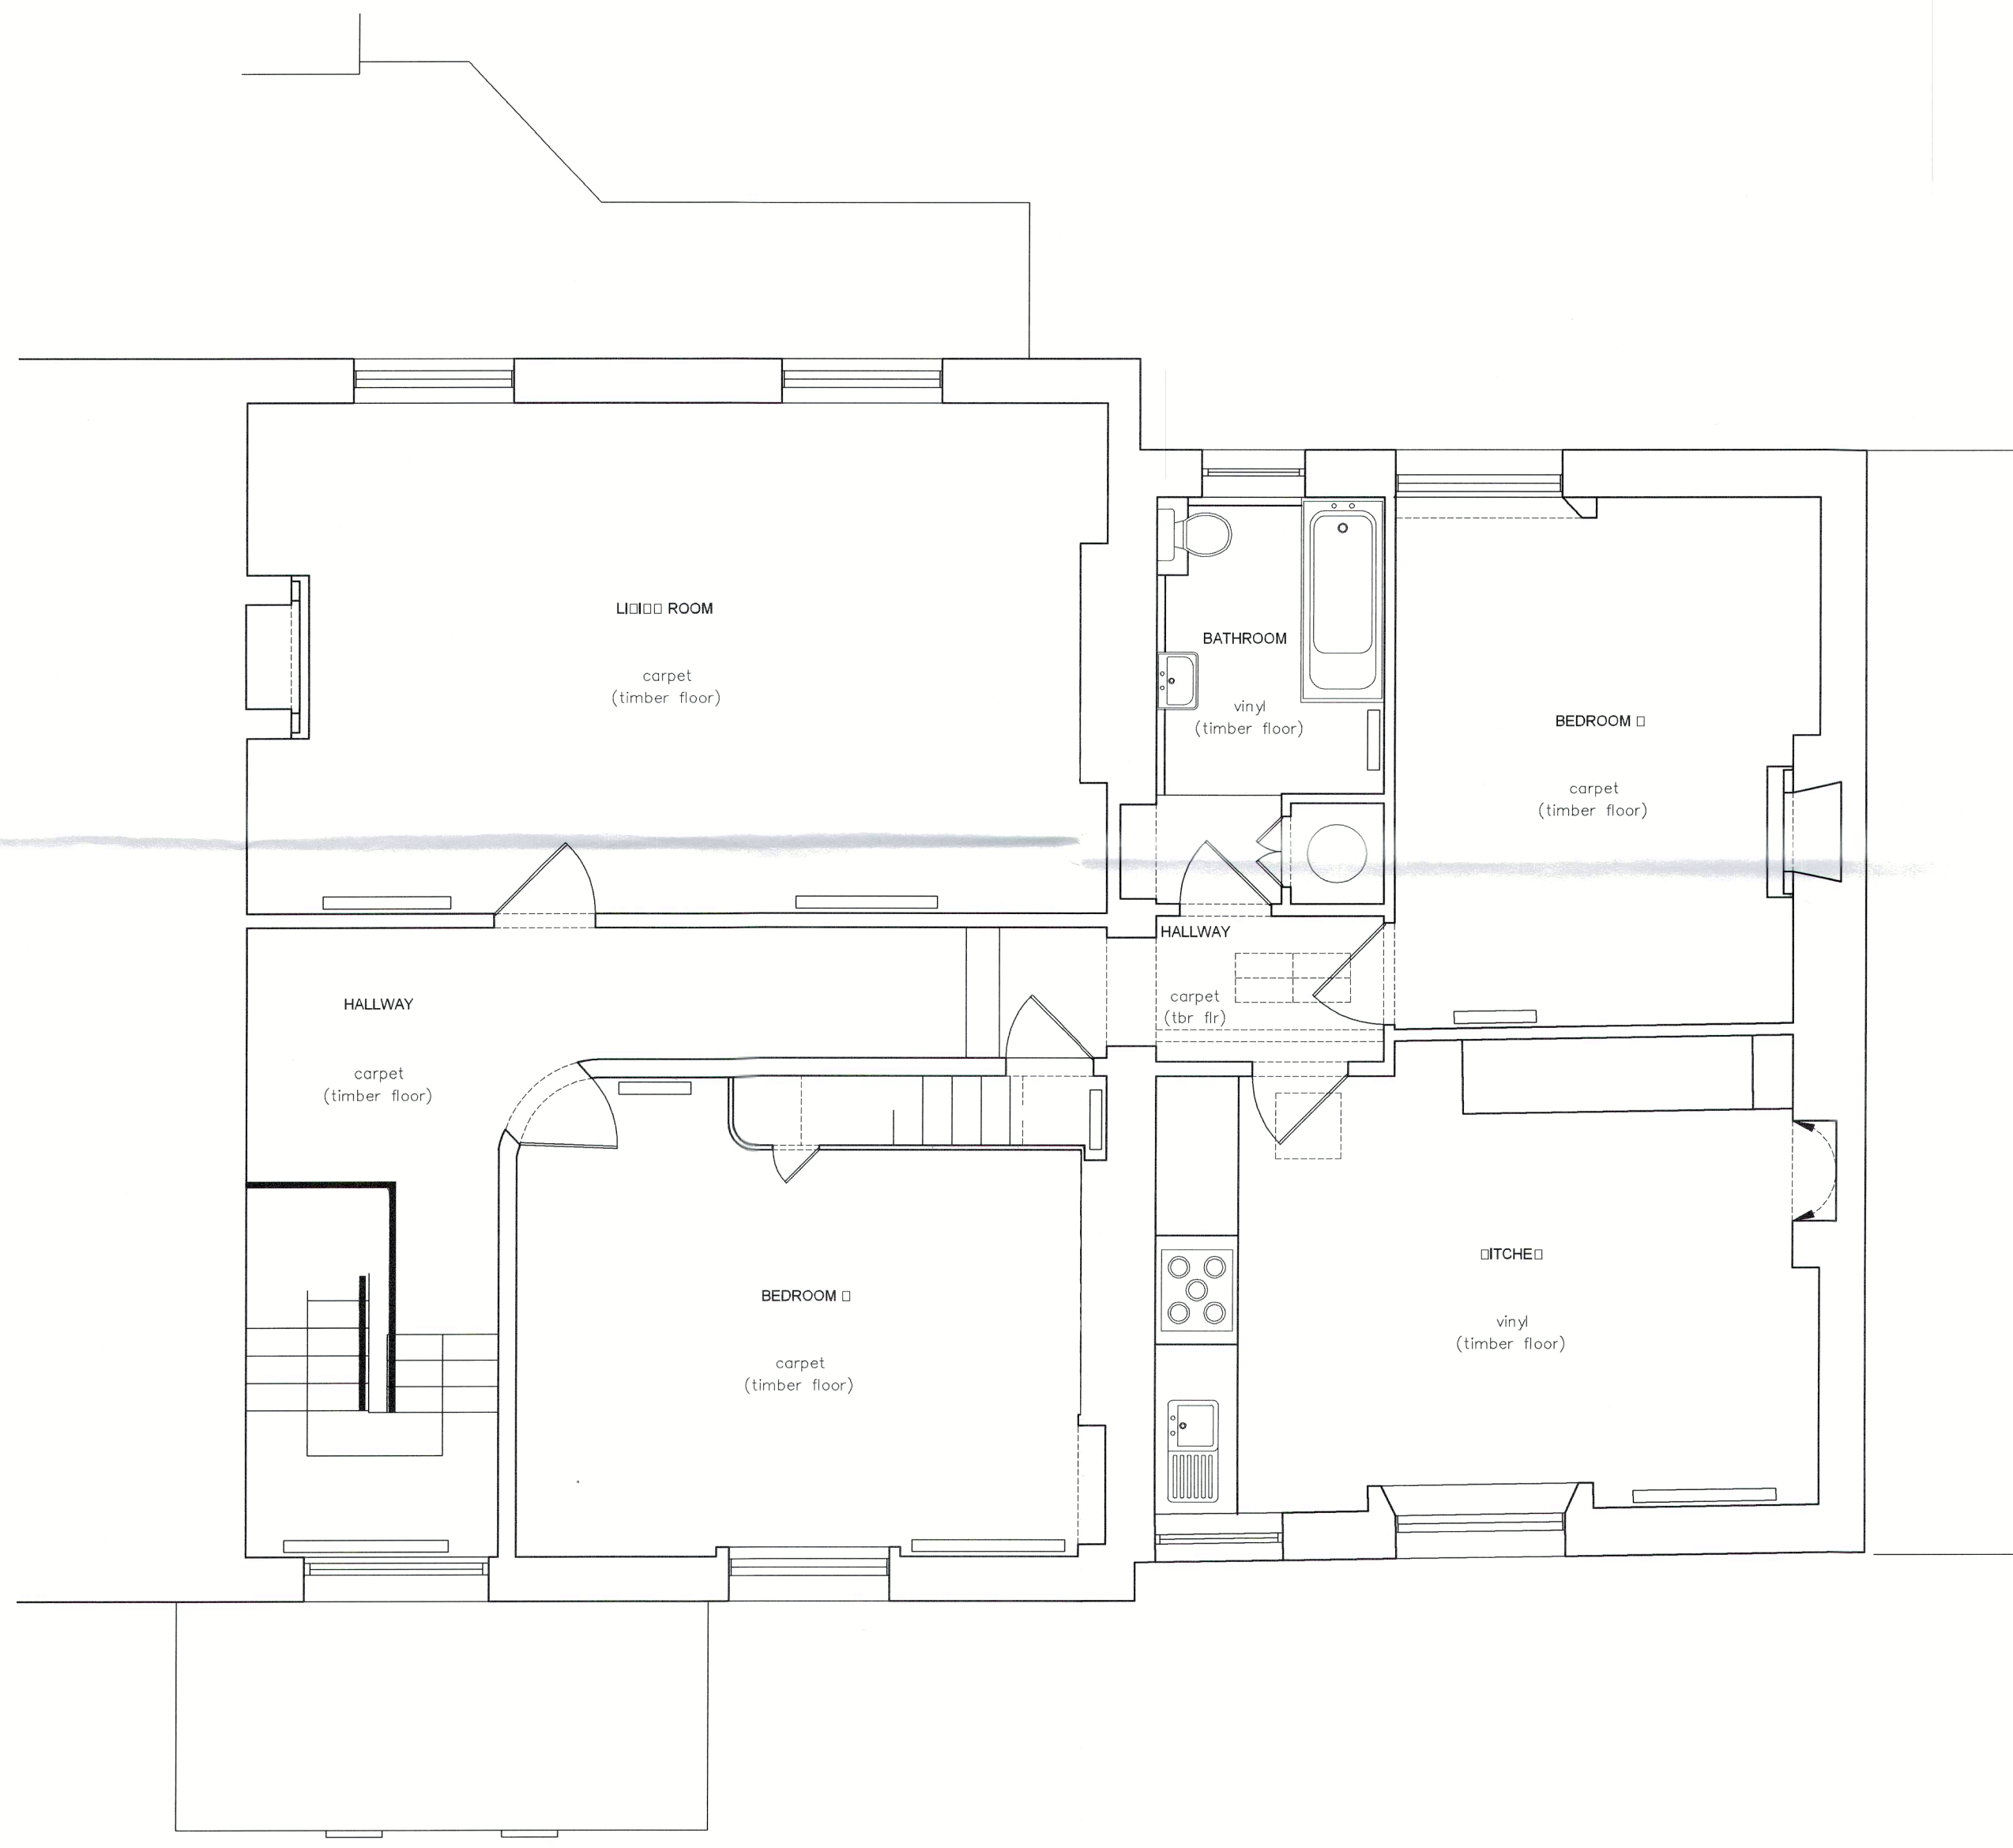

Existing First Floor Plan
1:50

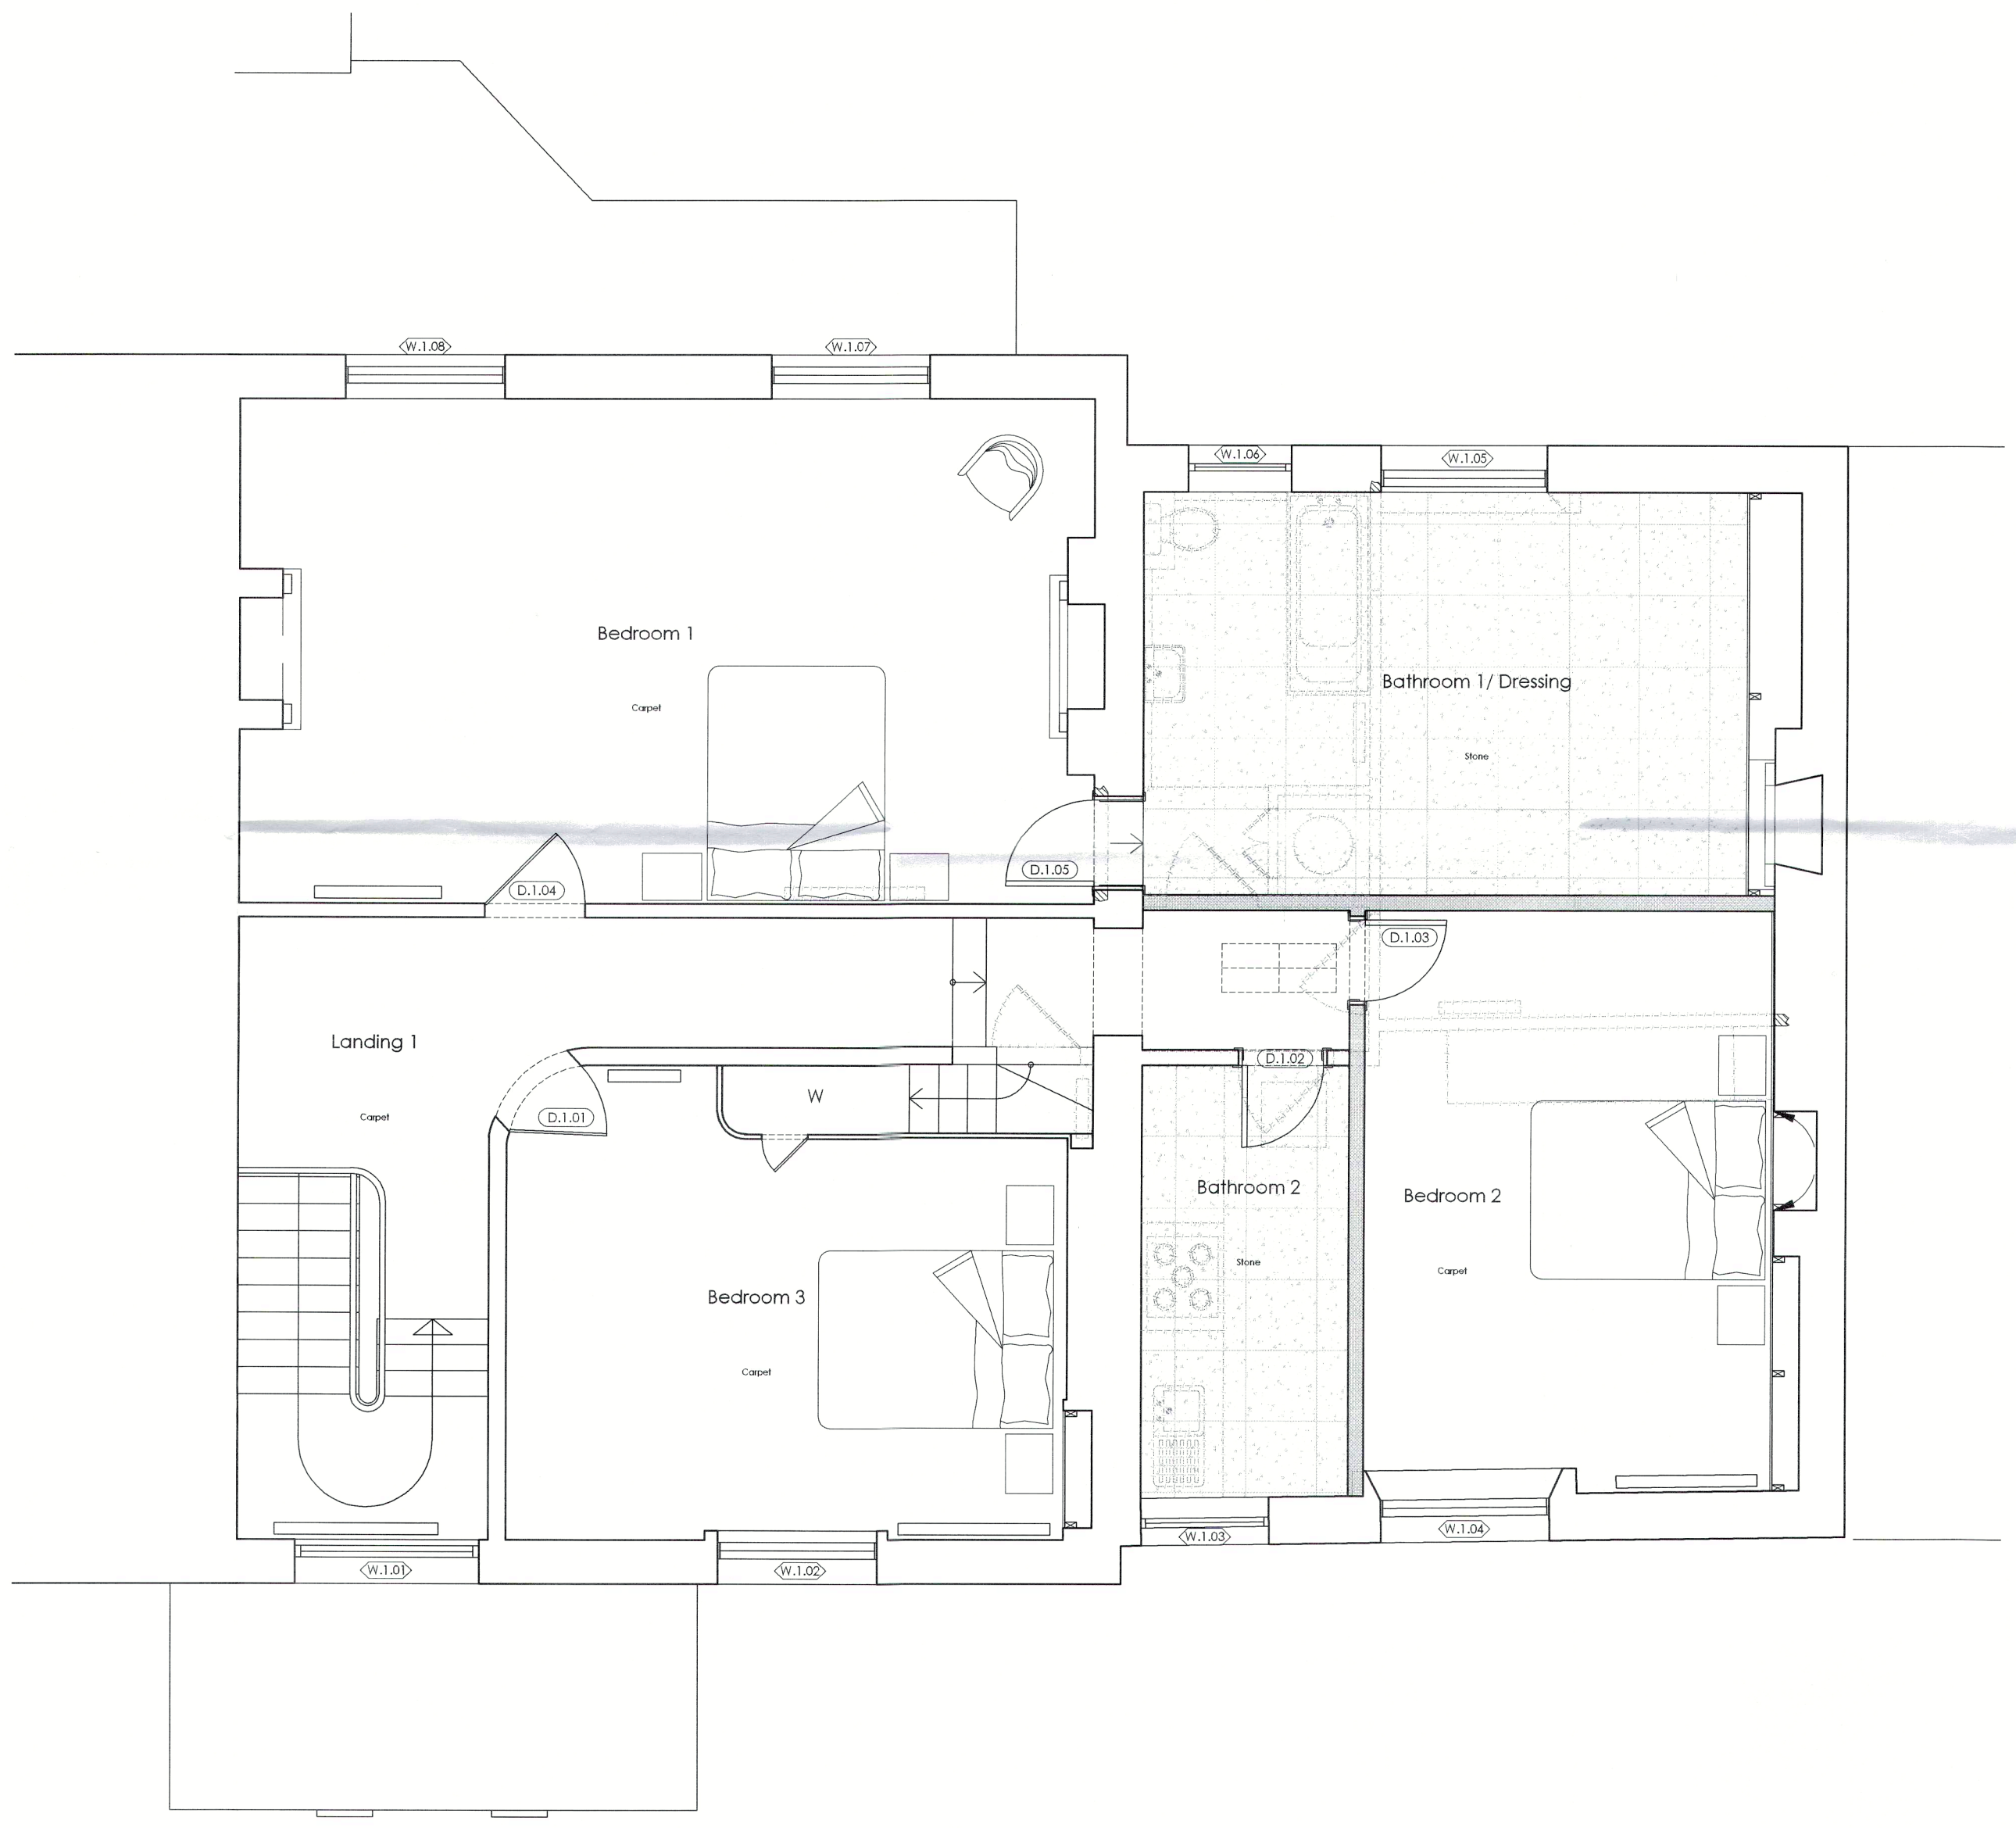

Proposed First Floor Plan
1:50



Status
PLANNING

Project 3 Greville Place
London
NW6 5JP

Client -

Title First Floor Plan
Alteration Schedule

Scale 1:50 @ A1 Drawn by AC

Date July 2016

Drawing Number 1433-P152 Revision .

HILL MITCHELL BERRY
 ARCHITECTS
 THE STUDIO - 9 STRATFORD ROAD - LONDON - W8 6RF
 TEL 020 7938 4338 FAX 020 7376 1242
 EMAIL studio@hmb-architects.co.uk
 FORMERLY - EDWARD HILL PARTNERSHIP -