


Addition of new rooflight
with opaque glazing

NOTES:

1. DO NOT SCALE FROM THIS DRAWING
2. ALL DIMENSIONS ARE IN METERS UNLESS OTHERWISE SPECIFIED
3. TO BE CONSTRUCTED IN ACCORDANCE WITH BRITISH STANDARDS
4. ALL MEASUREMENTS ARE SUBJECT TO CONFIRMATION BY THE CONTRACTOR DURING THE WORKS ON SITE.
5. THIS DRAWING IS TO BE READ IN CONJUNCTION WITH ALL RELEVANT ARCHITECTURAL AND ENGINEER DRAWINGS AND SPECIFICATIONS
6. THIS DRAWING IS A CONCEPT LAYOUT NOT FOR CONSTRUCTION PURPOSES

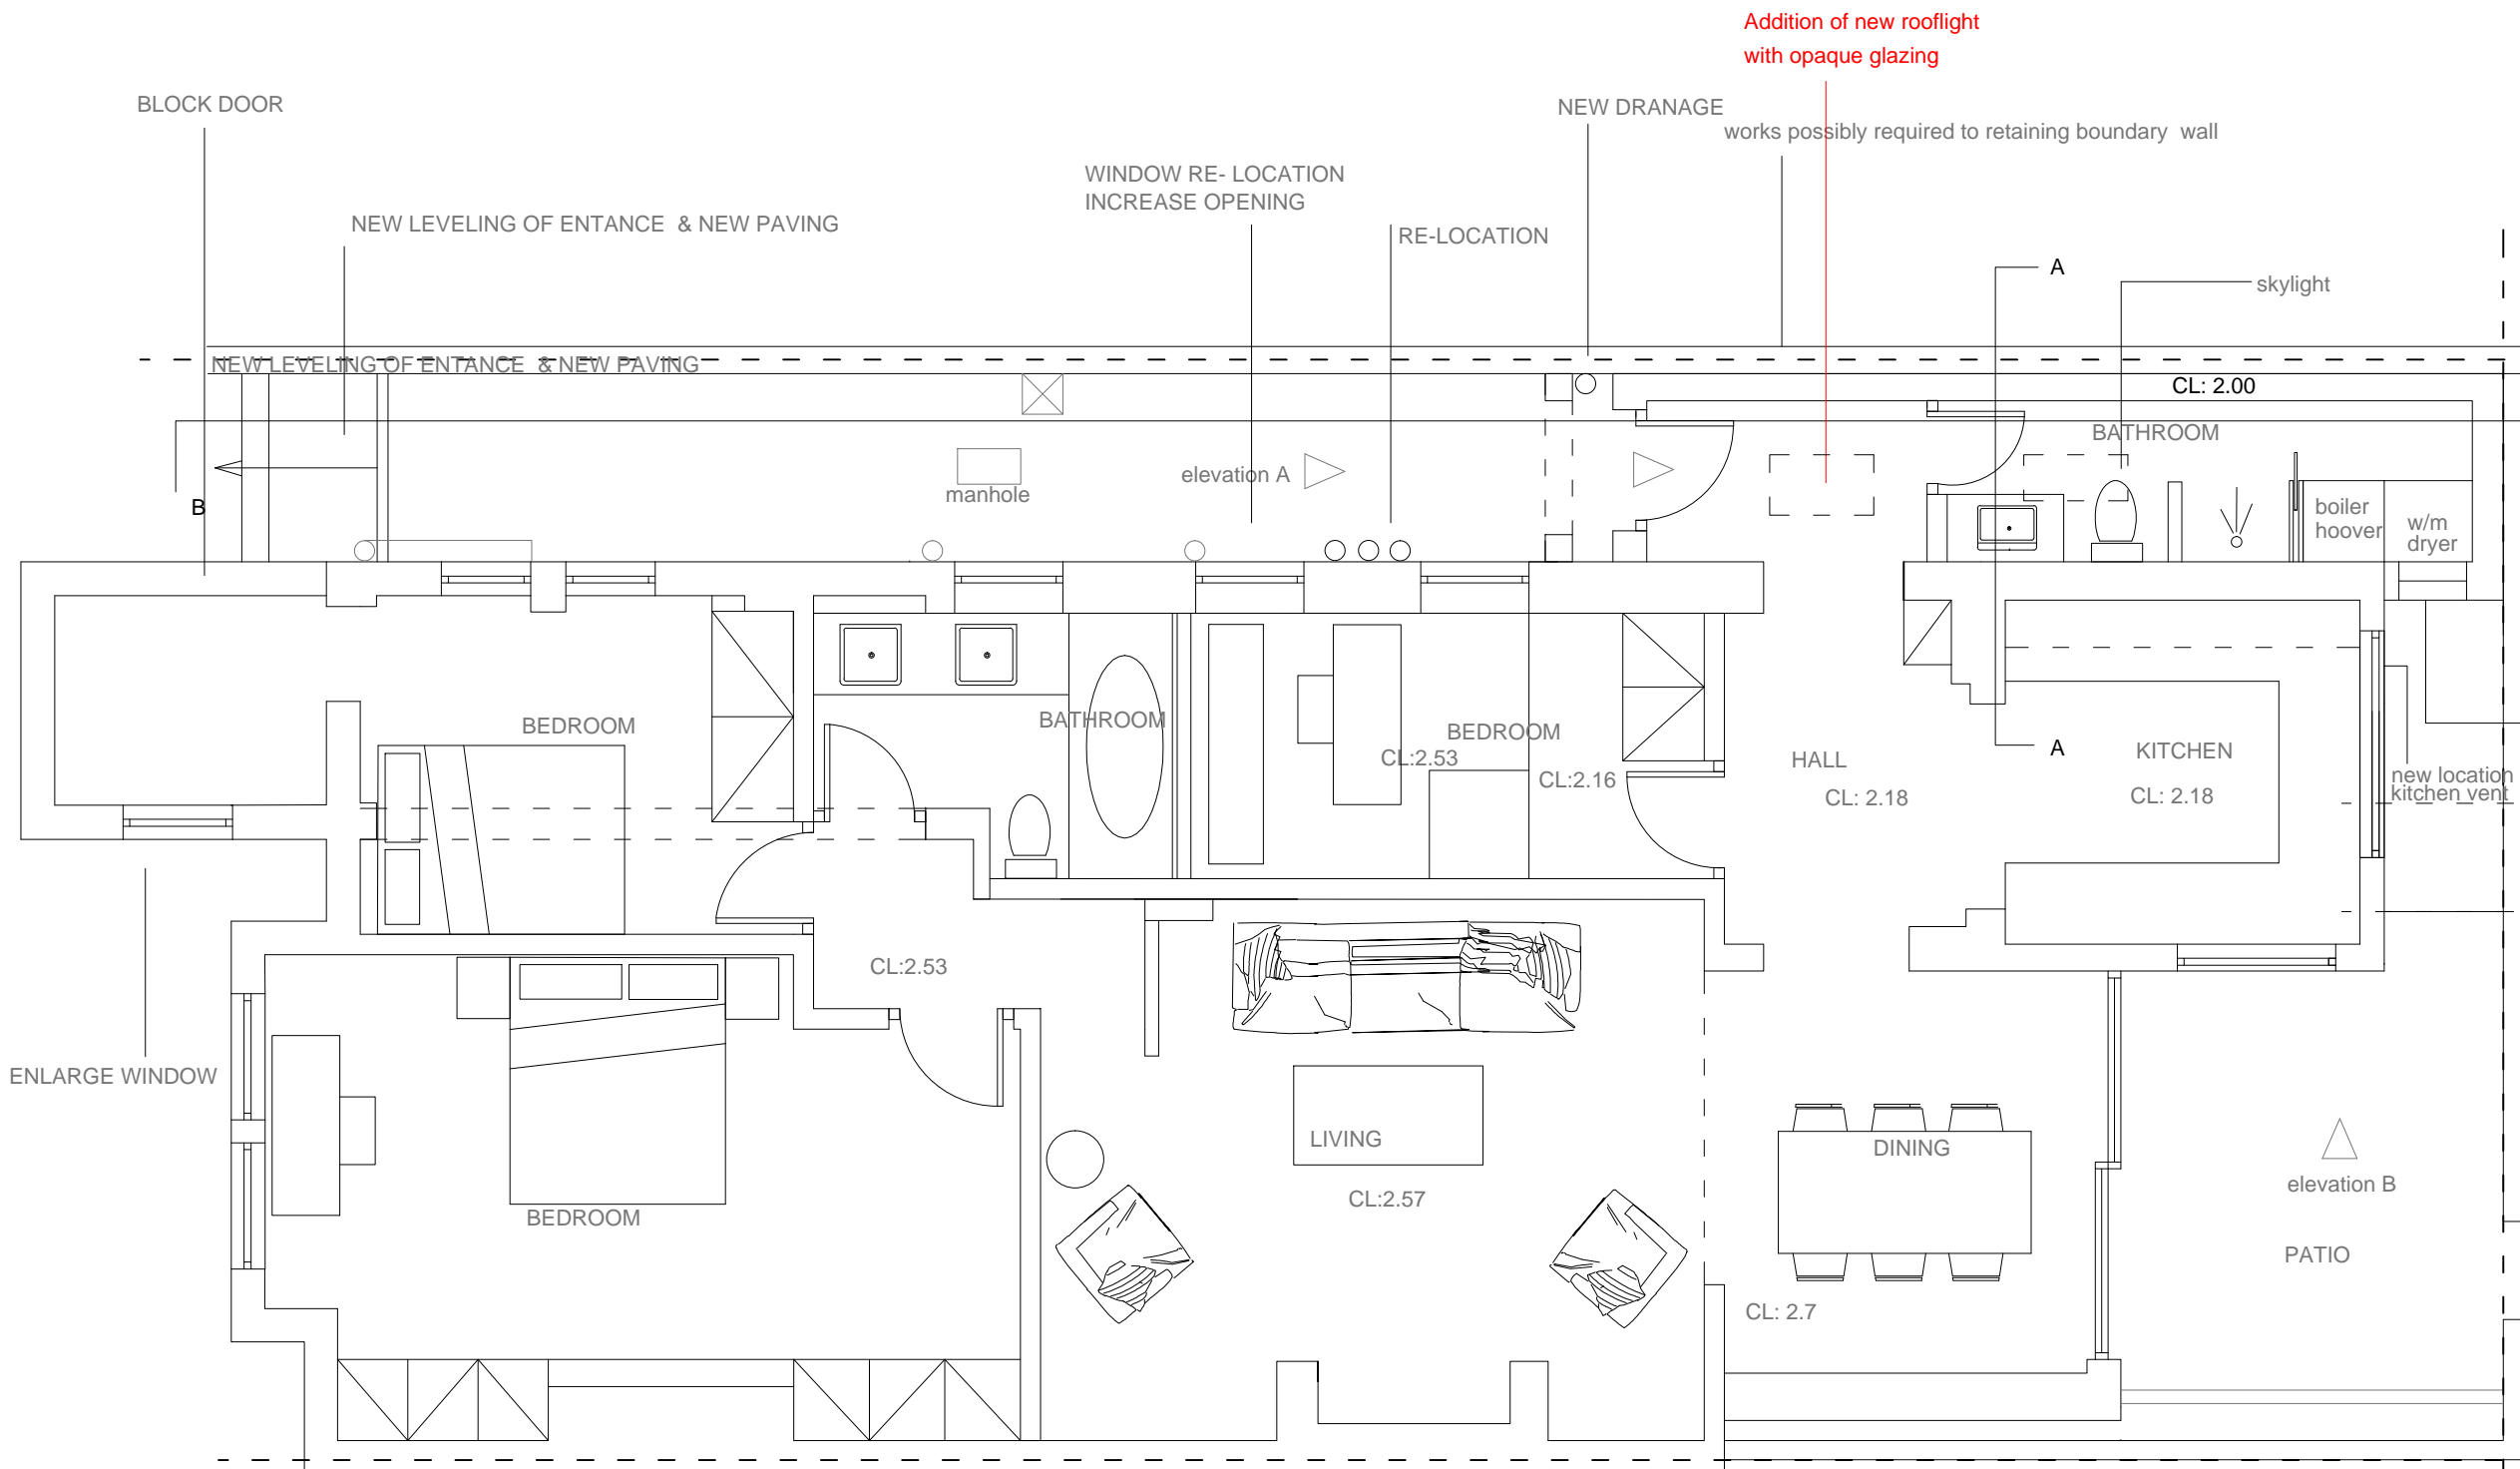

skylight

CL: 2.00

BATHROOM

boiler
hoover

w/m
dryer

new location
boiler
flute

new location
kitchen
vent

REV.	DATE	COMMENTS

PROJECT:
71A DARTMOUTH PARK ROAD

CLIENT:

ARCHITECTURAL DRAWINGS

DRAWING NO.	A1200	REVISION NO.	00
-------------	-------	--------------	----

DRAWING
PROPOSED GROUND FLOOR
PLAN

APPROVED BY

DRAWN BY

SCALE: 1/50@A3
DATE: FEB.2017

ENLARGE WINDOW

BLOCK DOOR

NEW LEVELING OF ENTANCE & NEW PAVING

WINDOW RE-LOCATION
INCREASE OPENING

NEW DRAINAGE

works possibly required to retaining boundary wall

RE-LOCATION

elevation A

skylight

BEDROOM

BATHROOM

BEDROOM

HALL

KITCHEN

BEDROOM

LIVING


DINING

elevation B

PATIO

0 M 1 M 5 M 10 M



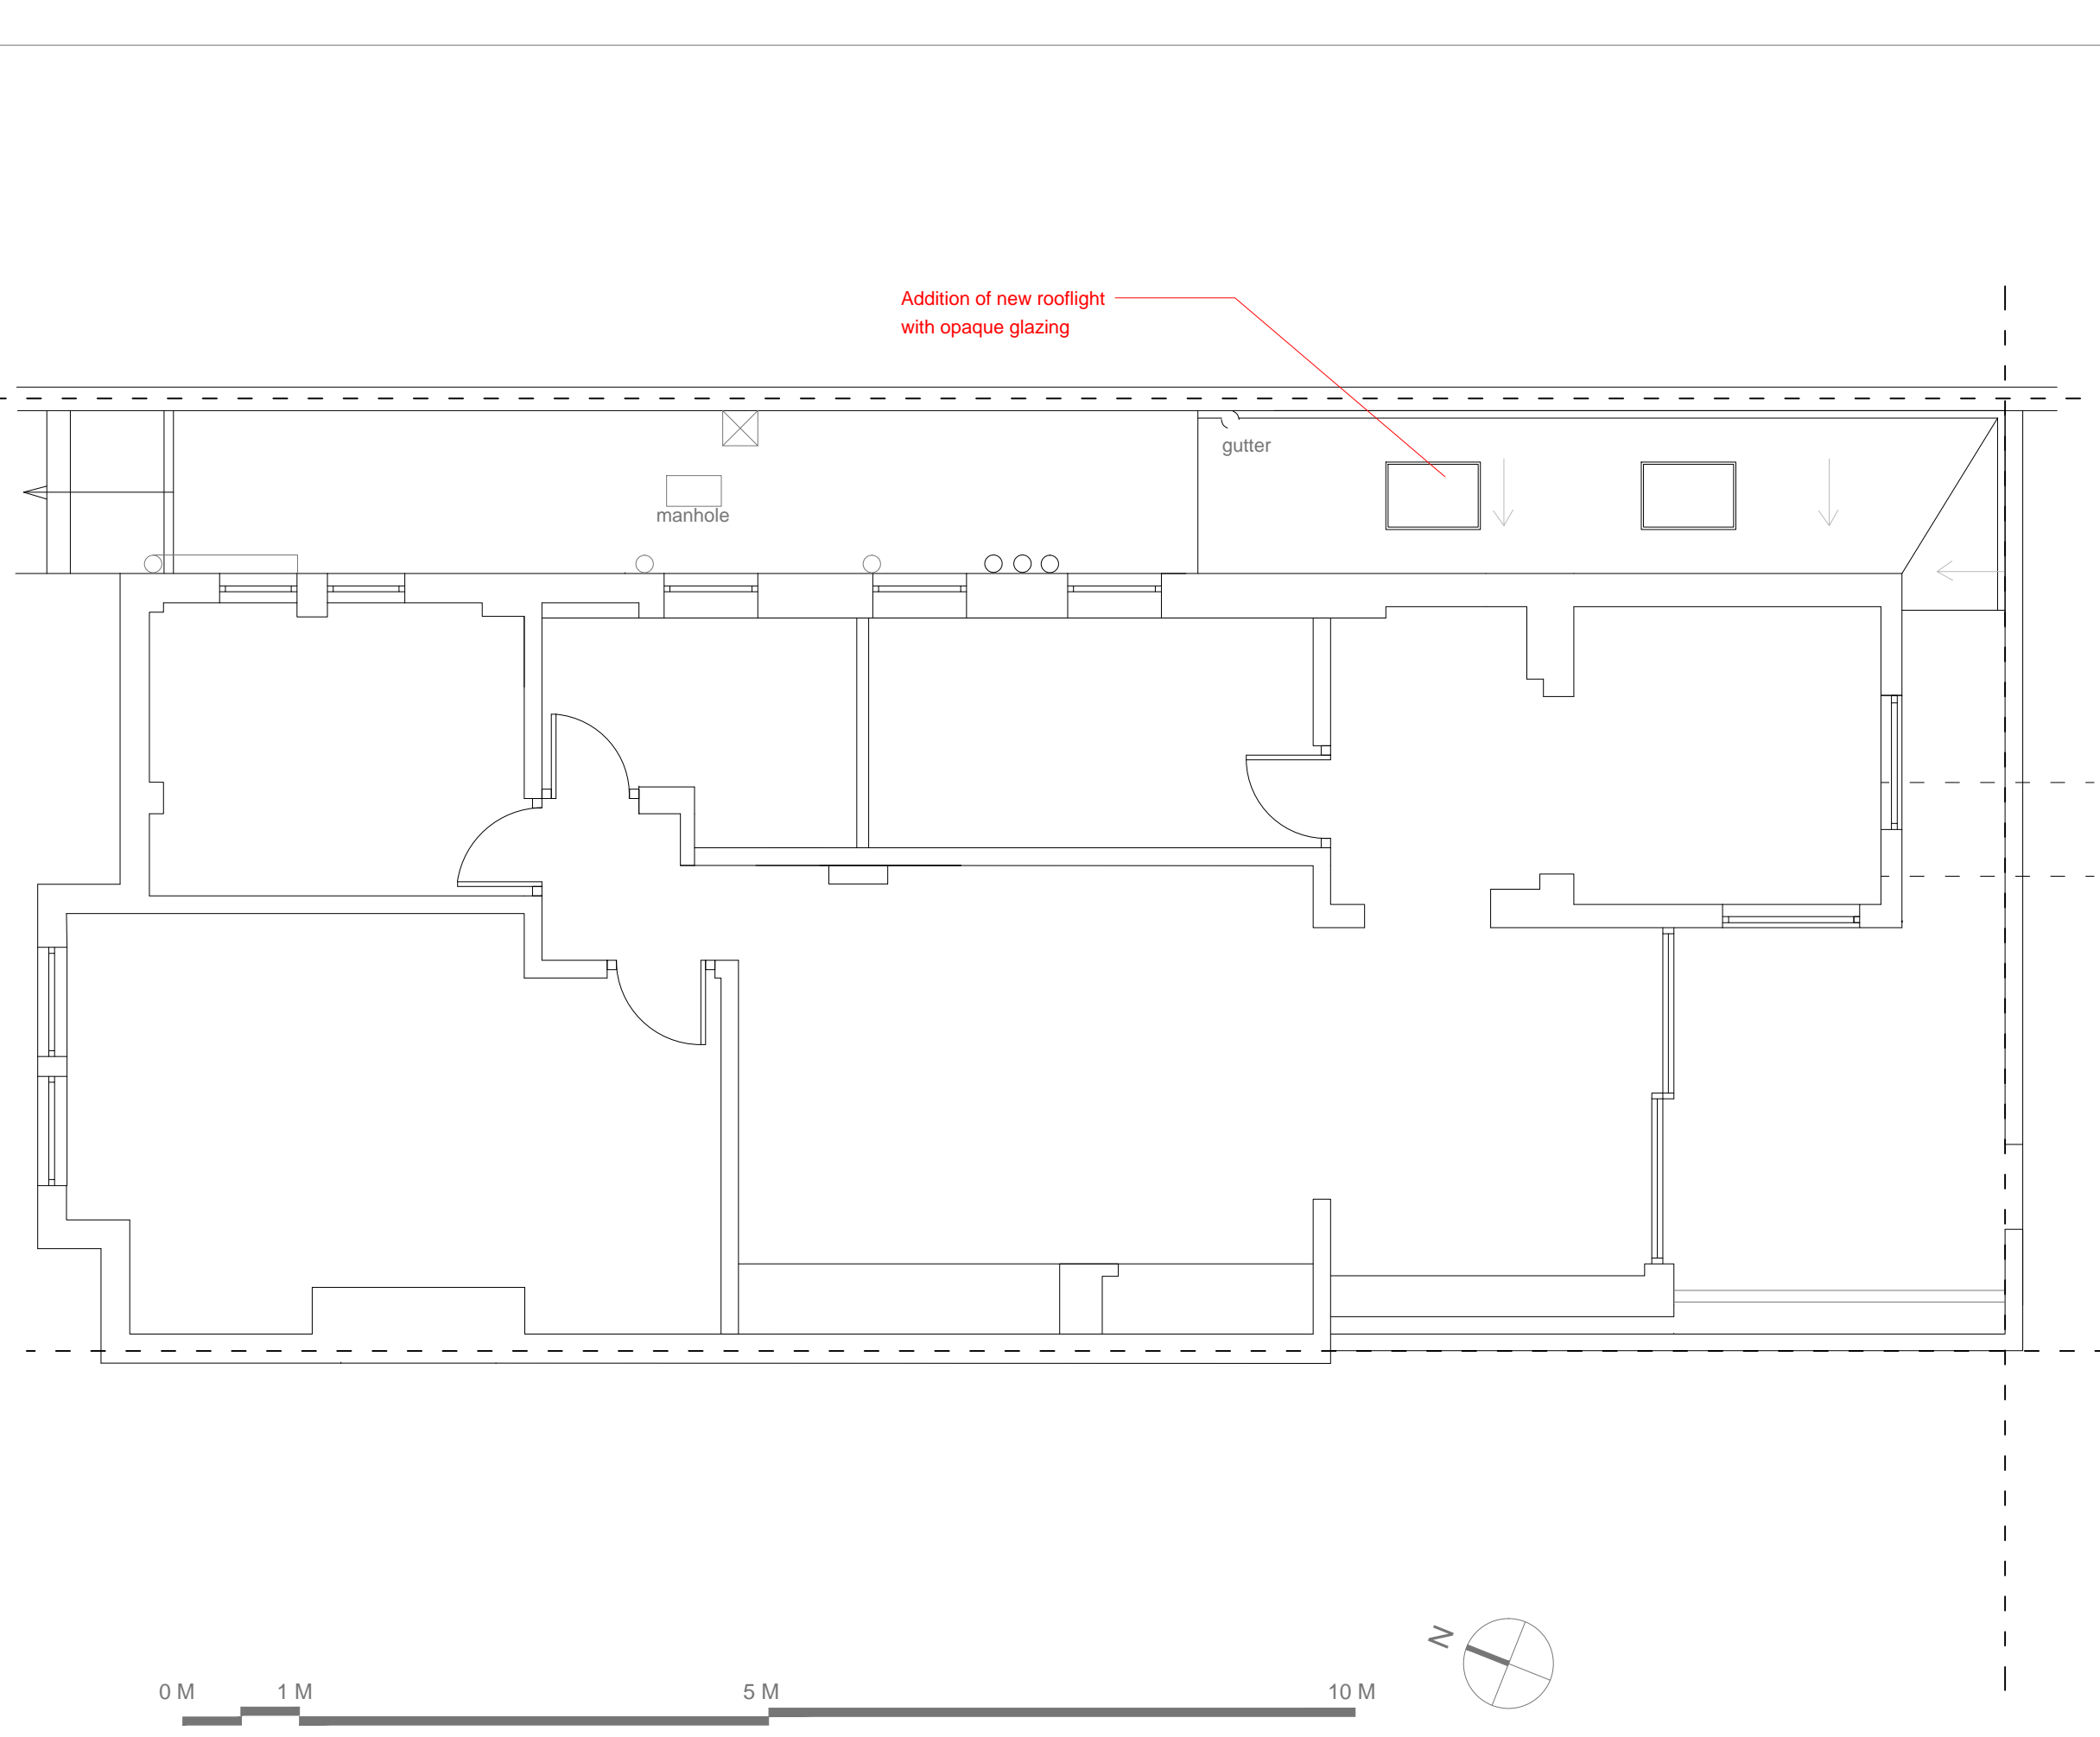

Addition of new rooflight
with opaque glazing

gutter

manhole

- NOTES:
- DO NOT SCALE FROM THIS DRAWING
 - ALL DIMENSIONS ARE IN METERS UNLESS OTHERWISE SPECIFIED
 - TO BE CONSTRUCTED IN ACCORDANCE WITH BRITISH STANDARDS
 - ALL MEASUREMENTS ARE SUBJECT TO CONFIRMATION BY THE CONTRACTOR DURING THE WORKS ON SITE.
 - THIS DRAWING IS TO BE READ IN CONJUNCTION WITH ALL RELEVANT ARCHITECTURAL AND ENGINEER DRAWINGS AND SPECIFICATIONS
 - THIS DRAWING IS A CONCEPT LAYOUT NOT FOR CONSTRUCTION PURPOSES

REV.	DATE	COMMENTS

PROJECT:
71A DARTMOUTH PARK ROAD

CLIENT:

ARCHITECTURAL DRAWINGS

DRAWING NO.	A1201	REVISION NO.	00
-------------	--------------	--------------	-----------


DRAWING
PROPOSED ROOF PLAN

APPROVED BY


DRAWN BY

SCALE 1/50@A3

DATE: FEB.2017

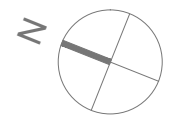

Increase the height of the approved extension by 150mm

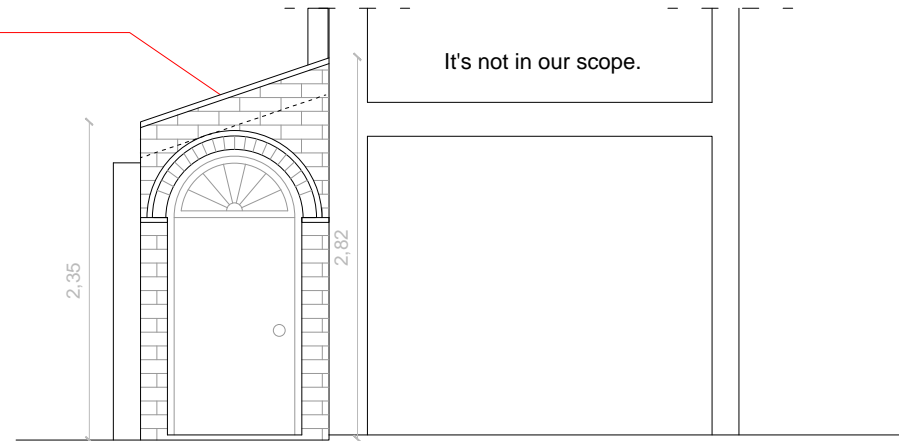

ELEVATION A



ELEVATION B

NOTES:

1. DO NOT SCALE FROM THIS DRAWING
2. ALL DIMENSIONS ARE IN METERS UNLESS OTHERWISE SPECIFIED
3. TO BE CONSTRUCTED IN ACCORDANCE WITH BRITISH STANDARDS
4. ALL MEASUREMENTS ARE SUBJECT TO CONFIRMATION BY THE CONTRACTOR DURING THE WORKS ON SITE.
5. THIS DRAWING IS TO BE READ IN CONJUNCTION WITH ALL RELEVANT ARCHITECTURAL AND ENGINEER DRAWINGS AND SPECIFICATIONS
6. THIS DRAWING IS A CONCEPT LAYOUT NOT FOR CONSTRUCTION PURPOSES

REV.	DATE	COMMENTS

PROJECT:
71A DARTMOUTH PARK ROAD

CLIENT:

ARCHITECTURAL DRAWINGS

DRAWING NO. **A1210** REVISION NO. **00**

DRAWING
PROPOSAL ELEVATION A - A'
PROPOSAL ELEVATION B - B'

APPROVED BY

DRAWN BY

SCALE 1/50 @ A3

DATE: FEB. 2017

NOTES:

- 1. DO NOT SCALE FROM THIS DRAWING
- 2. ALL DIMENSIONS ARE IN METERS UNLESS OTHERWISE SPECIFIED
- 3. TO BE CONSTRUCTED IN ACCORDANCE WITH BRITISH STANDARDS
- 4. ALL MEASUREMENTS ARE SUBJECT TO CONFIRMATION BY THE CONTRACTOR DURING THE WORKS ON SITE.
- 5. THIS DRAWING IS TO BE READ IN CONJUNCTION WITH ALL RELEVANT ARCHITECTURAL AND ENGINEER DRAWINGS AND SPECIFICATIONS
- 6. THIS DRAWING IS A CONCEPT LAYOUT NOT FOR CONSTRUCTION PURPOSES

REV.	DATE	COMMENTS

PROJECT:
71A DARTMOUTH PARK ROAD

CLIENT:

ARCHITECTURAL DRAWINGS

DRAWING NO: **A1211**
REVISION NO: **00**


DRAWING
PROPOSED SECTION A
PROPOSED SECTION B

APPROVED BY


DRAWN BY

SCALE 1/50@A3

DATE: FEB.2017

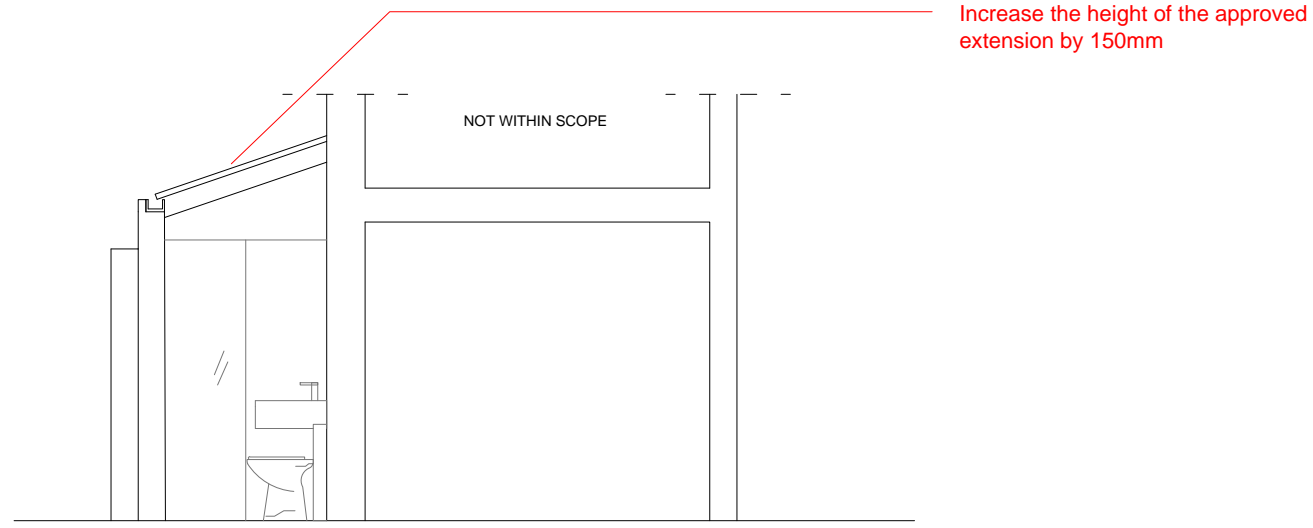

SECTION A

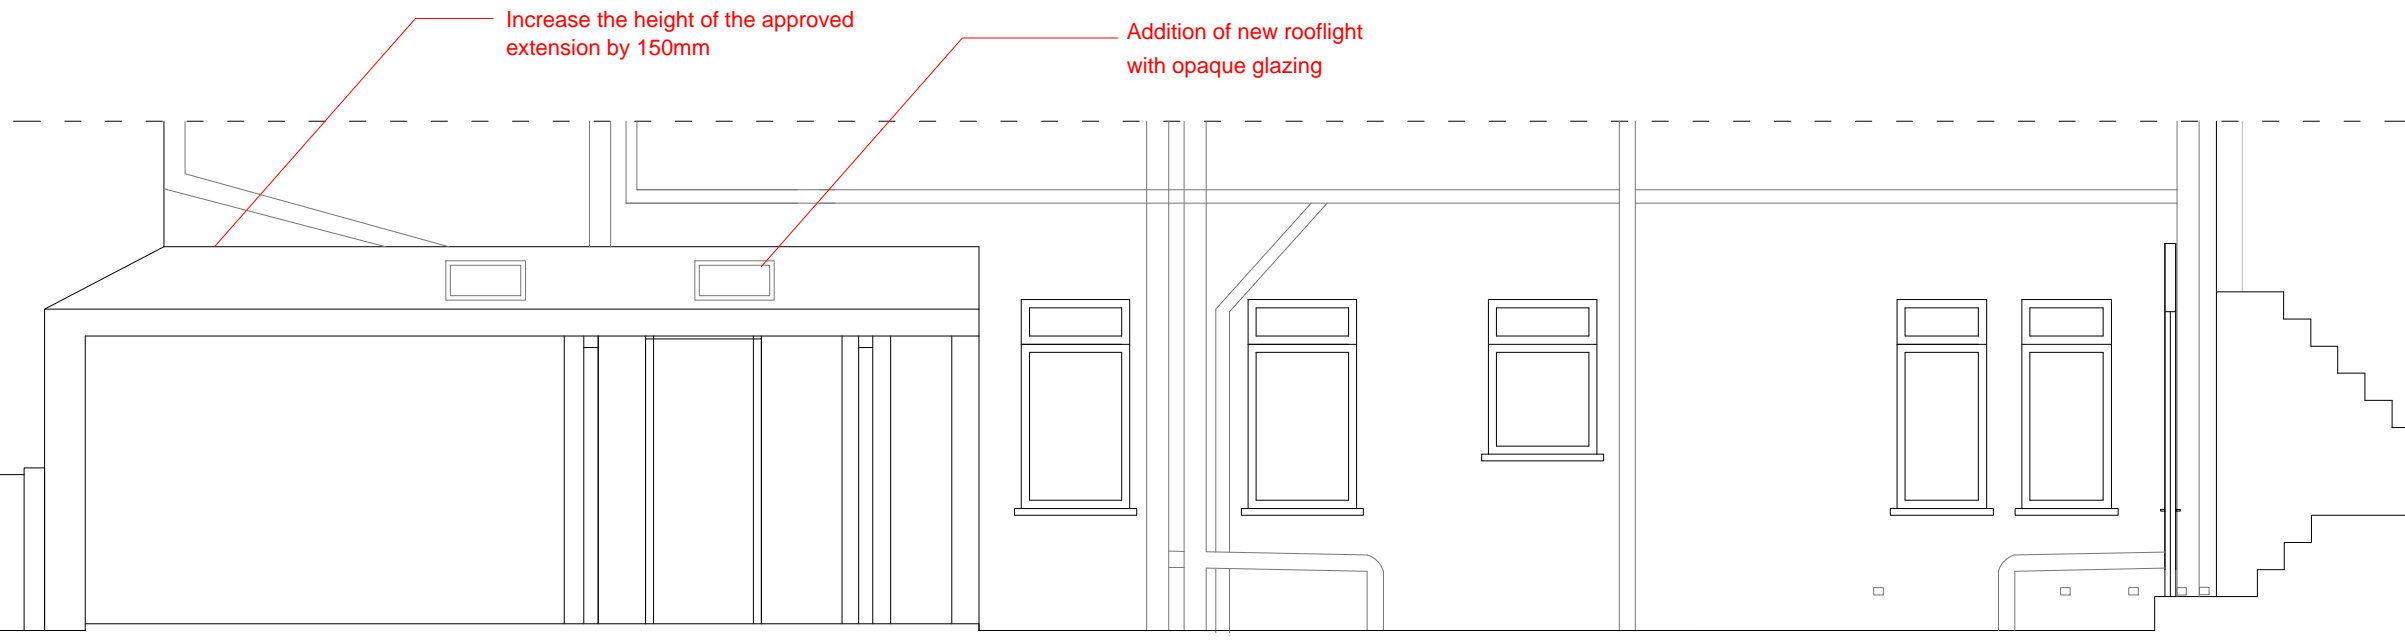

SECTION B