



SCALE 1:50
SCALE 1:1

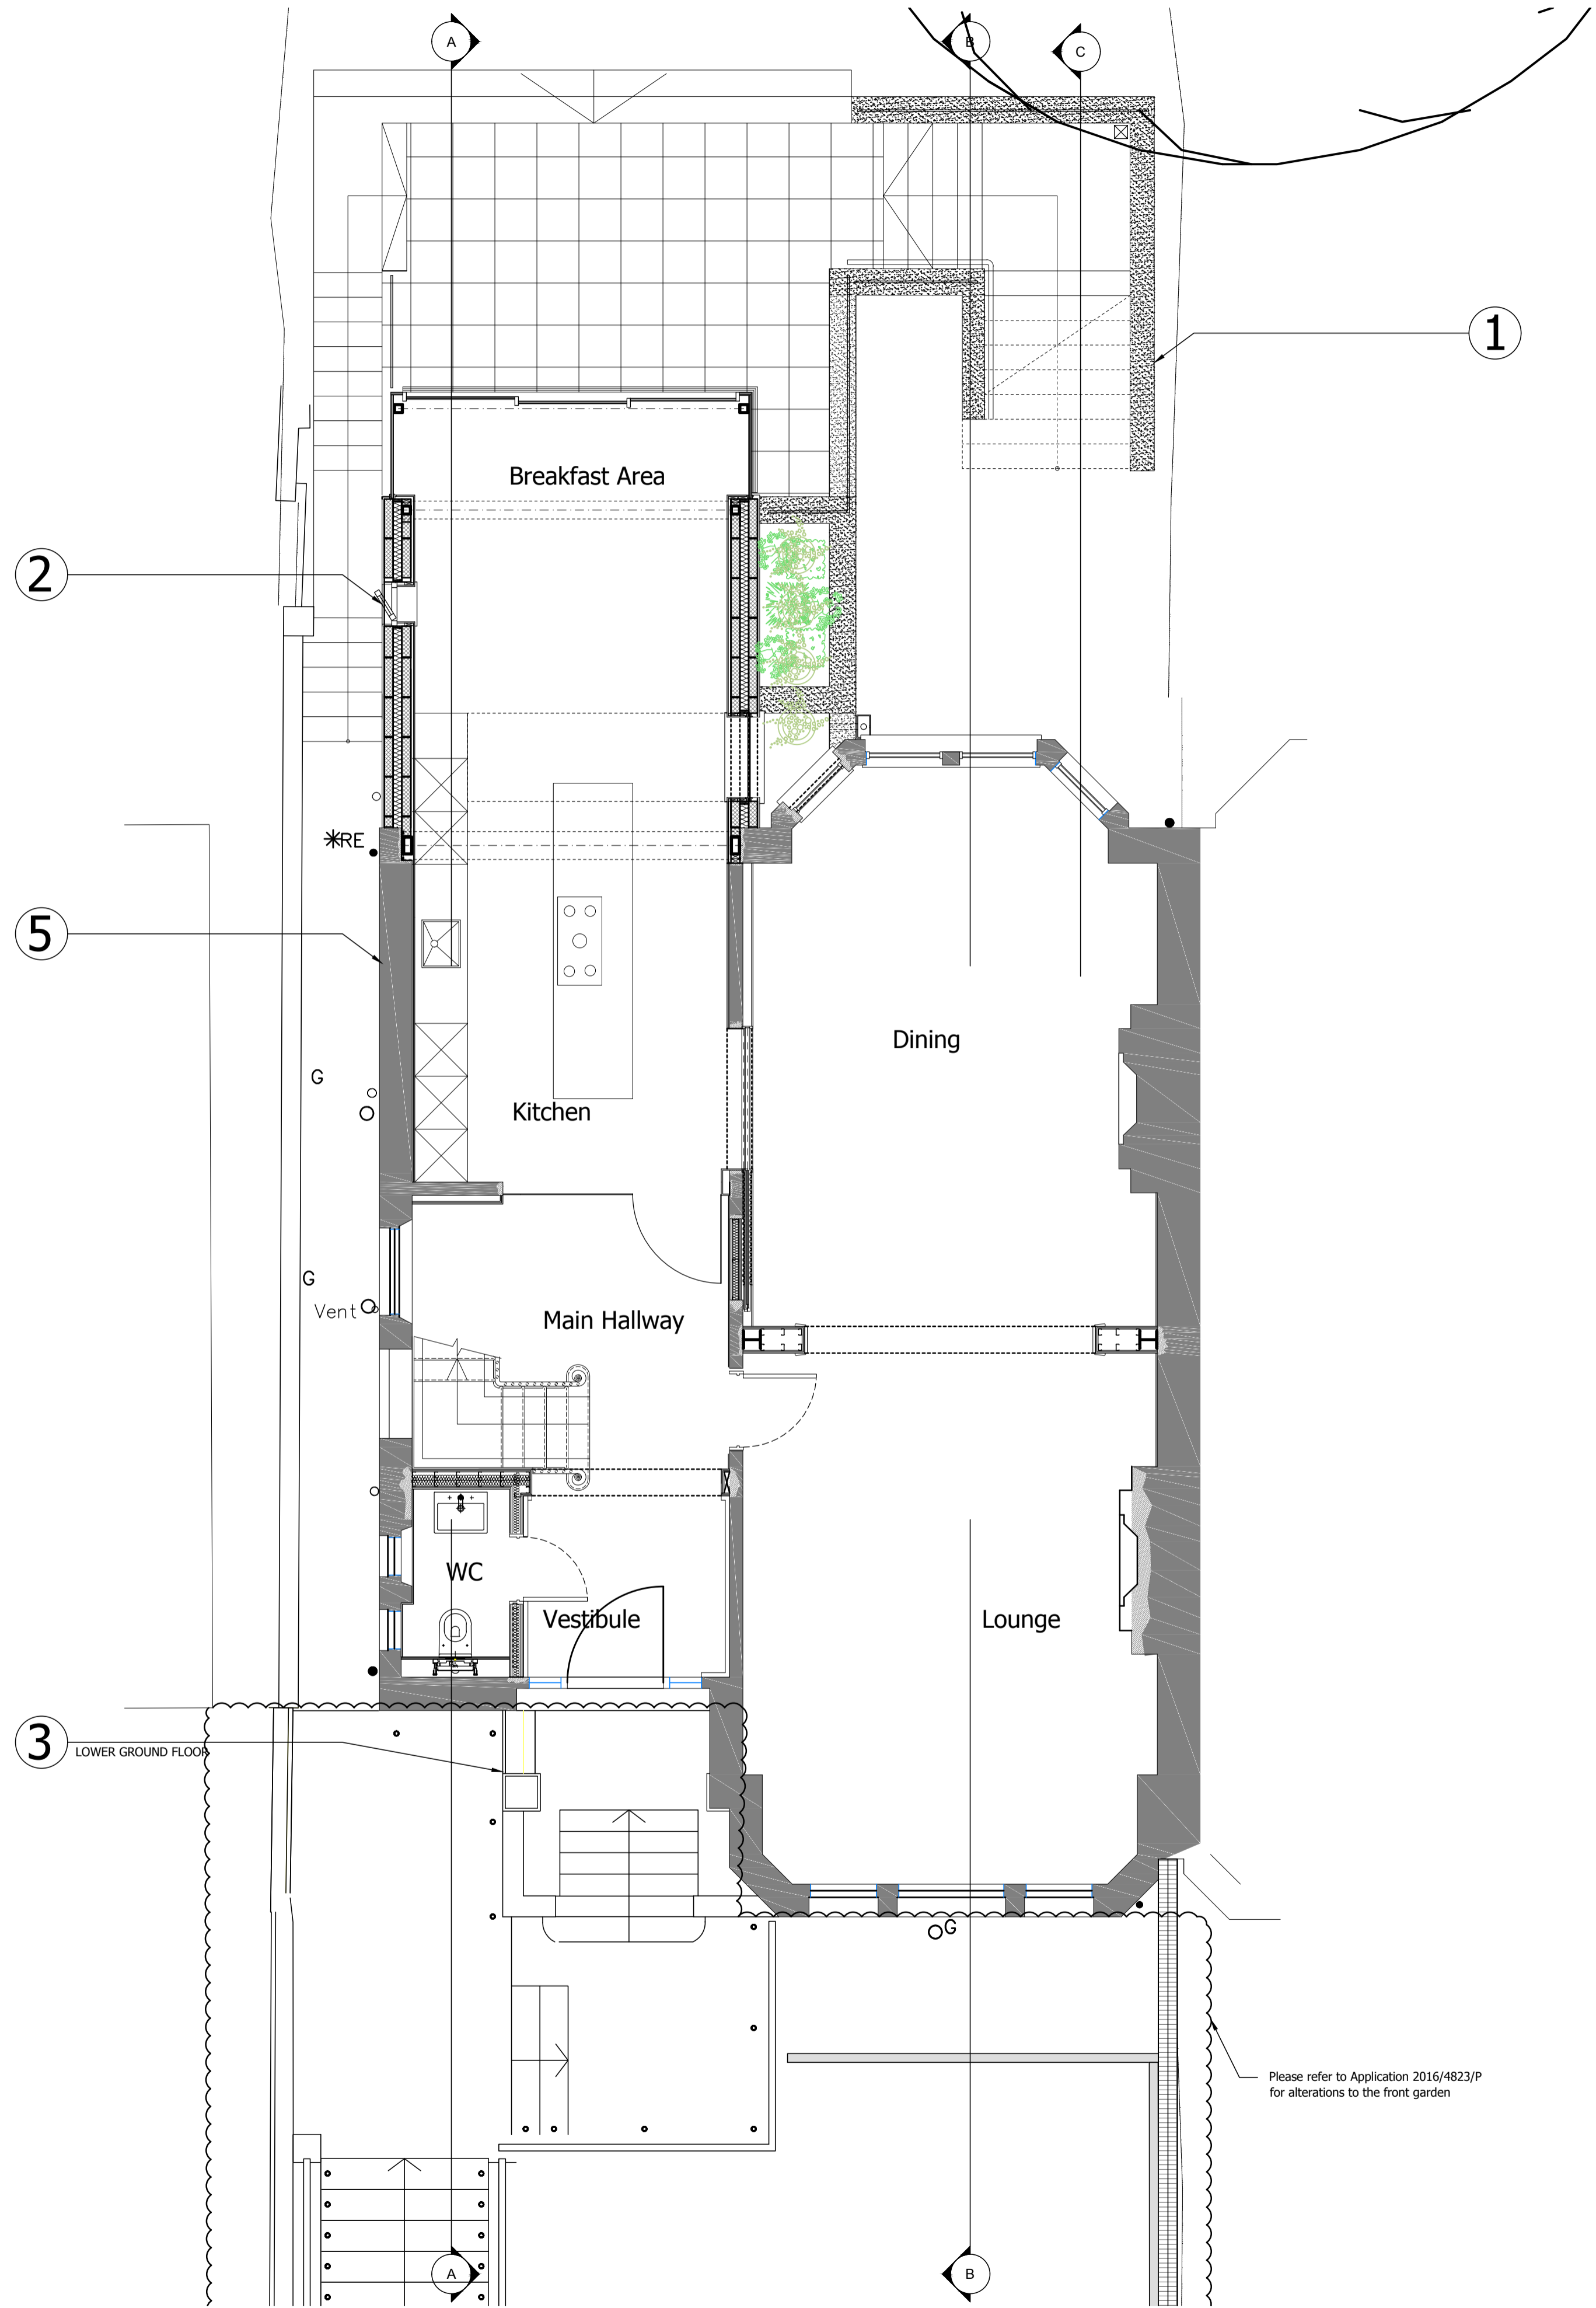


Ground Floor Plan
Scale 1:50

SCALE 1:100
SCALE 1:1

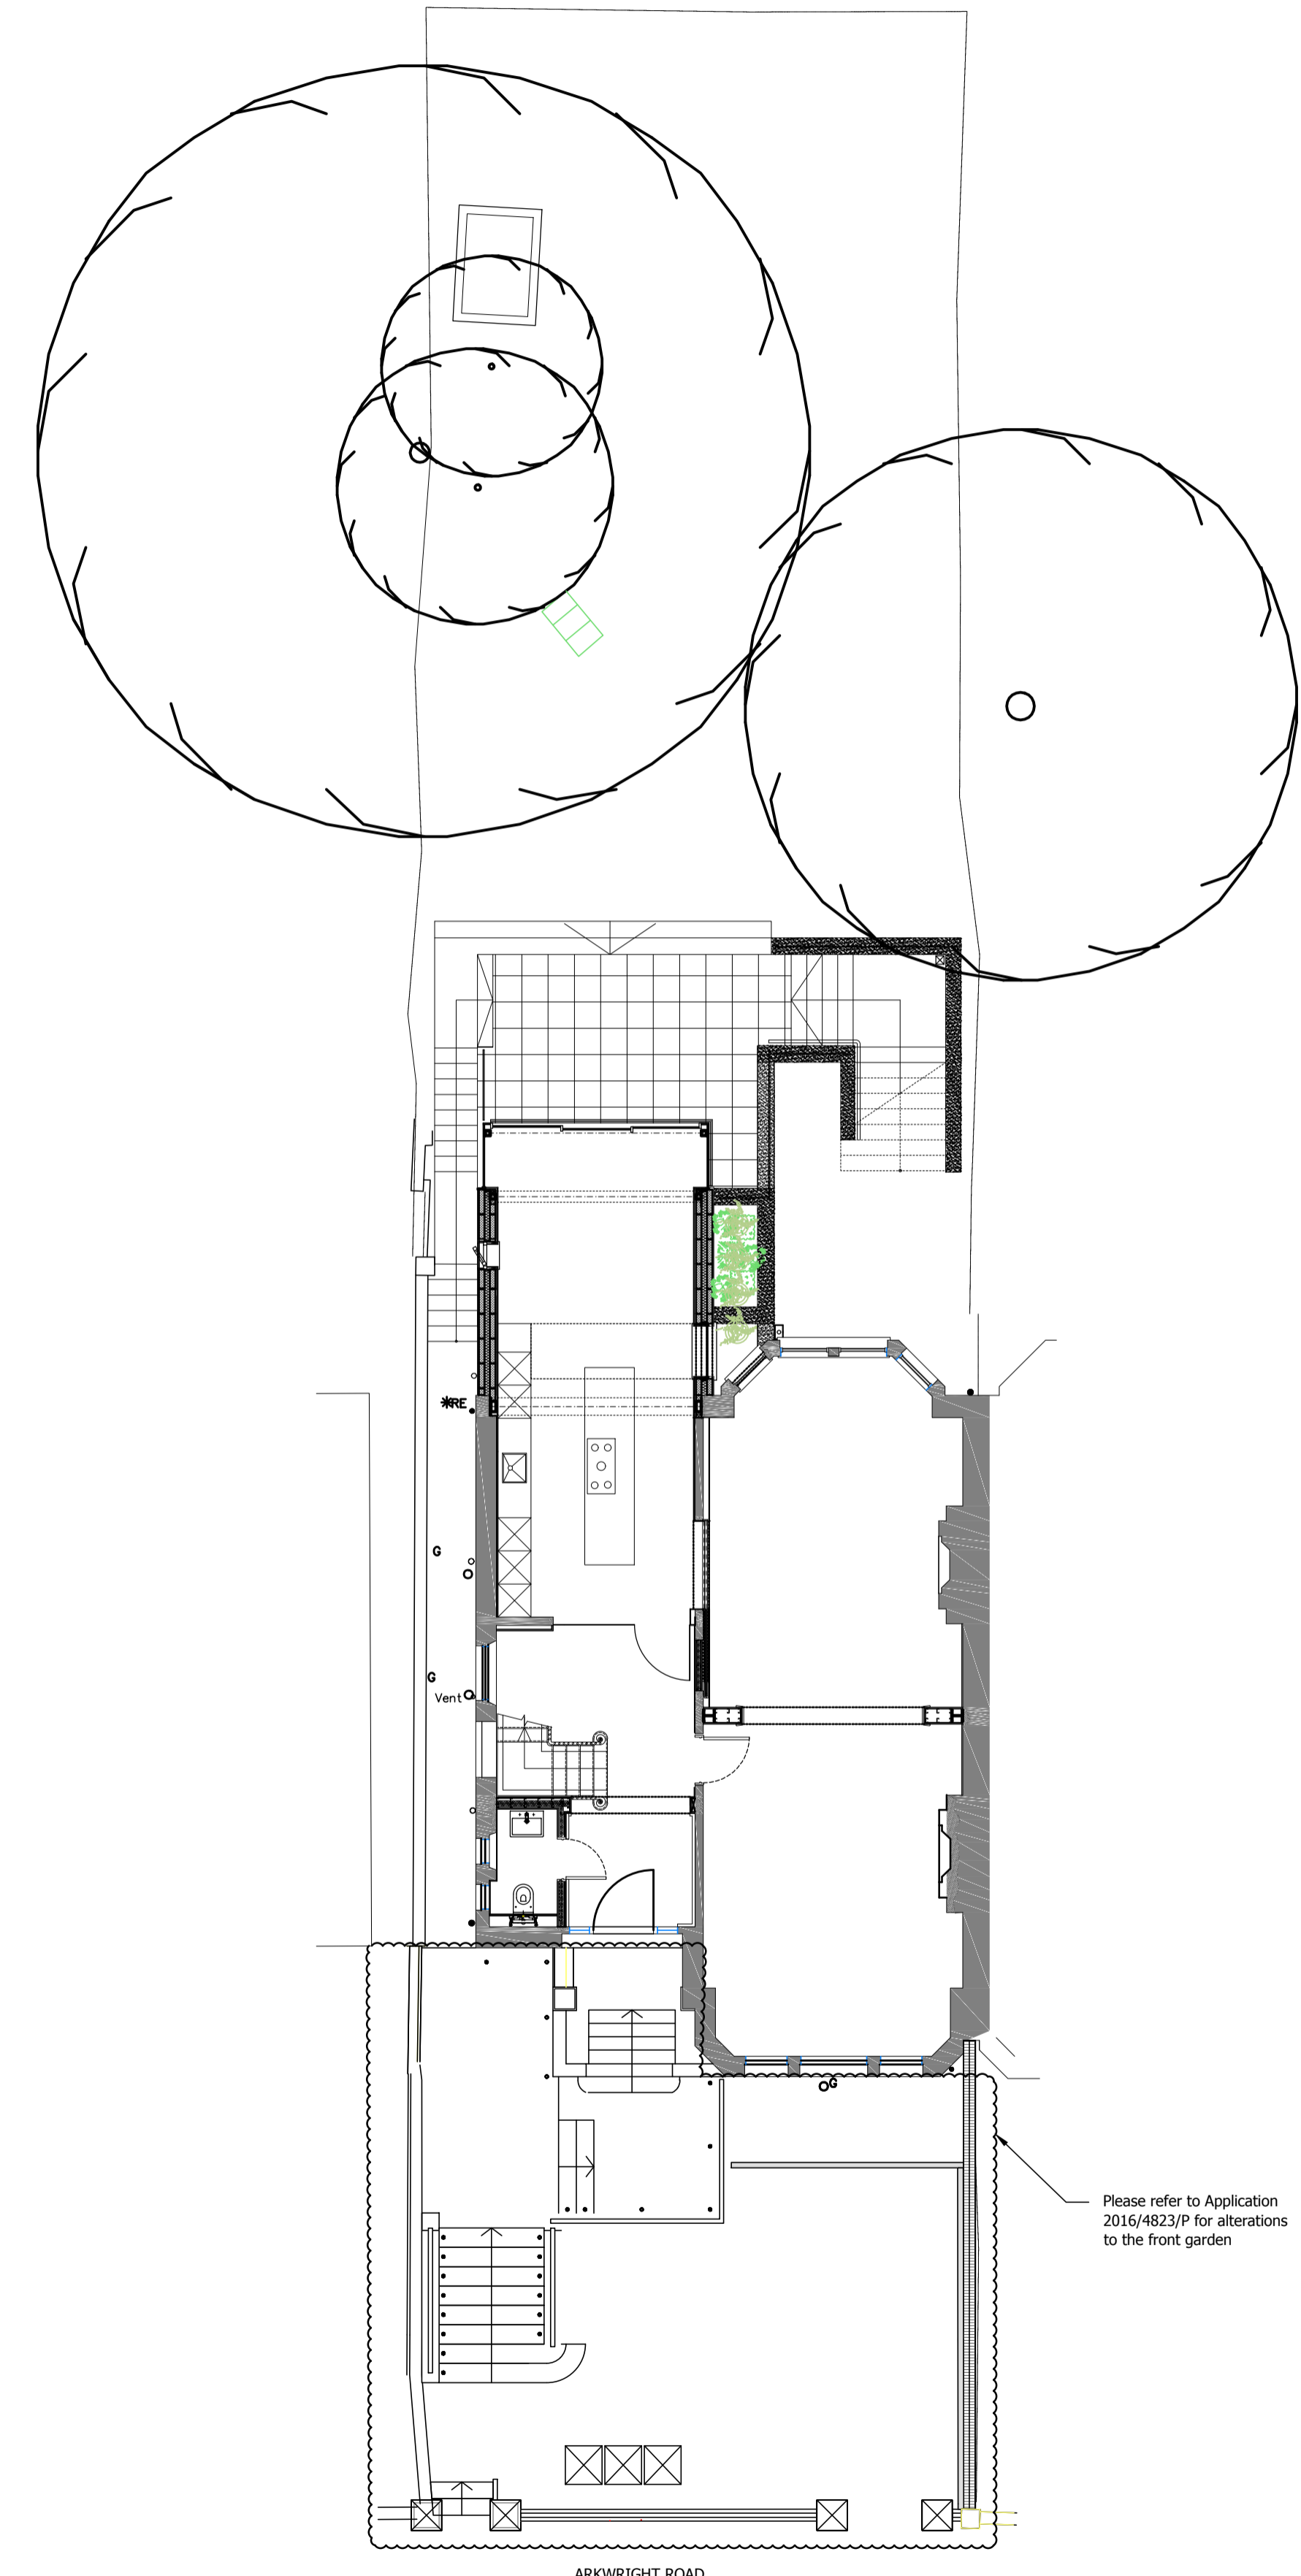

Ground Floor & Garden Plan
Scale 1:100

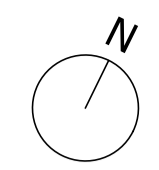

THE CONTRACTOR MUST VERIFY ALL DIMENSIONS ON SITE BEFORE MAKING SHOP DRAWINGS OR COMMENCING WORK OF ANY KIND. NO DIMENSIONS TO BE SCALED FROM THIS DRAWING.

REV.	DATE	REVISION
-	03.02.17	First issue

PLANNING

Osel
architects and
development consultants

PROJECT:
40 ARKWRIGHT ROAD
FINCHLEY
NW3 6BH

CLIENT:
BRIAN CHADWICK & GITTA MADANI

DRAWING:
GENERAL ARRANGEMENT PLAN
GROUND FLOOR

DRAWING No.: **E16-022/PRP000** REV: -

SCALE: 1:50@A1; 1:100@A3
DRAWN: KM DATE: 29.09.16
CHECKED: MW DATE:

26 Oldbury Place, London W1U 5PR Tel: 020 7224 2447 Fax: 020 7224 2997
E-mail: admin@oselarch.co.uk Web: www.oselarchitecture.co.uk
©COPYRIGHT EXISTS ON THE DESIGNS AND INFORMATION SHOWN ON THIS DRAWING