


Lower Ground Floor

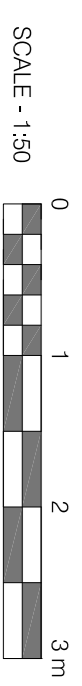

Floor	Comments:	By:	Date:

**CONDITION VARIATION**


Client: Shields Properties Ltd

Project Title: Refurbishment and Extension of 28 S 50 Wyndham Road, Liverpool

Drawing Title: Proposed

Lower Ground Floor Plan

Scale: 1:50@A1 Date: Jan 13 Drawn: Checked:

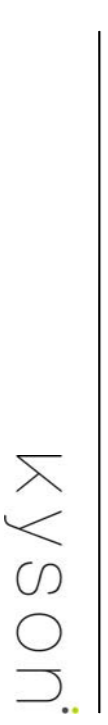

Studio  
28 Scutcheon Street  
London  
EC2A 4BP

T: +44(0) 20 7247 2462

E: enquiries@kyson.co.uk

W: www.kyson.co.uk

Project No.: 256-11 Drawing No.: 2001 Revision:

Do not scale the drawing. All dimensions shall be checked on site. All rights reserved. No reproduction in any material form is permitted without consent.