




All drawings remain the copyright of this practice.
All measurements to be checked on site.
All discrepancies to be made known to BBD.

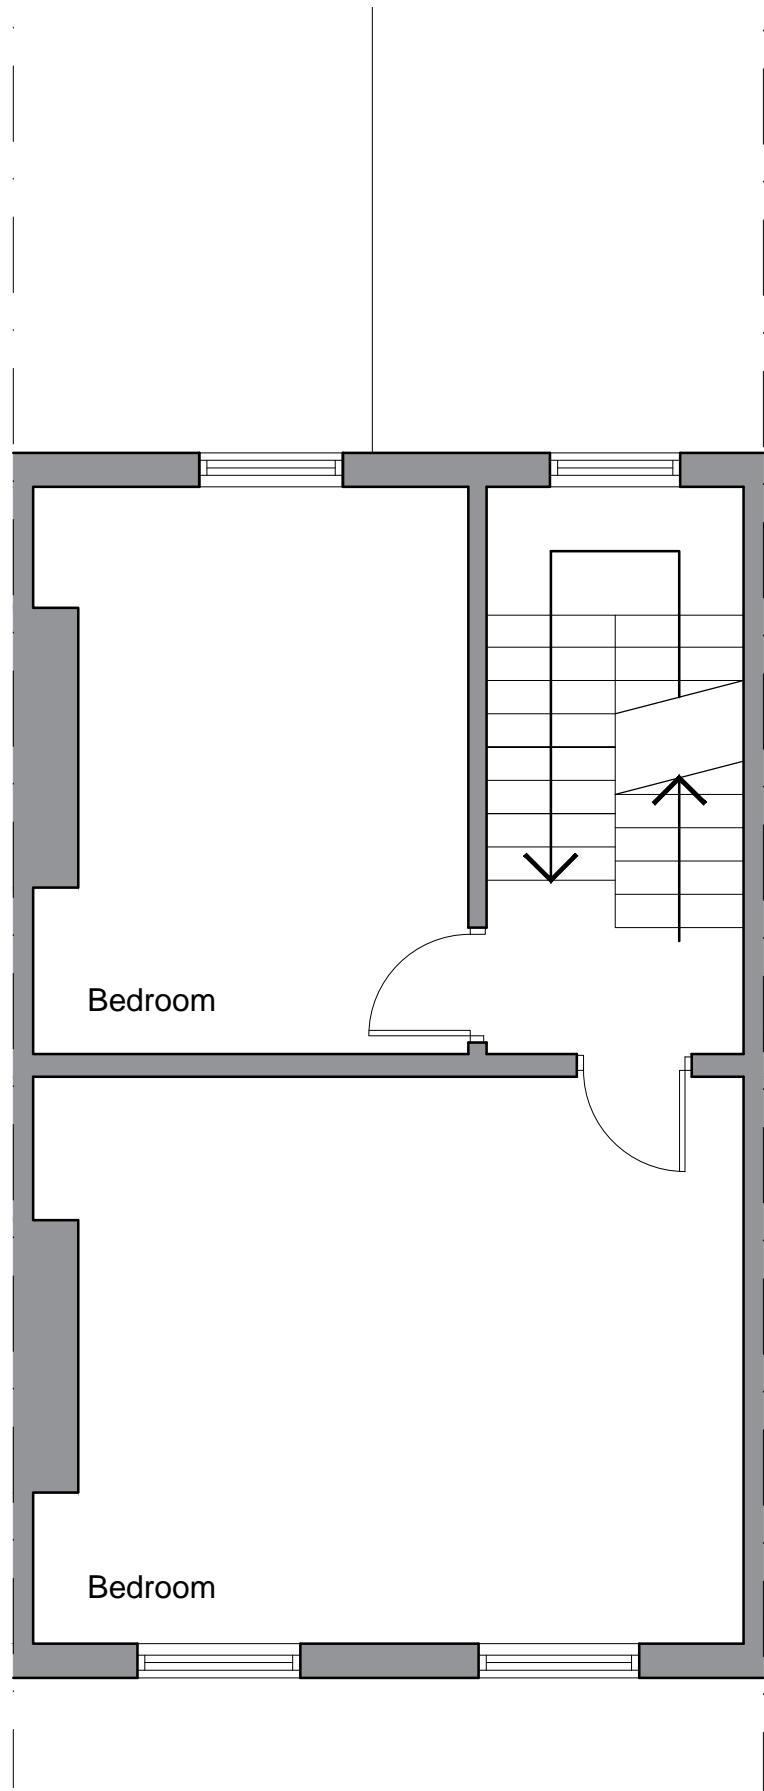

Proposed First Floor Plan

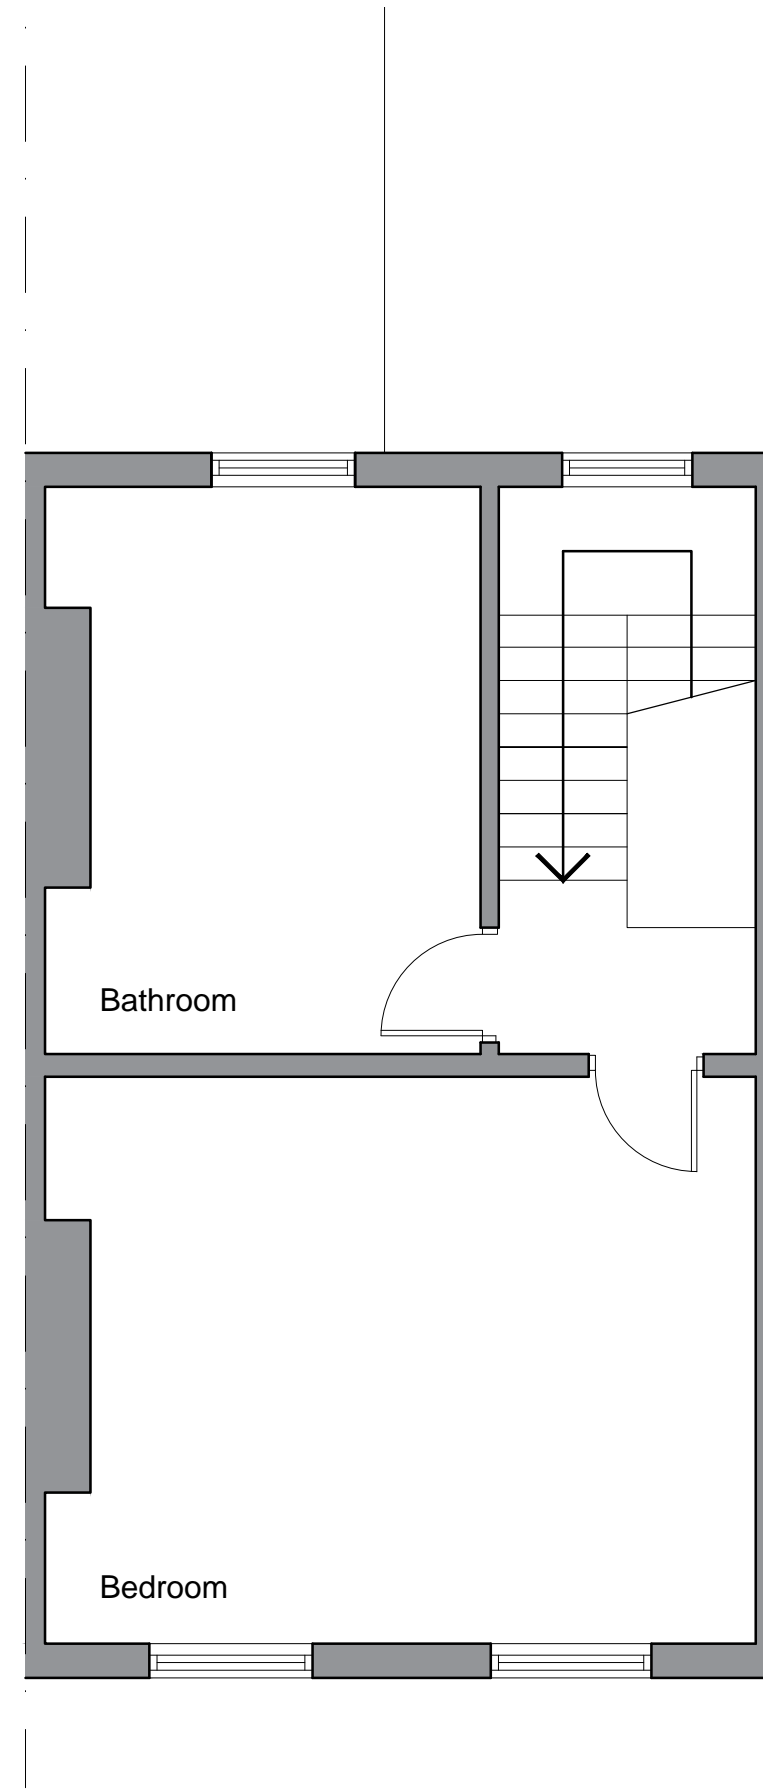

Proposed Second Floor Plan

	CLIENT	PROJECT	DRAWING TITLE	SCALE	DRAWN	DATE
	Mr Stephens	Lower ground and upper flat combination, 25 Oval Rd	Proposed plans First & Second Floors	1:50	JB	10 02 17
				DRG NO.	REVISION	
				17003 - 04	P1	
	18 Ryland Road • London • NW5 3EA T: 0845 873 1326 Architecture • Surveying • Cost Management • Project Management					