
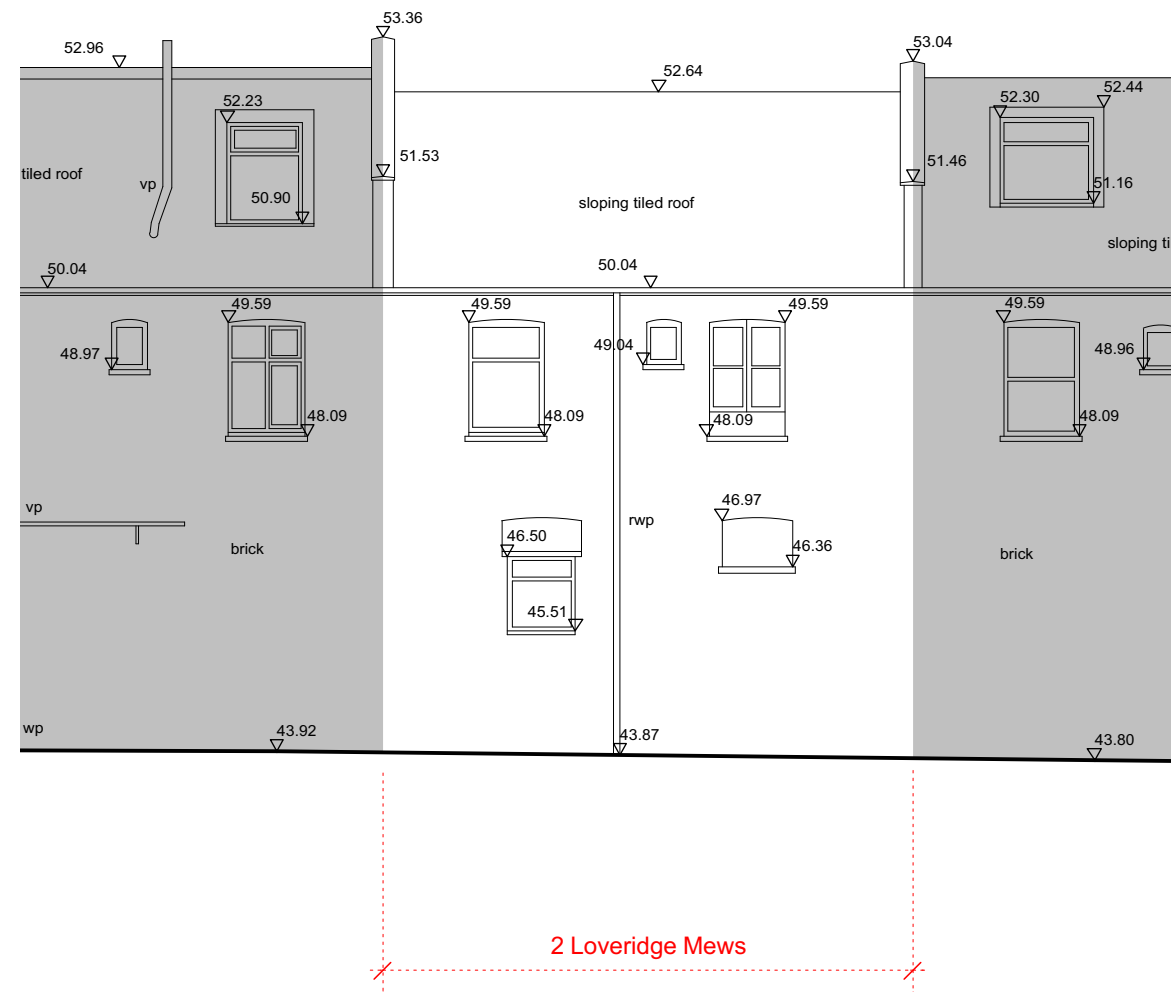


**Existing Front Elevation**  
Scale 1:100

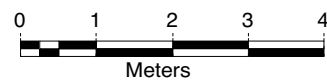

**Existing Rear Elevation**  
Scale 1:100

status	<b>For Planning</b>	<b>Max Dewdney Architects</b> <small>a: 5th Floor 18 Broadwick Street          London W1F 8HS          e: maxdewdney@me.com          m: 07967 698807</small>	
revisions			
		job <b>Residential Refurbishment</b>	
		address <b>2A Loveridge Mews, London NW6 2DP</b>	
		dwg title <b>Existing Elevations</b>	
		scale <b>1:100</b>	date <b>Jan 2017</b>
		<b>LOV</b> job reference	<b>054</b> drawing number
			revision