

0m 5m

PROPOSAL _ Ground Floor Layout



General Notes
 Do not scale from this drawing
 All dimensions to be verified on site
 To be read in conjunction with all relevant documents
 In the event of discrepancy notify the Architect immediately
 This document is copyright of Hugh Cullum Architects Ltd

Issue Status

SK	Sketch	E	Existing Condition
D	Design	P	Permissions
T	Tender	C	Contract


(_): Issued for Planning (10.02.17/OA/GW)
 Revision: Information (date/drawn by/checked by)

HUGH CULLUM
 ARCHITECTS LTD
 Bloomsbury Design
 61b Judd Street
 London WC1H 9QT
 t 020 7383 7647
 f 020 7387 7645
 mail@hughcullum.com

13 Edis Street

Planning
 Ground Floor Plan
 1:50@A3 January 2017

ES013- P011(_)

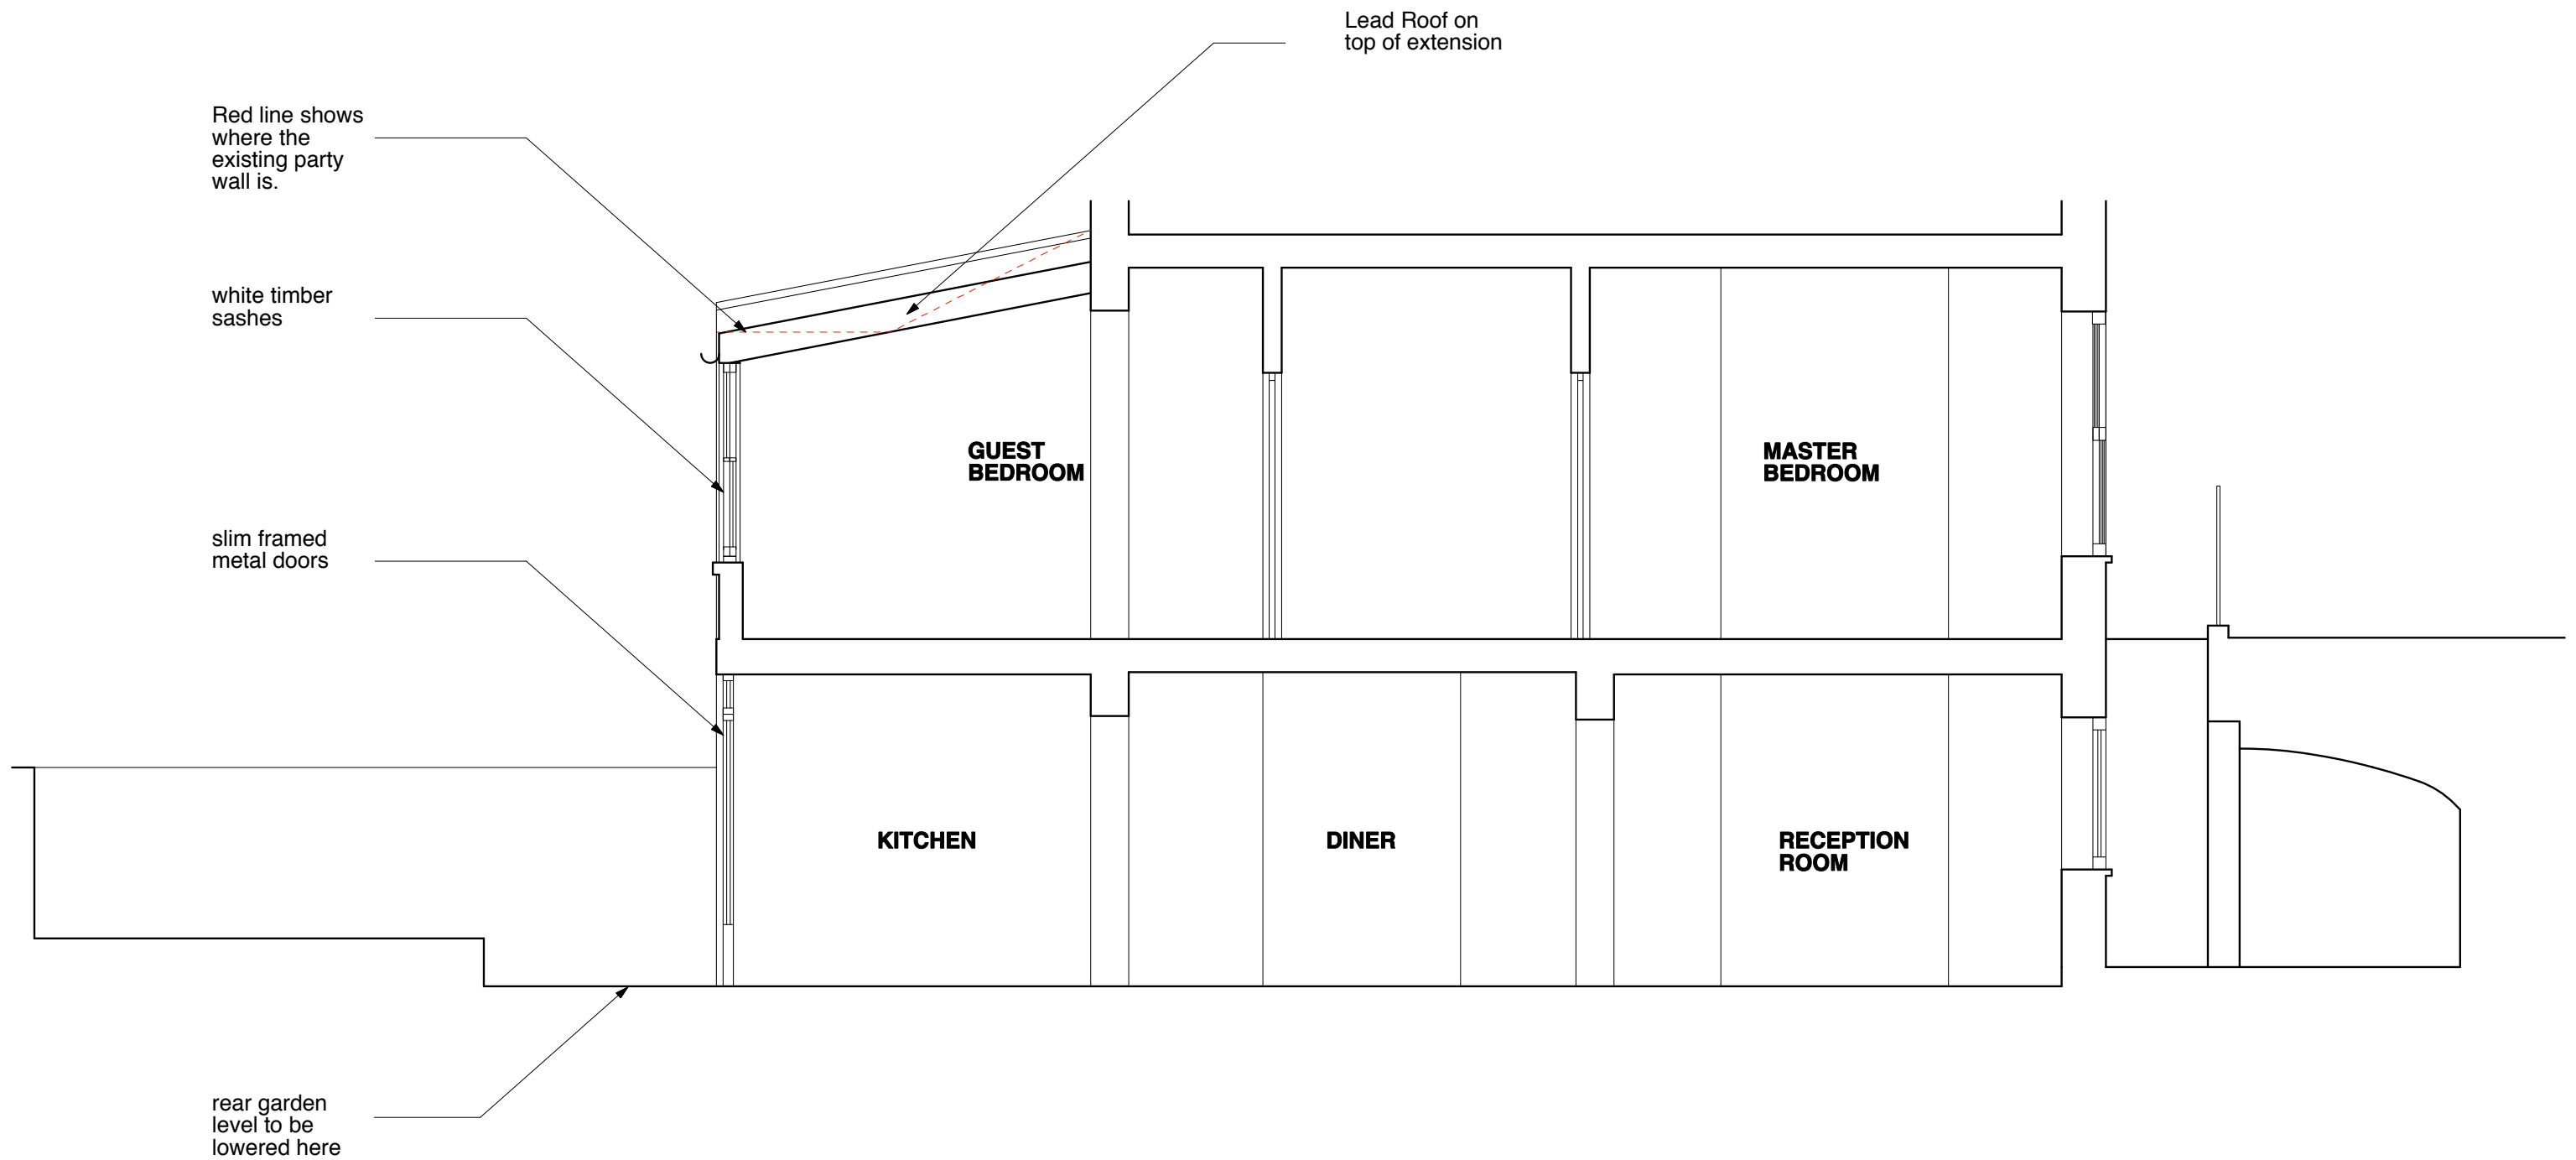

0m 5m

PROPOSAL _ Section AA

General Notes
 Do not scale from this drawing
 All dimensions to be verified on site
 To be read in conjunction with all relevant documents
 In the event of discrepancy notify the Architect immediately
 This document is copyright of Hugh Cullum Architects Ltd

Issue Status
 SK Sketch
 D Design
 T Tender
 E Existing Condition
 P Permissions
 C Contract


(_): Issued for Planning (10.02.17/OA/GW)
 Revision: Information (date/drawn by/checked by)

HUGH CULLUM
 ARCHITECTS LTD
 Bloomsbury Design
 61b Judd Street
 London WC1H 9QT
 t 020 7383 7647
 f 020 7387 7645
 mail@hughcullum.com

13 Edis Street

Planning
 Section AA
 1:50@A3 January 2017

ES013- P012(_)

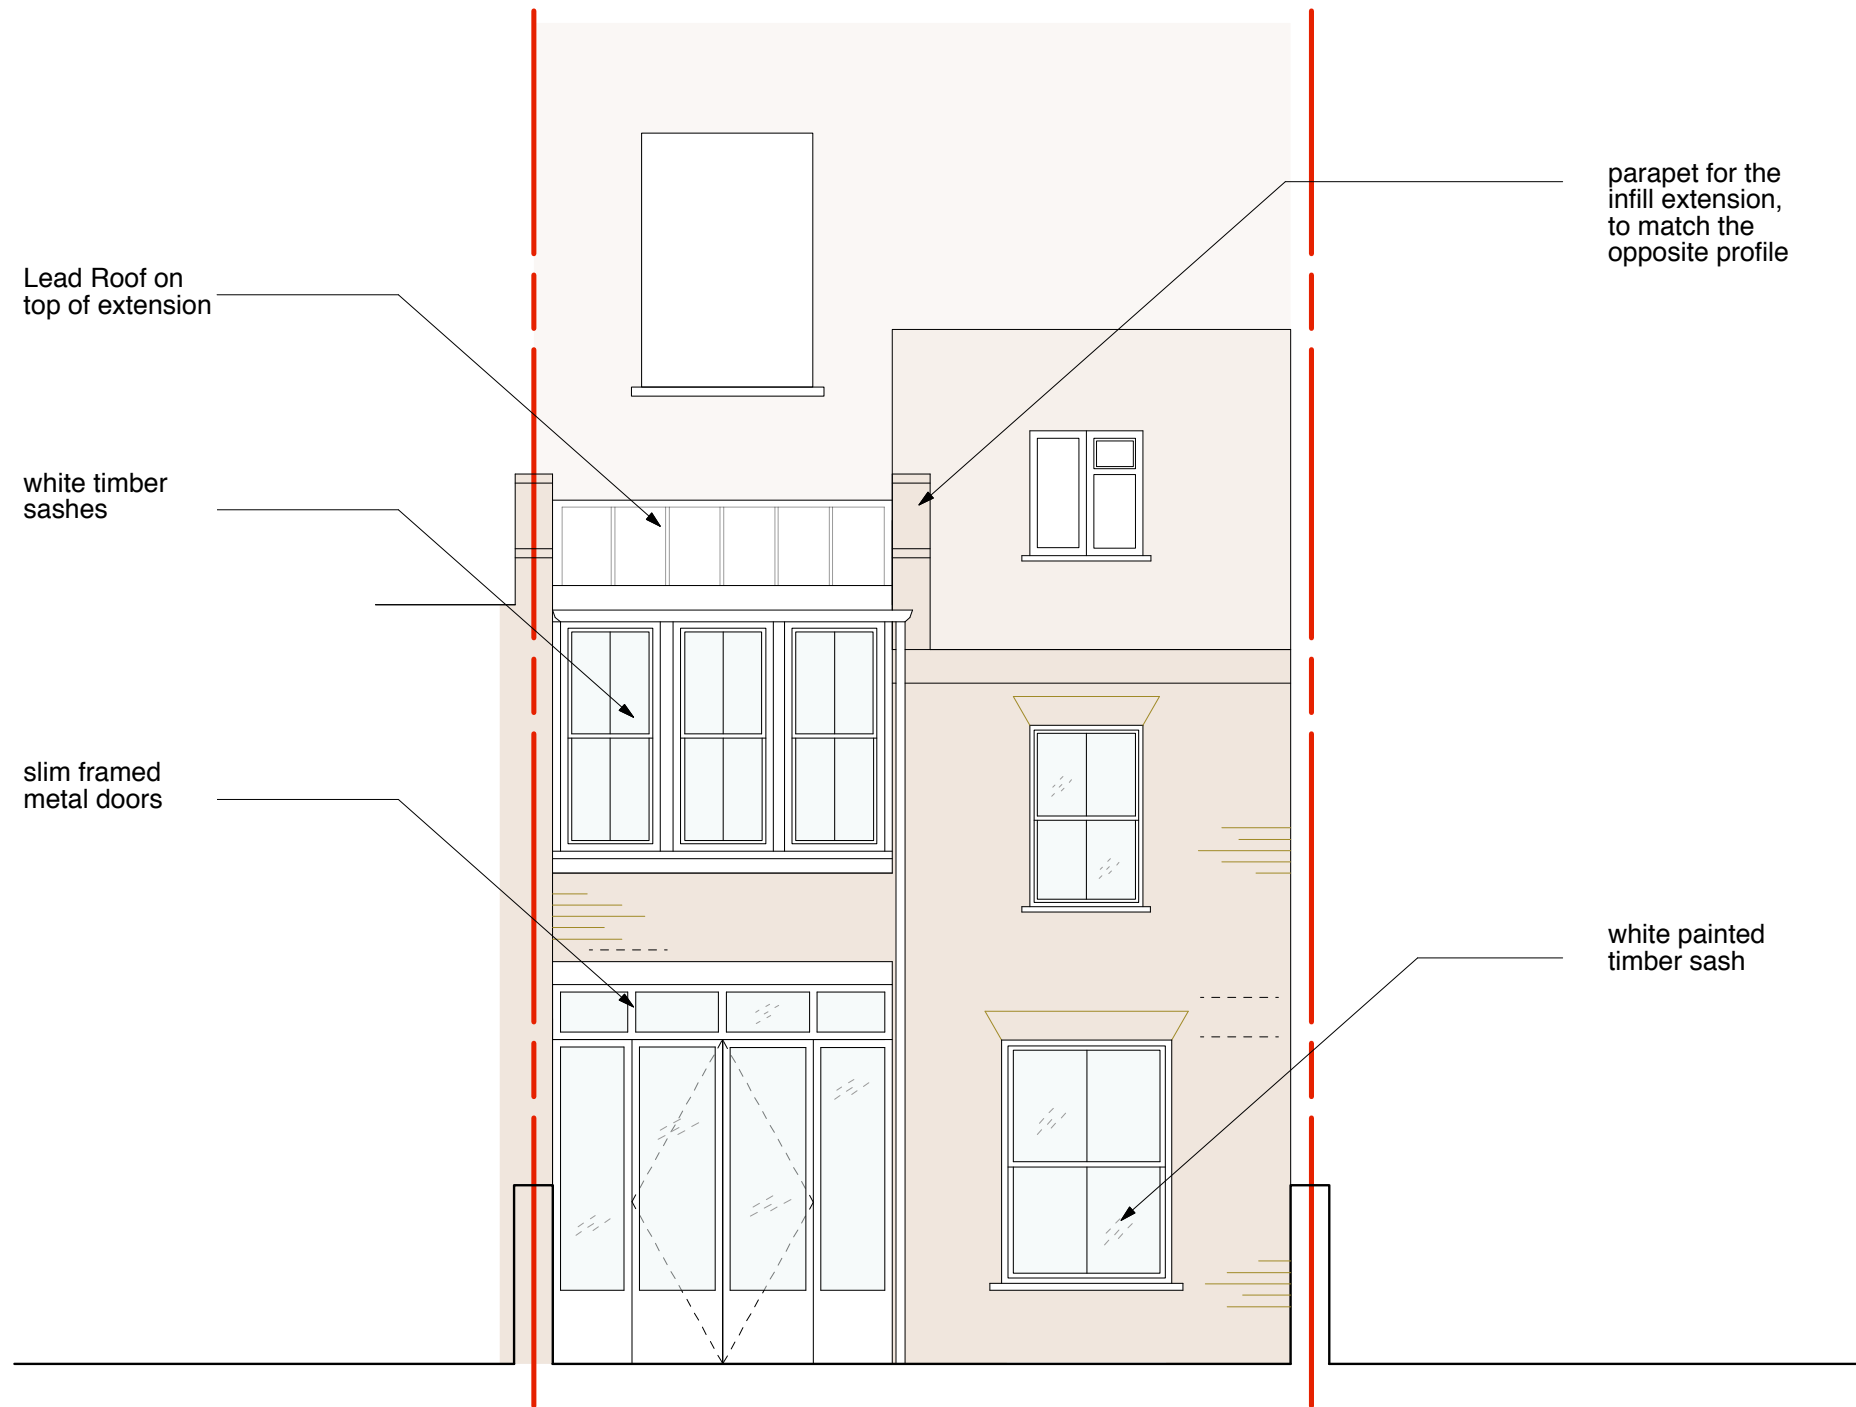

0m 5m

PROPOSAL _ Rear Elevation

General Notes
 Do not scale from this drawing
 All dimensions to be verified on site
 To be read in conjunction with all relevant documents
 In the event of discrepancy notify the Architect immediately
 This document is copyright of Hugh Cullum Architects Ltd

Issue Status

SK	Sketch	E	Existing Condition
D	Design	P	Permissions
T	Tender	C	Contract



(_) : Issued for Planning (10.02.17/OA/GW)
 Revision: Information (date/drawn by/checked by)

HUGH CULLUM
 ARCHITECTS LTD
 Bloomsbury Design
 61b Judd Street
 London WC1H 9QT
 t 020 7383 7647
 f 020 7387 7645
 mail@hughcullum.com

13 Edis Street

Planning
 Rear Elevation
 1:50@A3 January 2017

ES013- P013(_)

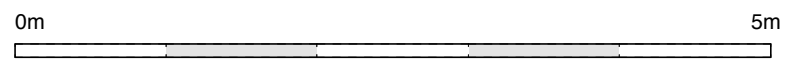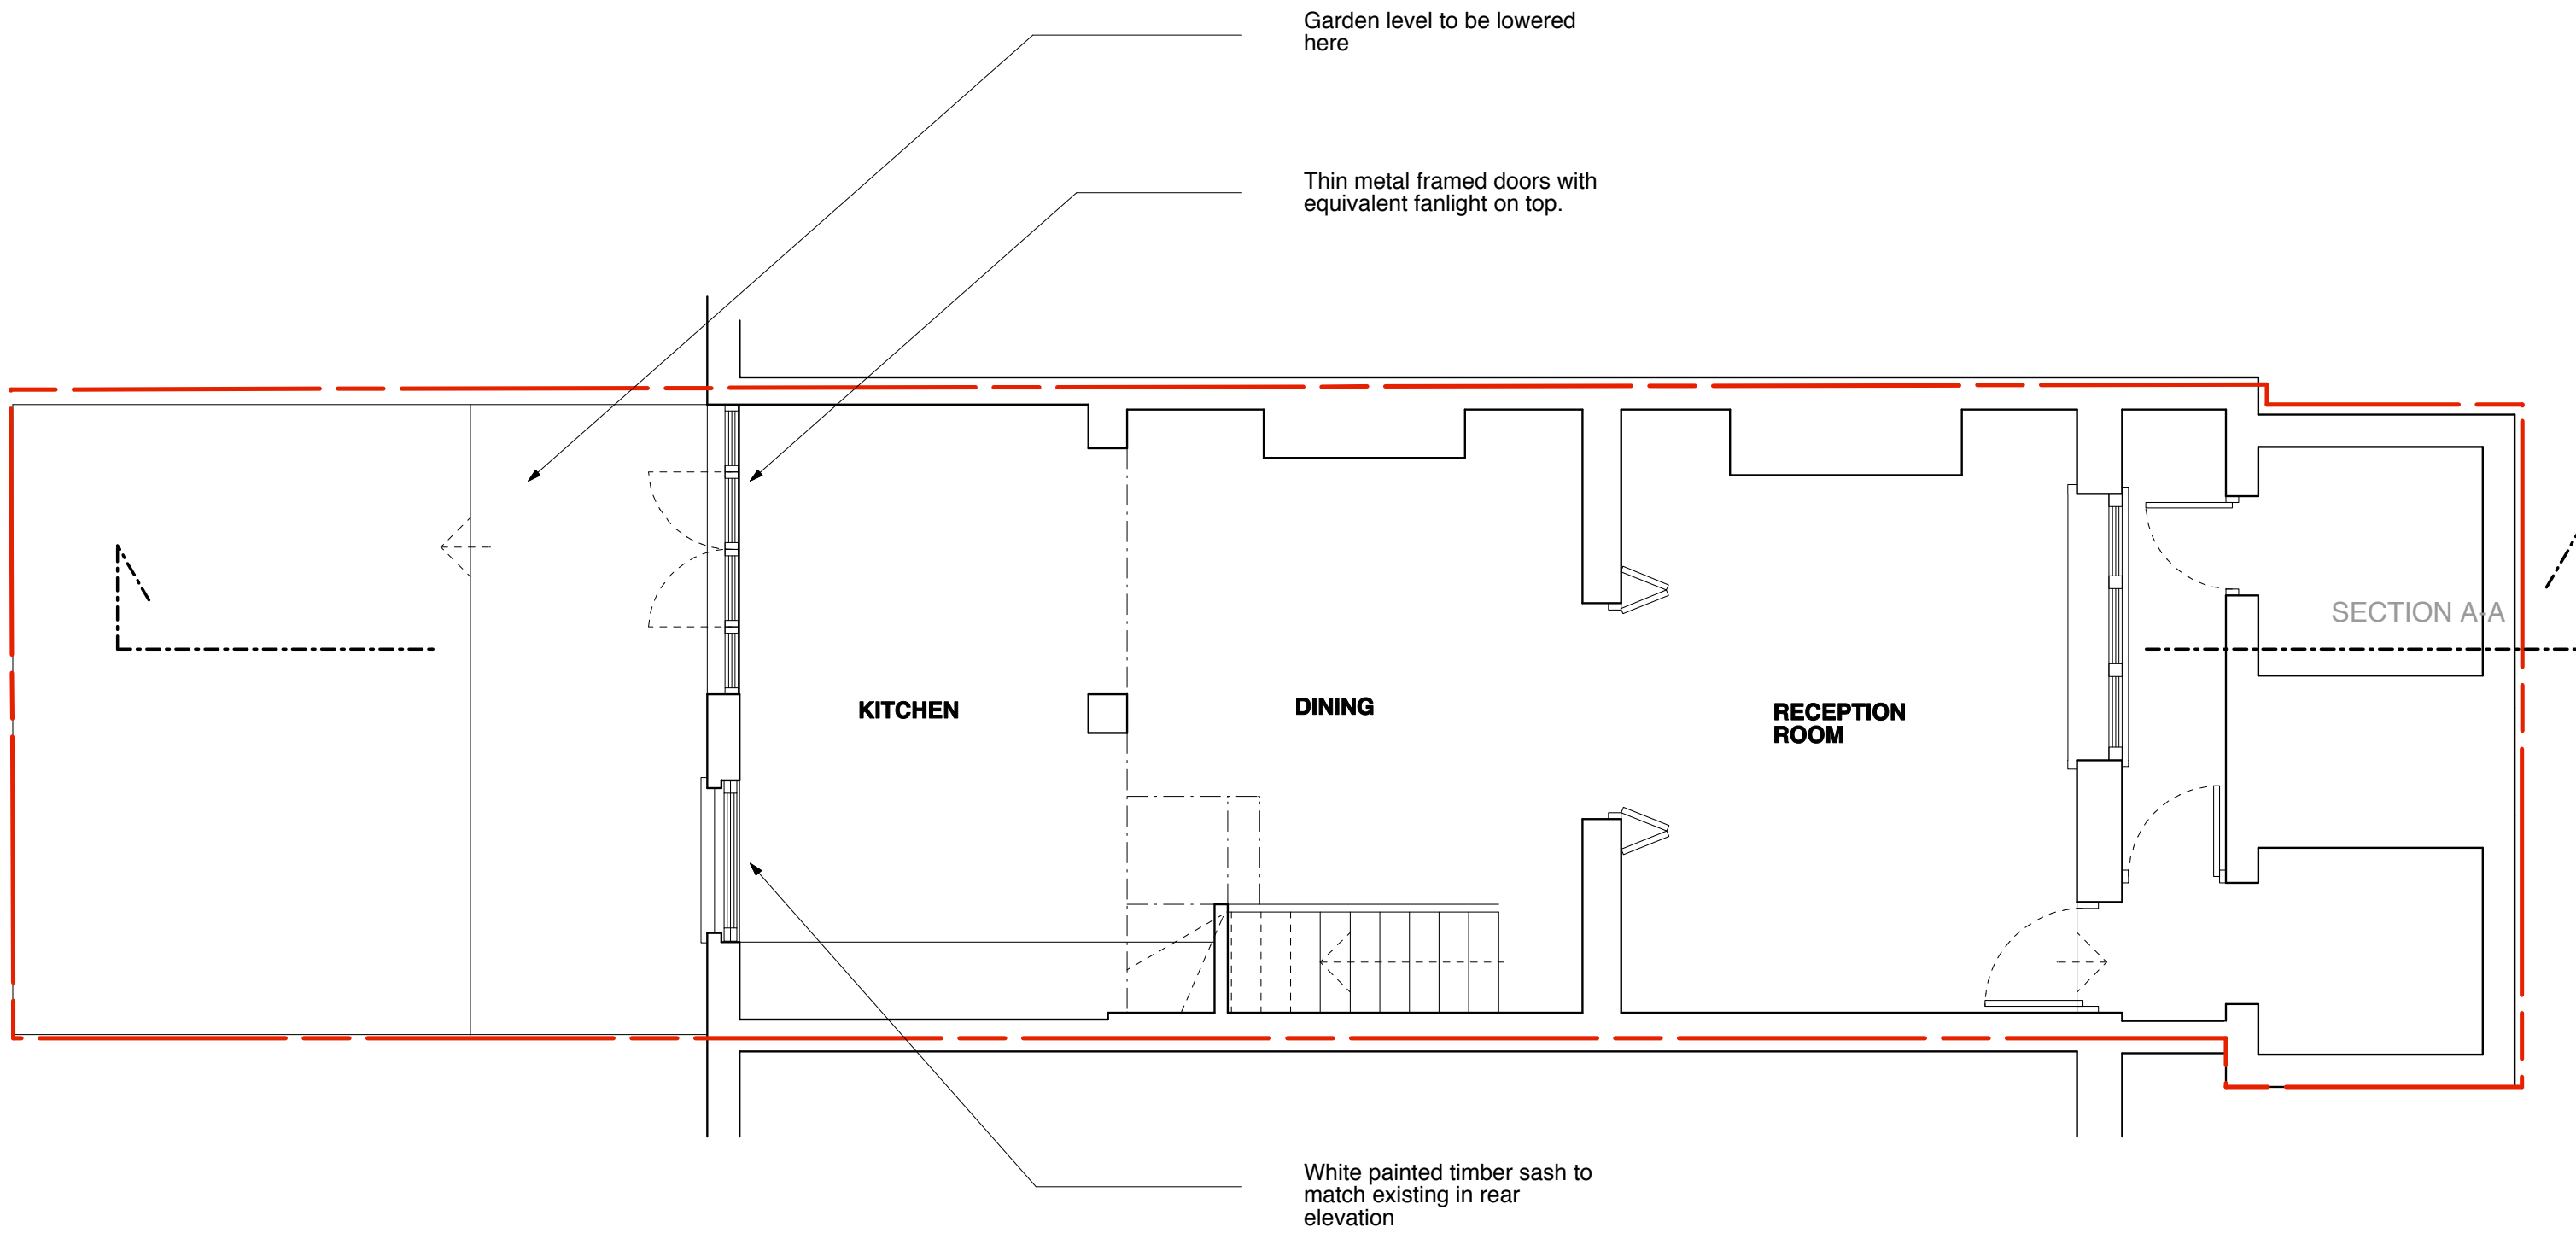

PROPOSAL _ Basement Layout

General Notes
 Do not scale from this drawing
 All dimensions to be verified on site
 To be read in conjunction with all relevant documents
 In the event of discrepancy notify the Architect immediately
 This document is copyright of Hugh Cullum Architects Ltd

Issue Status	
SK	Sketch
D	Design
T	Tender
E	Existing Condition
P	Permissions
C	Contract

(_) : Issued for Planning (10.02.17/OA/GW)
 Revision: Information (date/drawn by/checked by)

HUGH CULLUM
 ARCHITECTS LTD
 Bloomsbury Design
 61b Judd Street
 London WC1H 9QT
 t 020 7383 7647
 f 020 7387 7645
 mail@hughcullum.com

13 Edis Street

Planning
 Basement Floor Plan
 1:50@A3 January 2017

ES013- P010(_)