
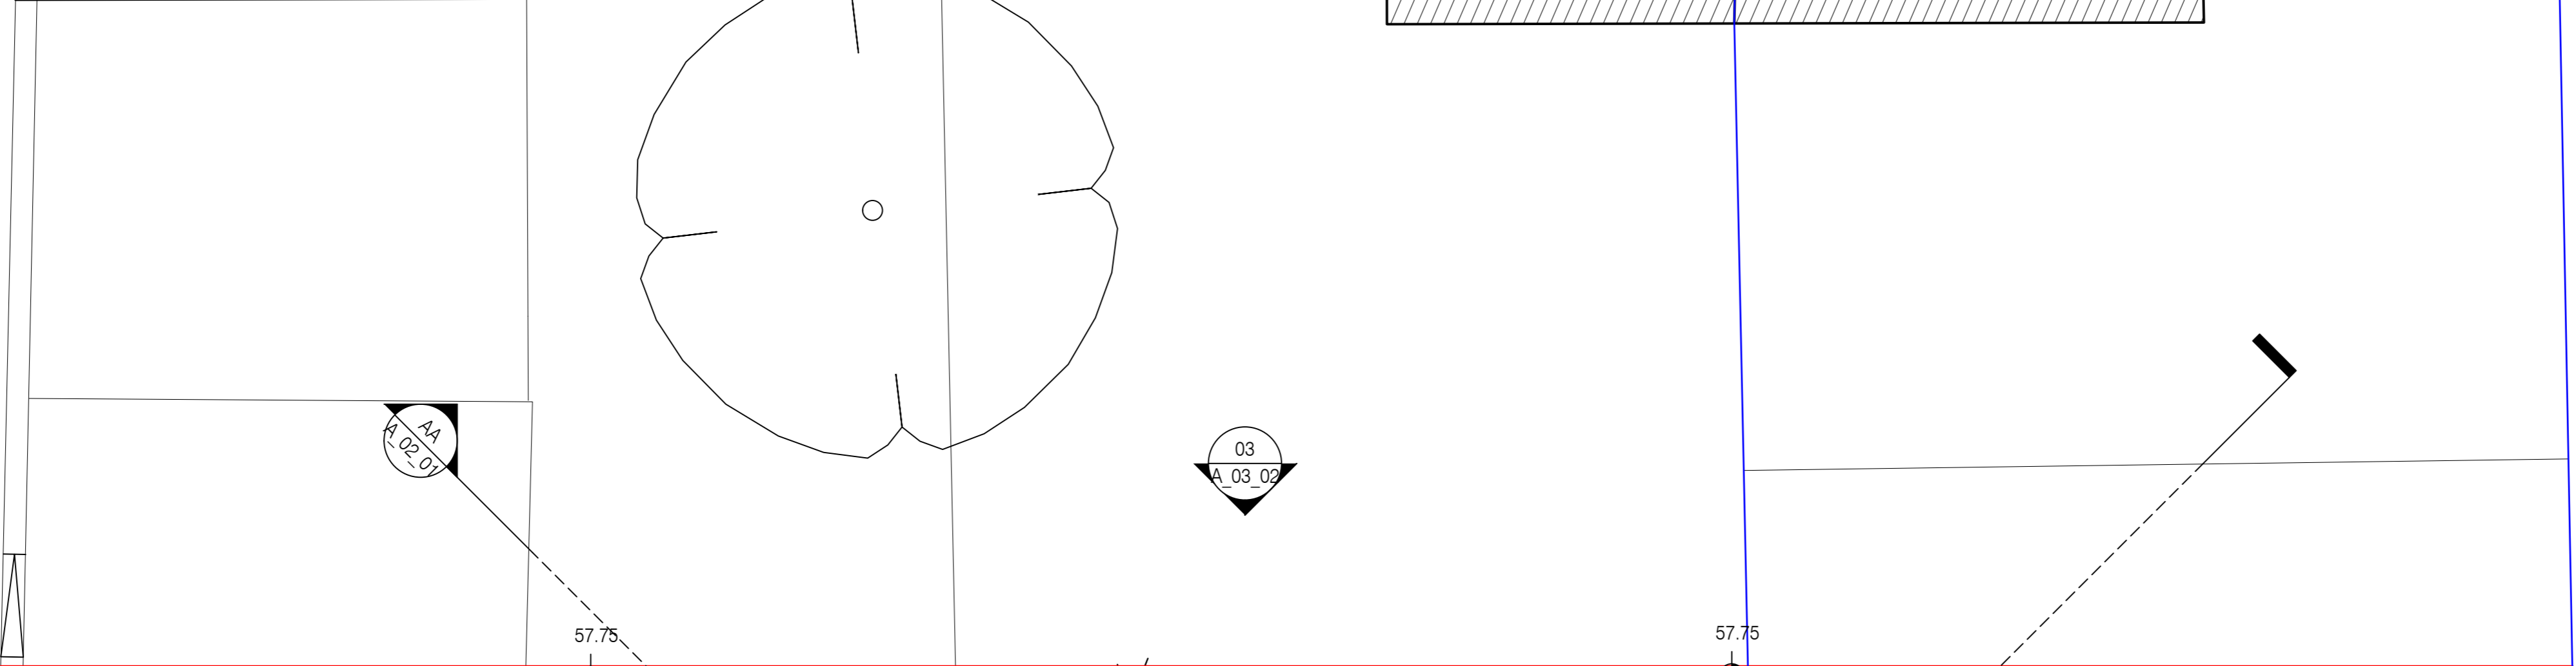


OSPRINGE ROAD


NO.137

NO.135
BRECKNOCK ROAD
NO.133

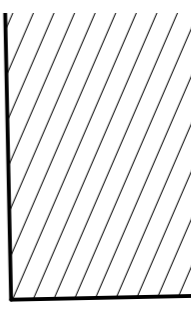

AA
A_03_01

03
A_03_02

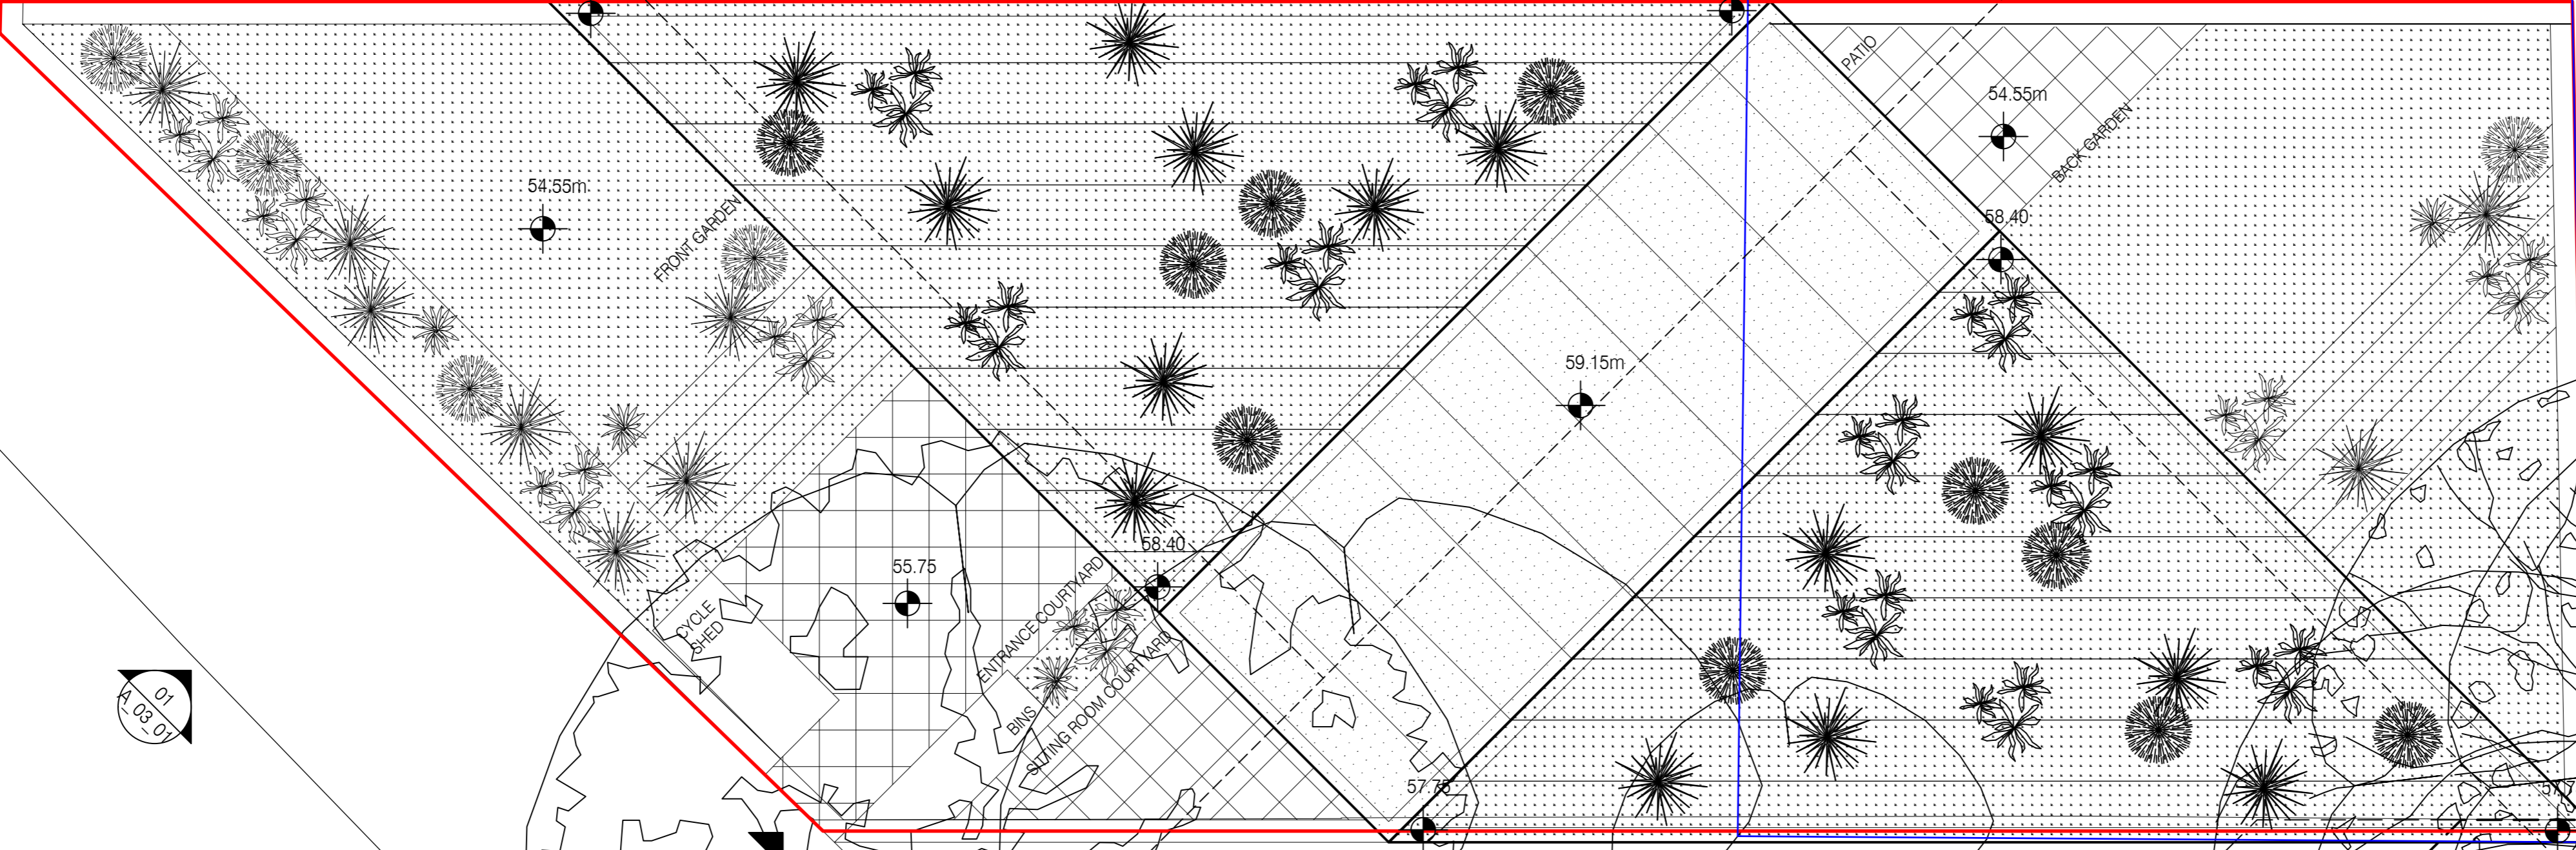

01
A_03_01

01
A_03_02


BB
A_03_01

REVISION :			
NO	DATE	DESCRIPTION	BY
01	17.01.05	PLANNING SUBMISSION	AT

NOTES :
1. DO NOT SCALE FROM THIS DRAWING.

KEY :
— SITE BOUNDARY OF PROPOSAL
— OTHER LAND IN OWNERSHIP OF THE APPLICANT

KEY :
[Pattern] PLANTING
[Pattern] METAL STANDING SEAM ROOF

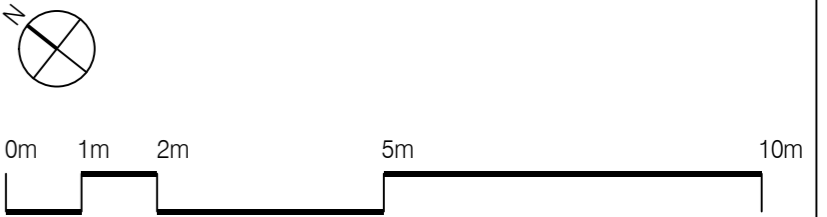

project
BRECKNOCK ROAD

status **PLANNING**

drawn **RN** checked **AT**

date **23 DEC 2016** scale **1:50@A1/1:100@A3**

drawing title
PROPOSED ROOF PLAN

drawing no.
092_A_01_11_P1

All Rights Reserved
These drawings, concepts, designs and ideas are the property of von Preussen Pease Reynolds LLC. They may not be copied, reproduced, disclosed to others or used in connection with any work other than the specified project for which they were prepared, in whole or in part, without the prior written authorization of von Preussen Pease Reynolds LLC.

01 PROPOSED GROUND FLOOR PLAN
SCALE: 1:50 @ A1 / 1:100 @ A3

vPPR
ARCHI
TECTS

UNIT 12, 5 DURHAM YARD, LONDON E2 6QF
T. +4420 7729 6168 W. www.vppr.co.uk