

REVISION :

NO.	DATE	DESCRIPTION	BY
01	17/01/20	PLANNING SUBMISSION	AT


NOTES :

1. DO NOT SCALE FROM THIS DRAWING.

— SITE BOUNDARY OF PROPOSAL
 — OTHER LAND IN OWNERSHIP OF THE APPLICANT

* NOTE 1: PLANNING PERMISSION GRANTED TO FOUR STOREY SIDE EXTENSION TO PROVIDE ADDITIONAL RESIDENTIAL ACCOMMODATION OF EXISTING FLATS IN POPLARS. OUTLINE OF EXTENSION DOTTED ON DRAWING

* NOTE 2: PLANNING PERMISSION GRANTED TO FURTHER EXTENSION OF SINGLE STOREY SIDE STAIRWELL ON GROUND FLOOR LEVEL. OUTLINE OF EXTENSION DOTTED ON DRAWING

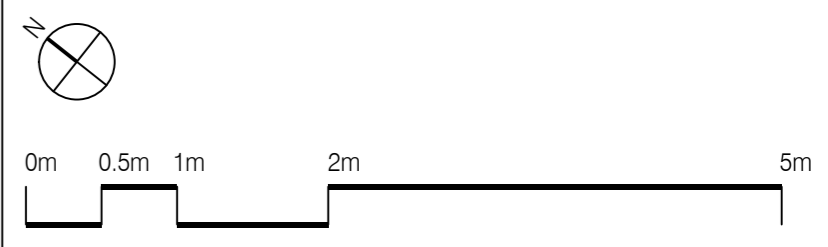

project

BRECKNOCK ROAD

status **PLANNING**

drawn **RN** checked **AT**

date **22/12/16** scale **1:50@A1/1:100@A3**

drawing title **EXISTING GROUND FLOOR PLAN**

drawing no. **092_X_01_10_P1**

All Rights Reserved
 These drawings, concepts, designs and ideas are the property of von Prousen Pease Reynolds LLC. They may not be copied, reproduced, disclosed to others or used in connection with any work other than the specified project for which they were prepared, in whole or in part, without the prior written authorization of von Prousen Pease Reynolds LLC.

vPPR
ARCHI
TECTS

UNIT 12, 5 DURHAM YARD, LONDON E2 6QF
 T. +4420 7729 6168 W. www.vPPR.co.uk

01 EXISTING GROUND FLOOR PLAN
 SCALE: 1:50 @ A1 / 1:100 @ A3