


Belsize Lane

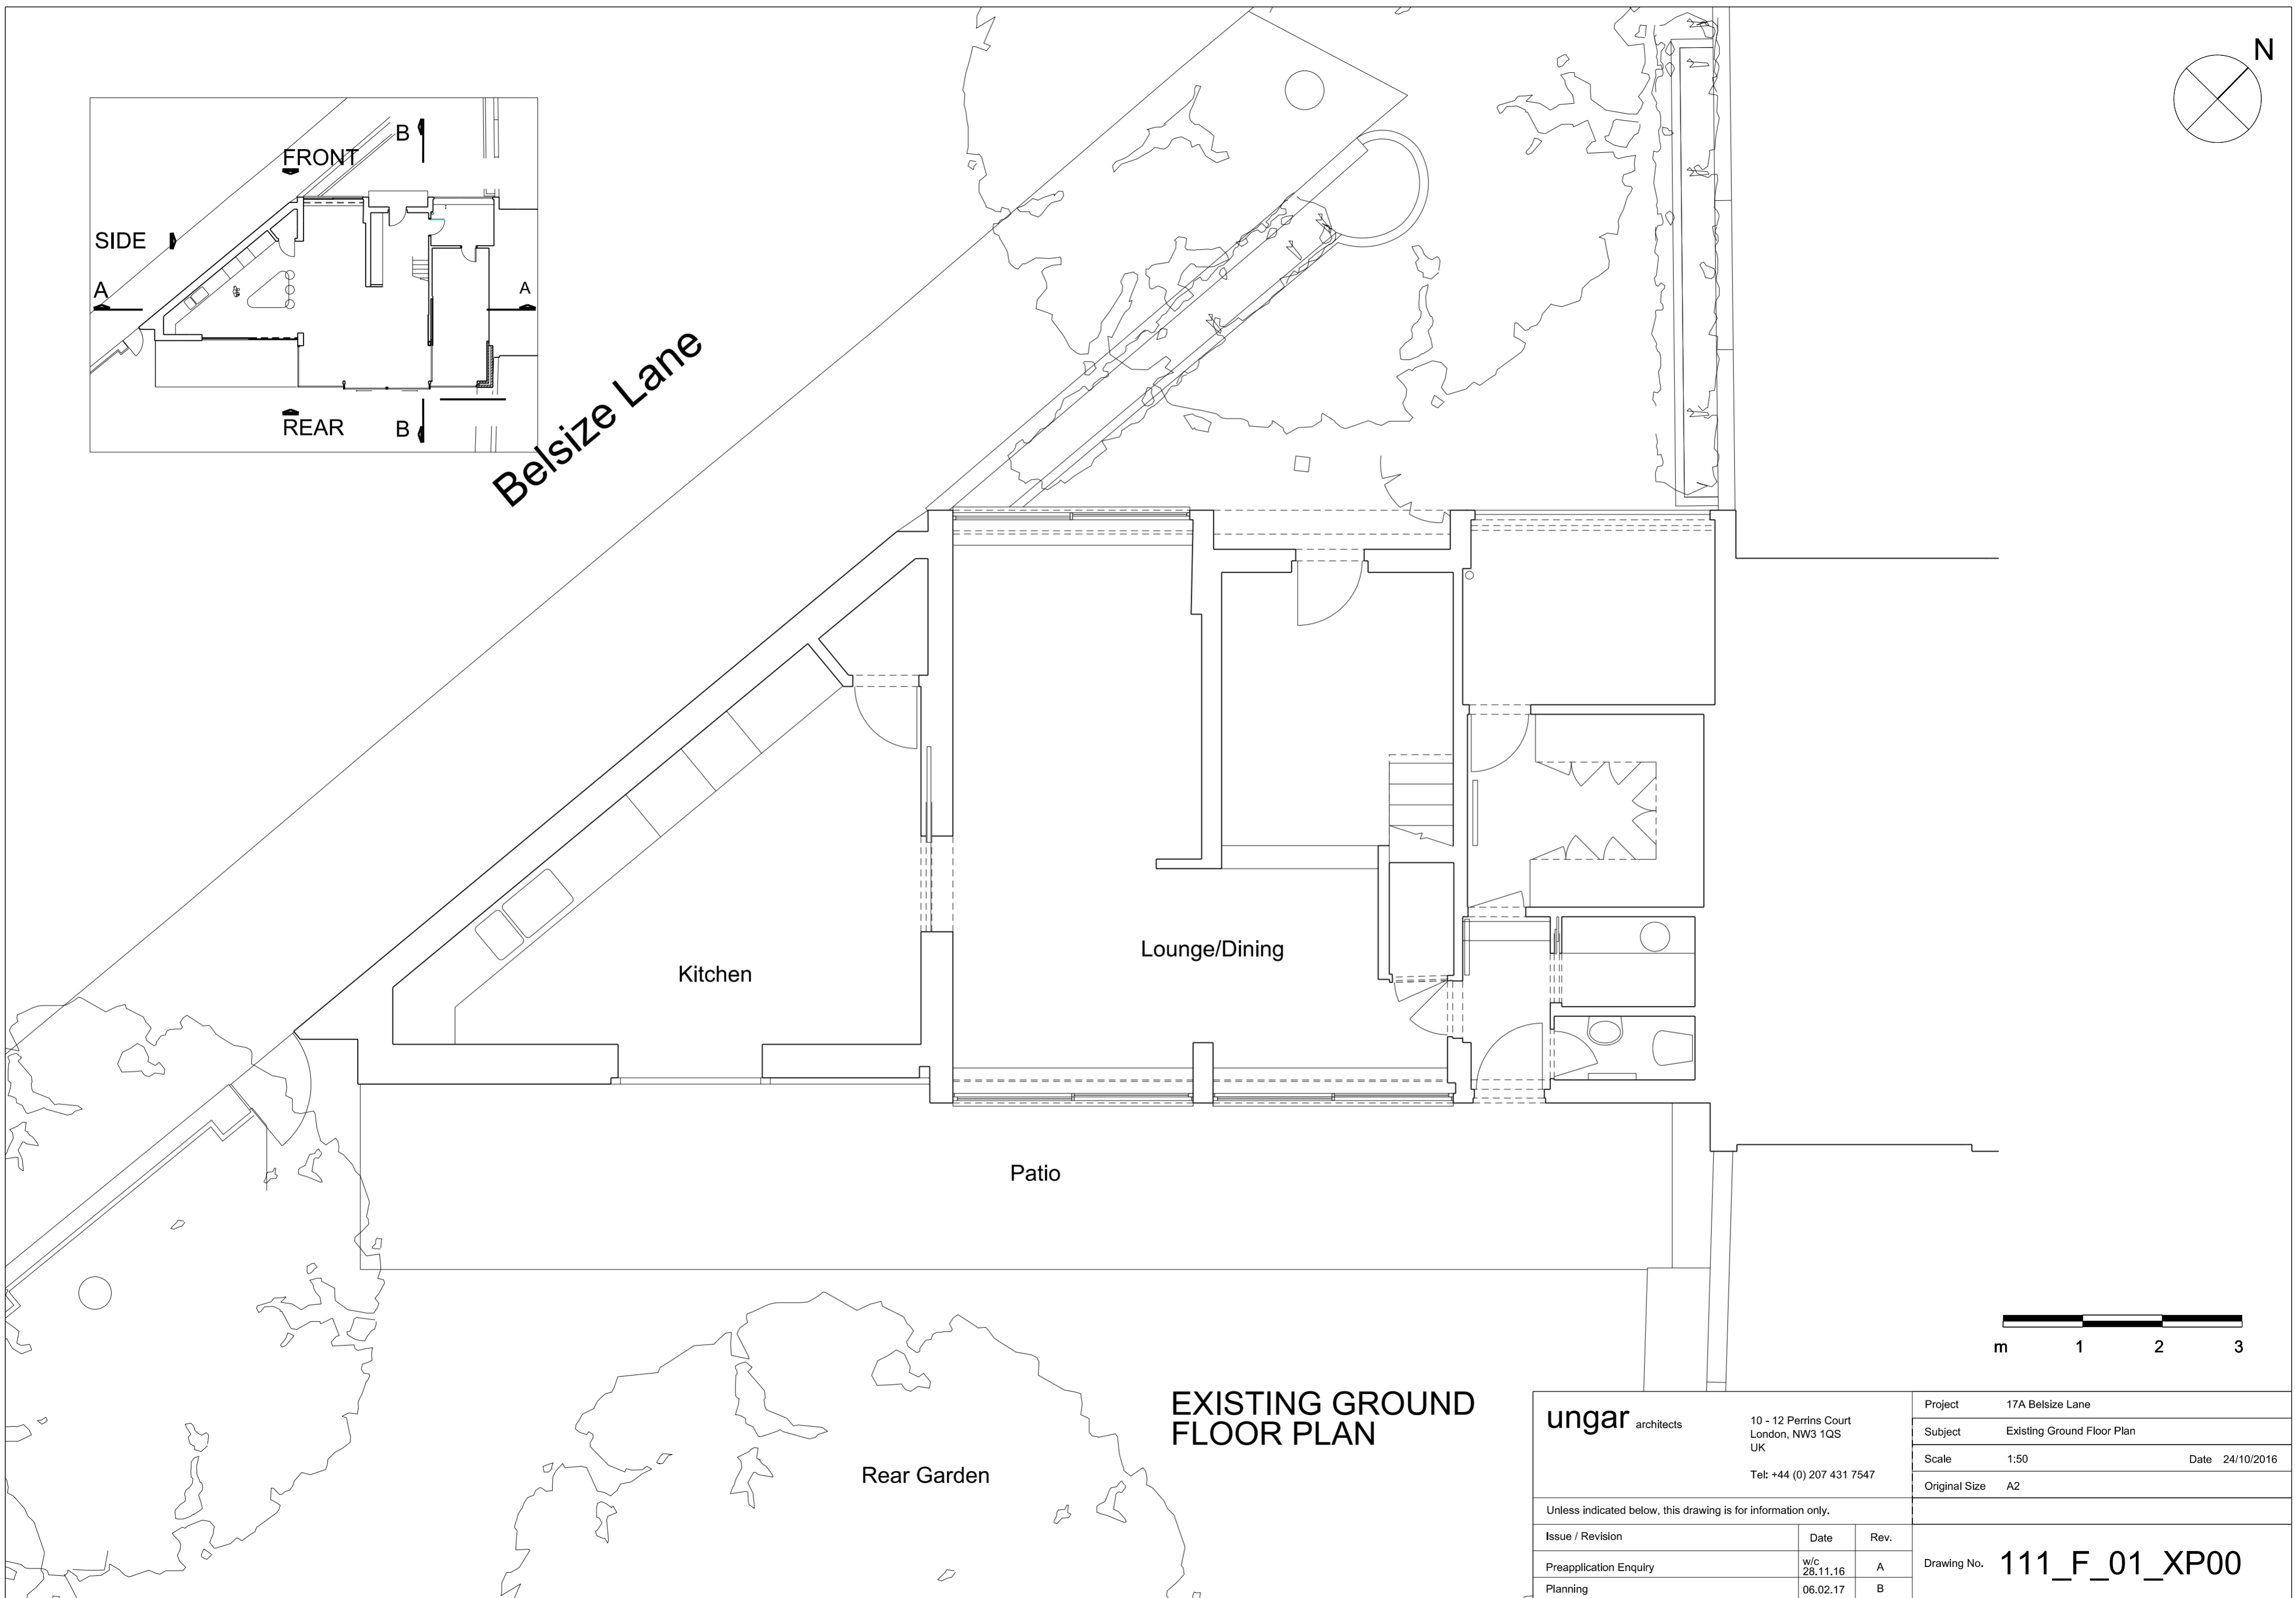

Kitchen

Lounge/Dining

Patio

Rear Garden

EXISTING GROUND FLOOR PLAN



ungar architects

10 - 12 Perrins Court
London, NW3 1QS
UK



Tel: +44 (0) 207 431 7547

Project	17A Belsize Lane	
Subject	Existing Ground Floor Plan	
Scale	1:50	Date 24/10/2016
Original Size	A2	


Unless indicated below, this drawing is for information only.

Issue / Revision	Date	Rev.
Preapplication Enquiry	w/c 28.11.16	A
Planning	06.02.17	B

Drawing No. **111_F_01_XP00**


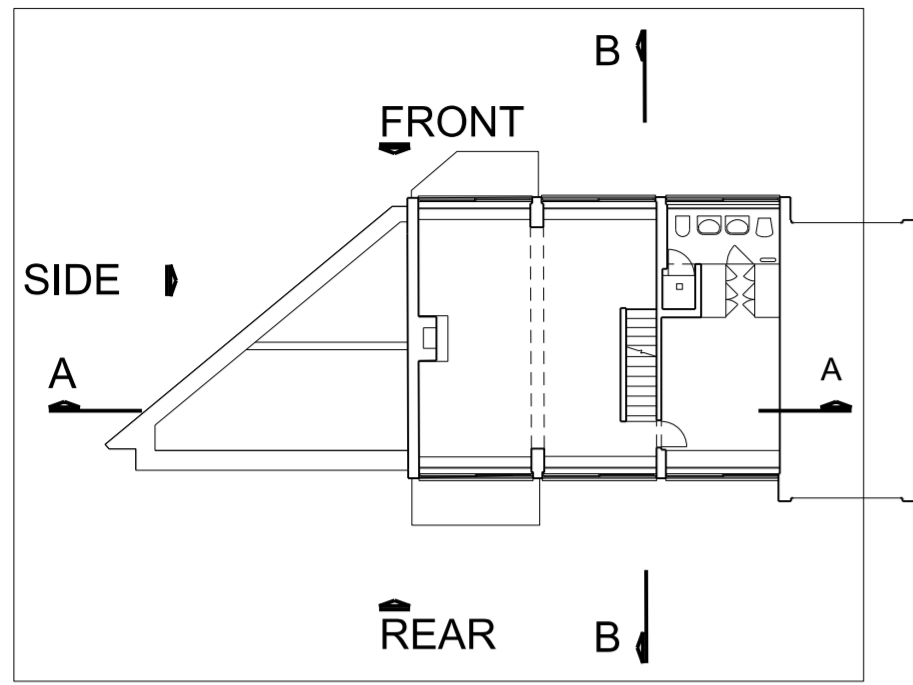
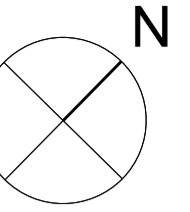


ORNAN ROAD

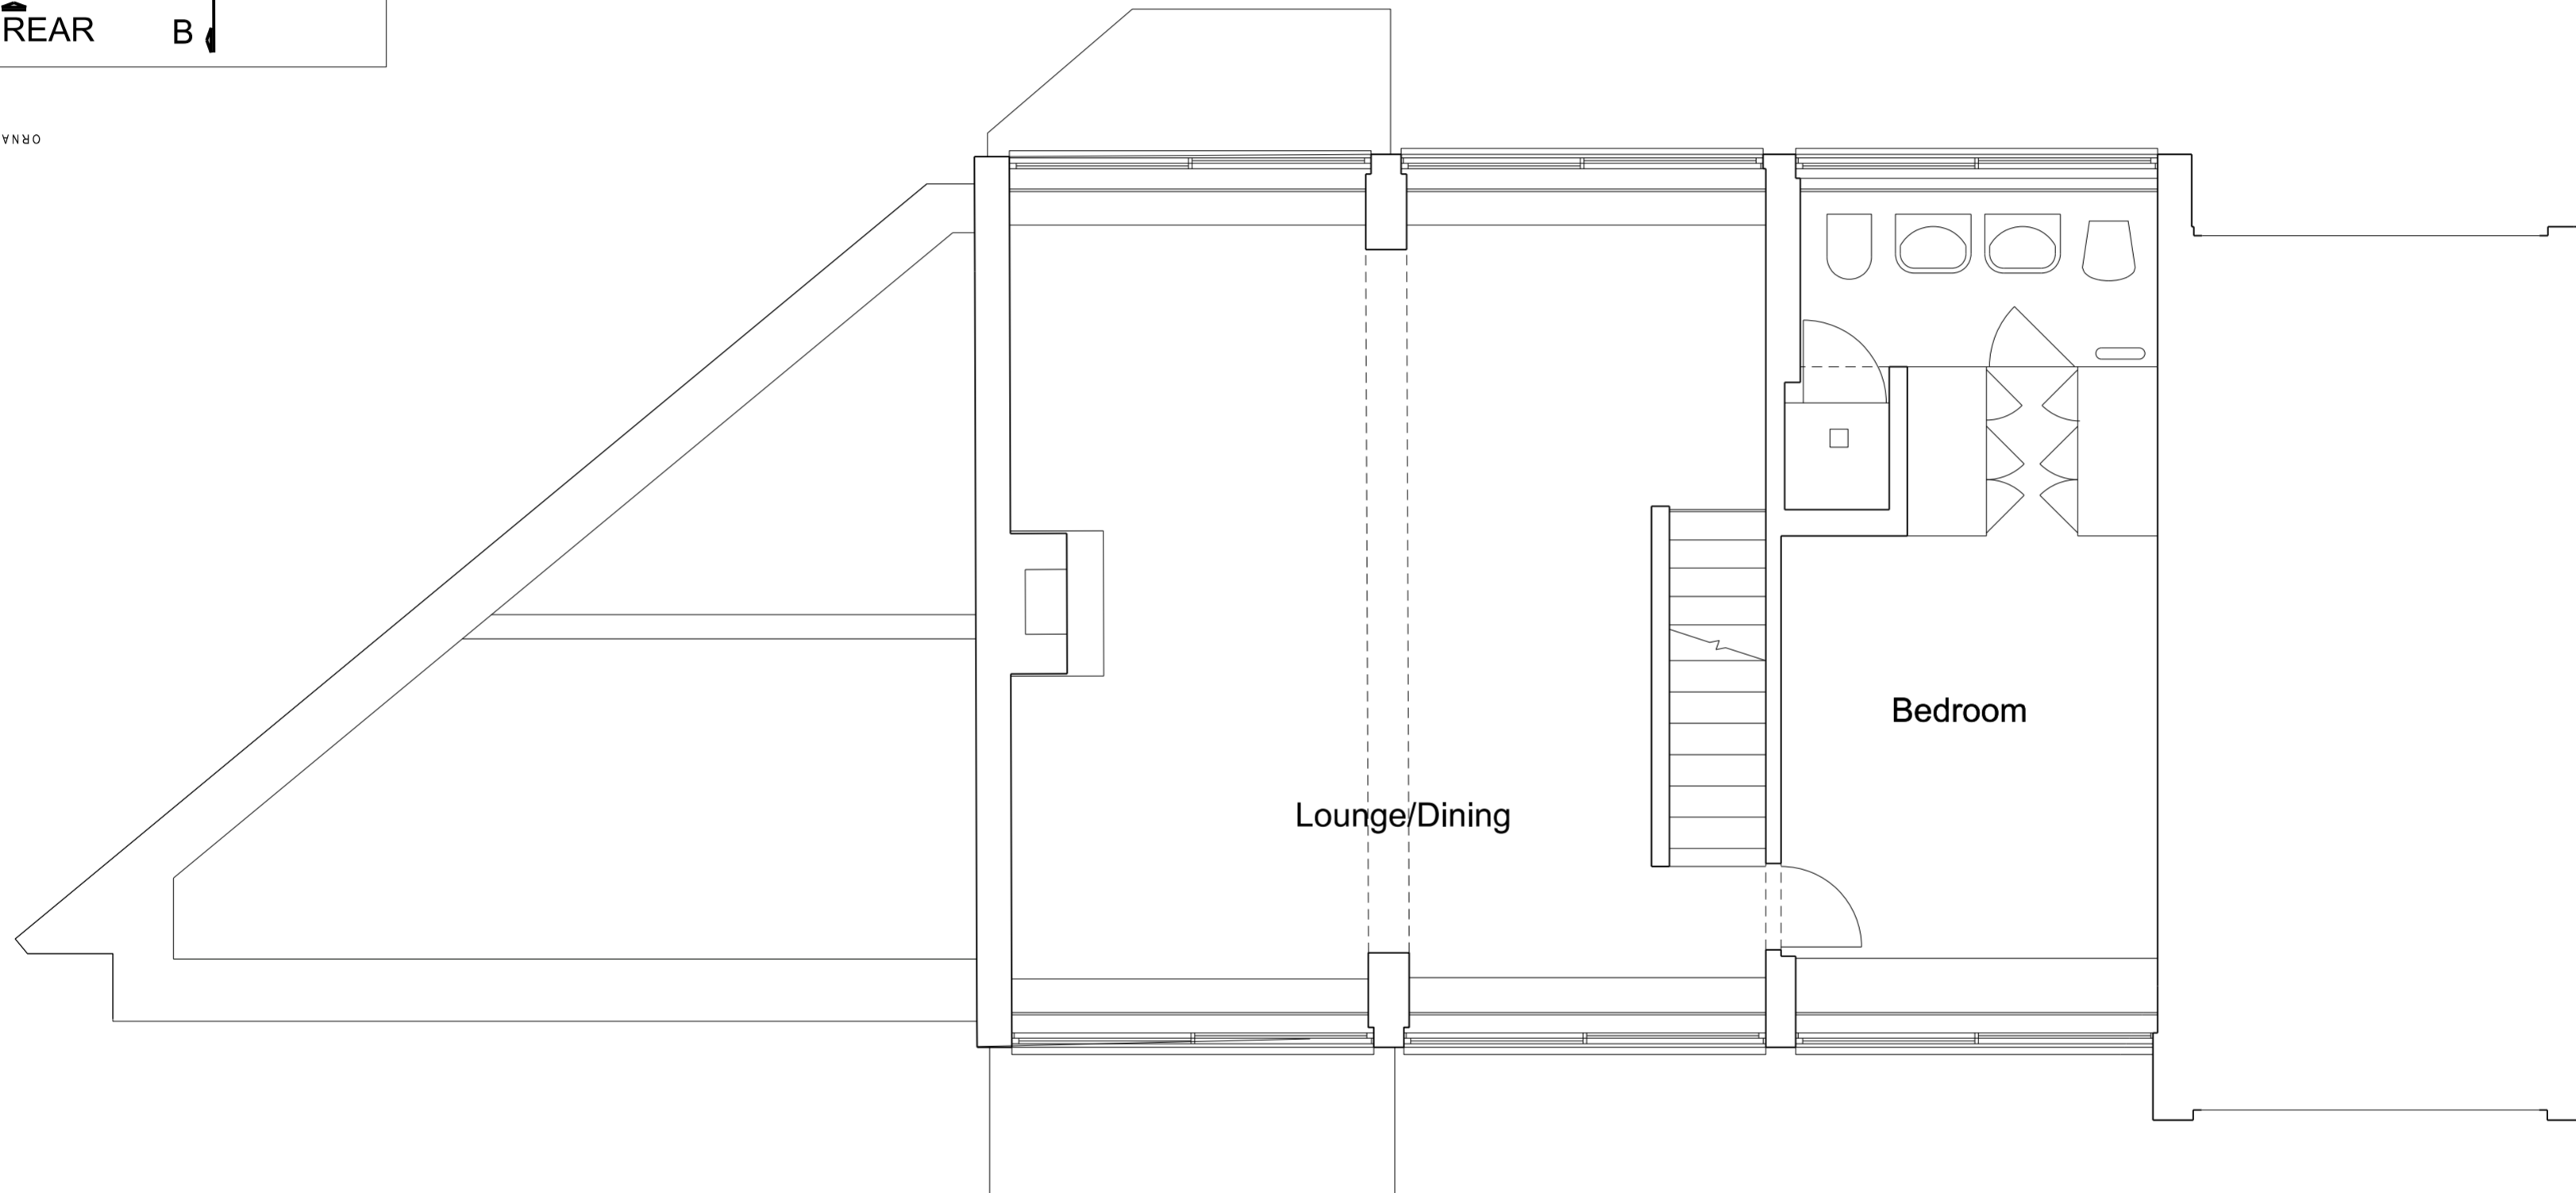




EXISTING FIRST FLOOR PLAN

ungar architects		10 - 12 Perrins Court London, NW3 1QS UK	Project 17A Belsize Lane
		Tel: +44 (0) 207 431 7547	Subject Existing First Floor Plan
			Scale 1:50 Date 24/10/2016
			Original Size A2
Unless indicated below, this drawing is for information only.			
Issue / Revision	Date	Rev.	Drawing No. 111_F_01_XP01
Preapplication Enquiry	w/c 28.11.16	-	
Planning	6.02.17	A	

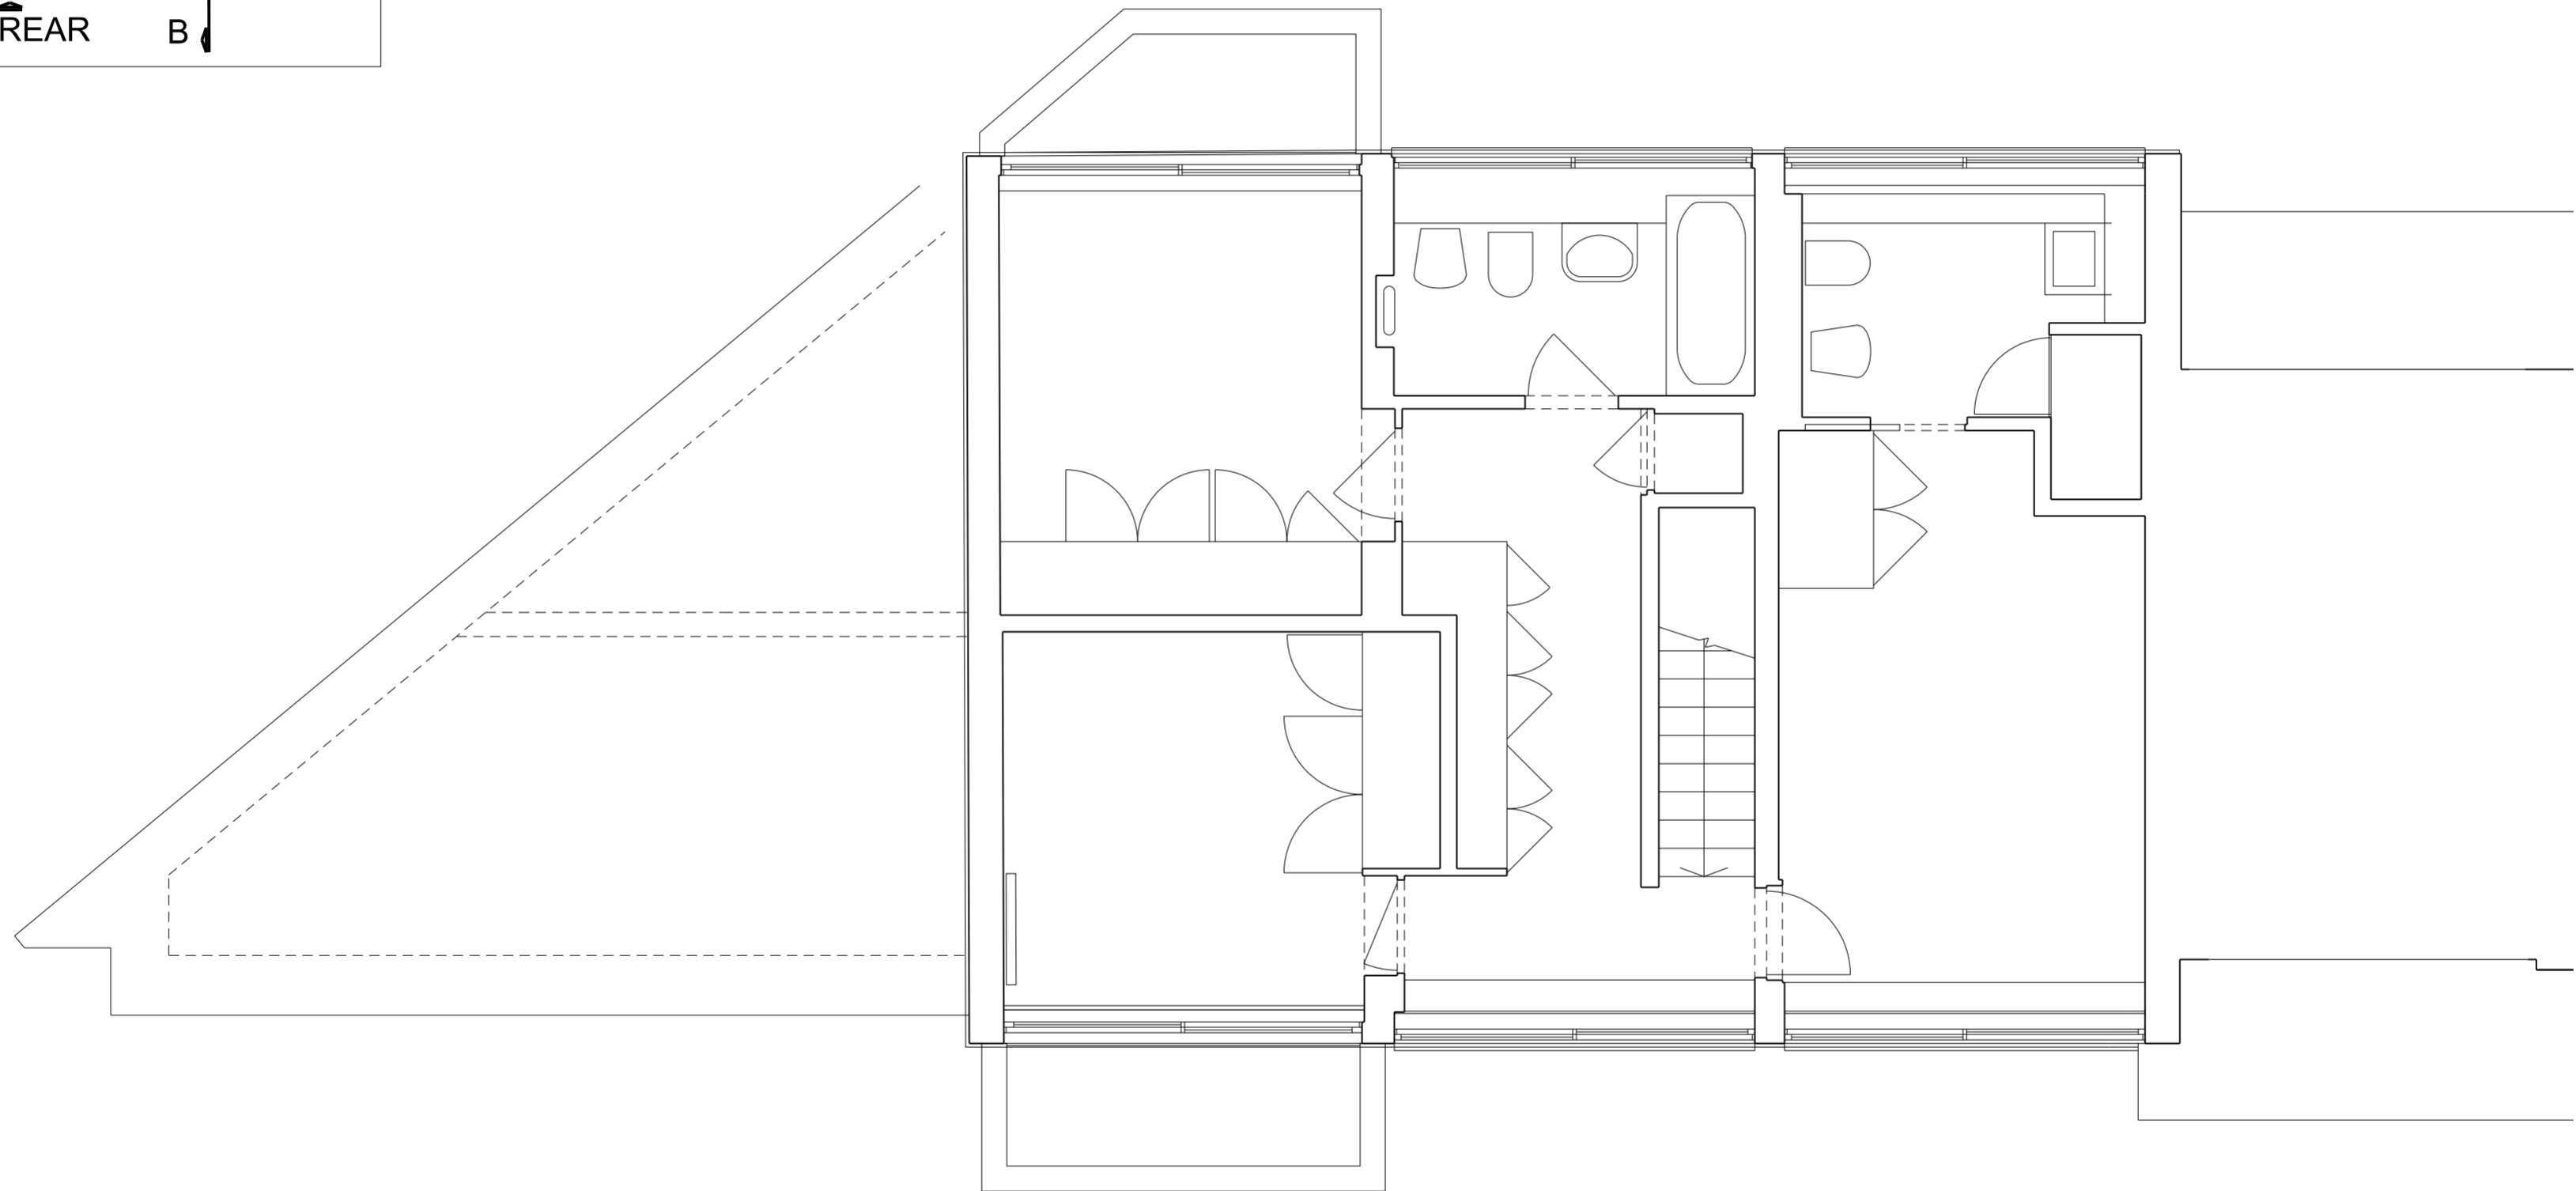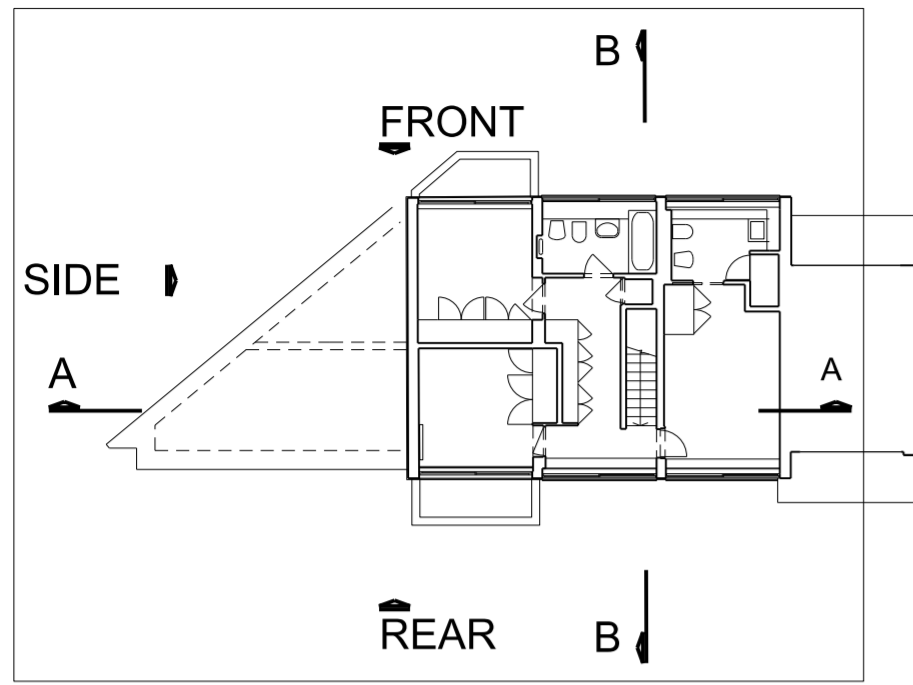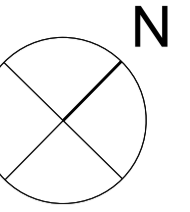




EXISTING SECOND FLOOR PLAN

ungar architects			10 - 12 Perrins Court London, NW3 1QS UK	Project	17A Belsize Lane
			Tel: +44 (0) 207 431 7547	Subject	Existing Second Floor Plan
				Scale	1:50
				Date	24/10/2016
				Original Size	A2
Unless indicated below, this drawing is for information only.					
Issue / Revision	Date	Rev.			
Preapplication Enquiry	w/c 28.11.16	-	Drawing No. 111_F_01_XP02		
Preapplication Enquiry	Planning	06.02.17			

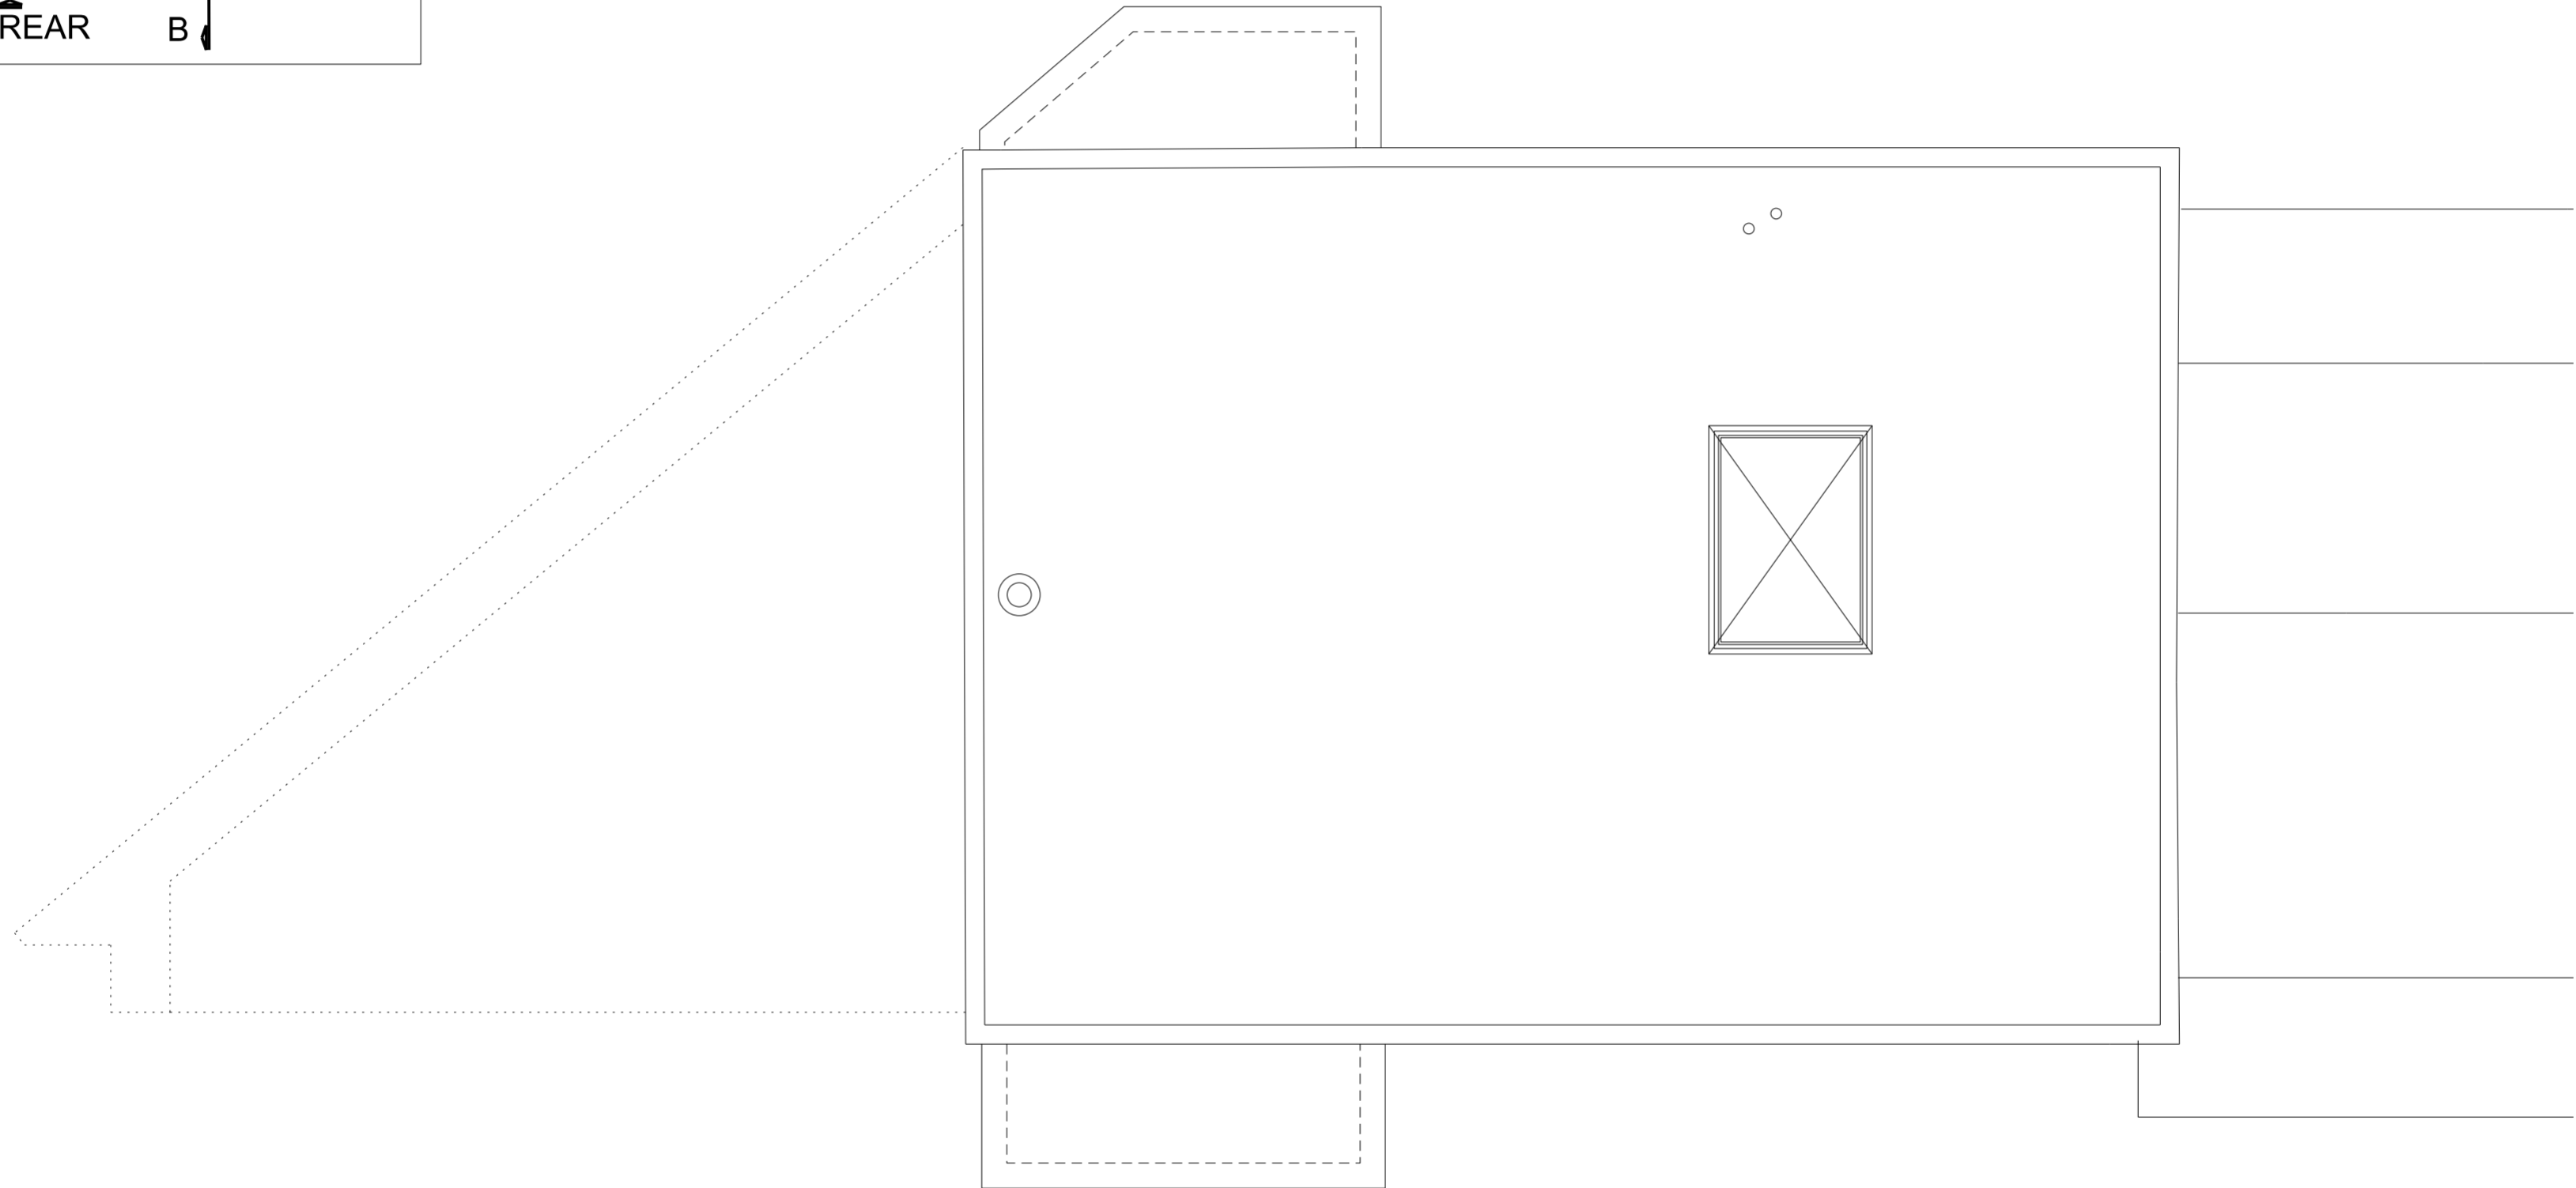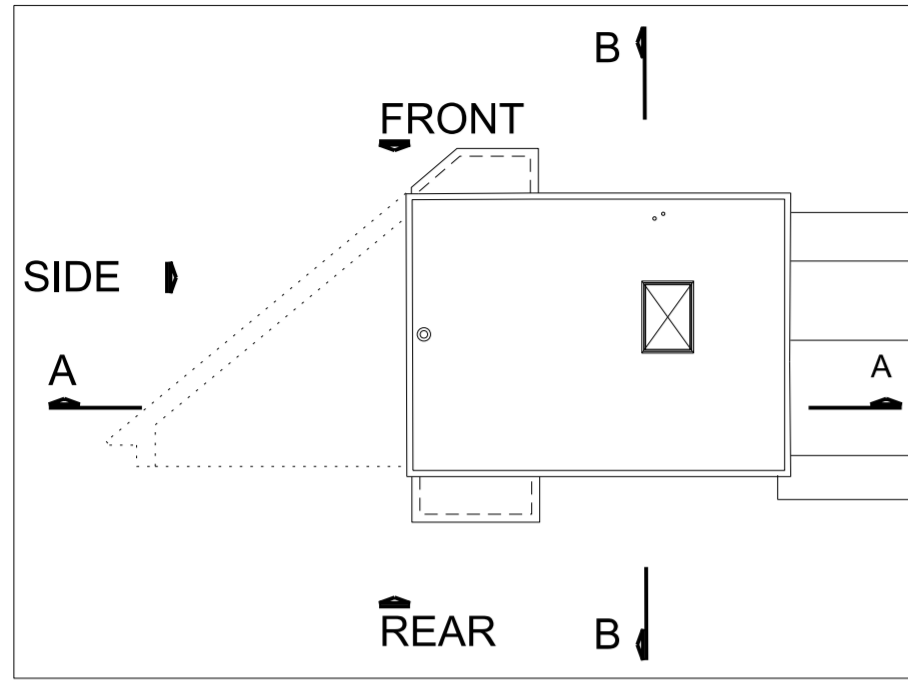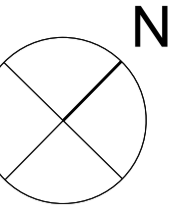




EXISTING ROOF PLAN

ungar architects 10 - 12 Perrins Court London, NW3 1QS UK Tel: +44 (0) 207 431 7547	Project 17A Belsize Lane	
	Subject Existing Roof Plan	
	Scale 1:50	Date 24/10/2016
	Original Size A2	
Unless indicated below, this drawing is for information only.		
Issue / Revision	Date	Rev.
Preapplication Enquiry	w/c 28.11.16	-
Planning	06.02.17	A
Drawing No.		111_F_01_XP03

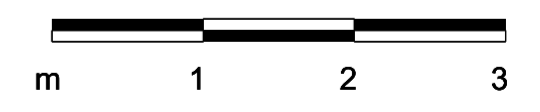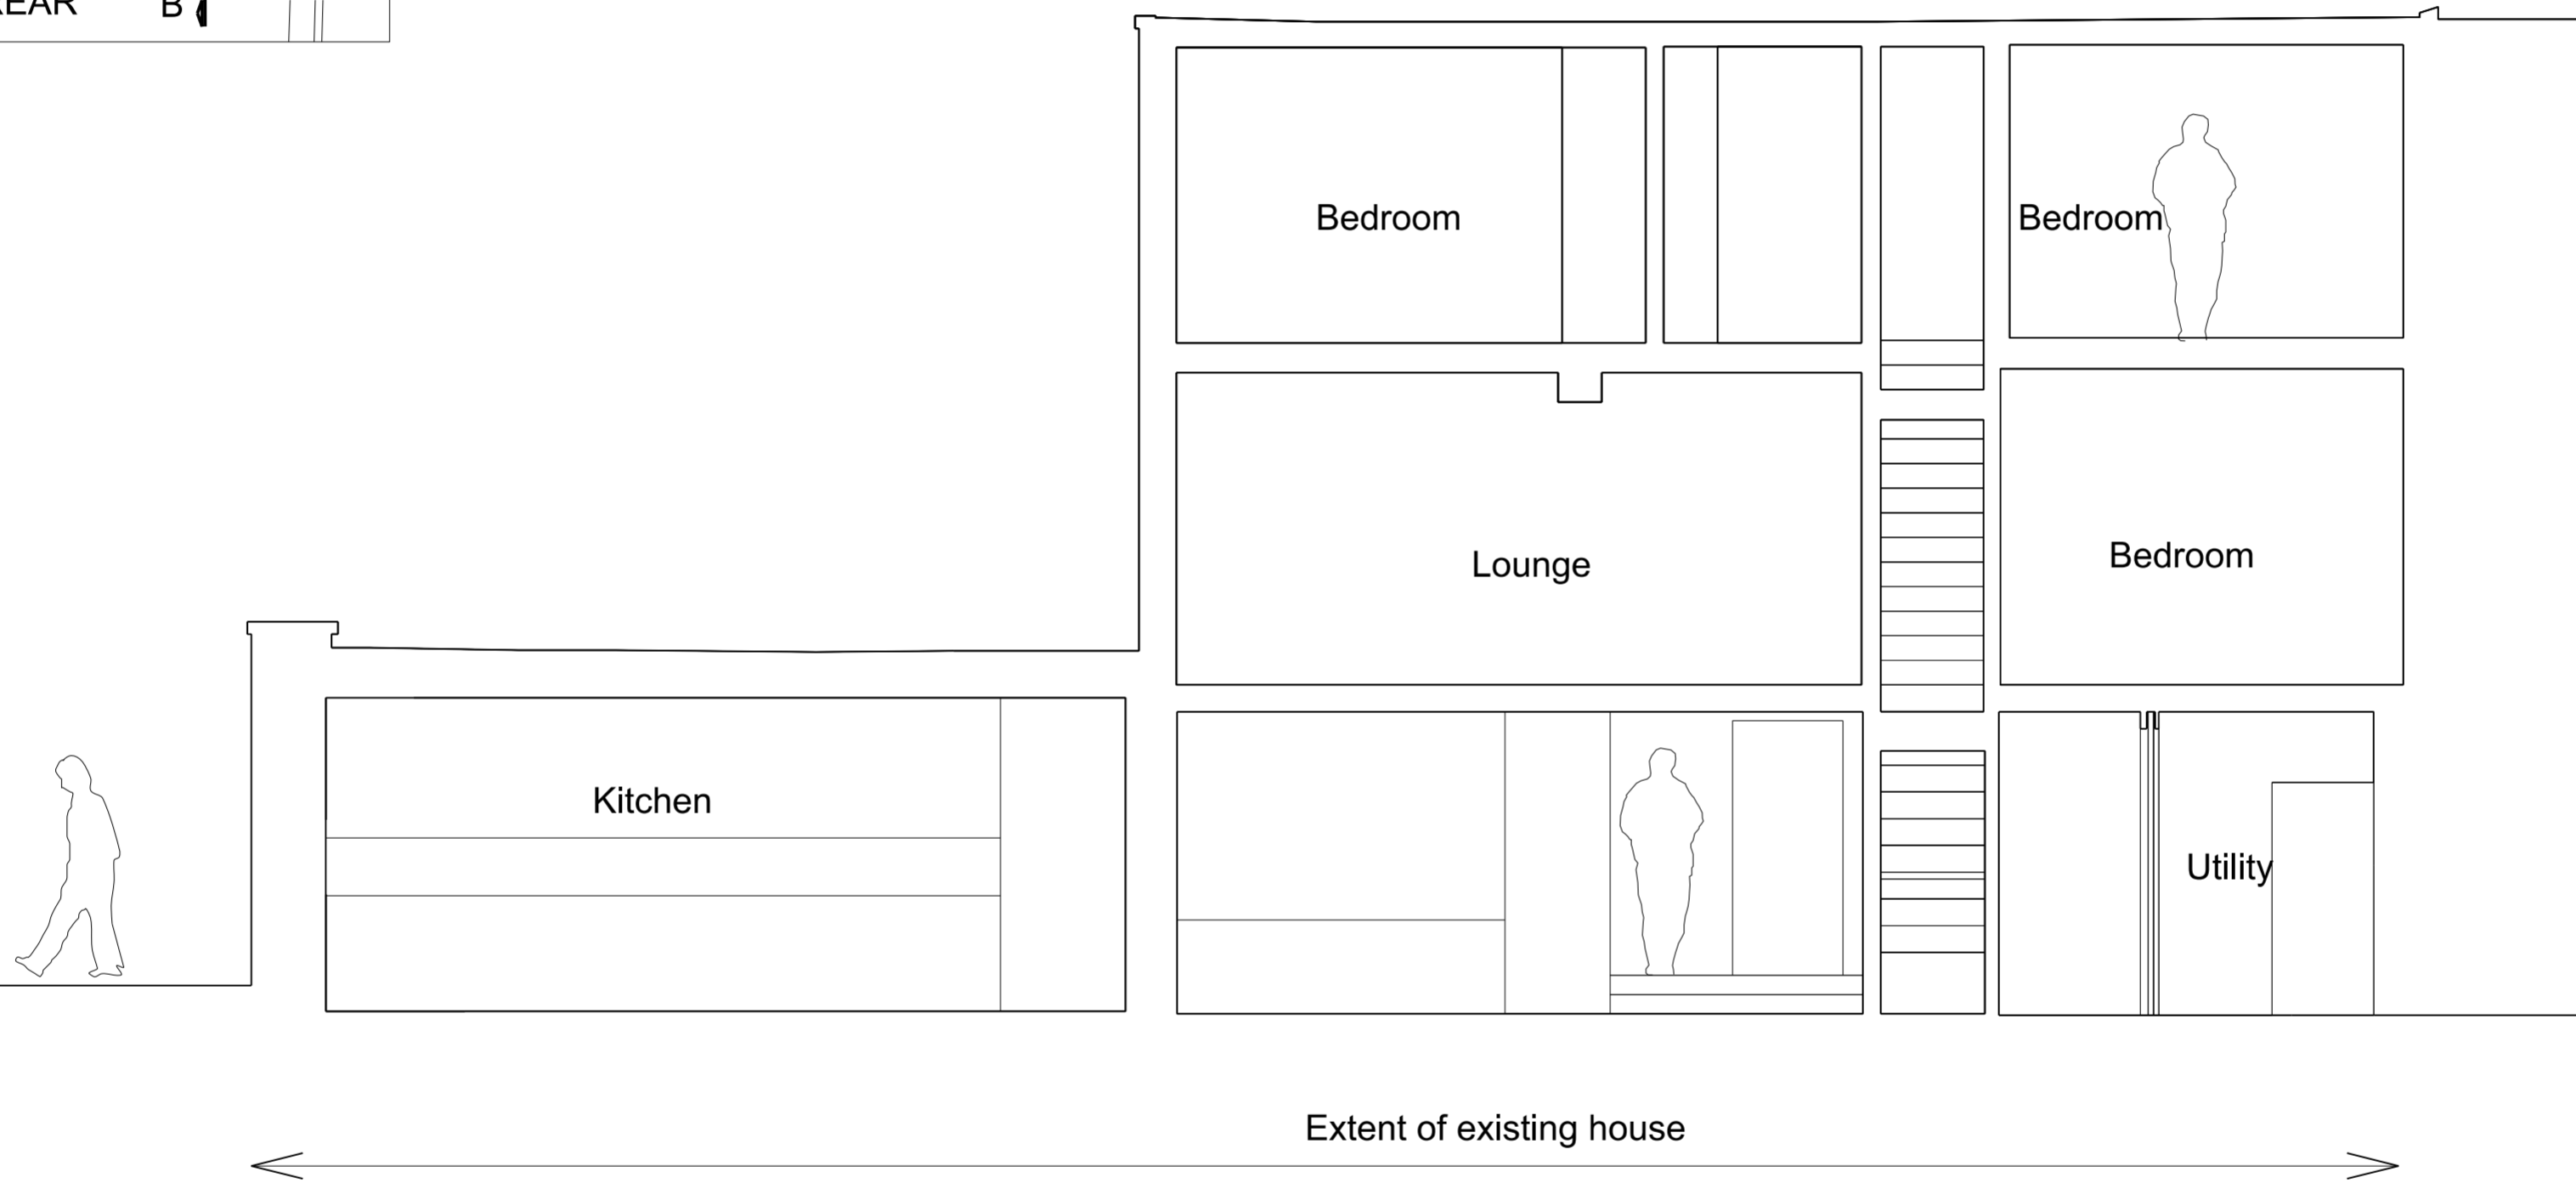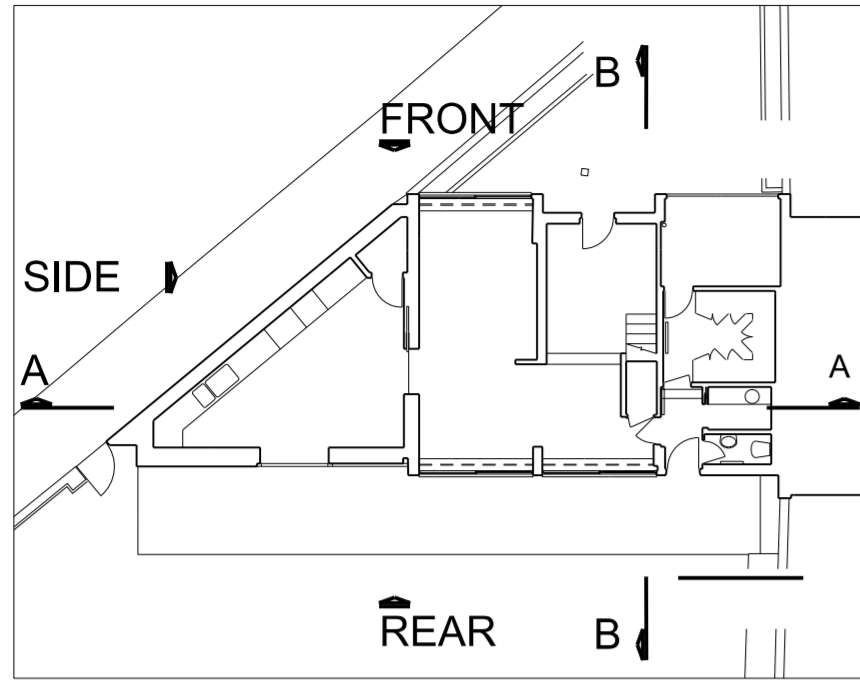



EXISTING SECTION AA

ungar architects 10 - 12 Perrins Court London, NW3 1QS UK Tel: +44 (0) 207 431 7547	Project 17A Belsize Lane	
	Subject Existing Section A	
Scale 1:50		Date 24/10/2016
Original Size A2		
Unless indicated below, this drawing is for information only.		
Issue / Revision	Date	Rev.
Preapplication Enquiry	w/c 28.11.16	-
Planning	06.02.17	A
Drawing No. 111_F_03_X_SECA		

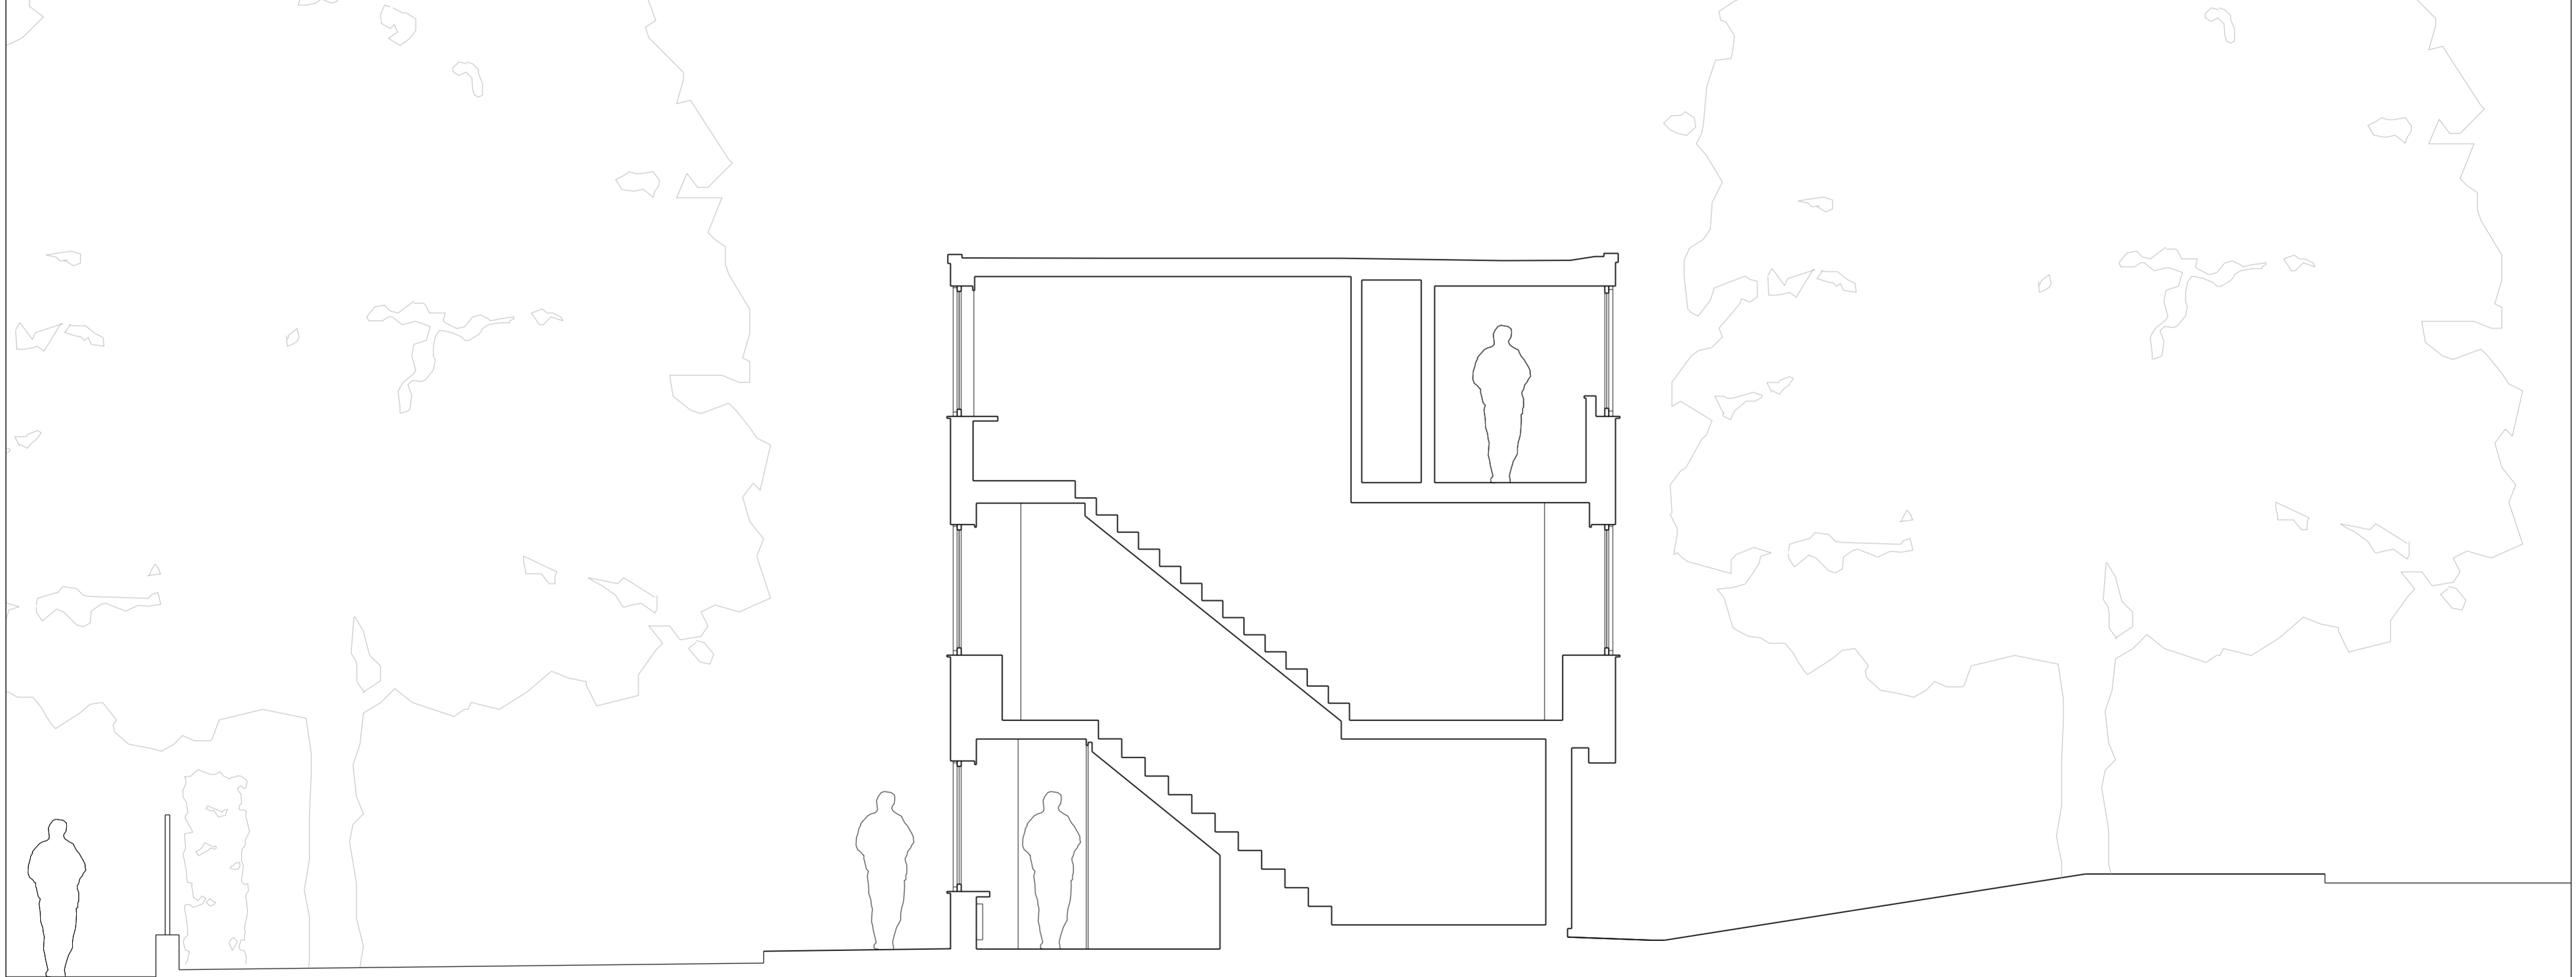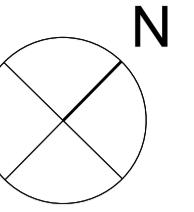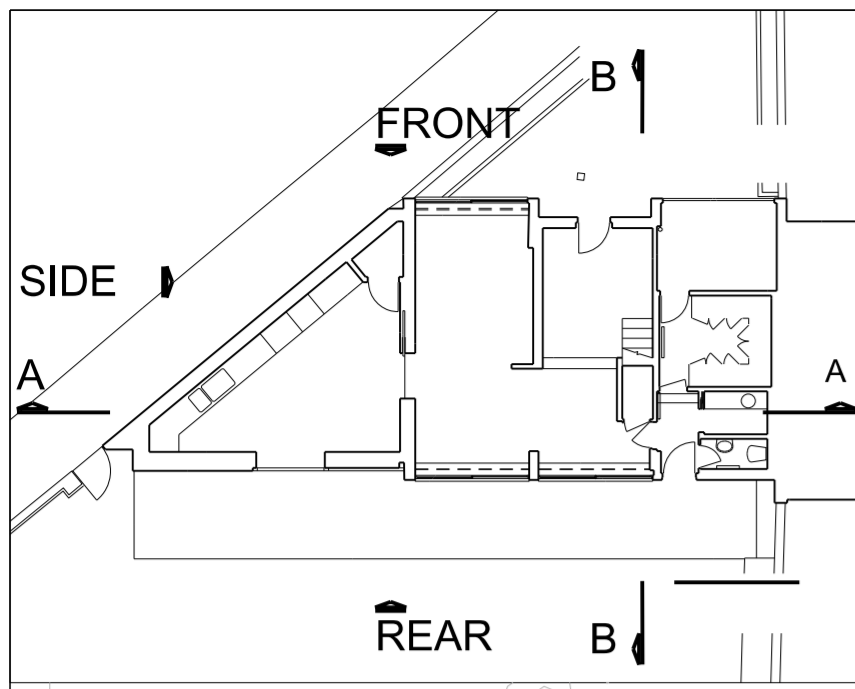


EXISTING SECTION BB

ungar architects 10 - 12 Perrins Court London, NW3 1QS UK Tel: +44 (0) 207 431 7547	Project		17A Belsize Lane	
	Subject		Existing Section B	
	Scale	1:50	Date	24/10/2016
	Original Size		A2	
Unless indicated below, this drawing is for information only.				
Issue / Revision	Date	Rev.	Drawing No. 111_F_03_X_SECB	
Preapplication Enquiry	w/c 28.11.16	-		
Planning	06.02.17	A		

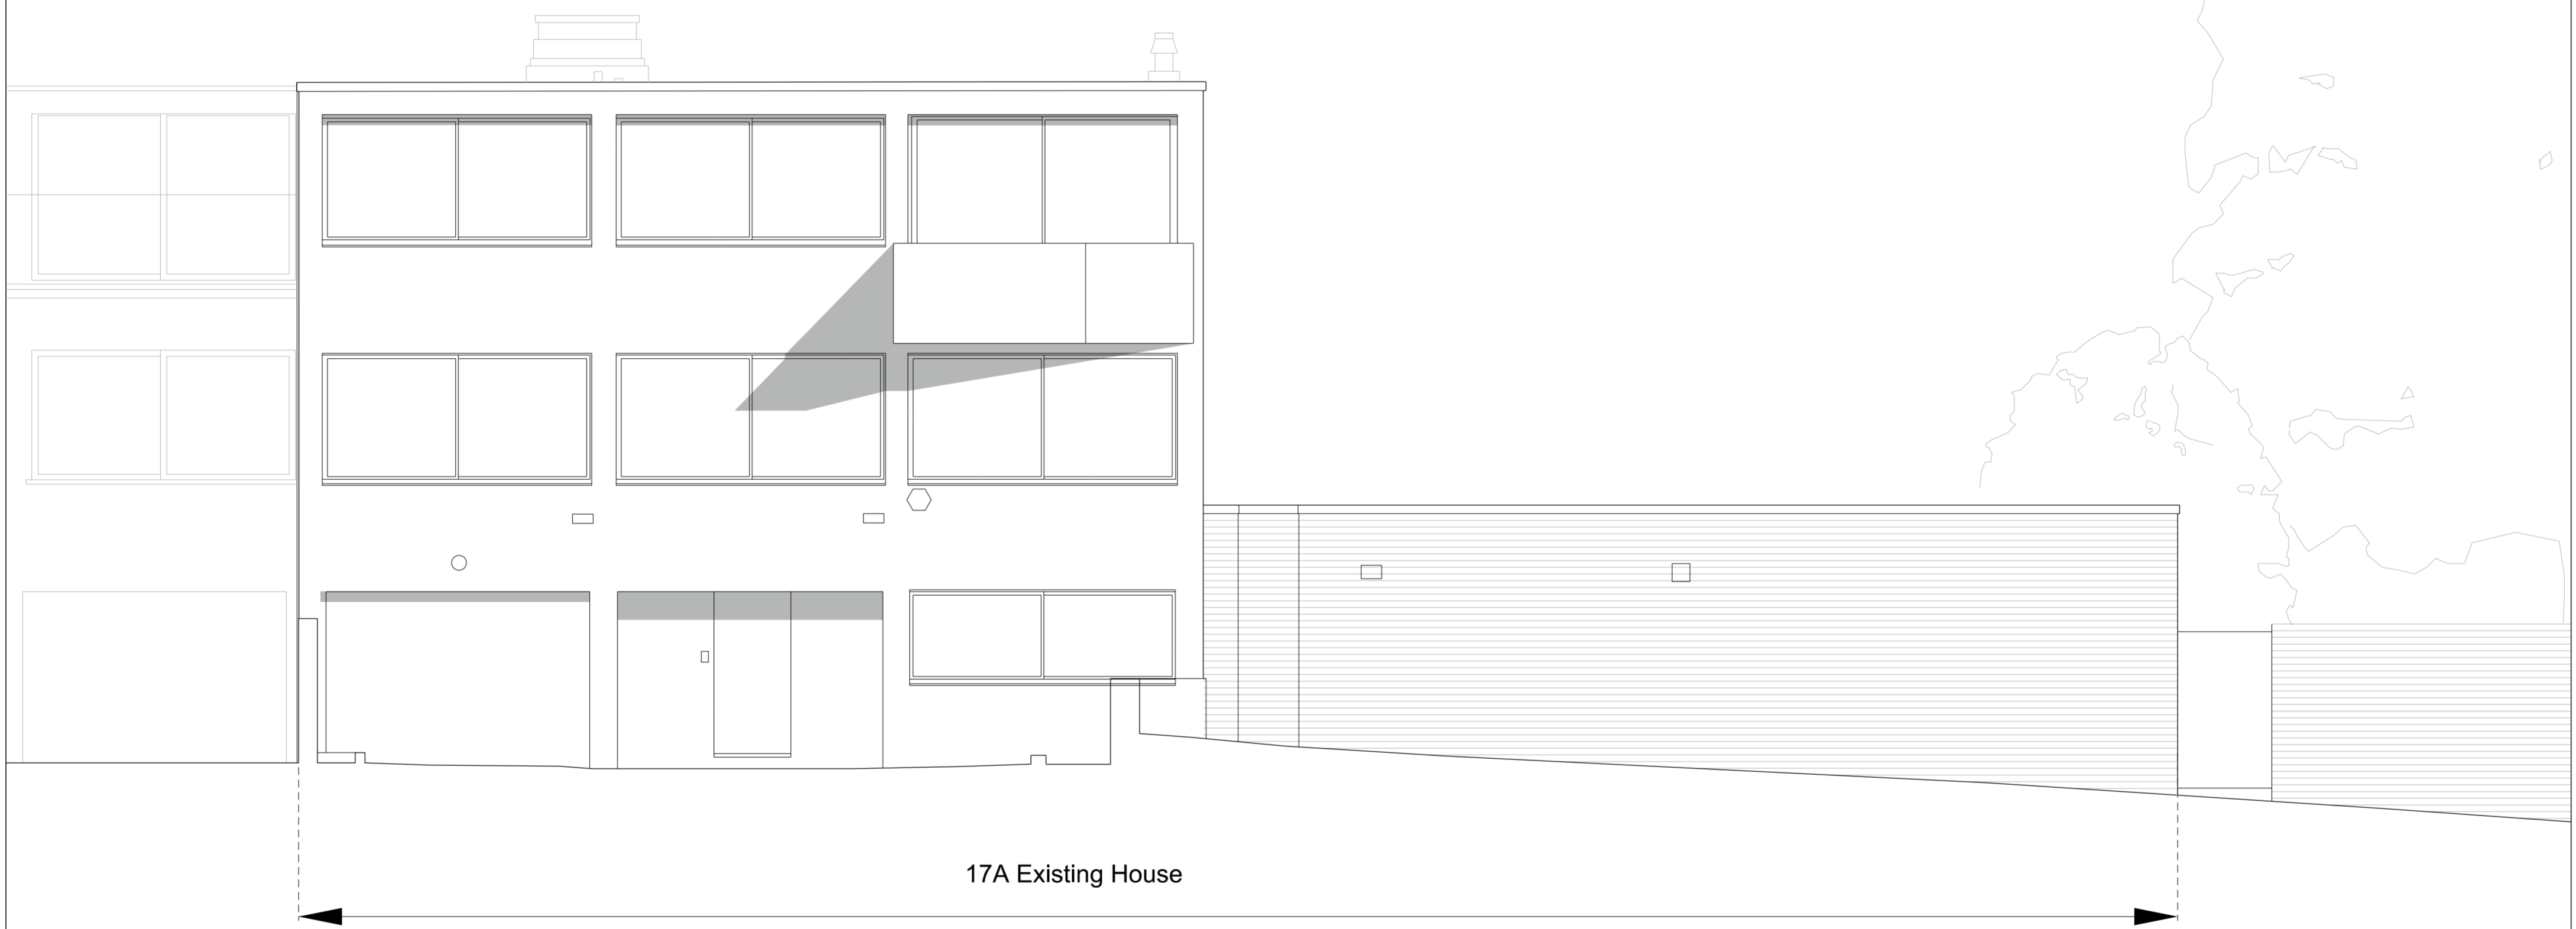
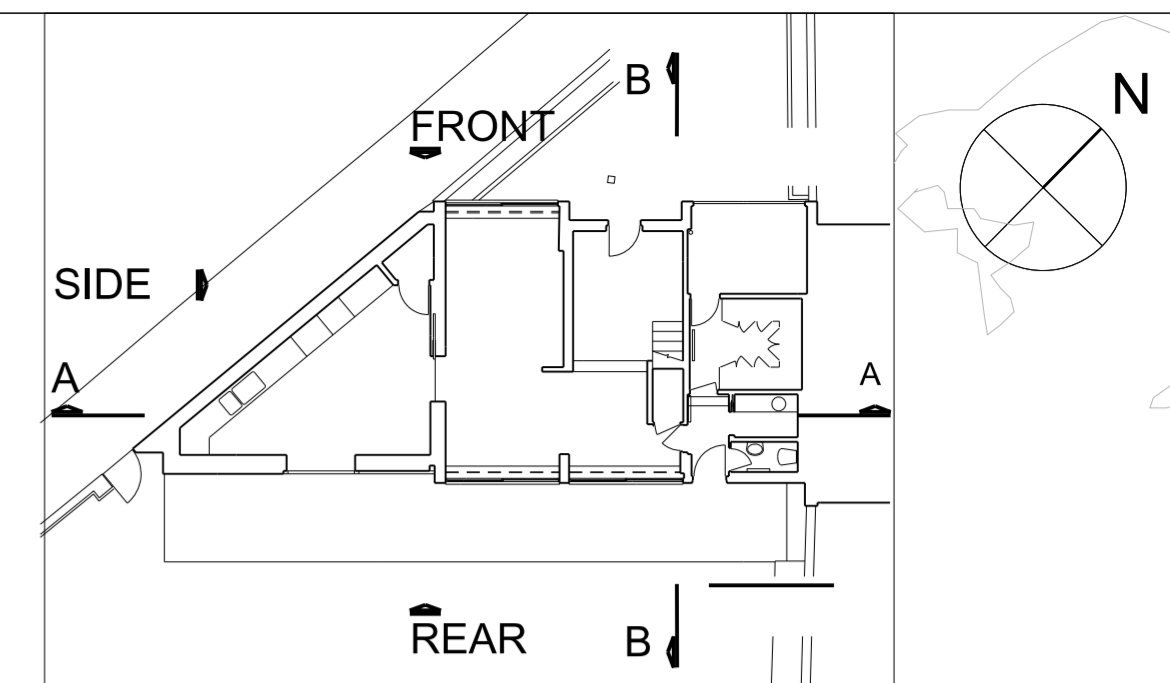


17A Existing House

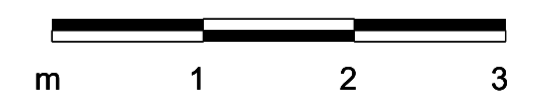

EXISTING FRONT ELEVATION

ungar architects 10 - 12 Perrins Court London, NW3 1QS UK Tel: +44 (0) 207 431 7547	Project	17A Belsize Lane
	Subject	Existing Front Elevation
	Scale	1:50
	Date	11.11.2016
	Original Size	A2
Unless indicated below, this drawing is for information only.		
Issue / Revision	Date	Rev.
Preapplication Enquiry	w/c 28.11.16	-
Planning	06.02.17	A
Drawing No		111_F_02_XEL_Front

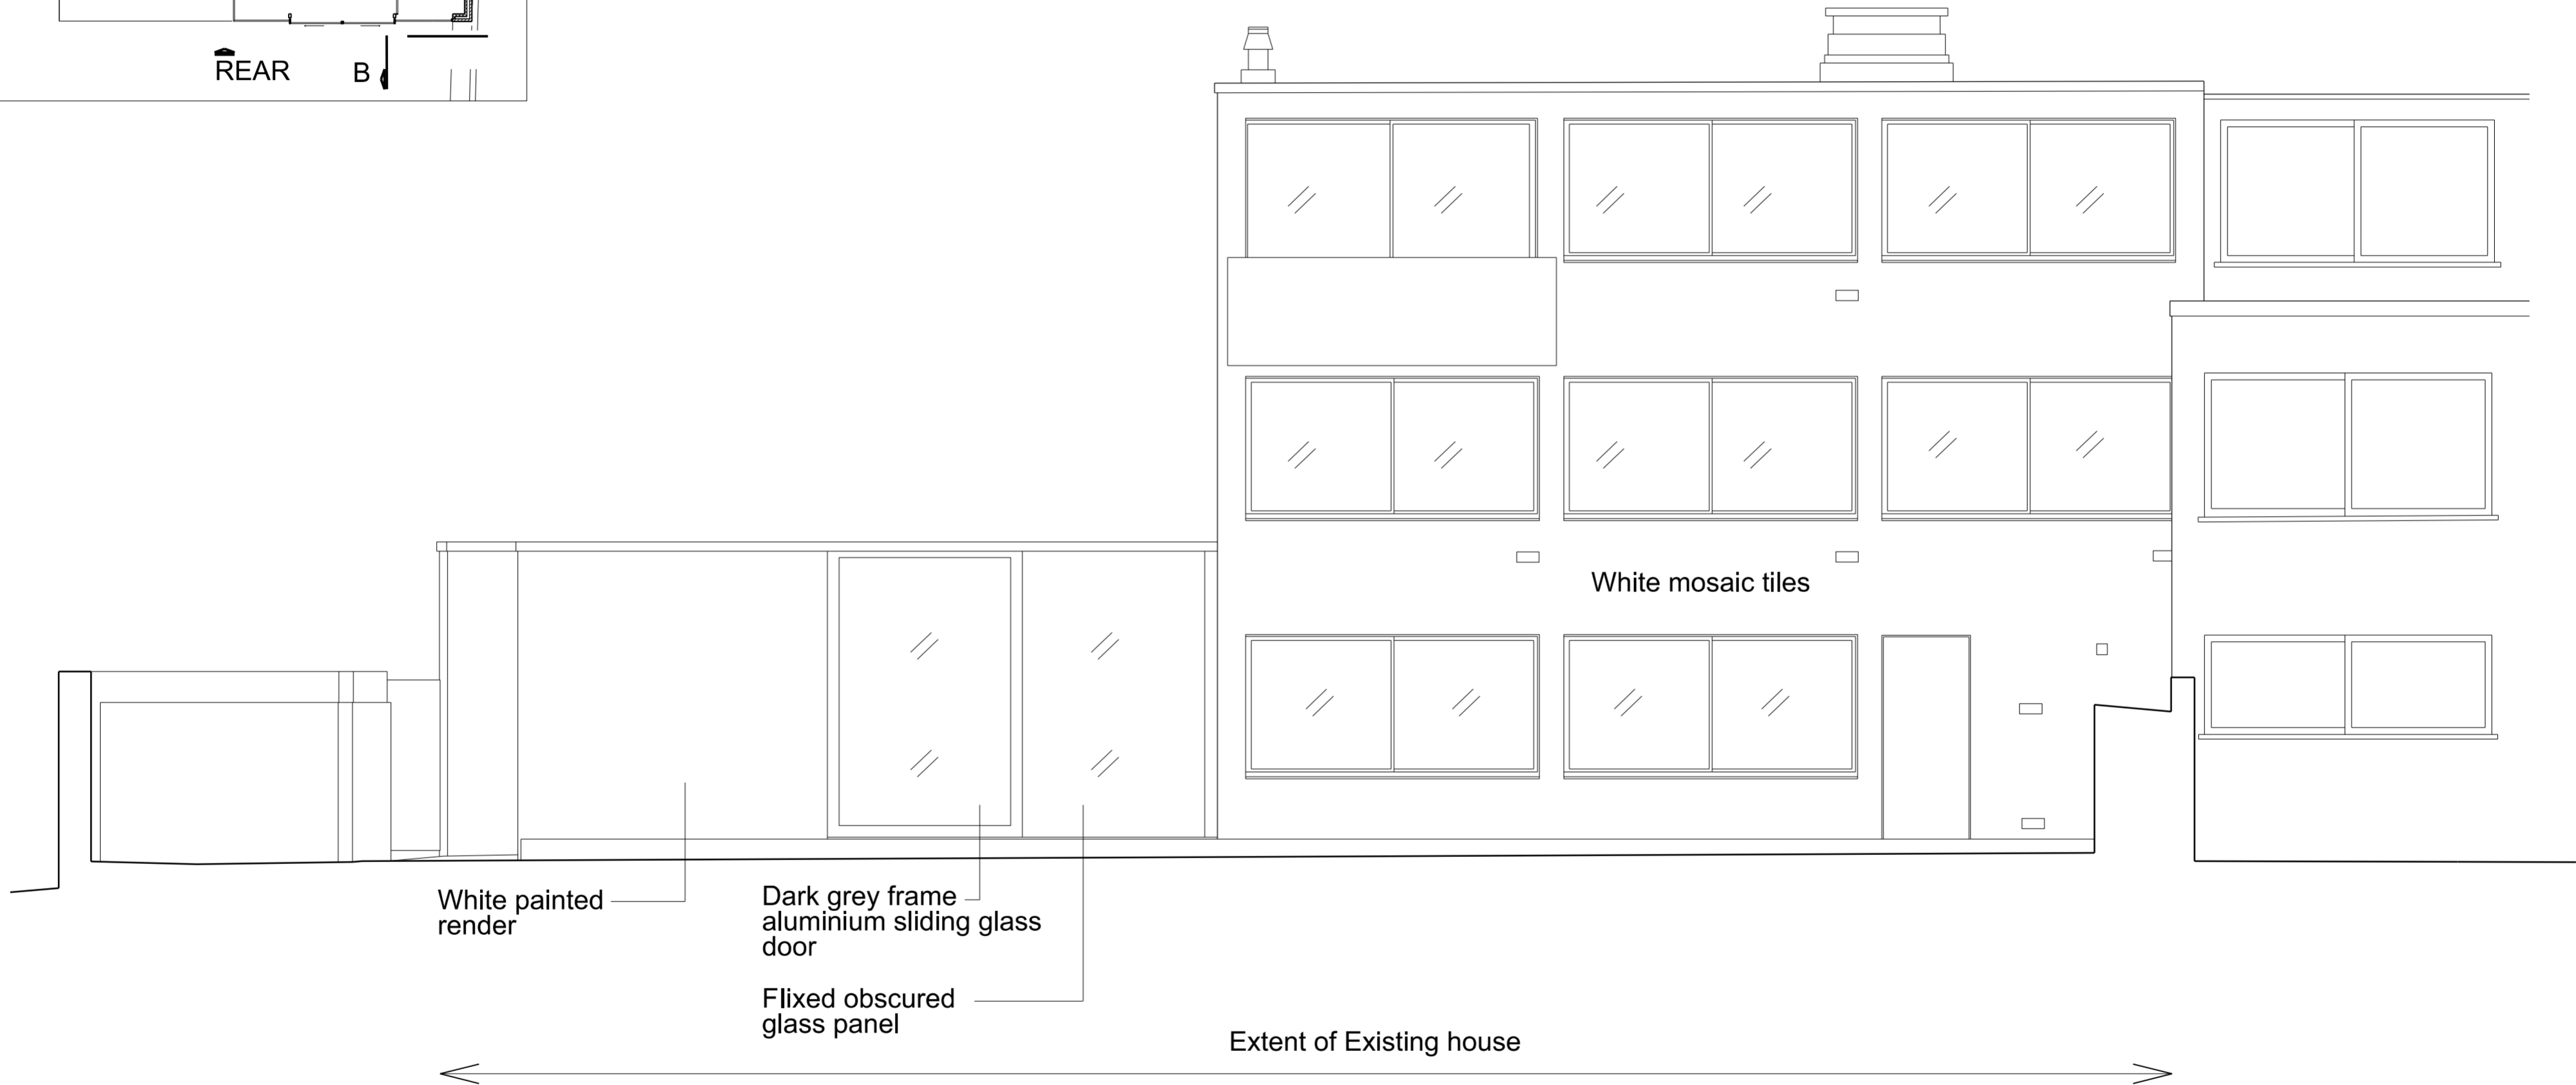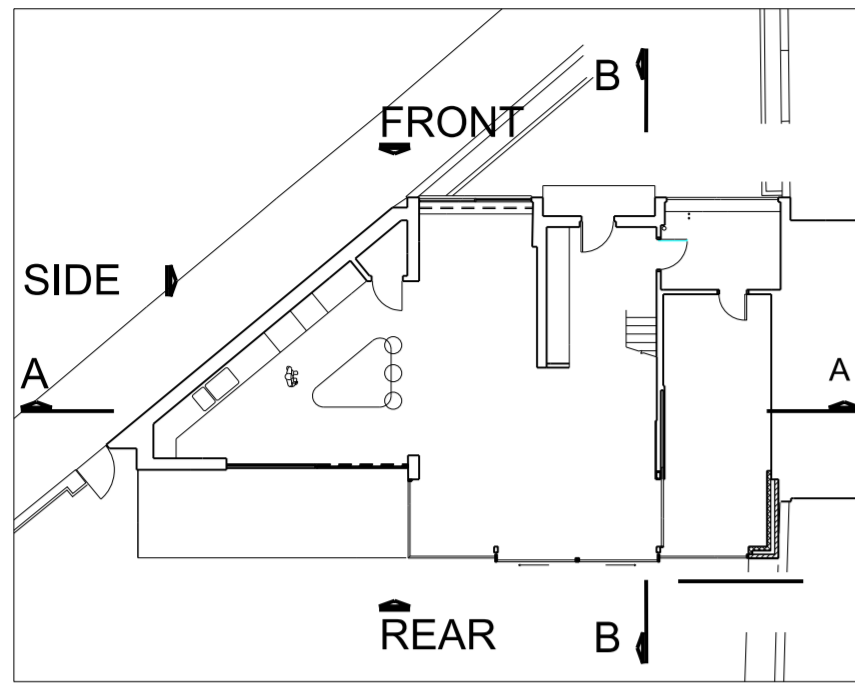


White painted render

Dark grey frame aluminium sliding glass door

Fixed obscured glass panel




White mosaic tiles

Extent of Existing house

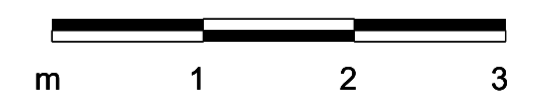

EXISTING REAR ELEVATION

ungar architects 10 - 12 Perrins Court London, NW3 1QS UK Tel: +44 (0) 207 431 7547	Project	17A Belsize Lane
	Subject	Existing Rear Elevation
	Scale	1:50
	Date	24/10/16
	Original Size	A2
Unless indicated below, this drawing is for information only.		
Issue / Revision	Date	Rev.
Preapplication Enquiry	w/c 28.11.16	A
Planning	6.02.17	B
Drawing No.		111_F_02_XEL_Rear

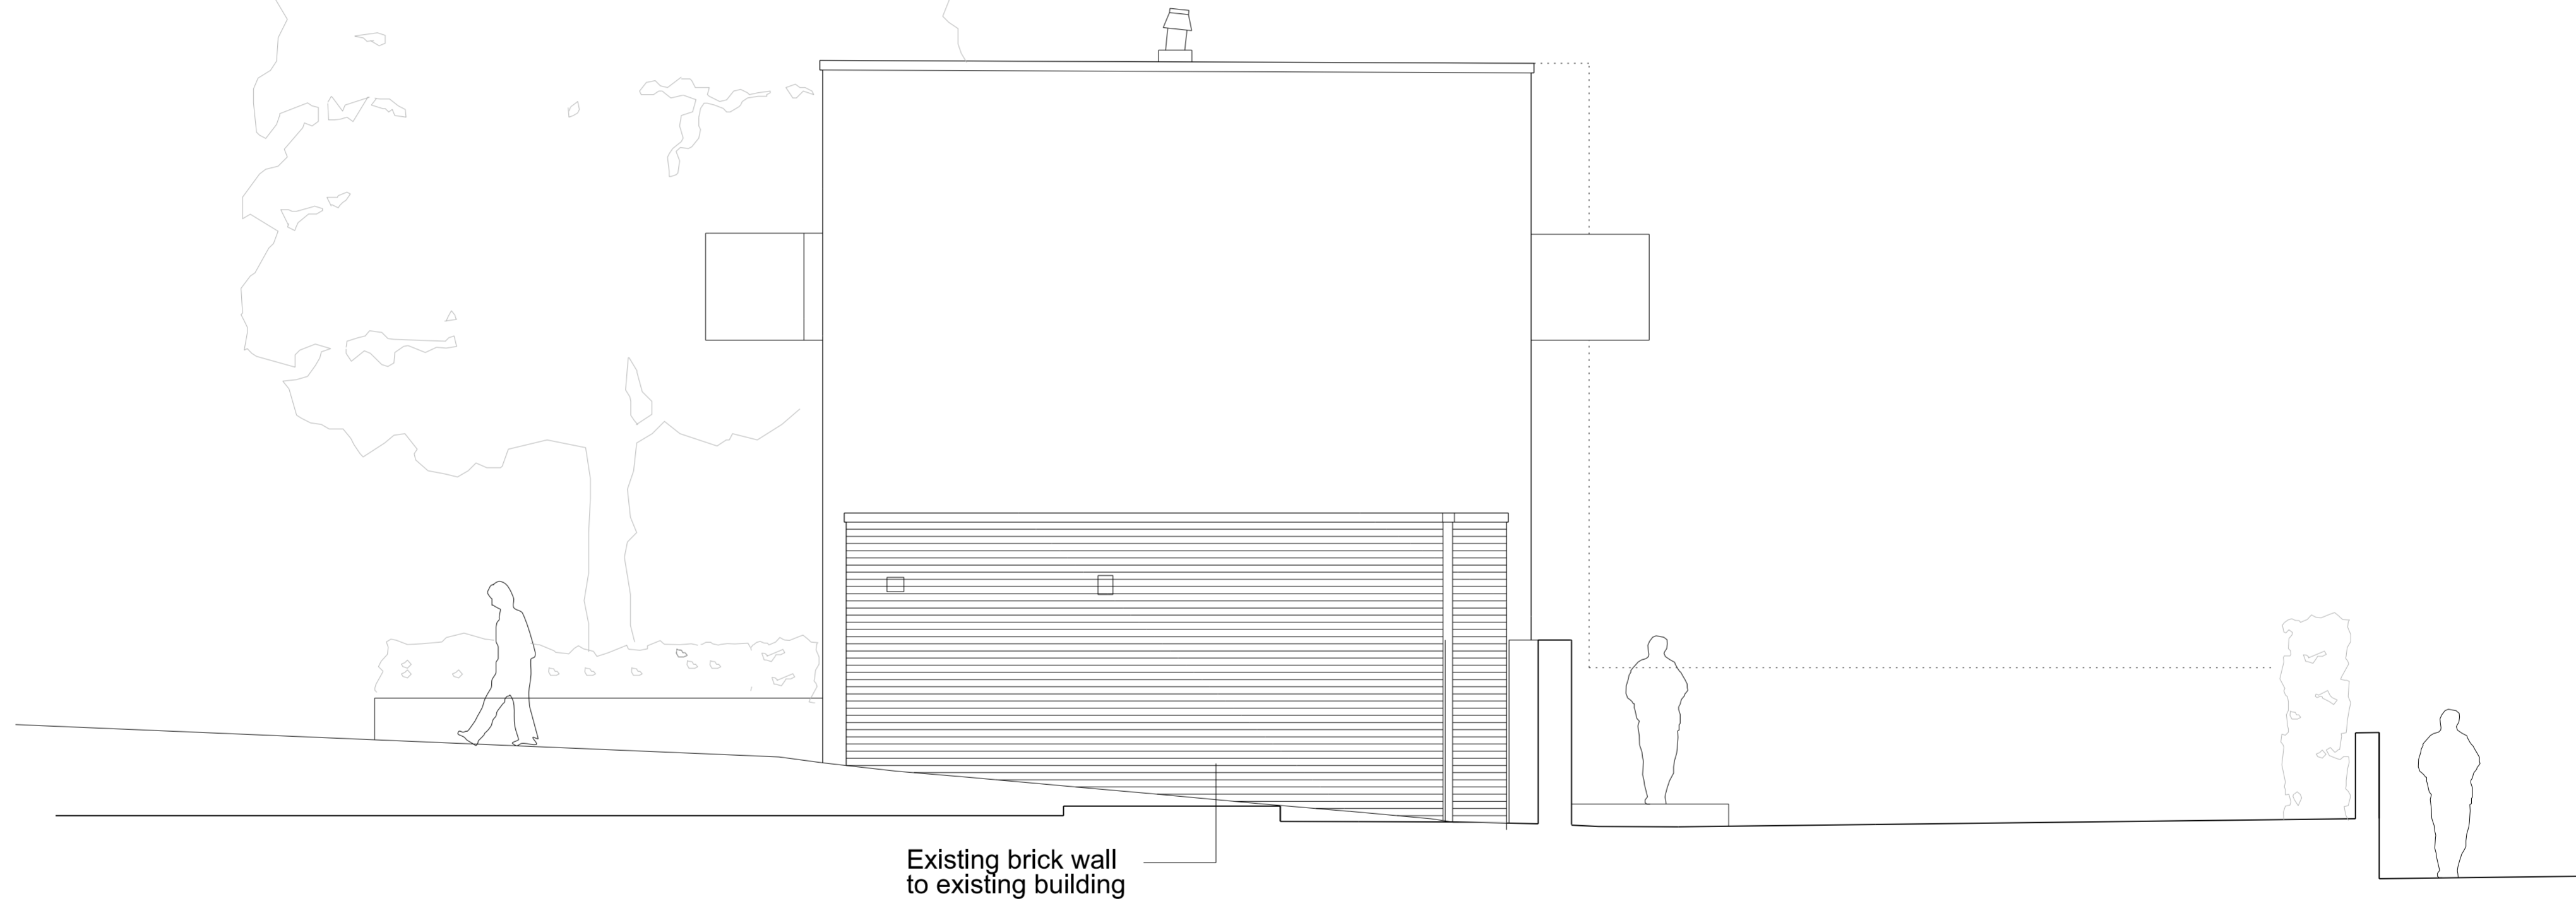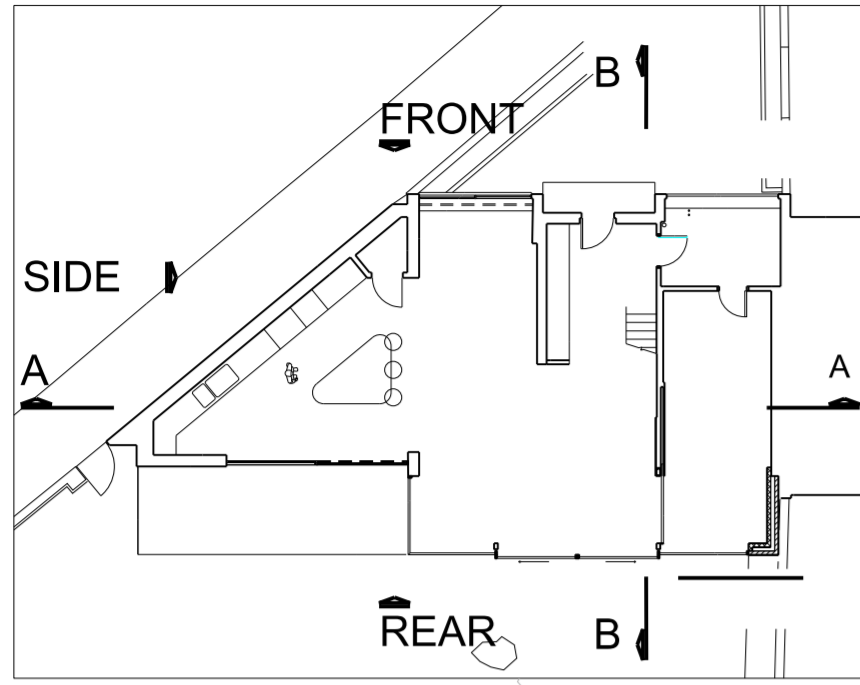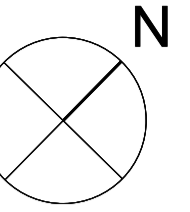

EXISTING SIDE ELEVATION

ungar architects 10 - 12 Perrins Court London, NW3 1QS UK Tel: +44 (0) 207 431 7547			Project	17A Belsize Lane
			Subject	Existing Side Elevation
			Scale	1:50
			Date	24/10/2016
			Original Size	A2
Unless indicated below, this drawing is for information only.				
Issue / Revision	Date	Rev.	Drawing No. 111_F_02_XELE_Side	
Preapplication Enquiry	28.11.16	A		
Planning	06.02.17	B		