



FRONT ELEVATION: BINSTORE SCALE 1:20

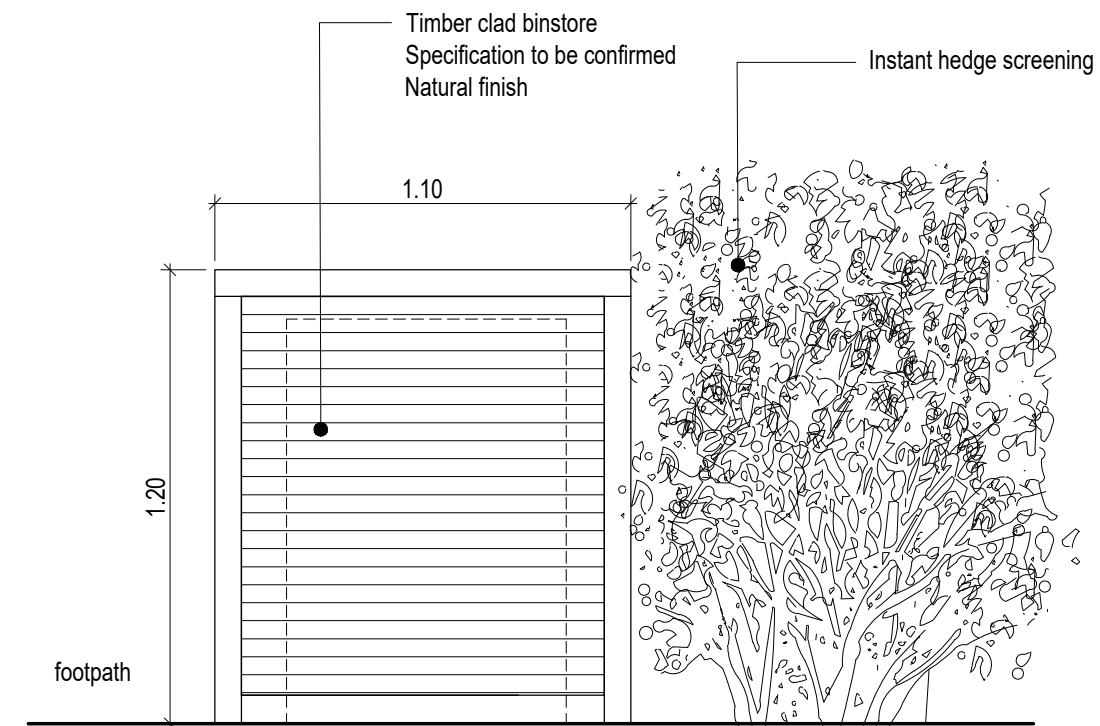

SIDE ELEVATION: BINSTORE SCALE 1:20

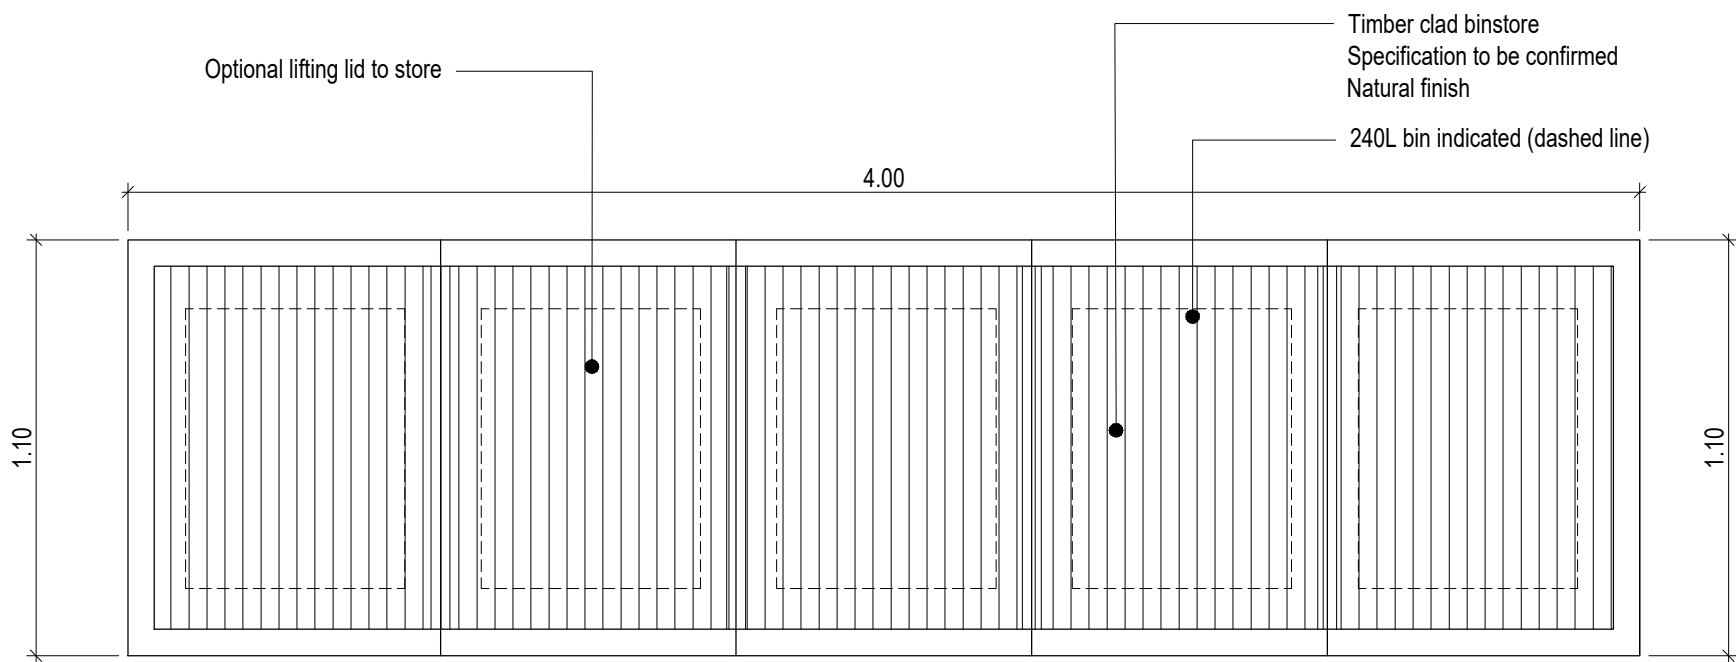

PLAN BINSTORE SCALE 1:20

REV BY	DATE	CHK DESCRIPTION
P1 NU	29.09.16	U-LA FIRST ISSUE

STATUS

PRELIMINARY

CONTRACTOR

N/A

PROJECT

LANGLAND MANSIONS

CLIENT

GIA

DRAWING TITLE

**DETAIL SECTION/PLAN:
 BINSTORE TO FRONT GARDEN**

DATE CREATED	DATE AMENDED	SCALE
29.09.16	29.09.16	1:20 @ A3
DRAWN BY	AMENDED BY	CHECKED
NUDAL	NUDAL	U-LA

DRAWING NO & REVISION
 2015-011-L53-P1

Udal Landscape Architecture
 39 Adagio Point,
 London. SE8 3FJ.
 nudal@me.com
 www.u-la.com