
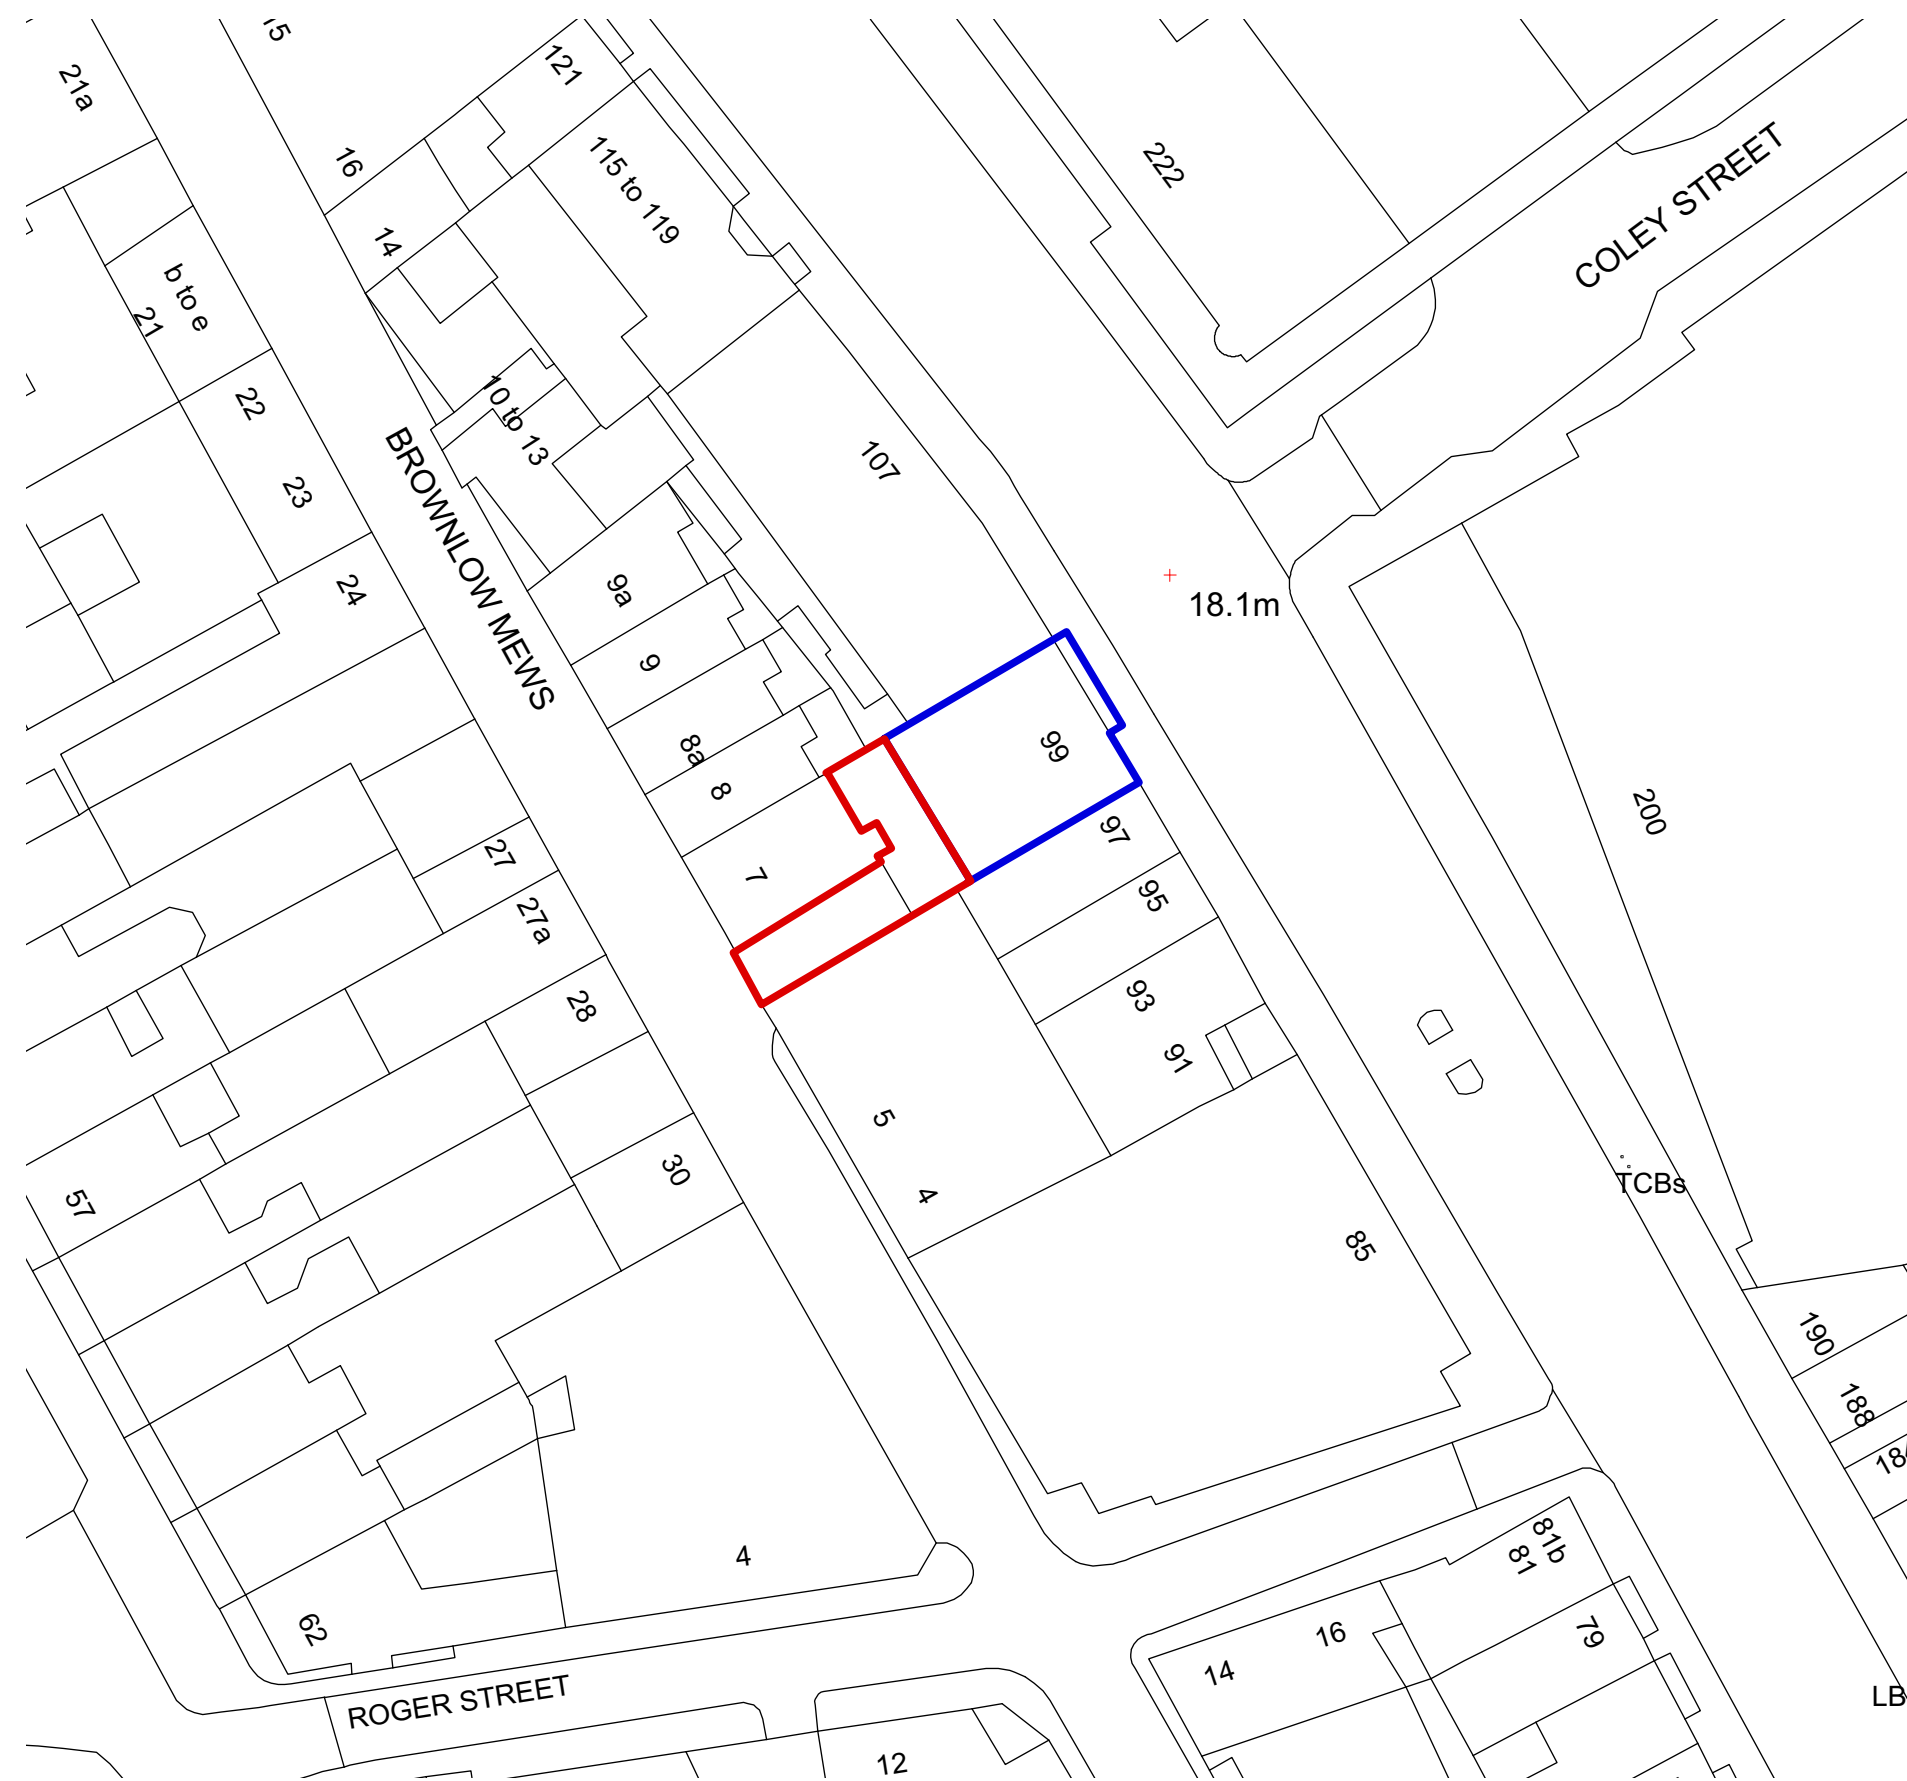



Information contained within this drawing is the sole copyright of NMA Studio Ltd. and is not to be reproduced without express permission. No implied license exists. This drawing not to be used for land transfer or valuation purposes. Do not scale from this drawing. All dimensions & levels are to be checked on site by the contractor. Issued for purposes indicated only. Drawing errors and omissions to be reported to the architect.

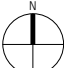

S01 Existing Site Plan
Scale 1:500@A3

Notes		
Revisions		
		
		
Farrington House First Floor 105-107 Farrington Road London EC1R 3BU T +447752949233 niki@nmastudio.co.uk		
Client	Pebworth Property Management	
Project	Fanz House, 99/101 Gray's Inn Road, WC1X	
Drawing Title	Existing Site Plan	
Status	Drawn	Checked
Planning	NM	Checked By
Scale	Date	
1:1250@A3	Feb 2017	
Drwg. No. & Revision		
128-S01 - P1		