

A



B



C



D



E

PLANNING



SHAUN KNIGHT
ARCHITECTURE

40 FALCON ROAD, HAMPTON
TW12 2RA
07824 815 258M
0208 979 4949T

E: shaun@shaunknightarchitecture.com
W: shaunknightarchitecture.com

PROJECT: LAND ADJACENT
No. 1 ST JOHN'S
WOOD PARK

TITLE : EXISTING SITE PLAN
AND PHOTOGRAPHS

Date: FEBRUARY 2017

Scale: 1:100 Drawn: SDK


DRAWING NUMBER: 301




REAR ELEVATION




SIDE ELEVATION

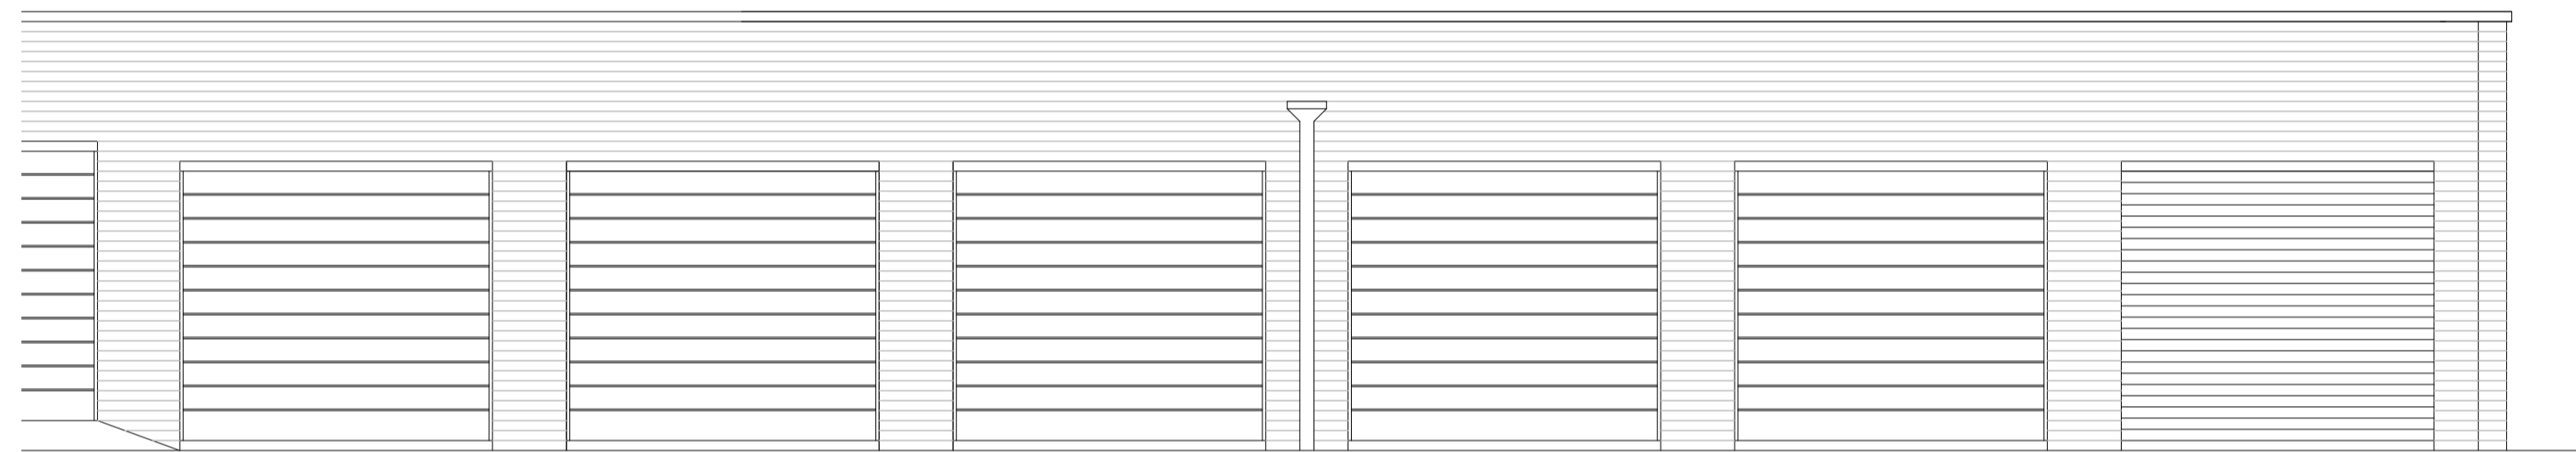


FRONT ELEVATION

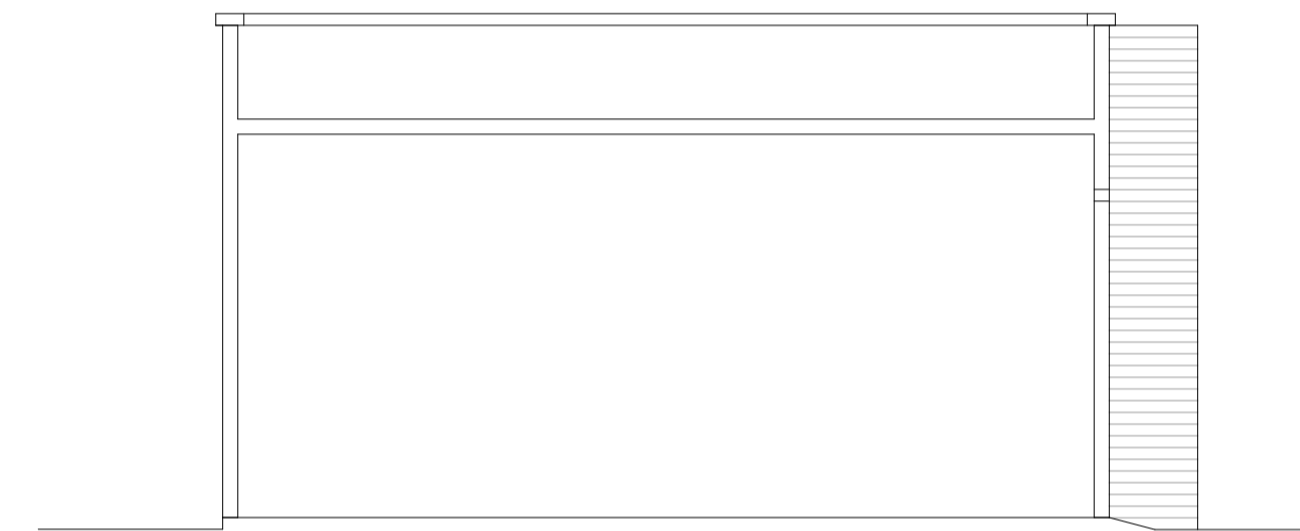

SECTION

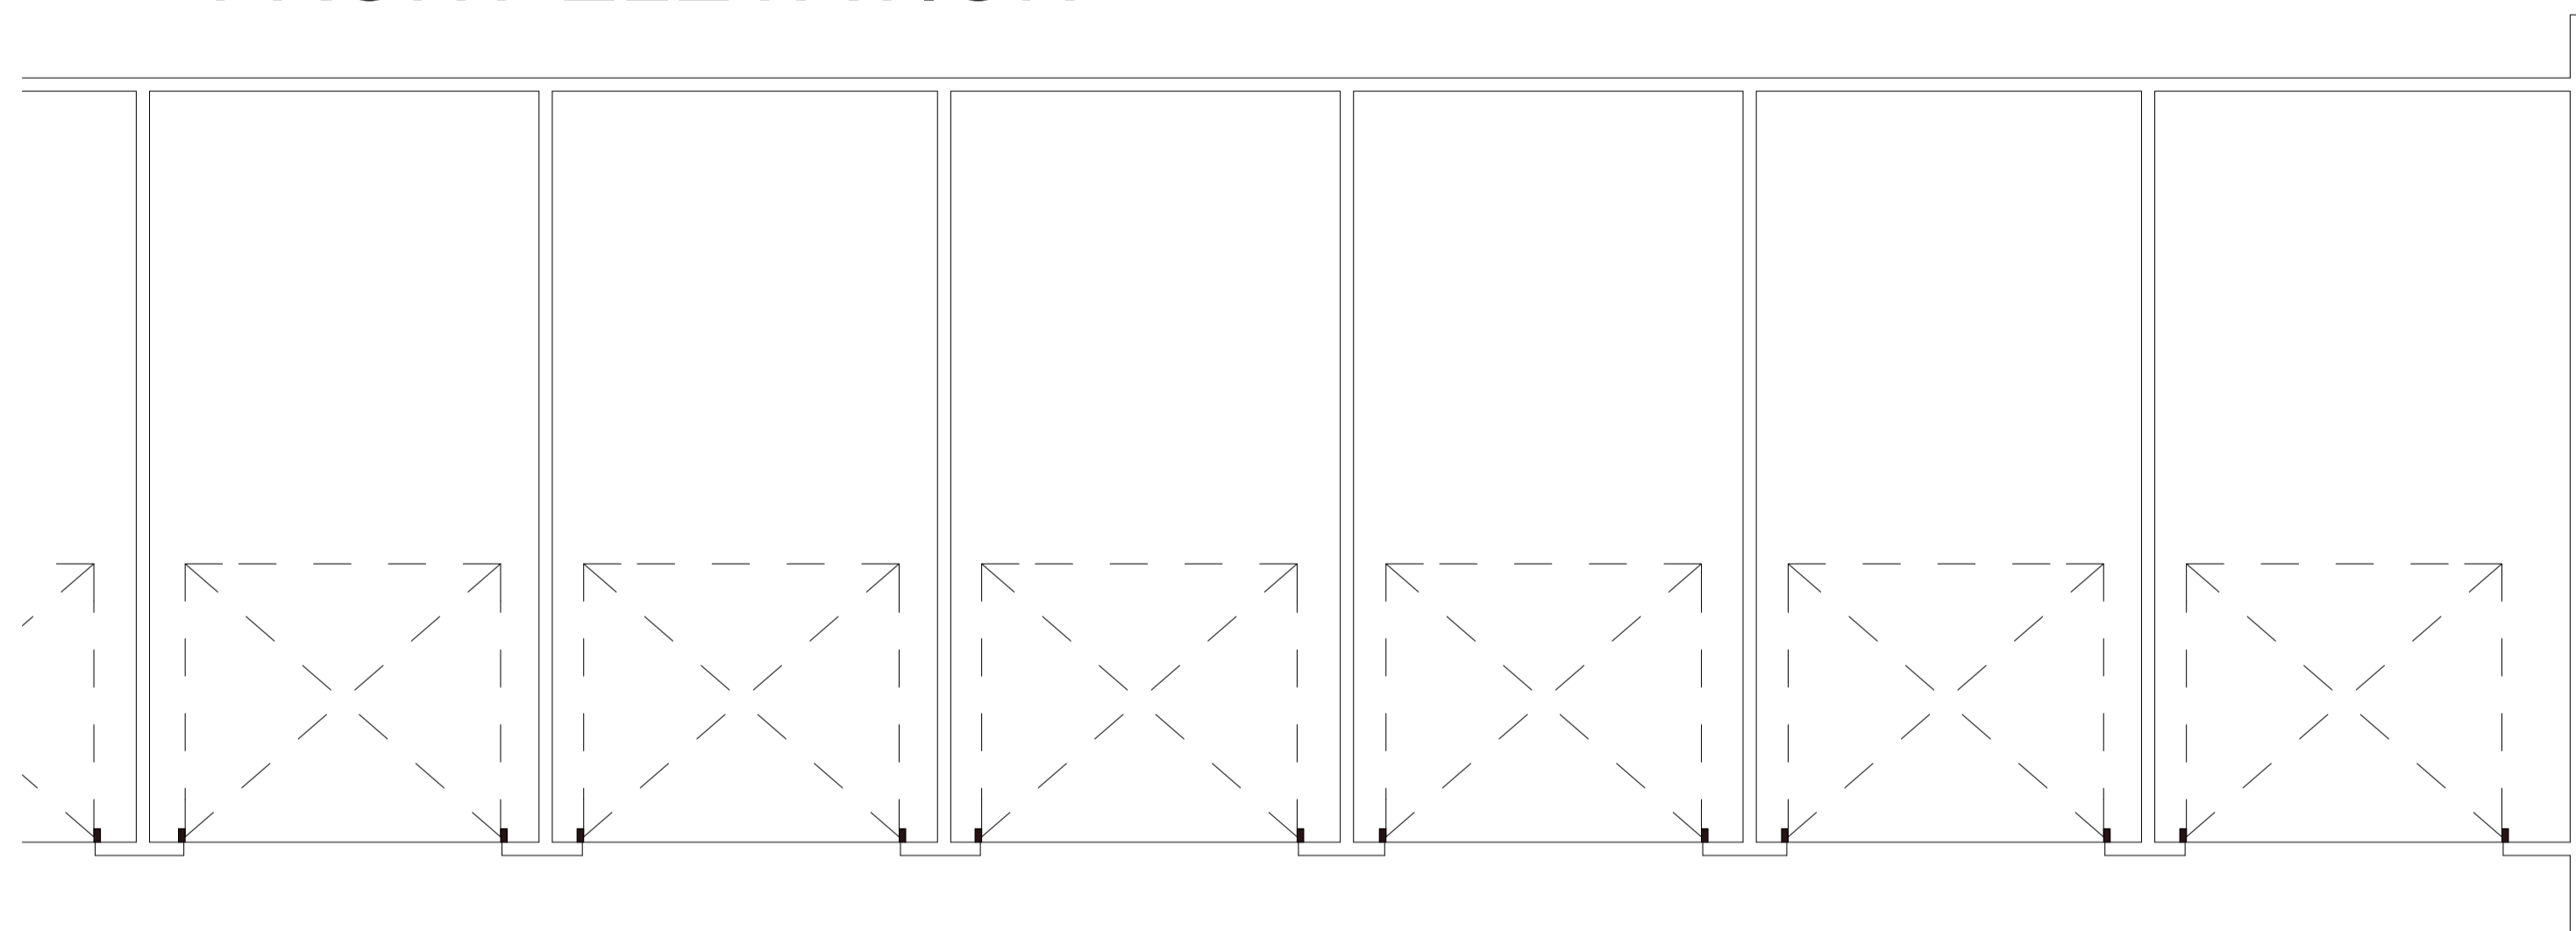

PLAN

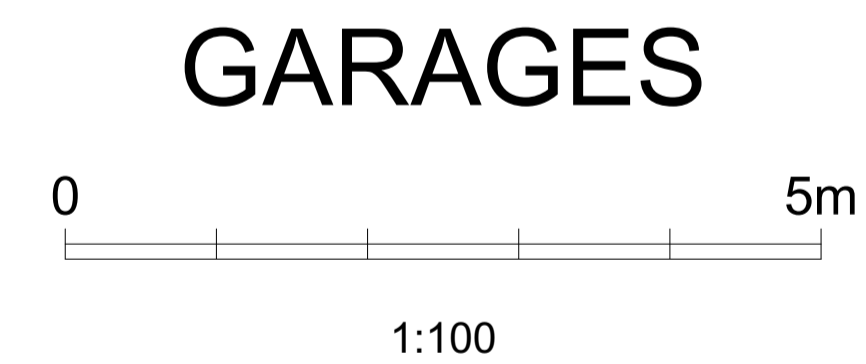

PLANNING



SHAUN KNIGHT
ARCHITECTURE

40 FALCON ROAD, HAMPTON
TW12 2RA
07824 815 258M
0208 979 4949T

E: shaun@shaunknightarchitecture.com
W: shaunknightarchitecture.com

PROJECT: LAND ADJACENT
No. 1 ST JOHN'S
WOOD PARK

TITLE : EXISTING
GARAGES

Date: FEBRUARY 2017

Scale: 1:50 Drawn: SDK

DRAWING NUMBER: 302