




1 NORTH ELEVATION
SCALE: 1:200@A3

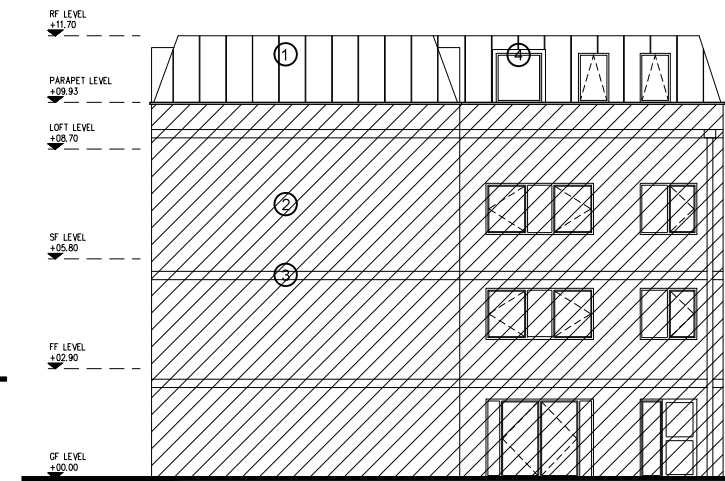

2 EAST ELEVATION
SCALE: 1:200@A3

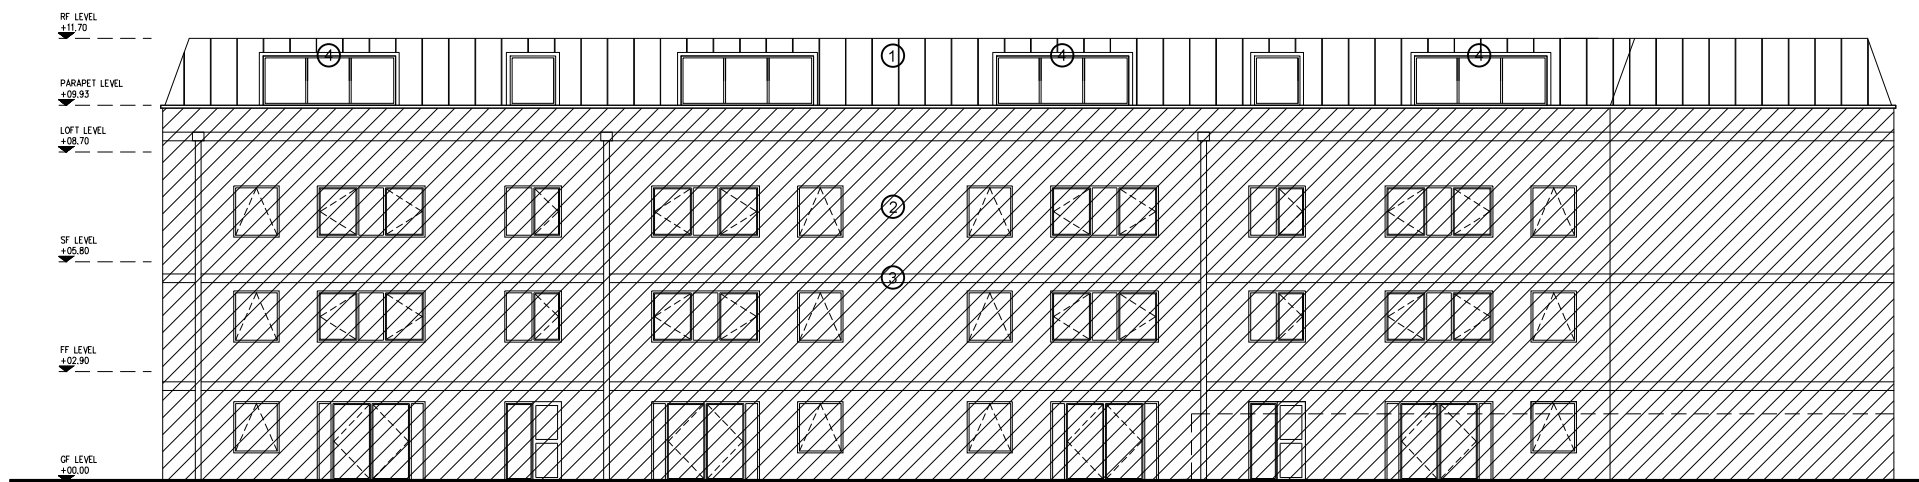

3 SOUTH ELEVATION
SCALE: 1:200@A3

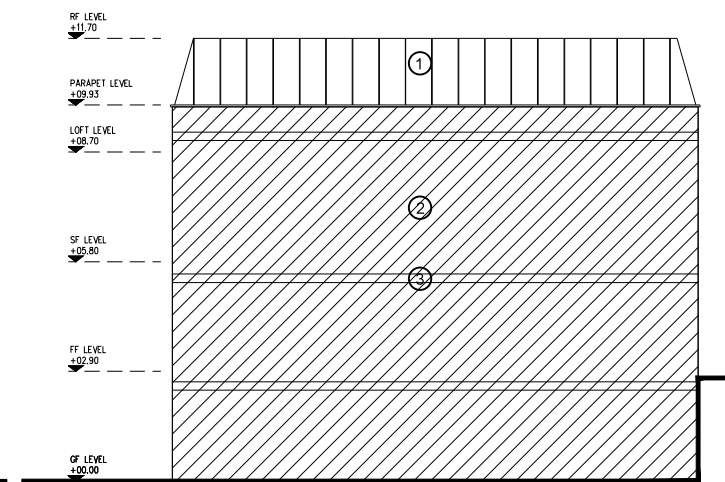

4 WEST ELEVATION
SCALE: 1:200@A3

NOTES

- The Copy right of this drawing is the property of Create and must not be copied otherwise reproduced without written consent.
- The contractor is responsible for checking dimensions, tolerances and references. Any discrepancy to be verified with the Architect before proceeding with the works.
- Do not scale drawing. Figured dimensions to be worked to in all cases.

HATCH DENOTES
FACADE TO REMAIN
AS EXISTING

MATERIALS KEY:

- ① STANDING SEAM METAL ROOF
- ② BUFF BRICK
- ③ BLUE BRICK
- ④ ALL PROPOSED WINDOW AND DOOR FRAMES WITHIN MANSARD ROOF TO BE PPC ALUMINIUM COL: DARK GREY, RAL 7026

09.09.15 B MINOR AMENDMENTS EI AC
08.04.15 A ISSUE FOR COMMENT AA AC

date	rev	revision/author/checker

client	ROOMS AND STUDIOS
project	73 MAYGROVE ROAD BLOCK A
drawing	PROPOSED ELEVATIONS

drawing no	A20E01	rev	B
drawn	AND	checked	MW
scale @ A3	1:200	date	21/11/14

CREATE
DESIGN + ARCHITECTURE
Unit 314, Great Guildford Business Centre
30 Great Guildford Street, London SE1 0NS
T: +44 (0)20 7021 0267
www.create-design.org

