



ARCHITECTURAL DESIGN NOTES TO OFFICE AREAS:

UNDER PROPOSED SCHEME, THE EXISTING FLOOR PLANS AND USES AT LOWER GROUND FLOOR, MEZZANINE OF LGF, GROUND FLOOR, FIRST FLOOR, SECOND FLOOR AND THIRD FLOOR LEVELS TO BE RETAINED AND REMAIN UNCHANGED. THE SCHEME WILL INCORPORATE ALTERATIONS TO FOURTH FLOOR AREA ALONG THE FRONT ELEVATION TO MATCH EXISTING LOWER FLOOR'S ELEVATION (OPENINGS AND SETTING) AND RETAIN EXISTING OFFICE USE.

THE PROPOSAL ALSO INVOLVES RENOVATING EXISTING UN-USED CHIMNEY FLUE TO CREATE A NEW SHOWER FACILITY FOR THE OFFICE STAFF AT EACH LEVEL. THIS WILL PROVIDE AN OPPORTUNITY TO GIVE OFFICE STAFF TO USE SHOWER & SANITARY FACILITY SINCE MOST MEMBER OF STAFF CYCLE TO WORK AND SUCH FACILITY IS MOST SOUGHT AND DEMAND FOR EMPLOYEES AND EMPLOYER. THIS MEET GOOD WORKING ENVIRONMENT PLANNING POLICIES. THE EXISTING CHIMNEY FLUE IS UN-USED AND INTENDED TO BE RENOVATED AND RETAIN IN KEEPING WITH EXISTING CHARACTER.

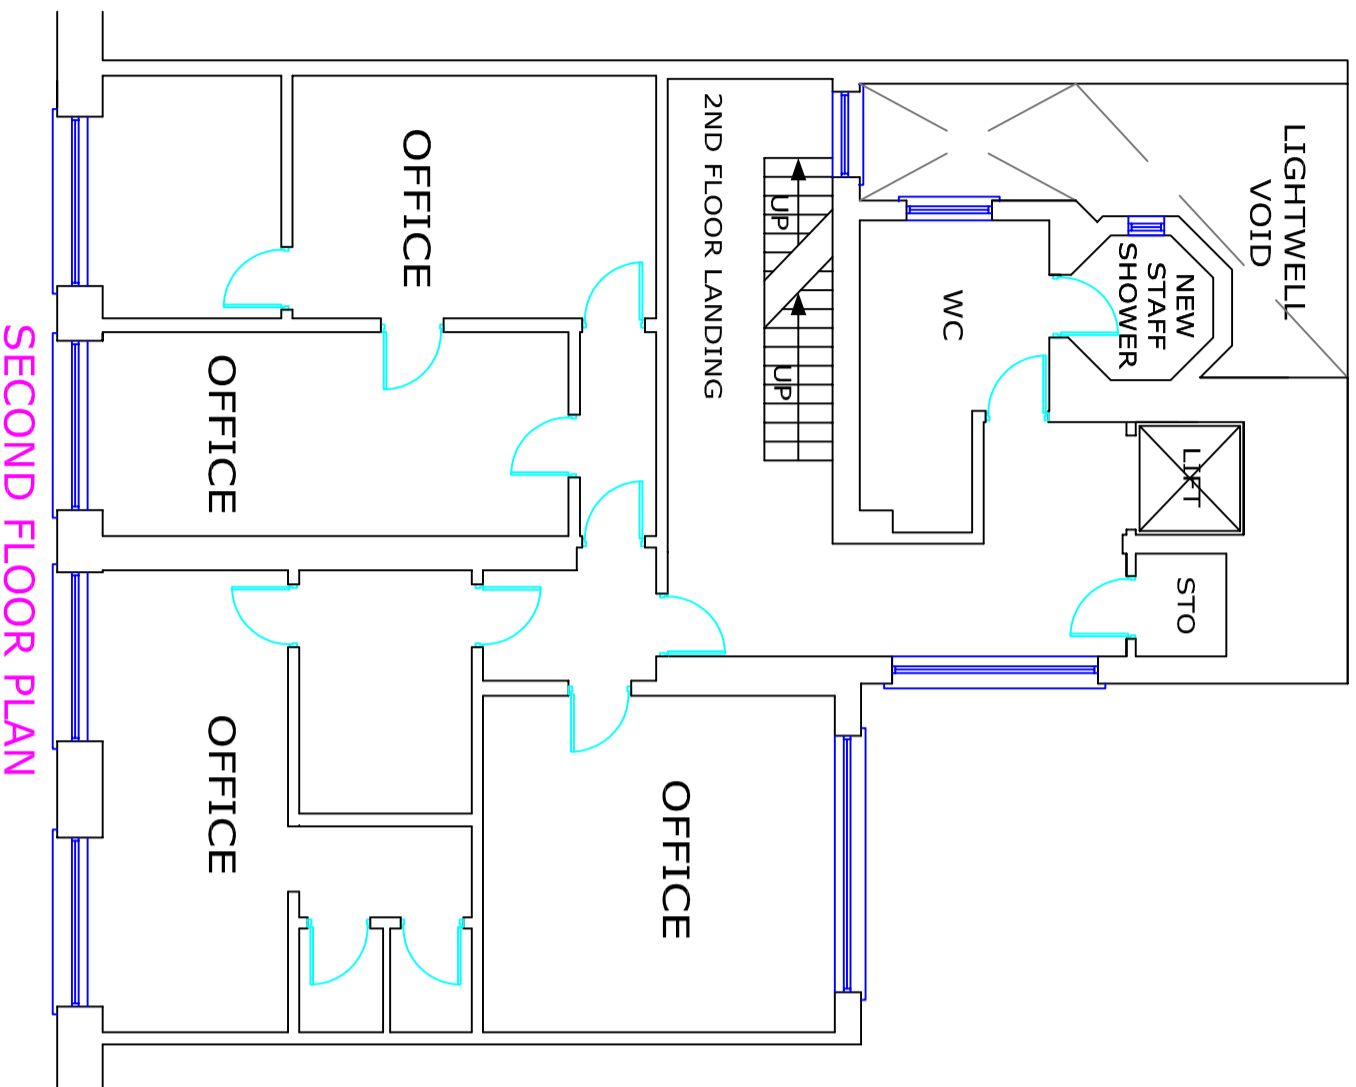

SECOND FLOOR PLAN

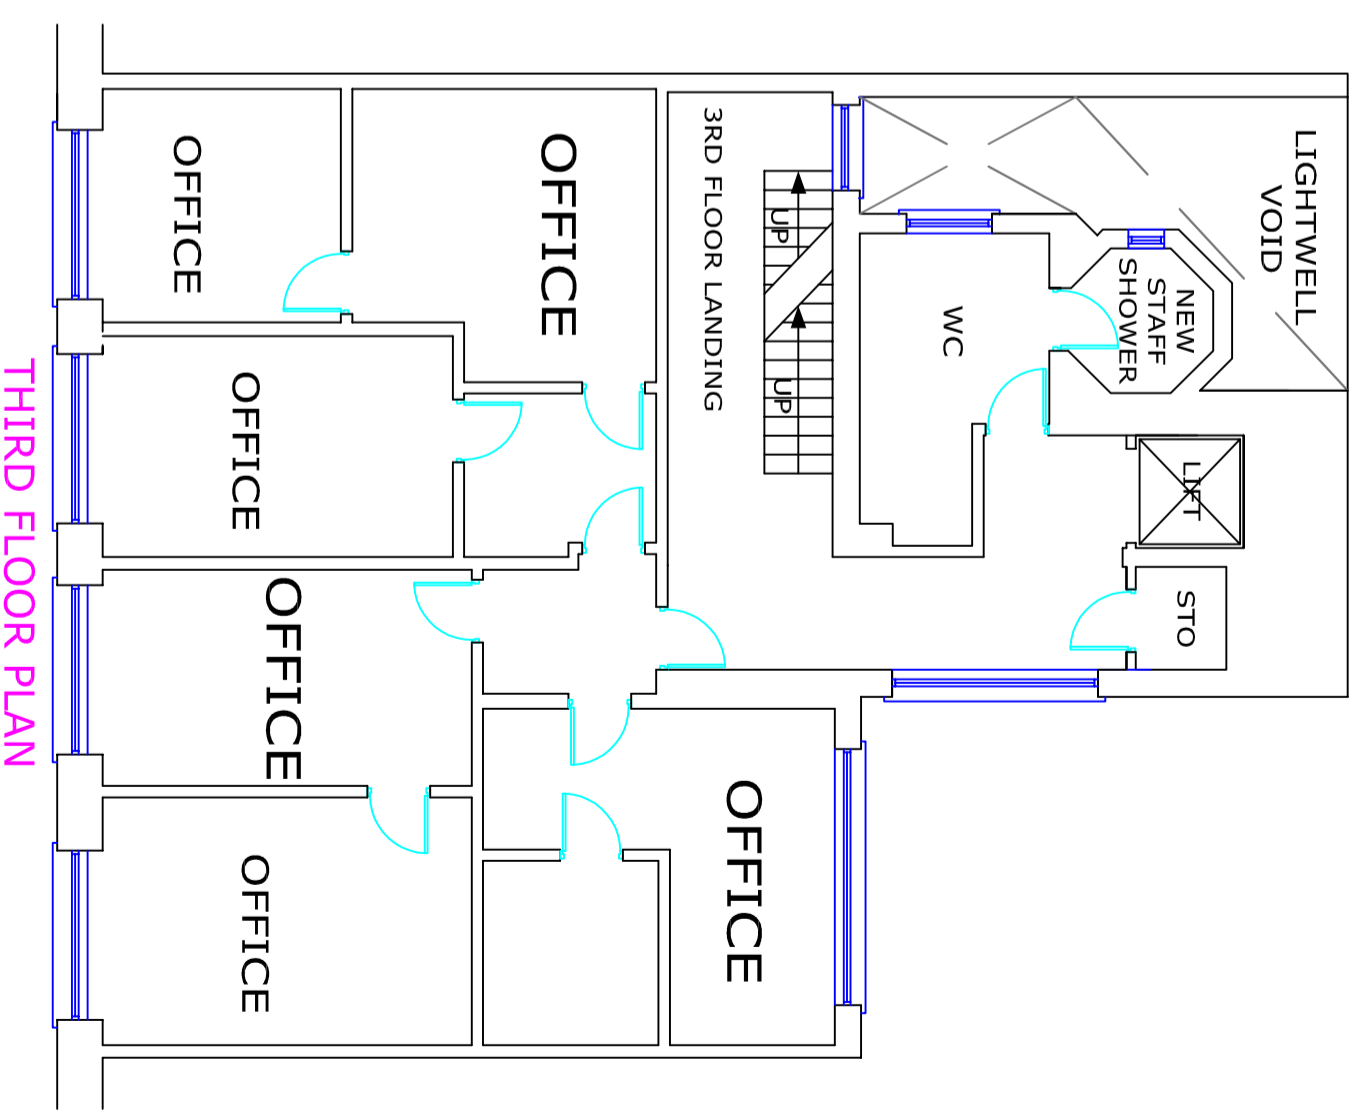

THIRD FLOOR PLAN



HOMES DESIGN

40 WISE LANE

MILL HILL

LONDON NW7 2RE

TEL: 0208-959 8748

FAX: 0208-959 7973

WEB SITE: www.homesdesignltd.co.uk

EMAIL: info@homesdesignltd.co.uk

title
PROPOSED PLANS (SHEET-2)

contract no. HD-615 scale 1:100 @ A3

project
28 GREVILLE STREET - LONDON EC1N 8SU

drawing no HD-615/4001
rev.: B date 01/2014