



BASEMENT PLAN



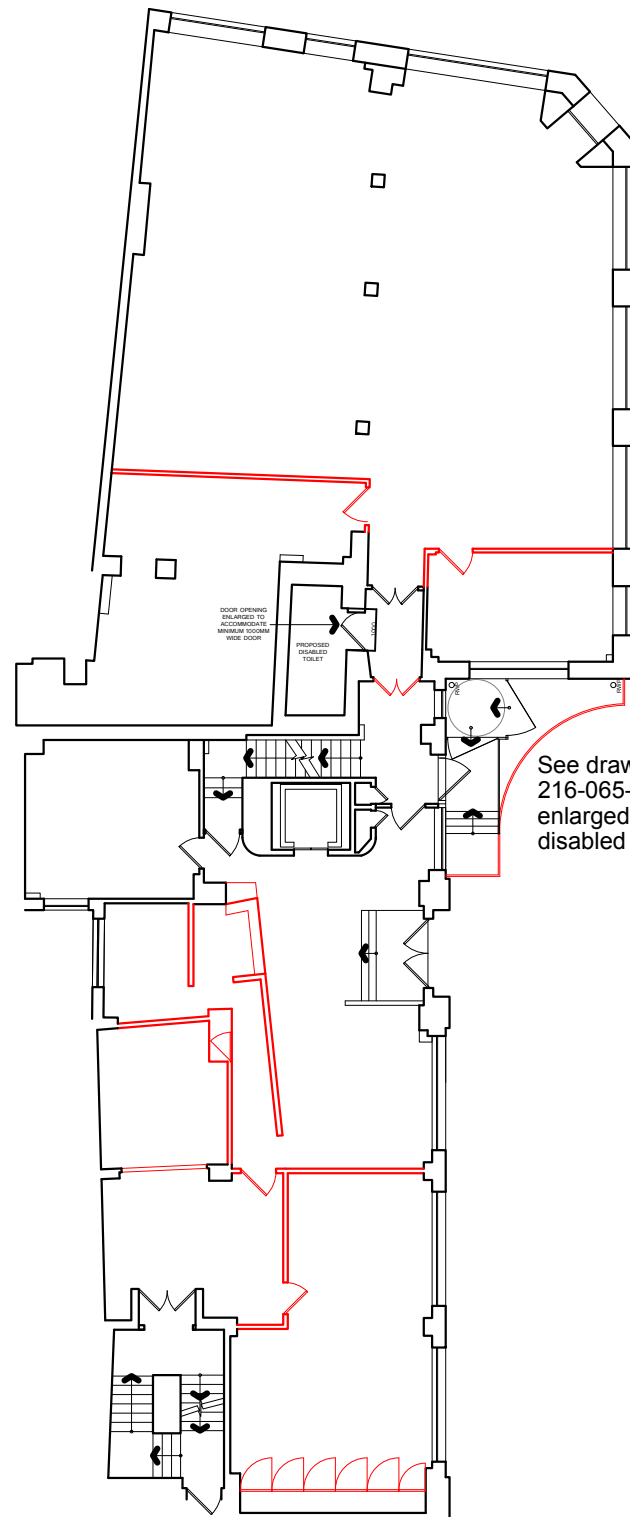

GROUND FLOOR PLAN

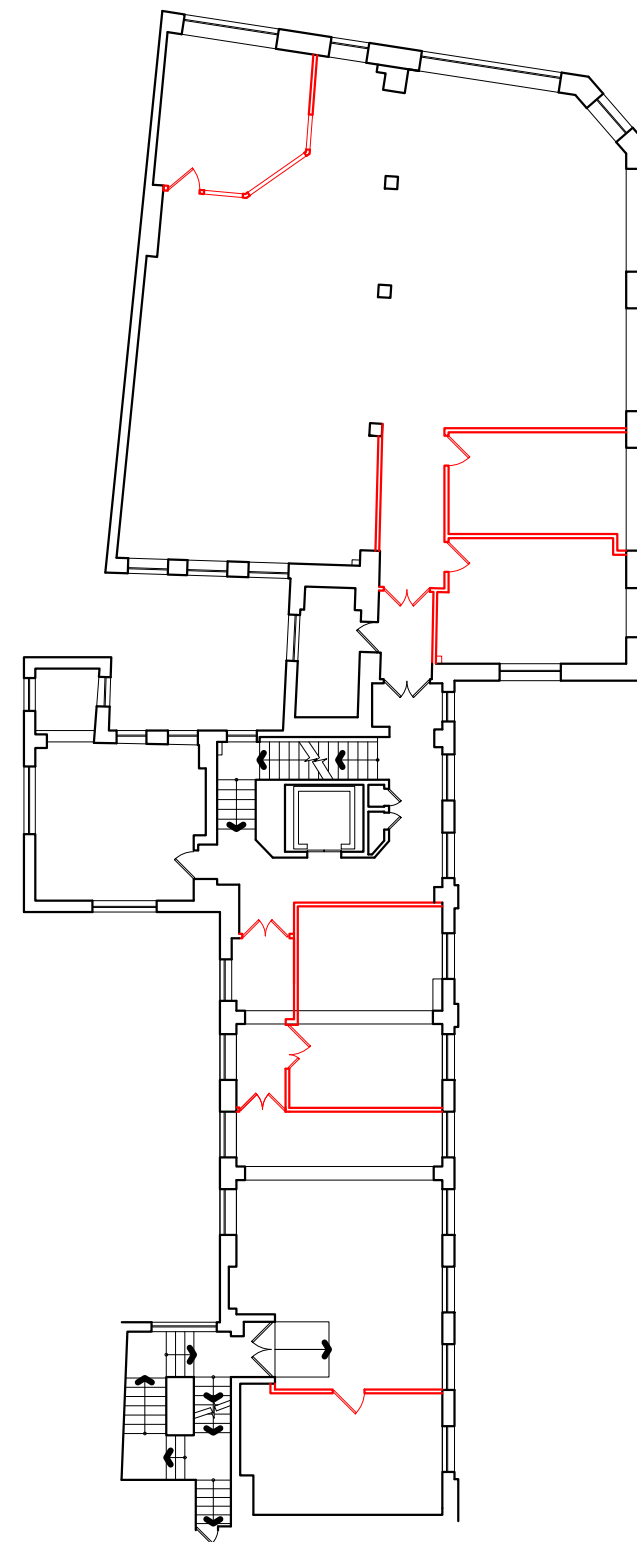

FIRST FLOOR PLAN

= Items to be removed

DATE: February 2017	SCALE: 1:200 @ A3	CLIENT: Winstone Properties Ltd	PROJECT: Clerkenwell Road Refurbishment	DRAWING TITLE: Proposed Floor Plans	DRAWING No.: 216-065-010	 
------------------------	----------------------	------------------------------------	--	--	-----------------------------	---