




03: PROPOSED LOFT FLOOR PLAN
 SCALE 1:50

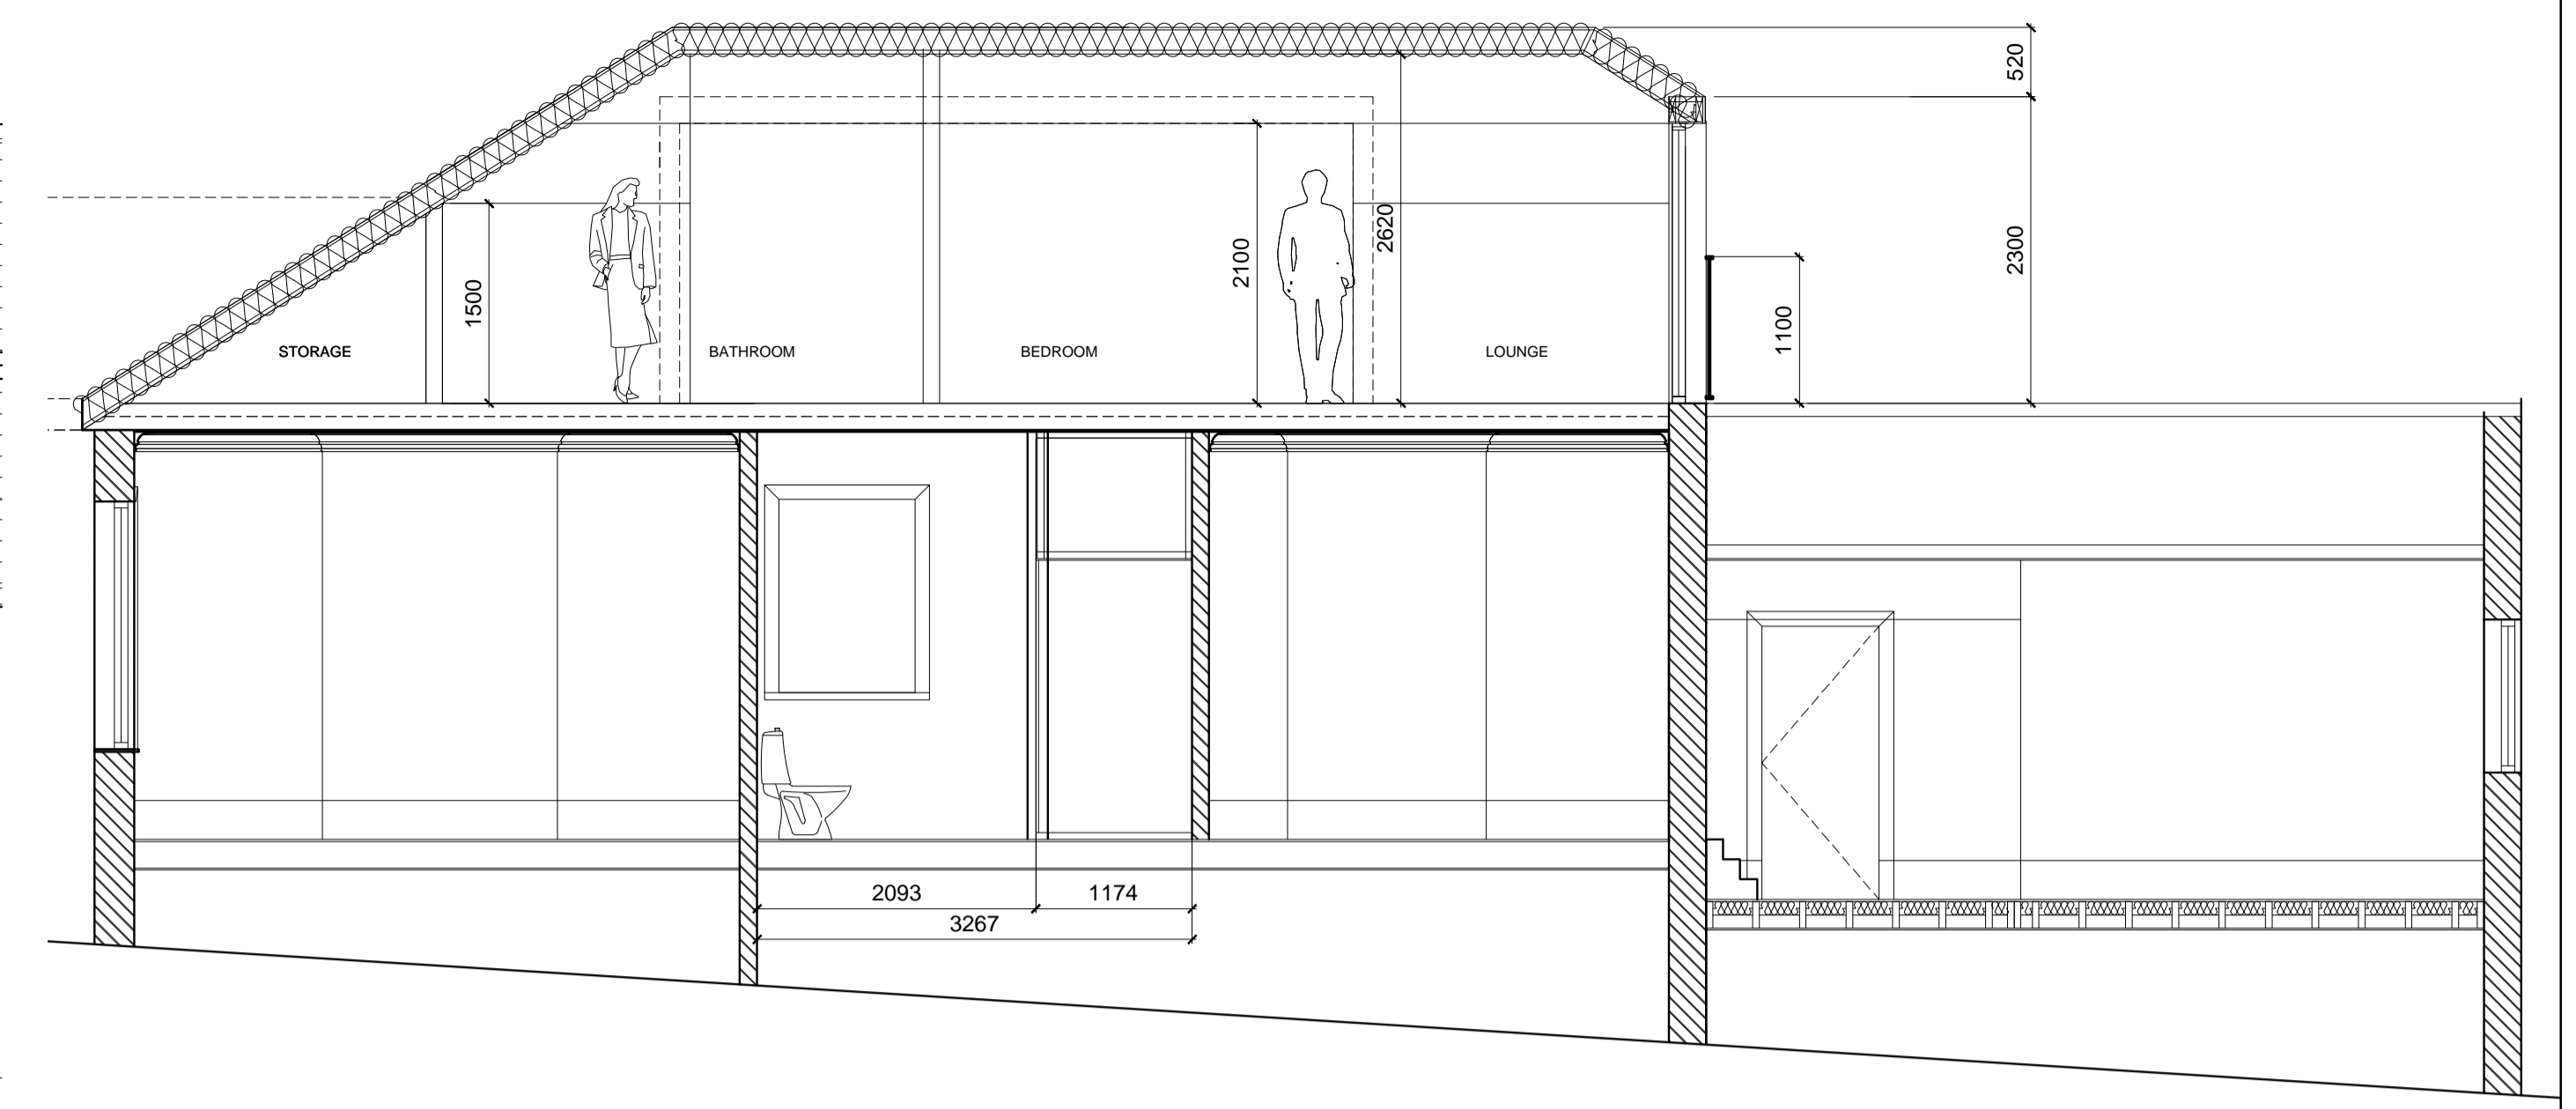


01: PROPOSED SECTION A-A
 SCALE 1:50

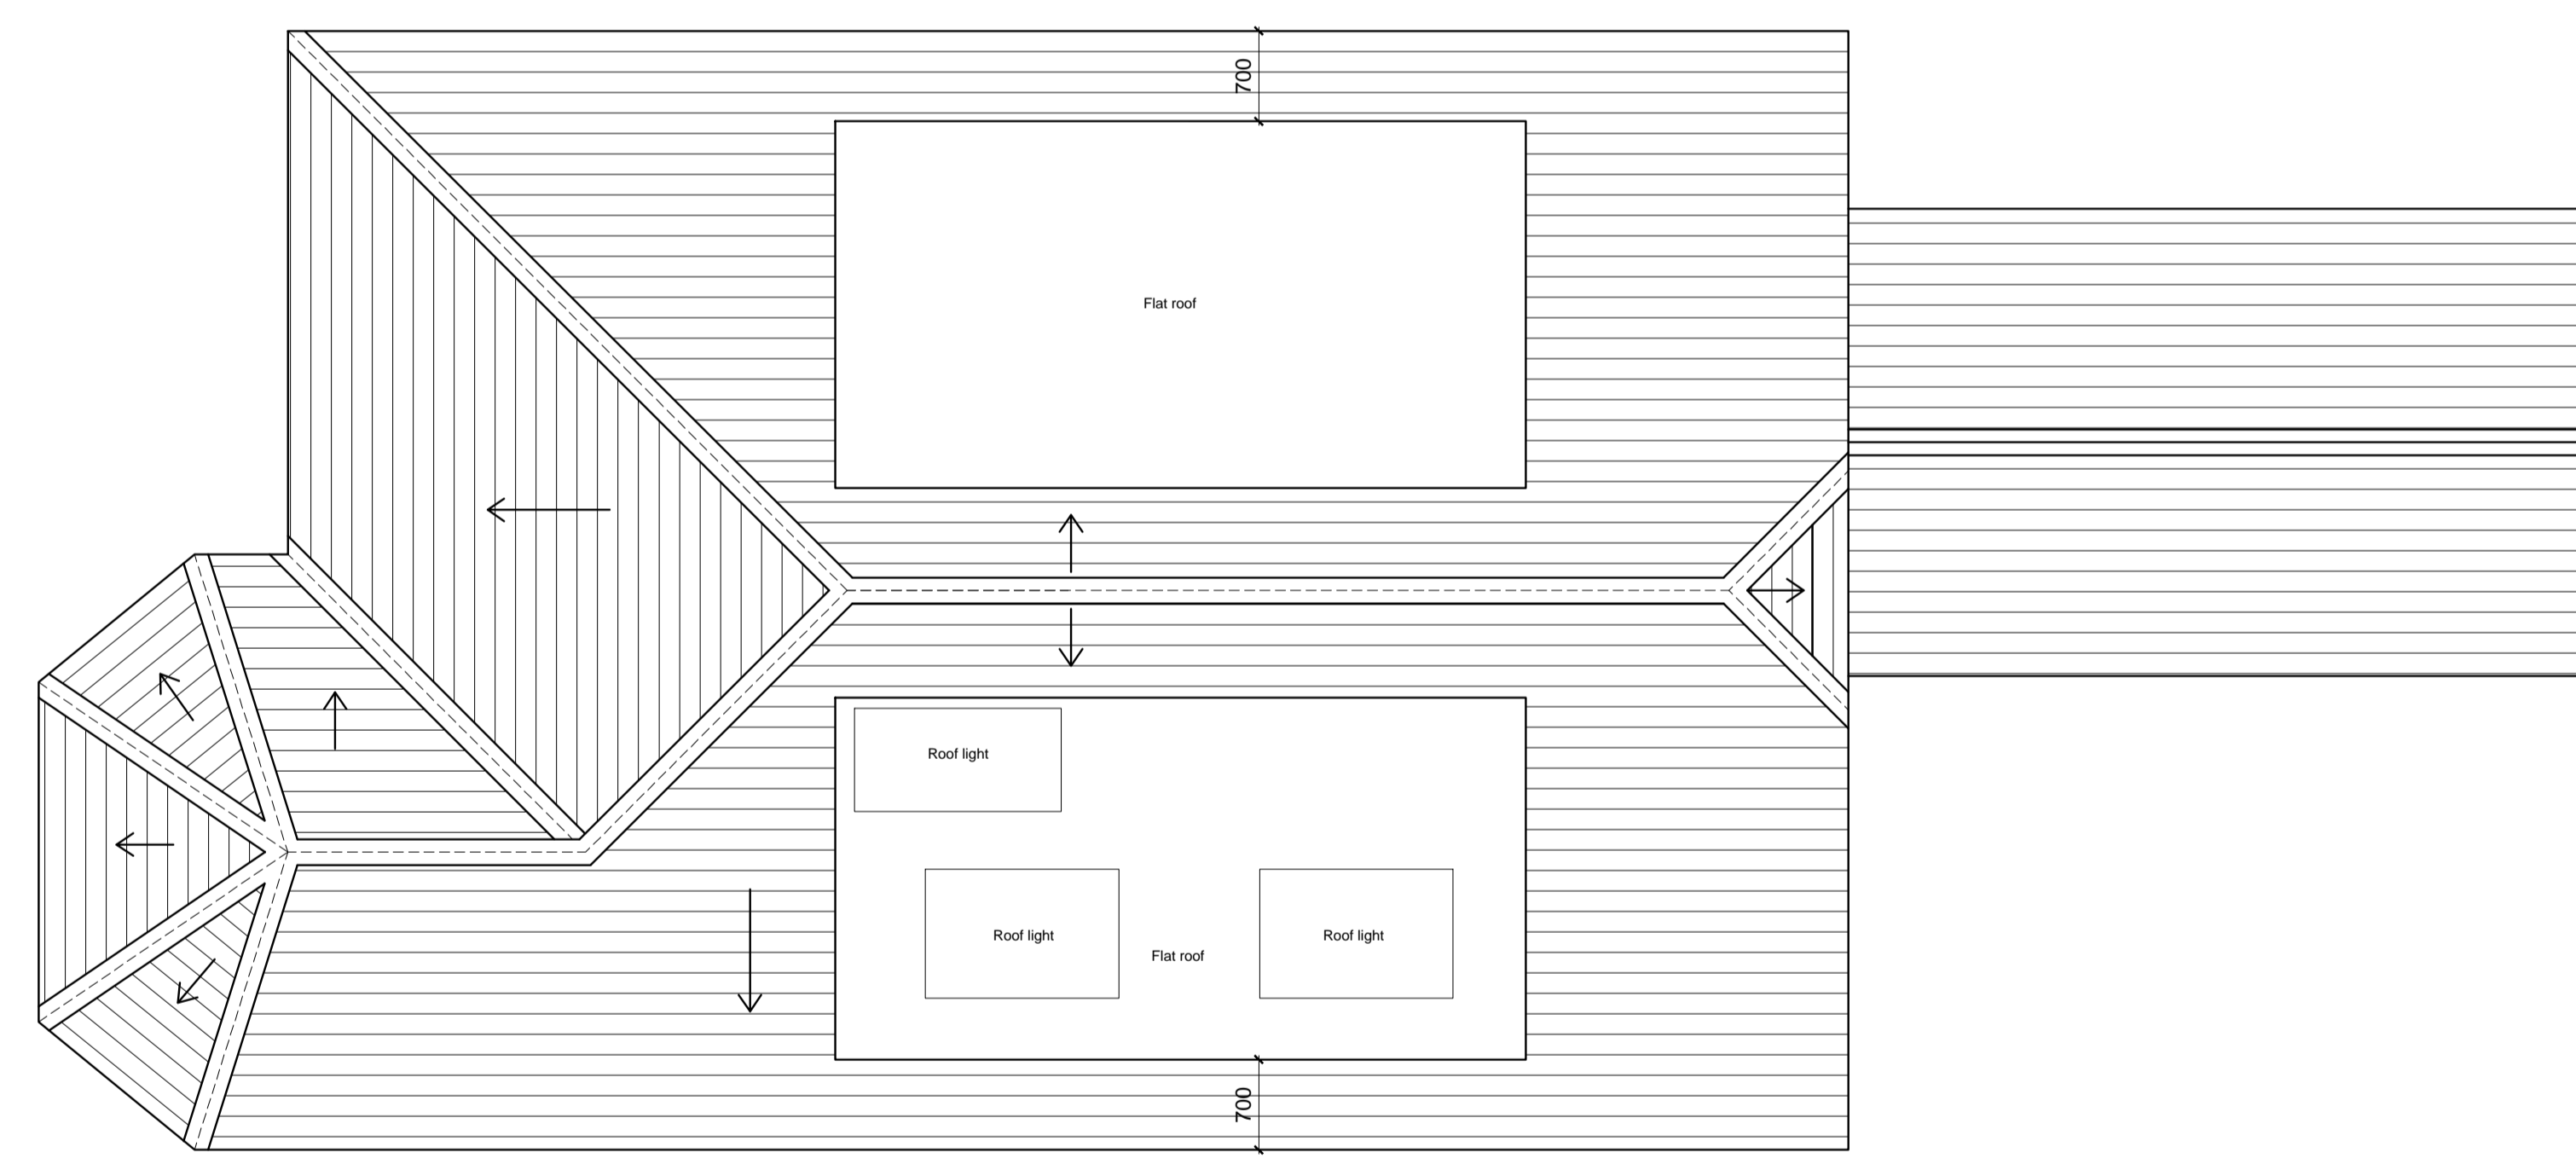



04: PROPOSED ROOF PLAN
 SCALE 1:50

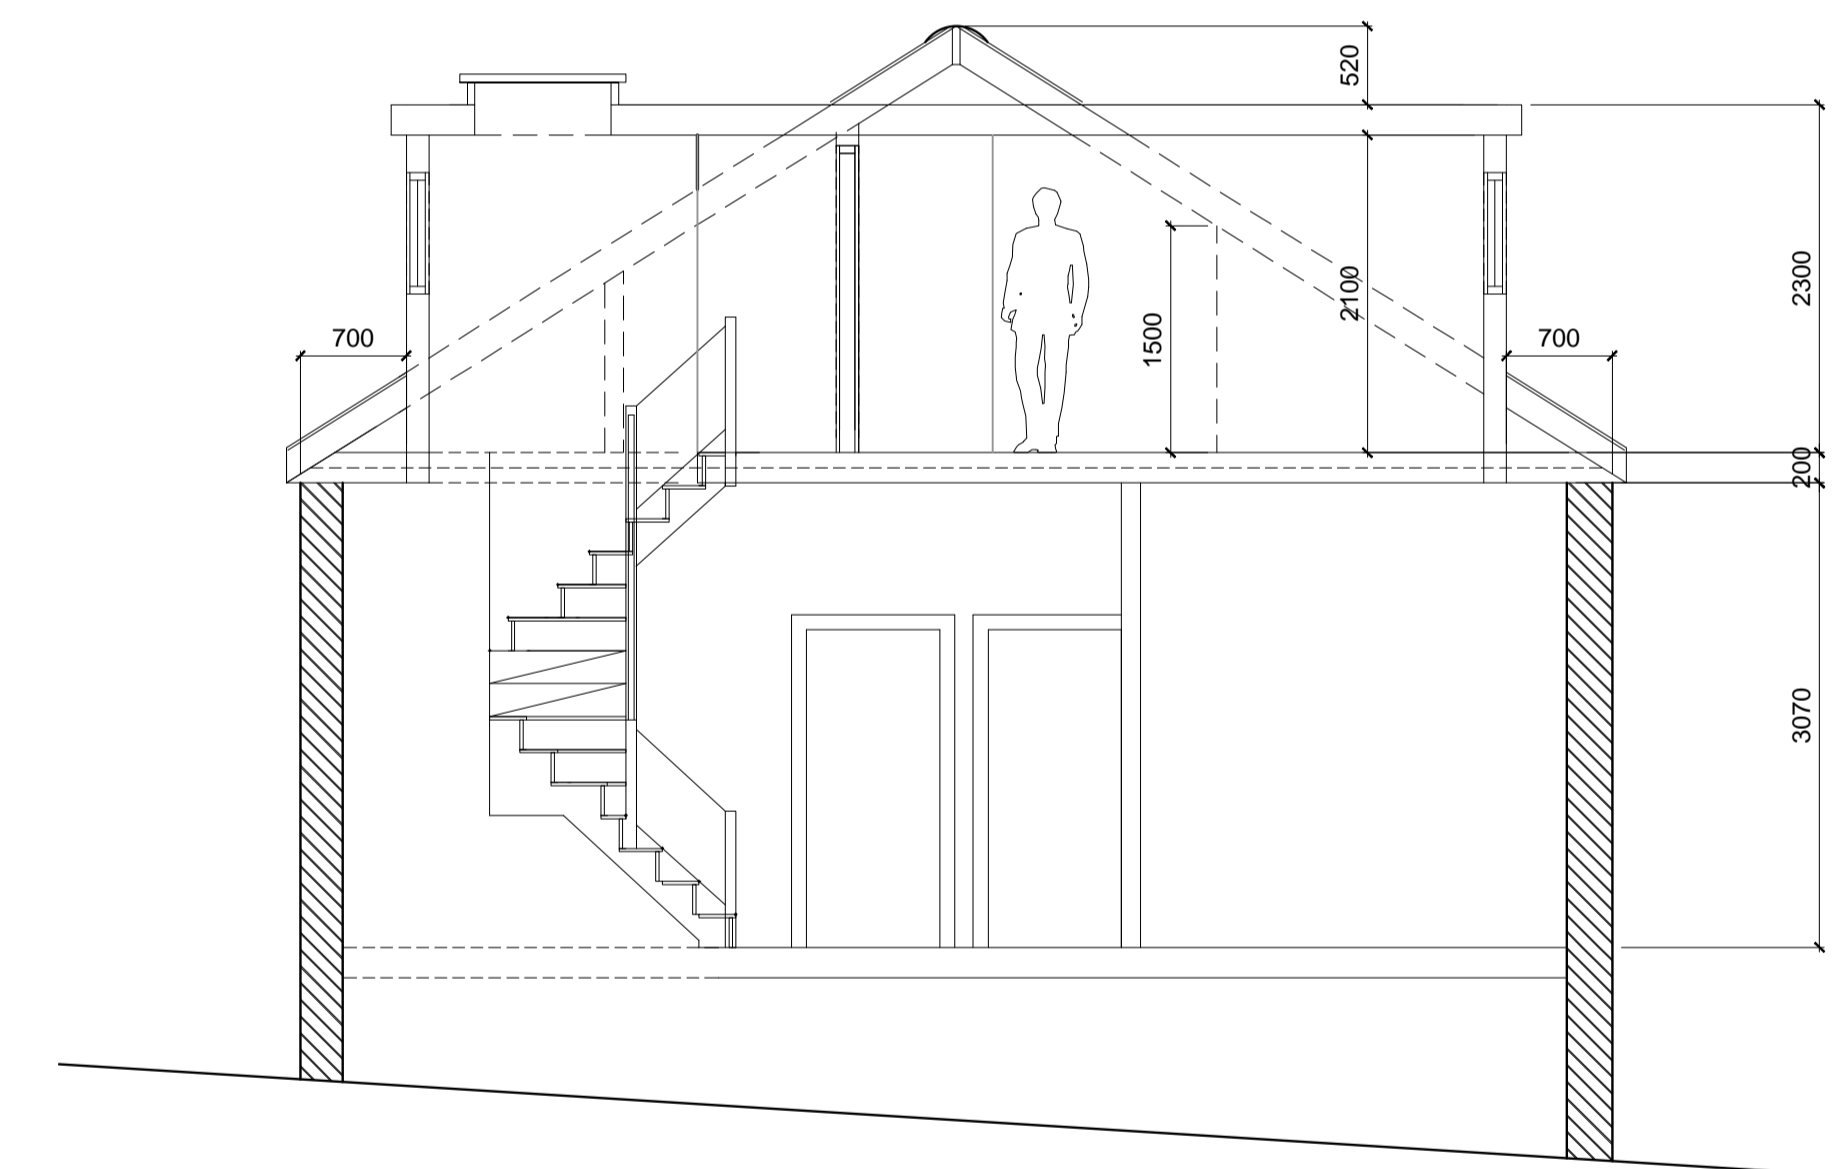

02: PROPOSED SECTION B-B
 SCALE 1:50

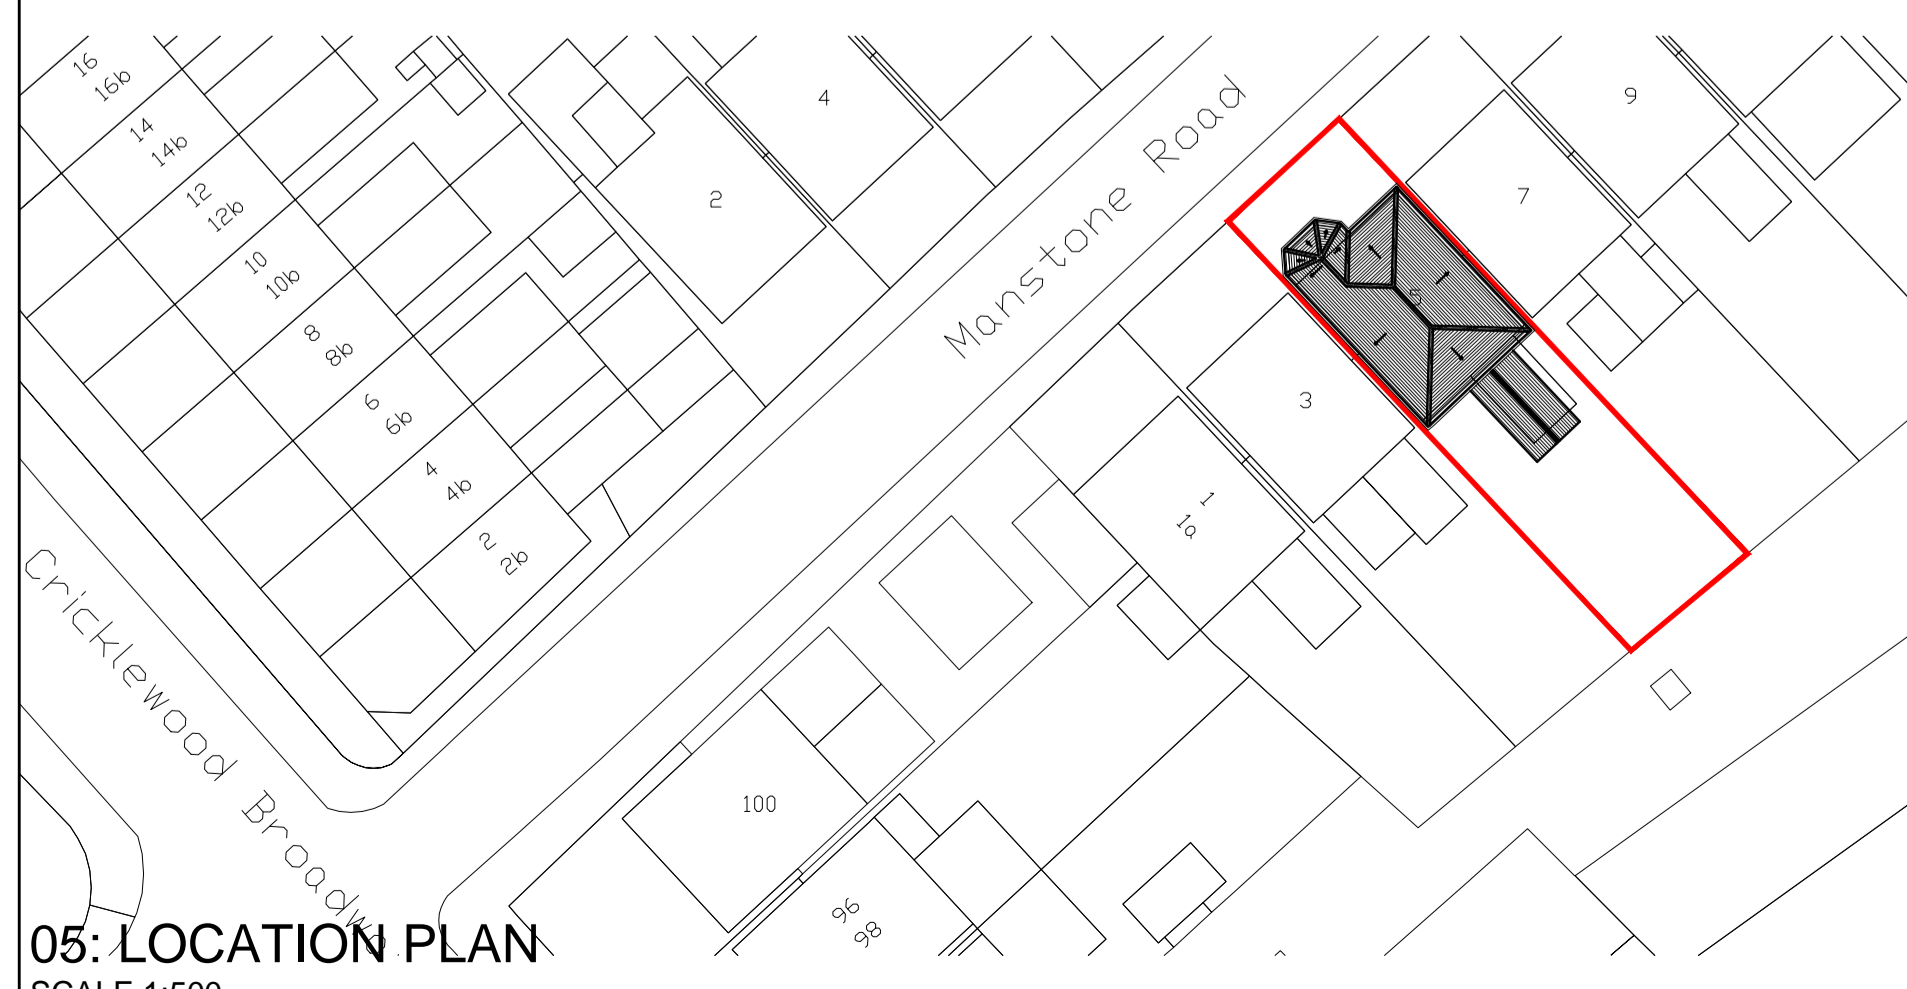

05: LOCATION PLAN
 SCALE 1:500

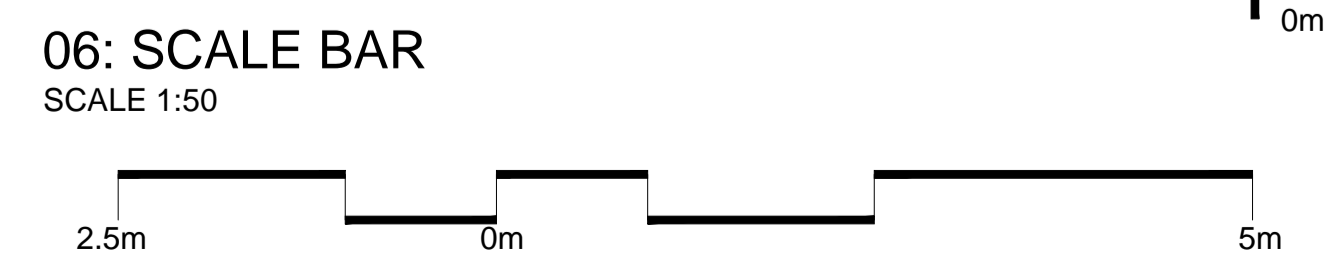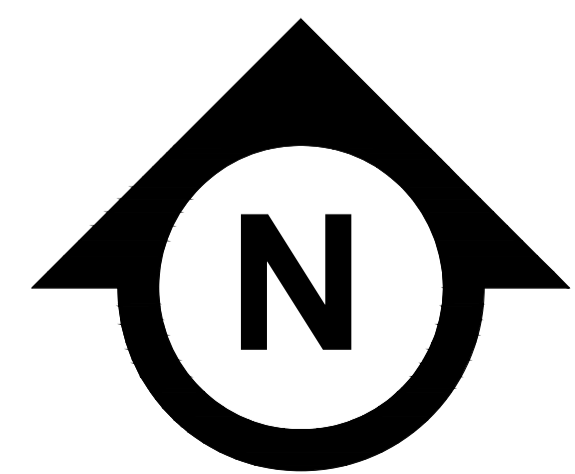

06: SCALE BAR
 SCALE 1:50

PLOT AREA
 391 m²

EXISTING FLOOR AREA
 GROUND FLOOR AREA: No planned alteration
 1ST FLOOR AREA : No planned alteration

PROPOSED FLOOR AREA
 LOFT FLOOR AREA: 40.3 m²
 DORMER AREA: 19.98 m³

Rev	Int.	Date	Description
A		16/12/16	Roof lights added
B		19/12/16	Roof light added to Loft Bathroom
C		06/01/17	Town Planning Issue
D		17/01/17	Minor alterations - roof lights omitted, accommodation areas revised
E		20/01/17	alterations to roof design - side dormer roof design amended flat roof added, rear dormer and external balcony omitted

NOT for issue

Project: Manstone
 Location: Cricklewood, London, NW2 3XH

Title: PROPOSED LOFT FLOOR ROOF PLAN, SECTIONS

Bluelime Construction **Bluelime Design**

Bluelime LTD
 Unit 3
 17-19 Bonny Street
 London
 NW1 9PE

T: +44 (0) 844 800 5711
 F: +44 (0) 844 800 5659
 E: info@bluelimeltd.com
 W: www.bluelimeltd.com

PLANNING

Drawn By: AMC
 Scale: A S@ A1
 Date: 09-12-16

Drawing Number: BLC-1577-PP-102
 Revision: E