


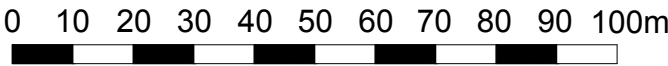


**Location Plan**

Scale 1:1250



**Existing Block Plan**

Scale 1:500

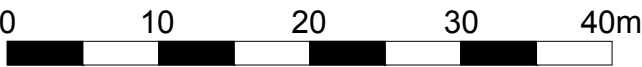

**NOTES:**

© COPYRIGHT - DETAILED PLANNING LTD

all dimension should be checked on site prior to works commencing. Variations in squareness, depth of plaster etc, must be checked for. Where new walls are shown as aligned with existing walls, physical removal of brickwork and / or plaster to establish the actual position of the wall being attached to must be checked.

any discrepancies should be reported in writing immediately.

when printing off PDF's, check that the drawings are printed to correct paper size and scale.

documents should be used as to the drawing status described

property owner to ensure that all aspects of the "party wall etc., act 1996" are complied with prior to any works commencing on site.



**DETAILED PLANNING**

UNIT6, ST ALBANS HOUSE  
ST ALBANS LANE  
GOLDERS GREEN LONDON NW11 7QE

T 0208 1500 494  
E INFO@DETAILED-PLANNING.CO.UK  
WWW.DETAILED-PLANNING.CO.UK

**CLIENT**

Mr James Bentley

**SITE**

17 Ulysses Road, London NW6 1ED

**DRAWING TITLE**


Location Plan and Existing Block Plan

**DRAWINGS STATUS**


Lawful Development Certificate

SCALE	DATE	DRAWN	CHECKED
As Noted @ A3	Feb. 2017	P.S. & L.M.	P.D. - P.C.

DRAWING NO.	REVISION
1219JB_LDC: SH1	0

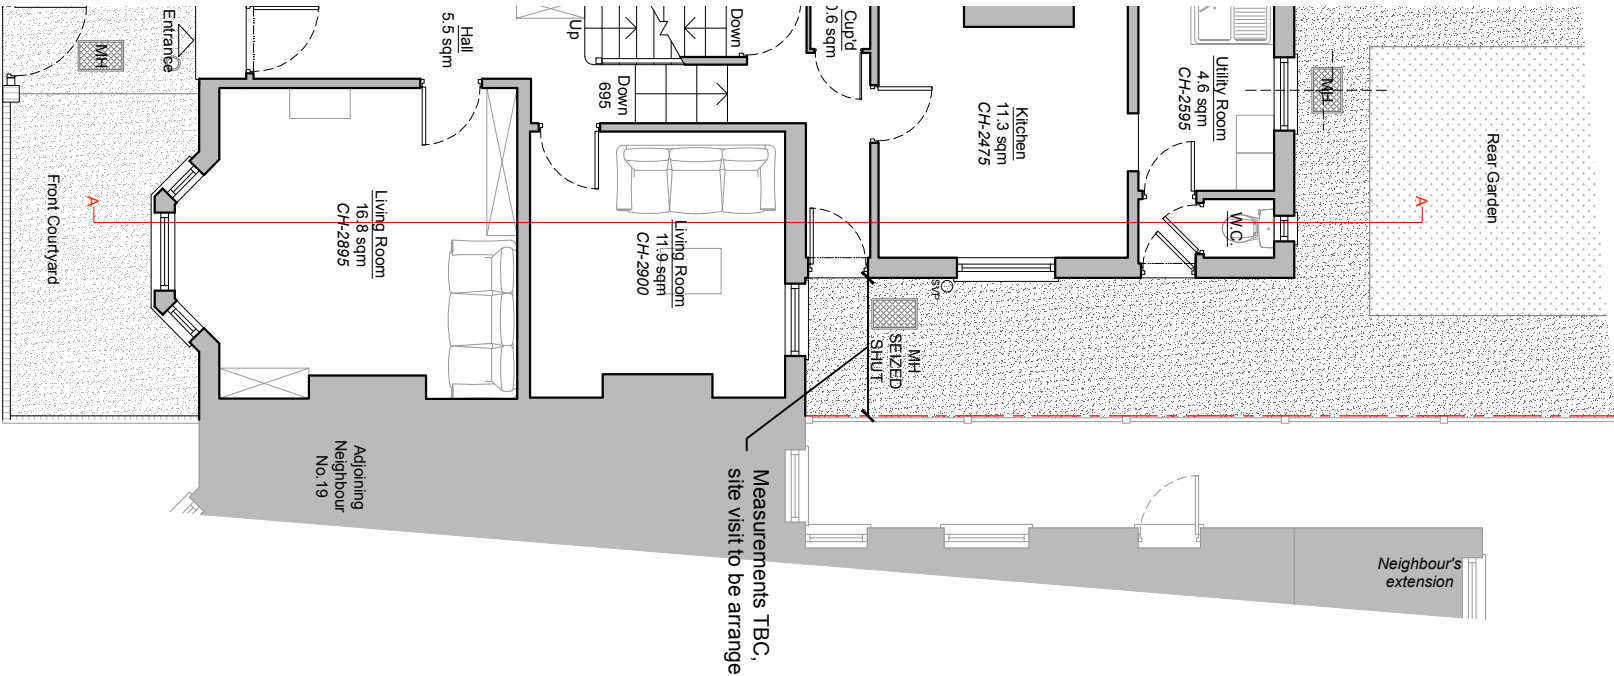

Ground Floor Plan  
As Existing - Scale 1:100

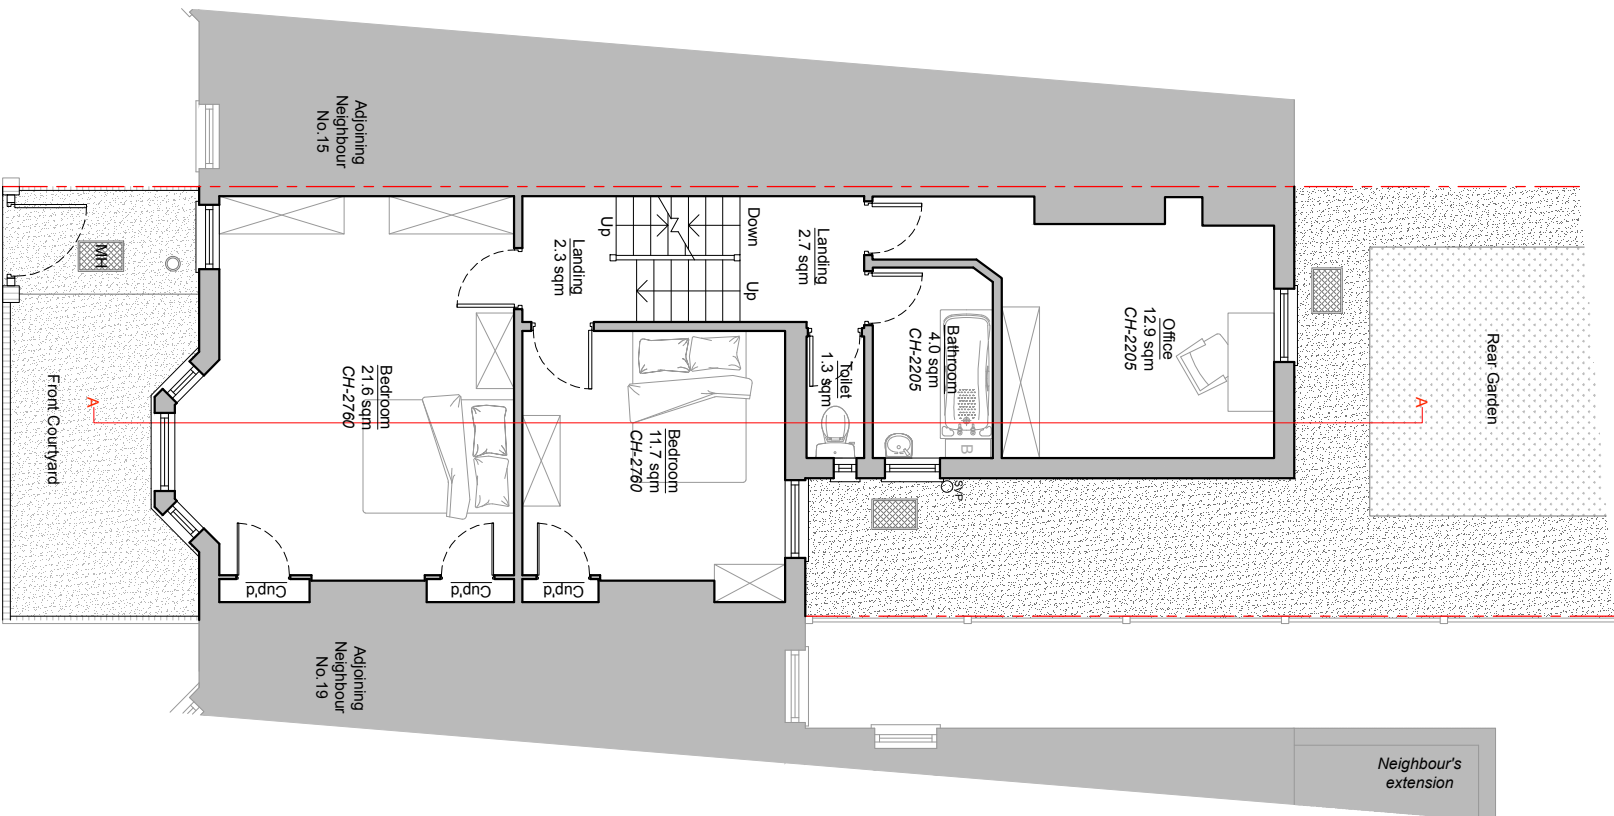

First Floor Plan  
As Existing - Scale 1:100

NOTES:

@ COPYRIGHT - DETAILED PLANNING LTD


all dimension should be checked on site prior to works commencing. Variations in squariness, depth of plaster etc., must be checked for. Where new walls are shown as aligned with existing walls, physical removal of brickwork and / or plaster to establish the actual position of the wall being attached to must be checked.

any discrepancies should be reported in writing immediately.

when printing off PDFs, check that the drawings are printed to correct paper size and scale.

documents should be used as to the drawing status described

property owner to ensure that all aspects of the "party wall etc., act 1996" are complied with prior to any works commencing on site.

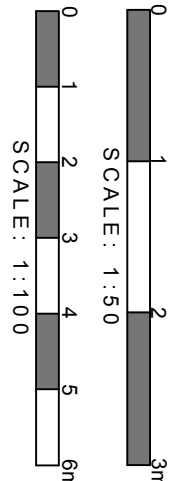

DETAILED PLANNING  
UNIT6, ST ALBANS HOUSE  
ST ALBANS LANE  
GOLDERS GREEN LONDON NW11 7QE

T 0208 1600 494  
E INFO@DETAILED-PLANNING.CO.UK  
WWW.DETAILED-PLANNING.CO.UK

CLIENT

Mr James Bentley

SITE  
17 Ulysses Road, London NW6 1ED

DRAWING TITLE

Existing Basement, Ground and First Floor Plans

DRAWINGS STATUS

Lawful Development Certificate

SCALE	DATE	DRAWN	CHECKED
1:100 @ A3	Feb. 2017	PS & LM.	P.D. - P.C.
DRAWING NO.	REVISION		
12191B_LDC: SH2	0		

NOTES:

© COPYRIGHT - DETAILED PLANNING LTD


all dimension should be checked on site prior to works commencing. Variations in squariness, depth of plaster etc., must be checked for. Where new walls are shown as aligned with existing walls, physical removal of brickwork and / or plaster to establish the actual position of the wall being attached to must be checked.

any discrepancies should be reported in writing immediately.

when printing off PDFs, check that the drawings are printed to correct paper size and scale.


documents should be used as to the drawing status described

property owner to ensure that all aspects of the "party wall etc., act 1996" are complied with prior to any works commencing on site.

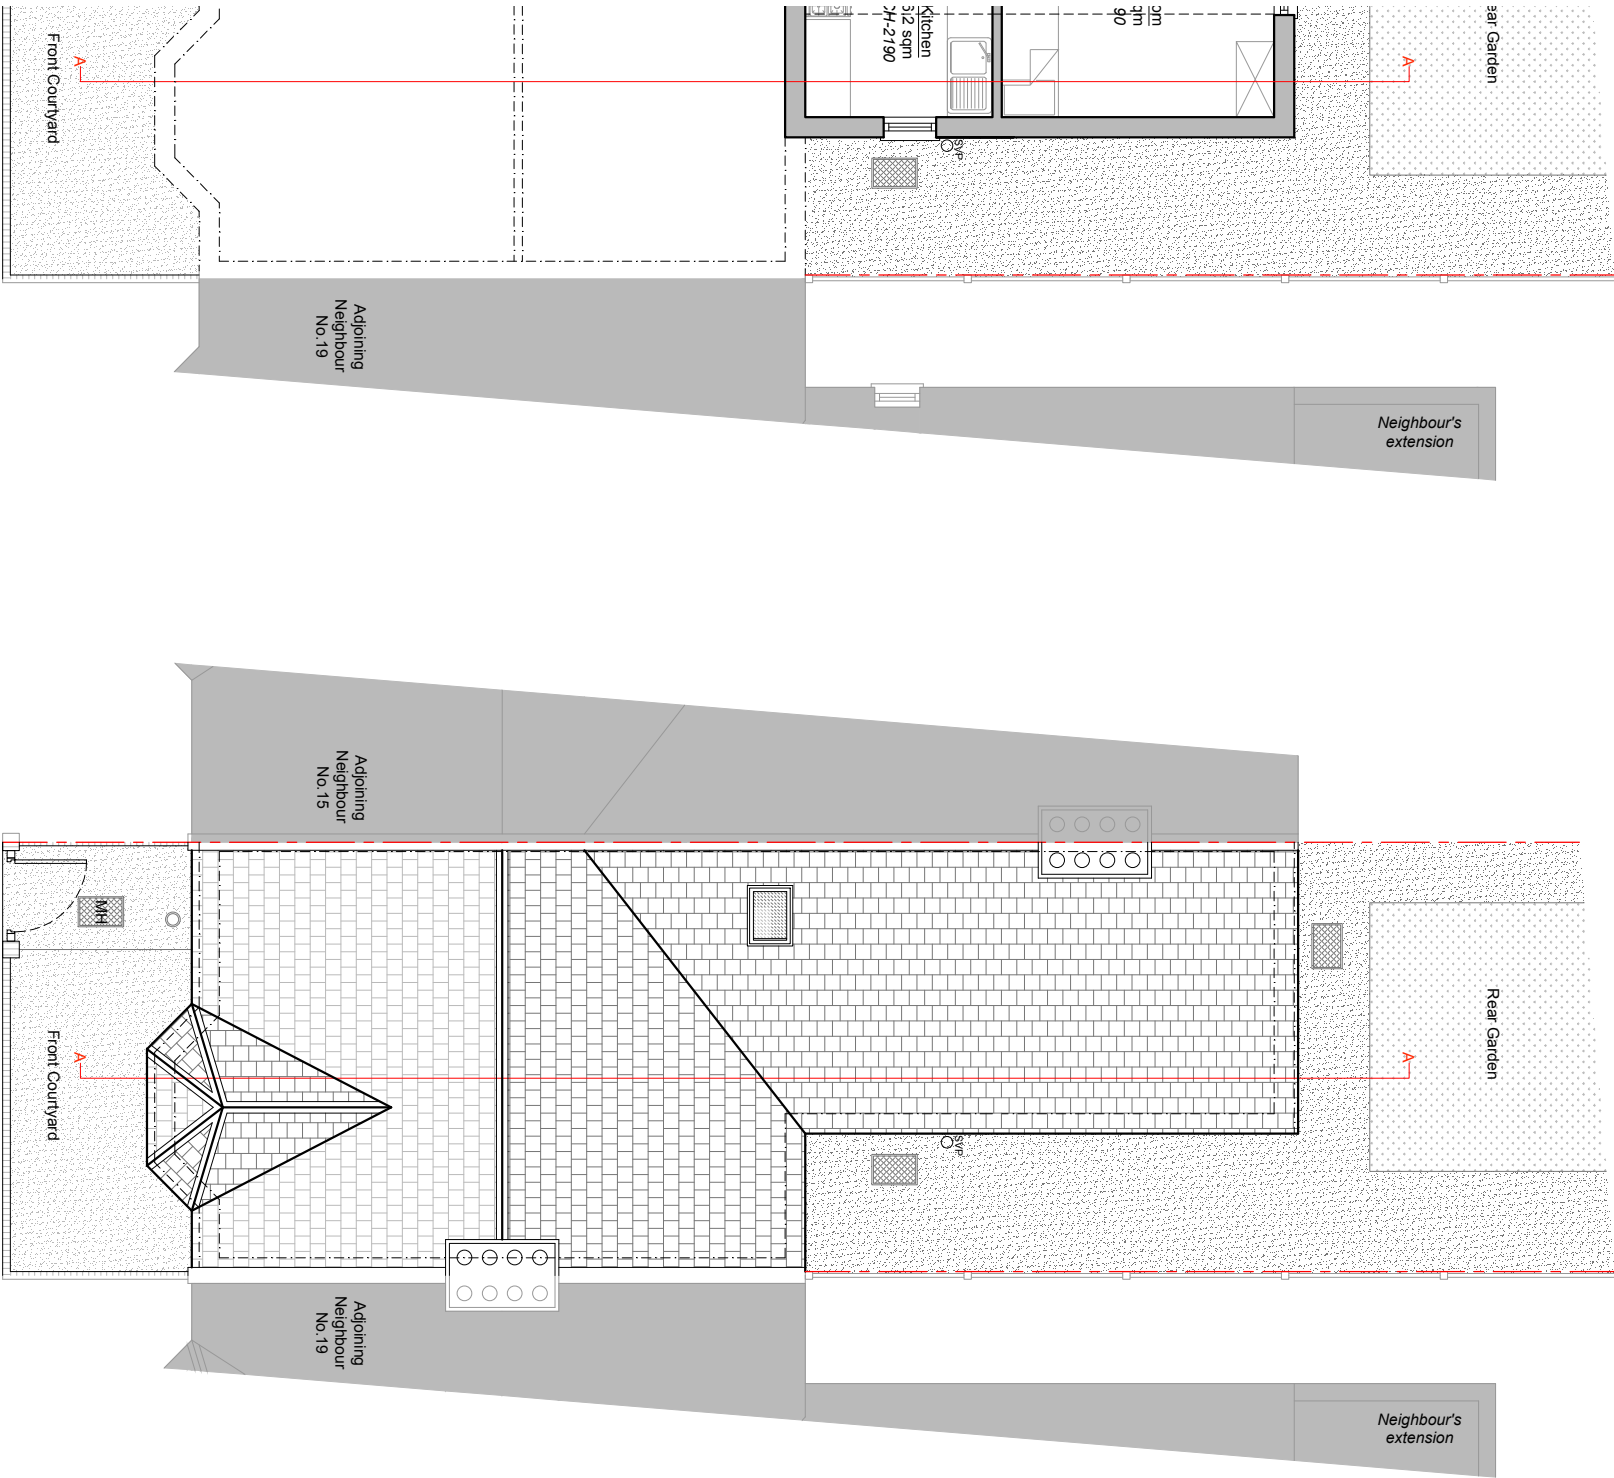

Second Floor Plan  
As Existing - Scale 1:100

Roof Plan  
As Existing - Scale 1:100

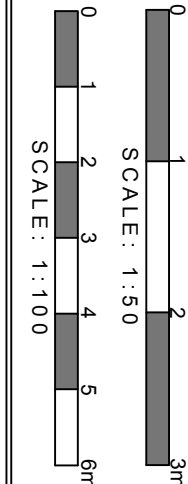

DETAILED PLANNING

UNIT6, ST ALBANS HOUSE  
ST ALBANS LANE  
GOLDERS GREEN LONDON NW11 7QE

T 0208 1500 494  
E [INFO@DETAILED-PLANNING.CO.UK](mailto:INFO@DETAILED-PLANNING.CO.UK)  
WWW.DETAILED-PLANNING.CO.UK

CLIENT

Mr James Bentley

SITE

17 Ulysses Road, London NW6 1ED

DRAWING TITLE

Existing Second Floor and Roof Plans

DRAWINGS STATUS

Lawful Development Certificate

SCALE	DATE	DRAWN	CHECKED
1:100 @ A3	Feb. 2017	P.S. & L.M.	P.D. - P.C.
DRAWING NO.	REVISION		
12191B_LDC: SH3	0		

NOTES:

© COPYRIGHT - DETAILED PLANNING LTD


all dimension should be checked on site prior to works commencing. Variations in squariness, depth of plaster etc, must be checked for. Where new walls are shown as aligned with existing walls, physical removal of brickwork and / or plaster to establish the actual position of the wall being attached to must be checked.

any discrepancies should be reported in writing immediately.

when printing off PDFs, check that the drawings are printed to correct paper size and scale.

documents should be used as to the drawing status described

property owner to ensure that all aspects of the "party wall etc., act 1996" are complied with prior to any works commencing on site.

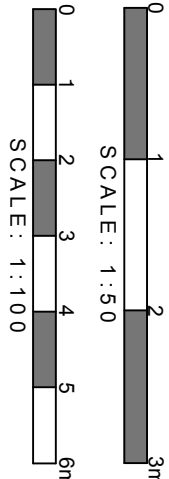

DETAILED PLANNING

UNIT6, ST ALBANS HOUSE  
ST ALBANS LANE  
GOLDERS GREEN LONDON NW11 7QE

T 0208 1600 494  
E INFO@DETAILED-PLANNING.CO.UK  
WWW.DETAILED-PLANNING.CO.UK

CLIENT

Mr James Bentley

SITE

17 Ulysses Road, London NW6 1ED


DRAWING TITLE

Existing Front and Rear Elevations

DRAWINGS STATUS

Lawful Development Certificate

SCALE	DATE	DRAWN	CHECKED
1:100 @ A3	Feb. 2017	P.S. & L.M.	P.D. - P.C.
DRAWING NO.	REVISION		
12191B_LDC: SH4	0		

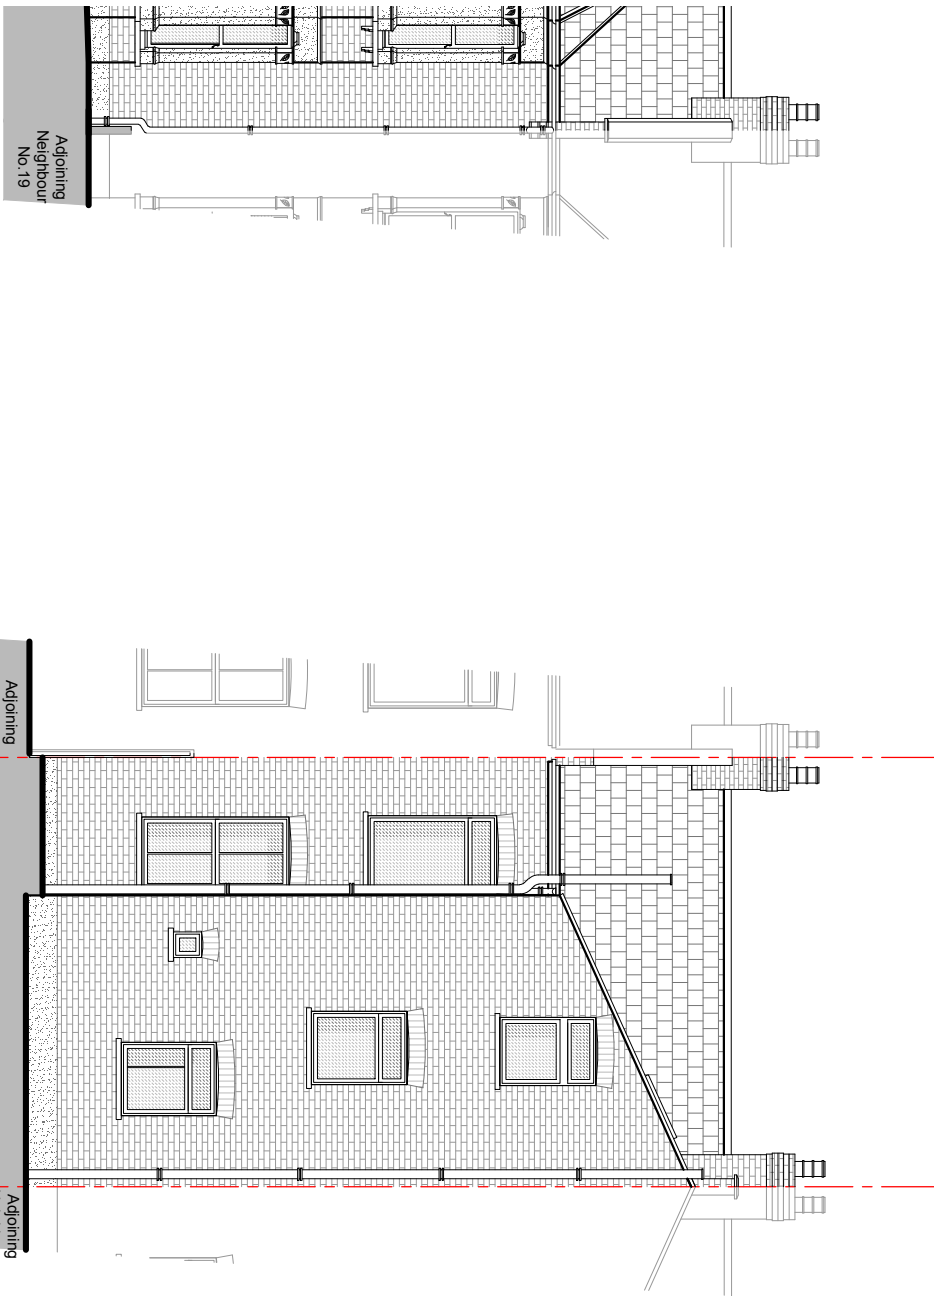

NOTES:

© COPYRIGHT - DETAILED PLANNING LTD


all dimension should be checked on site prior to works commencing. Variations in squariness, depth of plaster etc, must be checked for. Where new walls are shown as aligned with existing walls, physical removal of brickwork and / or plaster to establish the actual position of the wall being attached to must be checked.

any discrepancies should be reported in writing immediately.


when printing off PDFs, check that the drawings are printed to correct paper size and scale.

documents should be used as to the drawing status described

property owner to ensure that all aspects of the "party wall etc., act 1996" are complied with prior to any works commencing on site.

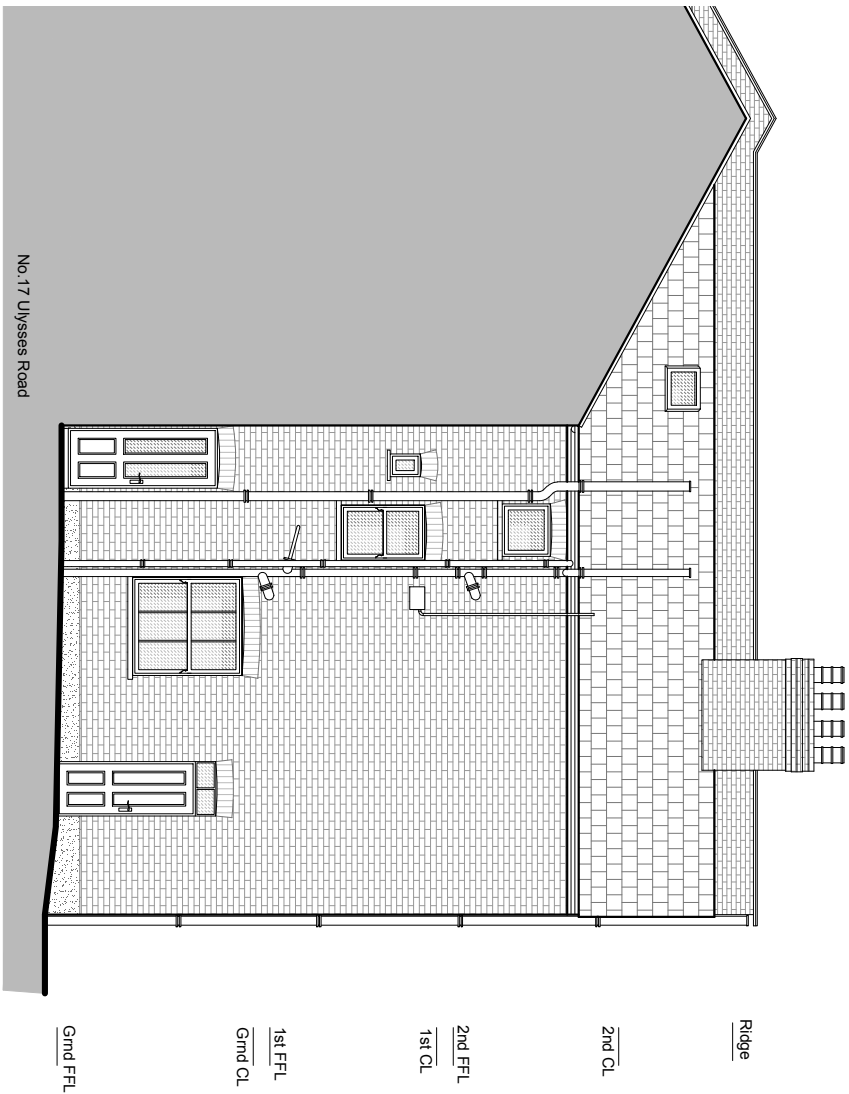

Side Elevation  
As Existing - Scale 1:100

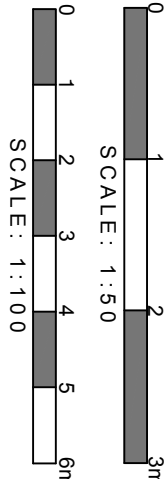

DETAILED PLANNING

UNIT6, ST ALBANS HOUSE  
ST ALBANS LANE  
GOLDERS GREEN LONDON NW11 7QE

T 0208 1600 494  
E [INFO@DETAILED-PLANNING.CO.UK](mailto:INFO@DETAILED-PLANNING.CO.UK)  
[WWW.DETAILED-PLANNING.CO.UK](http://WWW.DETAILED-PLANNING.CO.UK)

CLIENT

Mr James Bentley

SITE

17 Ulysses Road, London NW6 1ED

DRAWING TITLE

Existing Side Elevation

DRAWINGS STATUS

Lawful Development Certificate

SCALE	DATE	DRAWN	CHECKED
1:100 @ A3	Feb. 2017	P.S. & L.M.	P.D. - P.C.
DRAWING NO.	REVISION		
12191B_LDC: SH5	0		



NOTES:

© COPYRIGHT - DETAILED PLANNING LTD



all dimension should be checked on site prior to works commencing. Variations in squariness, depth of plaster etc., must be checked for. Where new walls are shown as aligned with existing walls, physical removal of brickwork and / or plaster to establish the actual position of the wall being attached to must be checked.

any discrepancies should be reported in writing immediately.

when printing off PDFs, check that the drawings are printed to correct paper size and scale.

documents should be used as to the drawing status described

property owner to ensure that all aspects of the "party wall etc., act 1996" are complied with prior to any works commencing on site.

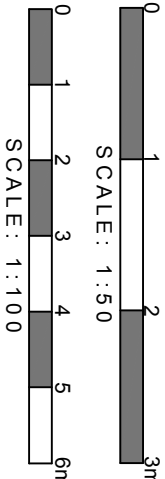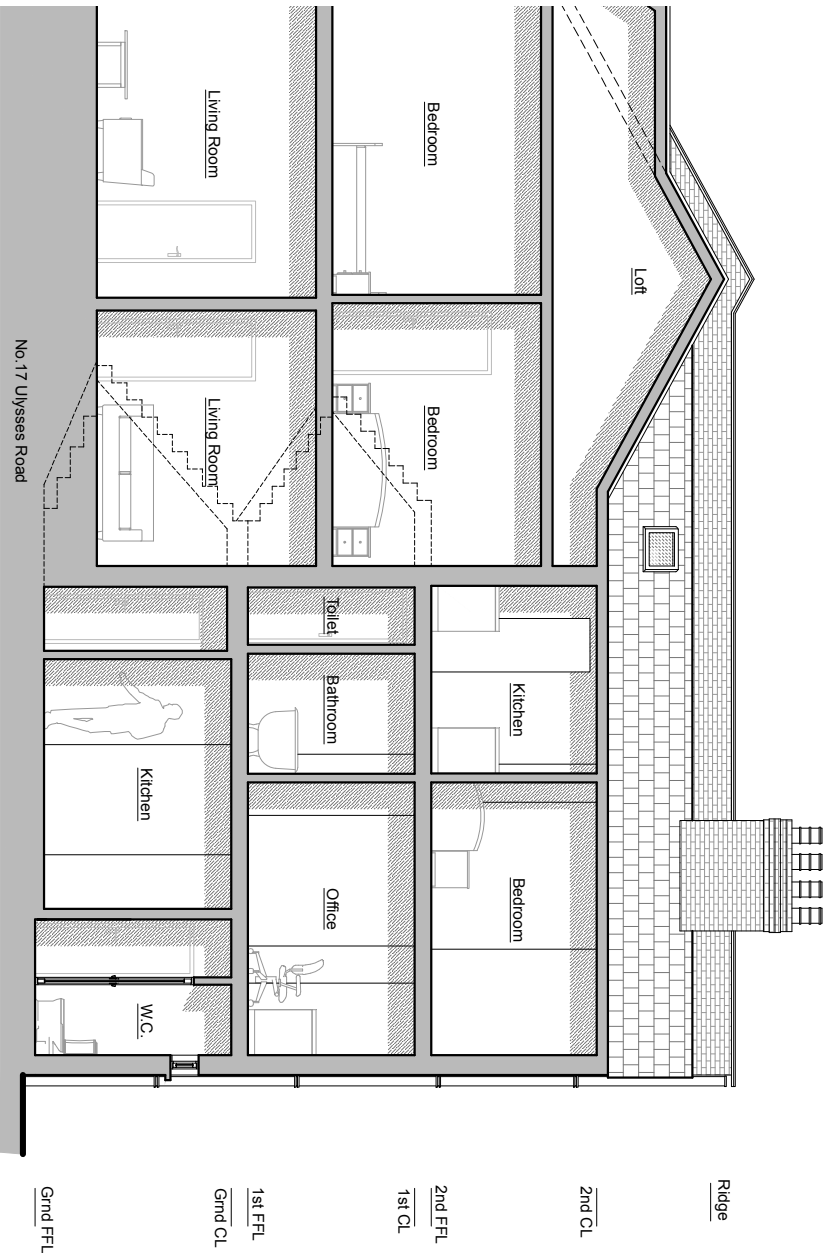

DETAILED PLANNING

UNIT6, ST ALBANS HOUSE  
ST ALBANS LANE  
GOLDERS GREEN LONDON NW11 7QE

T 0208 1600 494  
E INFO@DETAILED-PLANNING.CO.UK  
WWW.DETAILED-PLANNING.CO.UK

CLIENT

Mr James Bentley

SITE

17 Ulysses Road, London NW6 1ED

DRAWING TITLE

Existing Section A-A

DRAWINGS STATUS

Lawful Development Certificate

SCALE	DATE	DRAWN	CHECKED
1:100 @ A3	Feb. 2017	PS & LM.	P.D. - P.C.
DRAWING NO.	REVISION		
12191B_LDC: SH6	0		