

NOTES :

© COPYRIGHT - DETAILED PLANNING LTD


all dimension should be checked on site prior to works commencing. Variations in squareness, depth of plaster etc, must be checked for. Where new walls are shown as aligned with existing walls, physical removal of brickwork and / or plaster to establish the actual position of the wall being attached to must be checked.

any discrepancies should be reported in writing immediately.

when printing off PDF's, check that the drawings are printed to correct paper size and scale.

documents should be used as to the drawing status described

property owner to ensure that all aspects of the "party wall etc., act 1996" are complied with prior to any works commencing on site.

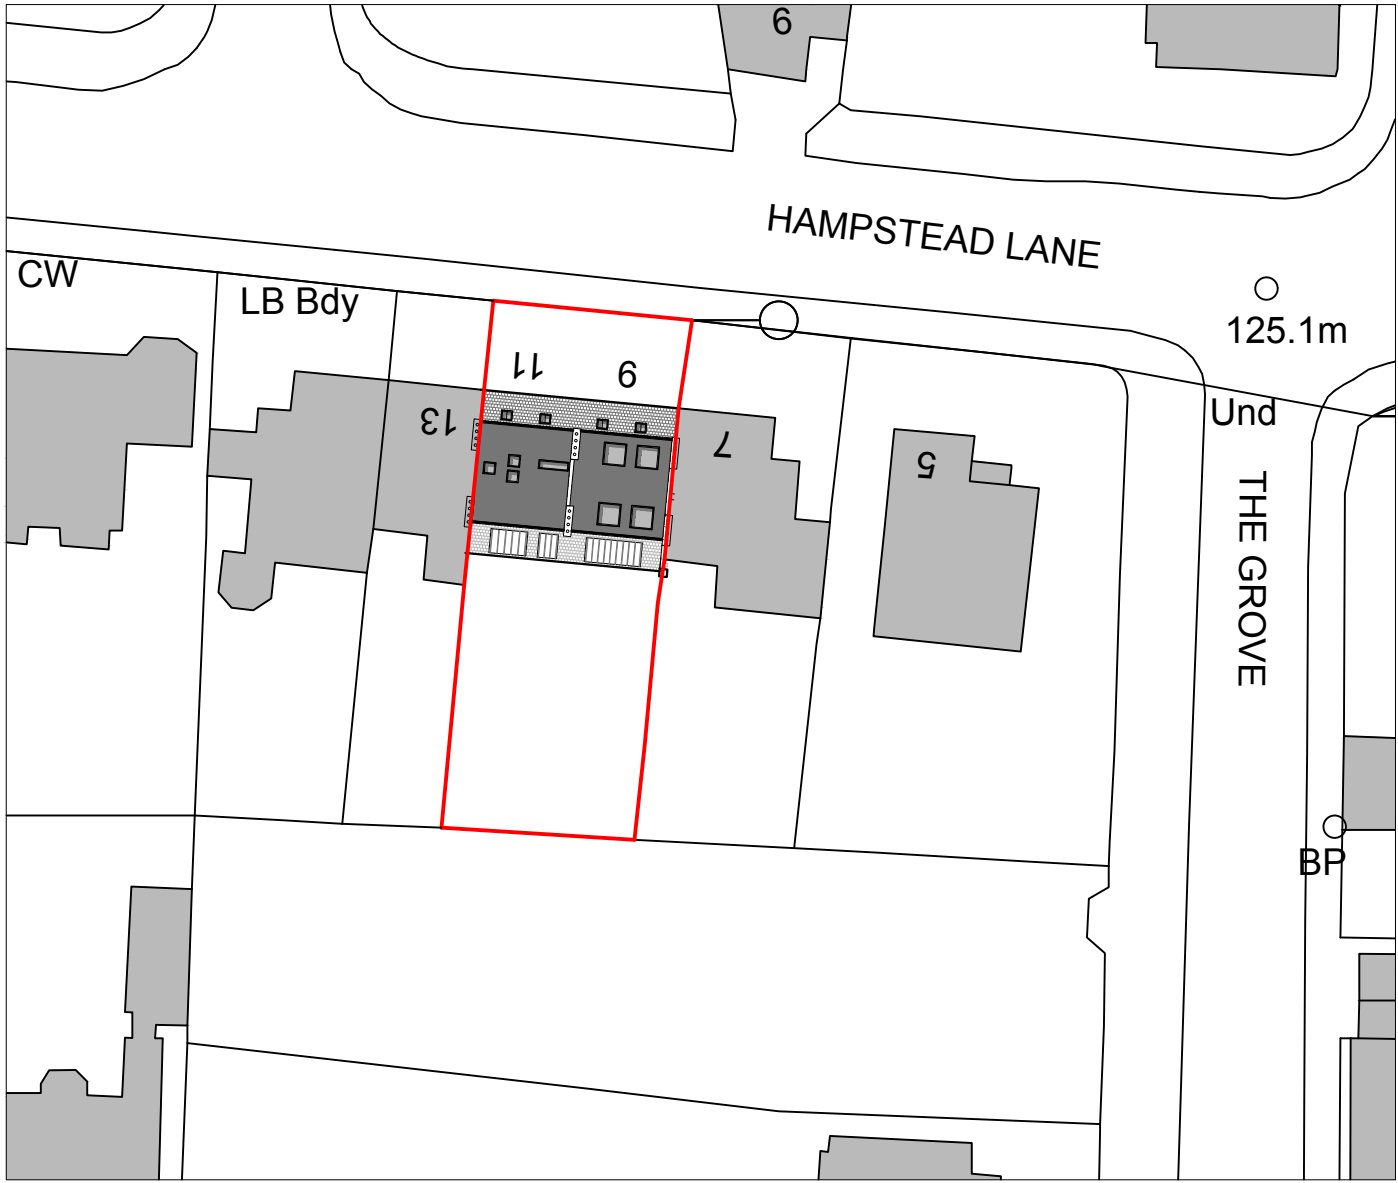

Proposed Block Plan

Scale 1:500

0 10 20 30 40m

DETAILED PLANNING

UNIT6, ST ALBANS HOUSE
ST ALBANS LANE
GOLDERS GREEN LONDON NW11 7QE

T 0208 1500 494
E INFO@DETAILED-PLANNING.CO.UK
WWW.DETAILED-PLANNING.CO.UK

CLIENT

Mr James Stafford

SITE

Loft Apartment, Grove Lodge, 9-11 Hampstead Lane N6 4RT

DRAWING TITLE


Proposed Block Plan

DRAWINGS STATUS


Planning

SCALE	DATE	DRAWN	CHECKED
As Noted @ A3	Feb. 2017	K.K.	P.C


DRAWING NO.	REVISION
1151JS_FUL: SH8	B

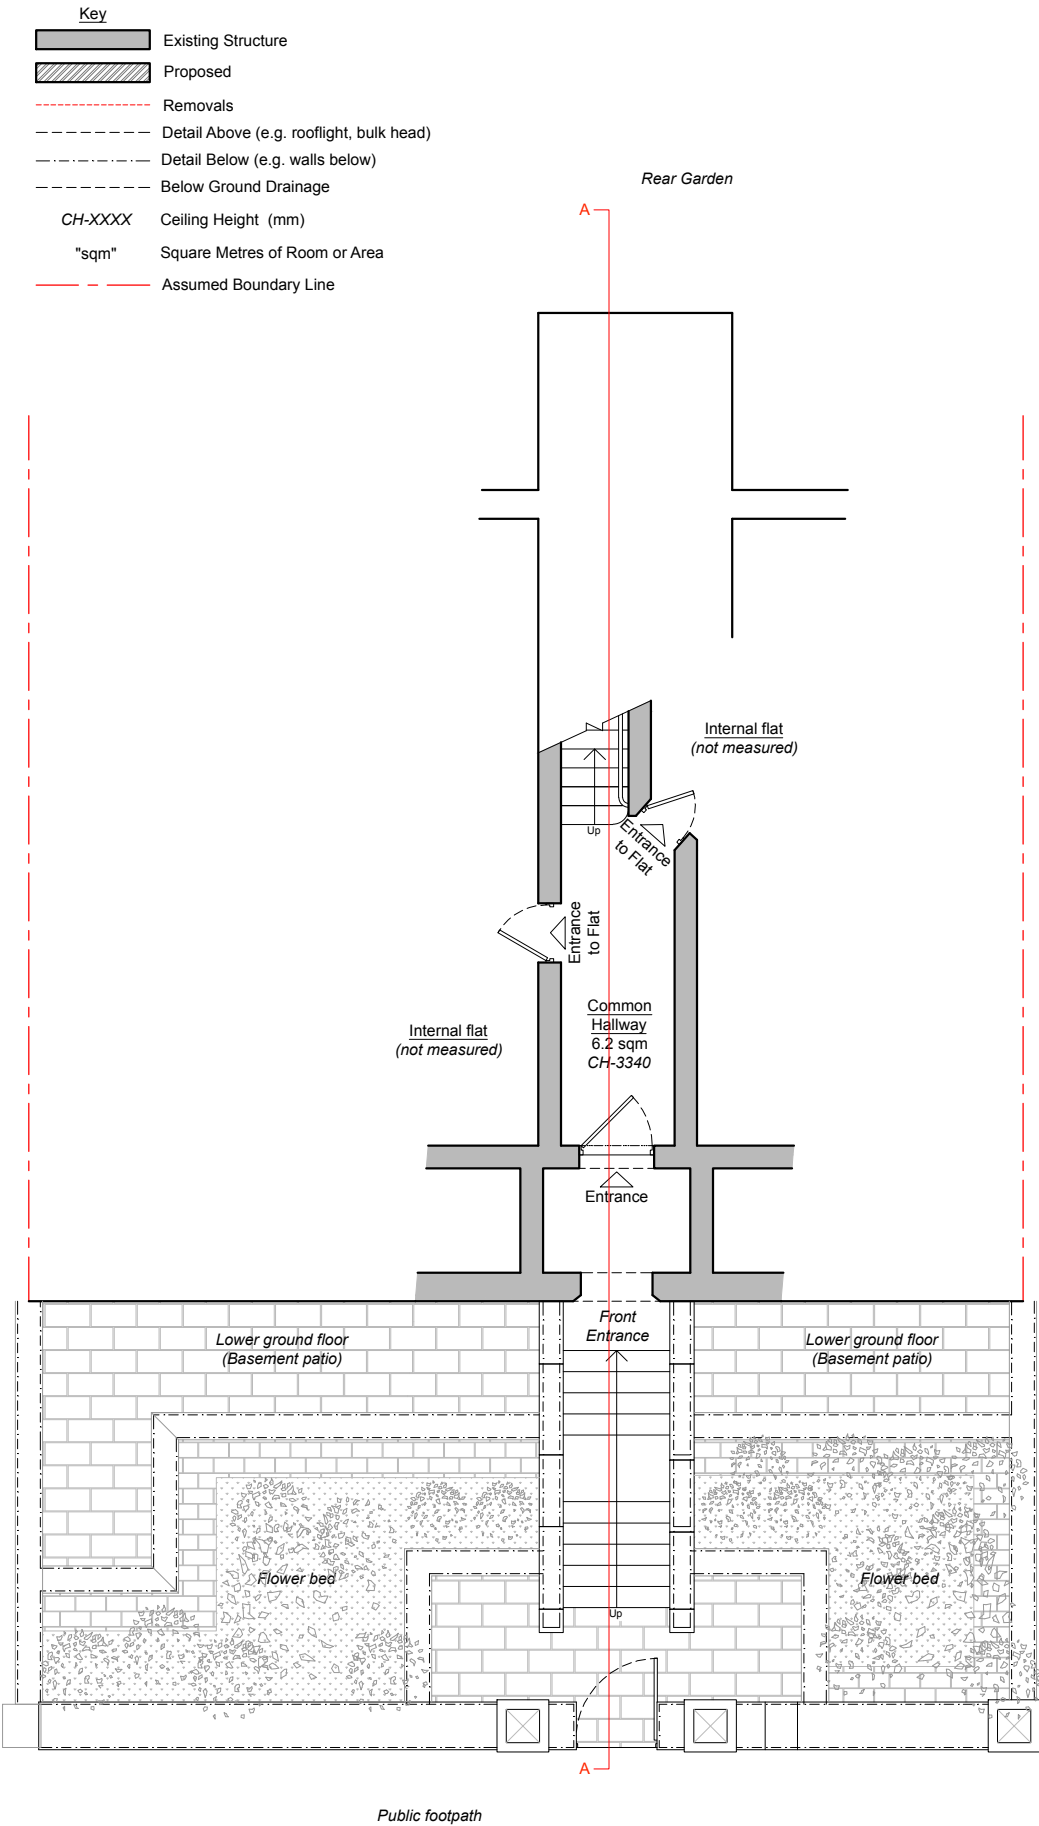

Ground Floor Plan (Communal staircase)
As Proposed - Scale 1:100

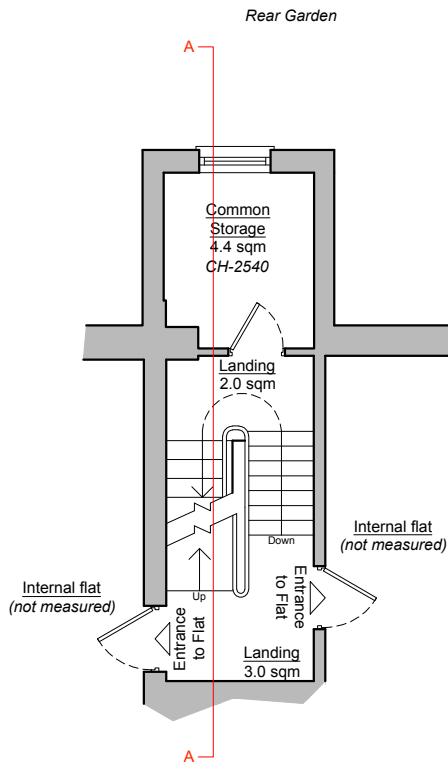

First Floor Plan (Communal staircase)
As Proposed - Scale 1:100

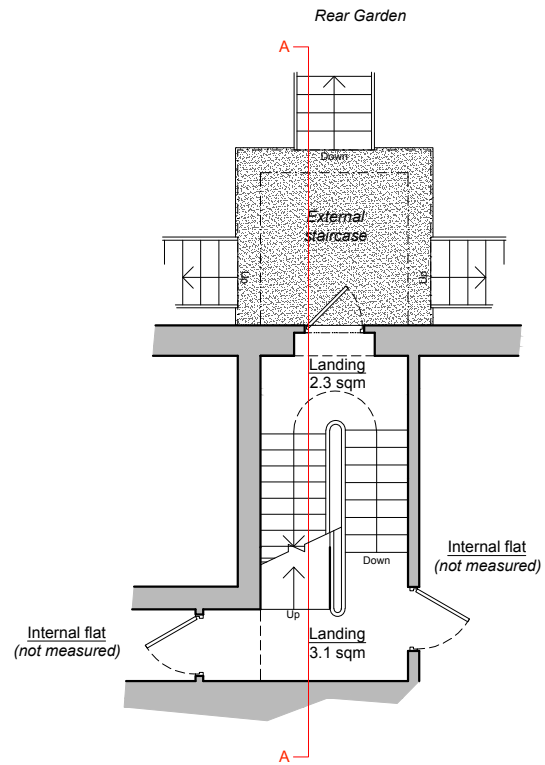

Second Floor Plan (Communal staircase)
As Proposed - Scale 1:100

NOTES :

© COPYRIGHT - DETAILED PLANNING LTD


all dimension should be checked on site prior to works commencing. Variations in squareness, depth of plaster etc, must be checked for. Where new walls are shown as aligned with existing walls, physical removal of brickwork and / or plaster to establish the actual position of the wall being attached to must be checked.

any discrepancies should be reported in writing immediately.

when printing off PDF's, check that the drawings are printed to correct paper size and scale.

documents should be used as to the drawing status described

property owner to ensure that all aspects of the "party wall etc., act 1996" are complied with prior to any works commencing on site.

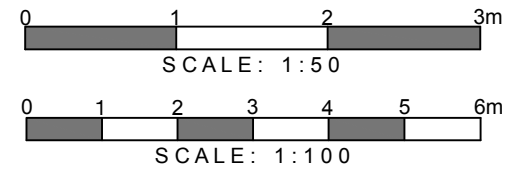

DETAILED PLANNING

UNIT6, ST ALBANS HOUSE
ST ALBANS LANE
GOLDERS GREEN LONDON NW11 7QE

T 0208 1500 494
E INFO@DETAILED-PLANNING.CO.UK
WWW.DETAILED-PLANNING.CO.UK

CLIENT

Mr James Stafford

SITE

Loft Apartment, Grove Lodge, 9-11 Hampstead Lane N6 4RT

DRAWING TITLE

Proposed Communal Staircase

DRAWINGS STATUS


Planning

SCALE	DATE	DRAWN	CHECKED
1:100 @ A3	Feb. 2017	K.K.	P.C.


DRAWING NO.	REVISION
1151JS_FUL: SH9	B

- Key
- Existing Structure
 - Proposed
 - Removals
 - Detail Above (e.g. rooflight, bulk head)
 - Detail Below (e.g. walls below)
 - Below Ground Drainage
 - CH-XXXX Ceiling Height (mm)
 - "sqm" Square Metres of Room or Area
 - Assumed Boundary Line

Internal gross area: 109.5 sqm

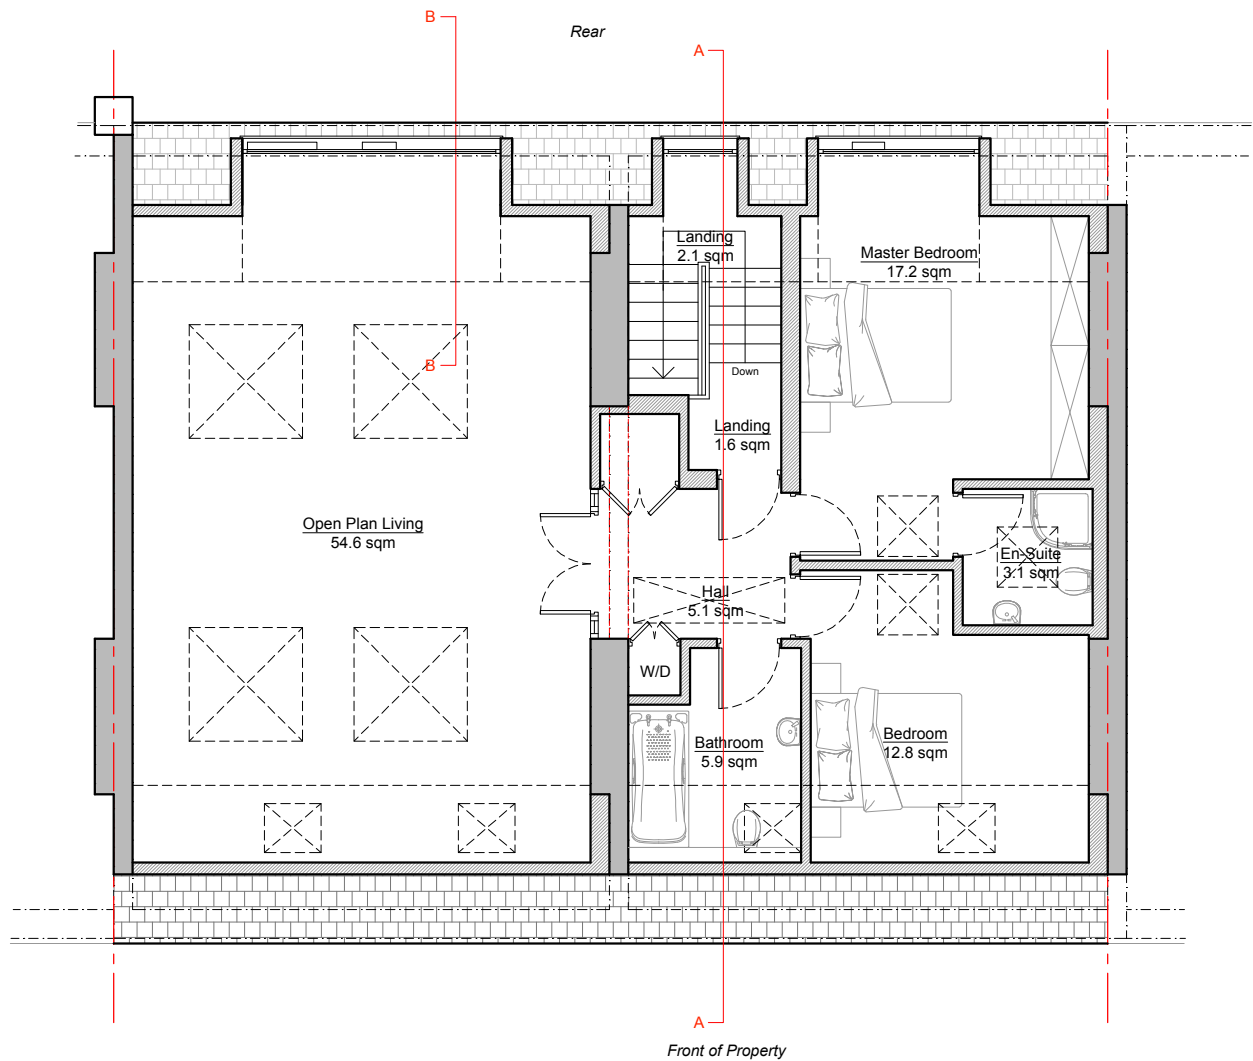

Loft Plan
As Proposed - Scale 1:100

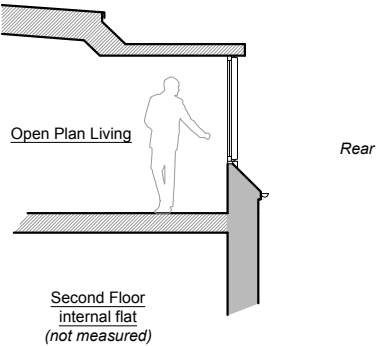

Section B-B
As Proposed - Scale 1:100

NOTES:

© COPYRIGHT - DETAILED PLANNING LTD


all dimension should be checked on site prior to works commencing. Variations in squareness, depth of plaster etc, must be checked for. Where new walls are shown as aligned with existing walls, physical removal of brickwork and / or plaster to establish the actual position of the wall being attached to must be checked.

any discrepancies should be reported in writing immediately.

when printing off PDF's, check that the drawings are printed to correct paper size and scale.

documents should be used as to the drawing status described

property owner to ensure that all aspects of the "party wall etc., act 1996" are complied with prior to any works commencing on site.

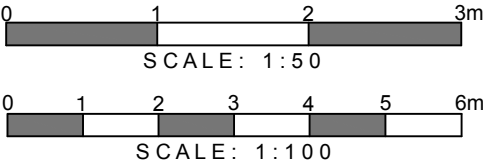


DETAILED PLANNING

UNIT6, ST ALBANS HOUSE
ST ALBANS LANE
GOLDERS GREEN LONDON NW11 7QE

T 0208 1500 494
E INFO@DETAILED-PLANNING.CO.UK
WWW.DETAILED-PLANNING.CO.UK

CLIENT			
Mr James Stafford			
SITE			
Loft Apartment, Grove Lodge, 9-11 Hampstead Lane N6 4RT			
DRAWING TITLE			
Proposed Loft Plan & Section B-B			
DRAWINGS STATUS			
Planning			
SCALE	DATE	DRAWN	CHECKED
1:100 @ A3	Feb. 2017	K.K.	P.C.
DRAWING NO.	REVISION		
1151JS_FUL: SH10	B		

- Key
- Existing Structure
 - Proposed
 - Removals
 - Detail Above (e.g. rooflight, bulk head)
 - Detail Below (e.g. walls below)
 - Below Ground Drainage
 - CH-XXXX Ceiling Height (mm)
 - *sqm* Square Metres of Room or Area
 - Assumed Boundary Line

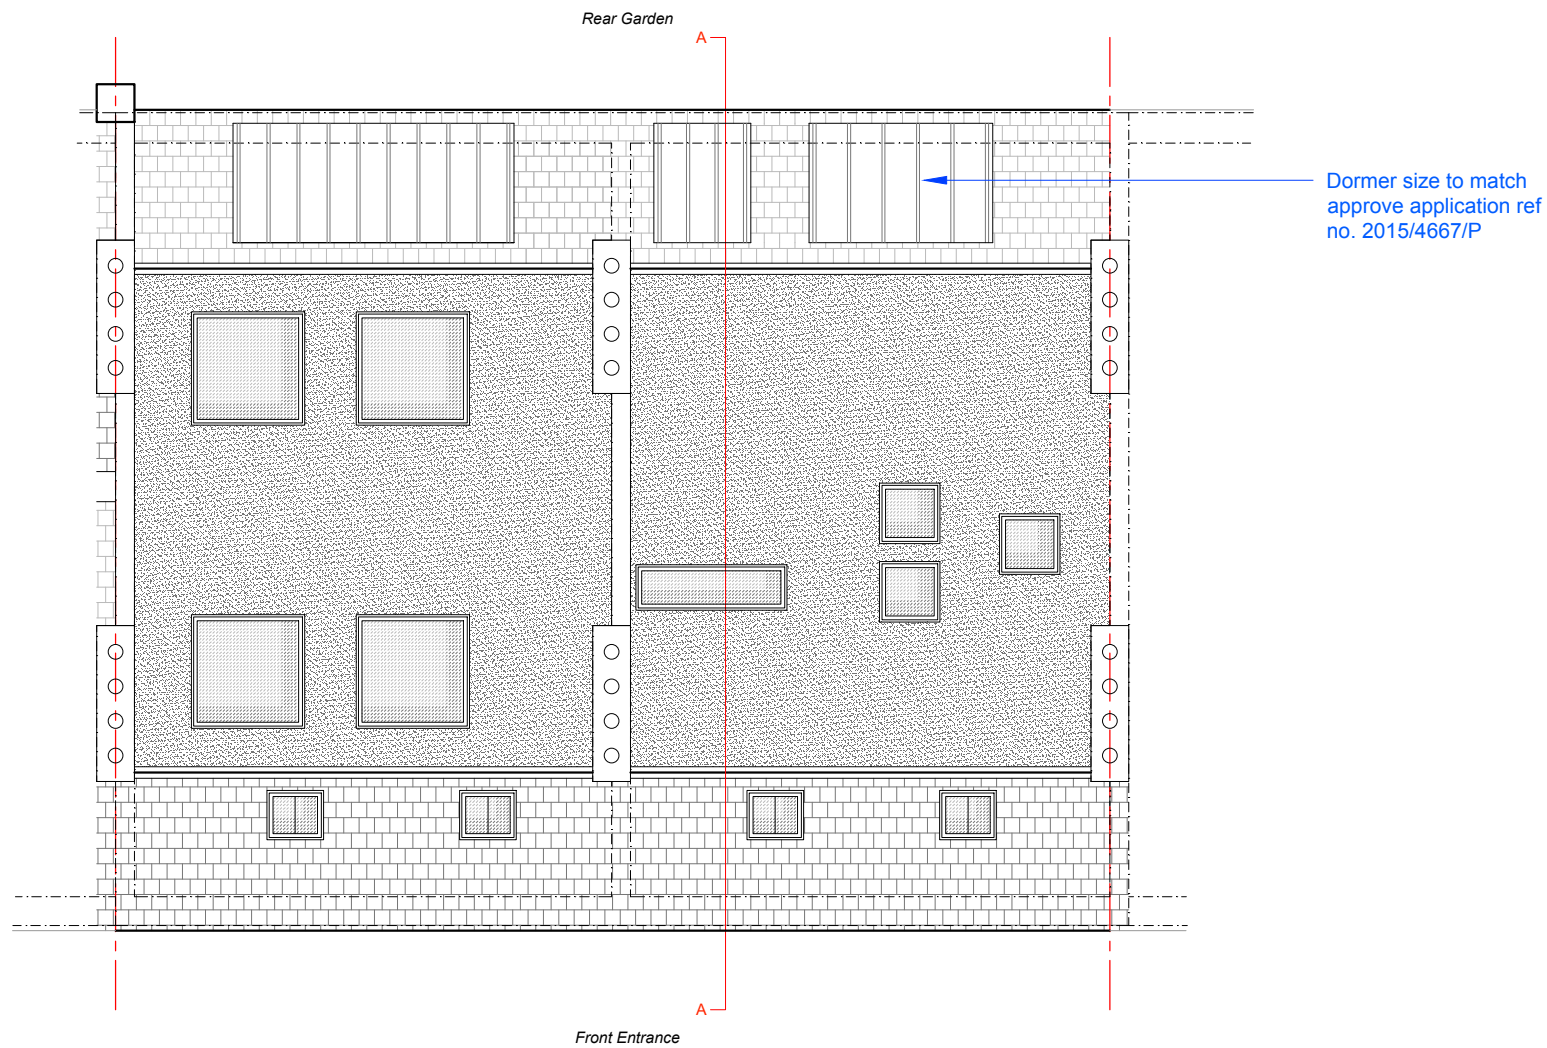

Roof Plan
As Proposed - Scale 1:100

NOTES :

© COPYRIGHT - DETAILED PLANNING LTD


all dimension should be checked on site prior to works commencing. Variations in squareness, depth of plaster etc, must be checked for. Where new walls are shown as aligned with existing walls, physical removal of brickwork and / or plaster to establish the actual position of the wall being attached to must be checked.

any discrepancies should be reported in writing immediately.

when printing off PDF's, check that the drawings are printed to correct paper size and scale.

documents should be used as to the drawing status described

property owner to ensure that all aspects of the "party wall etc., act 1996" are complied with prior to any works commencing on site.

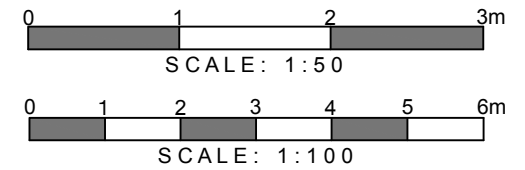

DETAILED PLANNING

UNIT6, ST ALBANS HOUSE
ST ALBANS LANE
GOLDERS GREEN LONDON NW11 7QE

T 0208 1500 494
E INFO@DETAILED-PLANNING.CO.UK
WWW.DETAILED-PLANNING.CO.UK

CLIENT

Mr James Stafford

SITE

Loft Apartment, Grove Lodge, 9-11 Hampstead Lane N6 4RT

DRAWING TITLE

Proposed Roof Plan

DRAWINGS STATUS

Planning

SCALE	DATE	DRAWN	CHECKED
1:100 @ A3	Feb. 2017	K.K.	P.C.

DRAWING NO.	REVISION
1151JS_FUL: SH11	B

- Key
- Existing Structure
 - Proposed
 - Removals
 - Detail Above (e.g. rooflight, bulk head)
 - Detail Below (e.g. walls below)
 - Below Ground Drainage
 - CH-XXXX Ceiling Height (mm)
 - "sqm" Square Metres of Room or Area
 - Assumed Boundary Line



Front Elevation
As Proposed - Scale 1:100

NOTES :

© COPYRIGHT - DETAILED PLANNING LTD


all dimension should be checked on site prior to works commencing. Variations in squareness, depth of plaster etc, must be checked for. Where new walls are shown as aligned with existing walls, physical removal of brickwork and / or plaster to establish the actual position of the wall being attached to must be checked.

any discrepancies should be reported in writing immediately.

when printing off PDF's, check that the drawings are printed to correct paper size and scale.

documents should be used as to the drawing status described

property owner to ensure that all aspects of the "party wall etc., act 1996" are complied with prior to any works commencing on site.

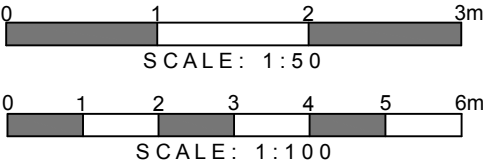



DETAILED PLANNING

UNIT6, ST ALBANS HOUSE
ST ALBANS LANE
GOLDERS GREEN LONDON NW11 7QE

T 0208 1500 494
E INFO@DETAILED-PLANNING.CO.UK
WWW.DETAILED-PLANNING.CO.UK

CLIENT

Mr James Stafford

SITE

Loft Apartment, Grove Lodge, 9-11 Hampstead Lane N6 4RT

DRAWING TITLE

Proposed Front Elevation

DRAWINGS STATUS


Planning

SCALE	DATE	DRAWN	CHECKED
1:100 @ A3	Feb. 2017	K.K.	P.C

DRAWING NO.	REVISION
1151JS_FUL: SH12	B

- Key
- Existing Structure
 - Proposed
 - Removals
 - Detail Above (e.g. rooflight, bulk head)
 - Detail Below (e.g. walls below)
 - Below Ground Drainage
 - CH-XXXX Ceiling Height (mm)
 - "sqm" Square Metres of Room or Area
 - Assumed Boundary Line

Dormer size to match approve application ref no. 2015/4667/P
Dormers material to be exceptional quality. Materials to be provided prior to commencement of works to be approved by the Council

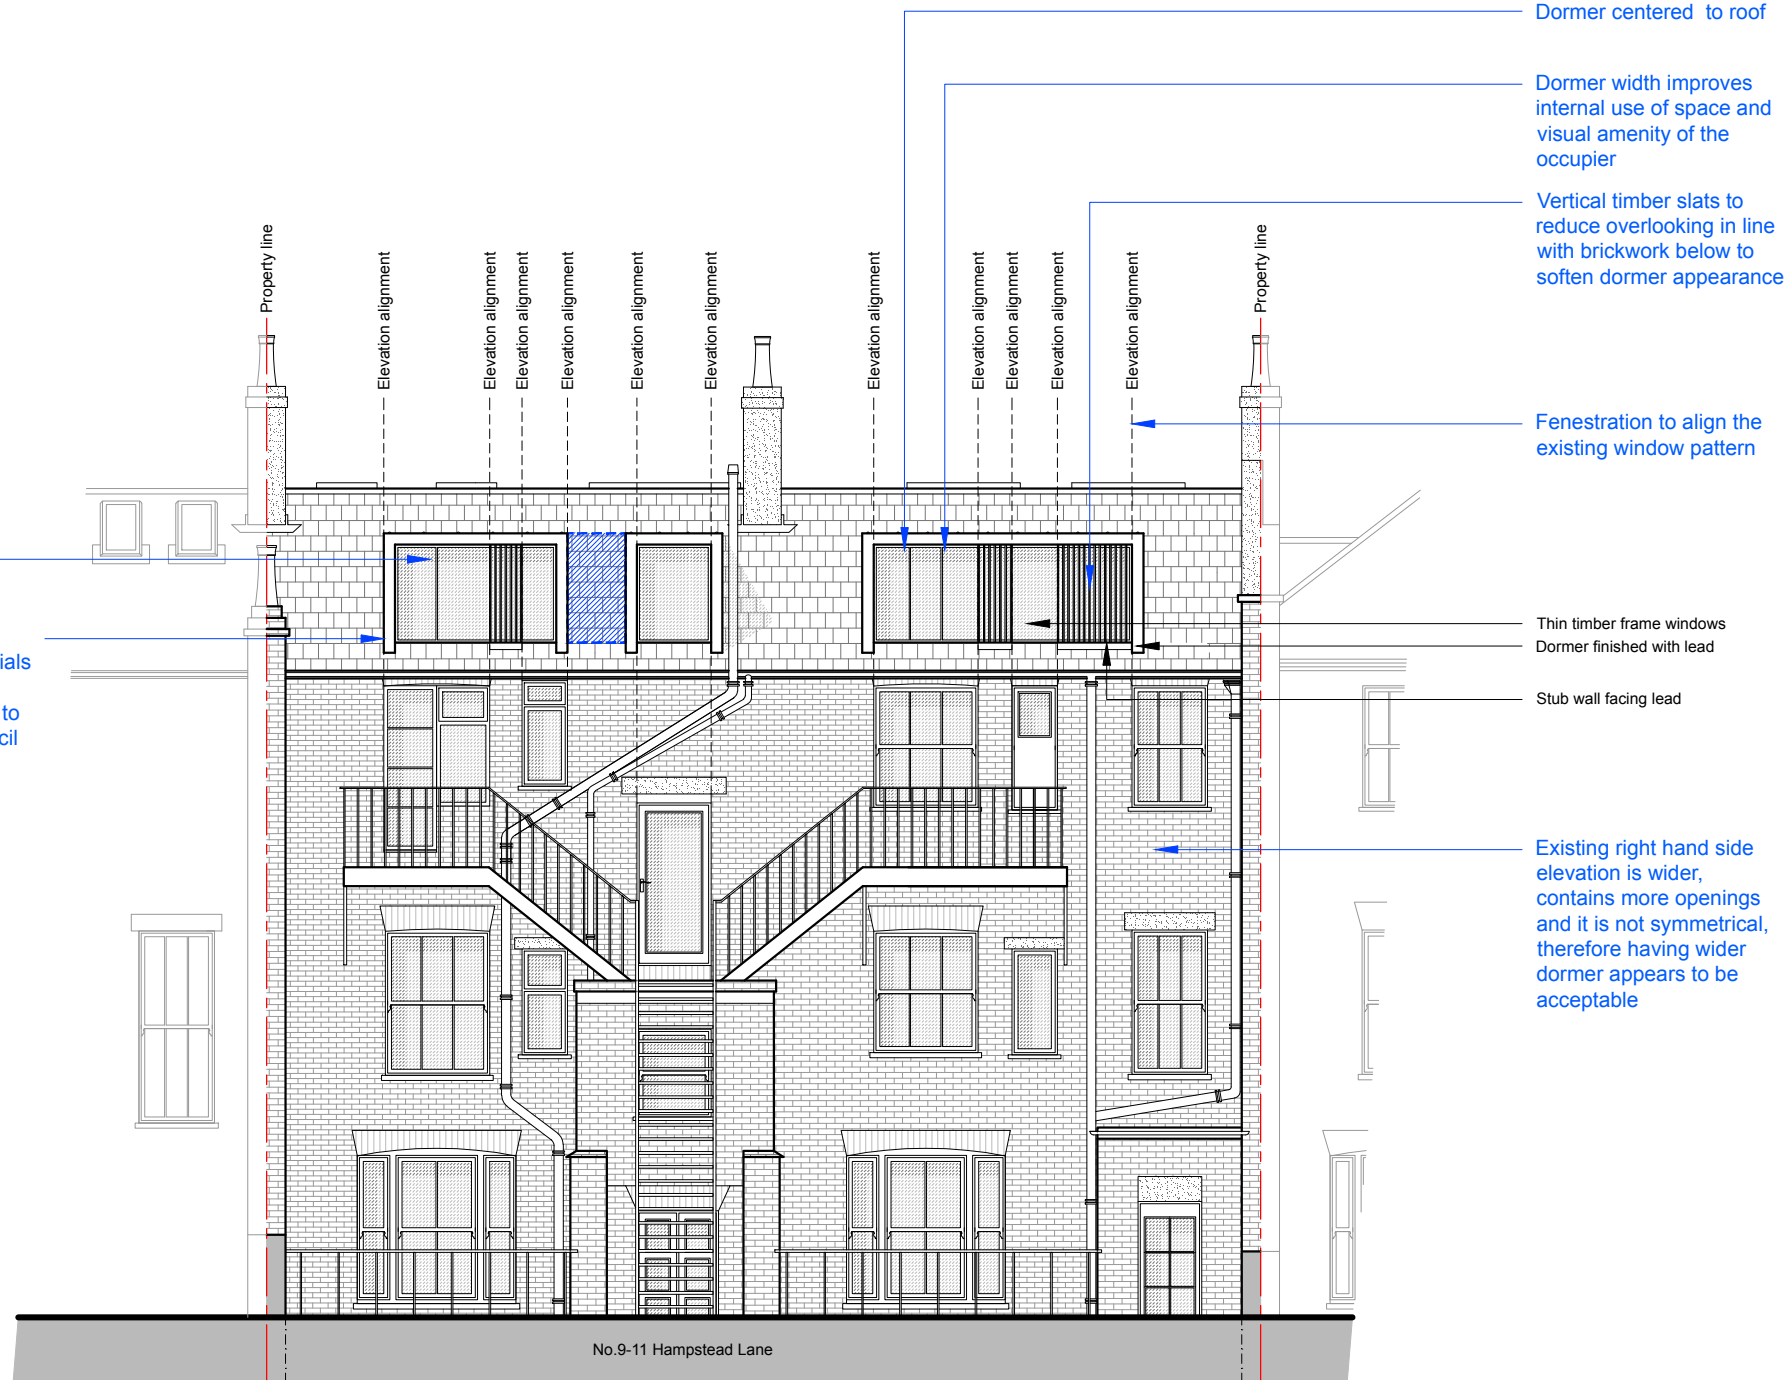

Rear Elevation
As Proposed - Scale 1:100

NOTES :

© COPYRIGHT - DETAILED PLANNING LTD


all dimension should be checked on site prior to works commencing. Variations in squareness, depth of plaster etc, must be checked for. Where new walls are shown as aligned with existing walls, physical removal of brickwork and / or plaster to establish the actual position of the wall being attached to must be checked.

any discrepancies should be reported in writing immediately.

when printing off PDF's, check that the drawings are printed to correct paper size and scale.

documents should be used as to the drawing status described

property owner to ensure that all aspects of the "party wall etc., act 1996" are complied with prior to any works commencing on site.

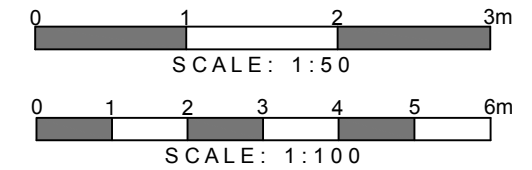

DETAILED PLANNING

UNIT6, ST ALBANS HOUSE
ST ALBANS LANE
GOLDERS GREEN LONDON NW11 7QE

T 0208 1500 494
E INFO@DETAILED-PLANNING.CO.UK
WWW.DETAILED-PLANNING.CO.UK

CLIENT

Mr James Stafford

SITE

Loft Apartment, Grove Lodge, 9-11 Hampstead Lane N6 4RT

DRAWING TITLE

Proposed Rear Elevation


DRAWINGS STATUS

Planning

SCALE	DATE	DRAWN	CHECKED
1:100 @ A3	Feb. 2017	K.K.	P.C.

DRAWING NO.	REVISION
1151JS_FUL: SH13	B

- Key
- Existing Structure
 - Proposed
 - Removals
 - Detail Above (e.g. rooflight, bulk head)
 - Detail Below (e.g. walls below)
 - Below Ground Drainage
 - CH-XXXX Ceiling Height (mm)
 - "sqm" Square Metres of Room or Area
 - Assumed Boundary Line

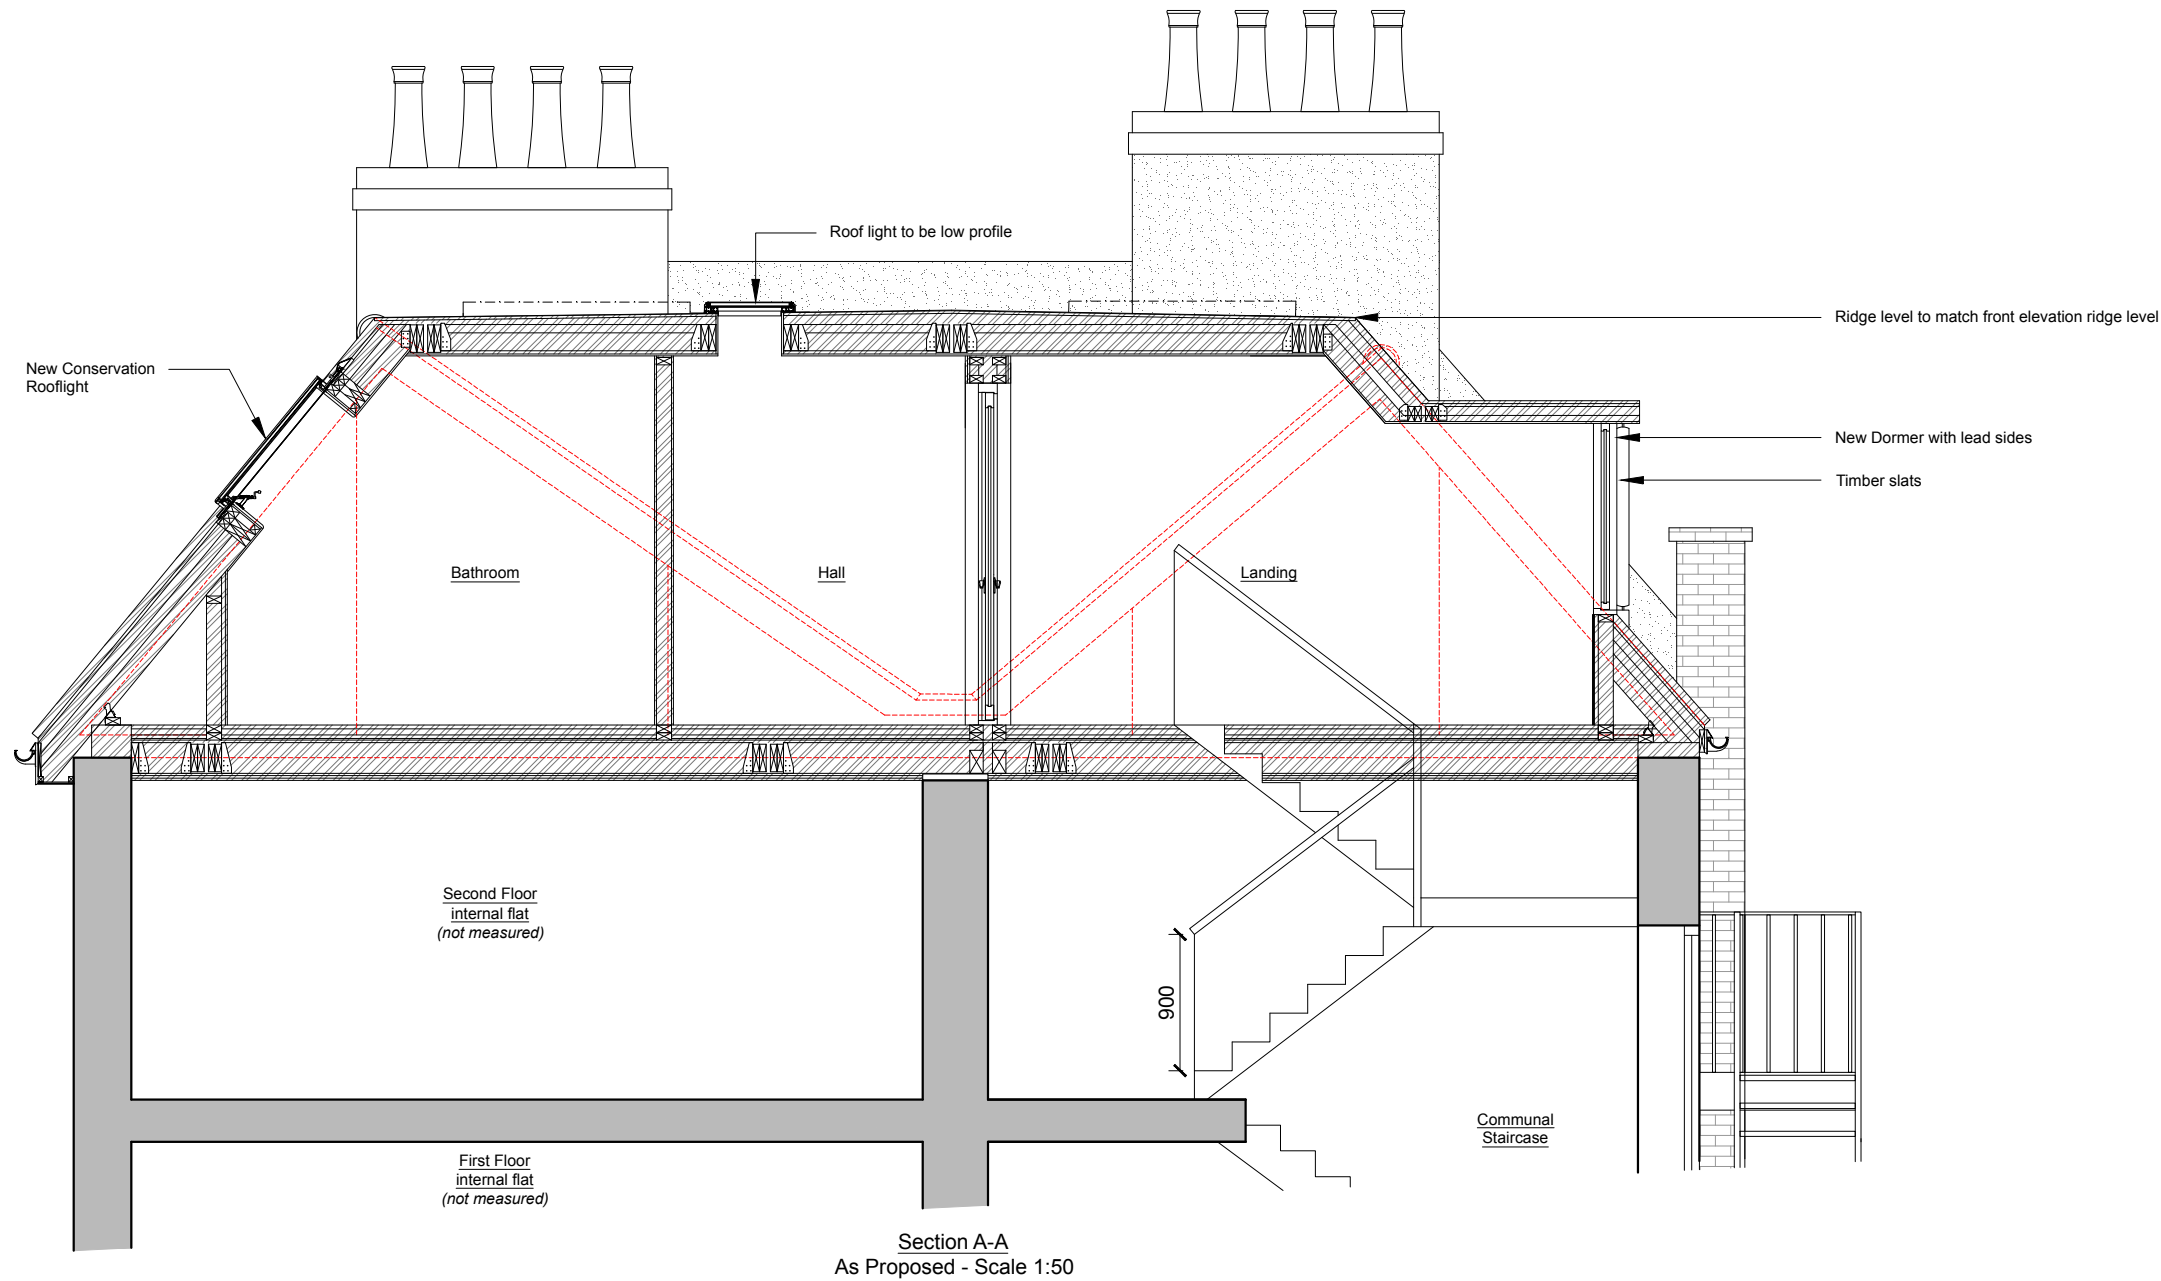

NOTES:

© COPYRIGHT - DETAILED PLANNING LTD


all dimension should be checked on site prior to works commencing. Variations in squareness, depth of plaster etc, must be checked for. Where new walls are shown as aligned with existing walls, physical removal of brickwork and / or plaster to establish the actual position of the wall being attached to must be checked.

any discrepancies should be reported in writing immediately.

when printing off PDF's, check that the drawings are printed to correct paper size and scale.

documents should be used as to the drawing status described

property owner to ensure that all aspects of the "party wall etc., act 1996" are complied with prior to any works commencing on site.

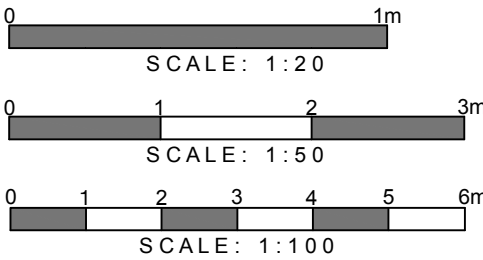

DP

DETAILED PLANNING

UNIT6, ST ALBANS HOUSE
ST ALBANS LANE
GOLDERS GREEN LONDON NW11 7QE

T 0208 1500 494
E INFO@DETAILED-PLANNING.CO.UK
WWW.DETAILED-PLANNING.CO.UK

CLIENT
Mr James Stafford

SITE
Loft Apartment, Grove Lodge, 9-11 Hampstead Lane N6 4RT

DRAWING TITLE
Proposed Section A-A

DRAWINGS STATUS
Planning

SCALE	DATE	DRAWN	CHECKED
1:50 @ A3	Feb. 2017	K.K.	P.C.

DRAWING NO.	REVISION
1151JS_FUL: SH16	B