



General Notes:



Paper Scale

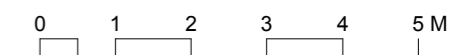

Drawing Scale

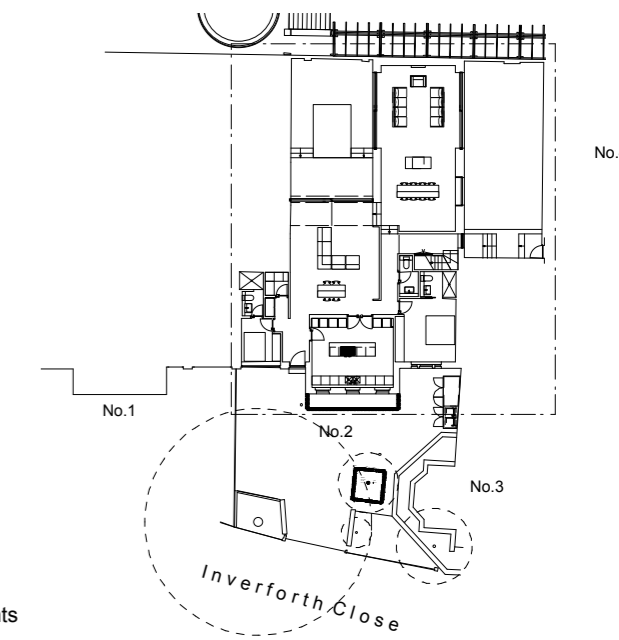

F: 09.02.17 Revised Dormer Roofscape
REV E: 02/11/16 Scheme Revised for Planning

D: 191016 Roof Profile Amended
16 09 01 Revised First Floor Option

No. Date. Revision.

PLANNING

Client. Mr and Mrs Shah

Project. 2 Inverforth Close NW3

Title. Proposed First Floor Plan

Date. June 2016

Drawn By. DR Checked By.

Scale. 1:100 @ A3

Do not scale from this drawing.

Drawing No. FP118_PL017
Revision. F


Found Property Ltd
14-16 Great Pulteney St, London W1F 9ND
Phone +44 (0)20 7734 8400
Fax +44 (0)20 7734 7400

Found.

new conservation rooflight

new conservation rooflights

Glass roof
double glazed Low E coated

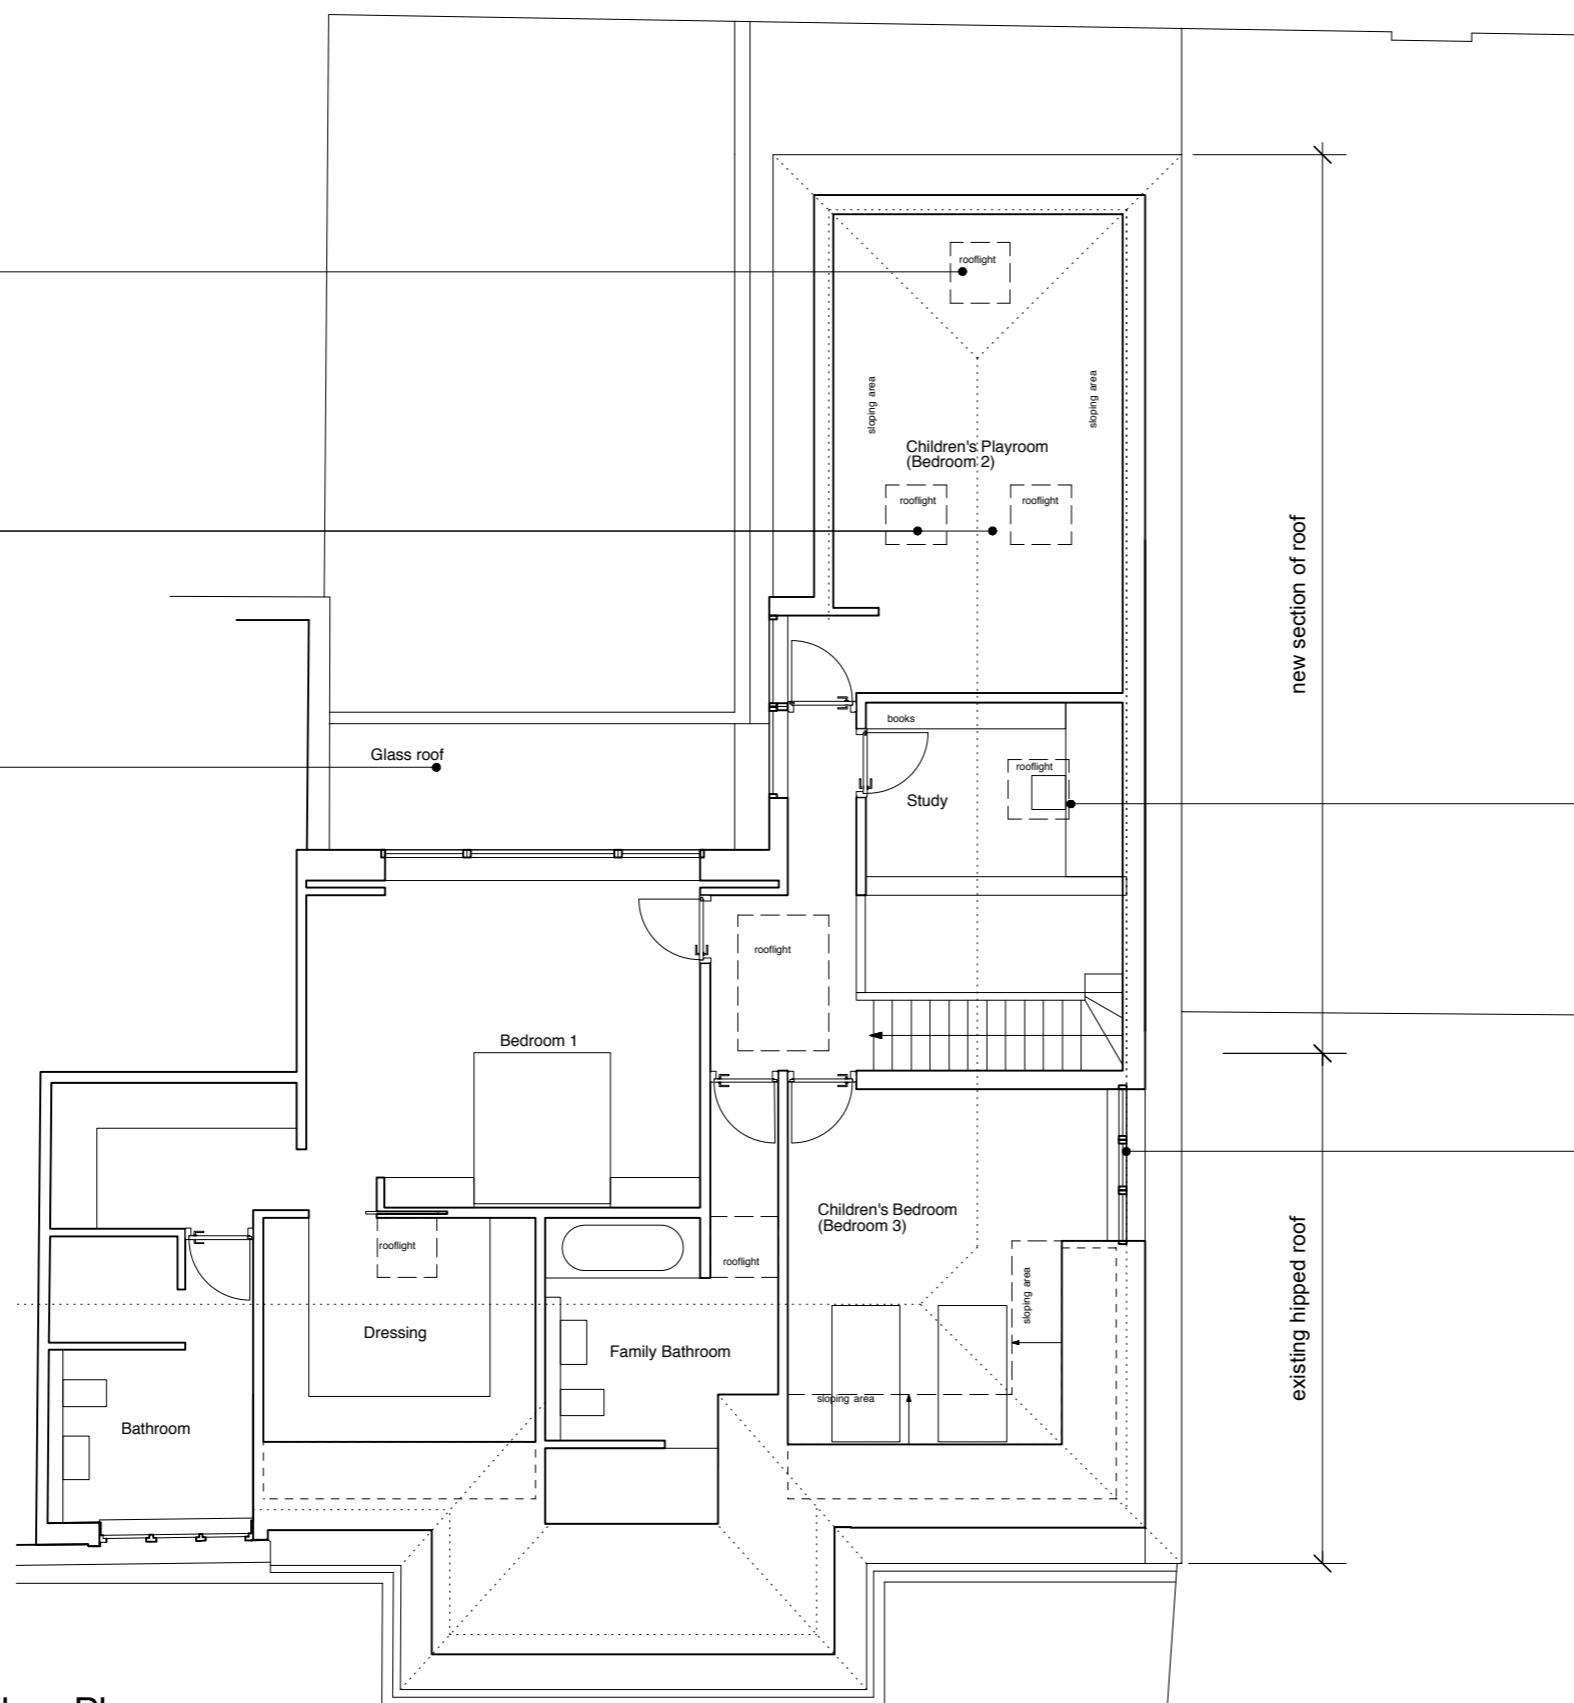


new section of roof

existing hipped roof

new conservation rooflights

dormer with
bronze anodised aluminium
windows
double glazed Low E coated

1 Proposed First Floor Plan
Scale: 1:100

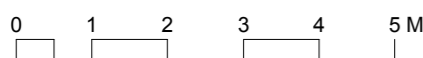

Drawing Scale