




General Notes:

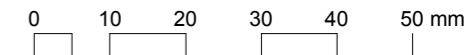

Paper Scale

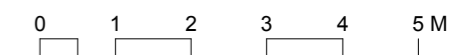

Drawing Scale

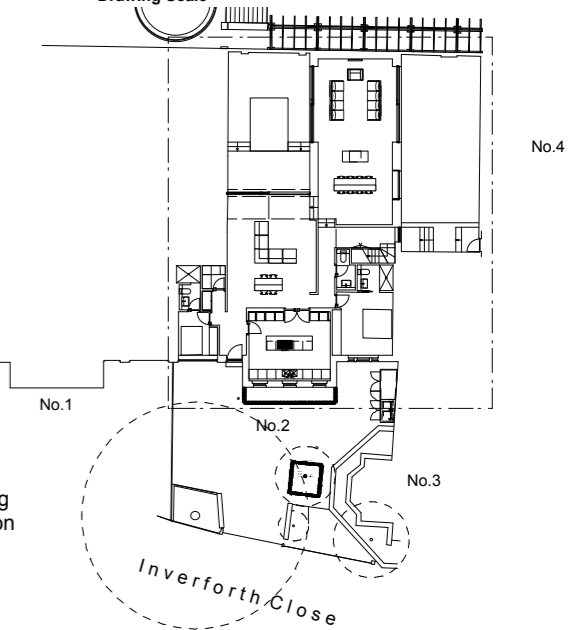

new roof extension finishes on the same line as the roof to No1 Inverforth Close

Courtyard

opening conservation style roof light similar to No.1 Inverforth Close opposite

new dormer extension finishes on the same line as the dormer to No1 Inverforth Close

glass roof

No1 Inverforth Close

dot dash line indicates party wall line at First Floor level

lead clad flat roof to match existing

opening conservation style roof lights

existing lead clad roof over dormer

opening conservation style roof light

lead clad flat roof to match existing

existing pitched hipped roof extended over rear wing of building clay roof tiles to match main section (ridge level lower than main roof)

opening conservation style roof light

flat rooflight fixed

lead clad flat roof to dormer to match existing

Rev C: 09.02.17 Revised Dormer Roofs
 REV B: 02/11/16 Scheme Revised for Planning
 A: 191016 Roof Profile Amended

No.	Date.	Revision.

PLANNING

Client. Mr and Mrs Shah

Project. 2 Inverforth Close NW3

Title. Proposed Roof Plan

Date. June 2016

Drawn By. DR Checked By.

Scale. 1:100 @ A3


Do not scale from this drawing.

Drawing No. FP118_PL018
Revision. C

Found Property Ltd
14-16 Great Pulteney St, London W1F 9ND
Phone +44 (0)20 7734 8400
Fax +44 (0)20 7734 7400



1 Proposed Roof Plan
Scale: 1:100

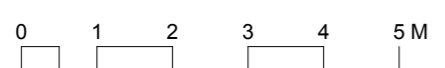

Drawing Scale