




General Notes:



Paper Scale

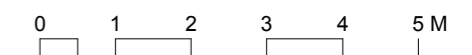

Drawing Scale

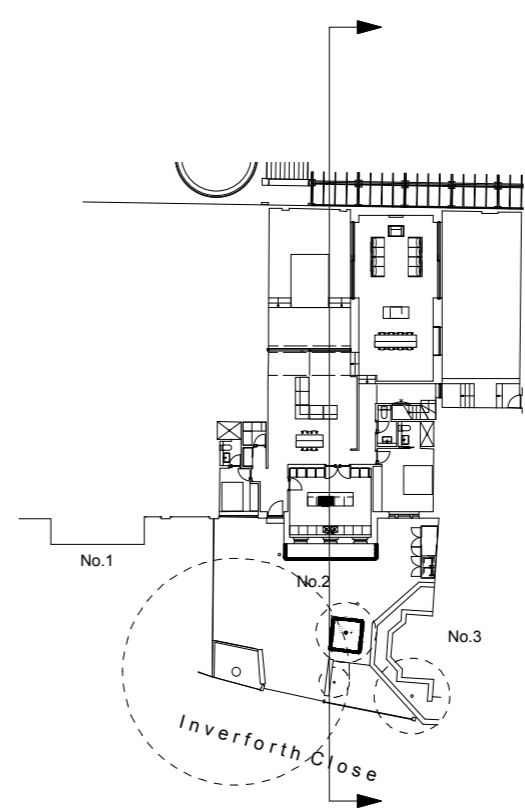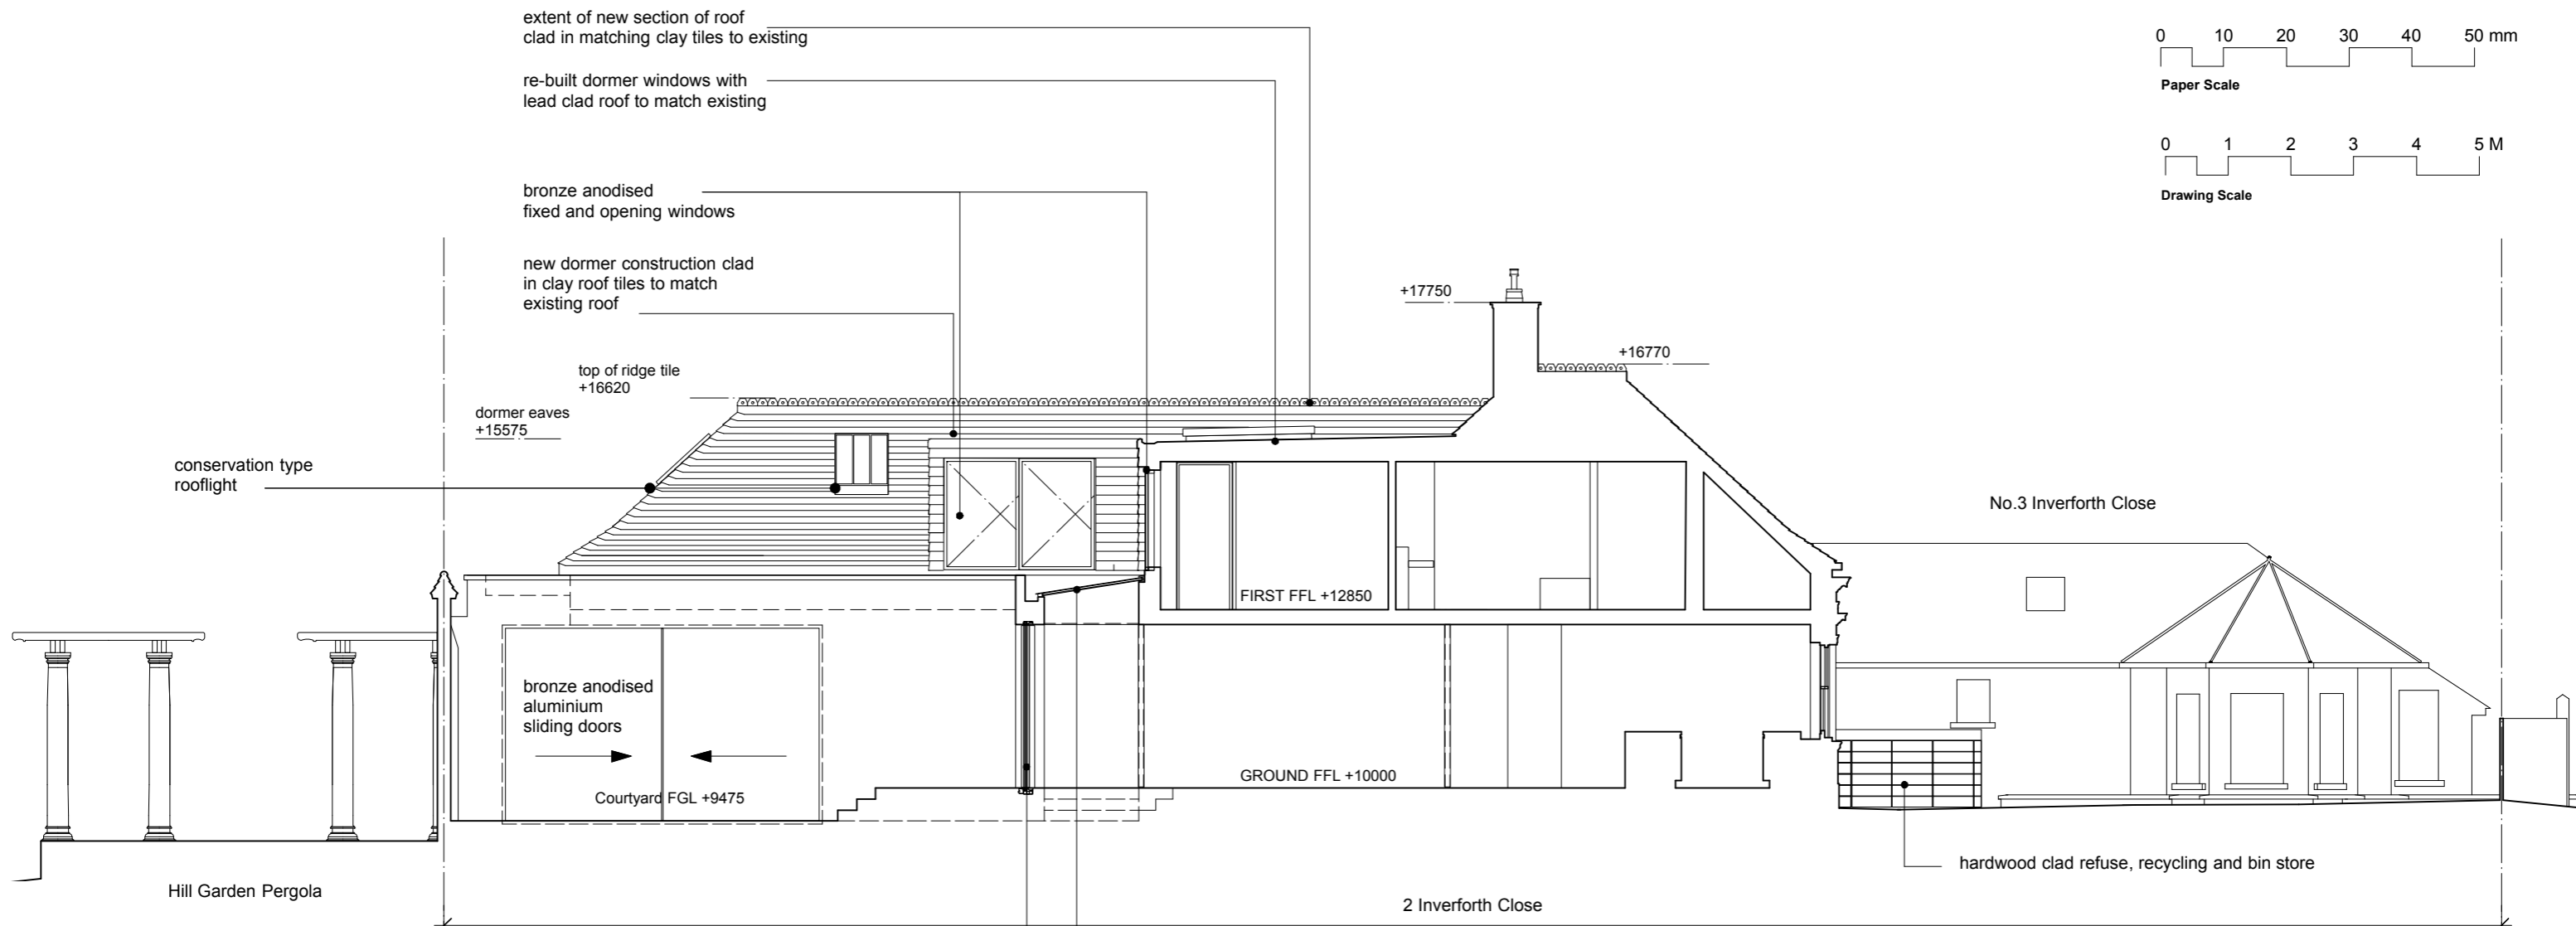

Rev C: 09.02.17 Dormers amended for Planning
 REV B: 02/11/16 Scheme Revised for Planning
 A: 191016 Roof Profile Amended

No.	Date.	Revision.
-----	-------	-----------

PLANNING

Client. Mr and Mrs Shah
Project. 2 Inverforth Close NW3
Title. Proposed Courtyard East Elevation
Date. June 2016
Drawn By. DR **Checked By.**
Scale. 1:100 @ A3

Do not scale from this drawing.
Drawing No. FP118_PL020
Revision. C
 Found Property Ltd
 14-16 Great Pulteney St, London W1F 9ND
 Phone +44 (0)20 7734 8400
 Fax +44 (0)20 7734 7400

