



General Notes:

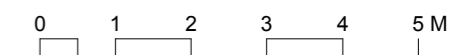


Paper Scale



Drawing Scale

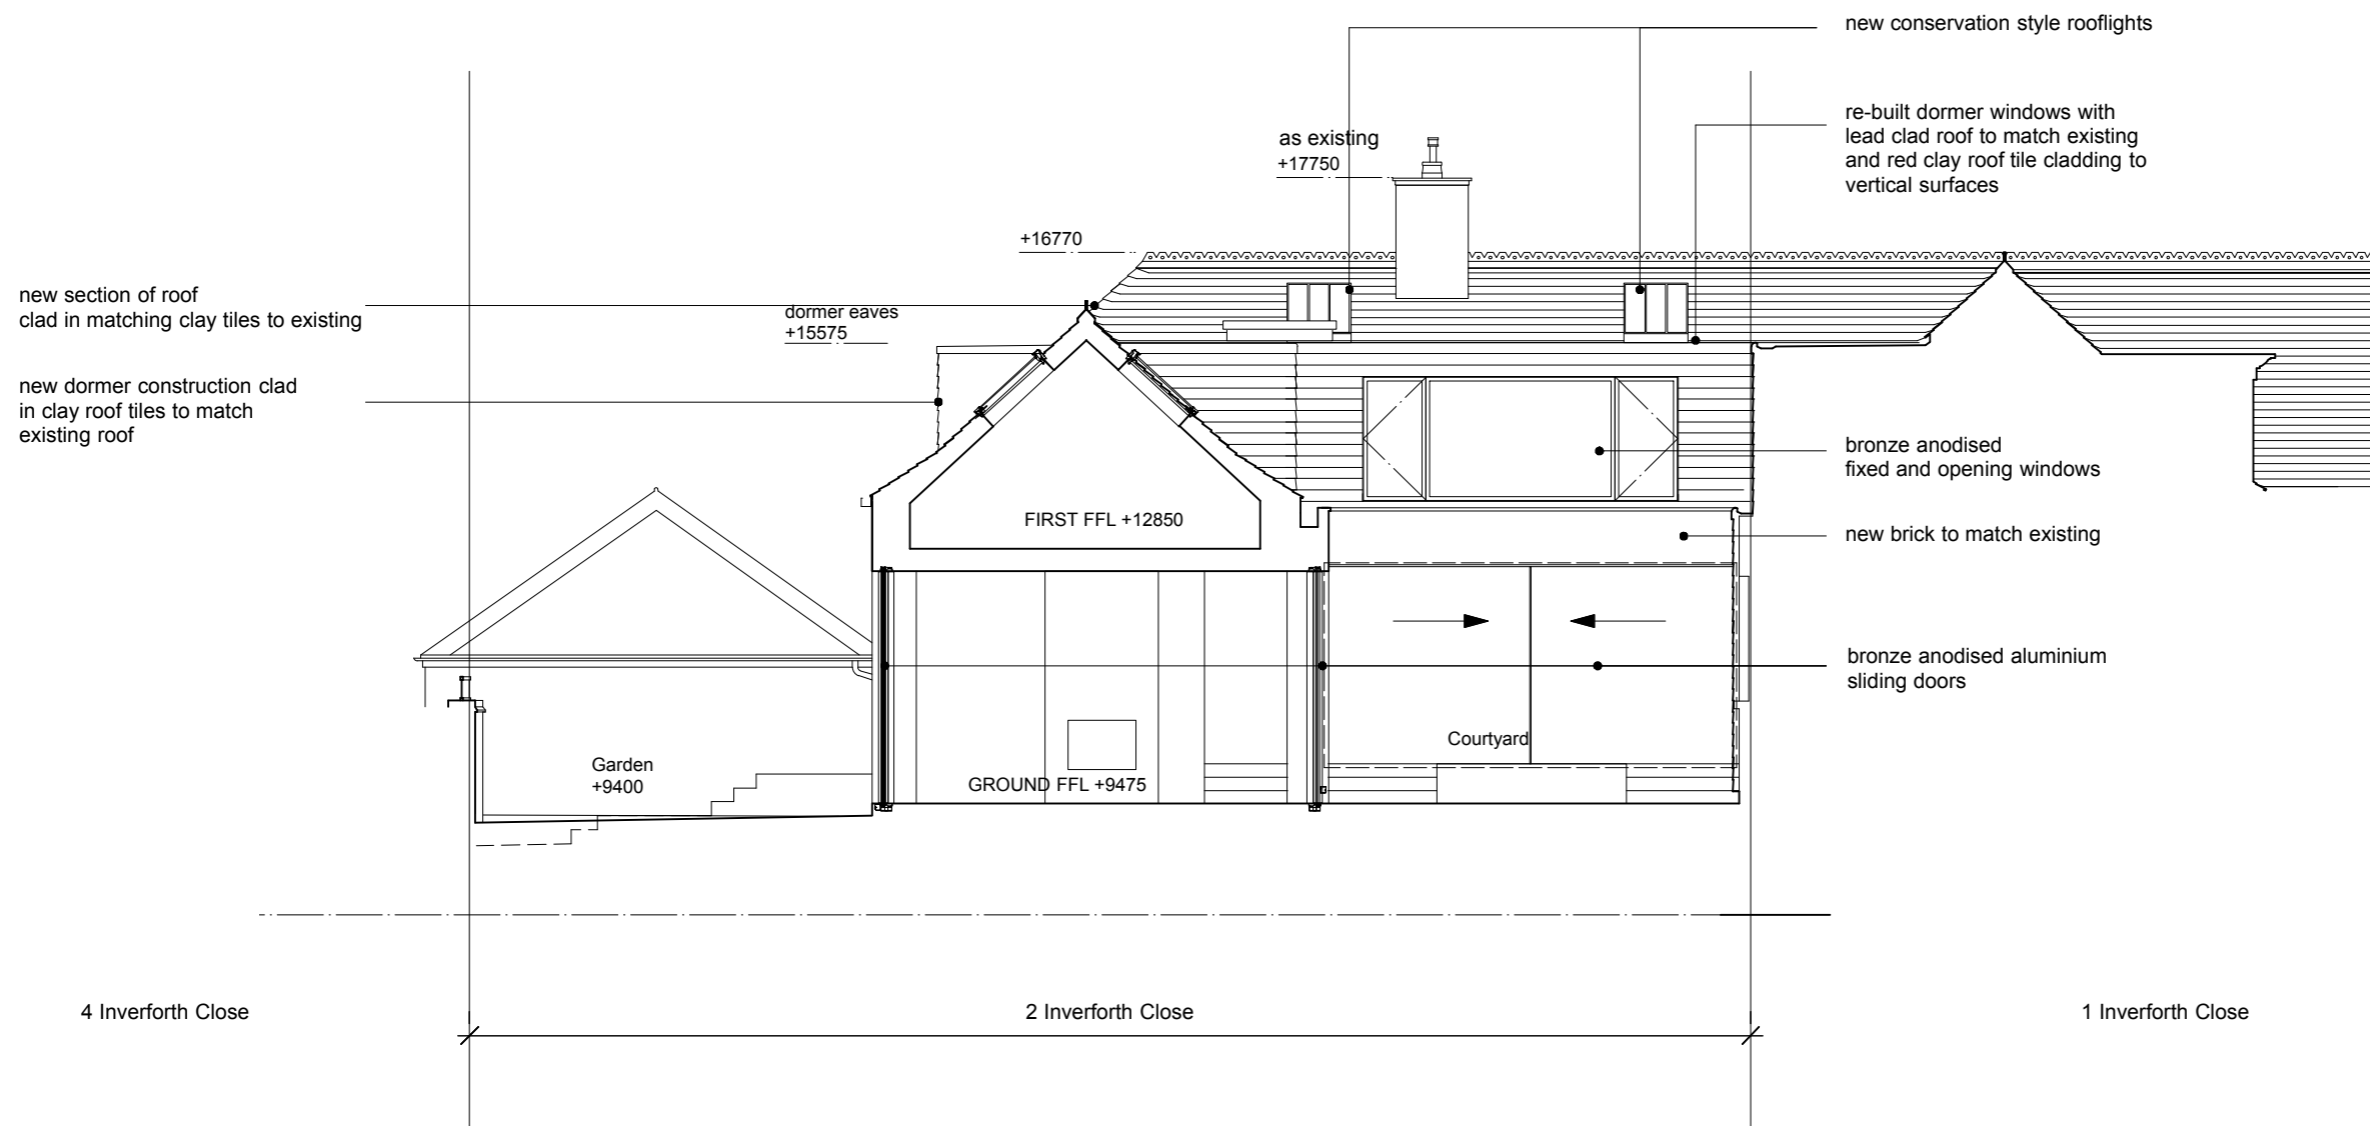

2 Existing Courtyard South Elevation
Scale: 1:100

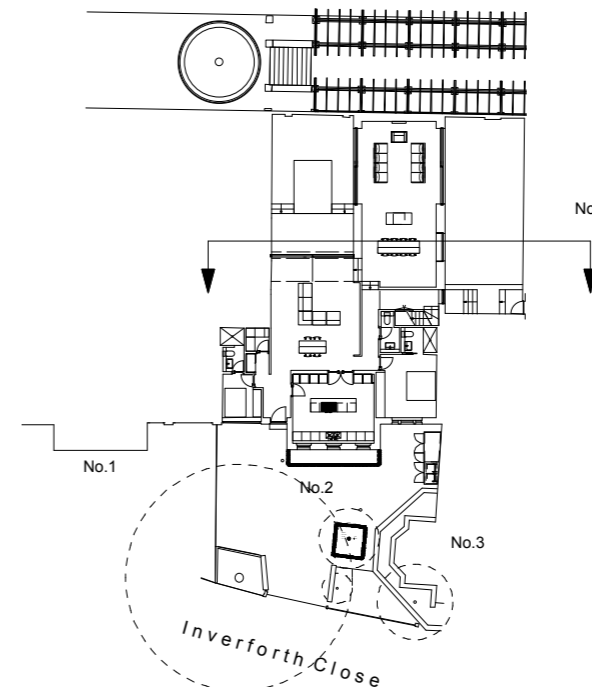

C: 09.02.17 Dormers amended for planning
 REV B: 02/11/16 Scheme Revised for Planning
 A: 191016 Roof Profile Amended
 No. Date. Revision.

PLANNING

Client. Mr and Mrs Shah
 Project. 2 Inverforth Close NW3
 Title. Existing Courtyard South Elevation
 Date. June 2016
 Drawn By. DR Checked By.
 Scale. 1:100 @ A3

Do not scale from this drawing.

Drawing No. FP118_PL021
 Revision. C

Found Property Ltd
 14-16 Great Pulteney St, London W1F 9ND
 Phone +44 (0)20 7734 8400
 Fax +44 (0)20 7734 7400

Found.