

NOTES :

© COPYRIGHT - DETAILED PLANNING LTD


all dimension should be checked on site prior to works commencing. Variations in squareness, depth of plaster etc, must be checked for. Where new walls are shown as aligned with existing walls, physical removal of brickwork and / or plaster to establish the actual position of the wall being attached to must be checked.

any discrepancies should be reported in writing immediately.

when printing off PDF's, check that the drawings are printed to correct paper size and scale.

documents should be used as to the drawing status described

property owner to ensure that all aspects of the "party wall etc., act 1996" are complied with prior to any works commencing on site.

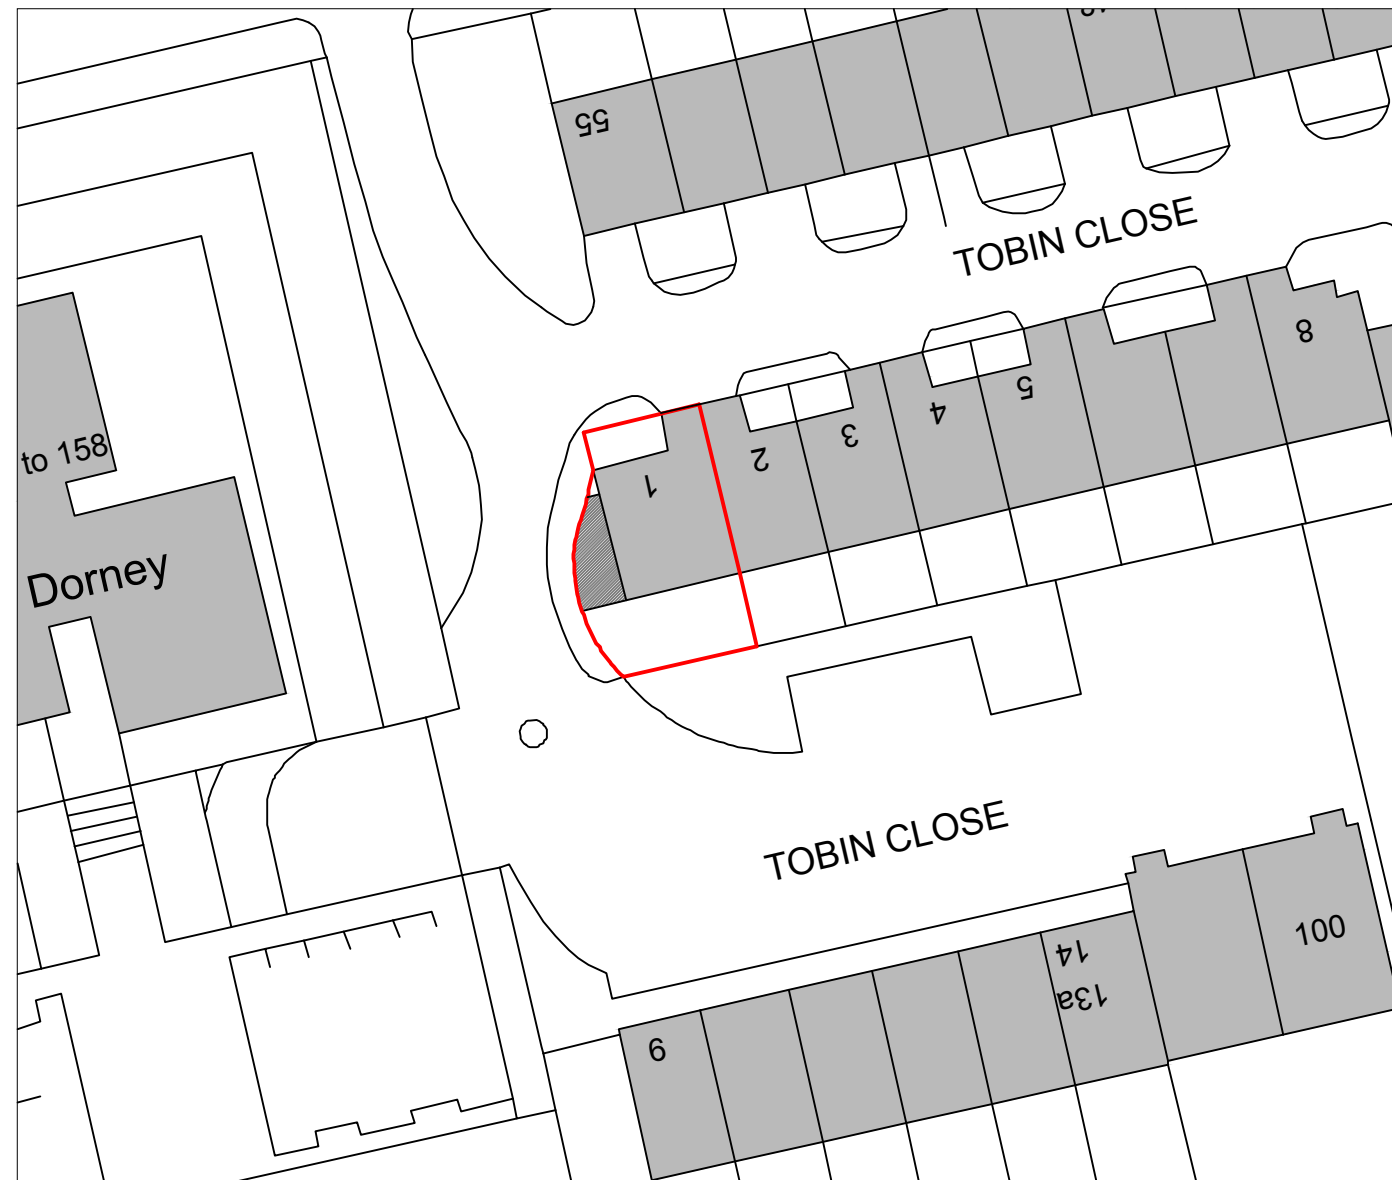

Proposed Block Plan

Scale 1:500



DETAILED PLANNING

UNIT6, ST ALBANS HOUSE
ST ALBANS LANE
GOLDERS GREEN LONDON NW11 7QE

T 0208 1500 494
E INFO@DETAILED-PLANNING.CO.UK
WWW.DETAILED-PLANNING.CO.UK

CLIENT

Ms Elizabeth Dick

SITE

1 Tobin Close, London, NW3 3DY

DRAWING TITLE

Proposed Block Plan


DRAWINGS STATUS

Preliminary


SCALE	DATE	DRAWN	CHECKED
<i>As Noted @ A3</i>	<i>Mar. 2017</i>	<i>K.K.</i>	<i>P.C.</i>

DRAWING NO.	REVISION
<i>1127ED_PRE_SH7</i>	<i>D</i>

- Key**
- Existing Structure
 - Proposed
 - Removals
 - - - - - Detail Above (e.g. rooflight, bulk head)
 - - - - - Detail Below (e.g. walls below)
 - - - - - Below Ground Drainage
 - xxxxmm Ceiling Height
 - "sqm" Square Metres of Room or Area

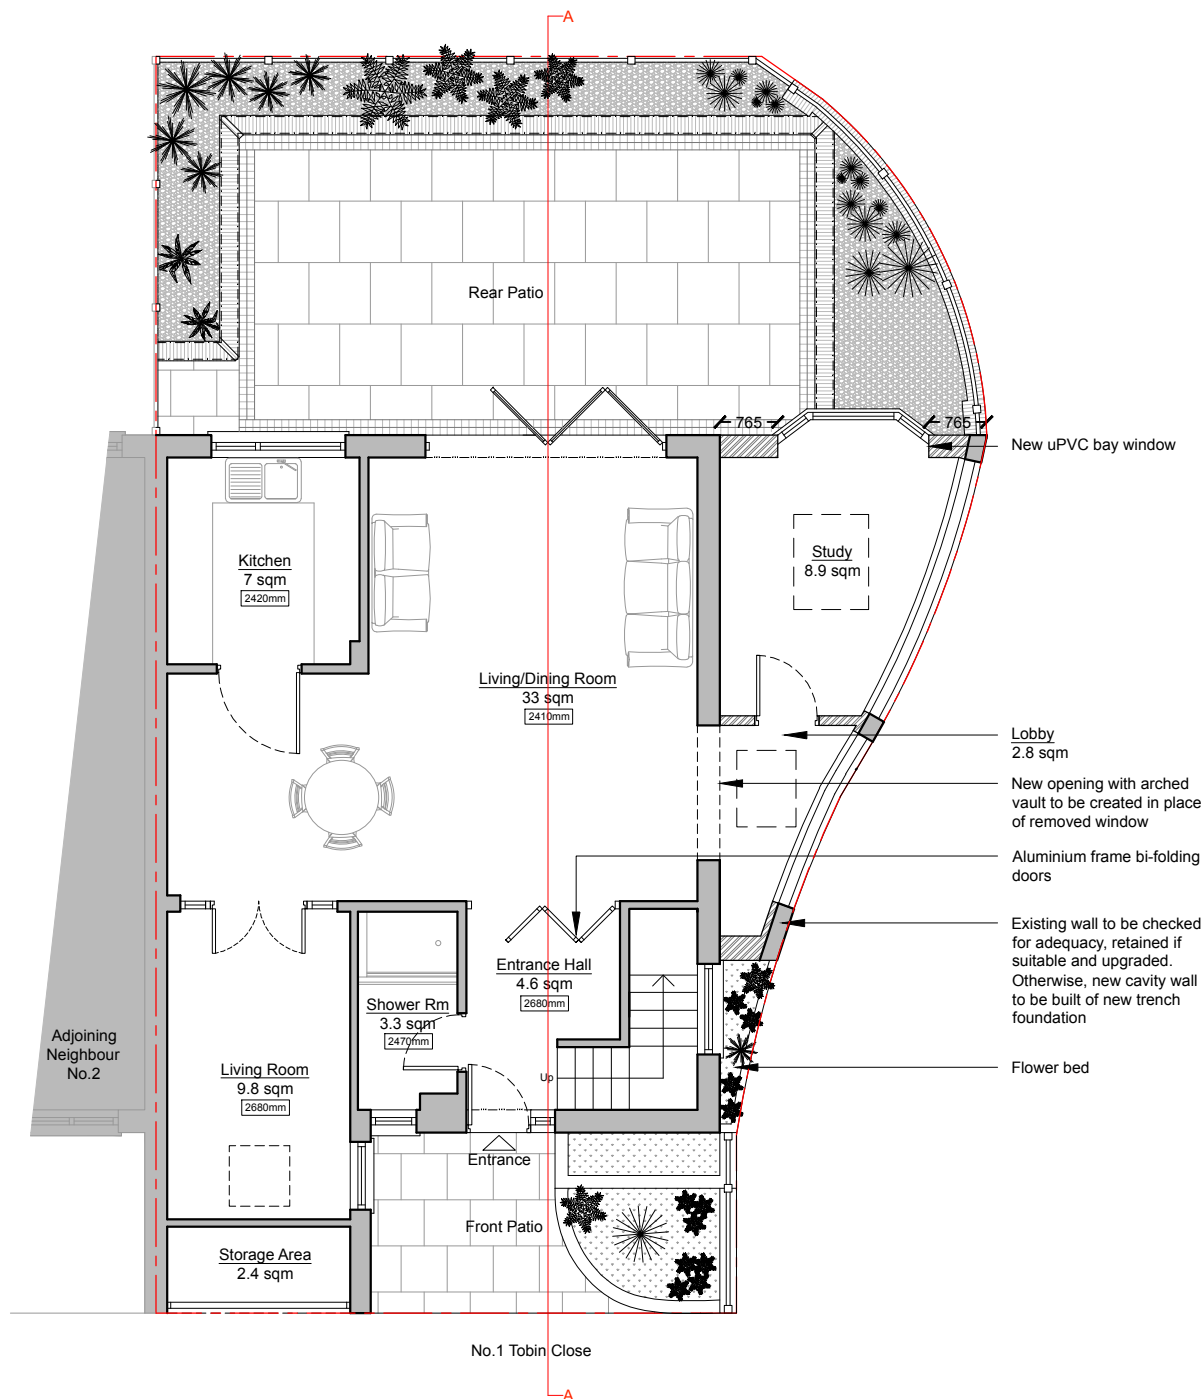

Ground Floor Plan
As Proposed - Scale 1:100

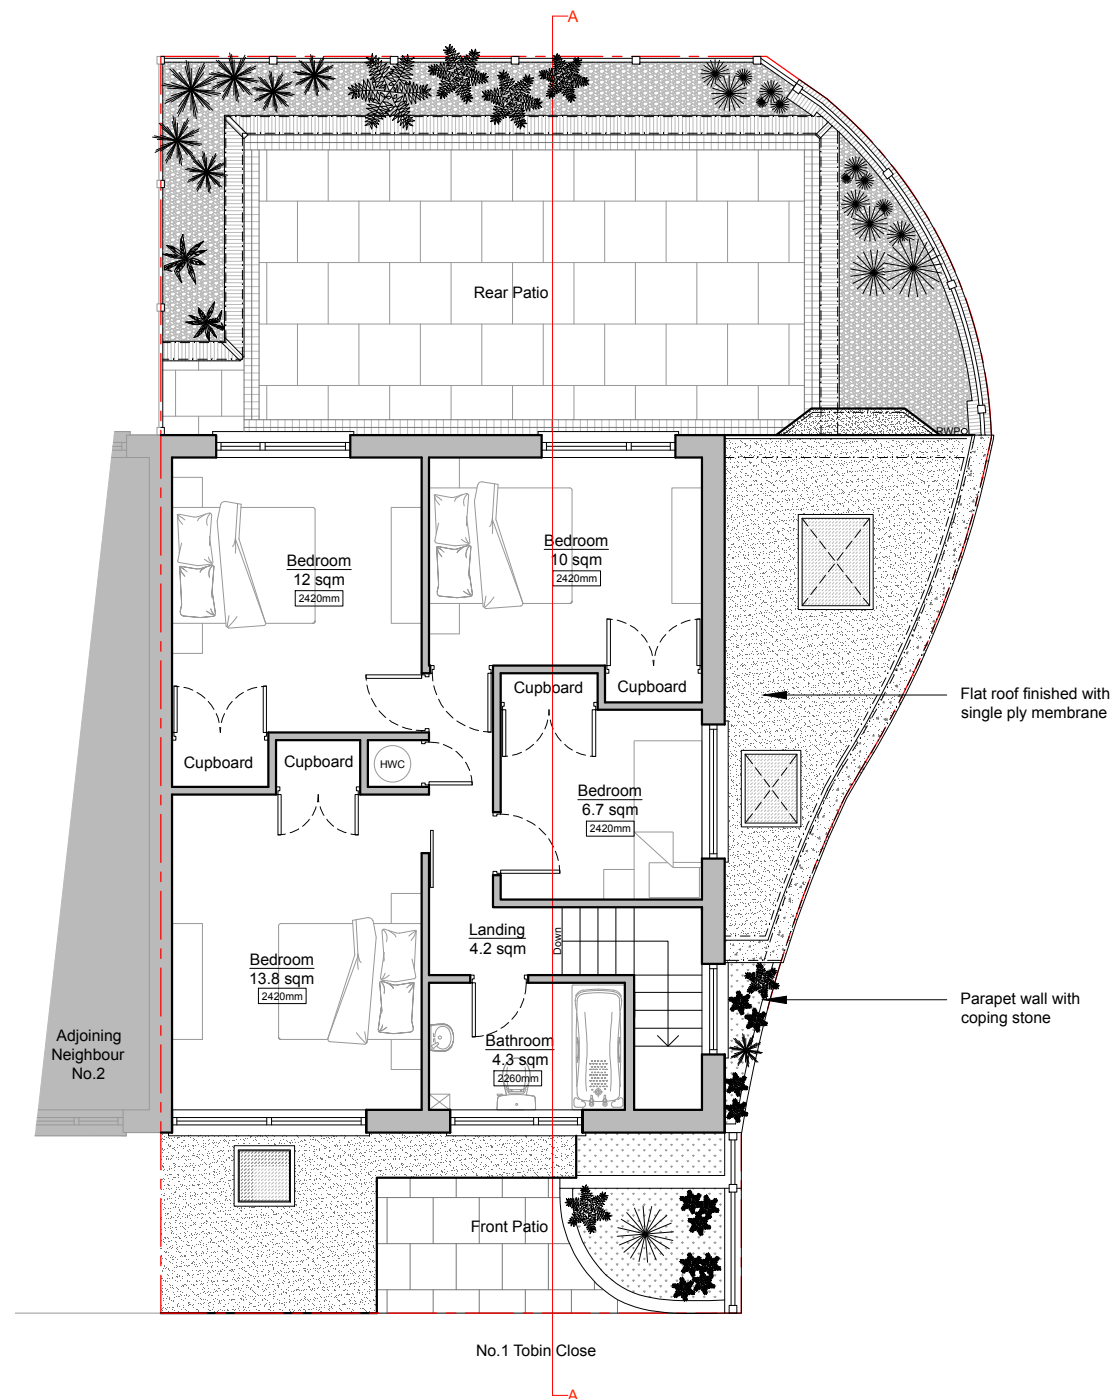

First Floor Plan
As Proposed - Scale 1:100

NOTES:

© COPYRIGHT - DETAILED PLANNING LTD


all dimension should be checked on site prior to works commencing. Variations in squareness, depth of plaster etc, must be checked for. Where new walls are shown as aligned with existing walls, physical removal of brickwork and / or plaster to establish the actual position of the wall being attached to must be checked.

any discrepancies should be reported in writing immediately.

when printing off PDF's, check that the drawings are printed to correct paper size and scale.

documents should be used as to the drawing status described

property owner to ensure that all aspects of the "party wall etc., act 1996" are complied with prior to any works commencing on site.

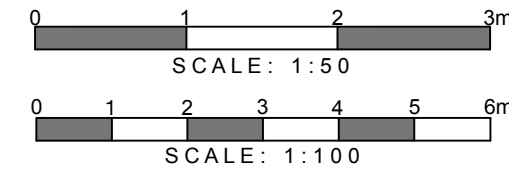

DETAILED PLANNING

UNIT6, ST ALBANS HOUSE
ST ALBANS LANE
GOLDERS GREEN LONDON NW11 7QE

T 0208 1500 494
E INFO@DETAILED-PLANNING.CO.UK
WWW.DETAILED-PLANNING.CO.UK

CLIENT
Ms Elizabeth Dick

SITE
1 Tobin Close, London, NW3 3DY


DRAWING TITLE
Proposed Ground Floor and First Floor Plans

DRAWINGS STATUS
Preliminary

SCALE	DATE	DRAWN	CHECKED
1:100 @ A3	Mar. 2017	K.K.	P.C.

DRAWING NO.	REVISION
1127ED_PRE_SH8	D

- Key**
- Existing Structure
 - Proposed
 - Removals
 - Detail Above (e.g. rooflight, bulk head)
 - Detail Below (e.g. walls below)
 - Below Ground Drainage
 - xxxxmm Ceiling Height
 - "sqm" Square Metres of Room or Area

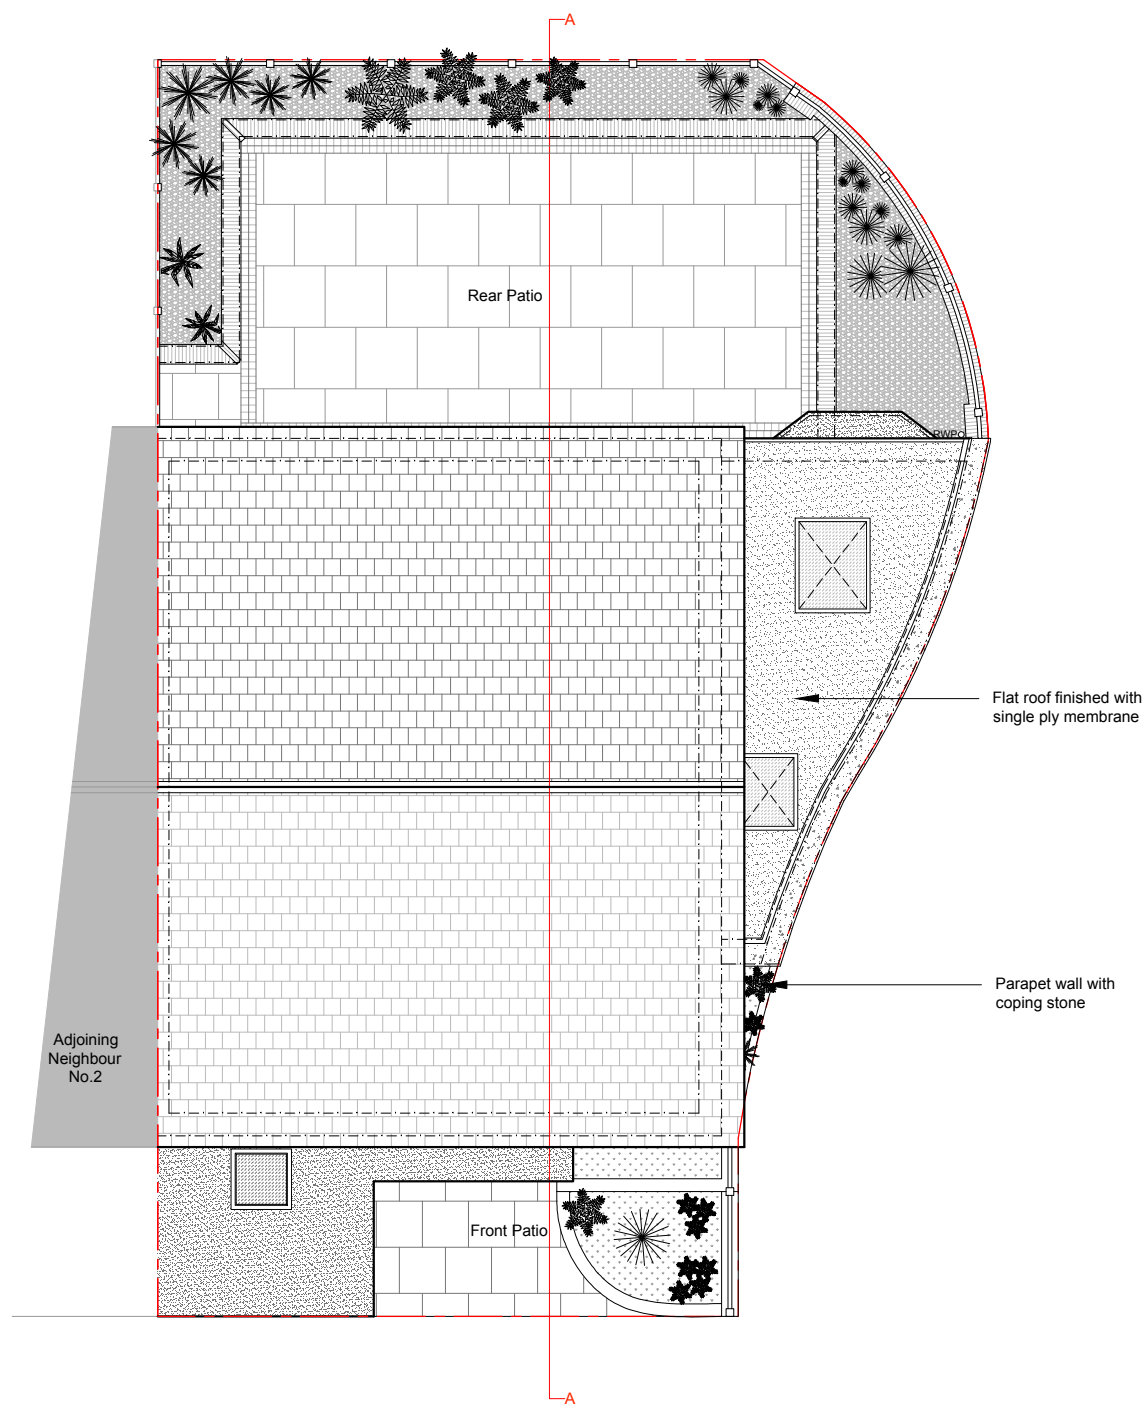

Roof Plan
As Proposed - Scale 1:100

NOTES :

© COPYRIGHT - DETAILED PLANNING LTD


all dimension should be checked on site prior to works commencing. Variations in squareness, depth of plaster etc, must be checked for. Where new walls are shown as aligned with existing walls, physical removal of brickwork and / or plaster to establish the actual position of the wall being attached to must be checked.

any discrepancies should be reported in writing immediately.

when printing off PDF's, check that the drawings are printed to correct paper size and scale.

documents should be used as to the drawing status described

property owner to ensure that all aspects of the "party wall etc., act 1996" are complied with prior to any works commencing on site.

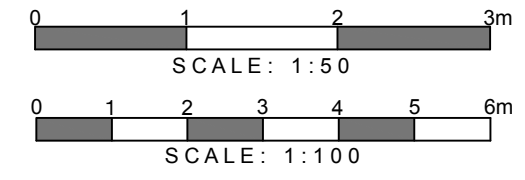

DETAILED PLANNING

UNIT6, ST ALBANS HOUSE
ST ALBANS LANE
GOLDERS GREEN LONDON NW11 7QE

T 0208 1500 494
E INFO@DETAILED-PLANNING.CO.UK
WWW.DETAILED-PLANNING.CO.UK

CLIENT
Ms Elizabeth Dick

SITE
1 Tobin Close, London, NW3 3DY

DRAWING TITLE
Proposed Roof Plan

DRAWINGS STATUS
Preliminary

SCALE	DATE	DRAWN	CHECKED
1:100 @A3	Mar. 2017	K.K.	P.C.

DRAWING NO.	REVISION
1127ED_PRE_SH9	D

- Key**
- Existing Structure
 - Proposed
 - Removals
 - - - - - Detail Above (e.g. rooflight, bulk head)
 - - - - - Detail Below (e.g. walls below)
 - - - - - Below Ground Drainage
 - xxxxmm Ceiling Height
 - "sqm" Square Metres of Room or Area

NOTES:

© COPYRIGHT - DETAILED PLANNING LTD



all dimension should be checked on site prior to works commencing. Variations in squareness, depth of plaster etc, must be checked for. Where new walls are shown as aligned with existing walls, physical removal of brickwork and / or plaster to establish the actual position of the wall being attached to must be checked.

any discrepancies should be reported in writing immediately.

when printing off PDF's, check that the drawings are printed to correct paper size and scale.

documents should be used as to the drawing status described

property owner to ensure that all aspects of the "party wall etc., act 1996" are complied with prior to any works commencing on site.

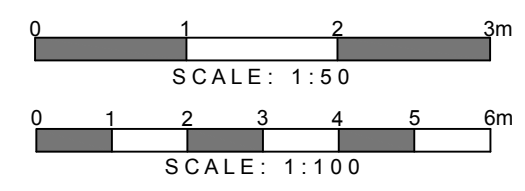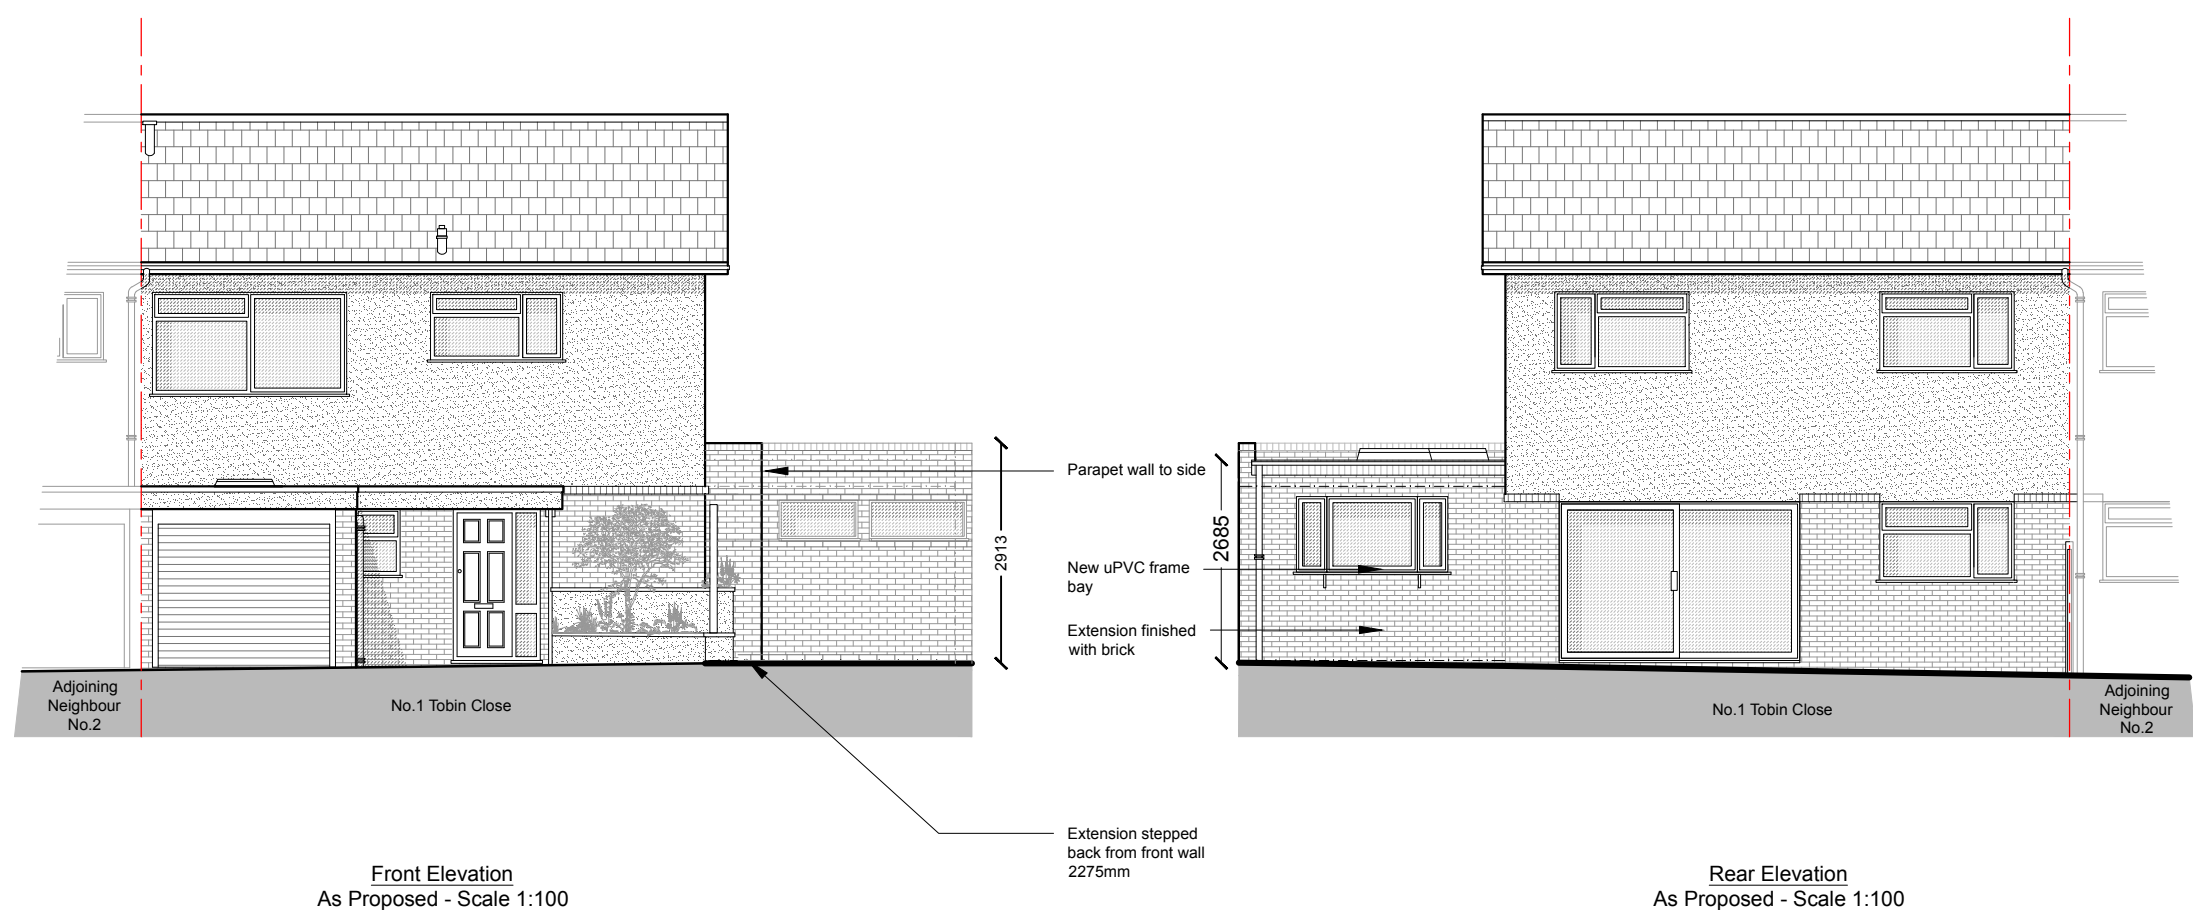

DETAILED PLANNING

UNIT6, ST ALBANS HOUSE
ST ALBANS LANE
GOLDERS GREEN LONDON NW11 7QE

T 0208 1500 494
E INFO@DETAILED-PLANNING.CO.UK
WWW.DETAILED-PLANNING.CO.UK

CLIENT
Ms Elizabeth Dick

SITE
1 Tobin Close, London, NW3 3DY


DRAWING TITLE
Proposed Front and Rear Elevations

DRAWINGS STATUS
Preliminary

SCALE	DATE	DRAWN	CHECKED
1:100 @ A3	Mar. 2017	K.K.	P.C.

DRAWING NO.	REVISION
1127ED_PRE_SH10	D

- Key**
- Existing Structure
 - Proposed
 - Removals
 - Detail Above (e.g. rooflight, bulk head)
 - - - - - Detail Below (e.g. walls below)
 - Below Ground Drainage
 - xxxxmm Ceiling Height
 - "sqm" Square Metres of Room or Area

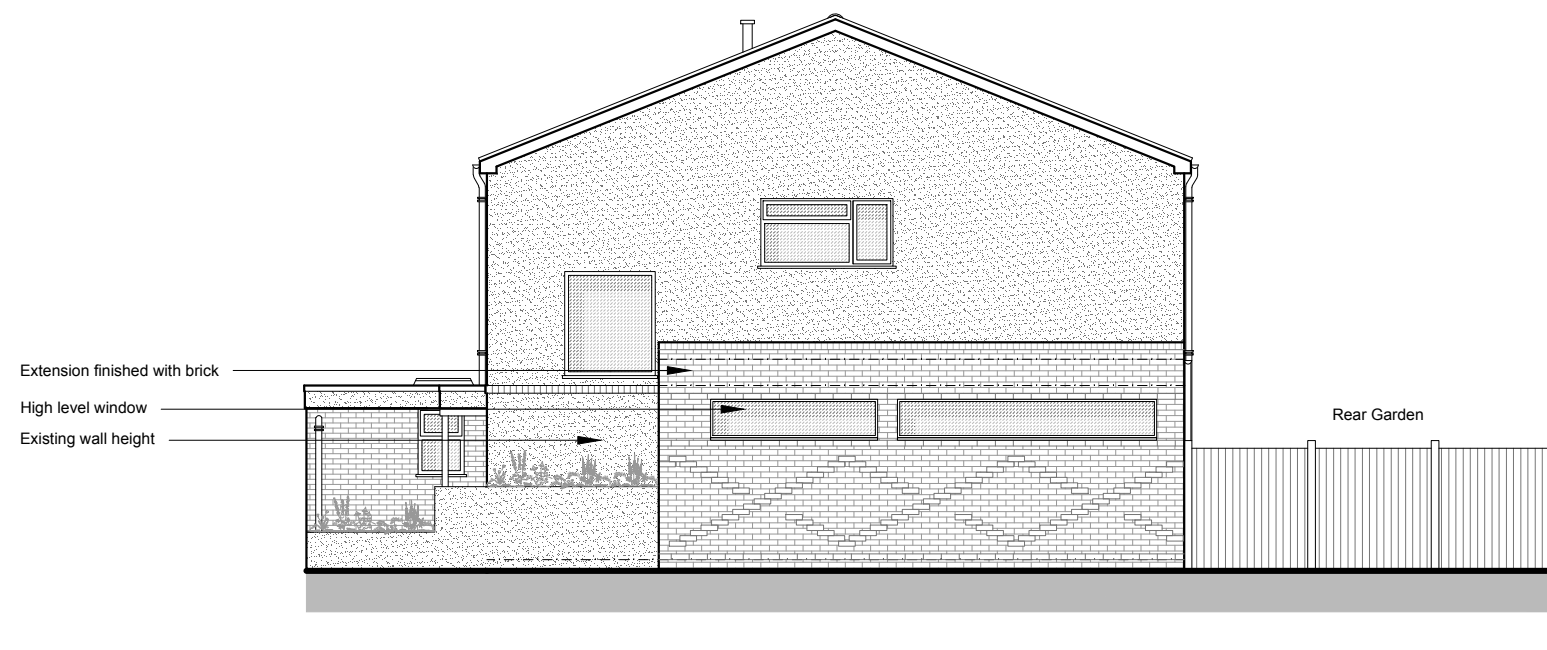

Side Elevation
As Proposed - Scale 1:100

NOTES :

© COPYRIGHT - DETAILED PLANNING LTD


all dimension should be checked on site prior to works commencing. Variations in squareness, depth of plaster etc, must be checked for. Where new walls are shown as aligned with existing walls, physical removal of brickwork and / or plaster to establish the actual position of the wall being attached to must be checked.

any discrepancies should be reported in writing immediately.

when printing off PDF's, check that the drawings are printed to correct paper size and scale.

documents should be used as to the drawing status described

property owner to ensure that all aspects of the "party wall etc., act 1996" are complied with prior to any works commencing on site.

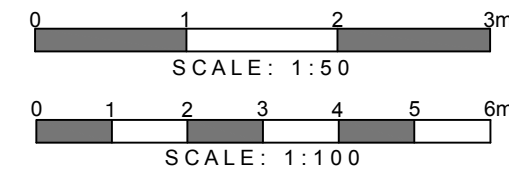

DETAILED PLANNING

UNIT6, ST ALBANS HOUSE
ST ALBANS LANE
GOLDERS GREEN LONDON NW11 7QE

T 0208 1500 494
E INFO@DETAILED-PLANNING.CO.UK
WWW.DETAILED-PLANNING.CO.UK

CLIENT

Ms Elizabeth Dick

SITE

1 Tobin Close, London, NW3 3DY

DRAWING TITLE

Proposed Side Elevation

DRAWINGS STATUS

Preliminary

SCALE	DATE	DRAWN	CHECKED
1:100 @A3	Mar. 2017	K.K.	P.C.

DRAWING NO.	REVISION
1127ED_PRE_SH11	D

- Key**
- Existing Structure
 - Proposed
 - Removals**
 - Detail Above (e.g. rooflight, bulk head)
 - - - - - Detail Below (e.g. walls below)
 - Below Ground Drainage
 - xxxxmm Ceiling Height
 - "sqm" Square Metres of Room or Area

NOTES :

© COPYRIGHT - DETAILED PLANNING LTD


all dimension should be checked on site prior to works commencing. Variations in squareness, depth of plaster etc, must be checked for. Where new walls are shown as aligned with existing walls, physical removal of brickwork and / or plaster to establish the actual position of the wall being attached to must be checked.

any discrepancies should be reported in writing immediately.

when printing off PDF's, check that the drawings are printed to correct paper size and scale.

documents should be used as to the drawing status described

property owner to ensure that all aspects of the "party wall etc., act 1996" are complied with prior to any works commencing on site.

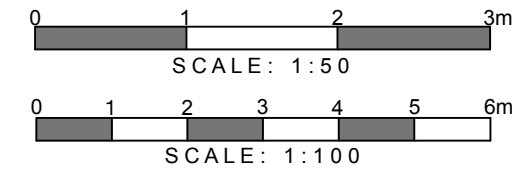

DETAILED PLANNING

UNIT6, ST ALBANS HOUSE
ST ALBANS LANE
GOLDERS GREEN LONDON NW11 7QE

T 0208 1500 494
E INFO@DETAILED-PLANNING.CO.UK
WWW.DETAILED-PLANNING.CO.UK

CLIENT

Ms Elizabeth Dick

SITE

1 Tobin Close, London, NW3 3DY

DRAWING TITLE


Proposed Section AA

DRAWINGS STATUS

Preliminary

SCALE	DATE	DRAWN	CHECKED
1:100 @A3	Mar. 2017	K.K.	P.C.

DRAWING NO.	REVISION
1127ED_PRE_SH12	D

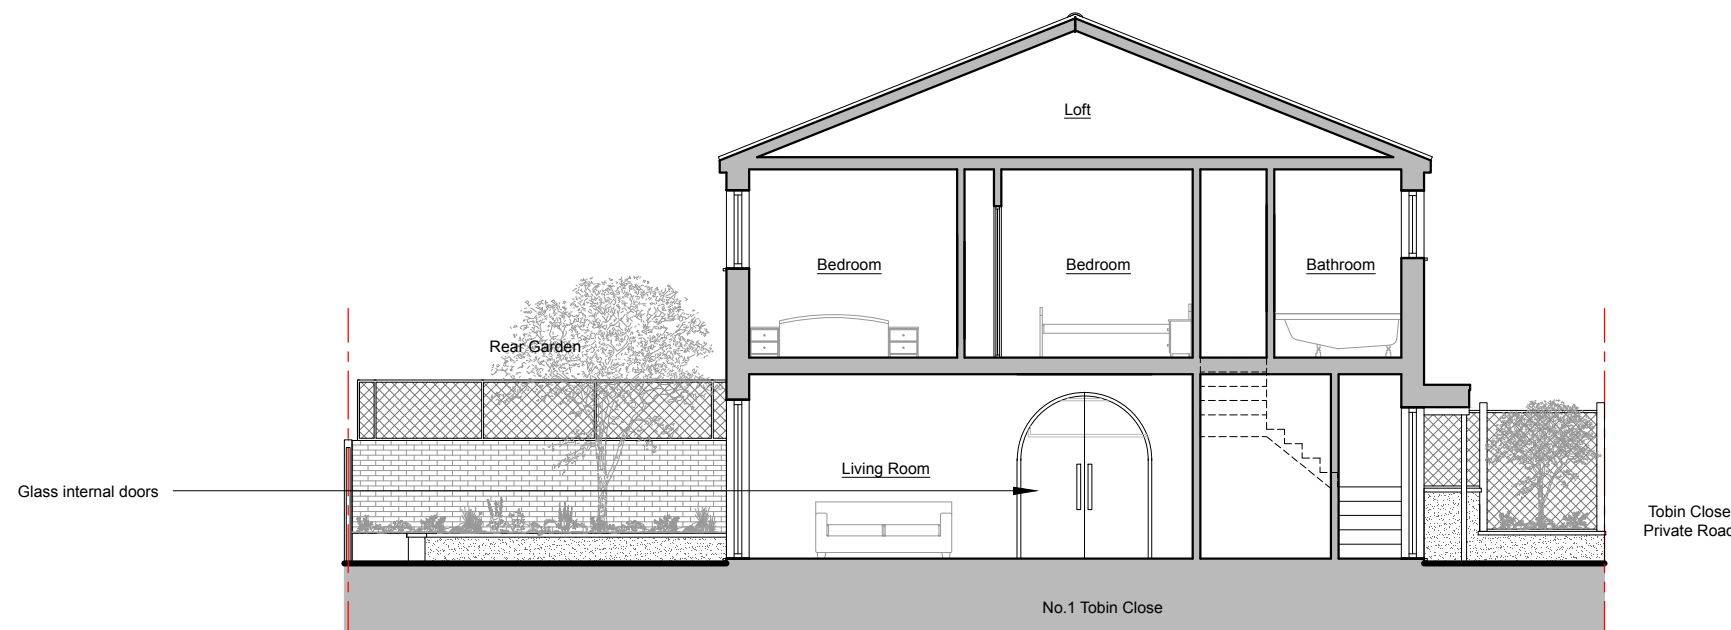

Section AA
As Proposed - Scale 1:100