

PROPOSED GROUND FLOOR PLAN


08	24.02.17	RAMP REMOVED FROM No 43	IW
07	08.02.17	ENTRANCE RAMP AMENDED	IW
PLANNING APPLICATION			
06	15.12.16	PAVEMENT LIGHTS ADDED	MS IW
05	25.11.16	ISSUED FOR PLANNING	MS IW
04	16.11.16	SERVICE AND CIRCULATION CORES AMENDED	MS IW
03	11.11.16	SERVICE ROUTES ADDED	MS IW
02	19.10.16	CHURCHWAY ELEVATION AMENDED	MS IW
01	15.08.16	PREAPPLICATION ISSUE	IW
REVISION	DATE	DESCRIPTION	DRAWN CHECKED

ttg architects
Cap House, 9-12 Long Lane, London, EC1A 9HA
t: +44(0)20 7726 8193 f: +44(0)20 7726 0687
e: post@ttgarchitects.co.uk

41-43 CHALTON STREET
PROPOSED GROUND FLOOR PLAN

PROJECT No.	DRAWING No.	REVISION No.
3913	112	08

SCALE	DATE	STATUS	DRAWN	CHECKED
1:100	31.05.16	PL	MS	IW

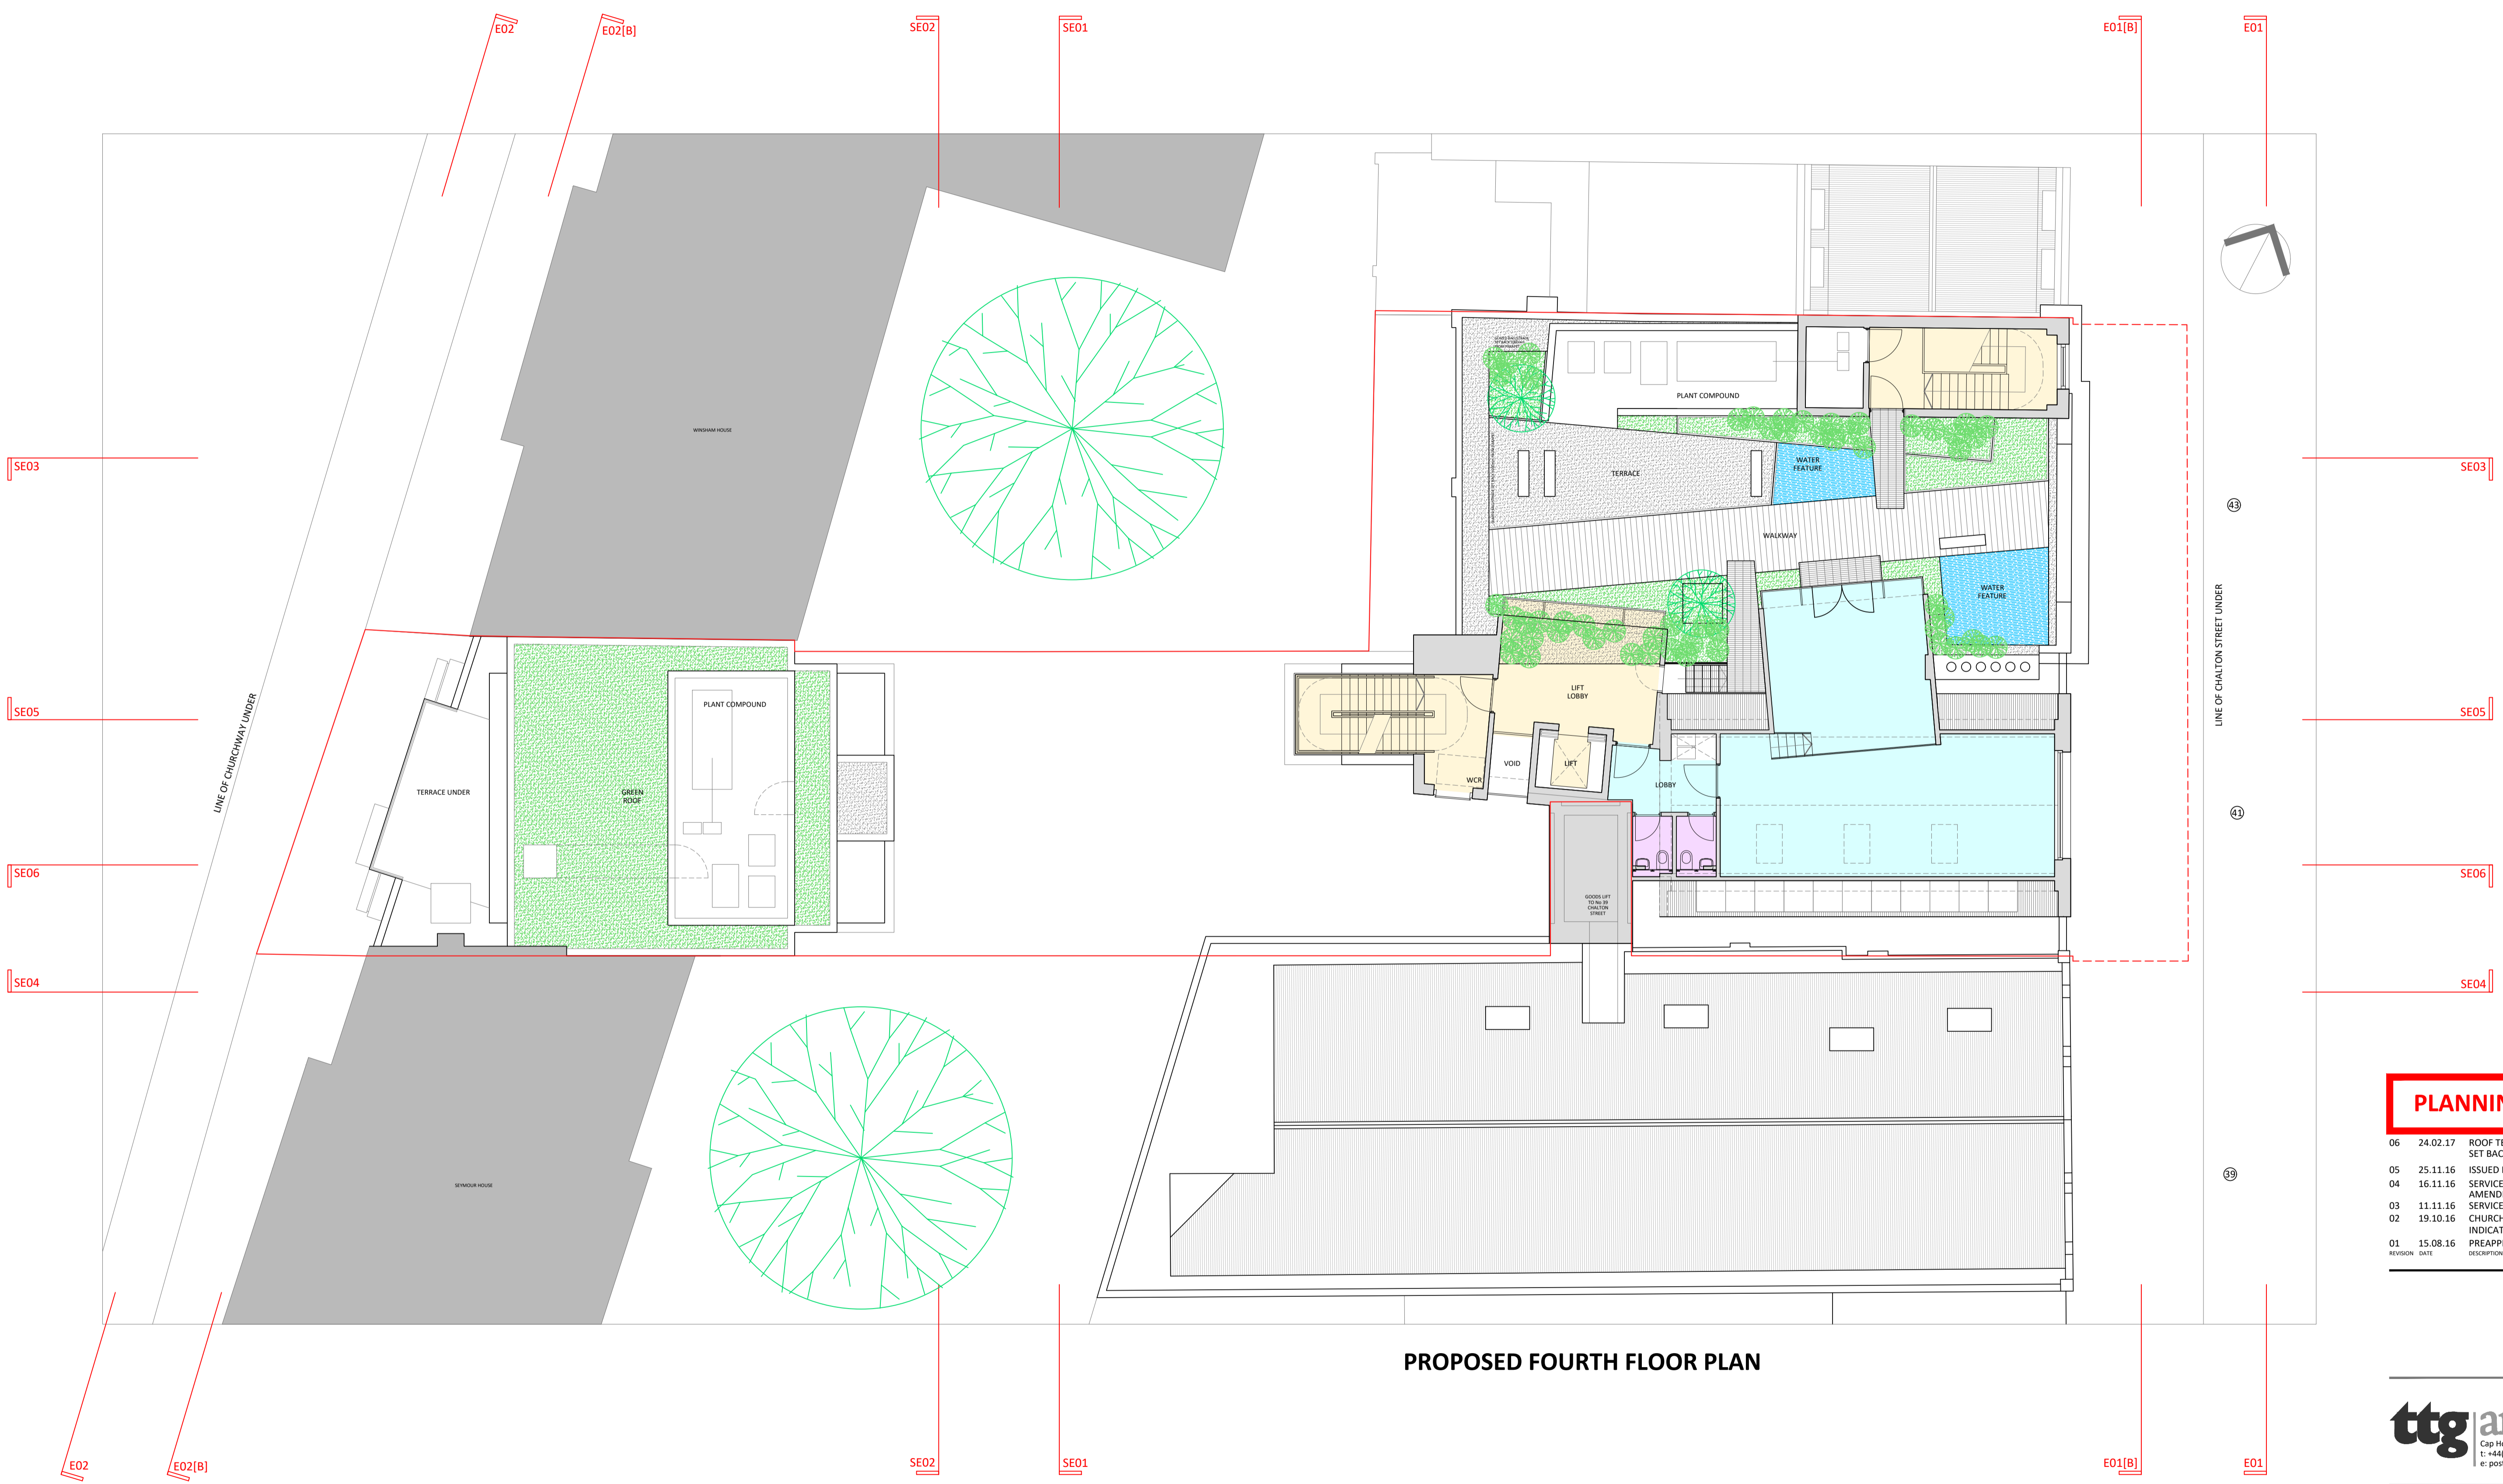

PROPOSED FOURTH FLOOR PLAN

PLANNING APPLICATION

REVISION	DATE	DESCRIPTION	DRAWN	CHECKED
06	24.02.17	ROOF TERRACE BALUSTRADE SET BACK 1000mm	MS	IW
05	25.11.16	ISSUED FOR PLANNING	MS	IW
04	16.11.16	SERVICE AND CIRCULATION CORES AMENDED	MS	IW
03	11.11.16	SERVICE ROUTES ADDED	MS	IW
02	19.10.16	CHURCHWAY ELEVATION AMENDED INDICATIVE PLANT AREAS ADDED	MS	IW
01	15.08.16	PREAPPLICATION ISSUE	IW	CHECKED


ttg architects
 Cap House, 9-12 Long Lane, London, EC1A 9HA
 t: +44(0)20 7726 8191 f: +44(0)20 7726 0687
 e: post@ttgarchitects.co.uk

41-43 CHALTON STREET

PROPOSED FOURTH FLOOR PLAN

PROJECT No.	DRAWING No.	REVISION No.
3913	116	06

SCALE	DATE	STATUS	DRAWN	CHECKED
1:100	31.05.16	PL	MS	IW

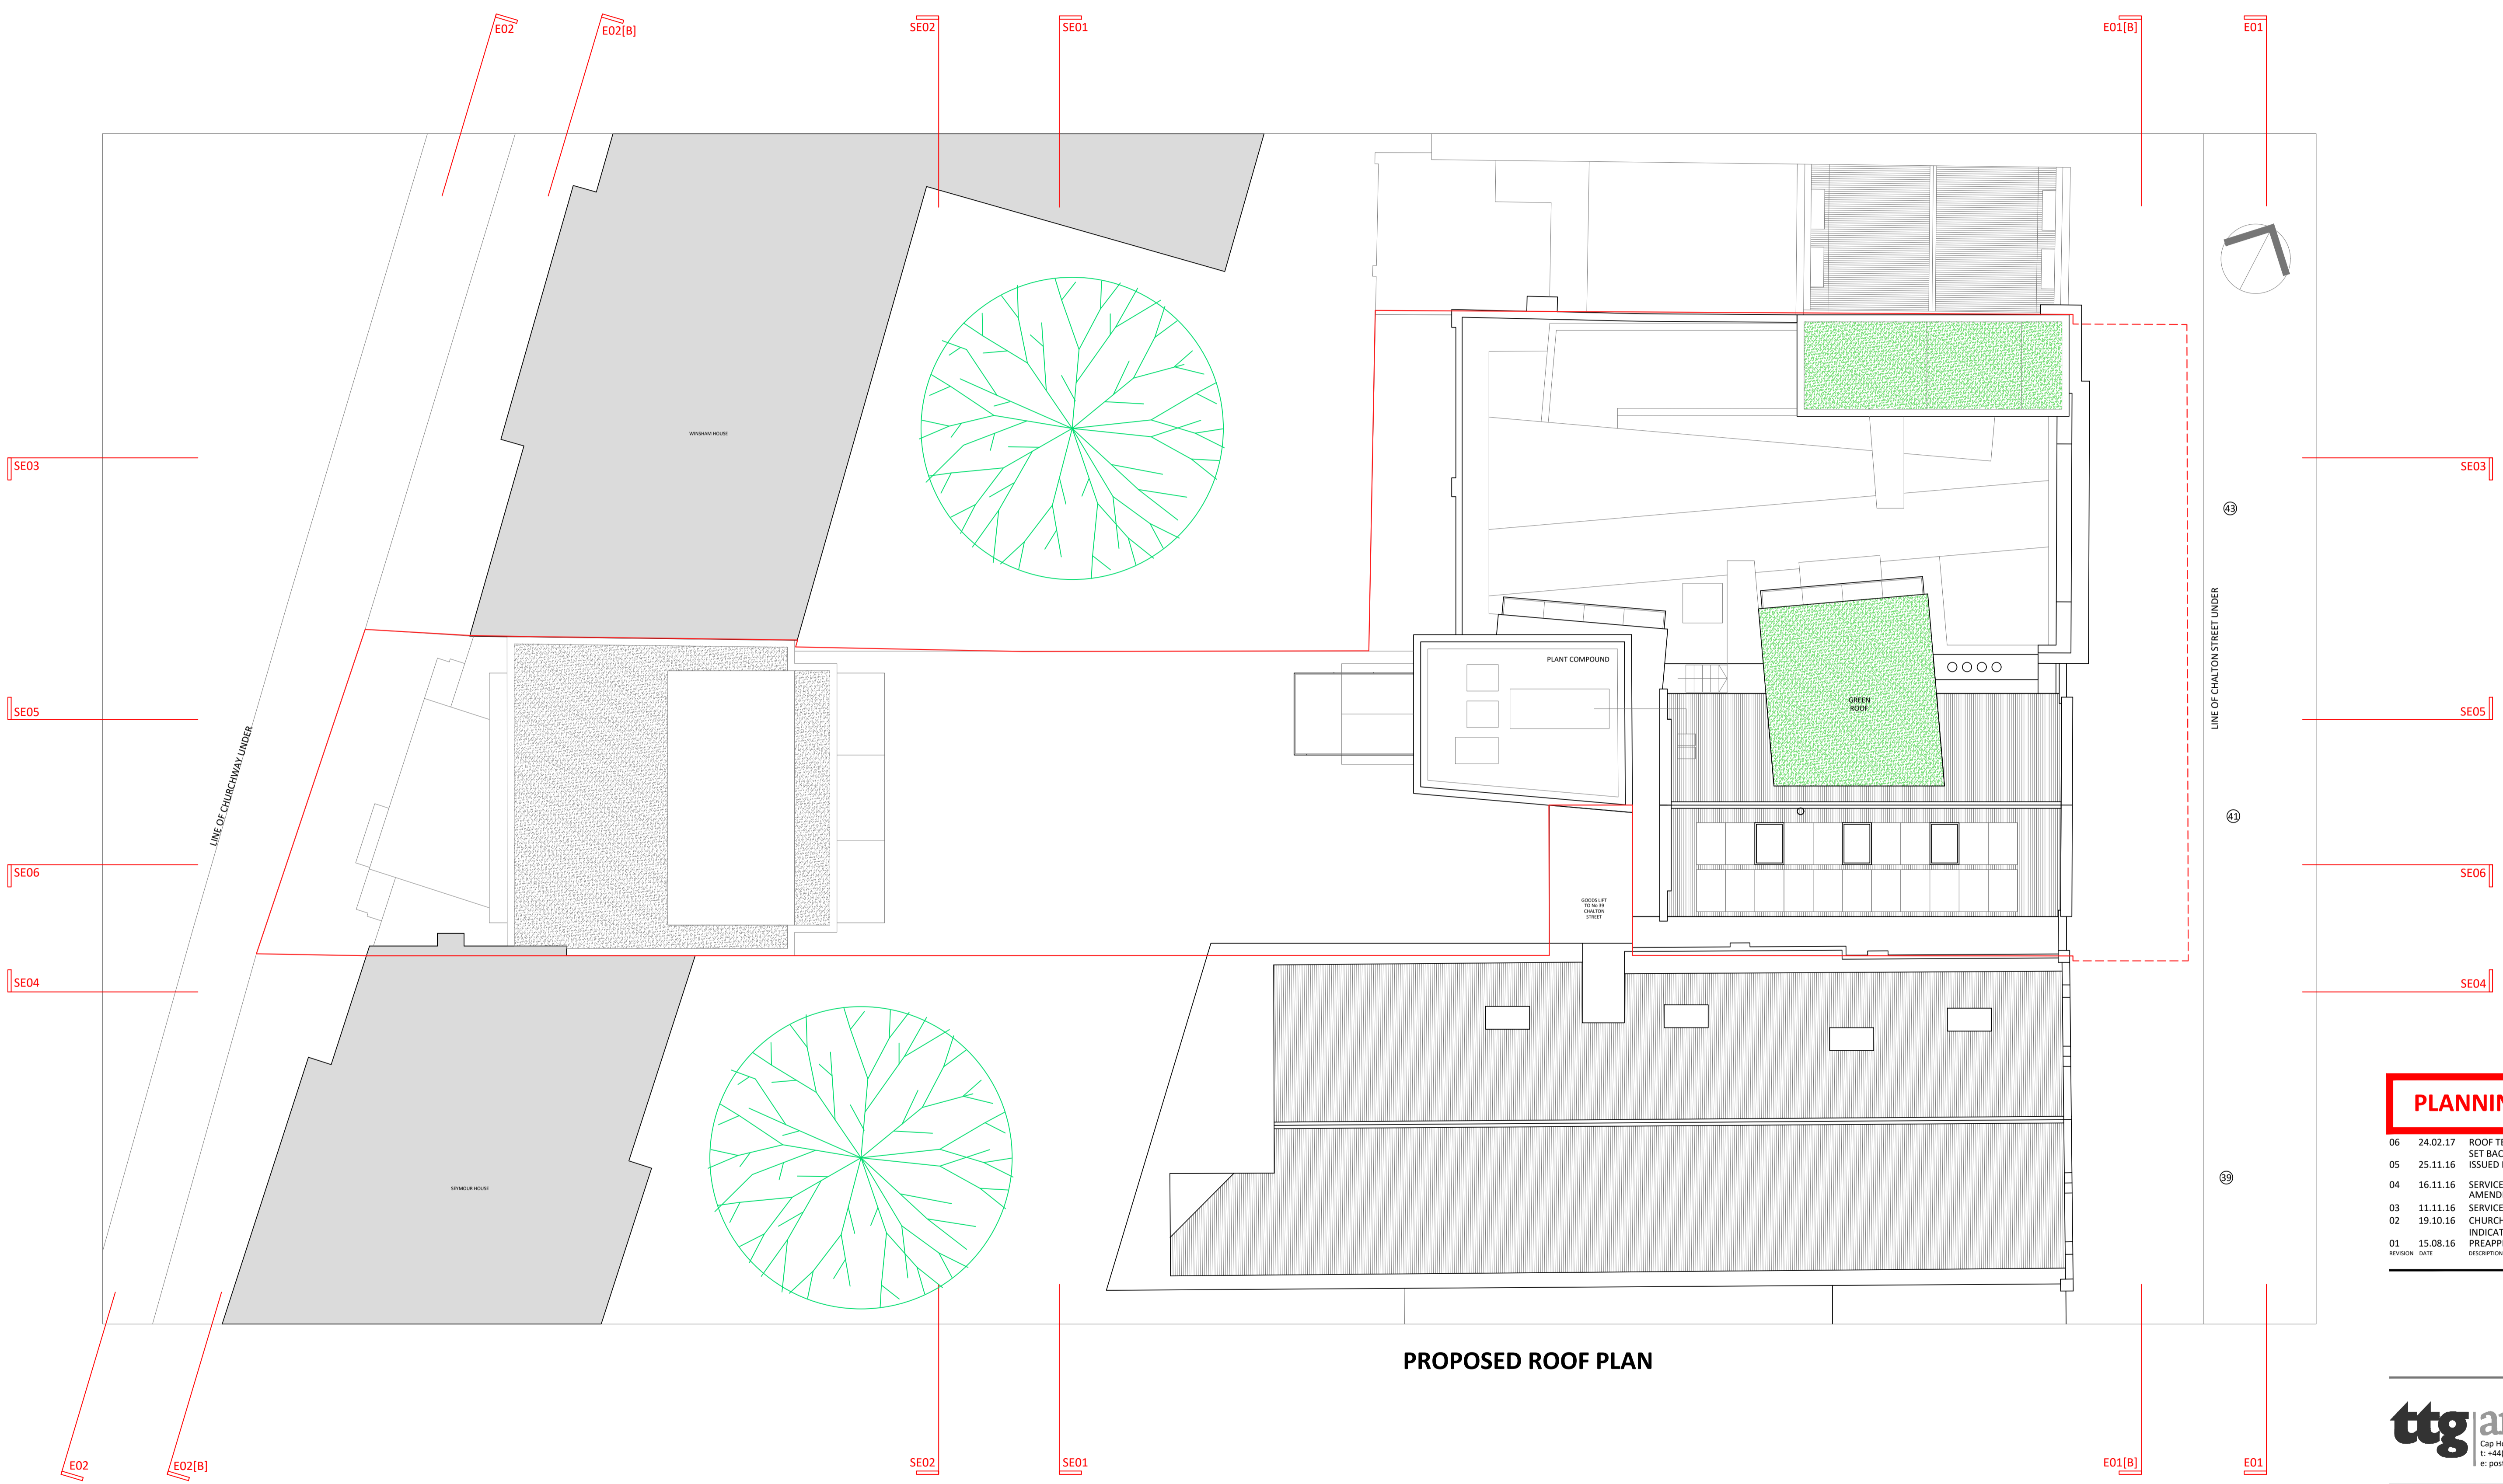

PROPOSED ROOF PLAN

PLANNING APPLICATION

REVISION	DATE	DESCRIPTION	DRAWN	CHECKED
06	24.02.17	ROOF TERRACE BALUSTRADE SET BACK 1000mm	MS	IW
05	25.11.16	ISSUED FOR PLANNING	MS	IW
04	16.11.16	SERVICE AND CIRCULATION CORES AMENDED	MS	IW
03	11.11.16	SERVICE ROUTES ADDED	MS	IW
02	19.10.16	CHURCHWAY ELEVATION AMENDED INDICATIVE PLANT AREAS ADDED	MS	IW
01	15.08.16	PREAPPLICATION ISSUE	IW	CHECKED



41-43 CHALTON STREET


PROPOSED ROOF PLAN

PROJECT No.	DRAWING No.	REVISION No.
3913	117	06

SCALE	DATE	STATUS	DRAWN	CHECKED
1:100	31.05.16	PL	MS	IW



PROPOSED CHALTON STREET FRONT: ELEVATION E01

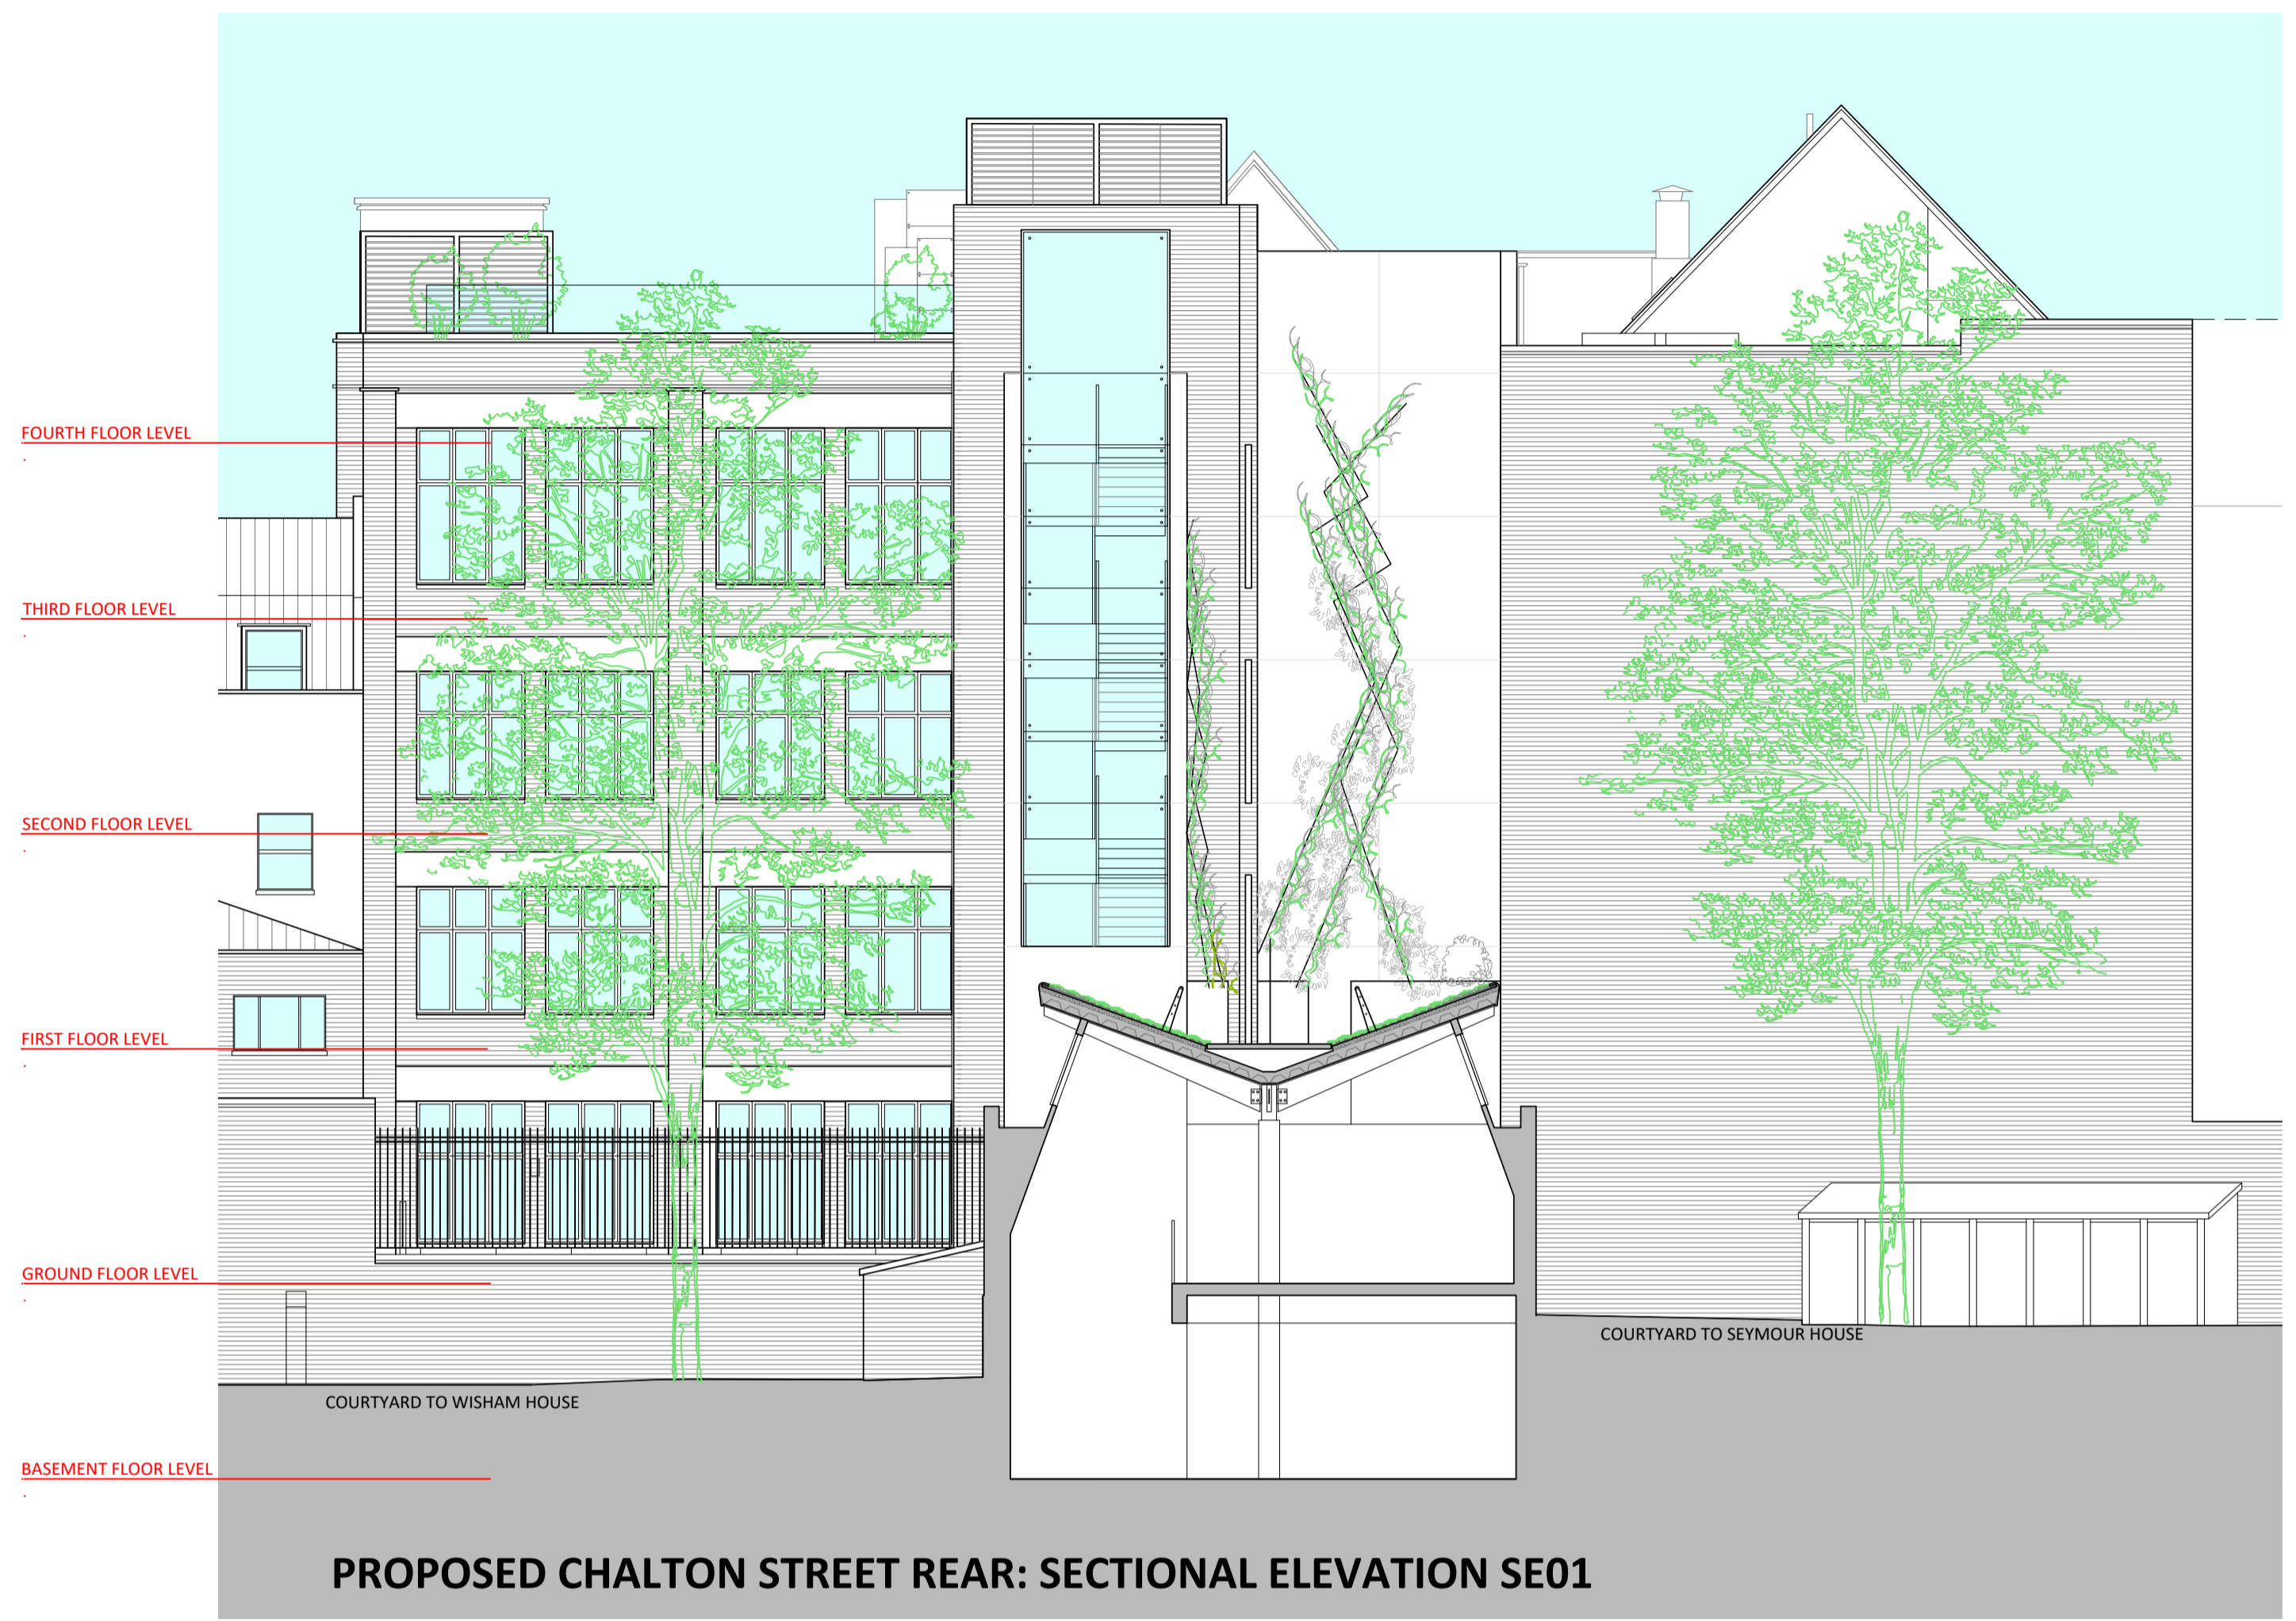

PROPOSED CHALTON STREET REAR: SECTIONAL ELEVATION SE01

PLANNING APPLICATION



REVISION	DATE	DESCRIPTION	DRAWN	CHECKED
03	24.02.17	DORMER HEIGHT DROPPED TO 500mm ROOF TERRACE BALUSTRADE SET BACK 1000mm	MS	IW
02	15.12.16	RAILINGS REMOVED	MS	IW
01	25.11.16	ISSUED FOR PLANNING	MS	IW



41-43 CHALTON STREET

PROPOSED E01; E01[B]; SE01
CHALTON ST FRONT; REAR

PROJECT No.	DRAWING No.	REVISION No.		
3913	131	03		
SCALE	DATE	STATUS	DRAWN	CHECKED
1:100	11.11.16	PL	MS	IW

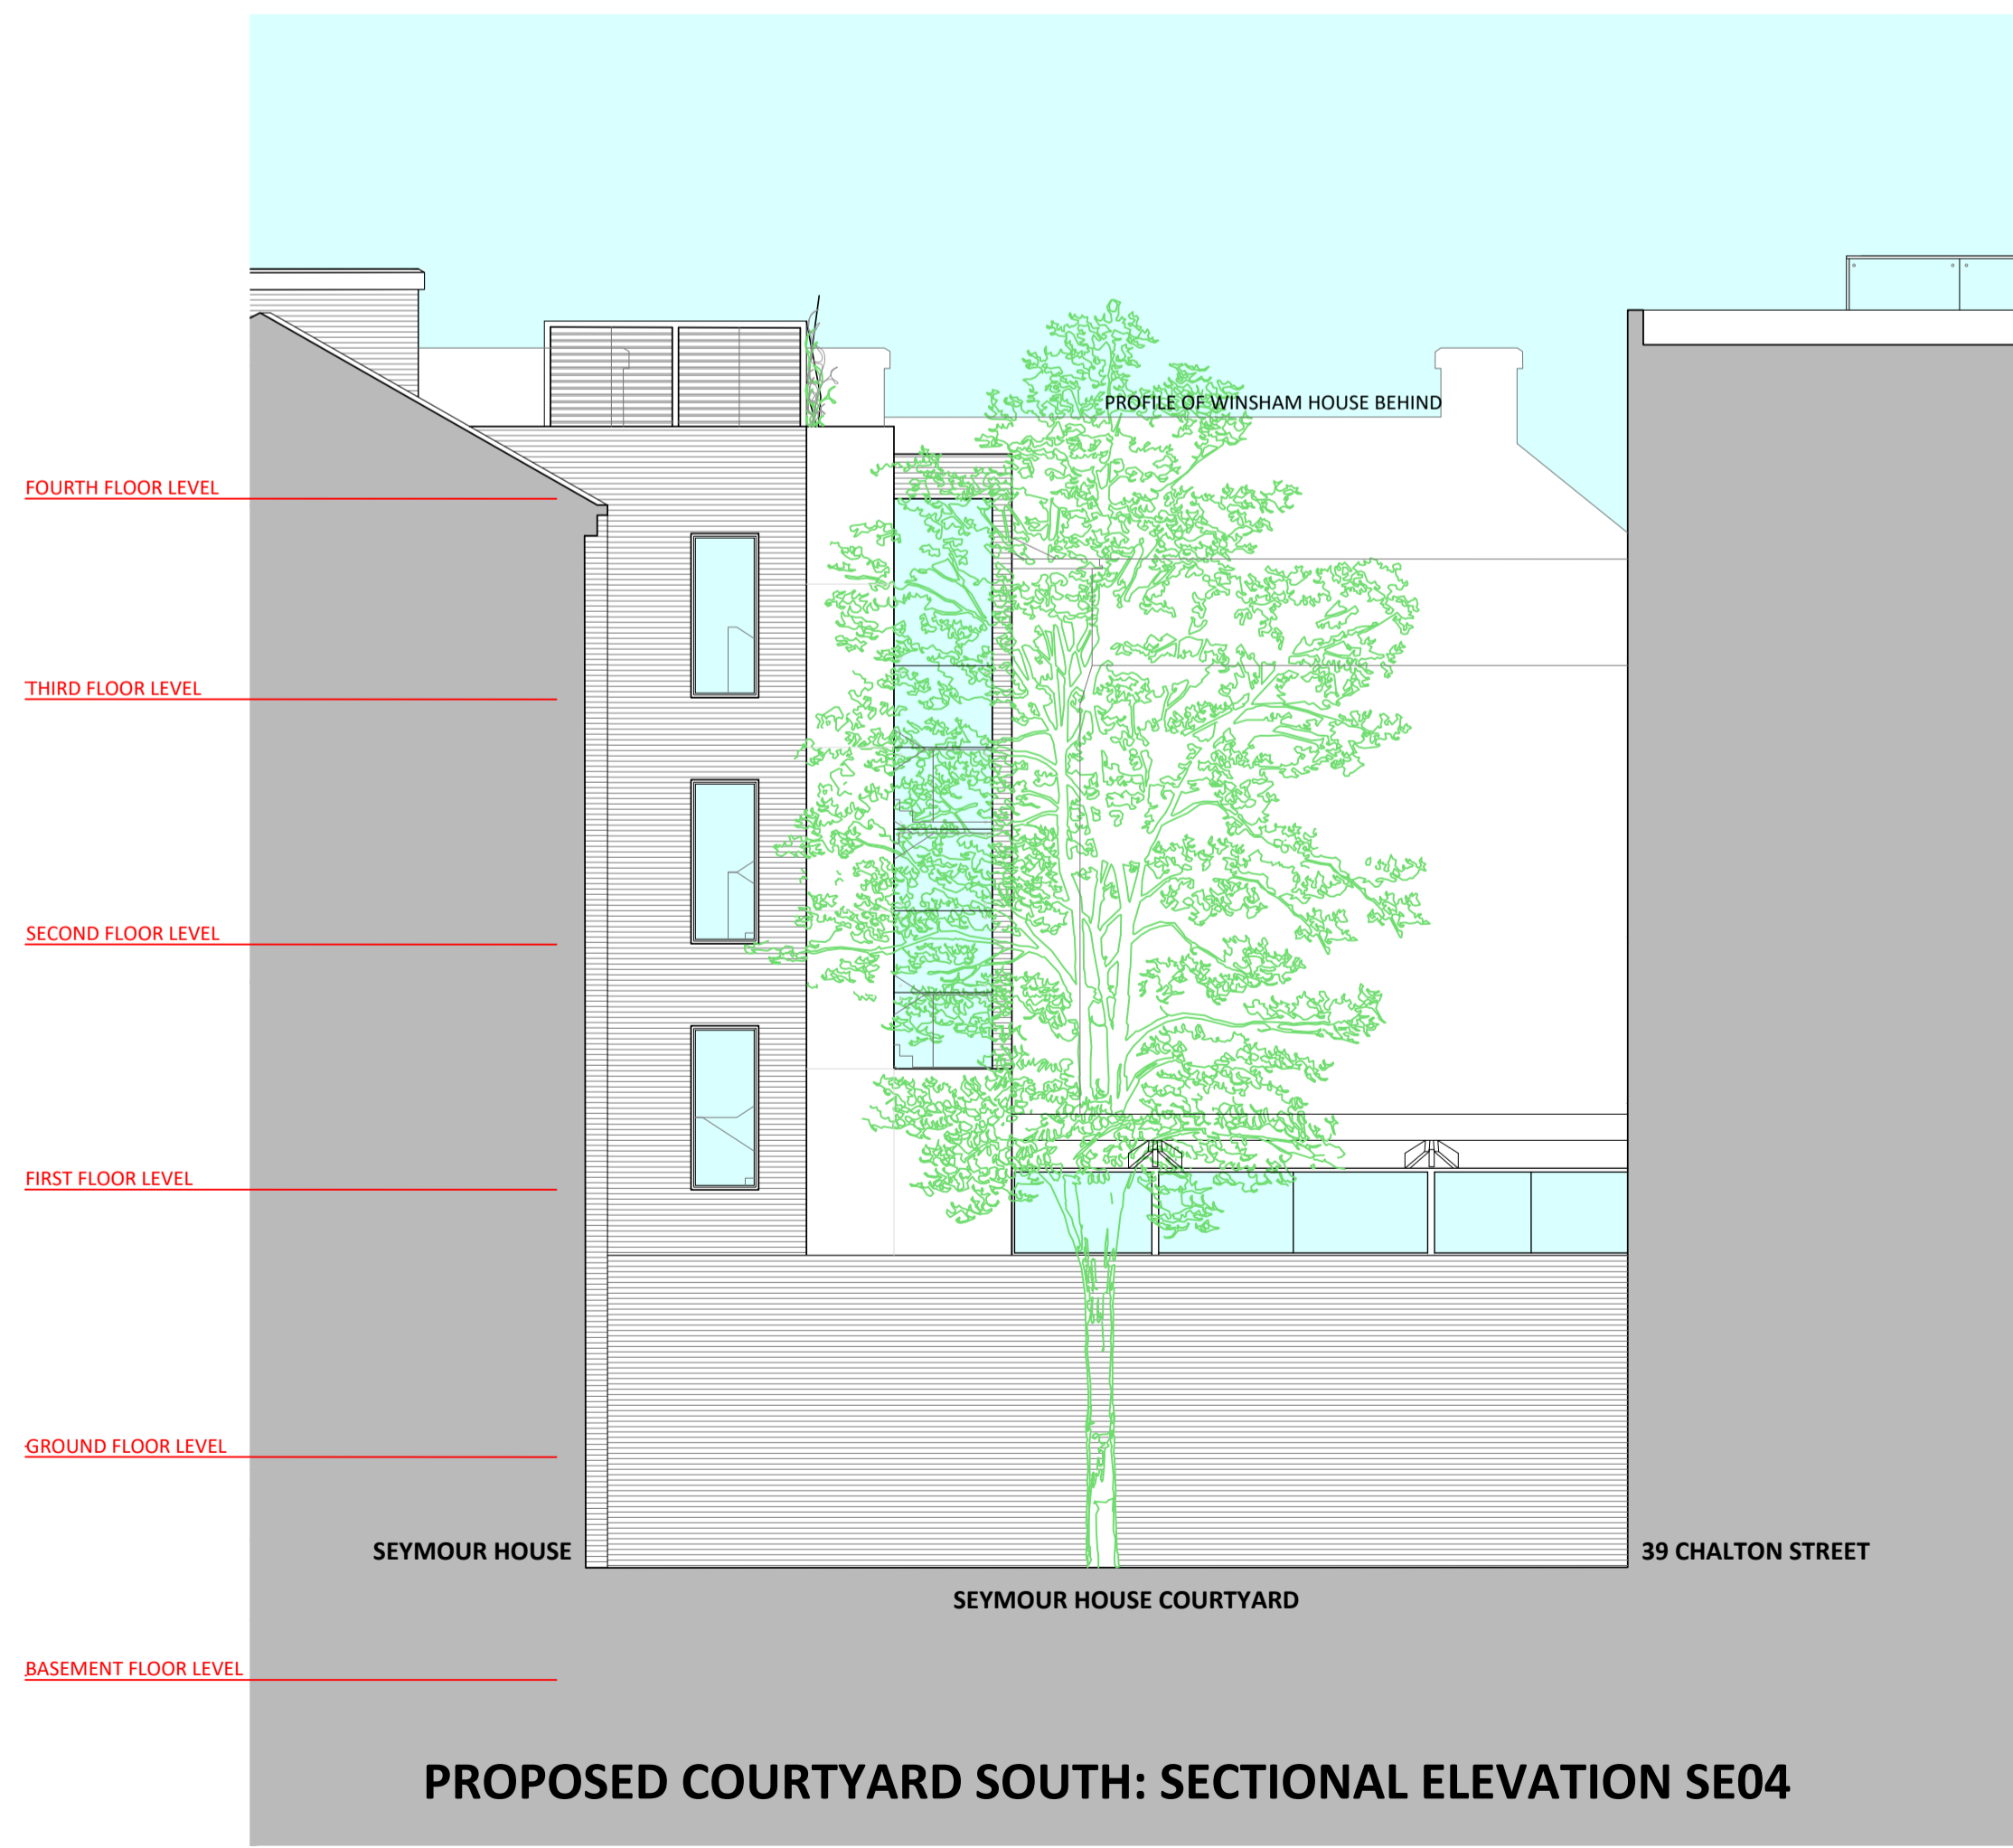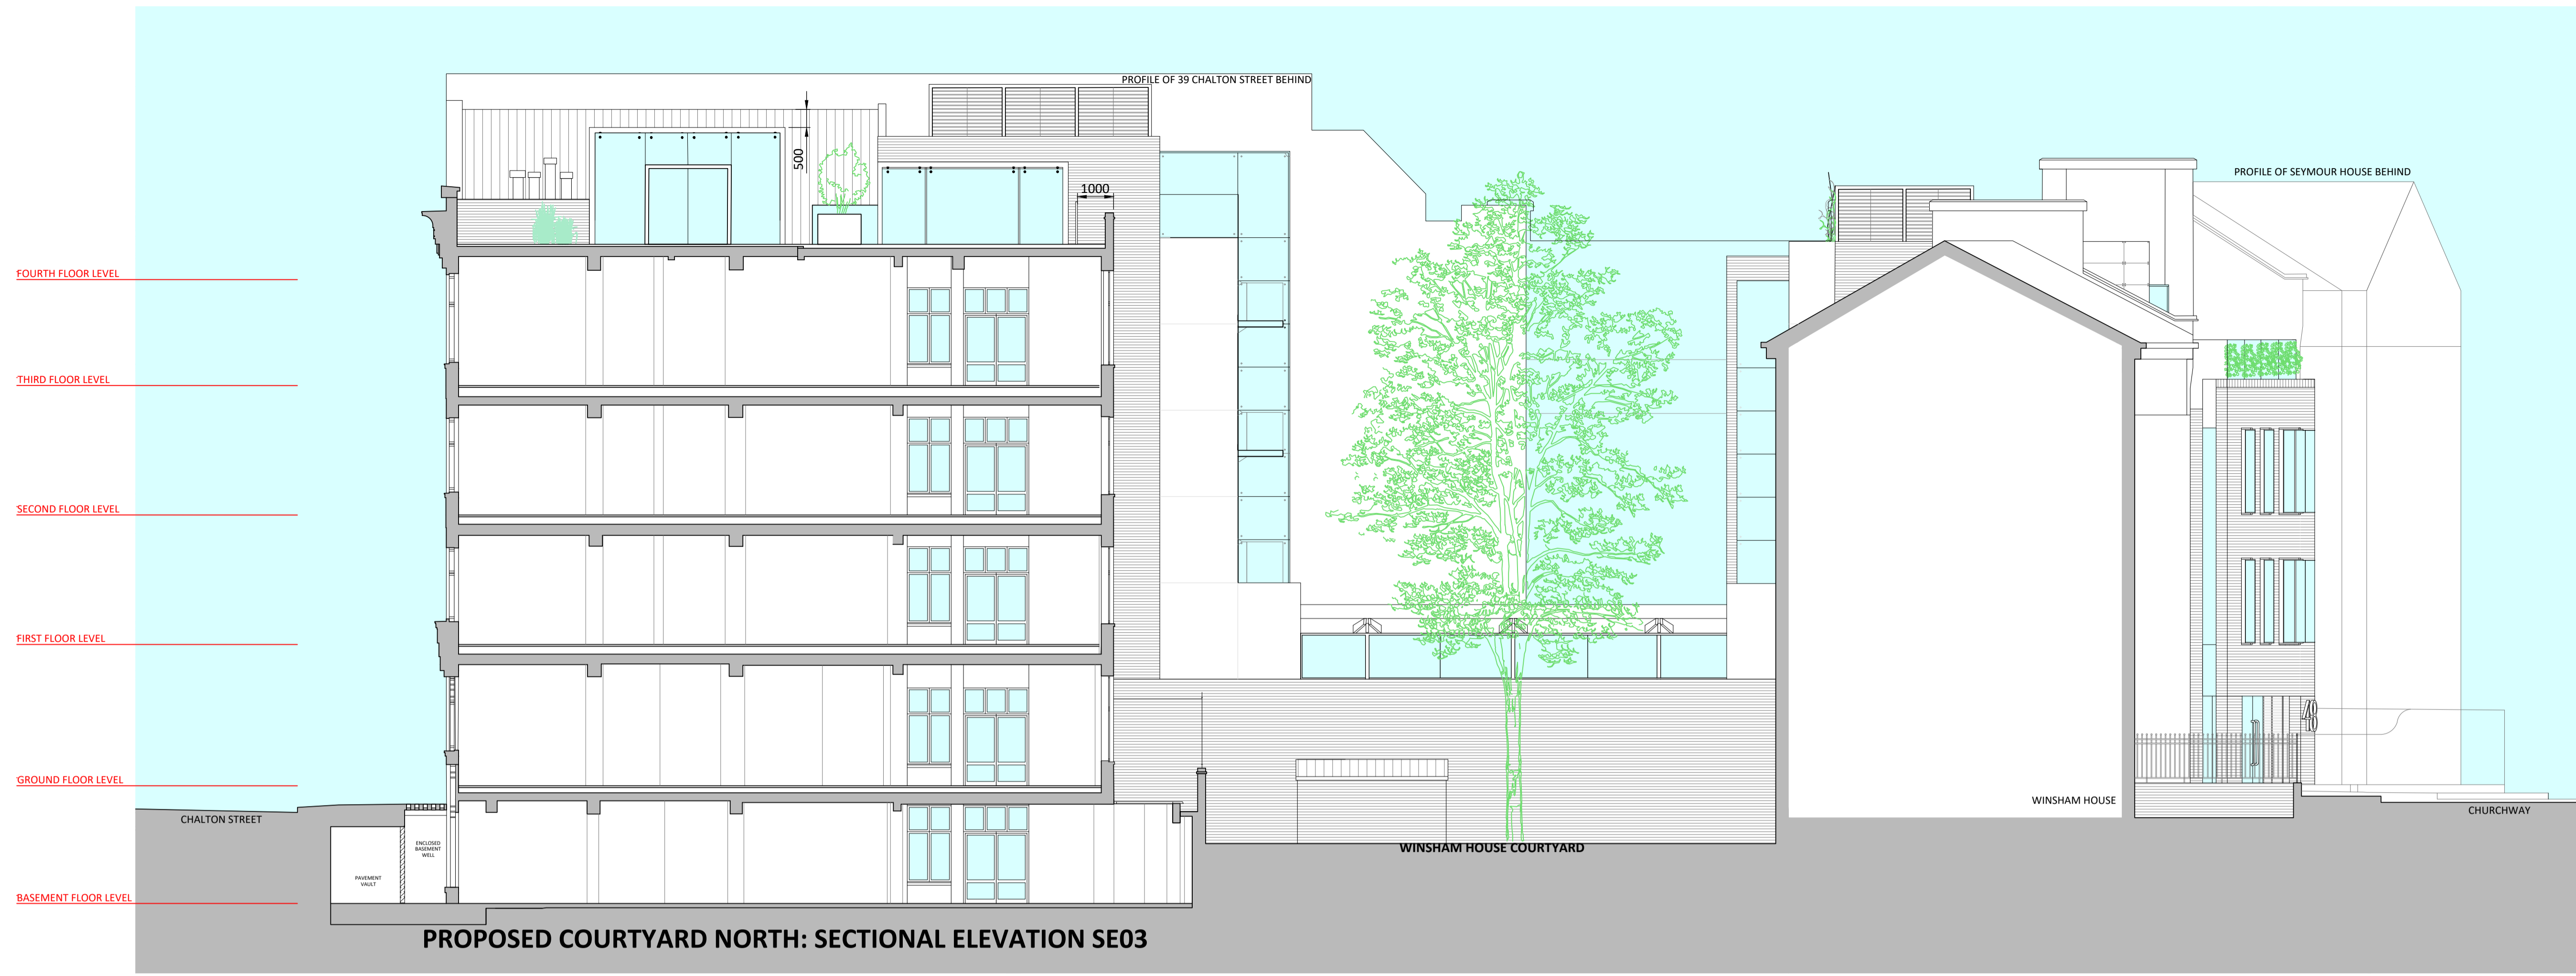

PLANNING APPLICATION

REVISION	DATE	DESCRIPTION	DRAWN	CHECKED
02	24.02.17	CHALTON ST RAILINGS REMOVED DORMER HEIGHT DROPPED TO 500mm ROOF TERRACE BALUSTRADE SET BACK 1000mm	MS	IW
01	25.11.16	ISSUED FOR PLANNING	MS	IW


ttg architects
Cap House, 9-12 Long Lane, London, E1A 9HA
t: +44(0)20 7726 8191 f: +44(0)20 7726 0687
e: post@ttgarchitects.co.uk

41-43 CHALTON STREET

PROPOSED SE03; SE04
COURTYARD NORTH; SOUTH

PROJECT No.	DRAWING No.	REVISION No.
3913	133	02

SCALE	DATE	STATUS	DRAWN	CHECKED
1:100	11.11.16	PL	MS	IW

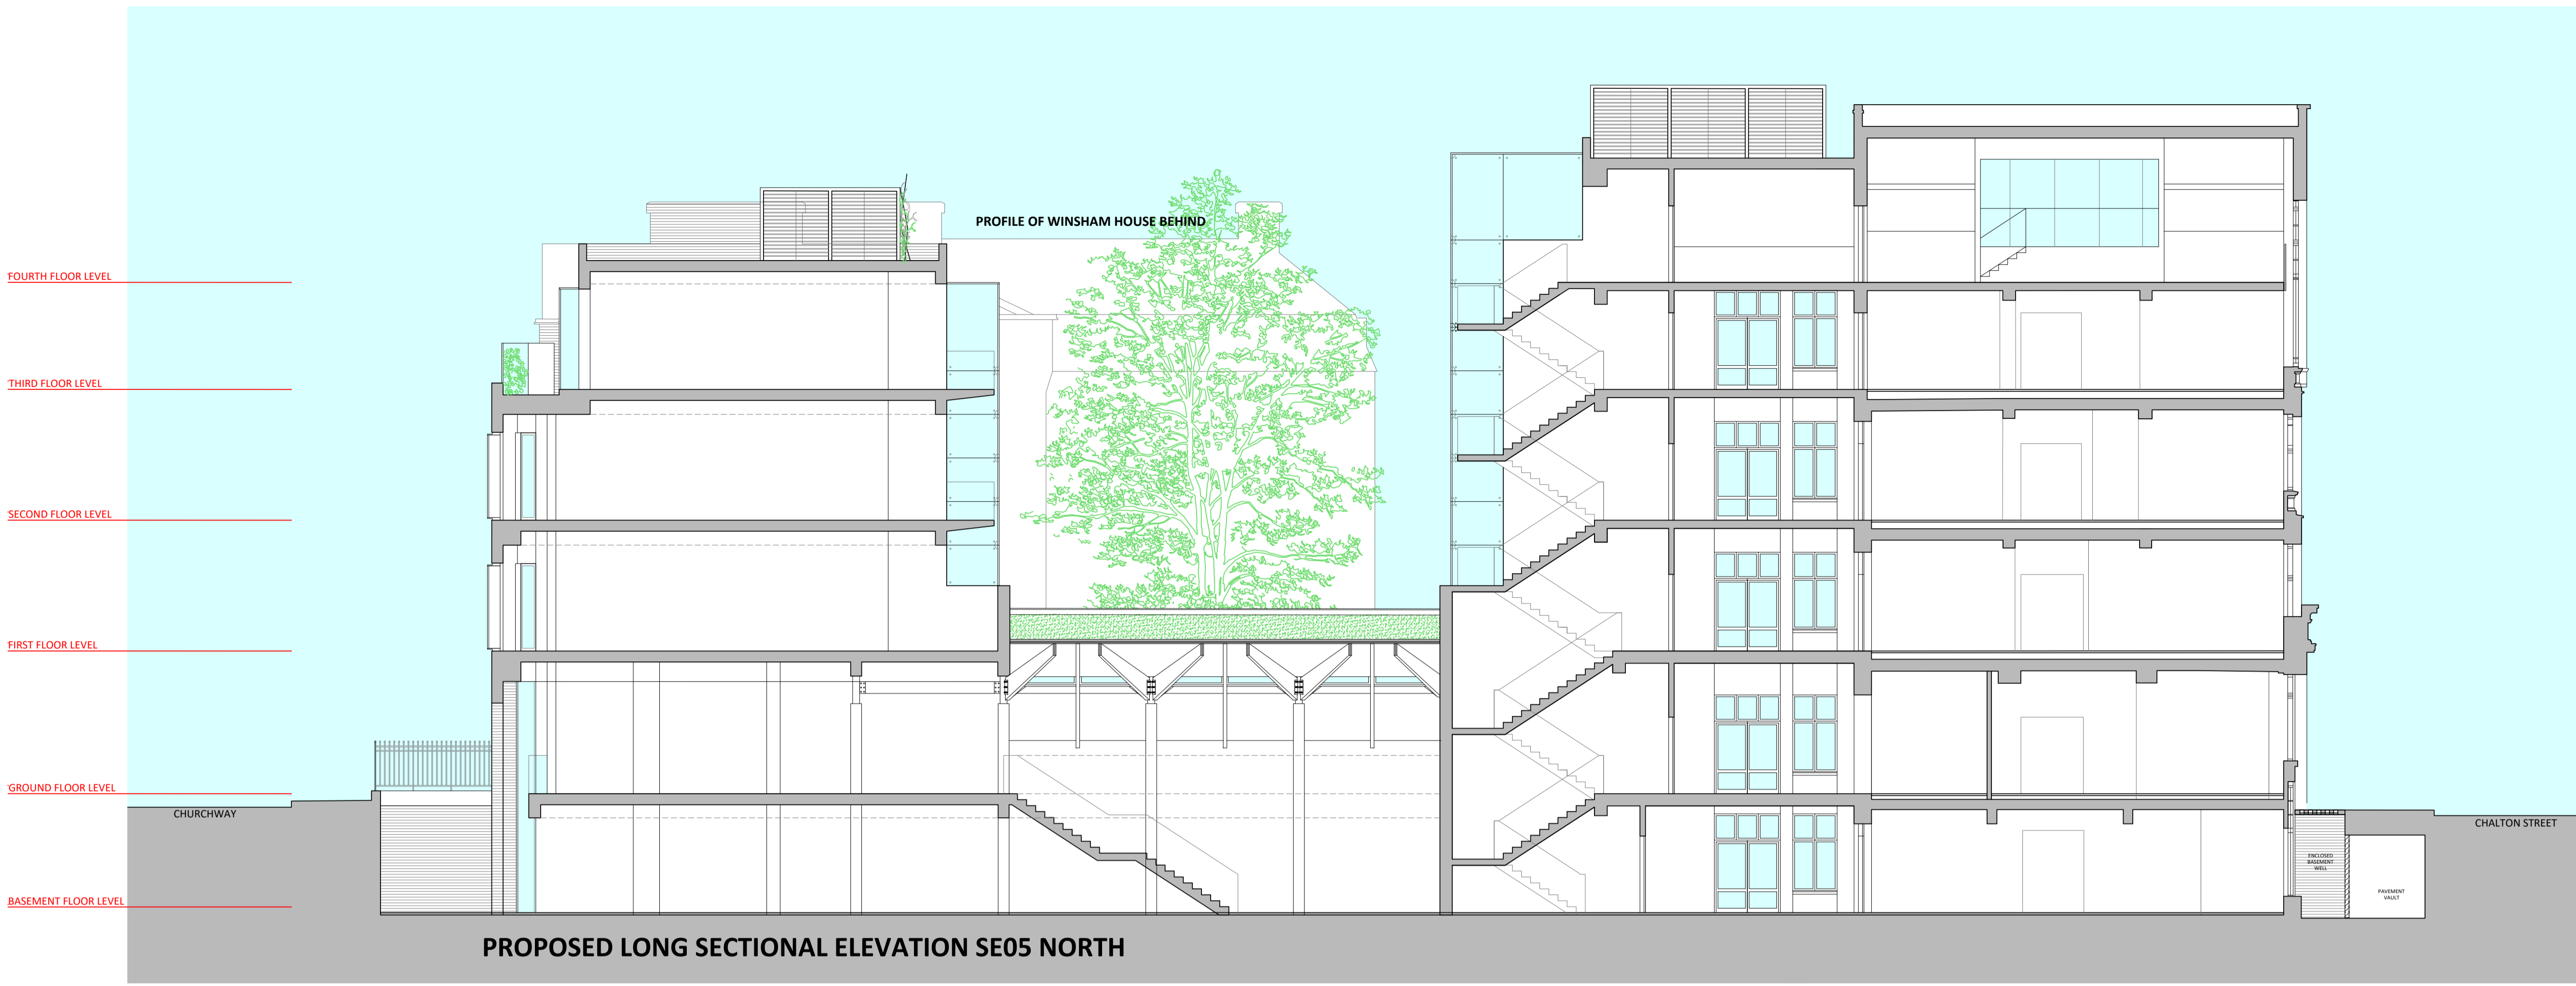

PLANNING APPLICATION

REVISION	DATE	DESCRIPTION	DRAWN	CHECKED
02	24.02.17	CHALTON ST RAILINGS REMOVED	MS	IW
01	25.11.16	ISSUED FOR PLANNING	MS	IW

ttg architects
Cap House, 9-12 Long Lane, London, EC1A 9HA
t: +44(0)20 7726 8193 f: +44(0)20 7726 0687
e: post@ttgarchitects.co.uk

41-43 CHALTON STREET

PROPOSED SE05; SE06
LONG SECTION NORTH; SOUTH

PROJECT No.	DRAWING No.	REVISION No.
3913	134	02

SCALE	DATE	STATUS	DRAWN	CHECKED
1:100	11.11.16	PL	MS	IW