




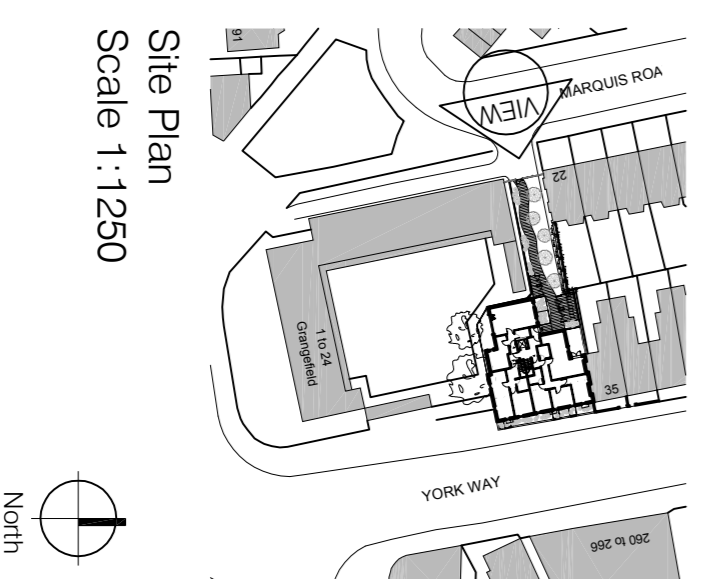

Proposed visual from Marquis Road
Viewed towards the East

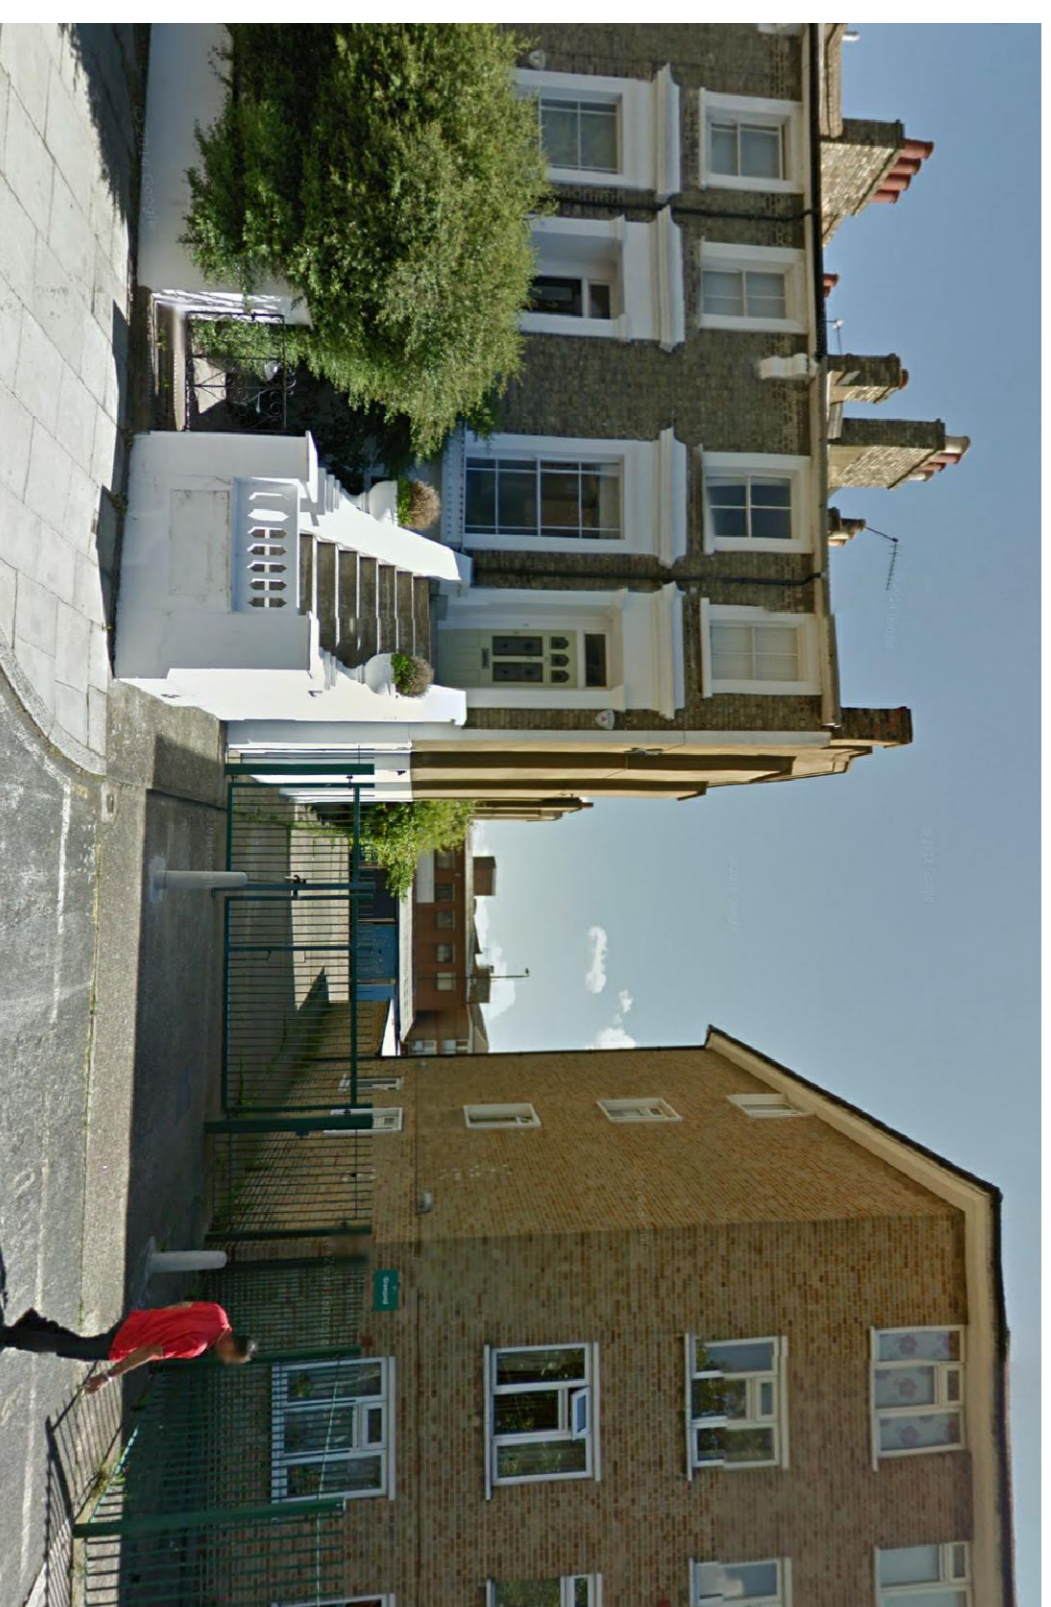

Site Plan
Scale 1:1250

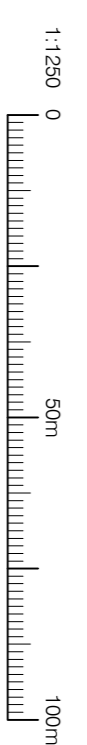

Existing Site view from Marquis Road

Rev	Date	Details	Quantity
A	15/09/2015	Visual updated as per planning comments.	CM
B	29/04/2016	Visual updated for revised scheme. JW	
C	11/01/2017	Revised to suit Commission Officers comments. SH	

The contractor must check all dimensions, levels and services prior to commencement of any work. Box Architects to be notified of any discrepancy. Do not scale from drawings. All work by Box Architects to be marked as 'working in situ' and all dimensions to be taken from drawings. The contractor is responsible for ensuring all work complies with all relevant planning requirements and British standards, whether or not they are noted on the drawings. This drawing remains the copyright of Box Architects. To be used solely for the project and permission is denied. This drawing must not be copied, without prior written permission.

Client name		The Prosperity Group	
Address		York Way Carden London N7	
Project		Proposed Visual from Marquis Road	
Site		Planning	
Date	15/04/15	Drawn	JW
Scale	Various @ A1	Checked	KE
Drawing number		(03) 20	
Revision	C	Quantity	801-01