




1 Plan  
s: 1/20@A1

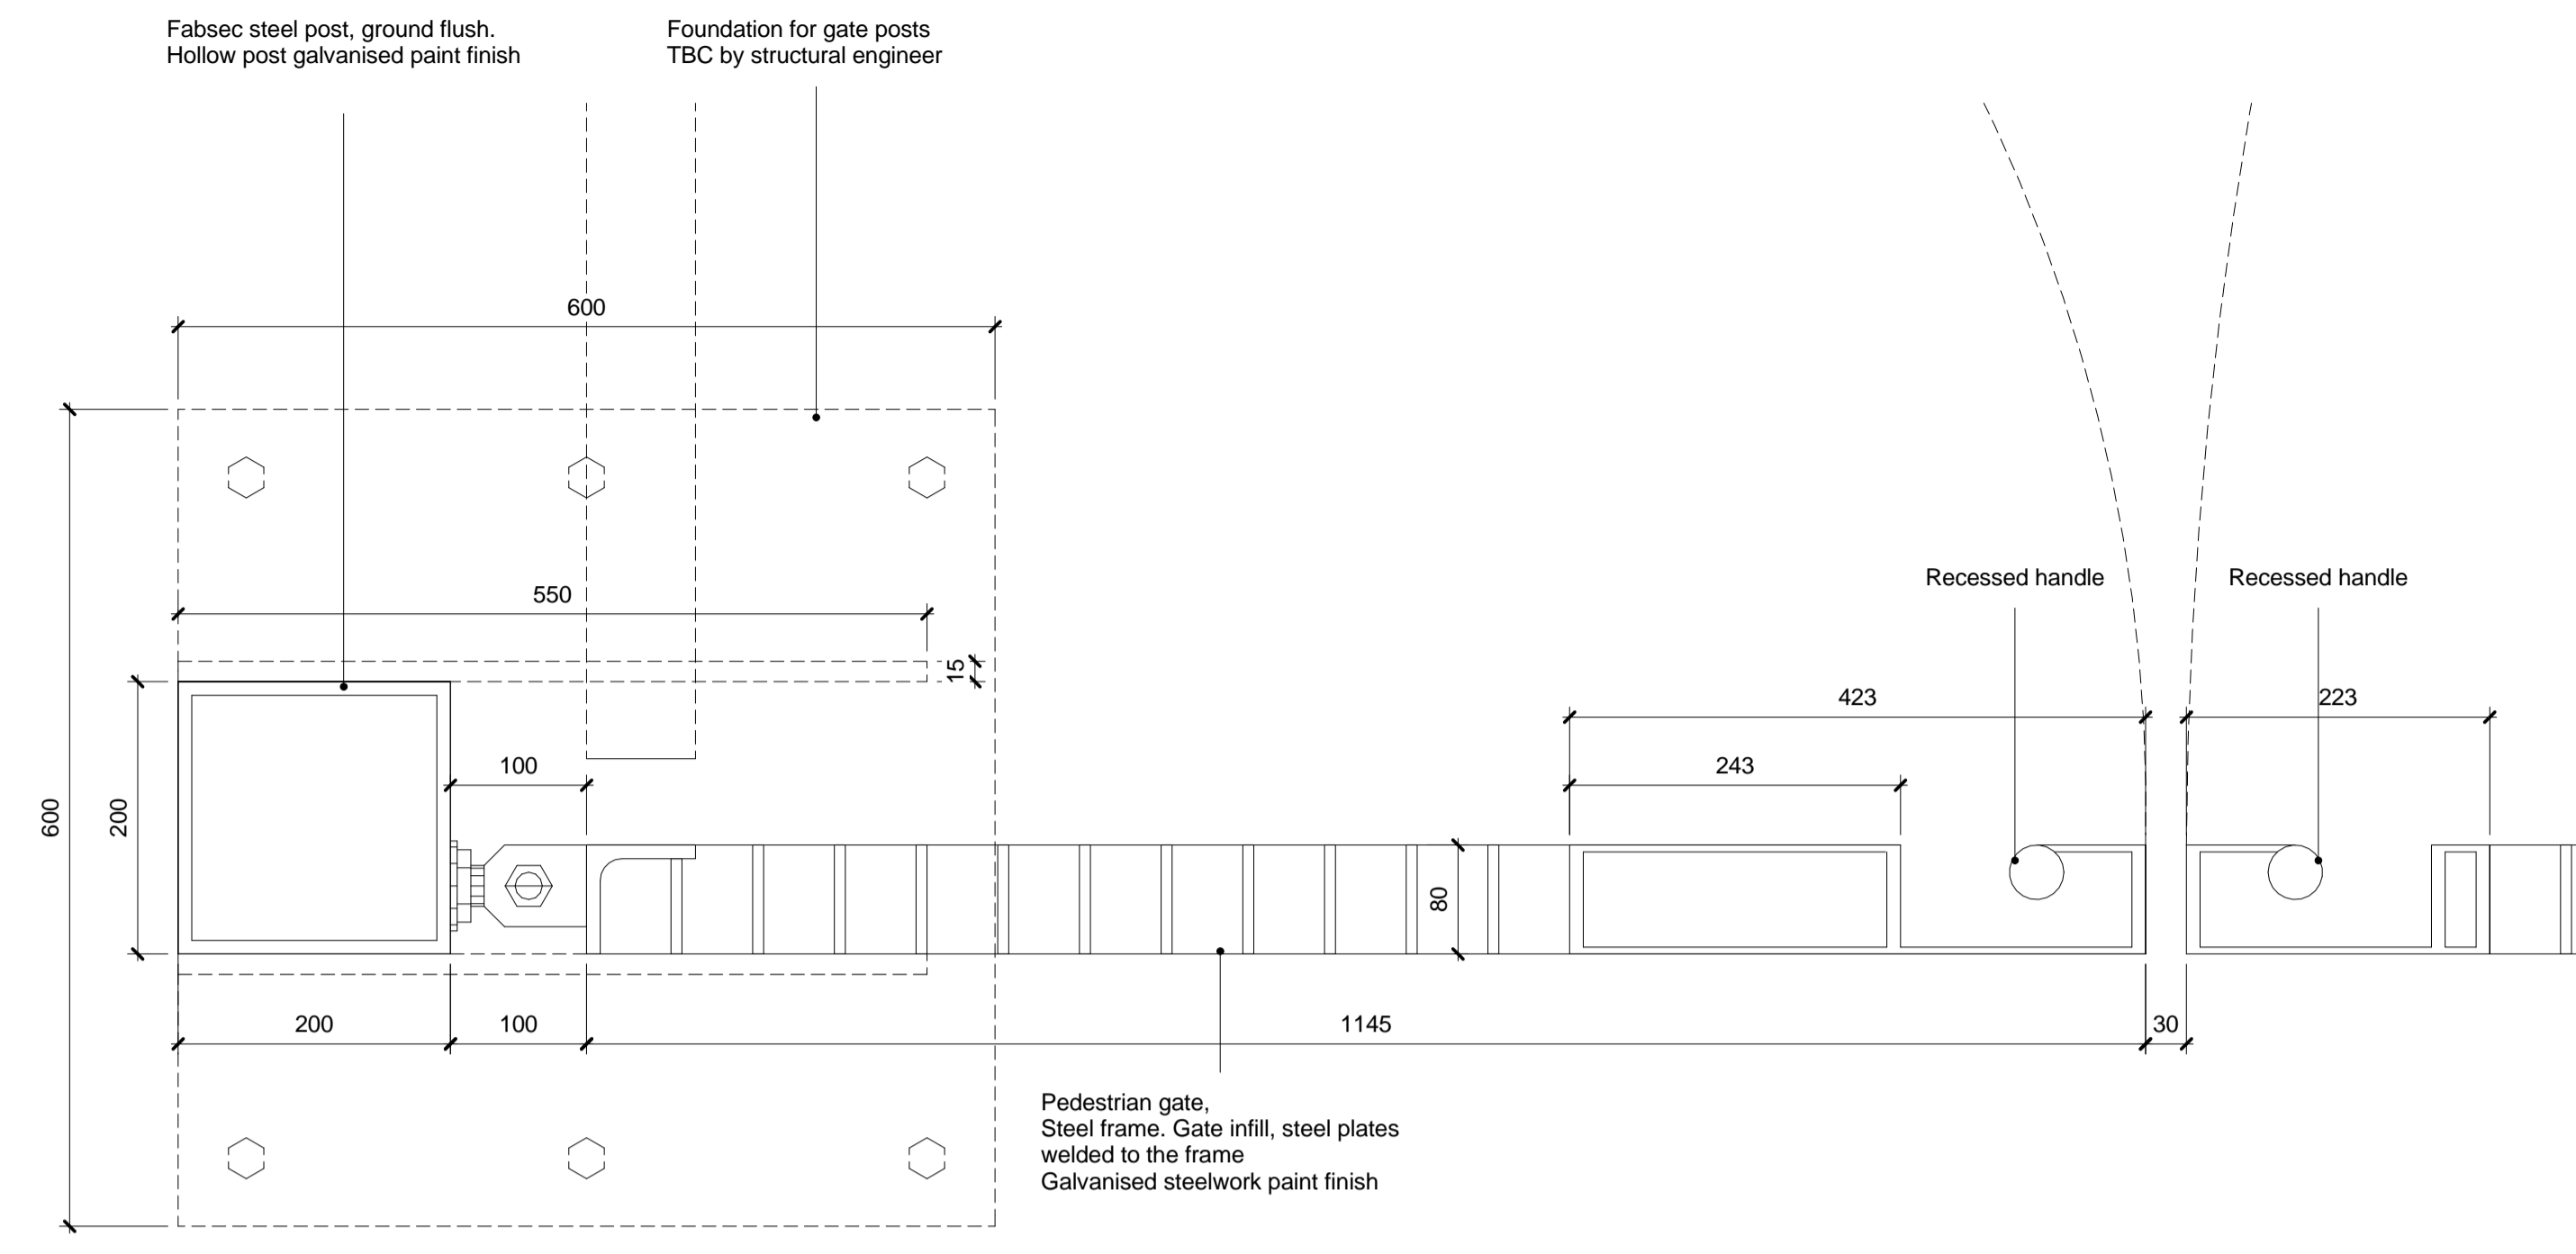

4 Detail Plan Gate  
s: 1/10@A1

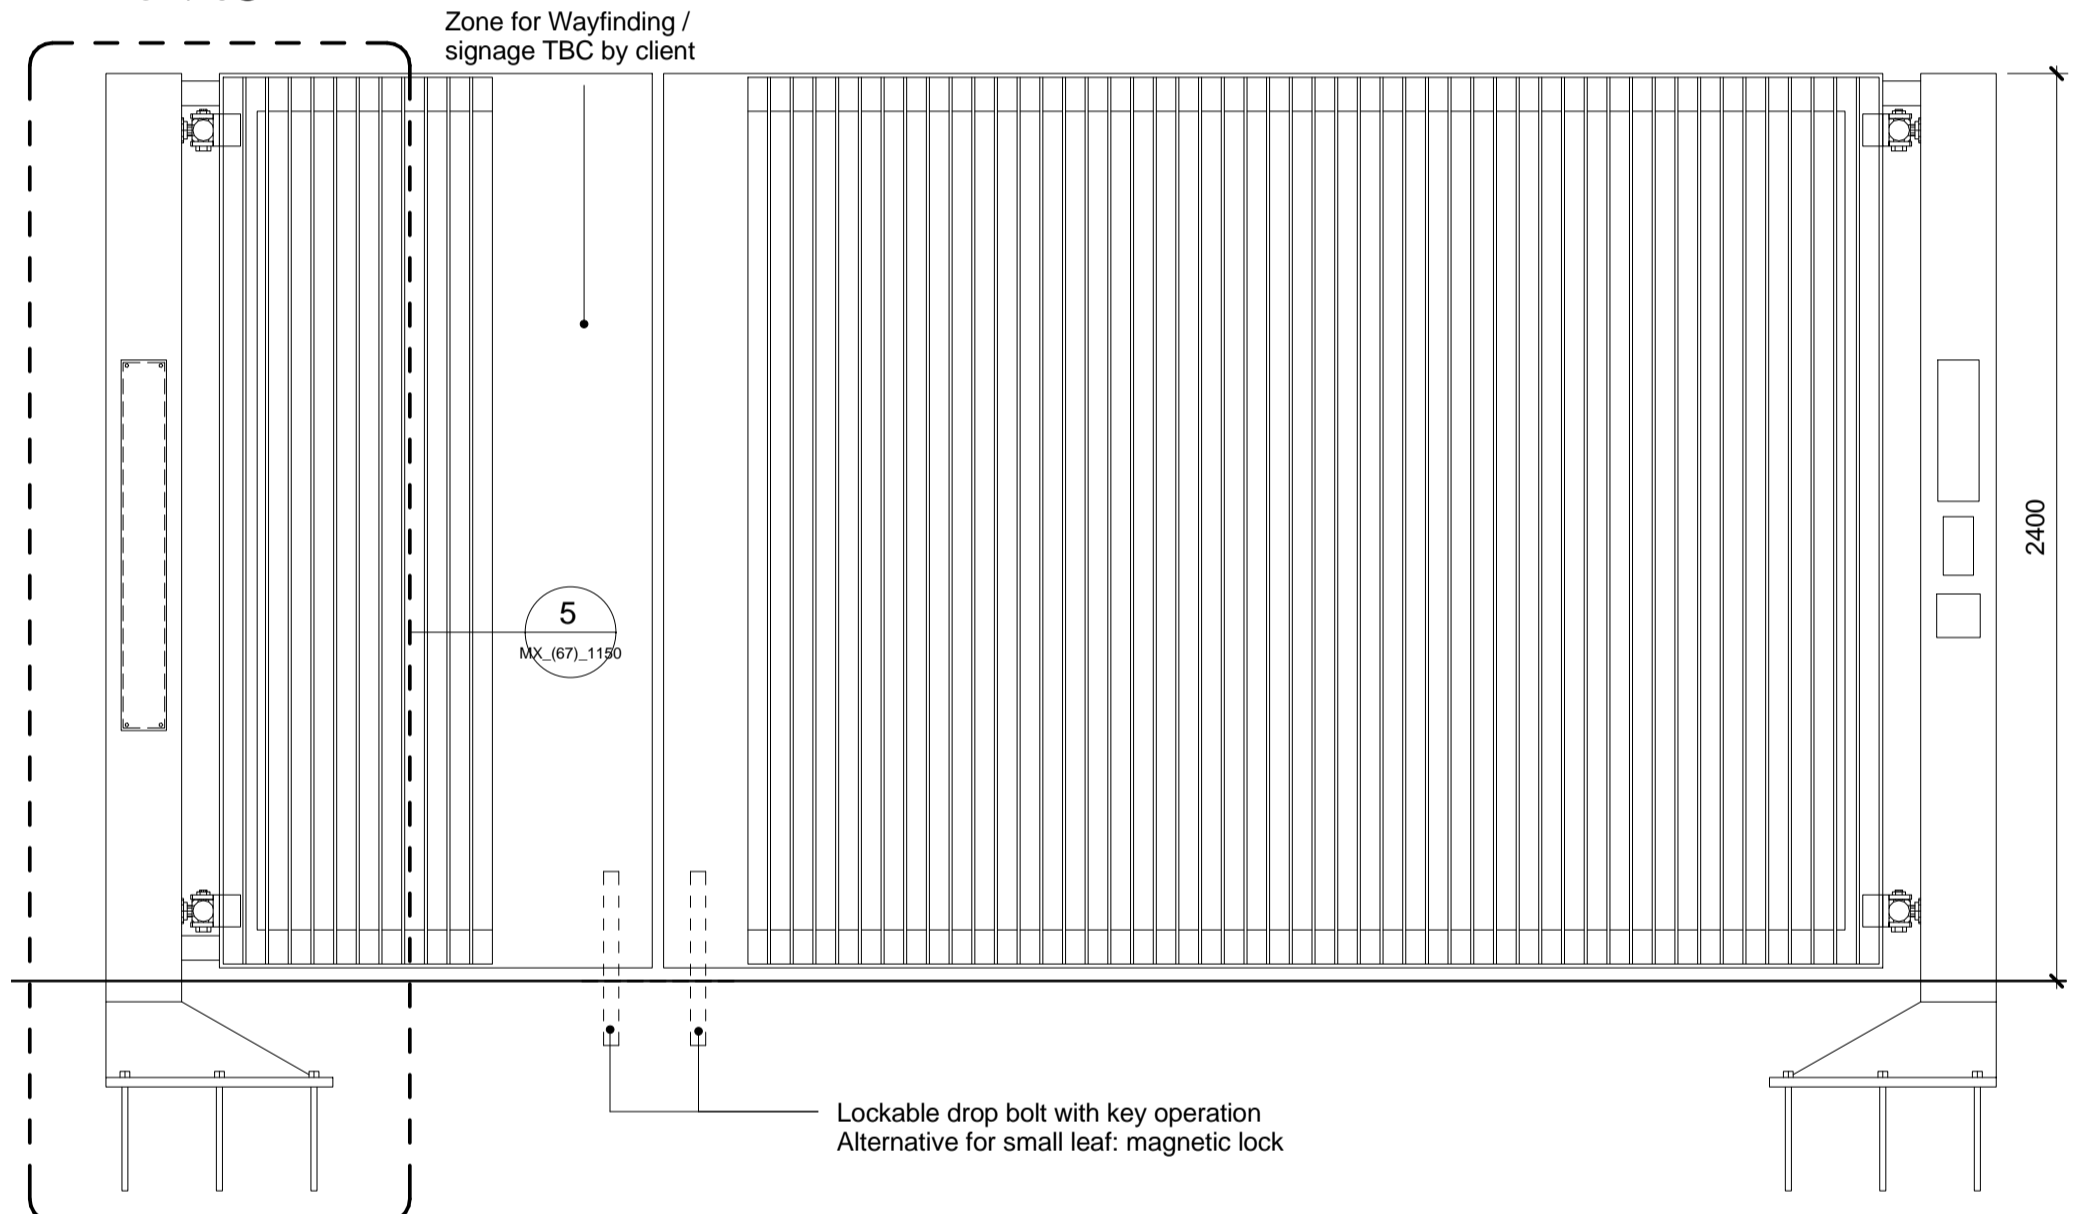


2 Front Elevation  
s: 1/20@A1

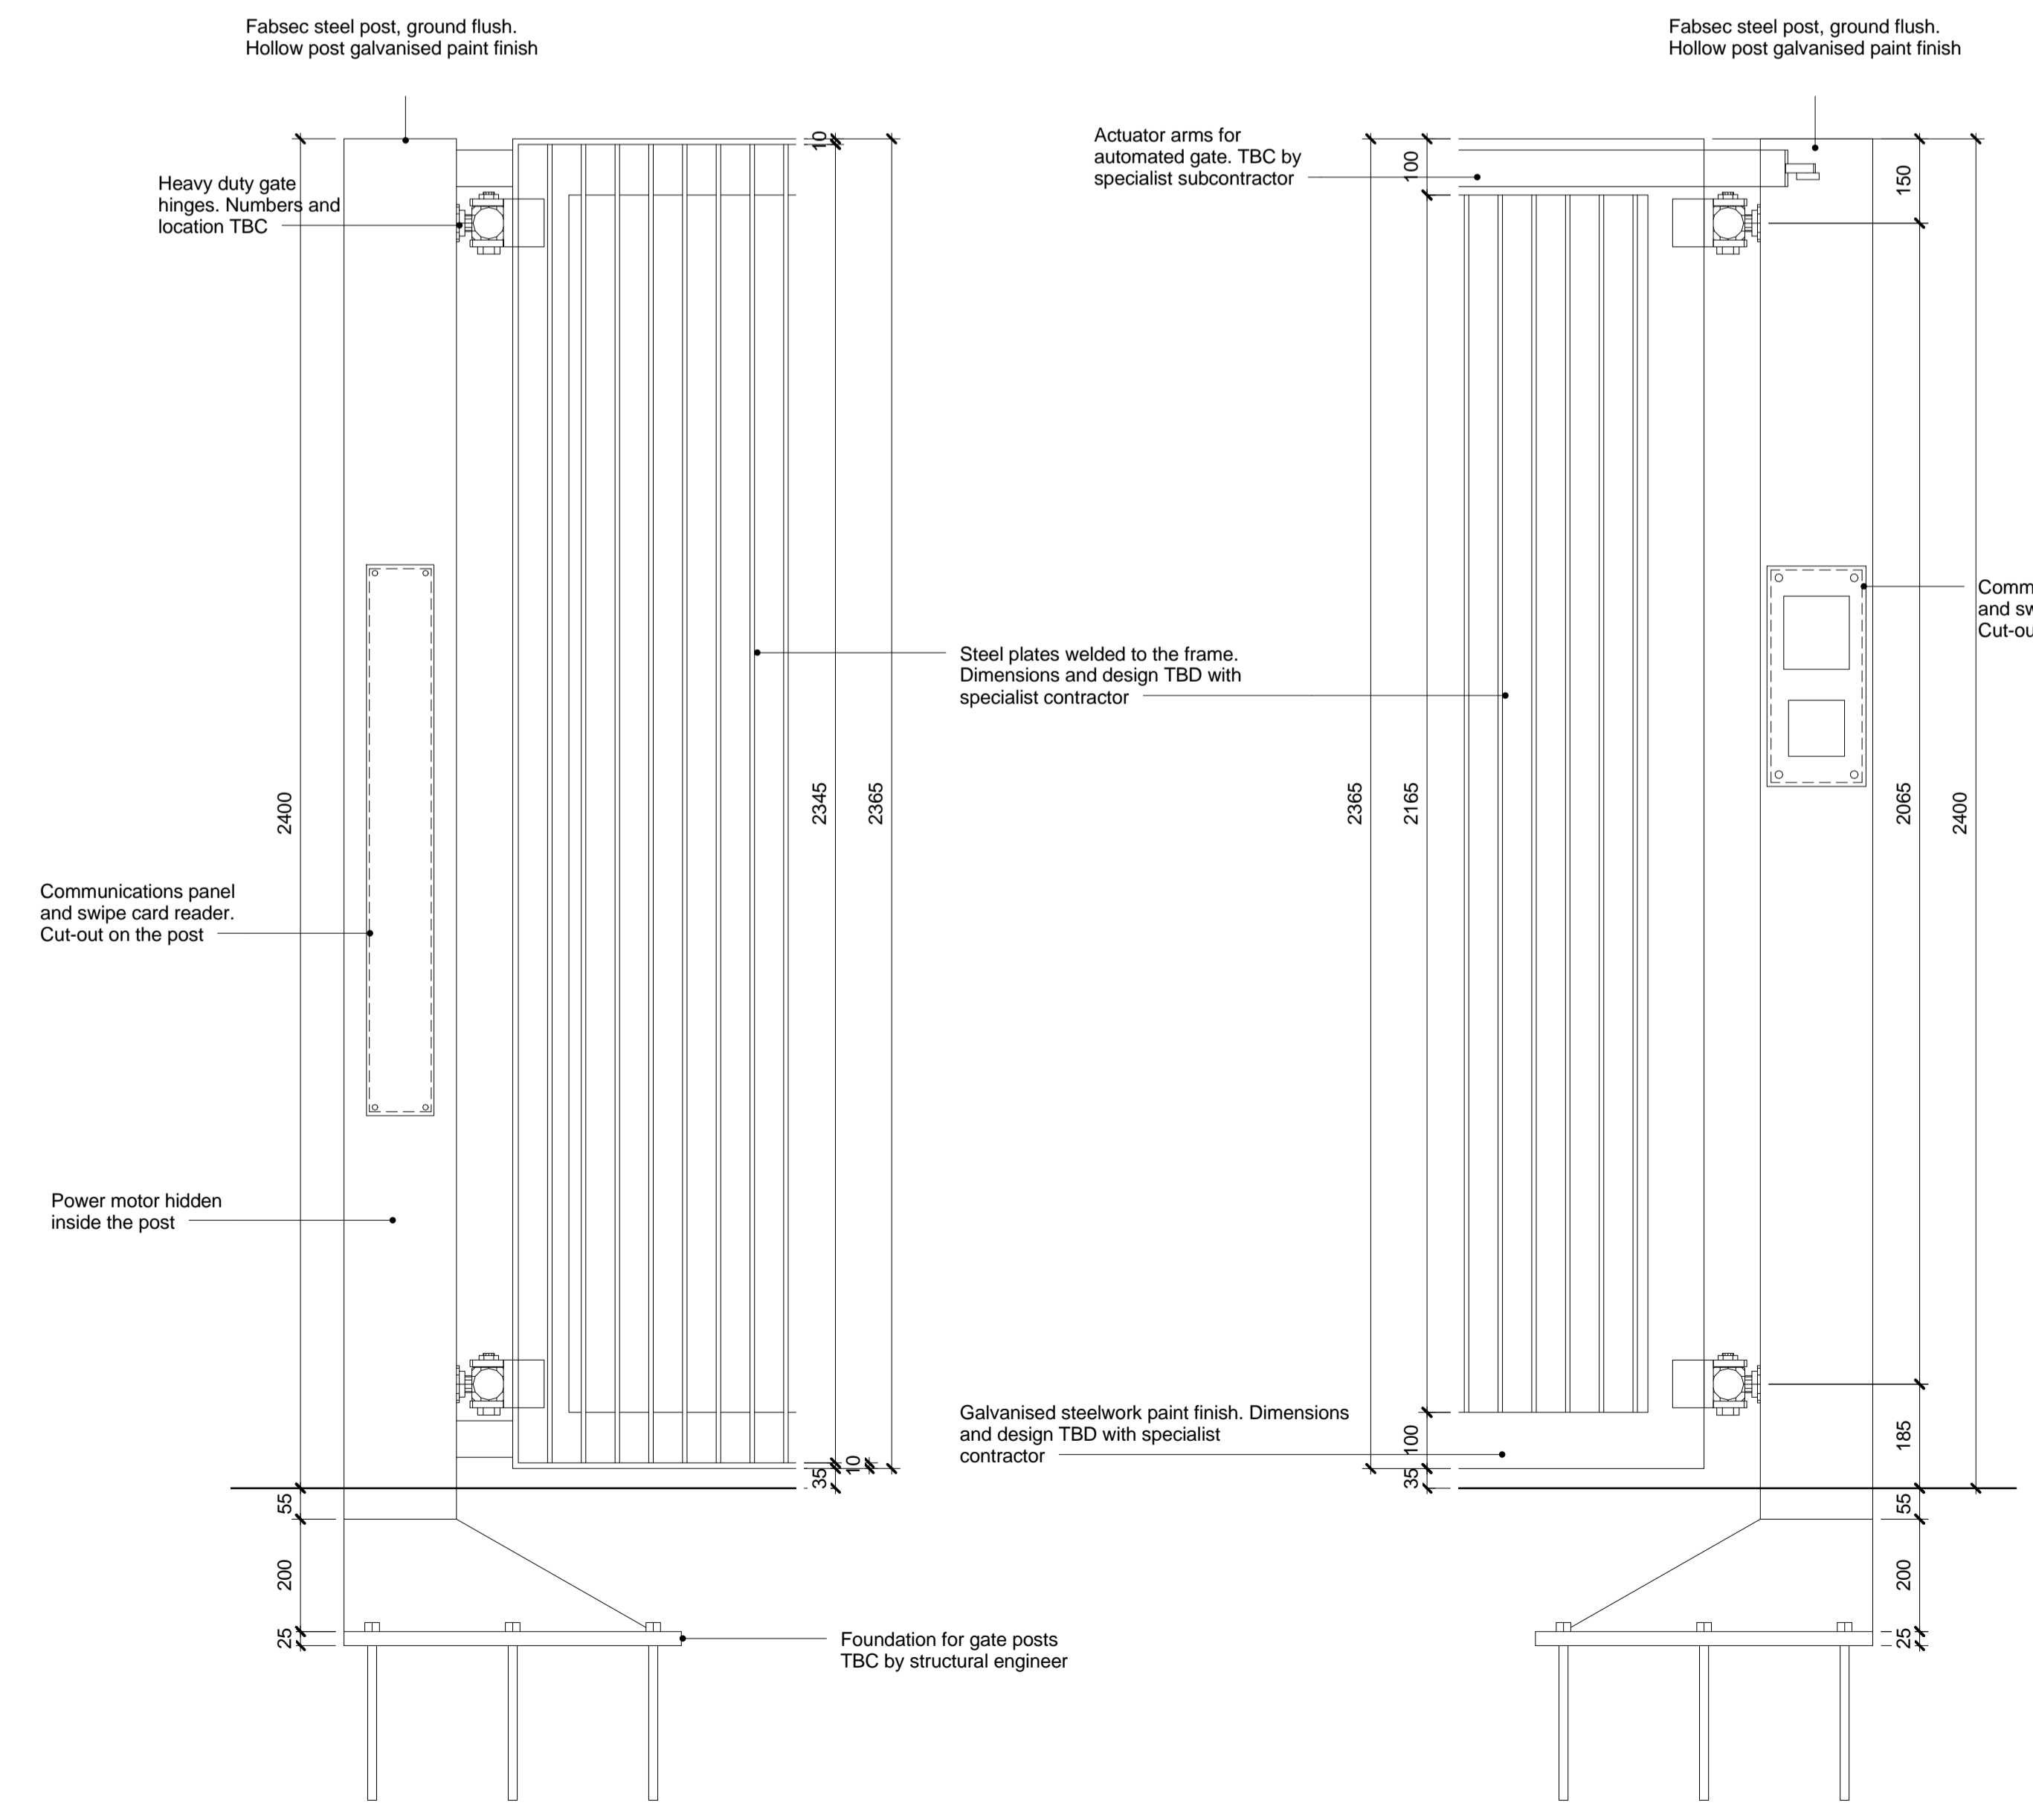

5 Detail Public Elevation  
s: 1/10@A1

6 Detail Private Elevation  
s: 1/10@A1

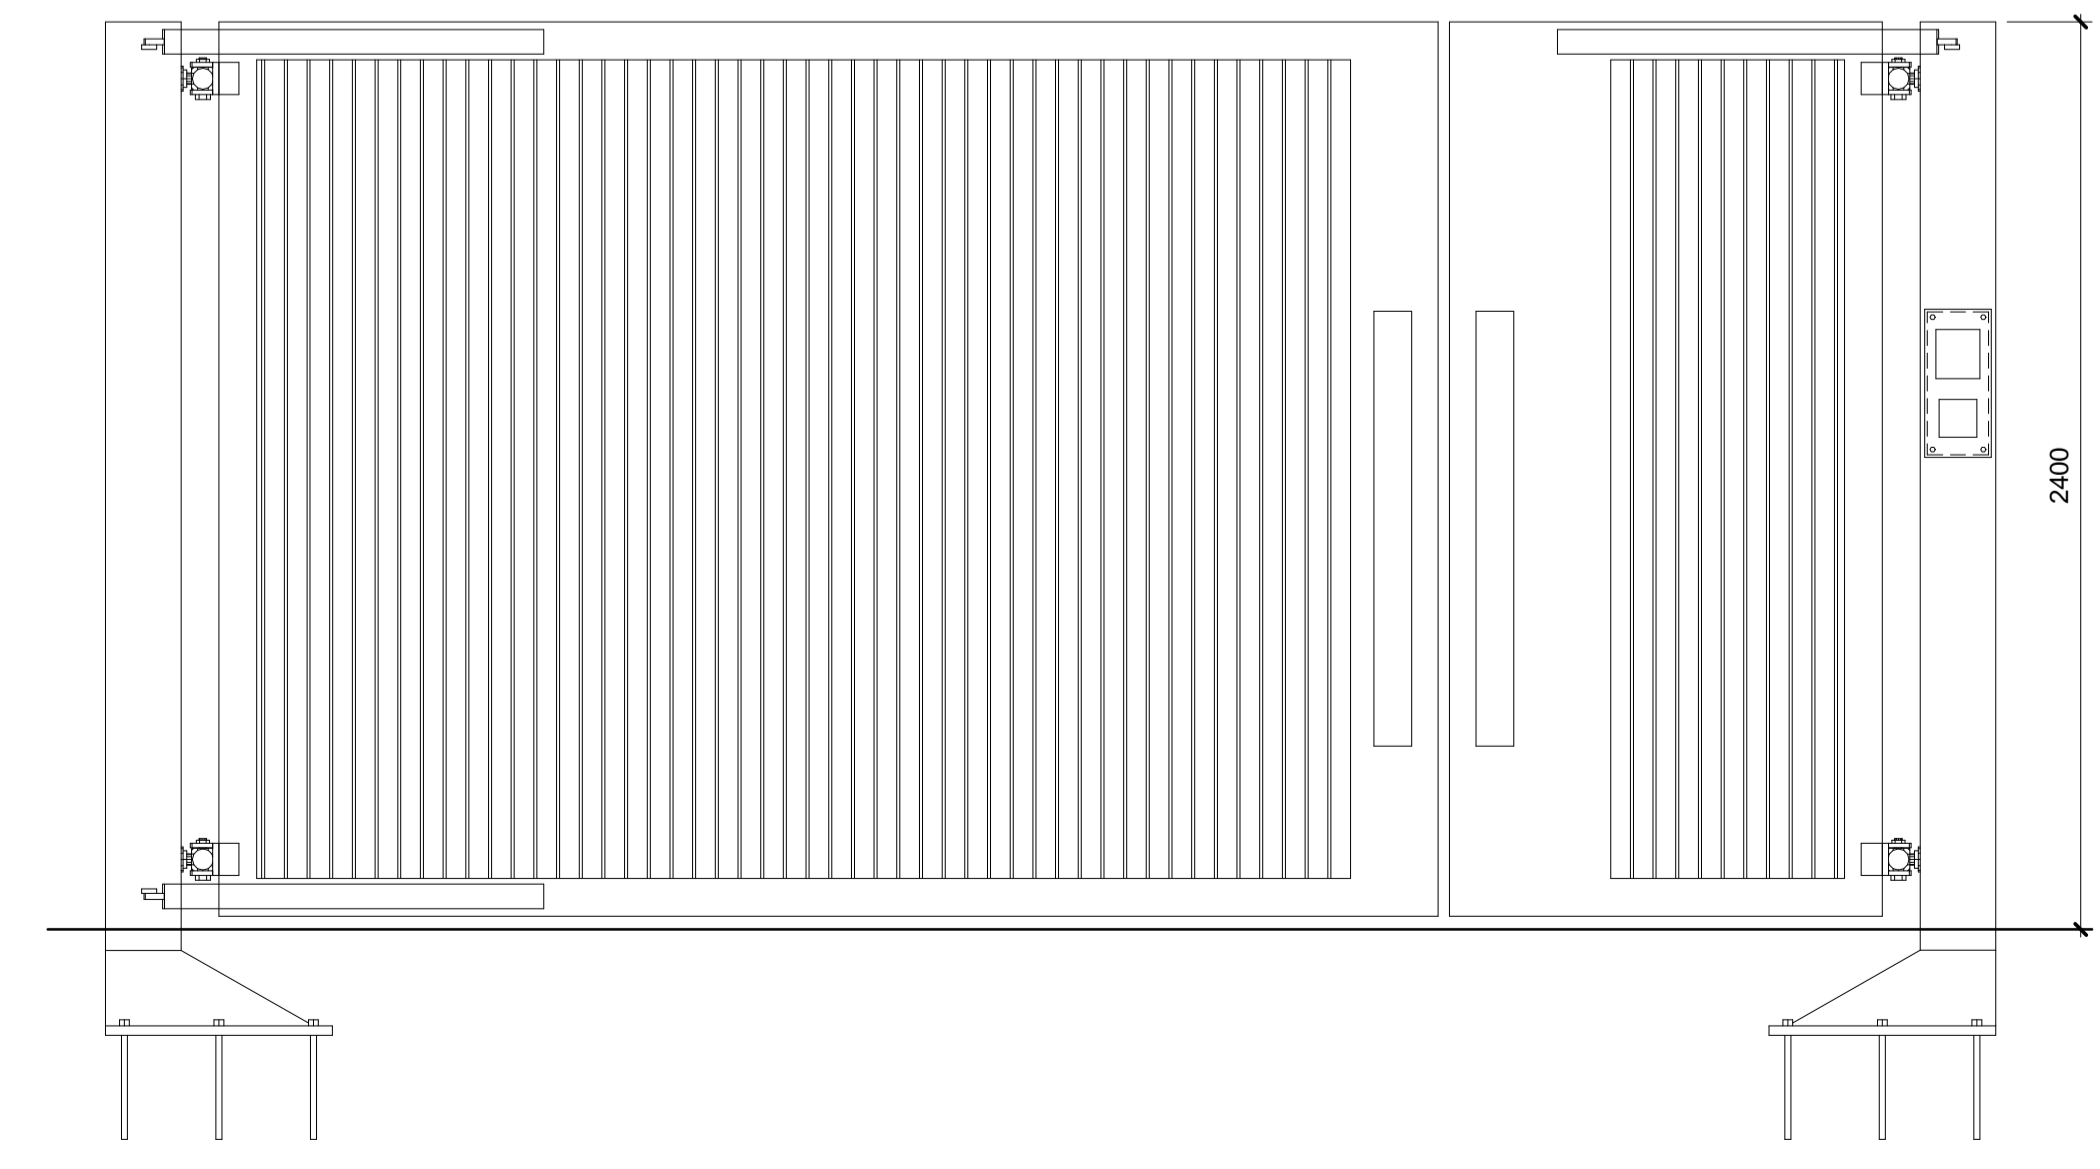

3 Rear Elevation  
s: 1/20@A1

KEY

REV	DATE	DESCRIPTION
T01	18/12/15	Issued for ERs

CONSULTANTS

CLIENT:	Stanley Sidings
CONTRACTOR:	Mace
STRUCTURAL ENGINEER:	Walsh Group
MECHANICAL ENGINEER:	Hoare Lea
COST CONSULTANT:	Gardiner & Theobald
PROJECT MANAGER:	Gardiner & Theobald
ACOUSTIC CONSULTANT:	Arup
TRANSPORT CONSULTANT:	Arup
PLANNING CONSULTANT:	Gerald Eve
LANDSCAPE ARCHITECT:	Fabrik
CDM CO-ORDINATOR:	MSA Safety

NOTE

- Do not scale from this drawing.
- All dimensions to be checked on site by the contractor and such dimensions to be his responsibility. Report all drawing errors, omissions and discrepancies to the architect.
- This document may be issued in an uncontrolled CAD format to enable others to use it as background information to make alterations and/or additions. In that instance the file will be accompanied by a PDF version. It is for those making such alterations and additions to ensure that they make use of current background information.
- AHMM Ltd accepts no liability for any such alterations or additions to the background information or arising out of changes to background information which occur prior to alterations or additions being made.

NOTE

Posts, steel frames, infills and automation systems, to be developed in conjunction with the specialized contractor.

The gates can be power assisted / motorized or manually handled. Each gate TBC by the client.


Allow for a push button to exit from the private space to the public space: integrated where possible / on an independent post.

Fail safe to open in case of fire.

Finishes and final design of each gate to be signed-off by the client.

Design and dimensions of each gate to be signed-off by SBD.

Special release keys TBC by involved parts

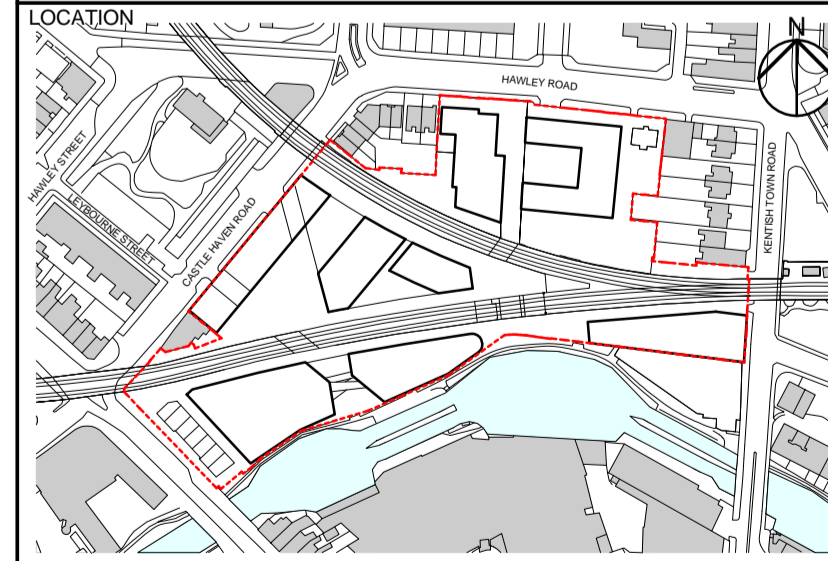

**ALLFORD HALL MONAGHAN MORRIS**  
ARCHITECTS Ltd  
5-23 OLD STREET, LONDON, EC1V 9HL  
TEL 020 7251 5261 FAX 020 7251 5123 WEB WWW.AHMM.CO.UK

job title  
**Camden Lock Village**  
drawing title / location  
**Gates Typical Details**

drawn by	checked	scale	status
FG	AH	As indicated @ A1	ERs Issue
project	drawing no.	revision	
14045	MX_(67)_1150	T01	